




PROPOSED RESIDENTIAL APARTMENTS
 AT NO 40, PARANKUSAPURAM STREET,
 PULIYUR VILLAGE, KODIMBAKKAM,
 MADRAS 24, BLOCK NO 37, T.S. NO 45.

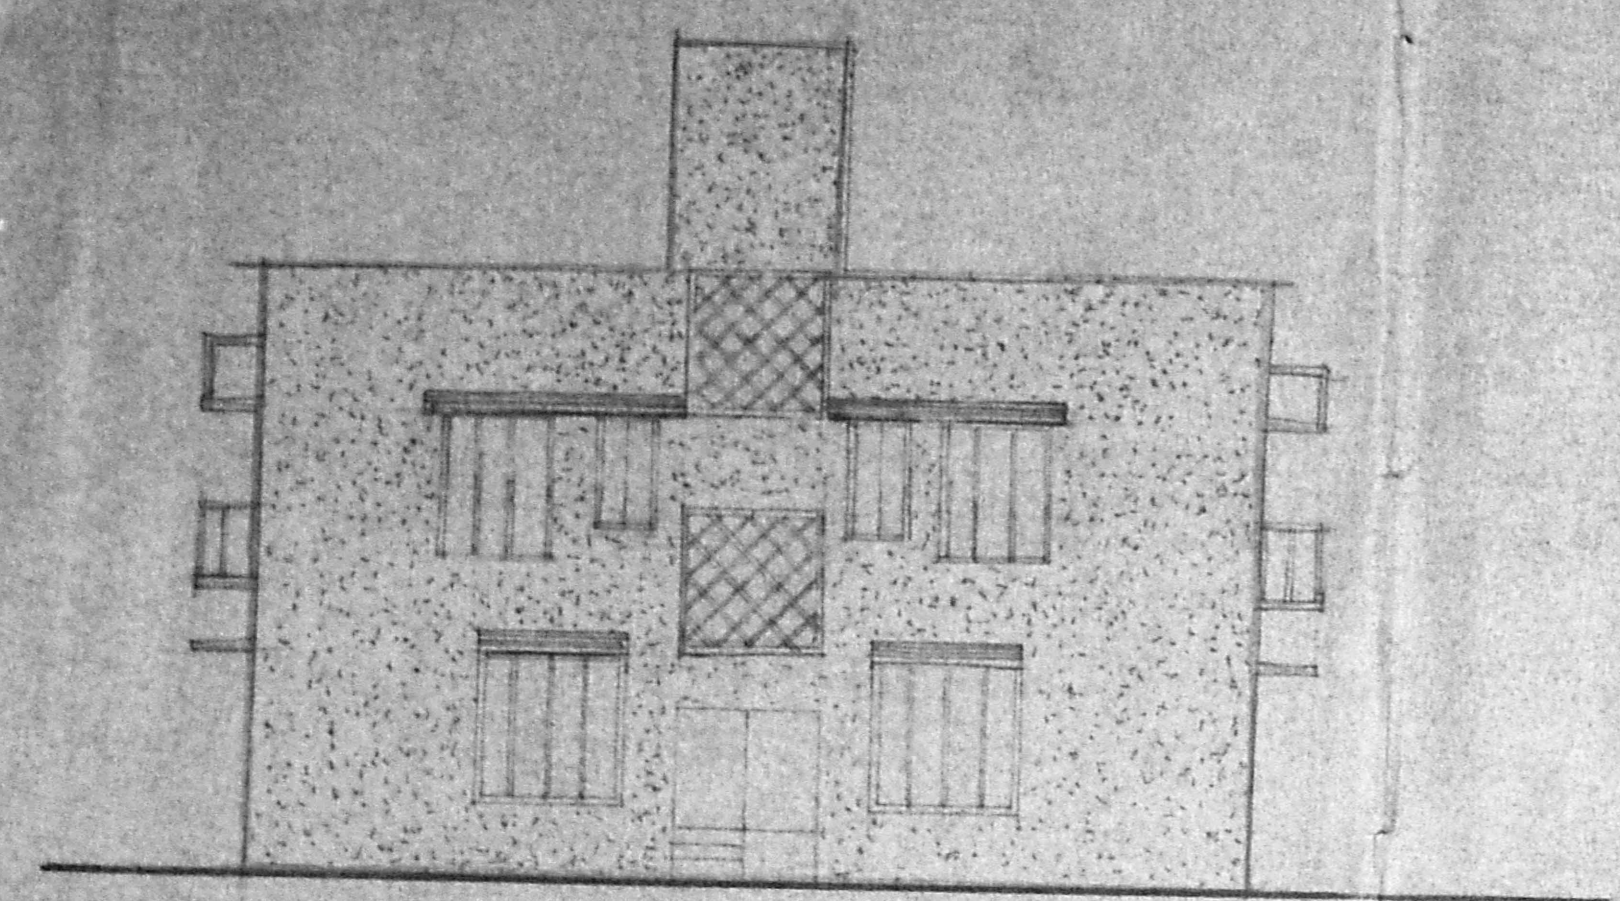


FRONT ELEVATION

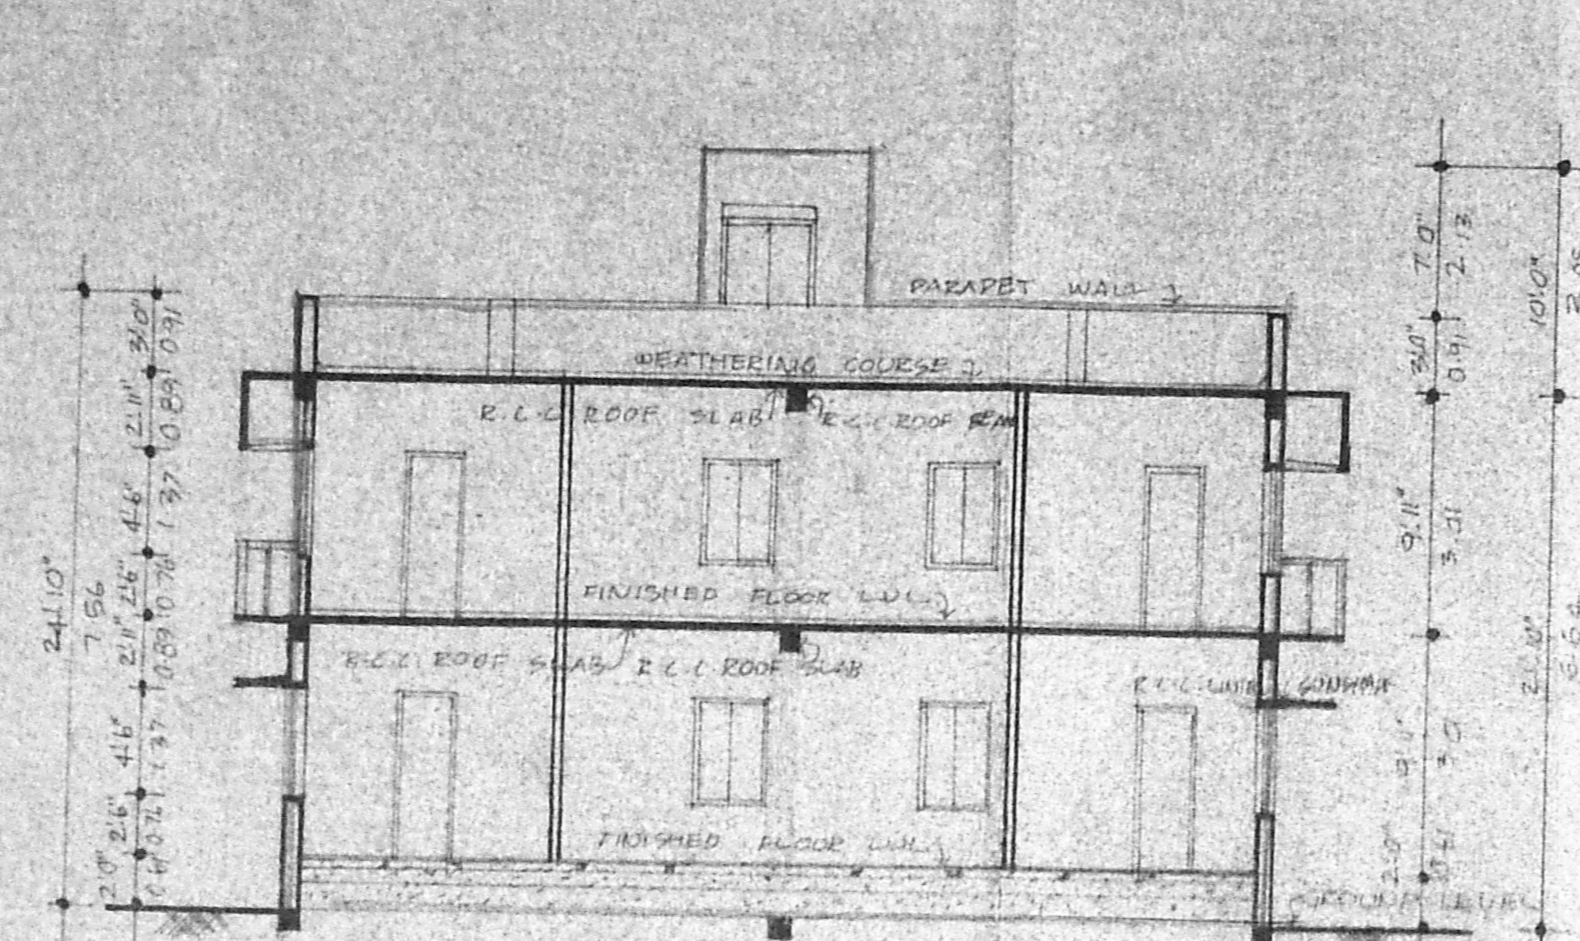


SECTION A-A

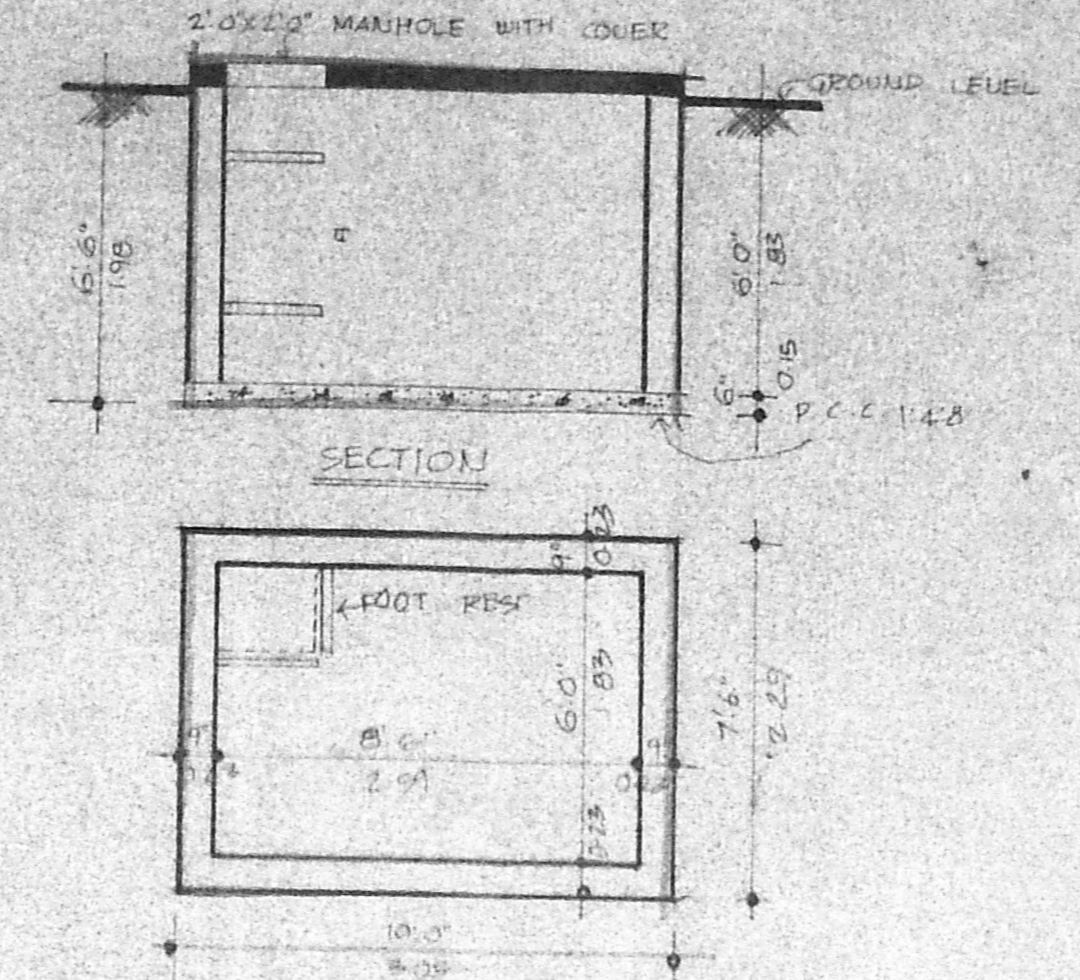


SUMP DETAIL

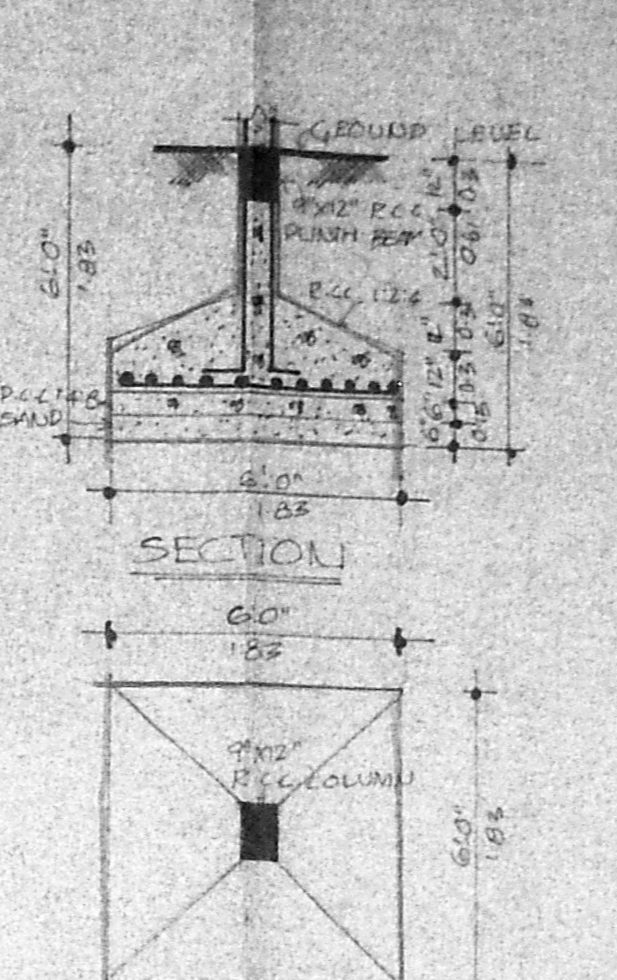


R.C.C. COLUMN FOUNDATION DETAIL

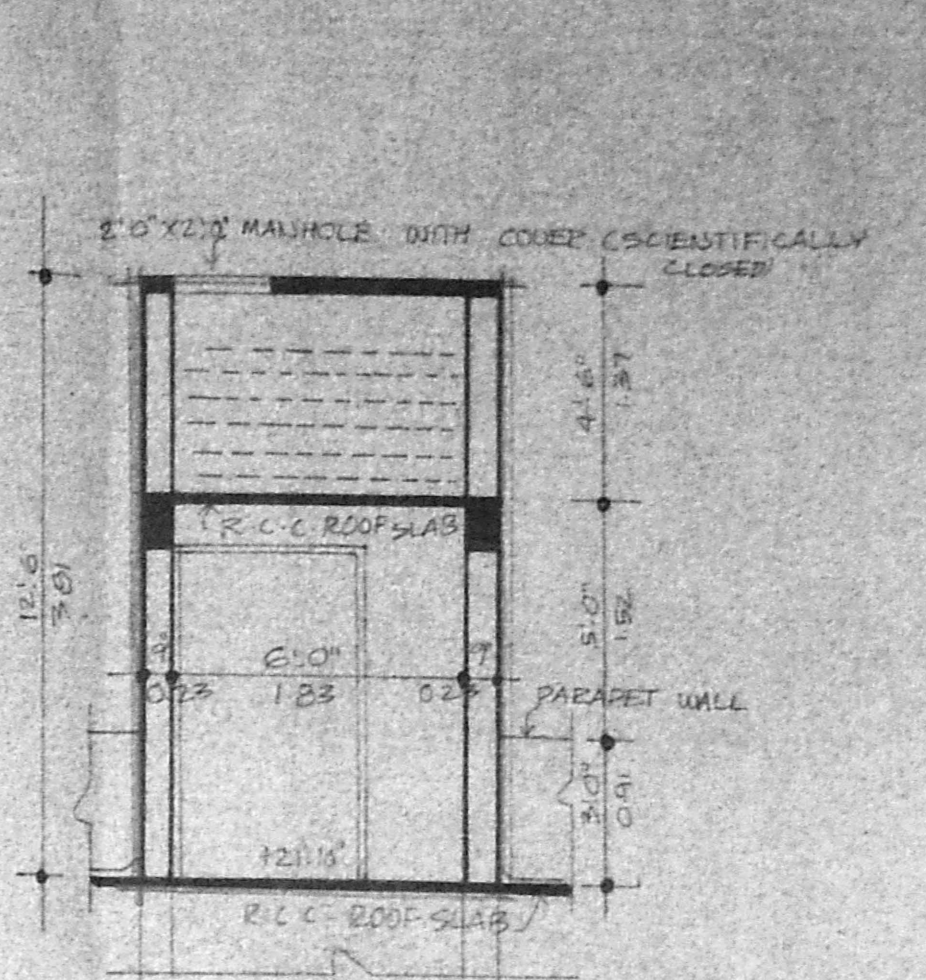

OVER HEAD TANK DETAIL

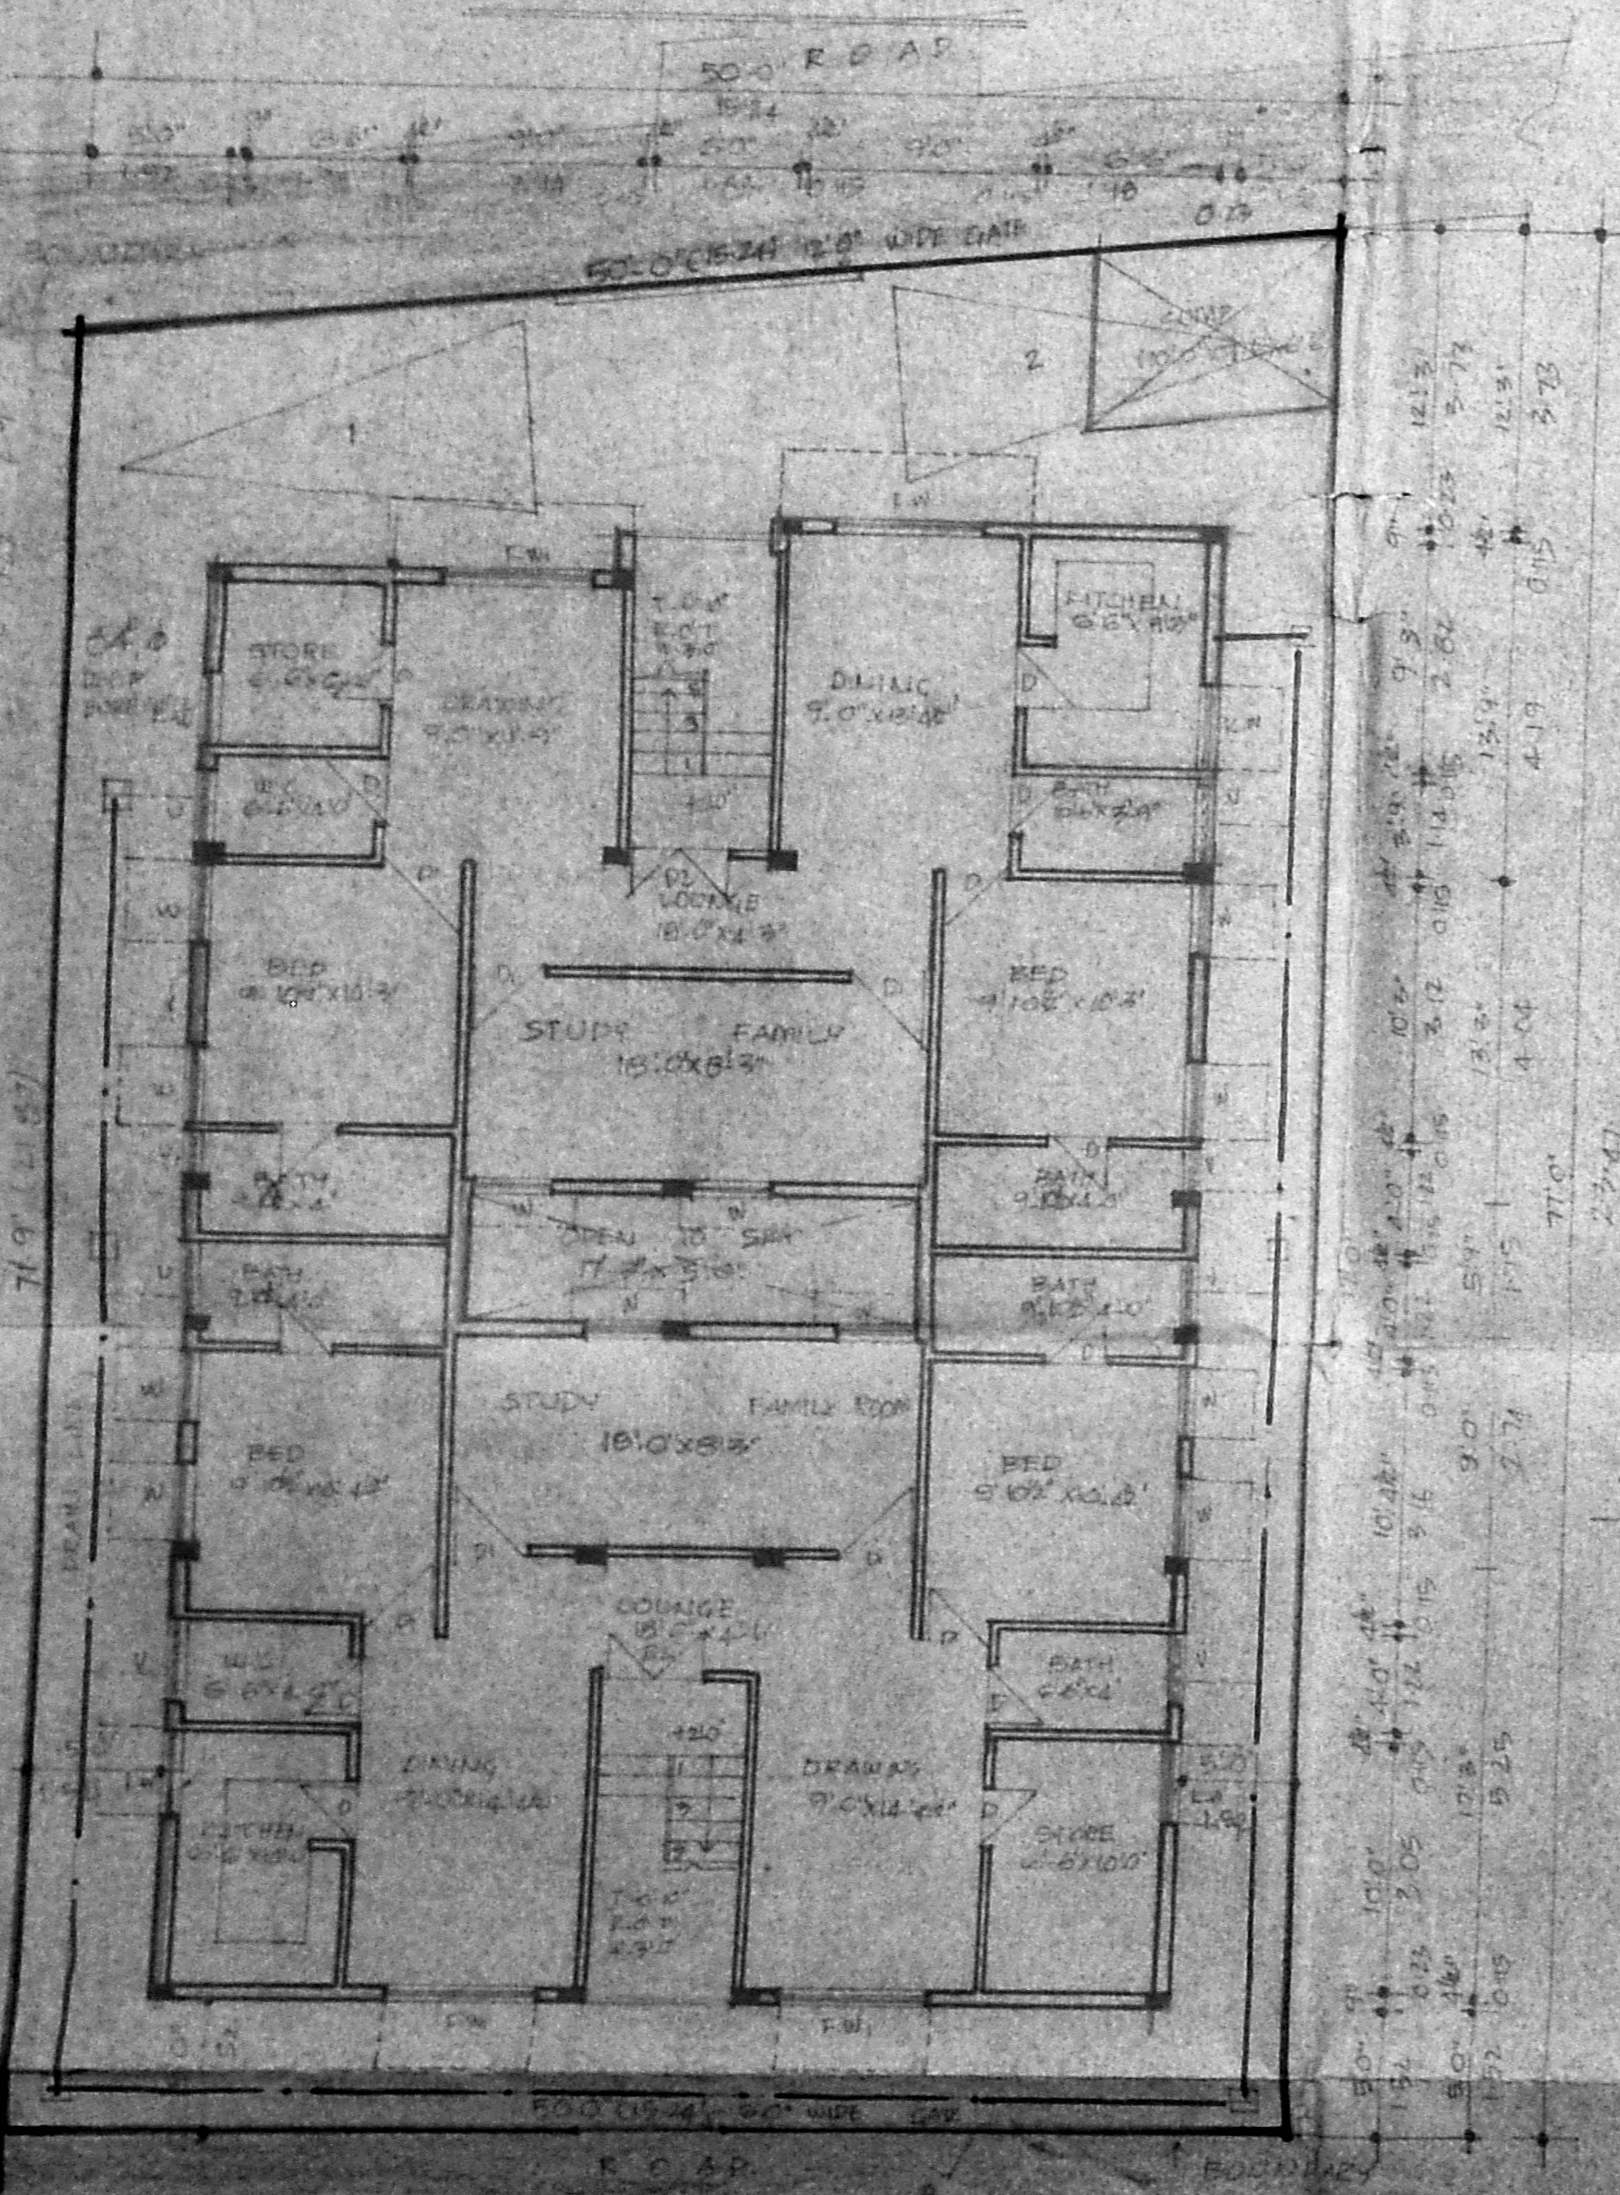


GROUND FLOOR PLAN

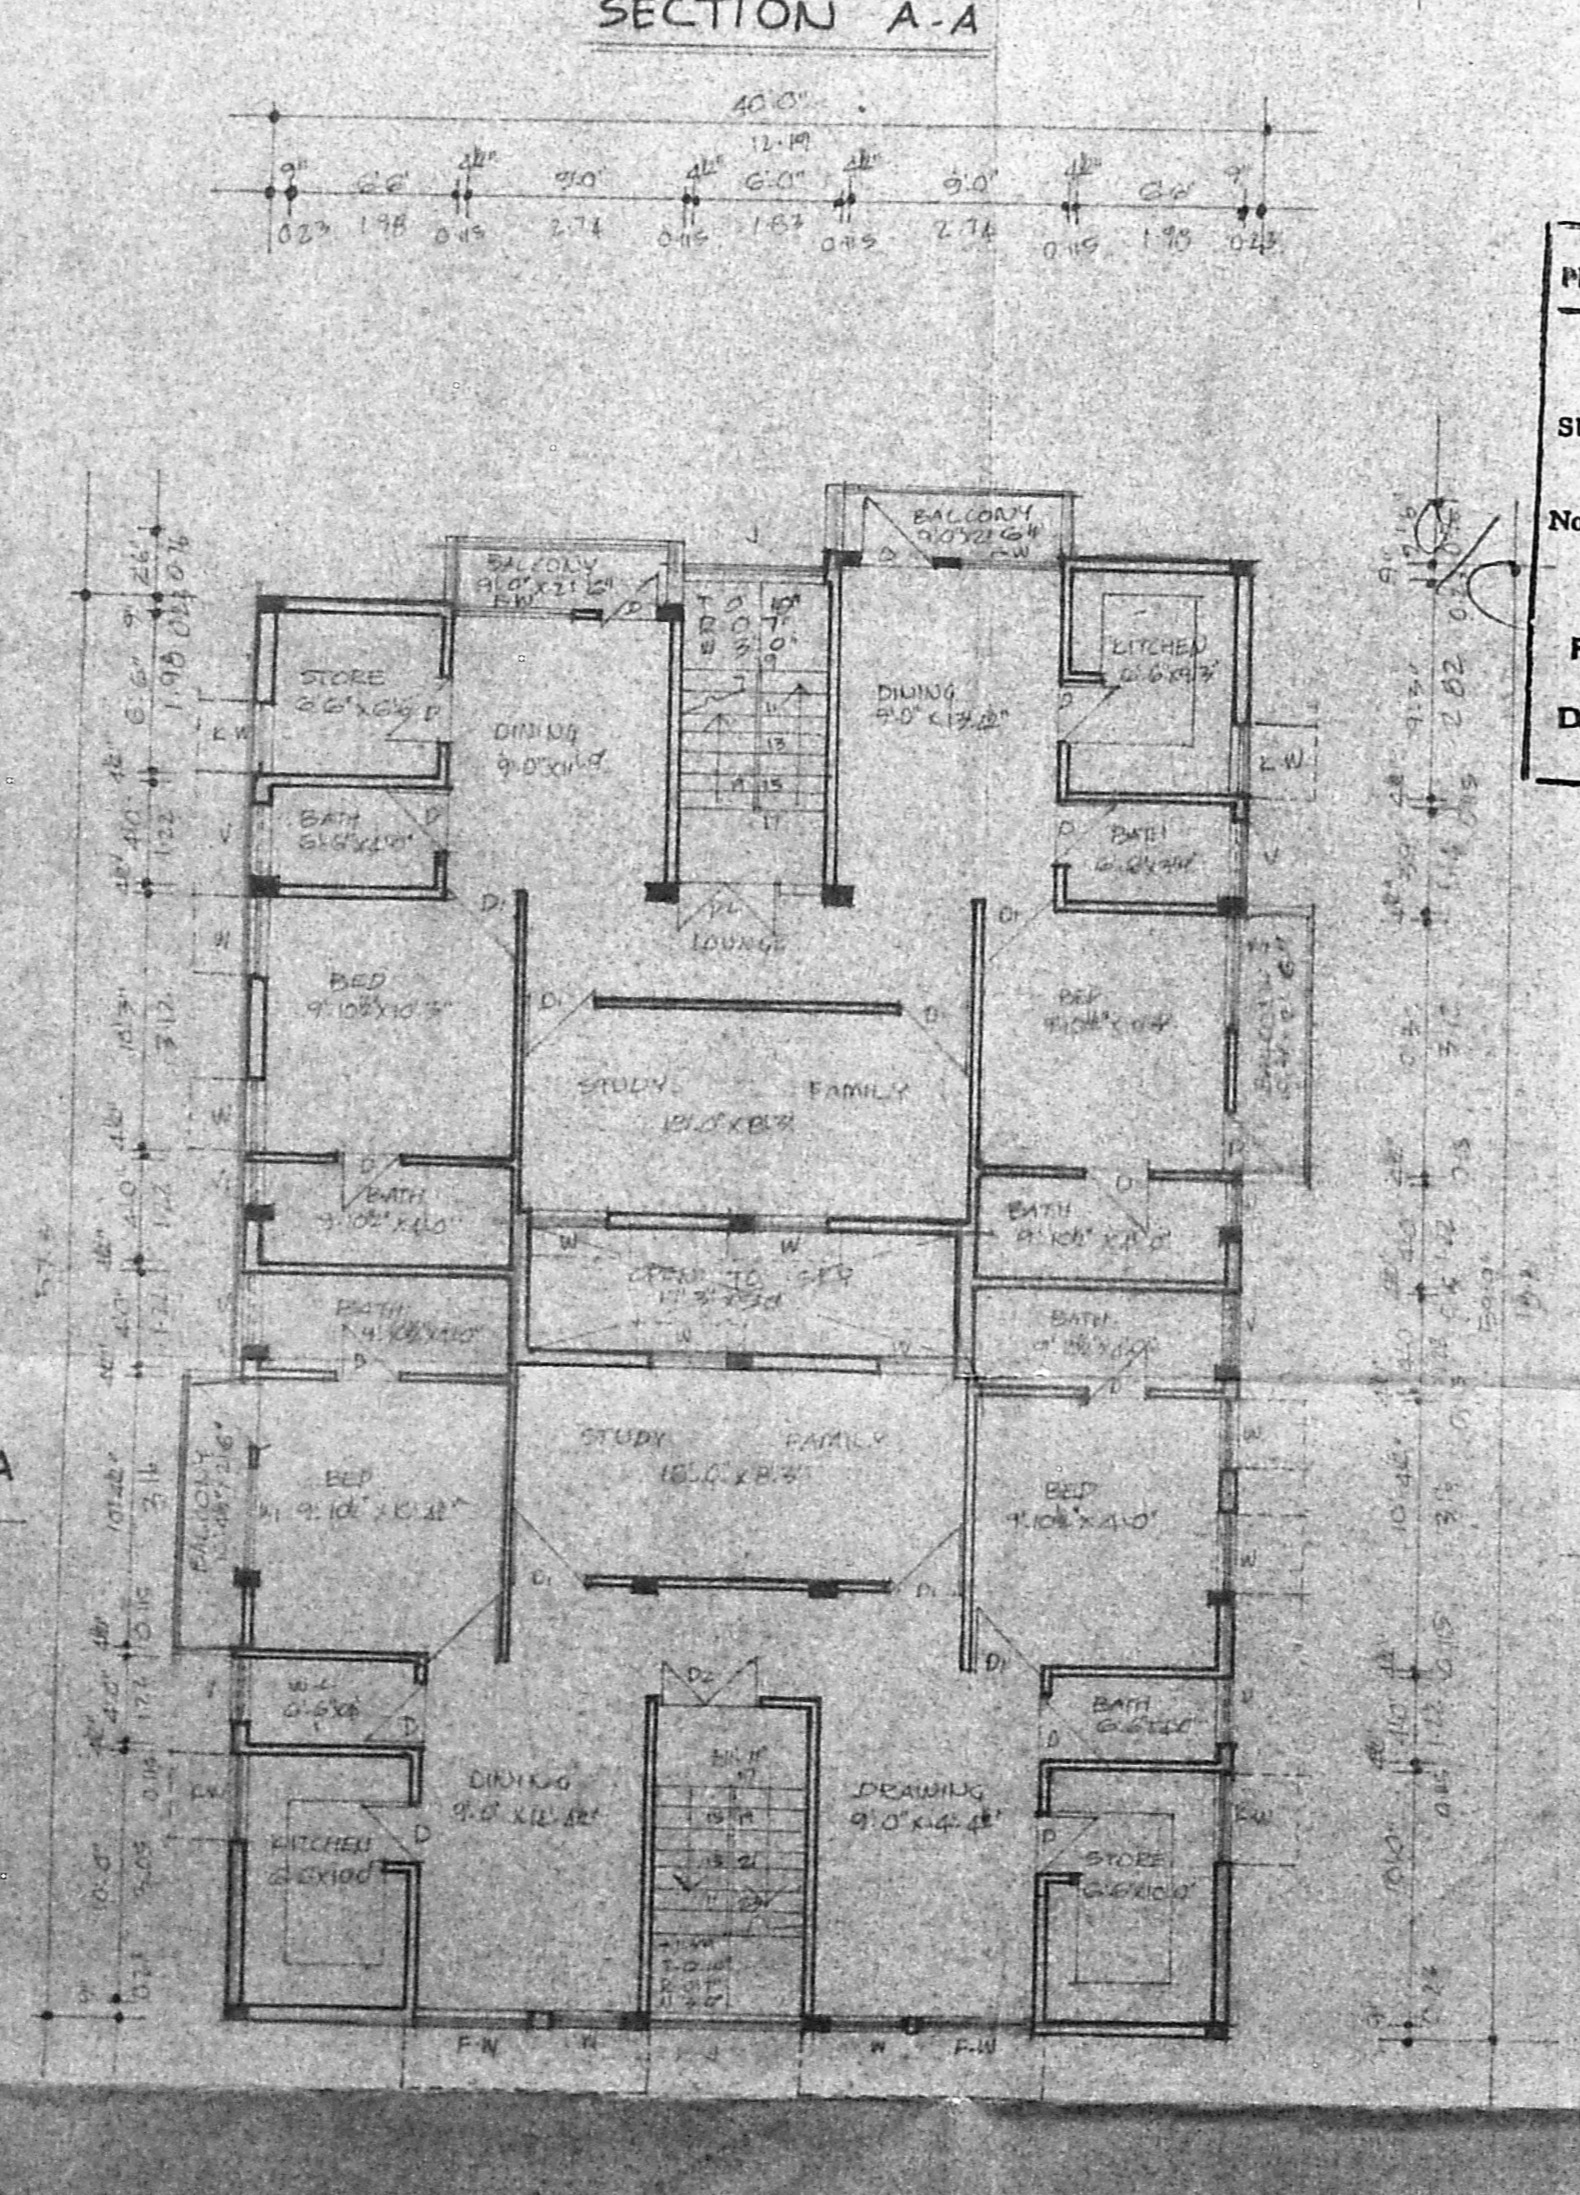

FIRST FLOOR PLAN

Planning Permit No. A/242/91
APPROVED
 SUBJECT TO THE CONDITIONS IN
 THIS OFFICE LETTER.
 No. R.A. 142/91, L. No. 7-03/91
 S. Jayaram
 FOR MEMBER SECRETARY
 MADRAS METROPOLITAN
 DEVELOPMENT AUTHORITY
 MADRAS 600 008

7.5.91

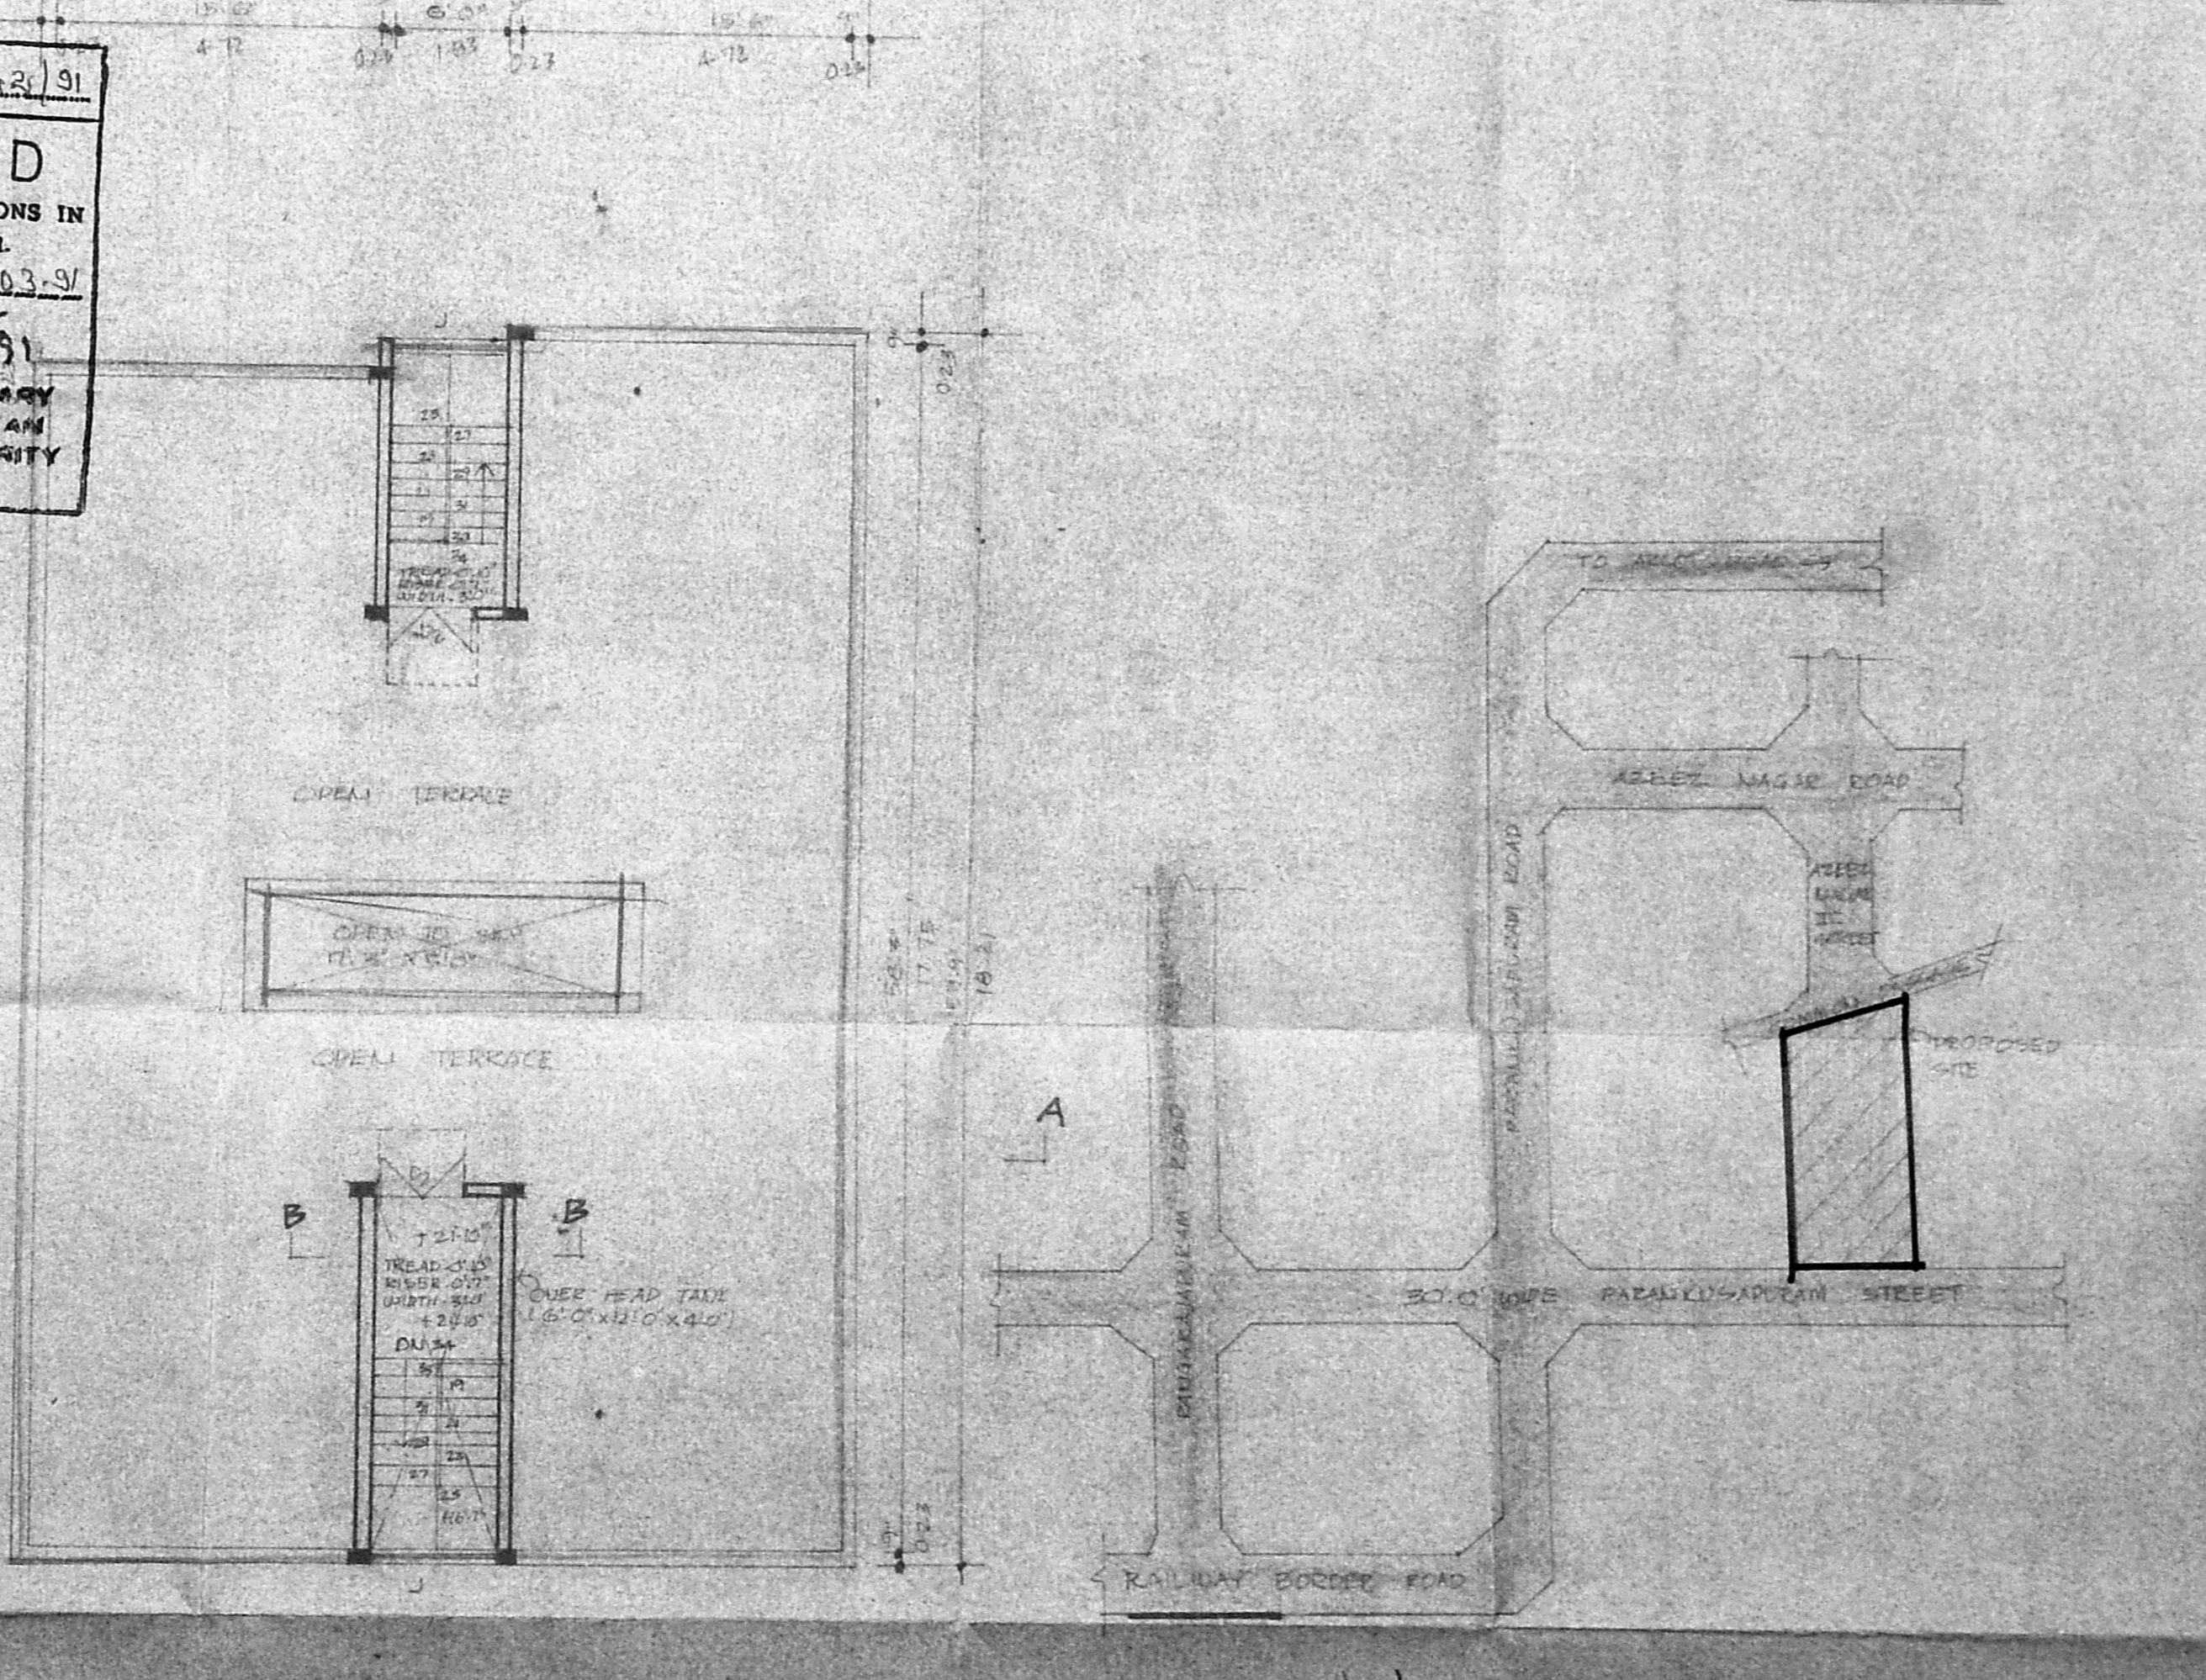

TERRACE FLOOR PLAN

KEY PLAN
 NOT TO SCALE
 222/60 - 66/87 - PP - 2552/1111
 346/43 - 222/60 - 2551/4141 - 2552/1111

SPECIFICATIONS.

R.C.C. WORK	R.C.C. WORK
WOOD WORK	WOOD WORK
BRICK WORK	BRICK WORK
PLASTERING	PLASTERING
FLOORING	FLOORING
PAINTING	PAINTING
WEATHERING COURSE	WEATHERING COURSE

AREA STATEMENT

PARTICULARS	AREA IN SQ. FT.	AREA IN SQ. M.
PLOT AREA	11000	1011.76
GROUND FLOOR	11000	1011.76
FIRST FLOOR	11000	1011.76
TOTAL BUILT UP AREA	22000	2023.52

SCHEDULE OF JOINERY

TYPE	WIDTH	HEIGHT	DESCRIPTION
D	30" (0.76)	30" (0.76)	DOOR
B	30" (0.76)	7'0" (2.13)	DO
D ₁	4'0" (1.22)	7'0" (2.13)	DO
K.W	3'0" (0.91)	3'6" (1.07)	KITCHEN WINDOW
W	3'0" (0.91)	4'6" (1.39)	WINDOW
W ₁	4'0" (1.22)	4'6" (1.39)	DO
F.W	4'0" (1.22)	6'0" (1.83)	FRENCH WINDOW
V	3'0" (0.91)	2'0" (0.61)	VENTILATOR
W ₂	6'0" (1.83)	6'0" (1.83)	FRENCH WINDOW
J	6'0" (1.83)	6'0" (1.83)	DOOR
V ₁	1'6" (0.49)	3'0" (0.91)	VENTILATOR

SIGNATURE OF THE OWNER:
 R. Elangovan

REFERENCE

PROPOSED	ROAD
BOUNDARY	DEAD END
JOB NO.	REQ. NO. 5
DATE	SCALE 1" = 10'
DRAWN	CHECKED

PAPNI ASSOCIATES.
 ARCHITECTS, PLANNERS, ENGINEERS.
 NO 22, FIRST AVENUE, ASHOK NAGAR, MADRAS 25.
 PHONE NO. 4521459, 4521875, 4521876
 S. RAJAPPA,
 ARCHT. M.E., A.I.A., I.I.T.
 No. 22, First Avenue, Ashok Nagar,
 Madras - 600 083. Phone: 4521459