

Planning Permit No. A/129/92

APPROVED

SUBJECT TO THE CONDITIONS IN

THIS OFFICE LETTER.

No. A2/16690/91

FOR MEMBER SECRETARY
MADRAS METROPOLITAN
DEVELOPMENT AUTHORITY

FRONT ELEVATION

SCALE 1/8" = 1'0"

SECTION A-A
SCALE 1/8" = 1'0" (1:100)

TERRACE FLOOR PLAN
SCALE 1/8" = 1'0" (1:100)

KEY PLAN
NOT TO SCALE

SCHEDULE OF JOINERY.

- D1 3'3" x 7'0" T.W. FLUSH DOOR.
- D2 3'6" x 7'0" T.W. FLUSH DOOR.
- D3 2'6" x 7'6" T.W. PANELLED DOOR.
- W1 4'6" x 4'6" T.W. GLAZED WINDOW.
- W2 3'6" x 4'6" T.W. GLAZED WINDOW.
- W3 2'6" x 4'6" T.W. GLAZED WINDOW.
- V1 3'9" x 2'0" R.C. JALI.

GROUND FLOOR AREA : 870 S.FT
FIRST FLOOR AREA : 870 S.FO
TOTAL AREA : 1740
PLOT AREA : 1530 S.FT.






PROPOSED WORK EXG. STREET.
PLOT OUT LINE

PROPOSED RESIDENTIAL BULID.
FOR MR. S. JAYACHANDRAN
AT PLOT NO. 20/2 S. NO. 109/9
AS PER PATTAS S. NO. 109/28 OF
KOLATHUR VILLAGE, SAIDAPET
APPD. DTP NO. 177/72. TALUK.

SIGNATURE OF OWNER.

R. Mohan Rao, D.O.E.
LICENSED SURVEYOR
CORPORATION OF MADRAS
REG. NO. 140F
MADRAS MUNICIPALITY
Consulting Engineer

Office: 16, Madley Road
T. NAGAR, MADRAS-600 007

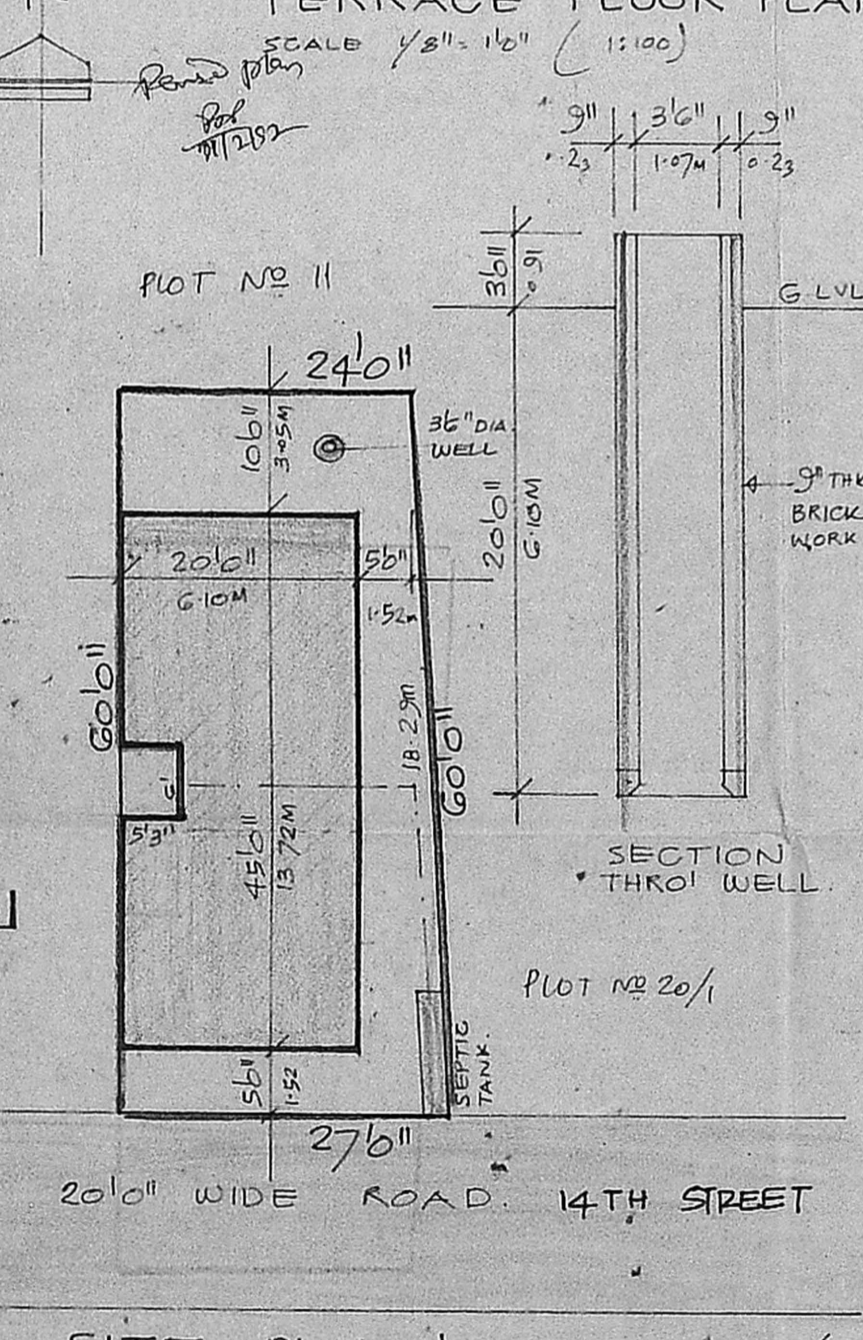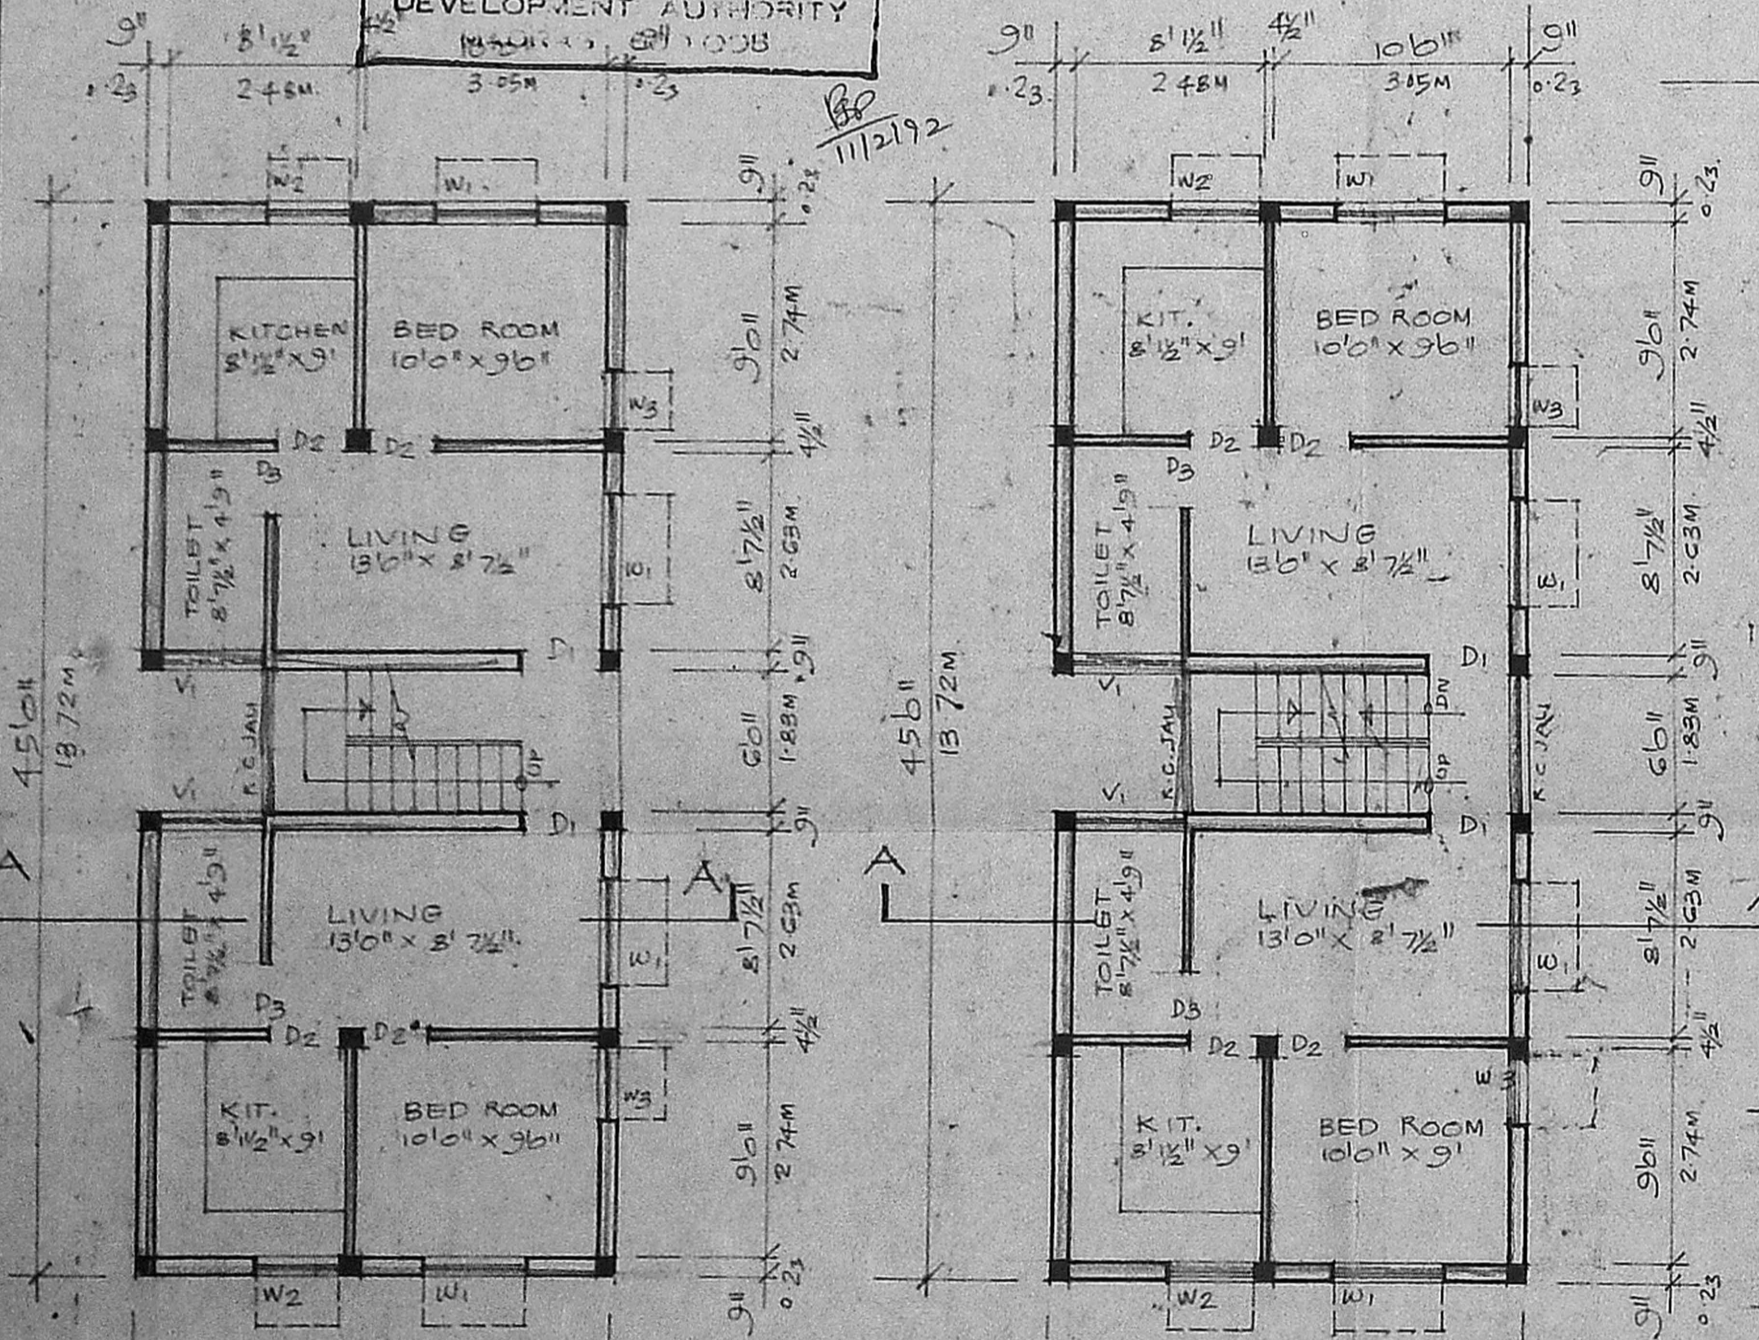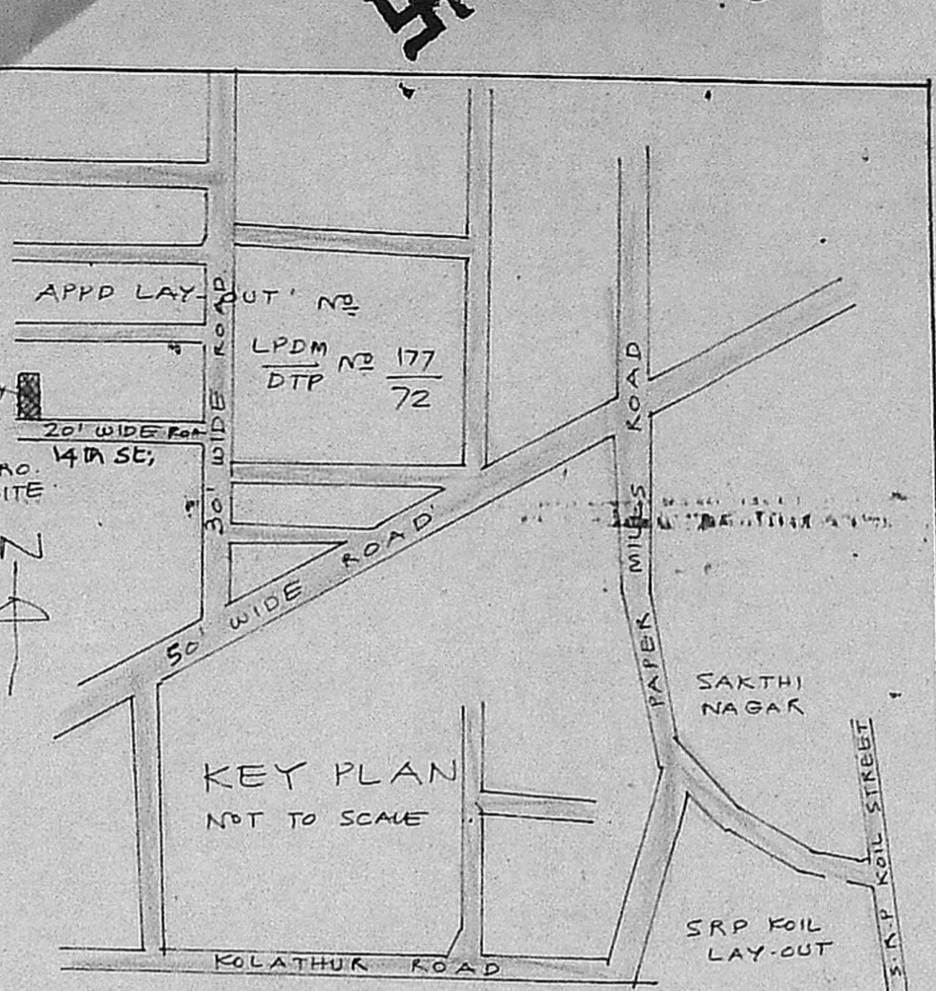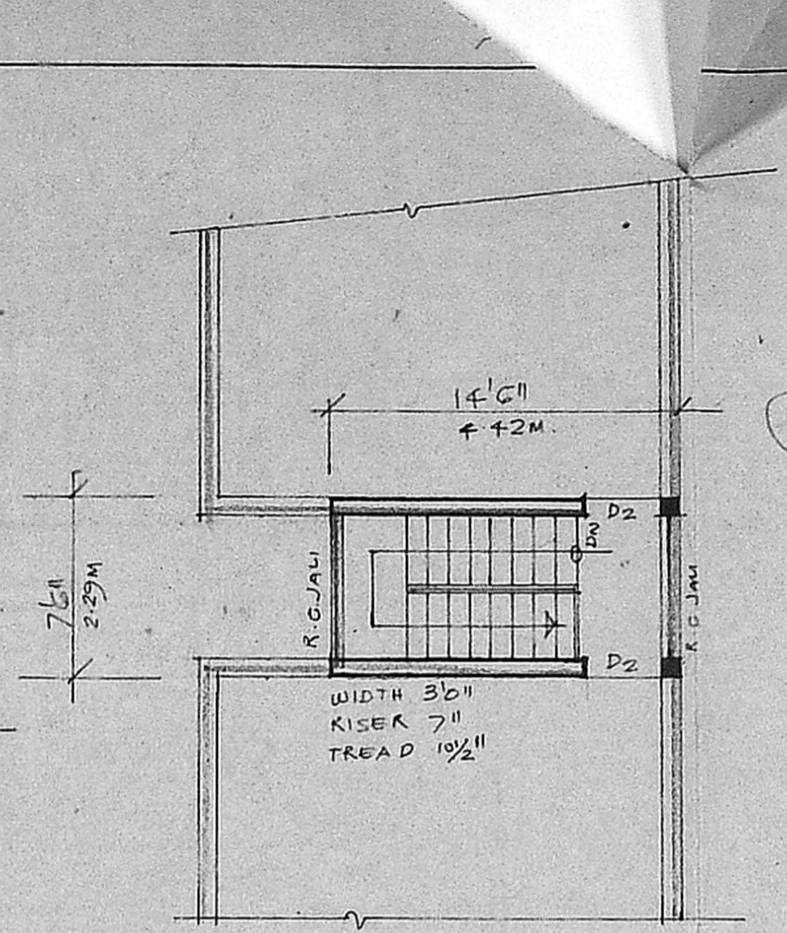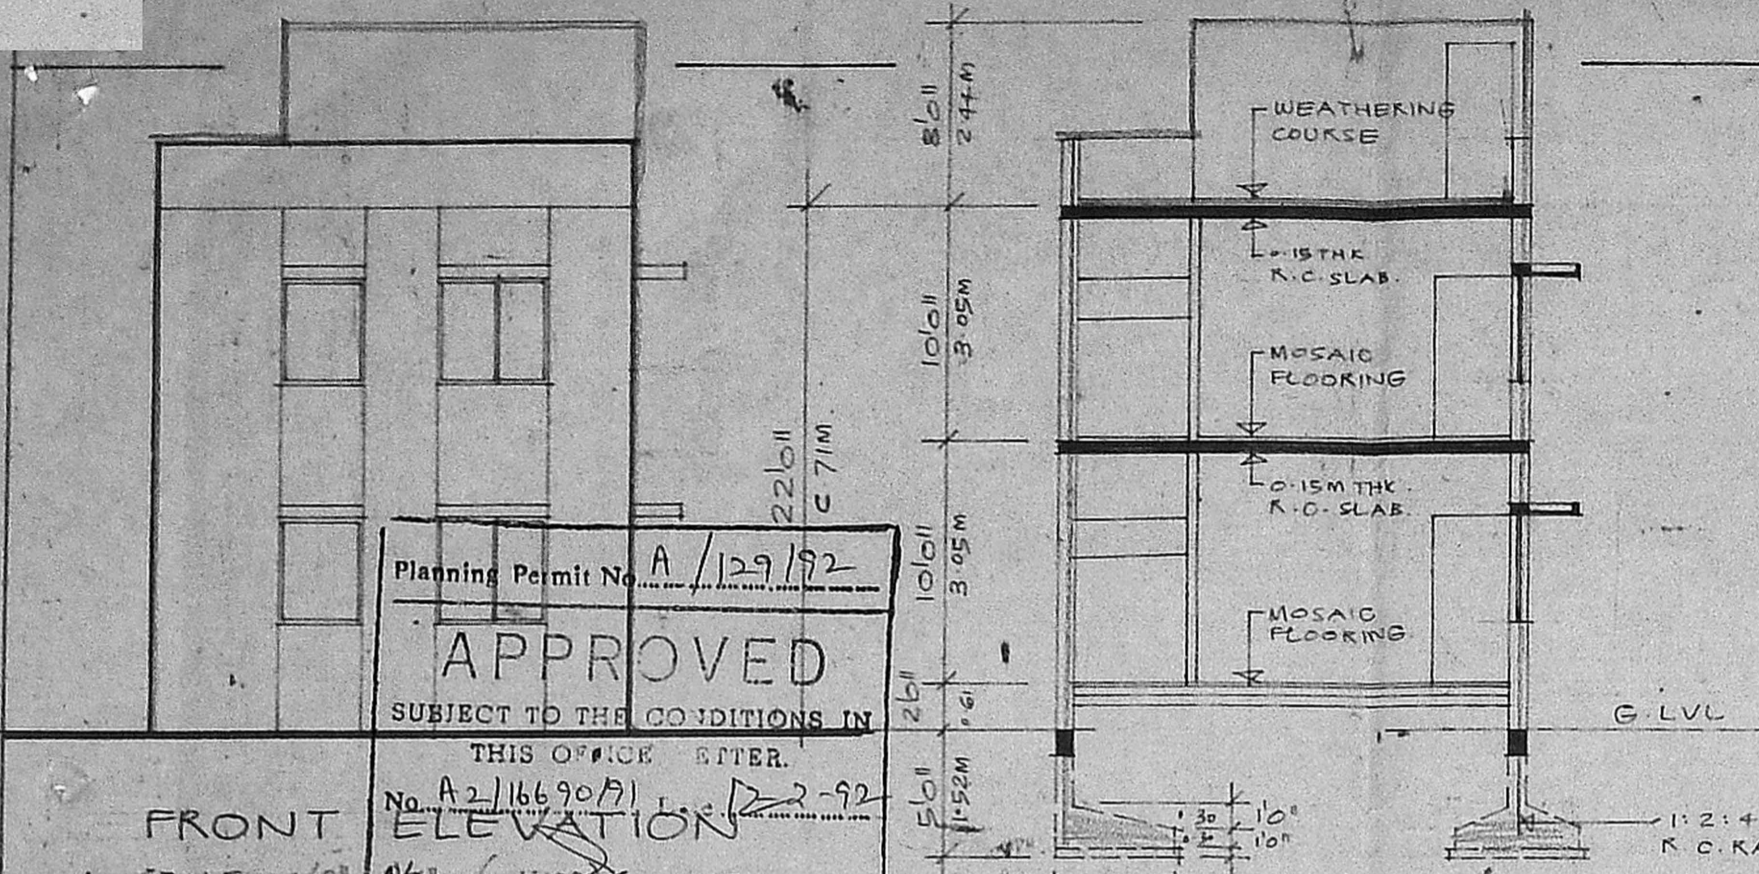

GROUND FLOOR PLAN
SCALE 1/8" = 1'0" (1:100)

FIRST FLOOR PLAN
SCALE 1/8" = 1'0" (1:100)

SITE PLAN
SCALE 1/16" = 1'0" (1:200)

PLAN OF SEPTIC TANK

SECTION THRO' SEPTIC TANK.