




KEY PLAN (Not to scale)

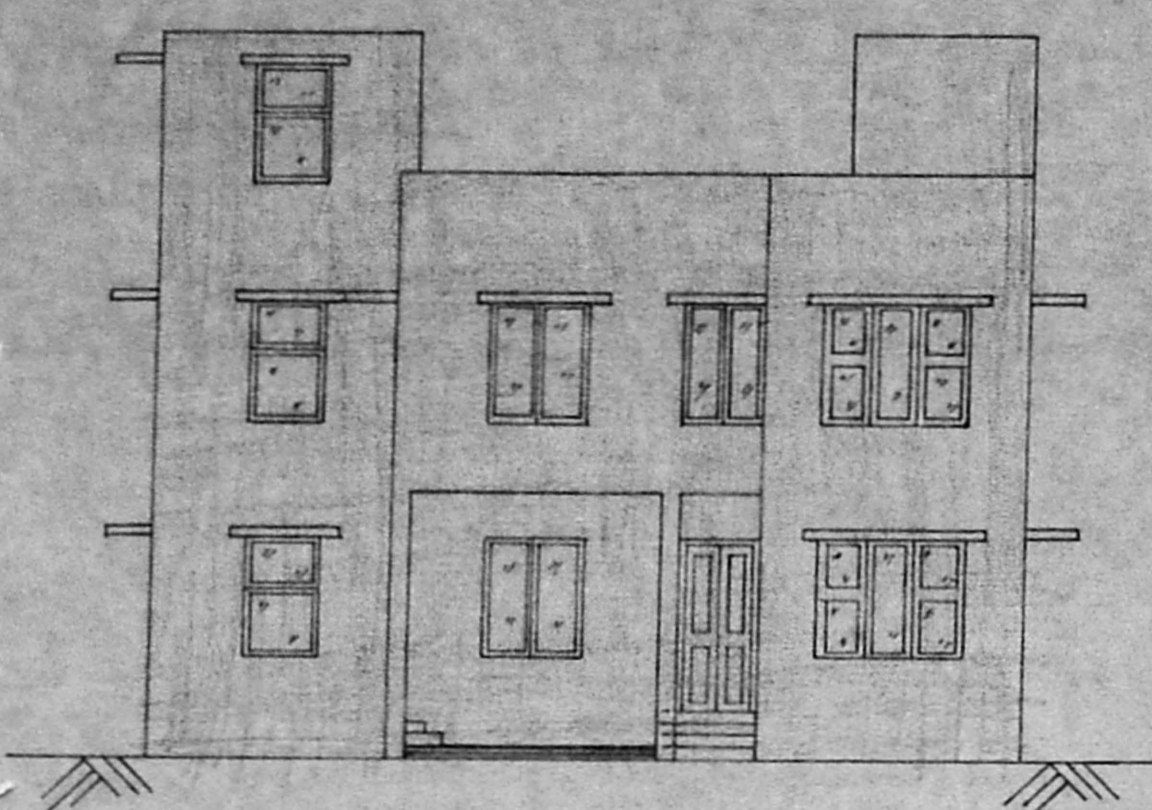


FRONT ELEVATION

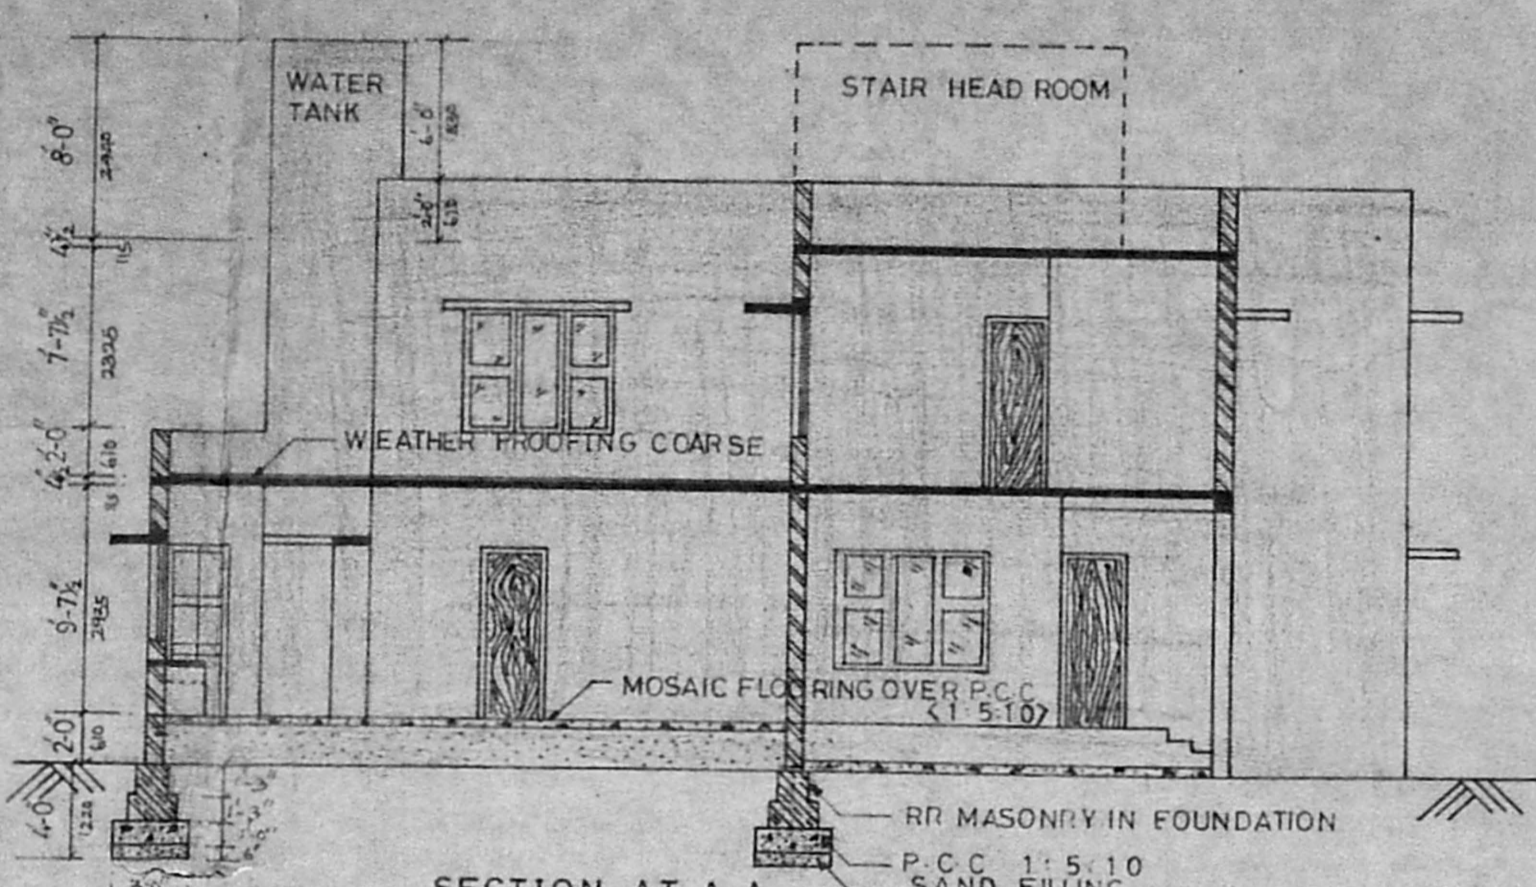


SECTION AT A-A

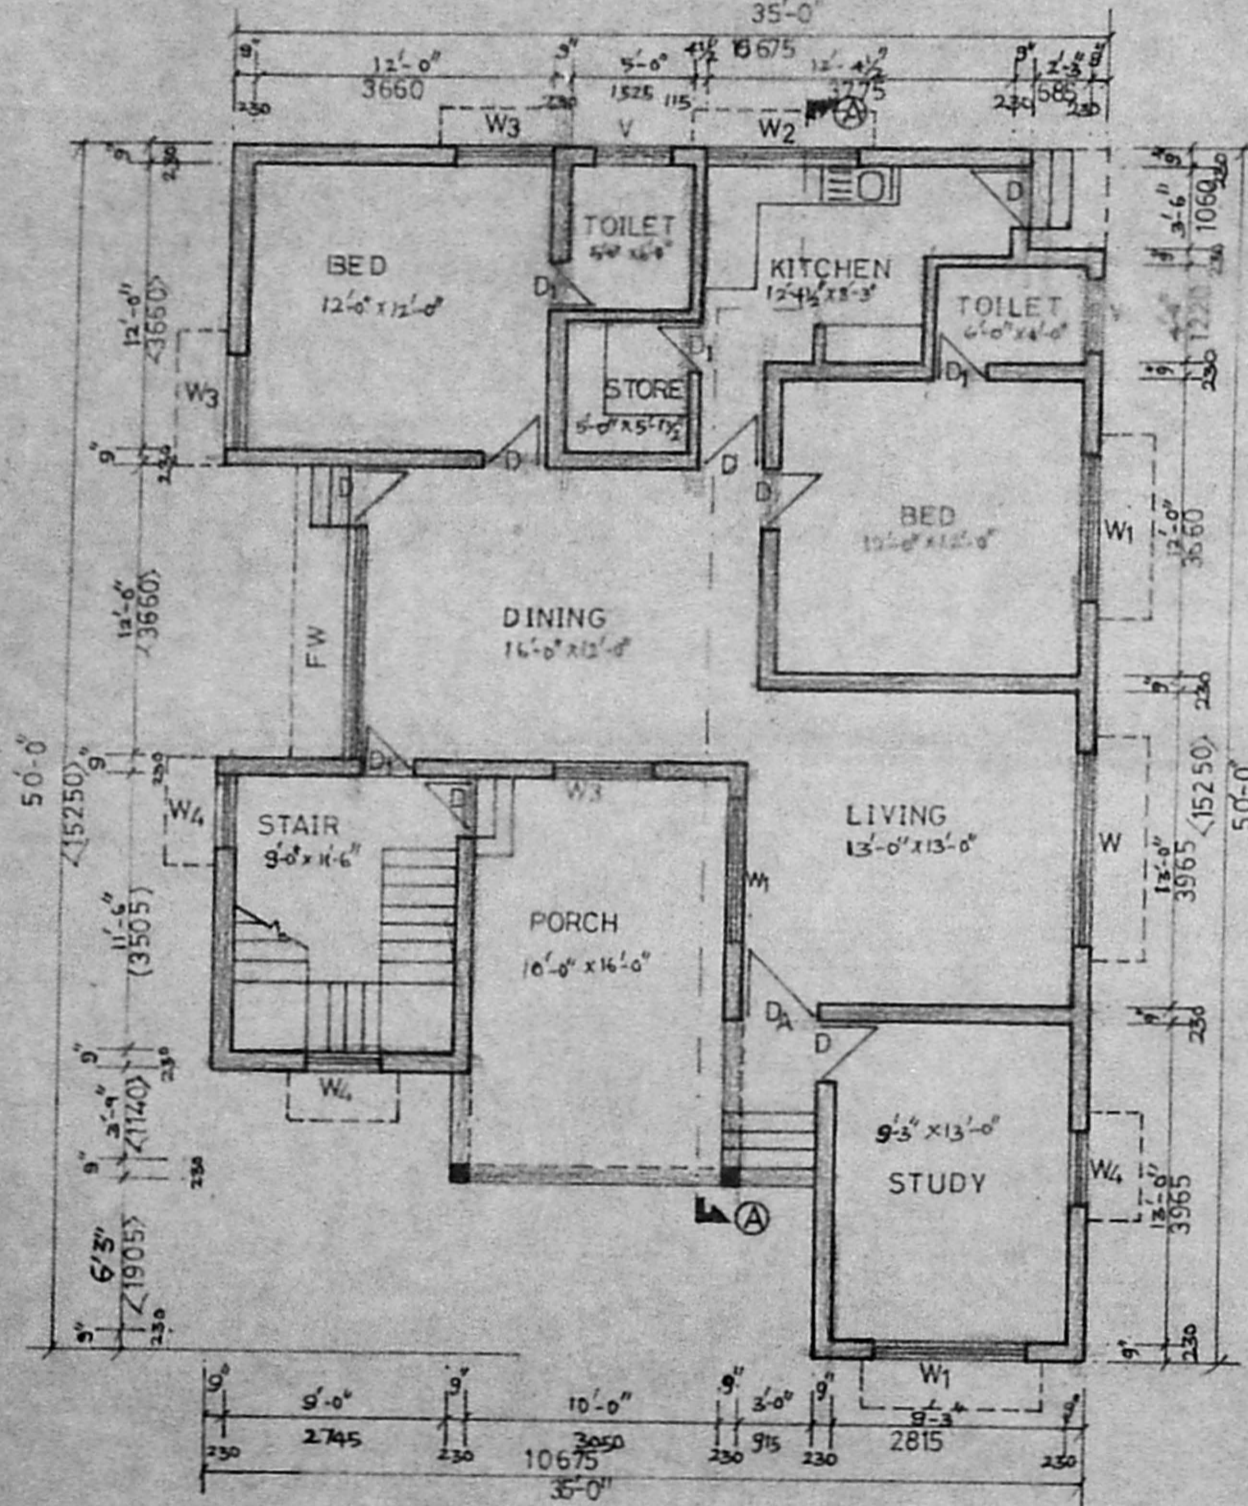


GROUND FLOOR PLAN

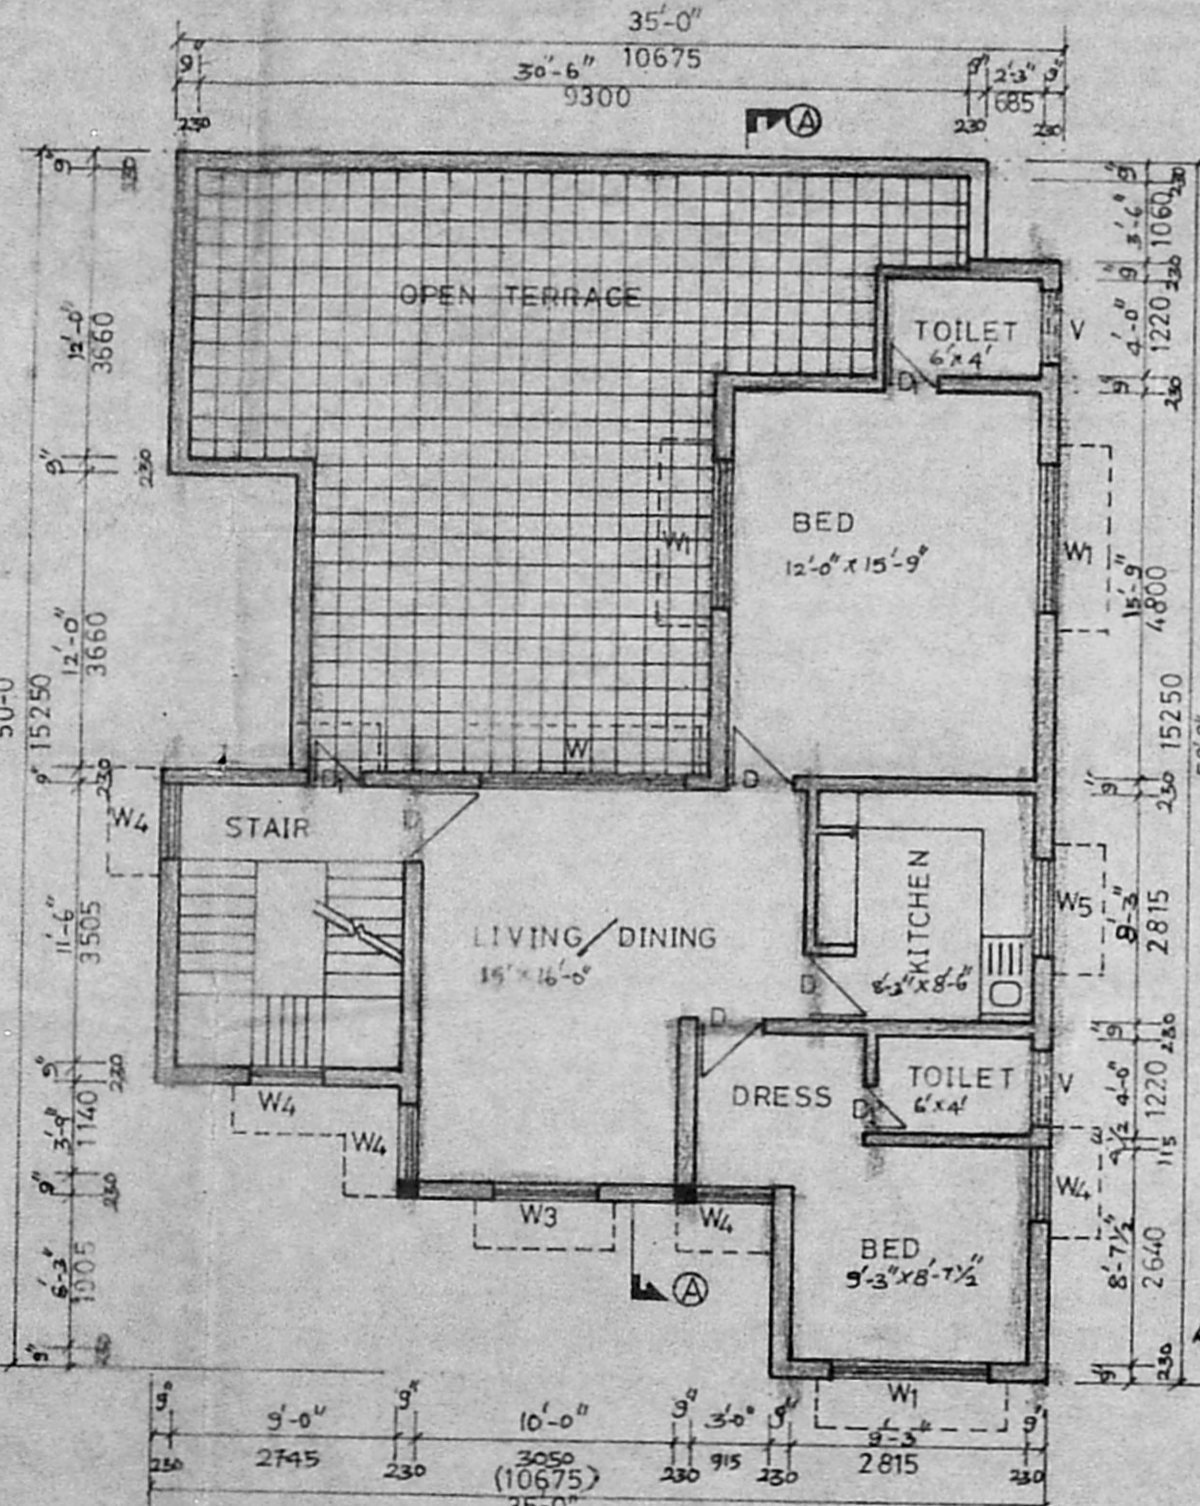


FIRST FLOOR PLAN

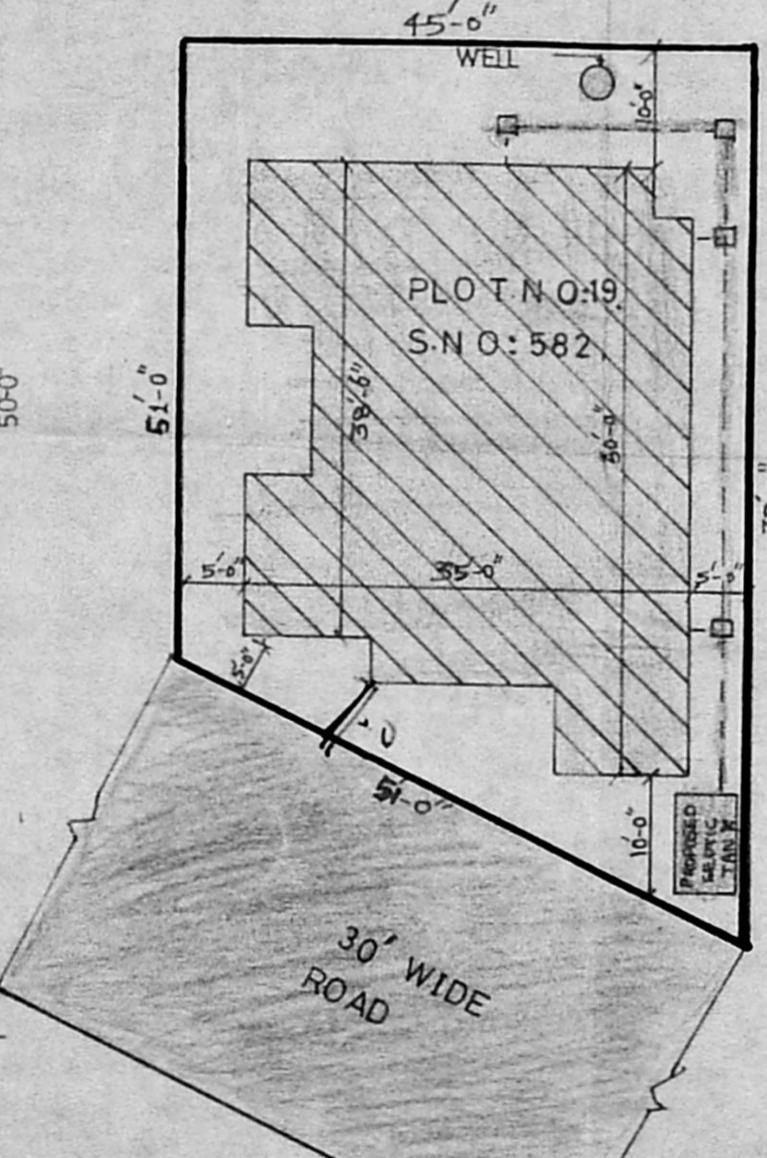


SITE PLAN Scale: 1"=16'-0"

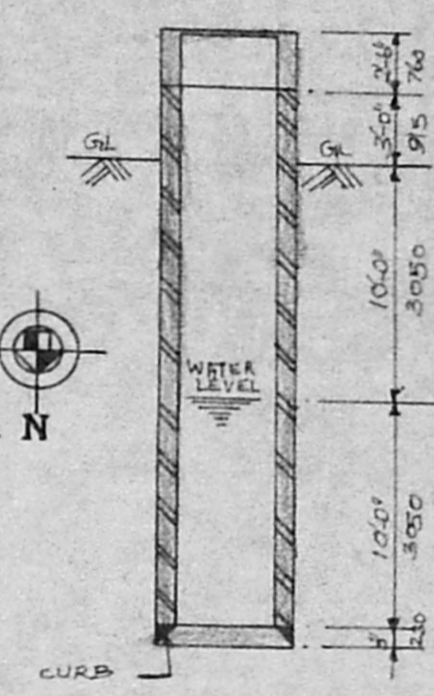


SECTION - (1) (1)

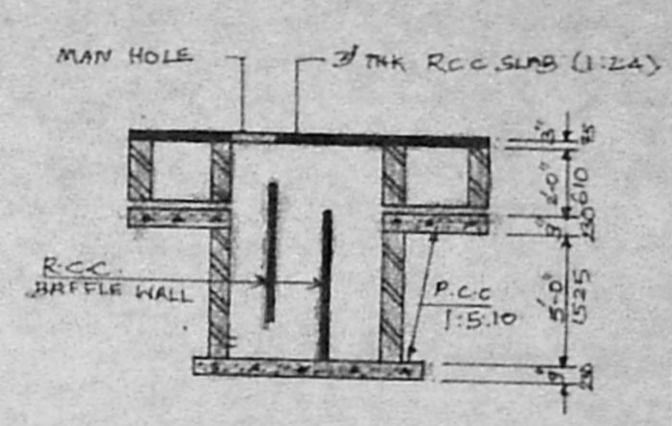

SECTION - (2) (2)

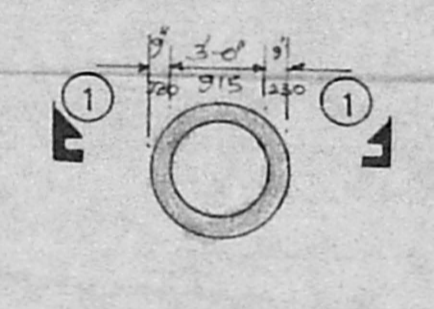

PLAN DETAIL OF WELL

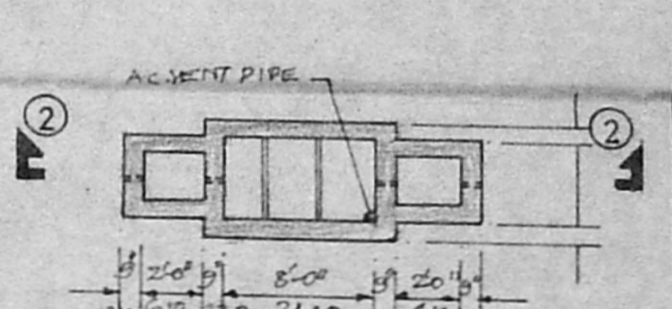

PLAN DETAIL OF SEPTIC TANK

SCHEDULE OF JOINERY	
DOOR	D 3'-0" x 7'-0" 915 X 2135
DOOR	D1 2'-6" x 7'-0" 760 X 2135
MAIN	Da 3'-6" x 7'-0" 1060 X 2135
FRENCH WINDOW	FW 9'-6" x 6'-6" 2895 X 1960
WINDOW	W 8'-0" x 5'-0" 2440 X 1525
	W1 6'-0" x 5'-0" 1830 X 1525
	W2 6'-0" x 4'-0" 1830 X 1220
	W3 4'-0" x 5'-0" 1220 X 1525
	W4 3'-0" x 5'-0" 915 X 1525
	W5 4'-0" x 4'-0" 1220 X 1220
VENTILATOR	V 3'-0" x 2'-0" 915 X 610

DESCRIPTION OF WORK
PROPOSED HOUSE BUILDING AT S-NO: 582, VELACHERY TOWN PANCHAYAT, MADRAS-600 042, FOR Mrs, S. MAYA DEVI, (PLOT N O: 19) V.V.COLONY III STREET

AREA DETAILS	
PLOT AREA	INSFT 2790 IN M ² 259
GROUND FLOOR AREA	14736 13695
FIRST FLOOR AREA	873 8113
PLOT COVERAGE	52.8%
FLOOR SPACE INDEX	0.84

COLOUR REFERENCE	
PROPOSED	
EXISTING	
ROADS	
PLOT BOUNDARY	

OWNER/APPLICANT SIGN

DRAWING PREPARED BY
PRABHAKAR & ASSOCIATES ENGINEERS & BUILDERS, 41, 7th AVENUE, ASHOK NAGAR, MADRAS - 600 083.

LICENSED SURVEYOR SIGN

Y. PRABHAKAR D.C.E. A.M.I.S.E. CONSULTING CIVIL ENGINEER LICENCED SURVEYOR, No. 83, CORPORATION OF MADRAS, 41, 7th Avenue, Ashok Nagar, MADRAS-600 083.

SCALE: 1"=8'-0" (1:100)