

DRAWING TITLE

PLAN SHOWING THE PROPOSED ADDITIONS TO THE EXISTING HOUSE AT PLOT NO 104 OF ALAPAKKAM, MADURAVOYAL, SAIDAPET TALUK.

S. No 460/2A & 461/1B, APPROVED No. P.P.D. L.O 40/87, PANCHAYAT No 352/88

SCHEDULE OF JOINERY

DOOR	SIZE	NO. OF DOORS
D	3'3" x 7'0"	0.25 x 2.13
D1	3'0" x 7'0"	0.31 x 2.13
D2	2'5" x 7'0"	0.83 x 2.13
WINDOW	SIZE	NO. OF WINDOWS
W	4'0" x 4'6"	1.22 x 1.97
W1	3'6" x 4'6"	1.06 x 1.37
W2	3'0" x 4'6"	0.31 x 1.37
VENTILATOR	SIZE	NO. OF VENTILATORS
V	3'0" x 1'3"	0.31 x 0.53
V1	2'6" x 2'0"	0.76 x 0.61
V2	2'0" x 1'6"	0.61 x 0.45
F/W	5'3" x 5'6"	1.60 x 1.67

AREA DETAILS

EXISTING GROUND FLOOR : 635.5 SQ.FT 59.0 SQ.M  
 PROPOSED FIRST FLOOR : 635.5 SQ.FT 59.0 SQ.M  
 PLOT EXTENT : 2352.0 SQ.FT 222.2 SQ.M






COLOUR INDEX

EXISTING CONSTRUCTION	
PROPOSED CONSTRUCTION	
SITE BOUNDARY	
ROADS	

OWNER

LICENSED SURVEYOR

T. SORIS BARNAPAS, B.Arch.  
 REGISTERED ARCHITECT  
 CLASS-1, LICENSED SURVEYOR, R.A. No. 161  
 24, PULLA AVENUE, MADRAS-600 030

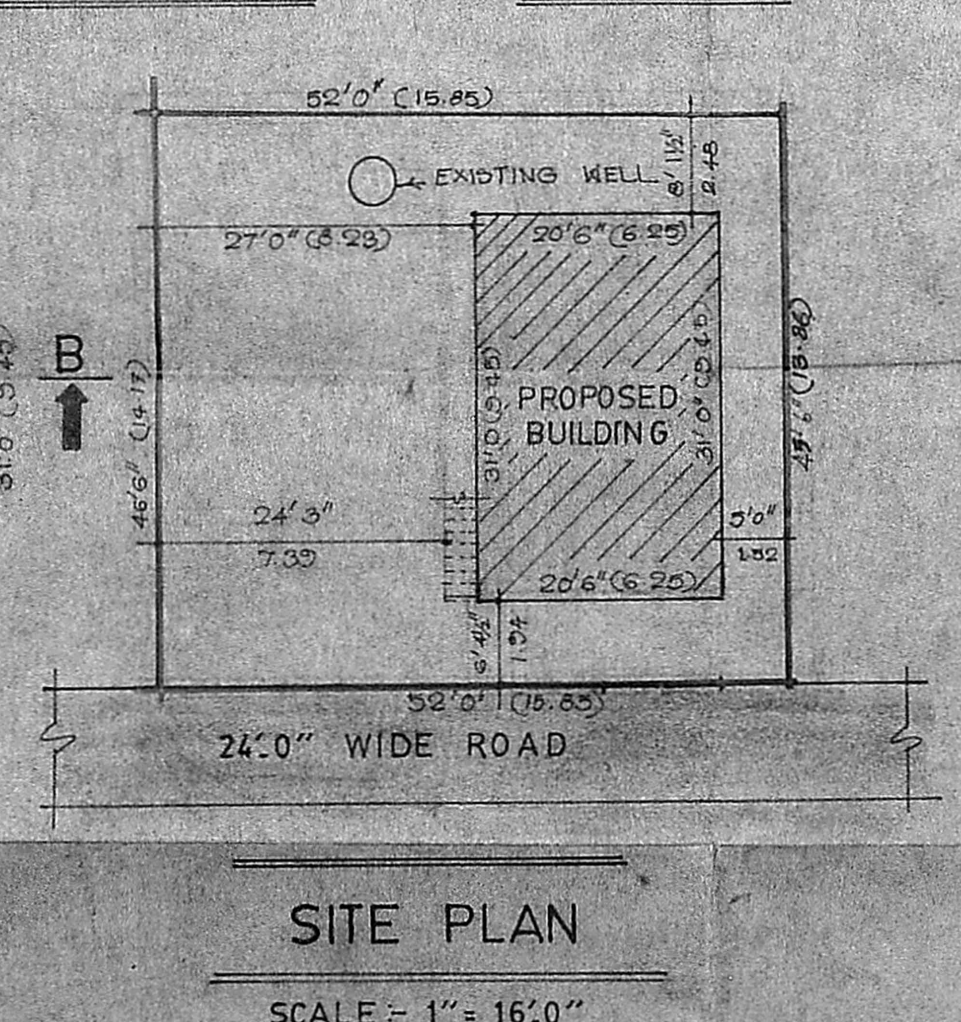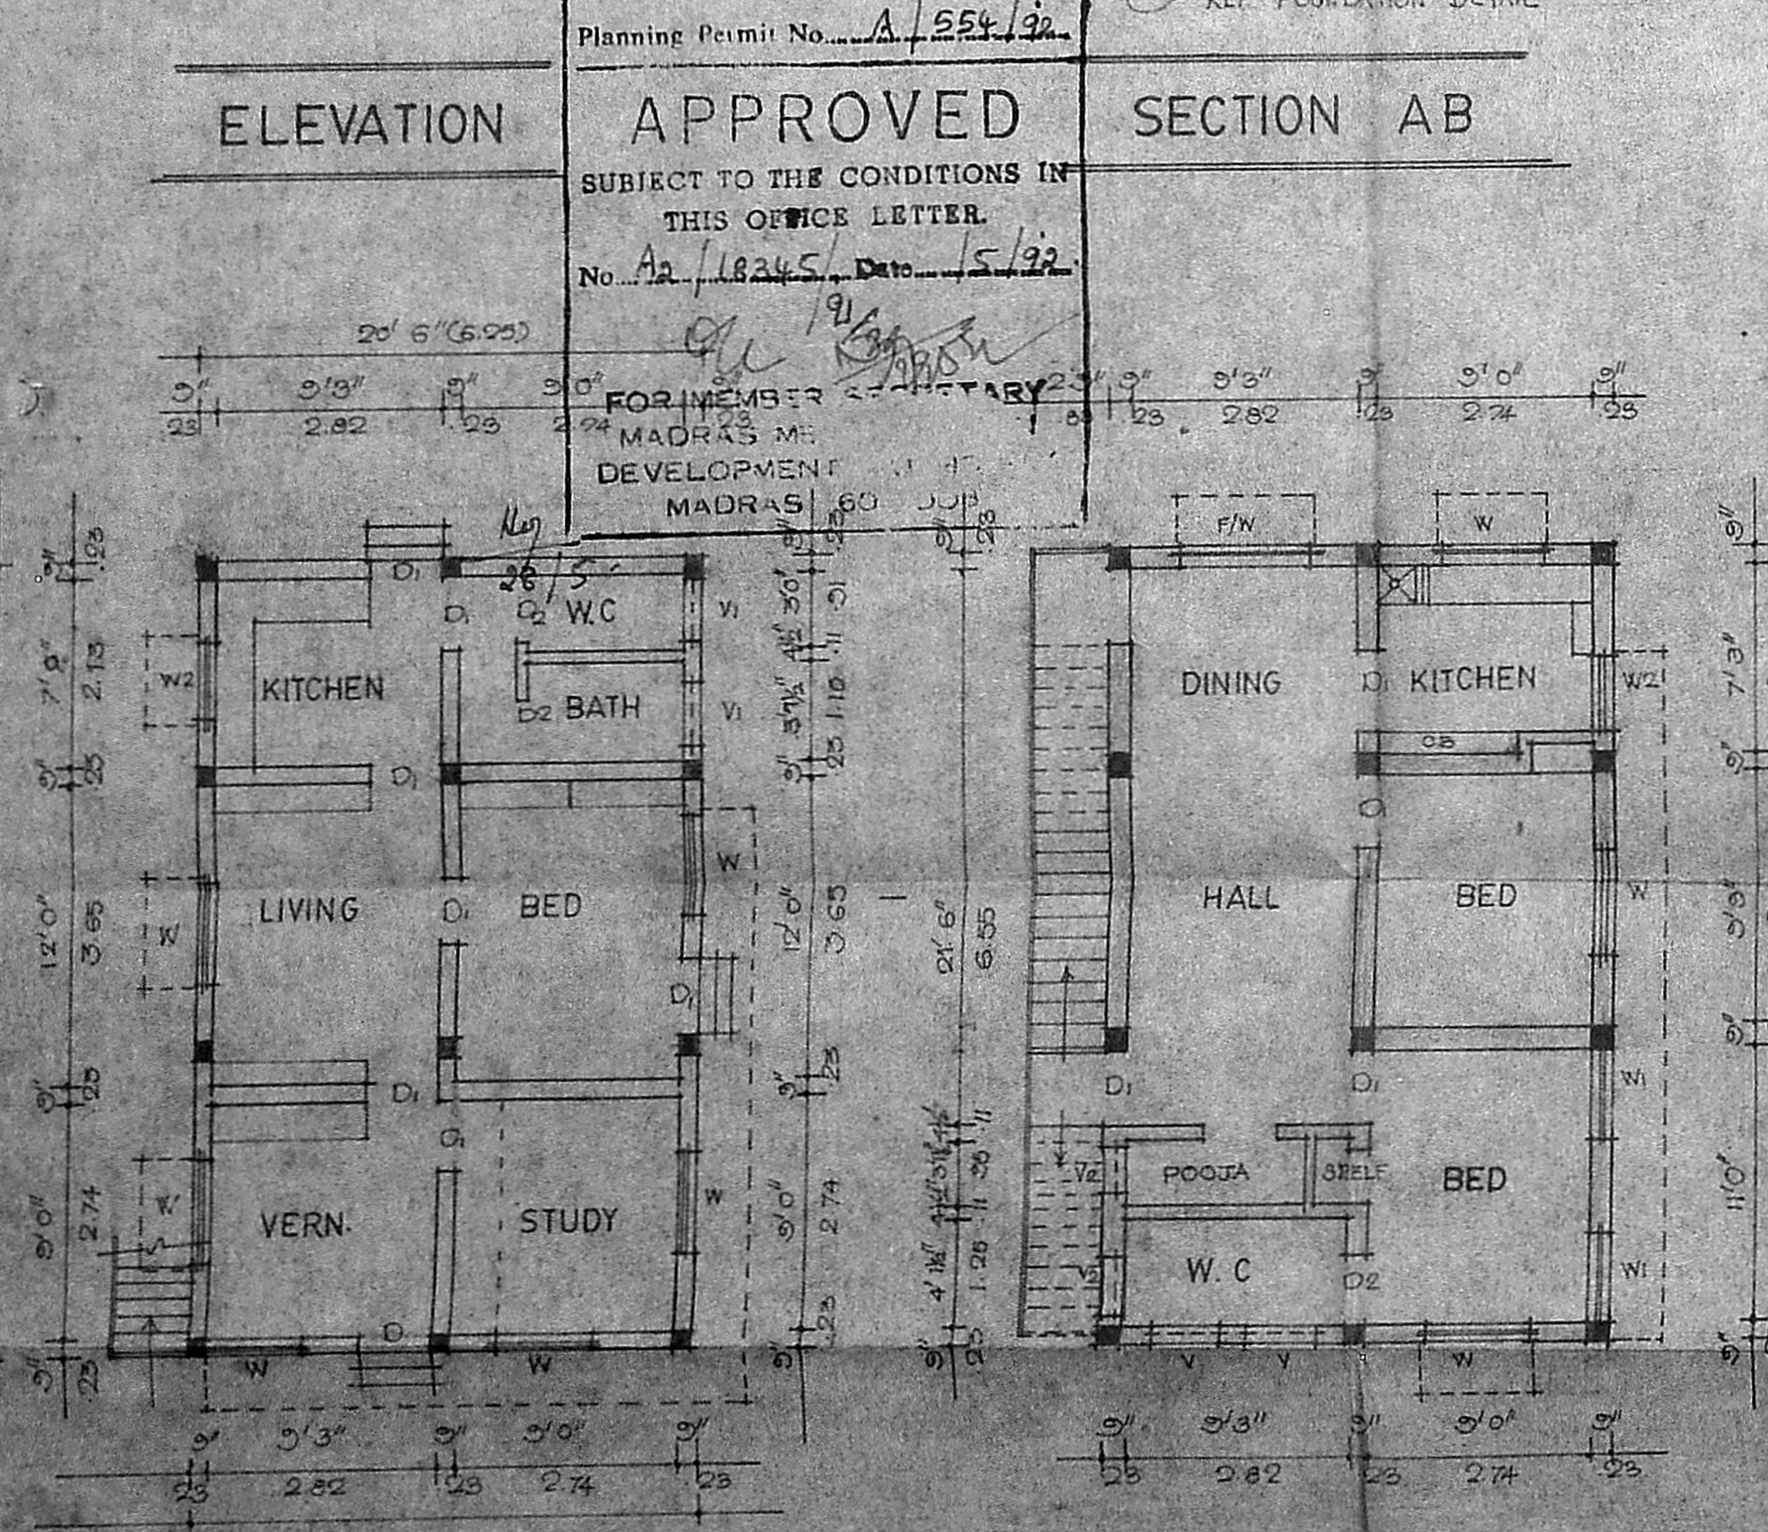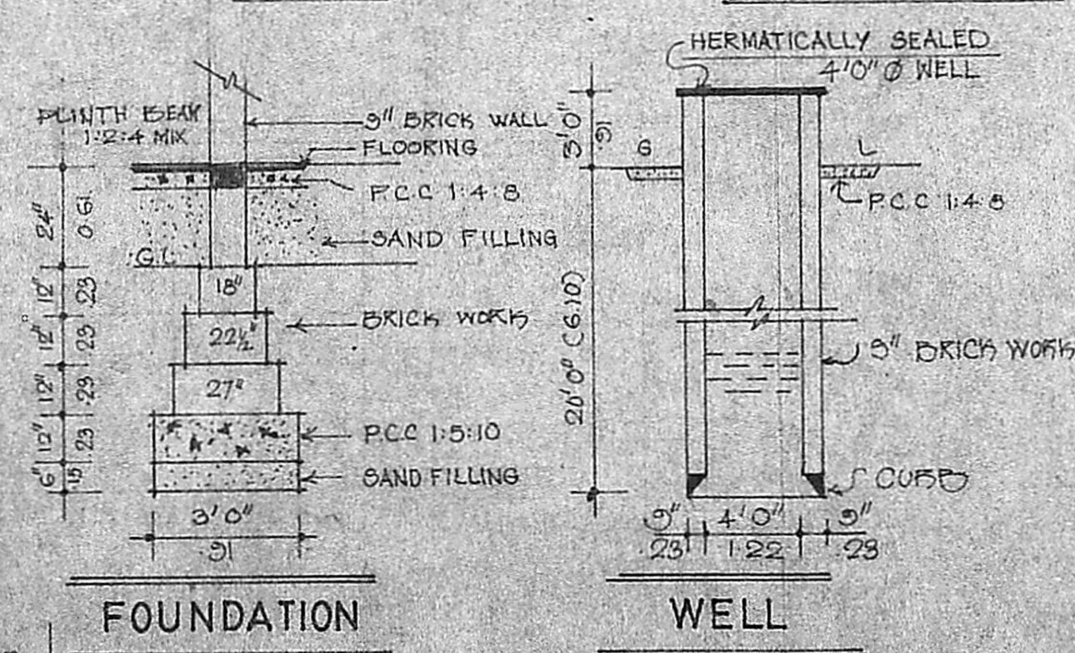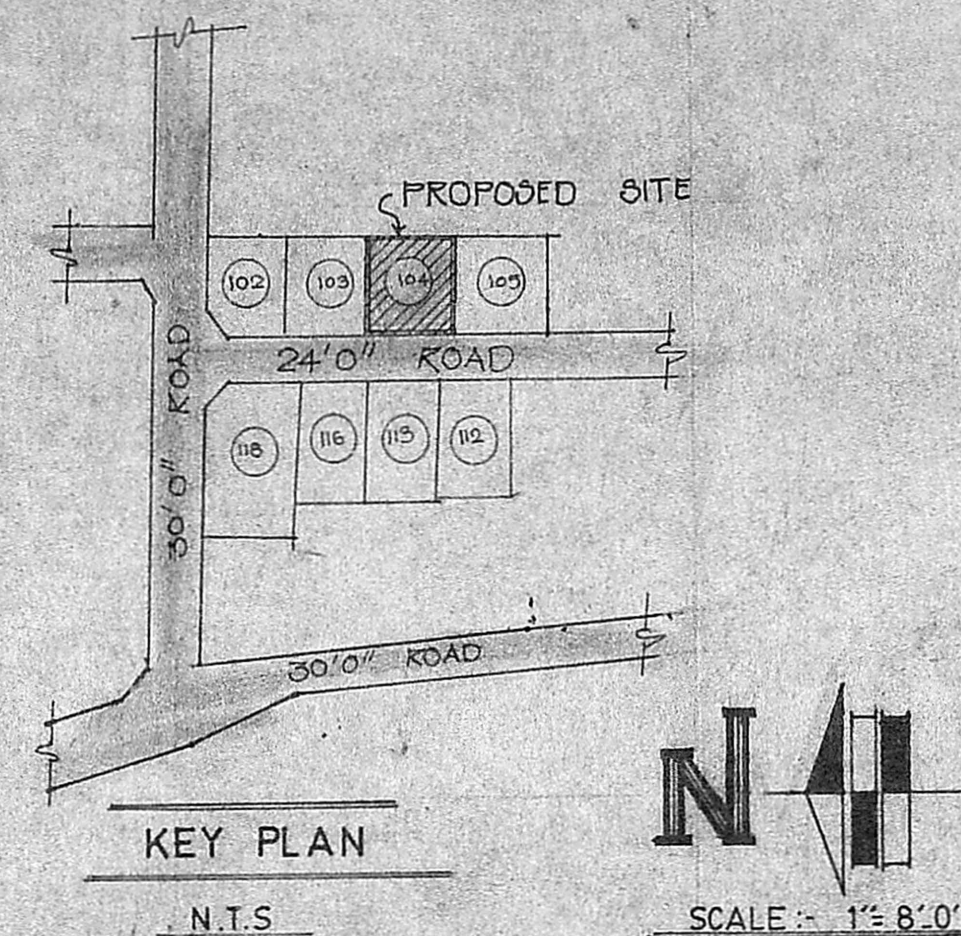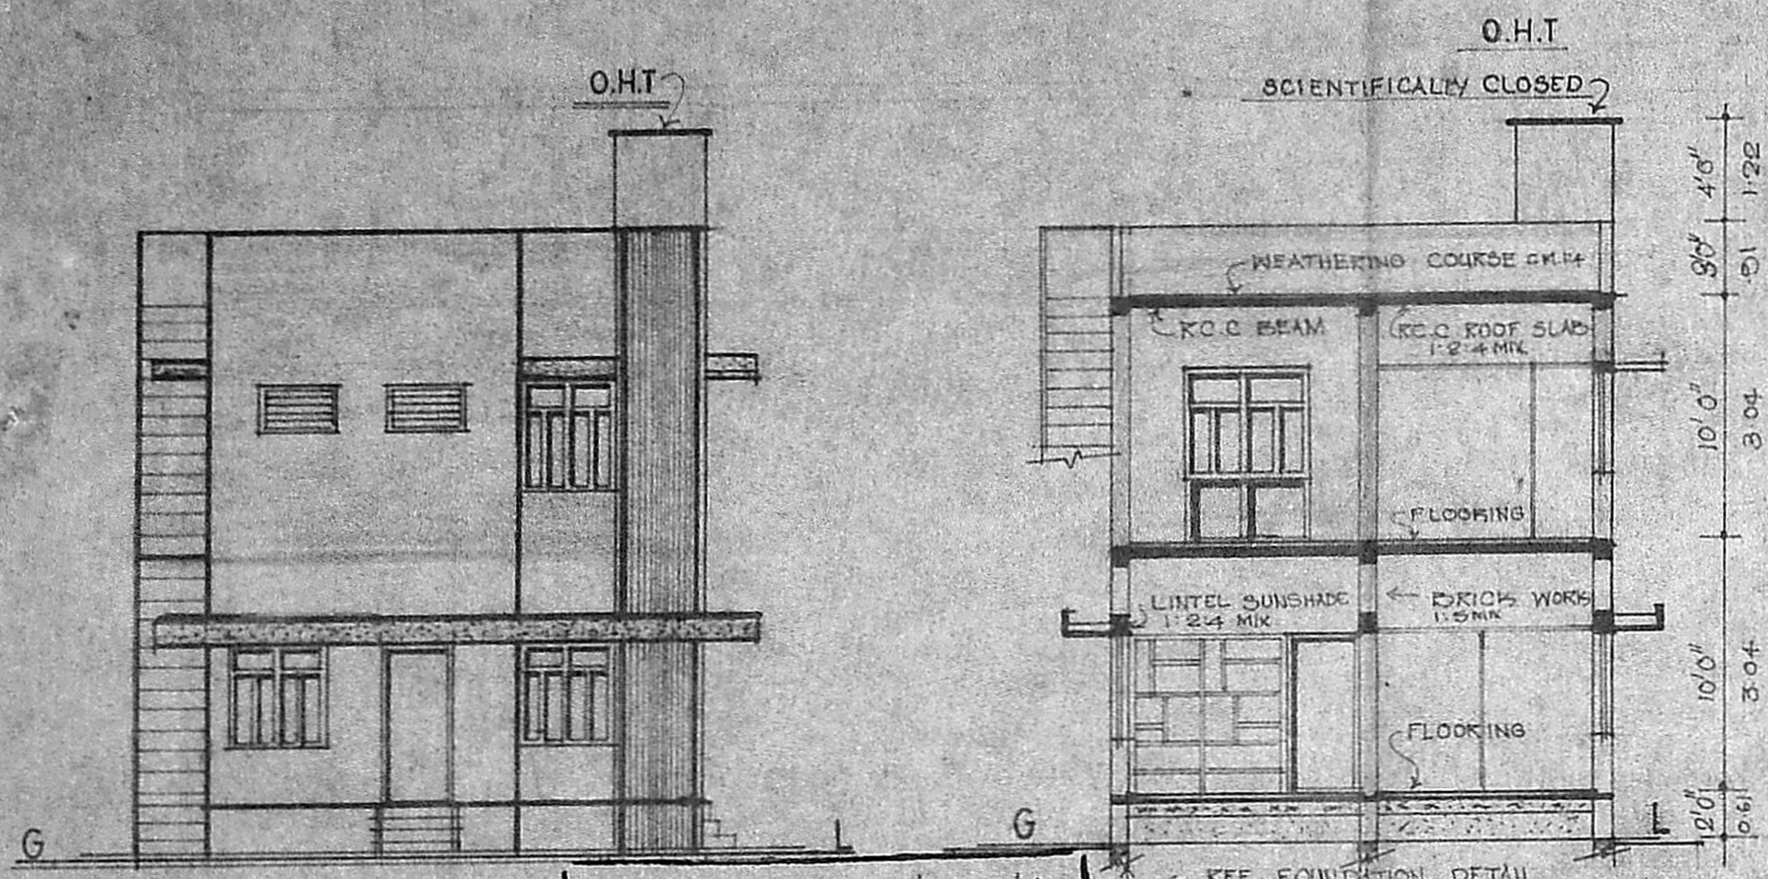

EXISTING GROUND FLOOR

FIRST FLOOR PLAN

SITE PLAN  
 SCALE = 1" = 16'0"

Planning Permit No. A/554/92  
**APPROVED**  
 SUBJECT TO THE CONDITIONS IN THIS OFFICE LETTER.  
 No. A2/18245/ Date 15/92  
 FOR MEMBER SECRETARY  
 MADRAS METROPOLITAN DEVELOPMENT AUTHORITY  
 MADRAS 600 009