


FRONT ELEVATION

SECTION ON X X

SITE PLAN


SCALE: 1 IN TO 16 FT / 1:200

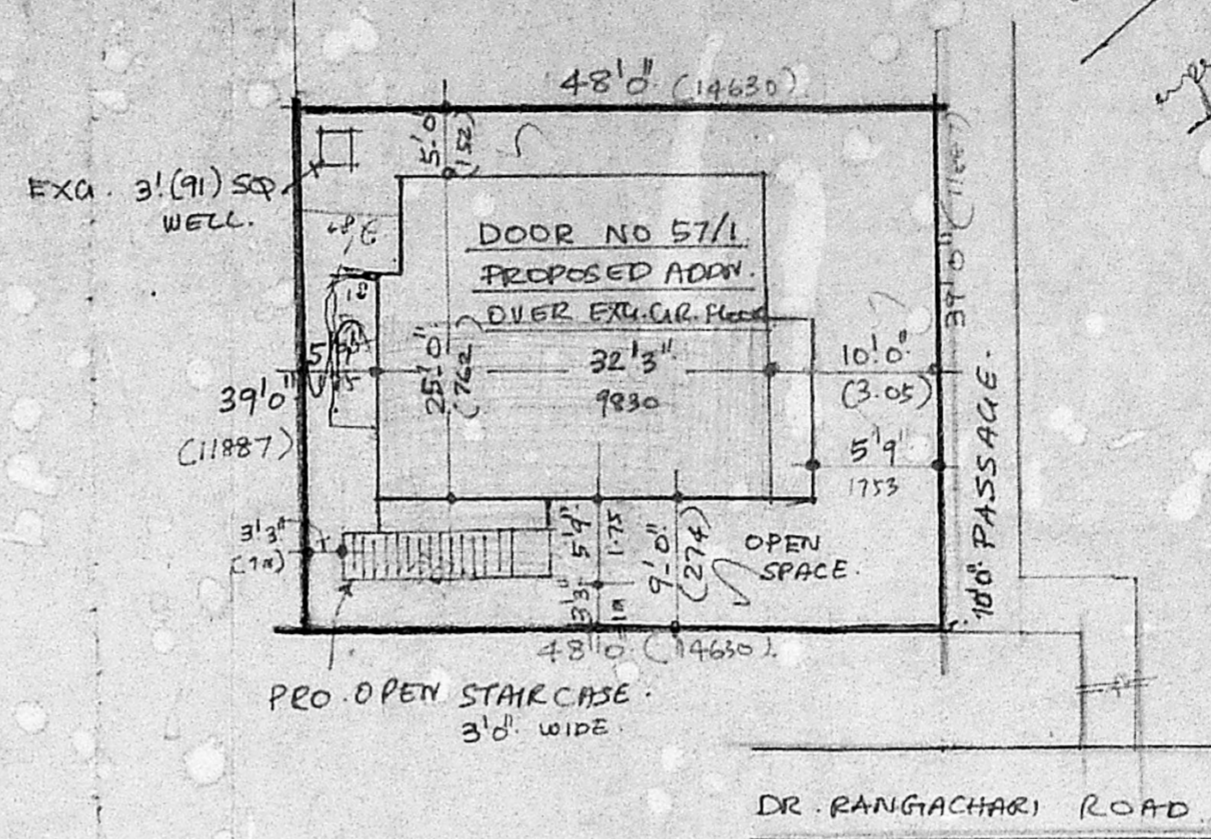

DR. RANGACHARI ROAD

KEY PLAN

(NOT TO SCALE)

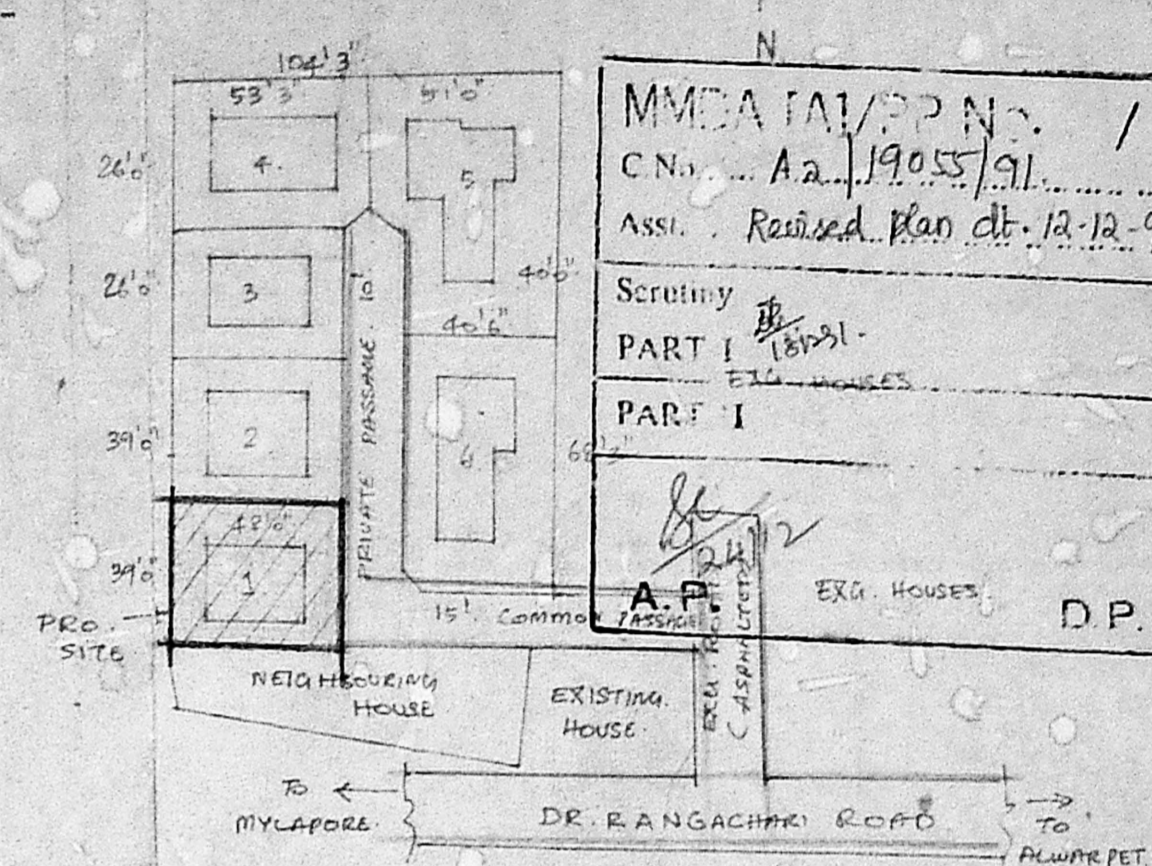

MMDA TA/SP No. /
C No. A2/19055/91
Assn. Revised Plan dt. 12-12-91

Scrutiny
PART I
PART I

EXA. HOUSES
D.P.

Planning Permit No. A/225/92

APPROVED
SUBJECT TO THE CONDITIONS IN
THIS OFFICE LETTER.

No. 12/19055/91 Date - 3-9-92
1/2 C.K. Balakrishnan

FOR MEMBER SECRETARY
MADRAS METROPOLITAN
DEVELOPMENT AUTHORITY
MADRAS - 600 008.

PLAN SHOWING THE PRO: ADDITIONS TO THE EXG: DWELLING
HOUSE IN R.S. NO 3633, AT DOOR NO 57/1 DR. RANGACHARI
ROAD, MYLAPORE, MADRAS, CORP. DIVISION NO. 127

PREVIOUS PLAN SANCTIONED : BA. NO. 457 DATED: 2-5-81

SCALE: 1 IN TO 8 FEET / 1:100

DATE:

DRAWN:

SPECIFICATION

MASONRY: STOCK BRICK WORKS IN
CEMENT MORTAR, FOUNDS: STONE VELLU
CEMENT CONC. IN 1:2:4 MIX; & 1:4:8
PLASTERING IN CEMENT MORTAR 1:4
FLOORING IN C.C. 1:4:8 MIX & TOP
MOSAIC FLOORING: R.C.C. WORKS ARE
C.C. 1:2:4: WOOD WORKS TEAK WOOD &
COUNTRY WOOD.

COLOUR INDEX


1. PROPOSALS
2. EXISTINGS
3. ROADS
4. BOUNDARY

JOINERY

	SIZE	NO.
D1 DOOR	3'3" x 7'0"	100 x 213
D2 "	3'0" x 7'0"	91 x 213
D3 "	2'6" x 7'0"	75 x 213
W1 WINDOW	6'0" x 5'0"	183 x 152
W2 "	5'0" x 5'0"	152 x 152
W3 "	4'0" x 5'0"	122 x 152
W4 "	3'6" x 5'0"	107 x 152
W5 "	3'0" x 5'0"	91 x 152
V VENTILATOR	3'0" x 2'0"	91 x 61


AREA STATEMENT

	SQ. FT.	SQ. M.
1. EXG. GROUND FLOOR AREA:	782	72.64
2. EXG. FIRST FLOOR AREA:	688	63.92
3. PRO: FIRST FLOOR AREA:	419	38.92

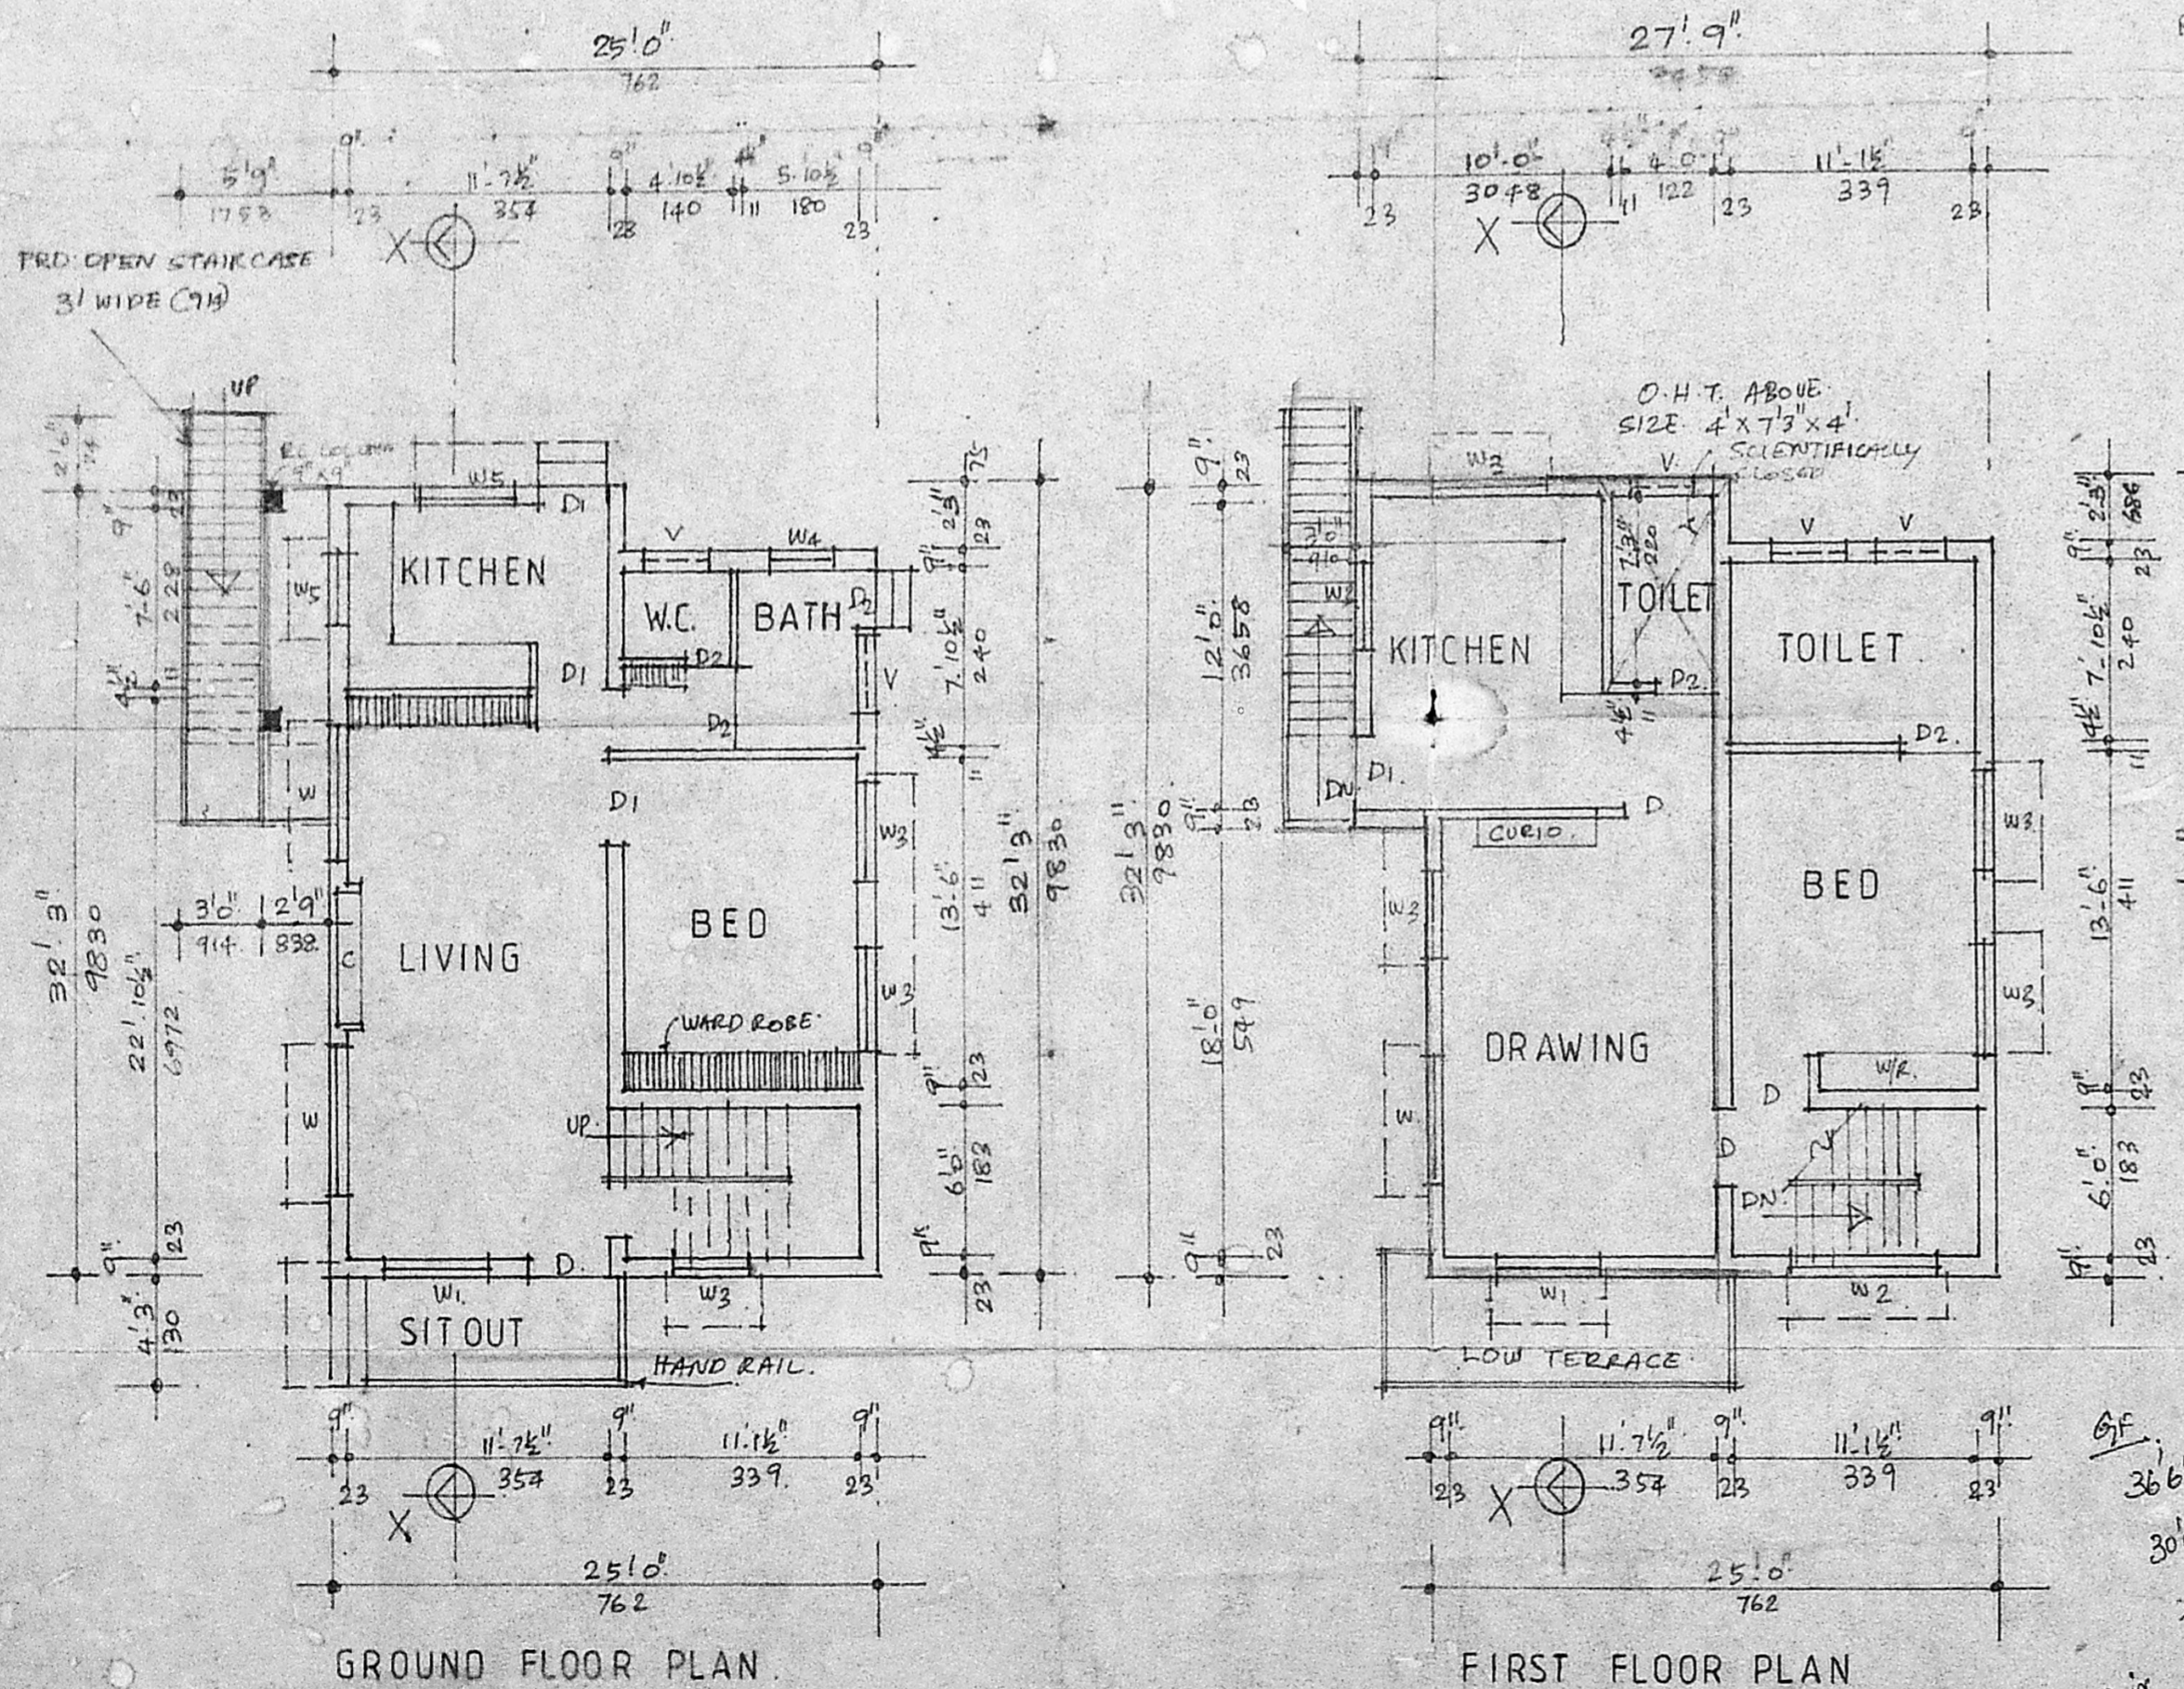

GROUND FLOOR PLAN

FIRST FLOOR PLAN

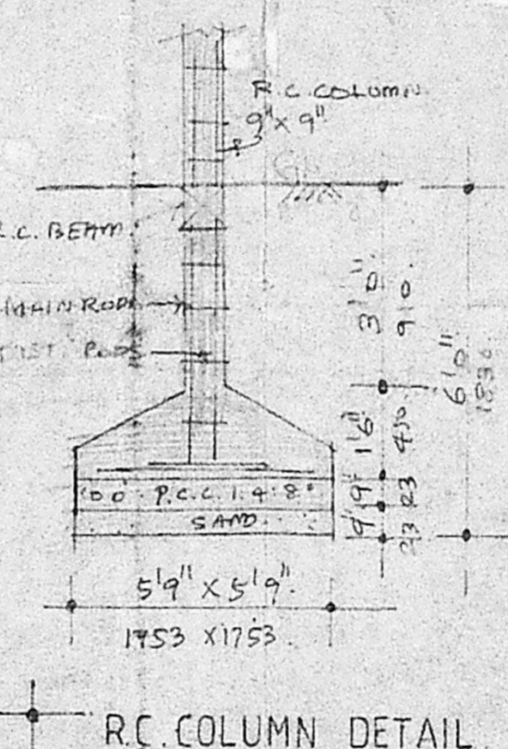

R.C. COLUMN DETAIL

36'6" x 13'1/2" = 85.51m²
30'6" x 11'10 1/2" = 75.87m²
2'9" x 13'6" = 75.87m²
16'0" x 3'0" = 144.00m²

OWNER
V. Venkatesan

V. VENKATESAN. BE. MSc. M.I.E.,
CIVIL ENGINEER
CLASS. I. LICENSED SURVEYOR NO. 4
CORPORATION OF MADRAS.
NO. 3, PAPER MILLS ROAD, FIRST FLOOR
NEAR PERAMBUR CHURCH, MADRAS. 11

LICENSED SURVEYOR