


FRONT ELEVATION (EAST FACADE)


9" THK BRICK PARAPET WALL  
WEATHERING COURSE  
R.C.C. ROOF SLAB (1:2:4)

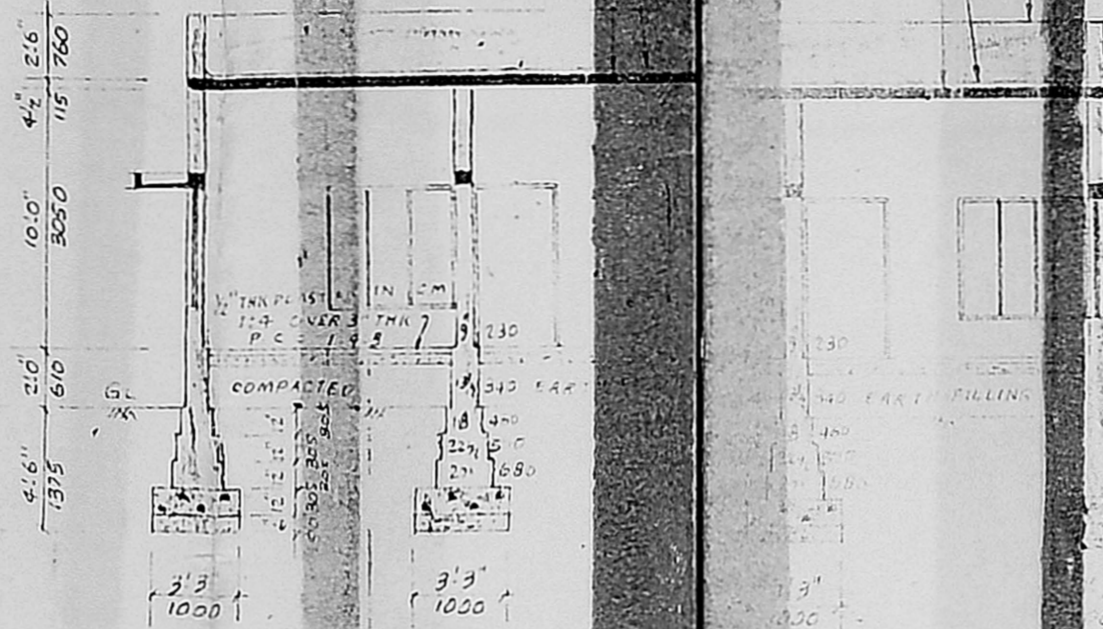


SECTION ON (A) (A)

R.C.C. LINTEL & SUNSHADE (1:2:4)  
Approved in this office BA No. 429  
BL No. 428 dt. 14.11.89 subject  
to the condition specified there in  
BRICK WORK IN C.M. 1:2:4  
PLASTER IN C.M. 1:2:4  
Commissioner 15/11  
ALANDUR MUNICIPALITY  
A/1135/89


Planning Permit No. ...  
P.C.C. (1:4:8)  
RIVER APPROVED  
Subject to the conditions in  
this office letter.  
No. A/11337/89 dt. 10/11/89  
FOR MEMBER SECRETARY  
MADRAS METROPOLITAN  
DEVELOPMENT AUTHORITY

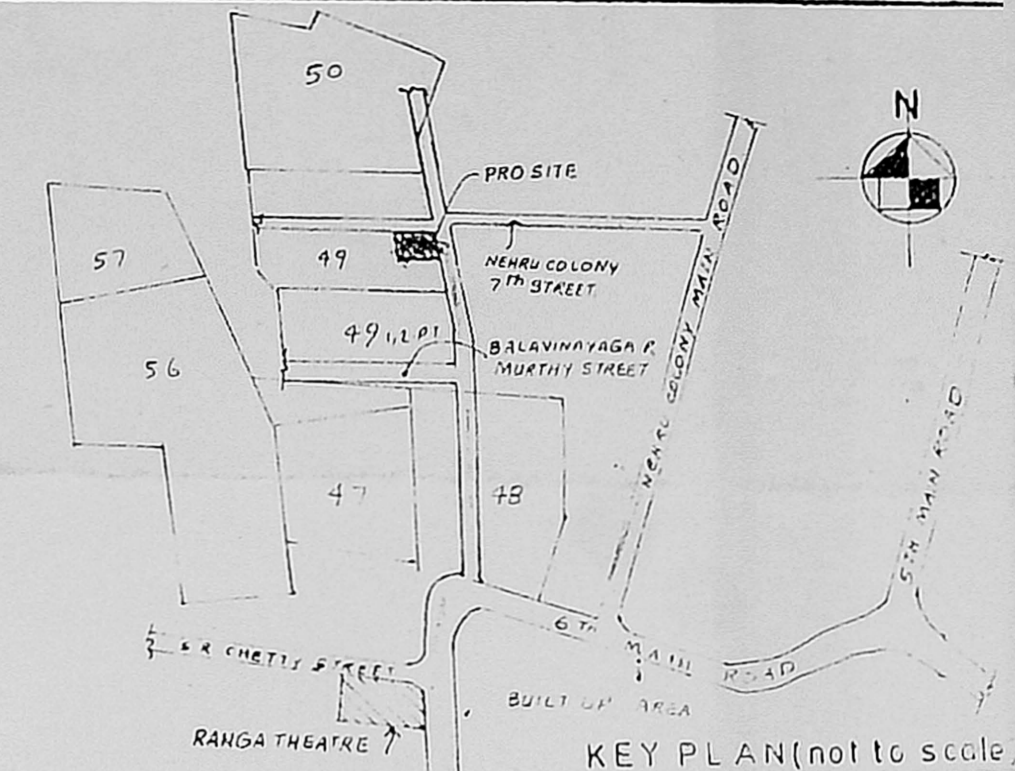


KEY PLAN (not to scale)

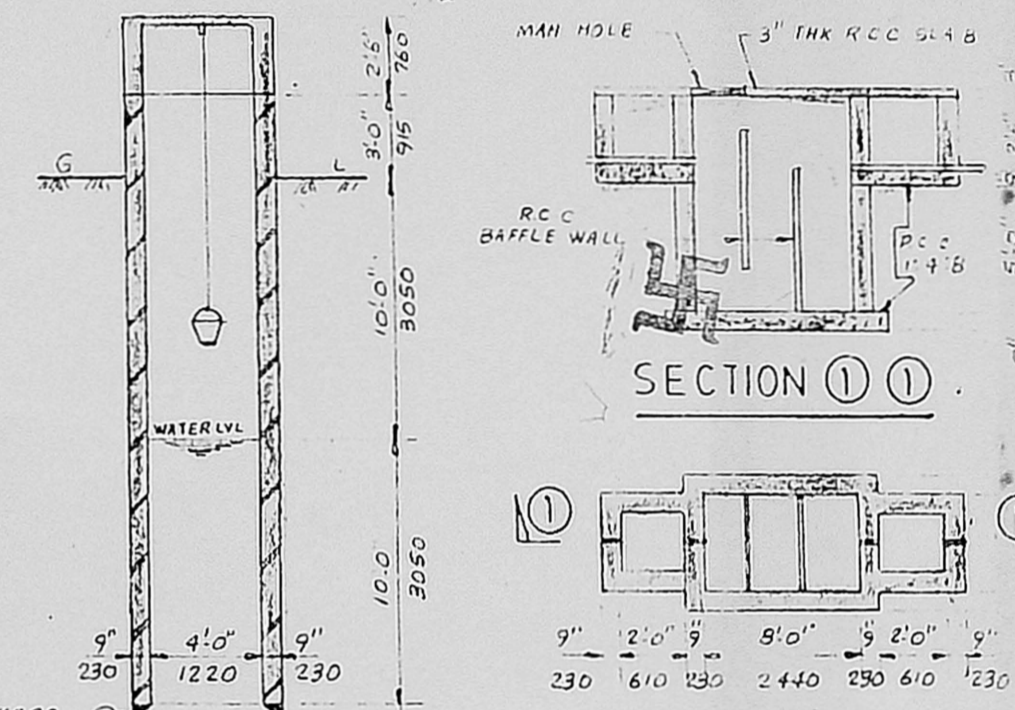

DETAIL OF WELL (2'-0" DIA) DETAIL OF SEPTIC TANK

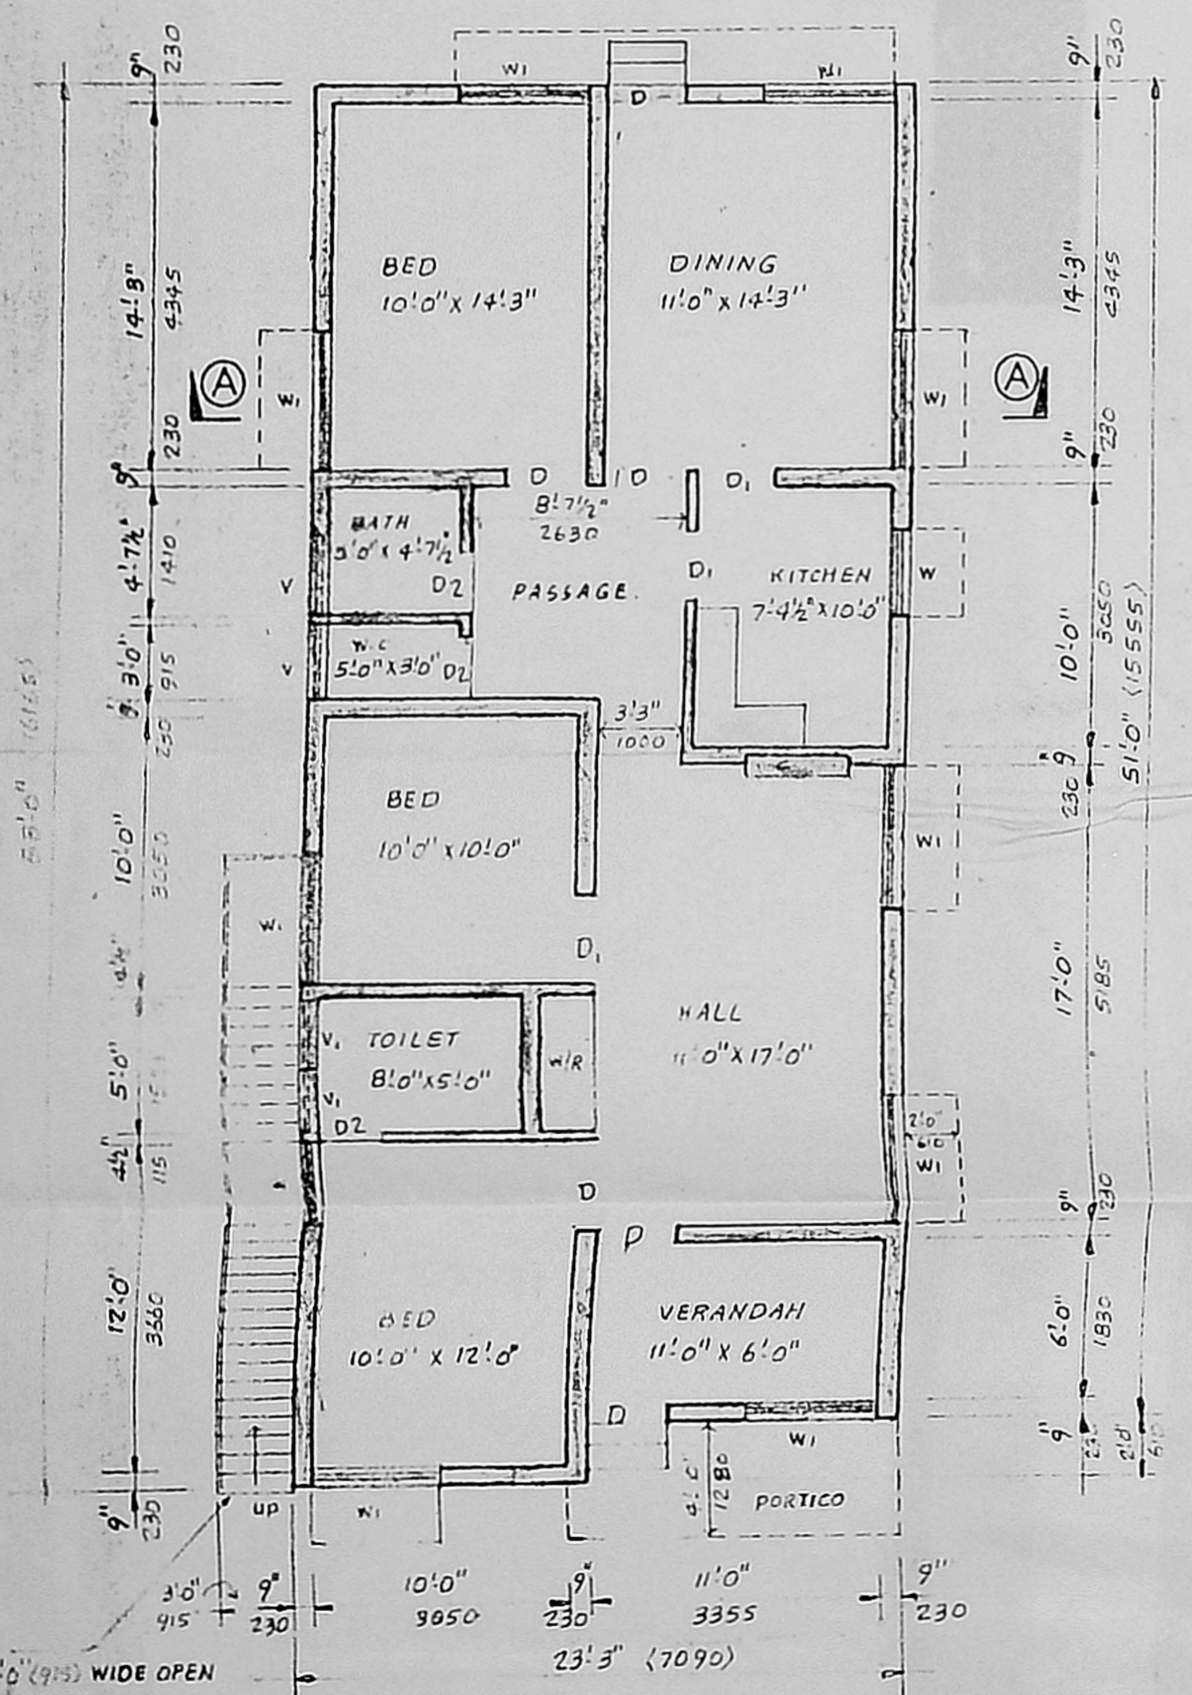

GROUND FLOOR PLAN

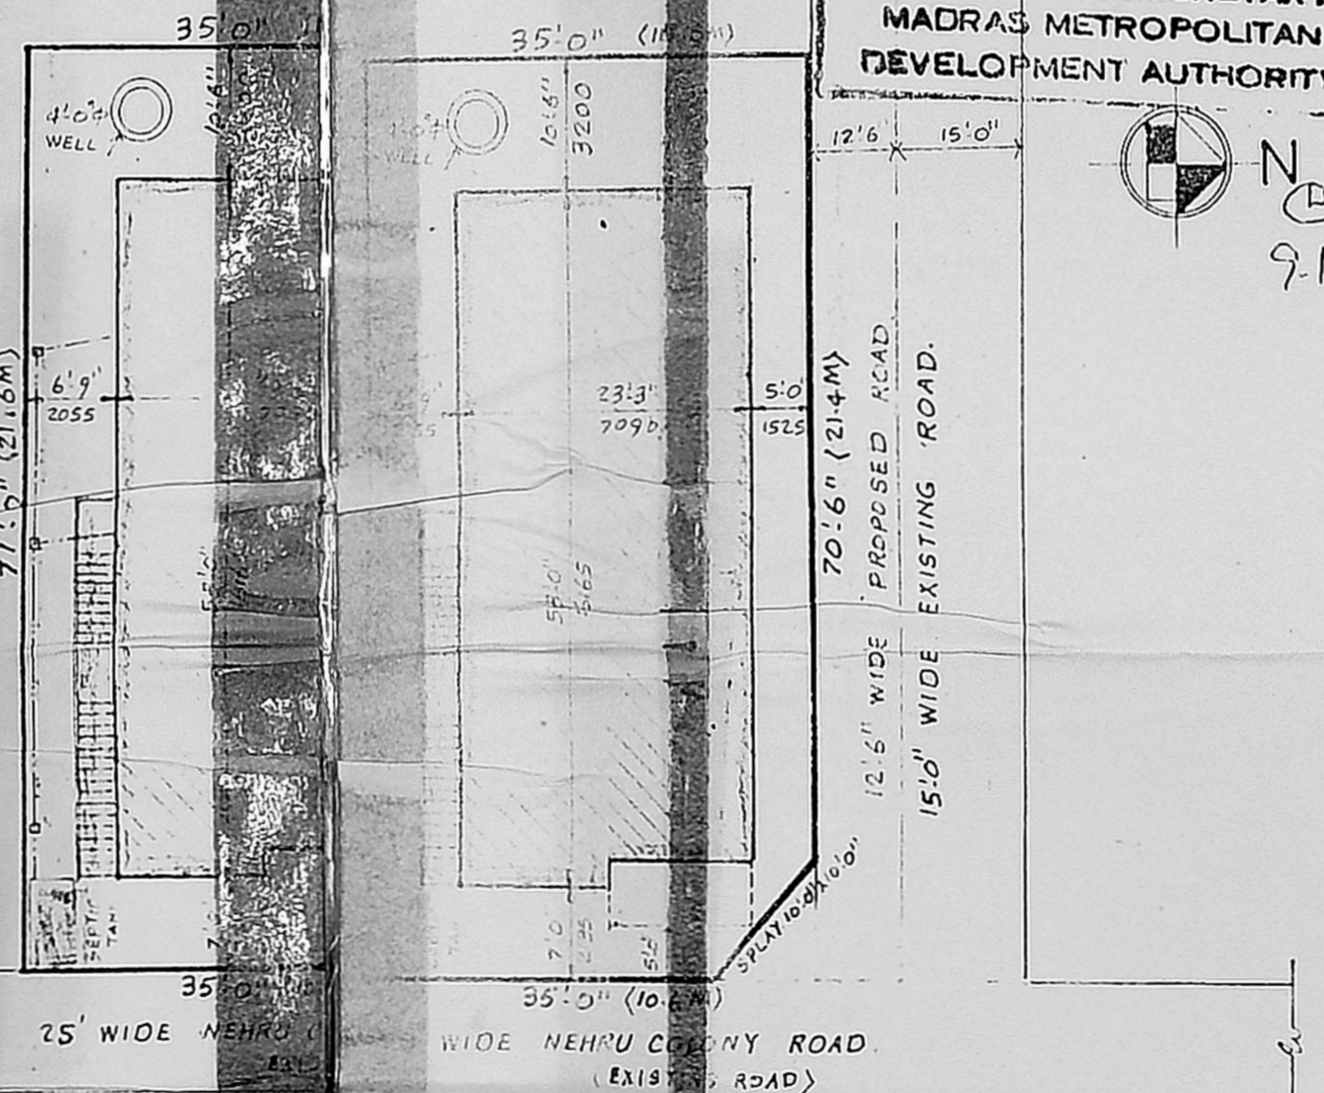

SITE PLAN  
SCALE 1" = 15'0" (1:180)


SCHEDULE OF JOINERY

D	DOOR	3'3" x 6'6"	(1000)
D	DOOR	3'0" x 6'6"	(915)
DZ	DOOR	2'6" x 6'6"	(780)
W	WINDOW	3'3" x 4'6"	(1000)
W	WINDOW	5'0" x 4'6"	(1525)
V	VENTILATOR	3'0" x 2'0"	(915)
V	VENTILATOR	2'6" x 2'0"	(780)
C	CUP BOARD	3'6" x 6'6"	(1000)
WR	WARD ROBE	5'0" x 6'6"	(1525)

AREA DETAILS

	AREA IN SET	AREA IN M <sup>2</sup>
PLOT AREA	2476	230.0
PLAIN AREA	1209	112.53
PLOT COVERAGE	49.0%	
FLOOR SPACE INDEX	0.47	

PLAN SHOWING THE PROPOSED DWELLING HOUSE  
AT PATTANo 25, SURVEY No 49/2 "RAMAN THOTTAM"  
NANGANALLUR, ALANDUR MUNICIPALITY  
FOR Thiru S. MURUGESAN.  
WARD - B, BLOCK No 8, T.S. No 442

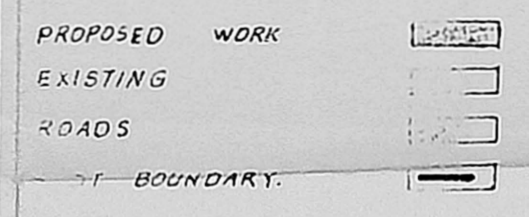

OWNER  
S. Murugesan  
LICENSID SURVEYOR  
S. Sridharan  
S. SRIDHARAN, D.C.E.,  
Licensed Surveyor  
Alandur Municipality  
Res. 81, Ellamuthamman Kovil Street  
(Near Rly Stn.) Palavanthangal  
MADRAS-600114