



FRONT ELEVATION

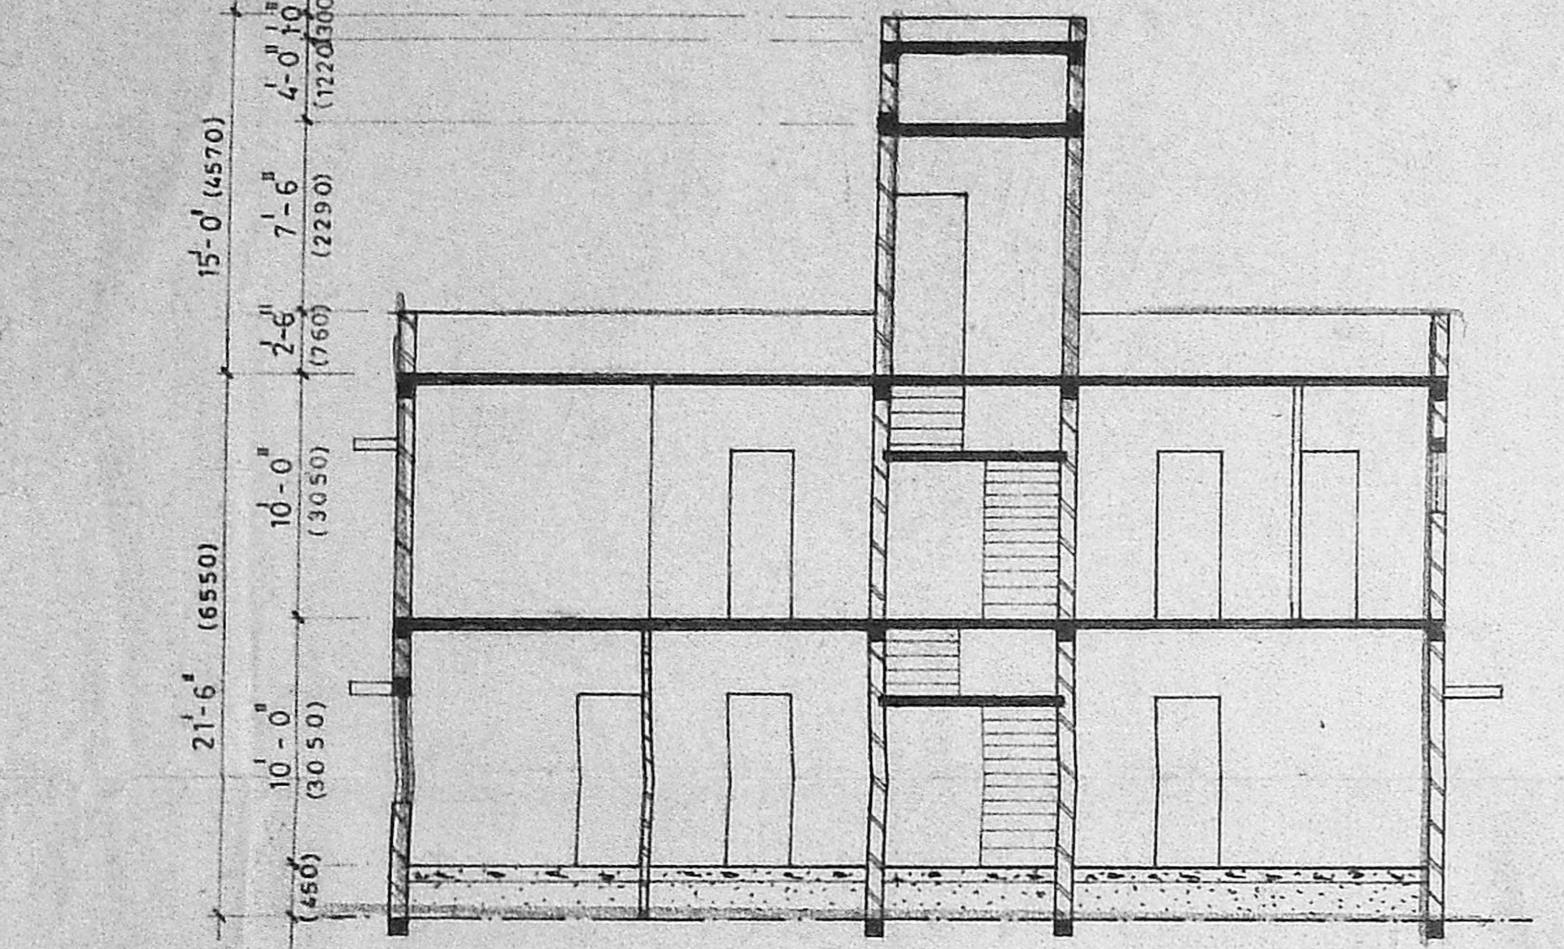


SECTION AA

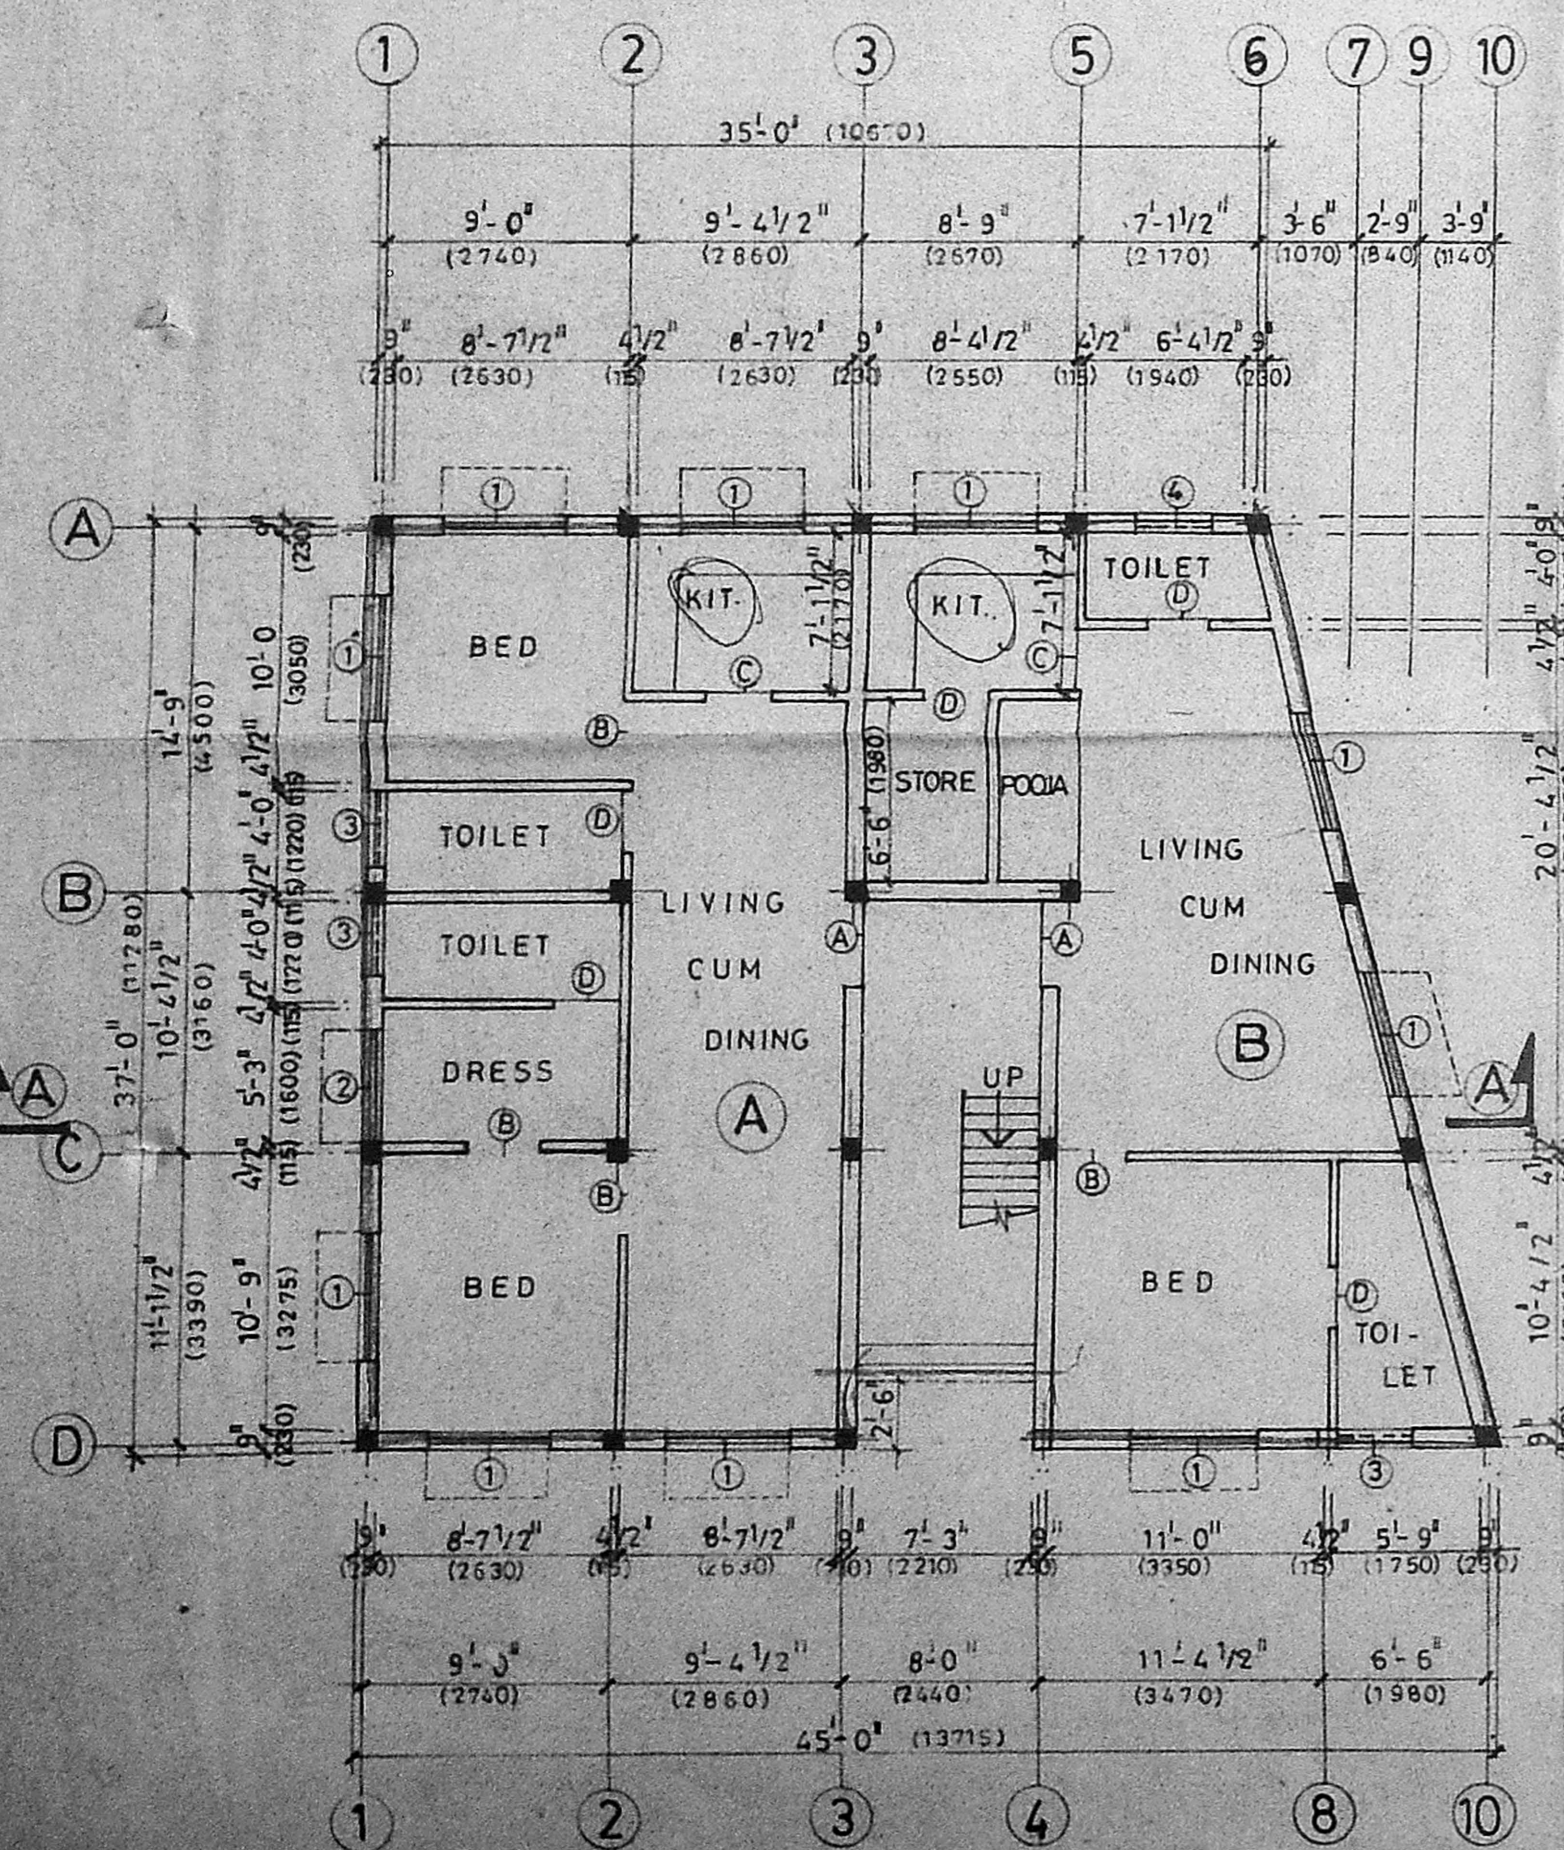


GROUND FLOOR PLAN


MMDA FA/PP No. /
 C.N. A2/2010/91
 A.P. D.P.

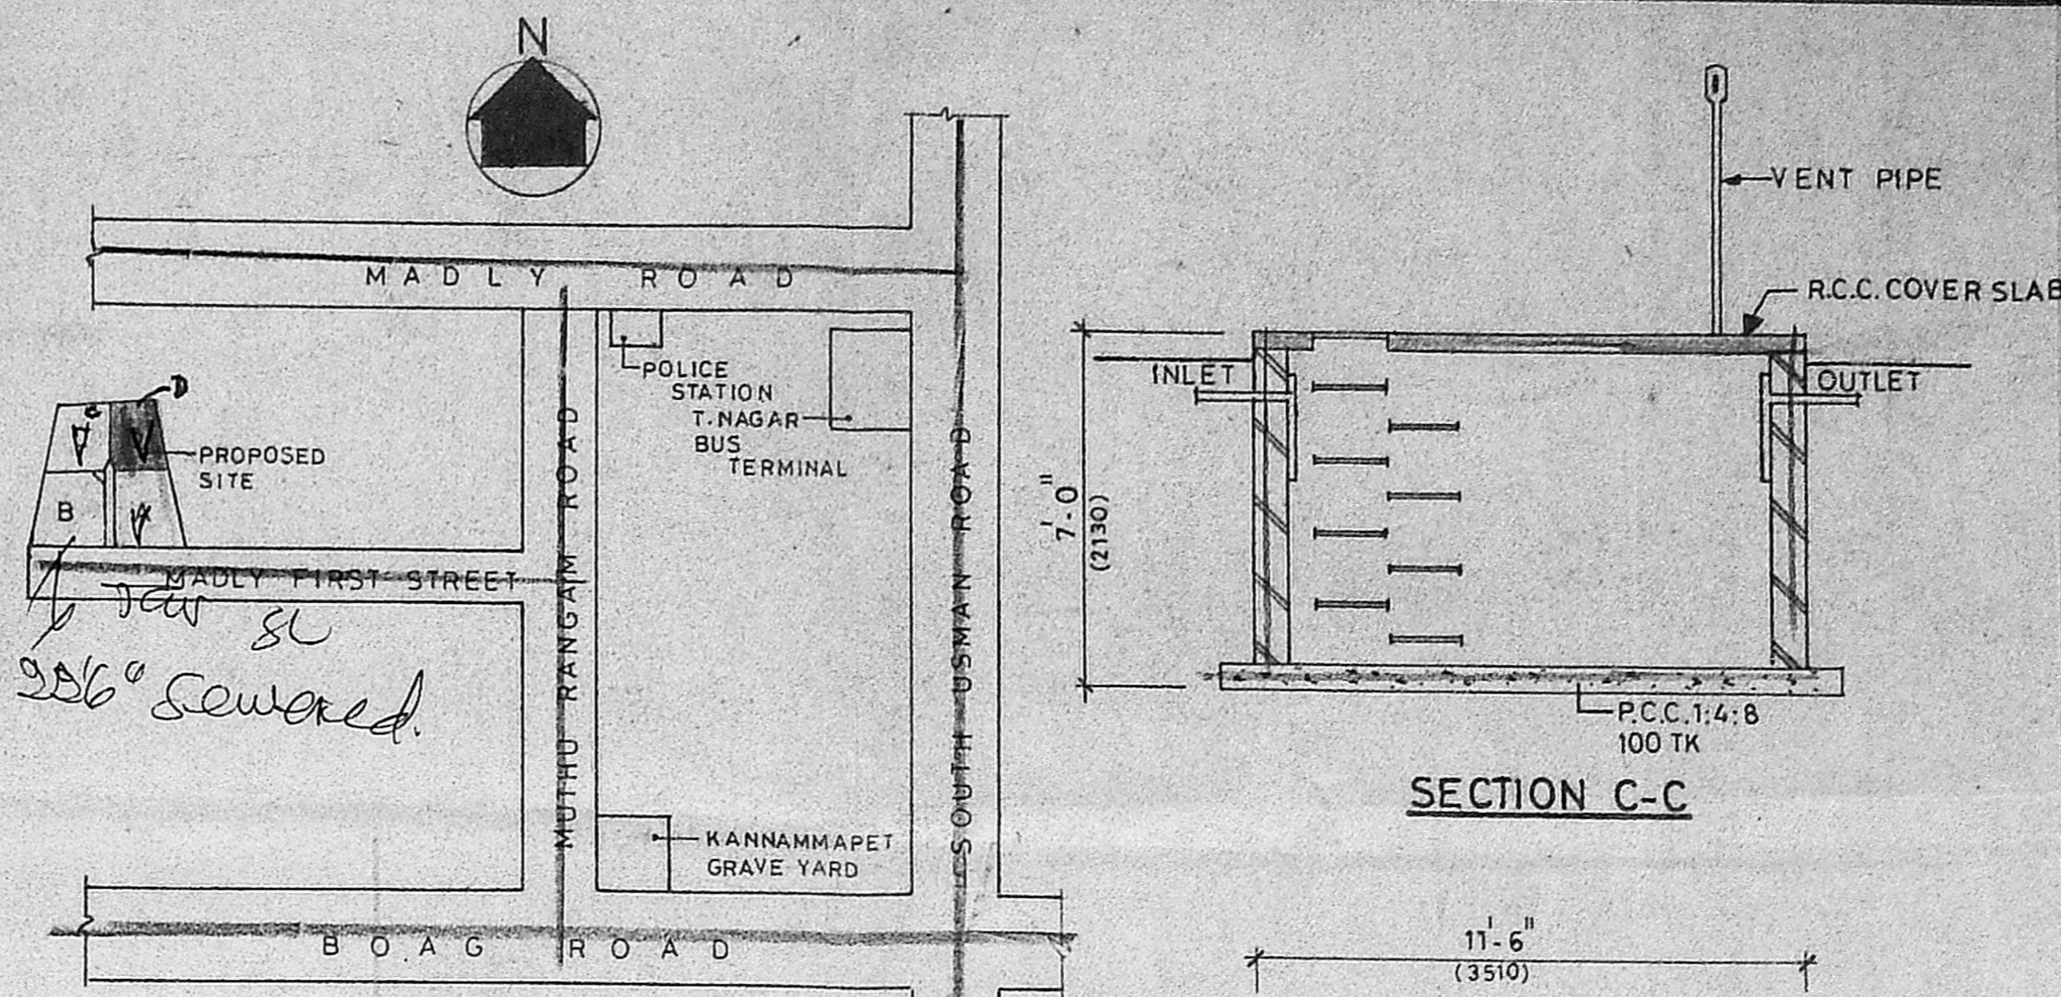


TOPO PLAN
(NOT TO SCALE)

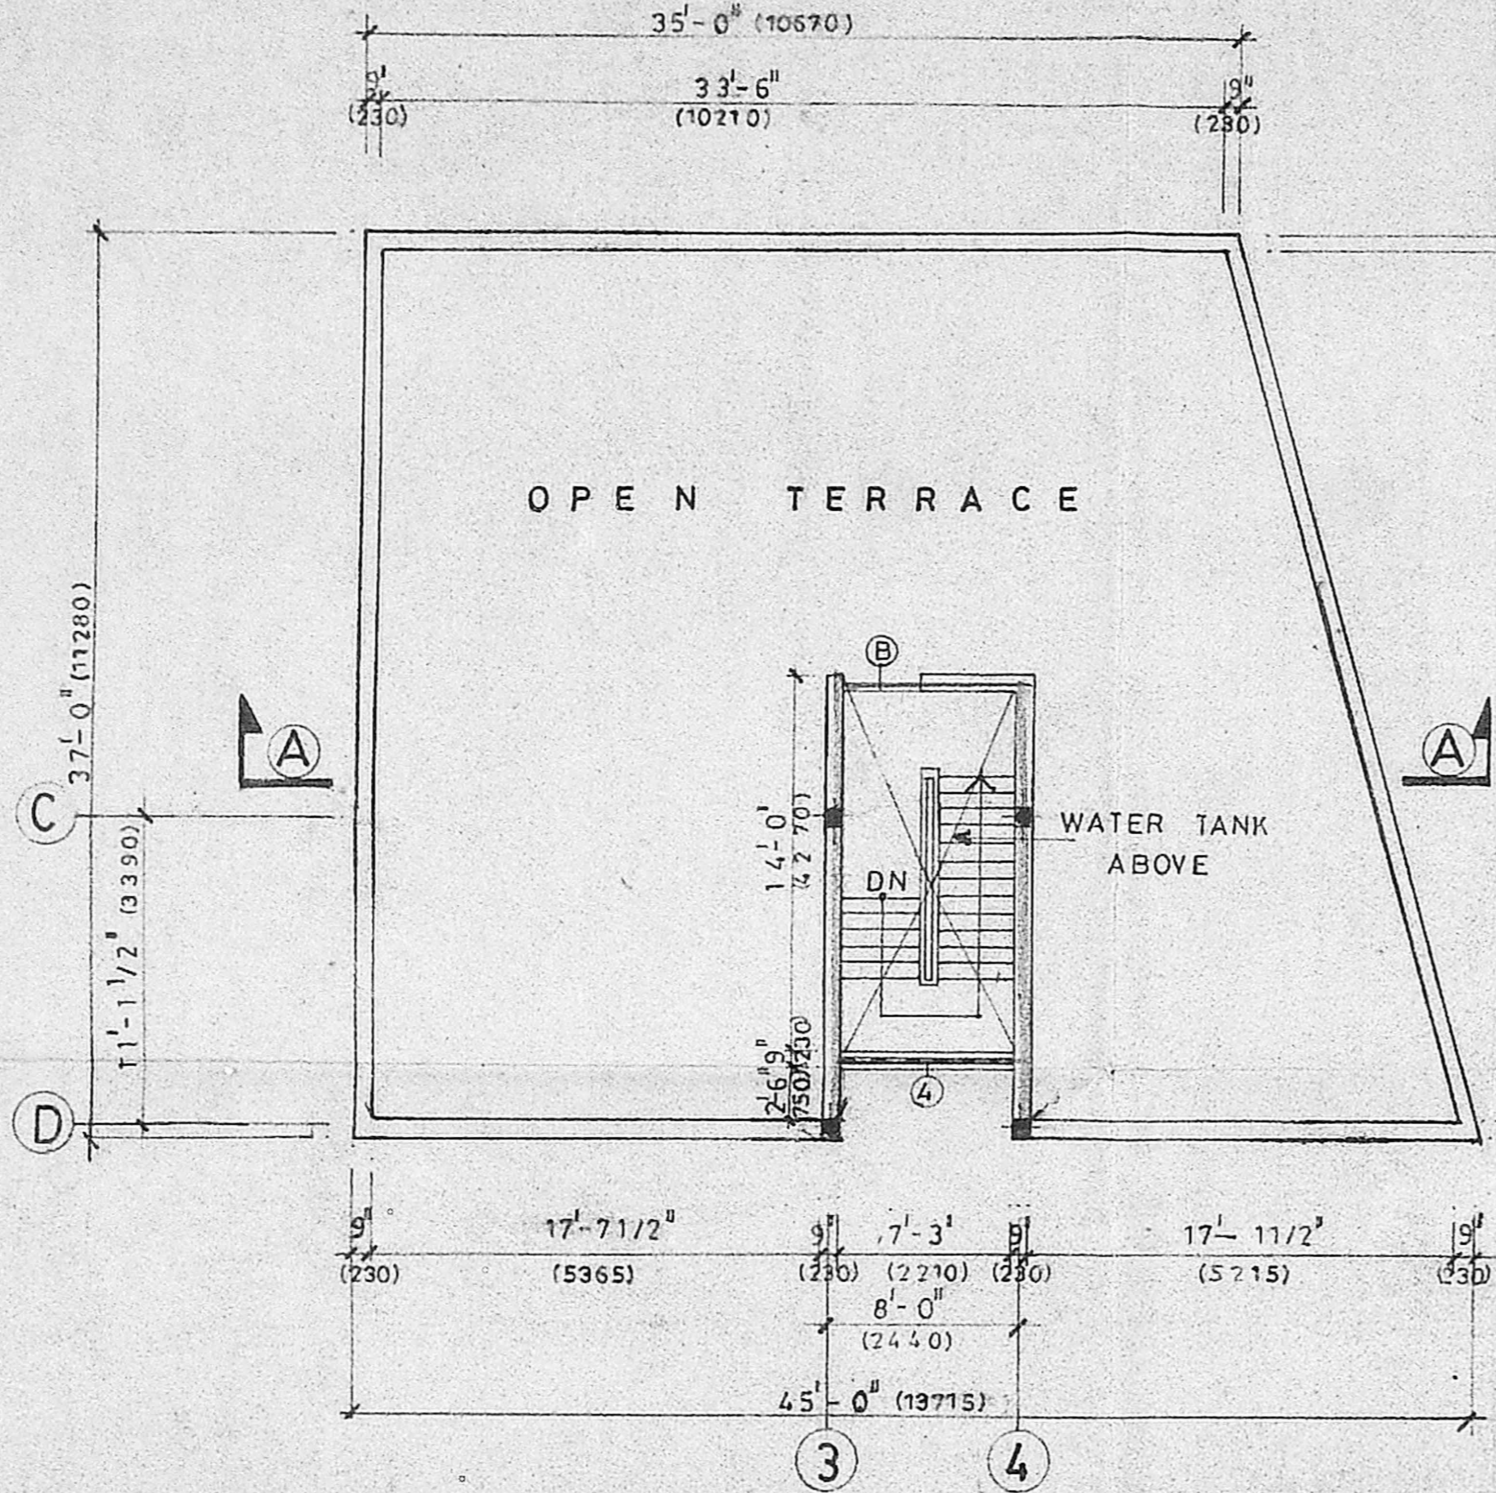

TERRACE FLOOR PLAN

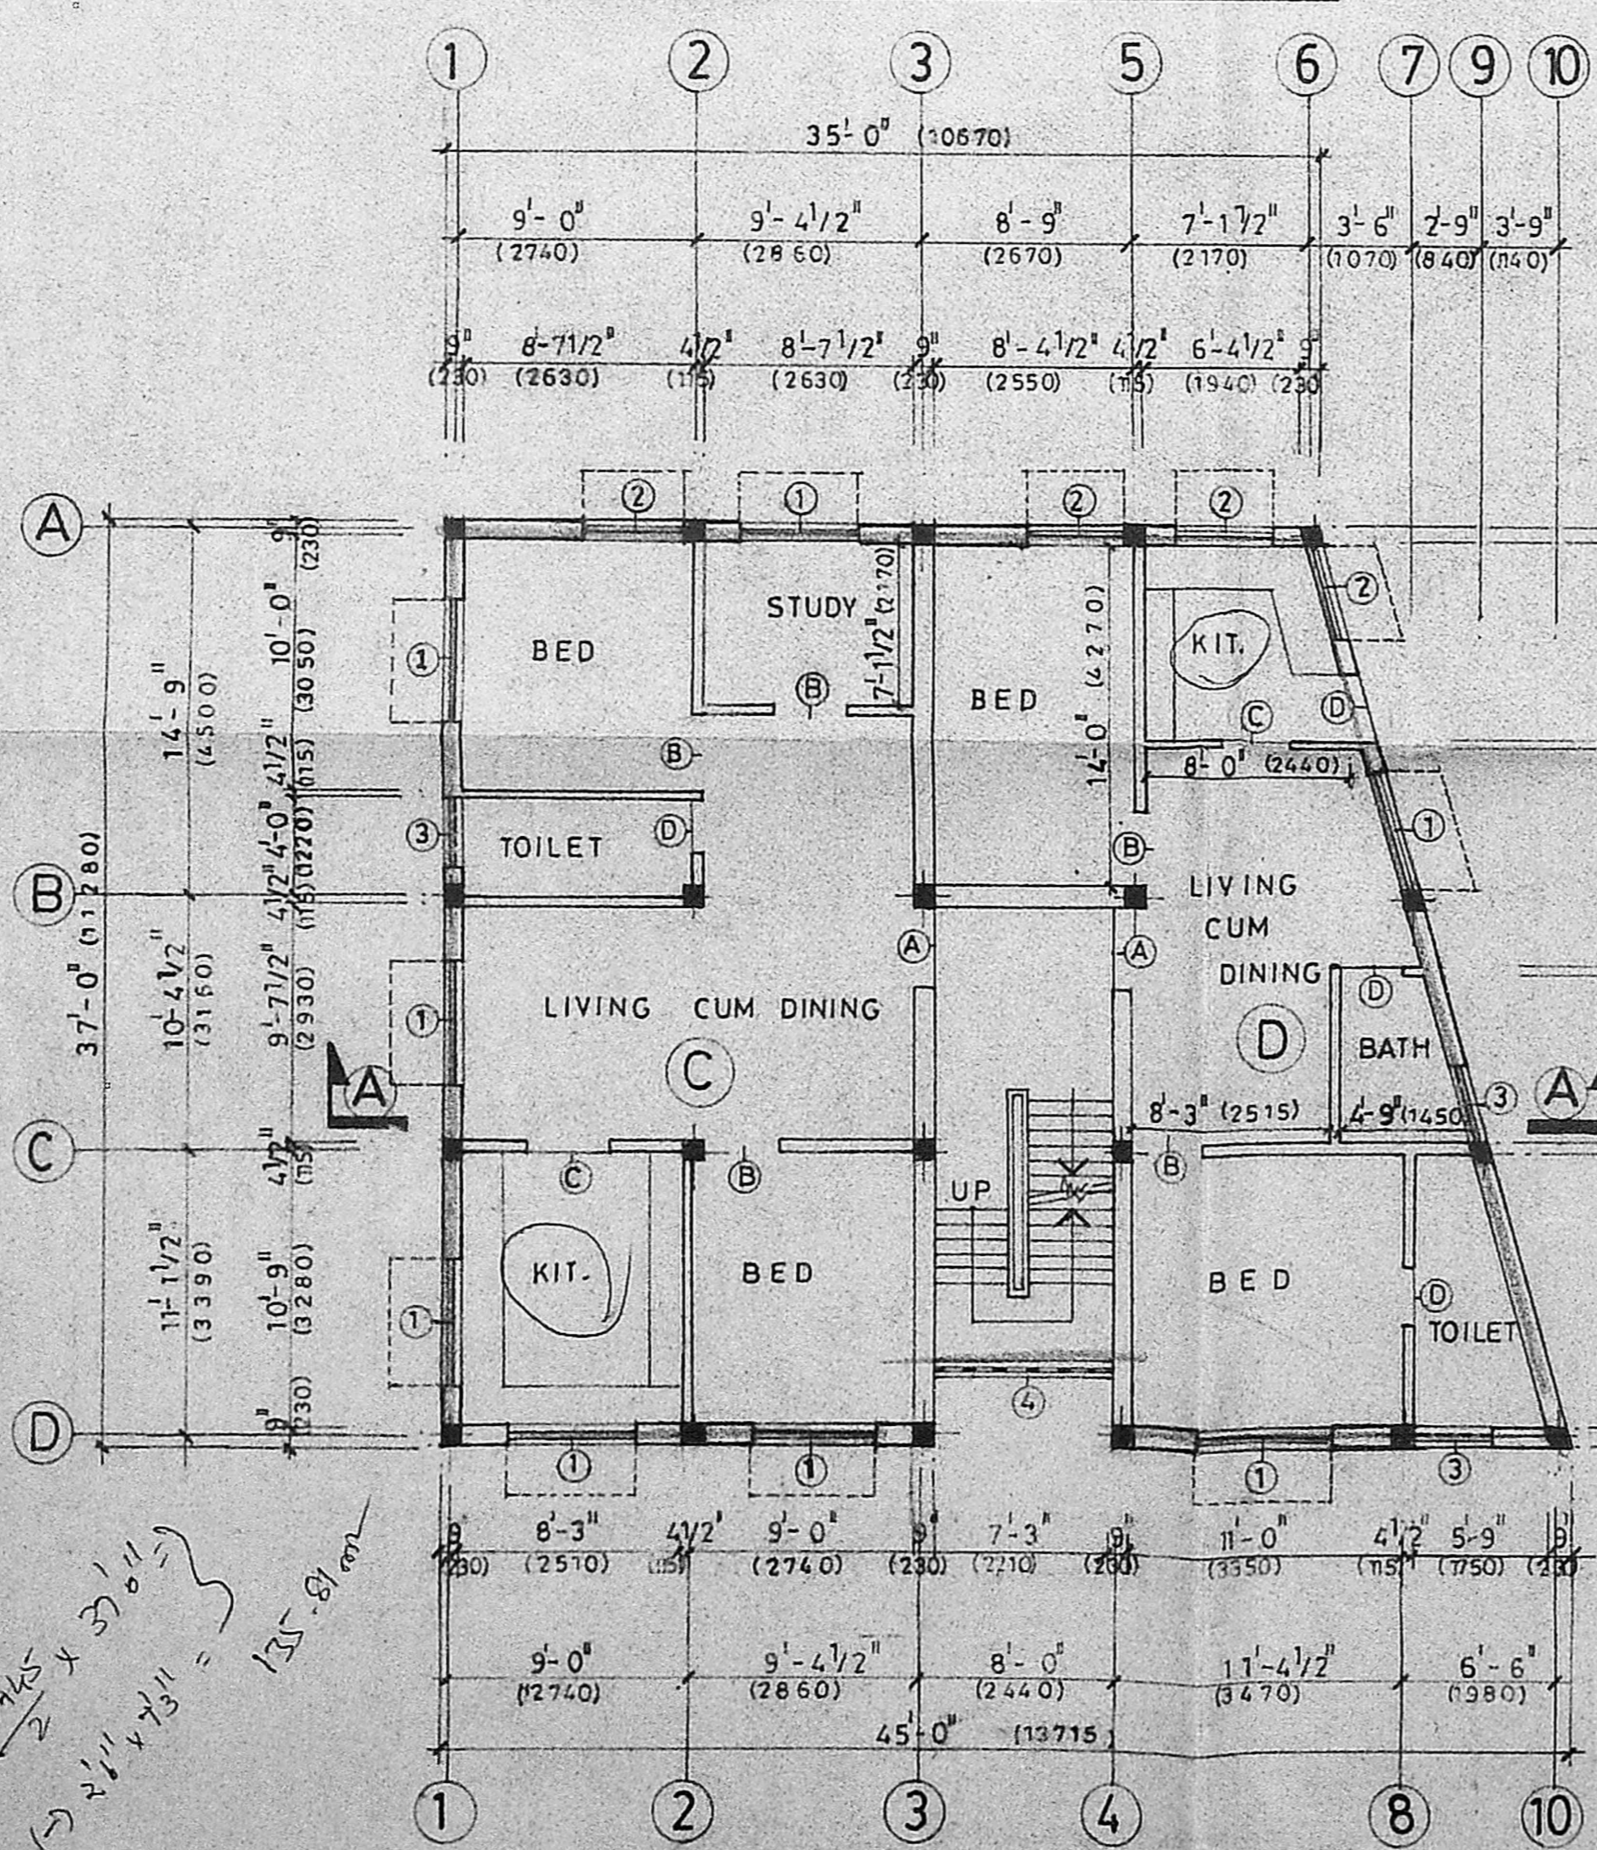


FIRST FLOOR PLAN

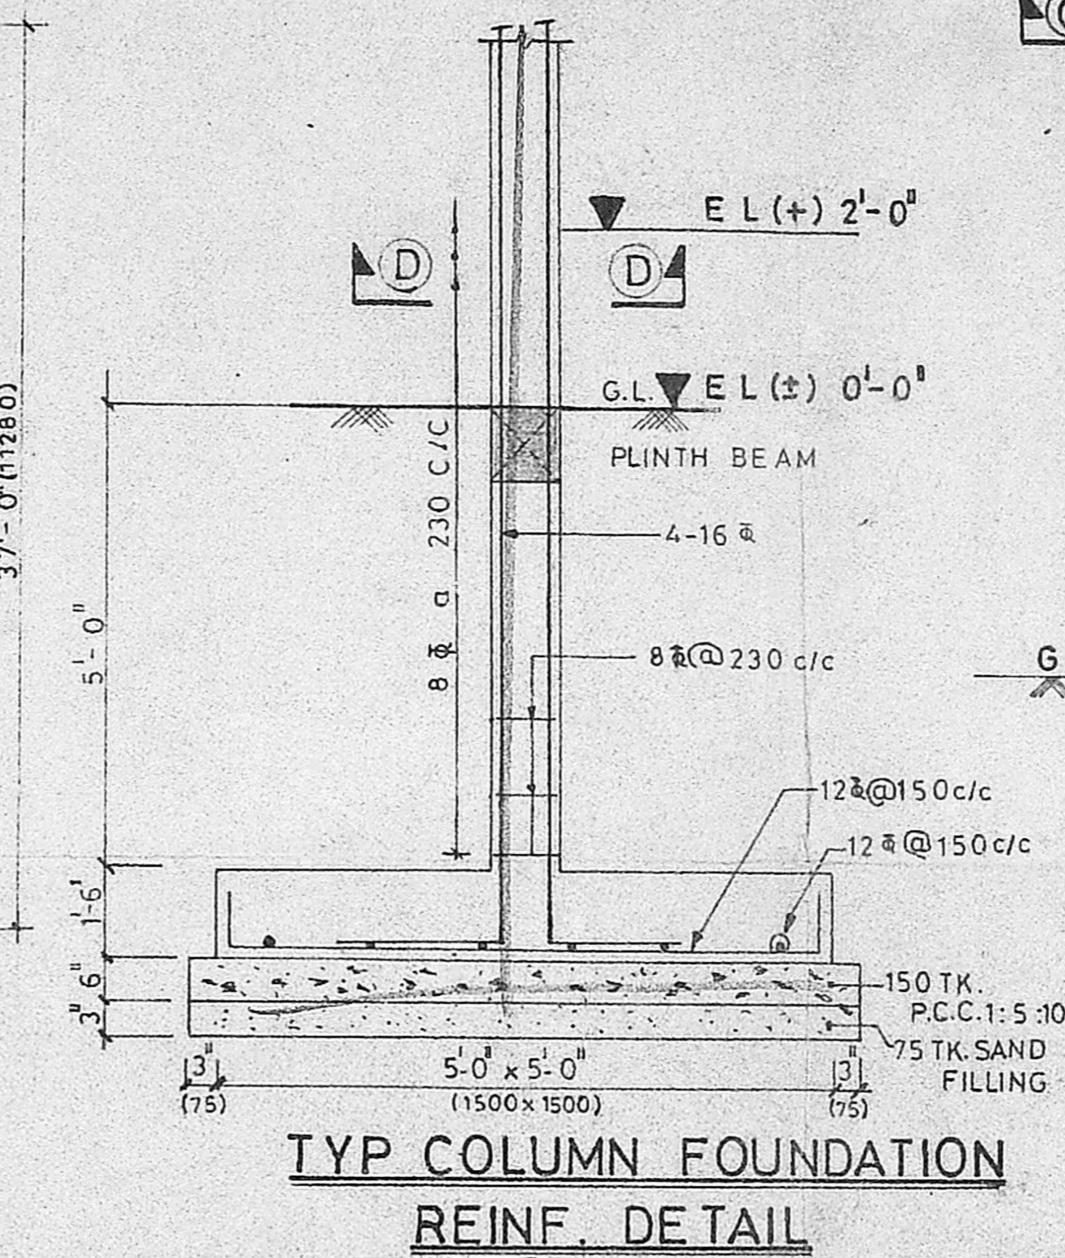


TYP COLUMN FOUNDATION REINF. DETAIL


Planning Permit No. A/1406/91
APPROVED
 SUBJECT TO THE CONDITIONS IN THIS OFFICE LETTER.
 No. A2/2010/91, Date: 9-11-91
 FOR MEMBER SECRETARY
 MADRAS METROPOLITAN DEVELOPMENT AUTHORITY
 MADRAS - 600 008.

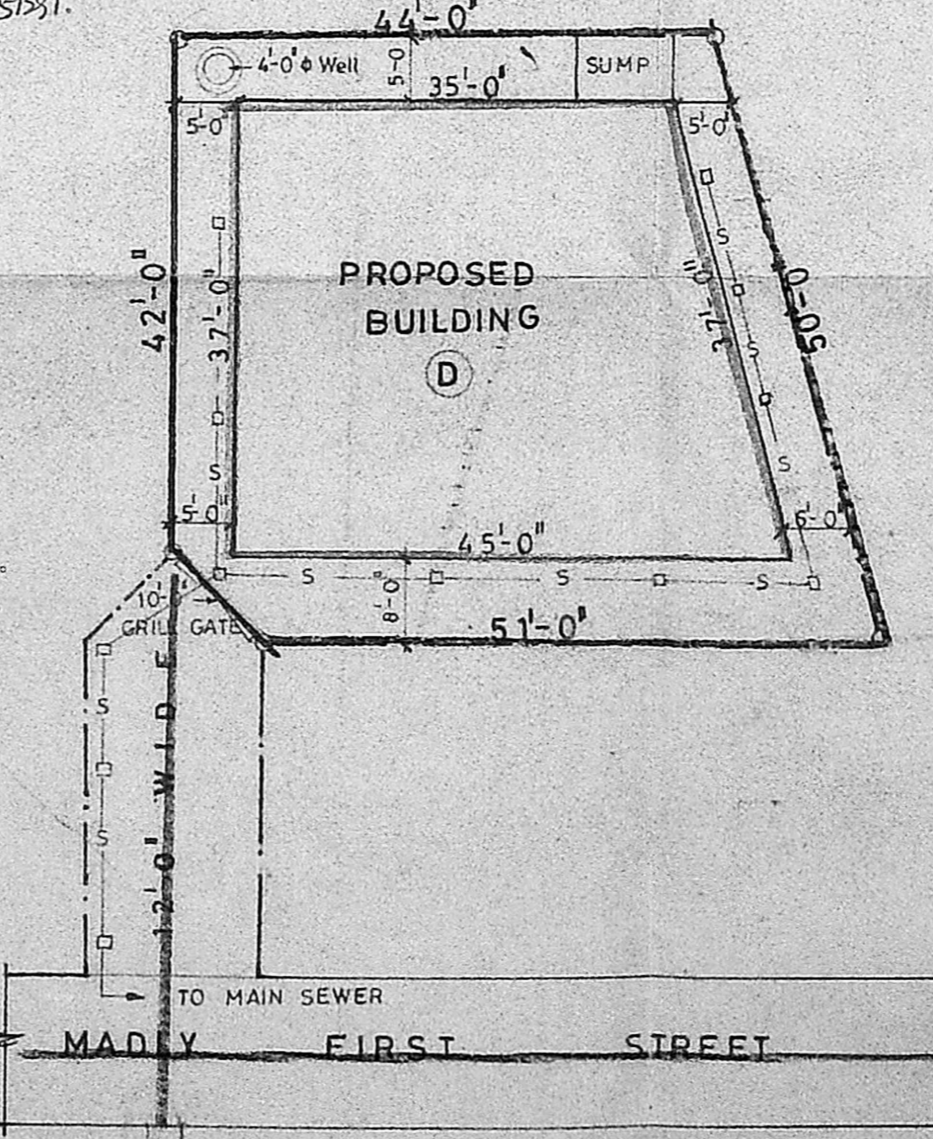


SITE PLAN

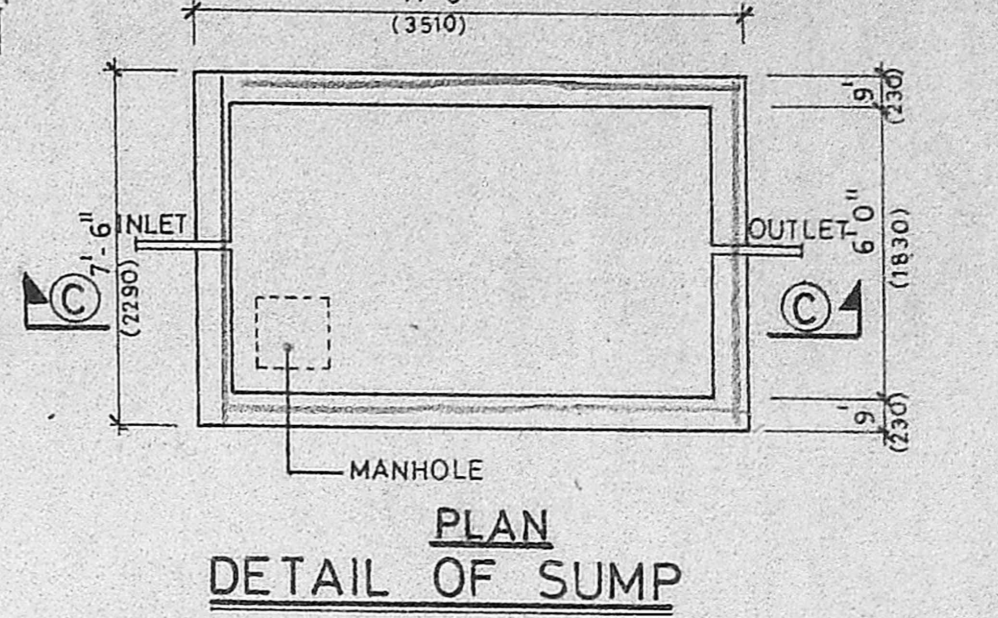


SECTION C-C

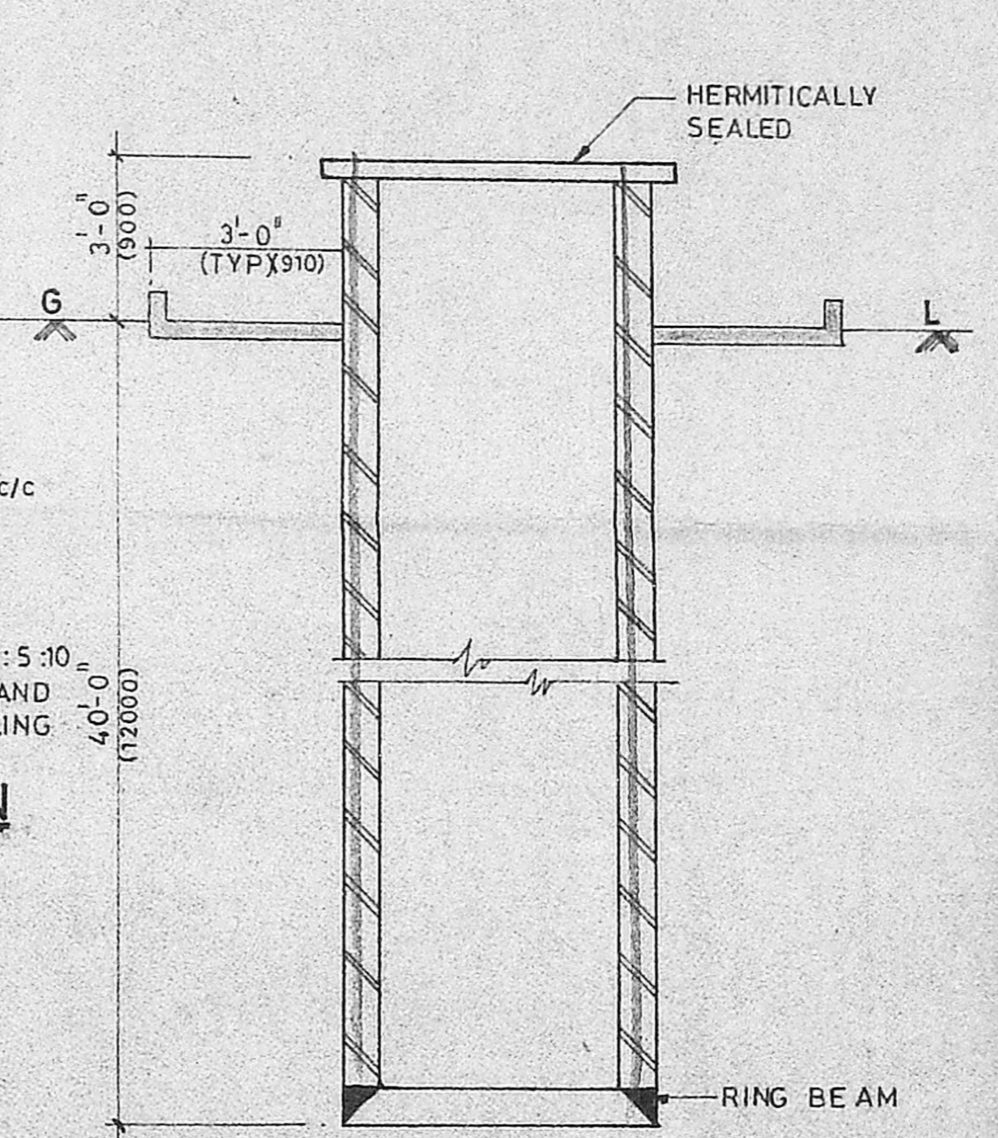

PLAN DETAIL OF SUMP

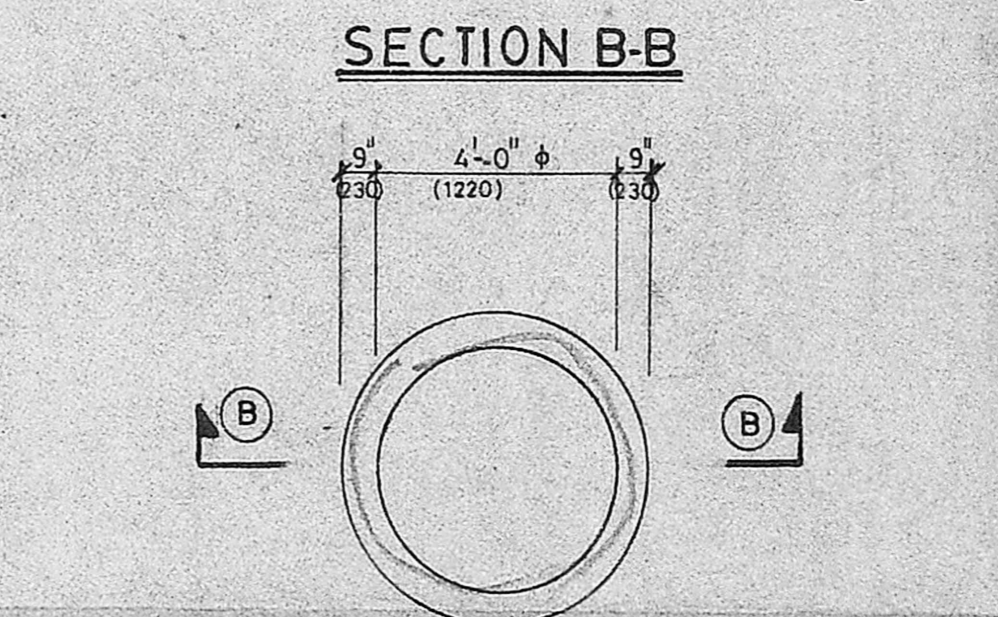

SECTION B-B

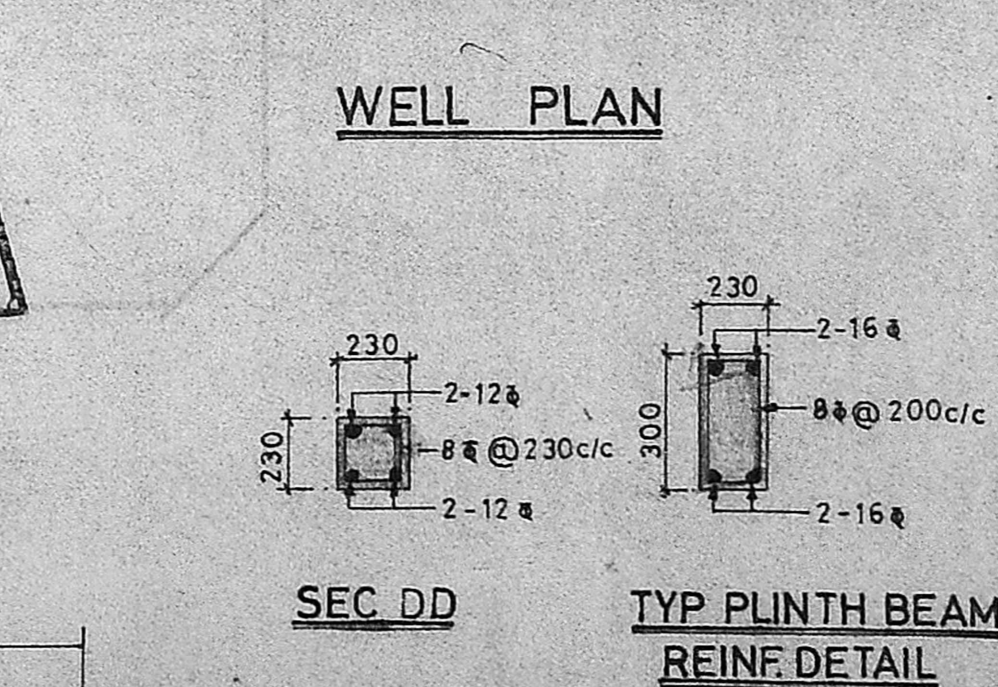

WELL PLAN



TYP PLINTH BEAM REINF. DETAIL

PROPOSED RESIDENTIAL BUILDING AT OLD DOOR NO 12, MADLY FIRST STREET, T. NAGAR, MADRAS - 17. T.S. NO. 5693 & 8805, BLOCK NO. 129, CORPORATION DIVISION NO. 119.

SPECIFICATIONS :
 FOUNDATION : IN C.C. 1:4:8 OF SAND FILLING.
 FLOORING : MOSAIC FLOORING 0/100 TK. P.C.C. 1:4:8 SAND FILLING
 SUPER STRUCTURE : FIRST CLASS B.W. IN C.M. 1:5 IN G.F. & C.M. 1:6 IN FIRST.
 R.C.C. LINTELS, SUNSHADES : C.C. 1:2:4.
 WOOD WORKS : DOORS, WINDOWS, VENTILATORS ARE ALL IN T.W.
 PLASTERING : 12 MM. TK. C.M. 1:4.
 WEATHERING COURSE : PRESSED TILES IN C.M. 1:4 OF BRICK JELLY IN L.C. LAID SLOPE.
 FINISHING : CEMENT PAINT OF PLASTERED SURFACE.

AREA STATEMENT :
 GROUND FLOOR BUILT UP AREA : 1490.00 Sq Ft (138.48 Sq M)
 FIRST FLOOR BUILT UP AREA : 1490.00 Sq Ft (138.48 Sq M)
 TOTAL BUILT UP AREA : 2980.00 Sq Ft (276.96 Sq M)
 TOTAL PLOT AREA : 2501.00 Sq Ft (232.35 Sq M)
 FLOOR SPACE INDEX : 1.19
 PLOT COVERAGE : 59%

ABBREVIATION :
 G.L. - GROUND LEVEL
 F.E.L. - FIRST FLOOR LEVEL
 T.F.L. - TERRACE FLOOR LEVEL
 B.W.L. - BOTTOM OF WATER TANK LEVEL
 T.W.L. - TOP OF WATER TANK LEVEL

| SCHEDULE OF JOINERY | | | |
|---------------------|--------------|--------|------------|
| S.No | OPENING SIZE | | TYPE |
| | WIDTH | HEIGHT | |
| (A) | 3'-3" | 7'-0" | MAIN DOOR |
| (B) | 3'-0" | 7'-0" | DOOR |
| (C) | 2'-6" | 7'-0" | OPENING |
| (D) | 2'-6" | 7'-0" | DOOR |
| (1) | 5'-0" | 4'-6" | WINDOW |
| (2) | 4'-0" | 4'-6" | WINDOW |
| (3) | 3'-0" | 2'-6" | VENTILATOR |
| (4) | 7'-3" | 4'-6" | GRILL WORK |

NOTES :
 ALL DIMENSIONS ARE IN FEET AND INCHES

COLOUR REFERENCE :
 PROPOSED WORK
 ROAD WORK
 BOUNDARY LINE
 SEWER LINE

TITLE :
 GROUND FLOOR PLAN, FIRST FLOOR PLAN AND TERRACE FLOOR PLAN, FRONT ELEVATION, SECTION, SITE PLAN AND TOPO PLAN.

DRN. BY: P. C. DRG. NO. VC/MMDA/90 A06/1-04 REV. NO.: 0
 SCALE: 1/8" = 1'-0" DATE: 28/08/1991

OWNER :
 LICENCED ENGINEER: R. BALASUBRAMANIAN
 B.E. (CIVIL), R.D.P.T. & C.P., LICENCED SURVEYOR.
 Class 1 (Regd. No. 435/88-89) Corporation of Madras
 313, POONAMALLEE HIGH ROAD, OPPOSITE TO NEHRU PARK, MADRAS-64.