



Revised from
 2
 A2/20357/91
 6/3/92


Planning Permits No. A/358/92
APPROVED
 SUBJECT TO THE CONDITIONS IN THIS OFFICE LETTER.
 No. A2/20357/91 Date 4/92
 FOR MEMBER SECRETARY
 MADRAS METROPOLITAN
 DEVELOPMENT AUTHORITY
 MADRAS - 600 006.

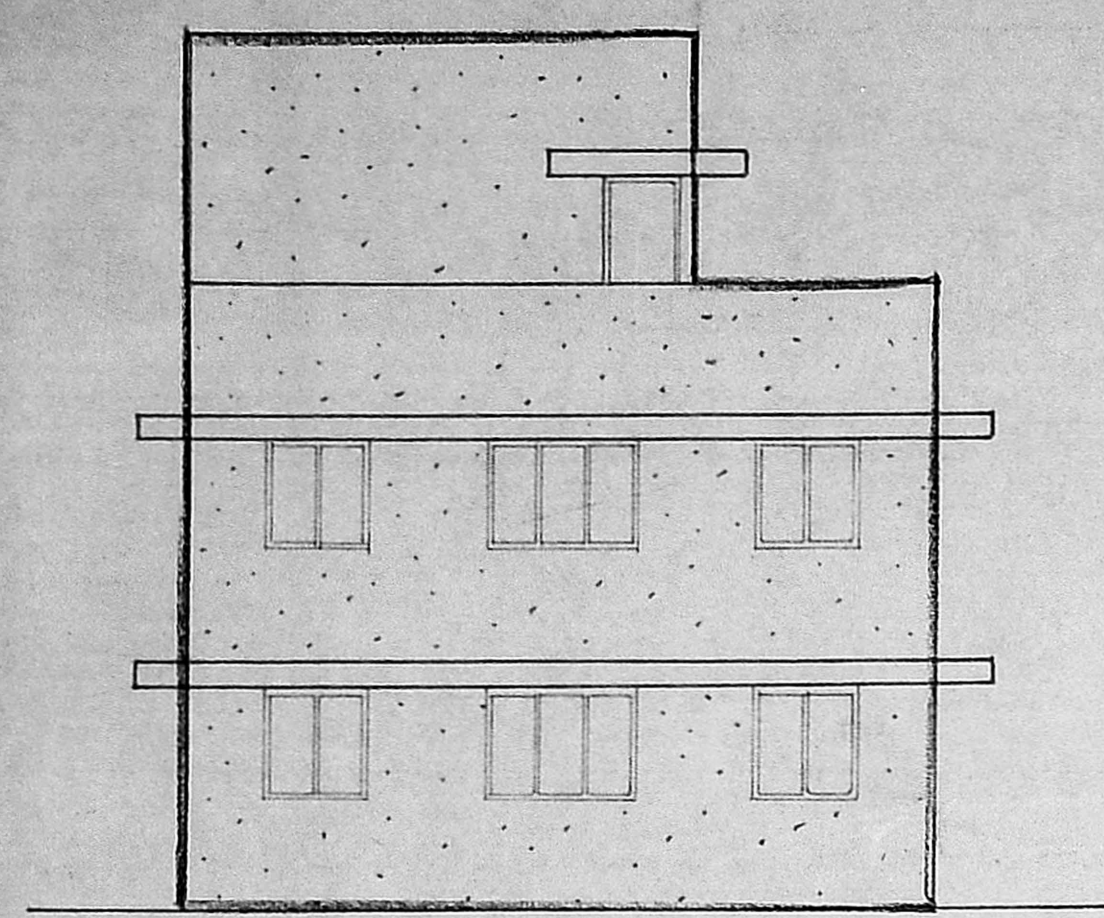


FRONT ELEVATION

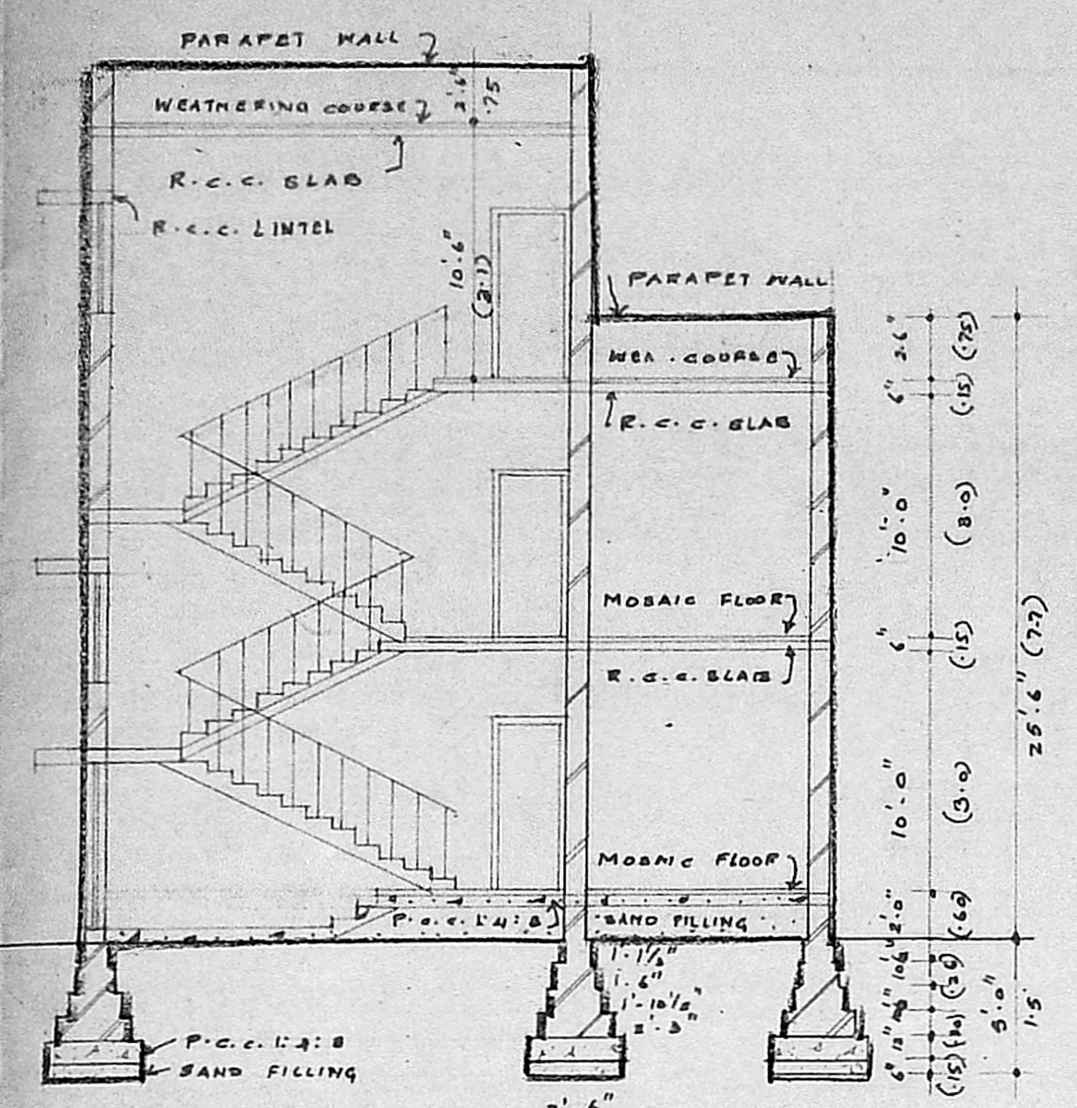


SECTION A - B

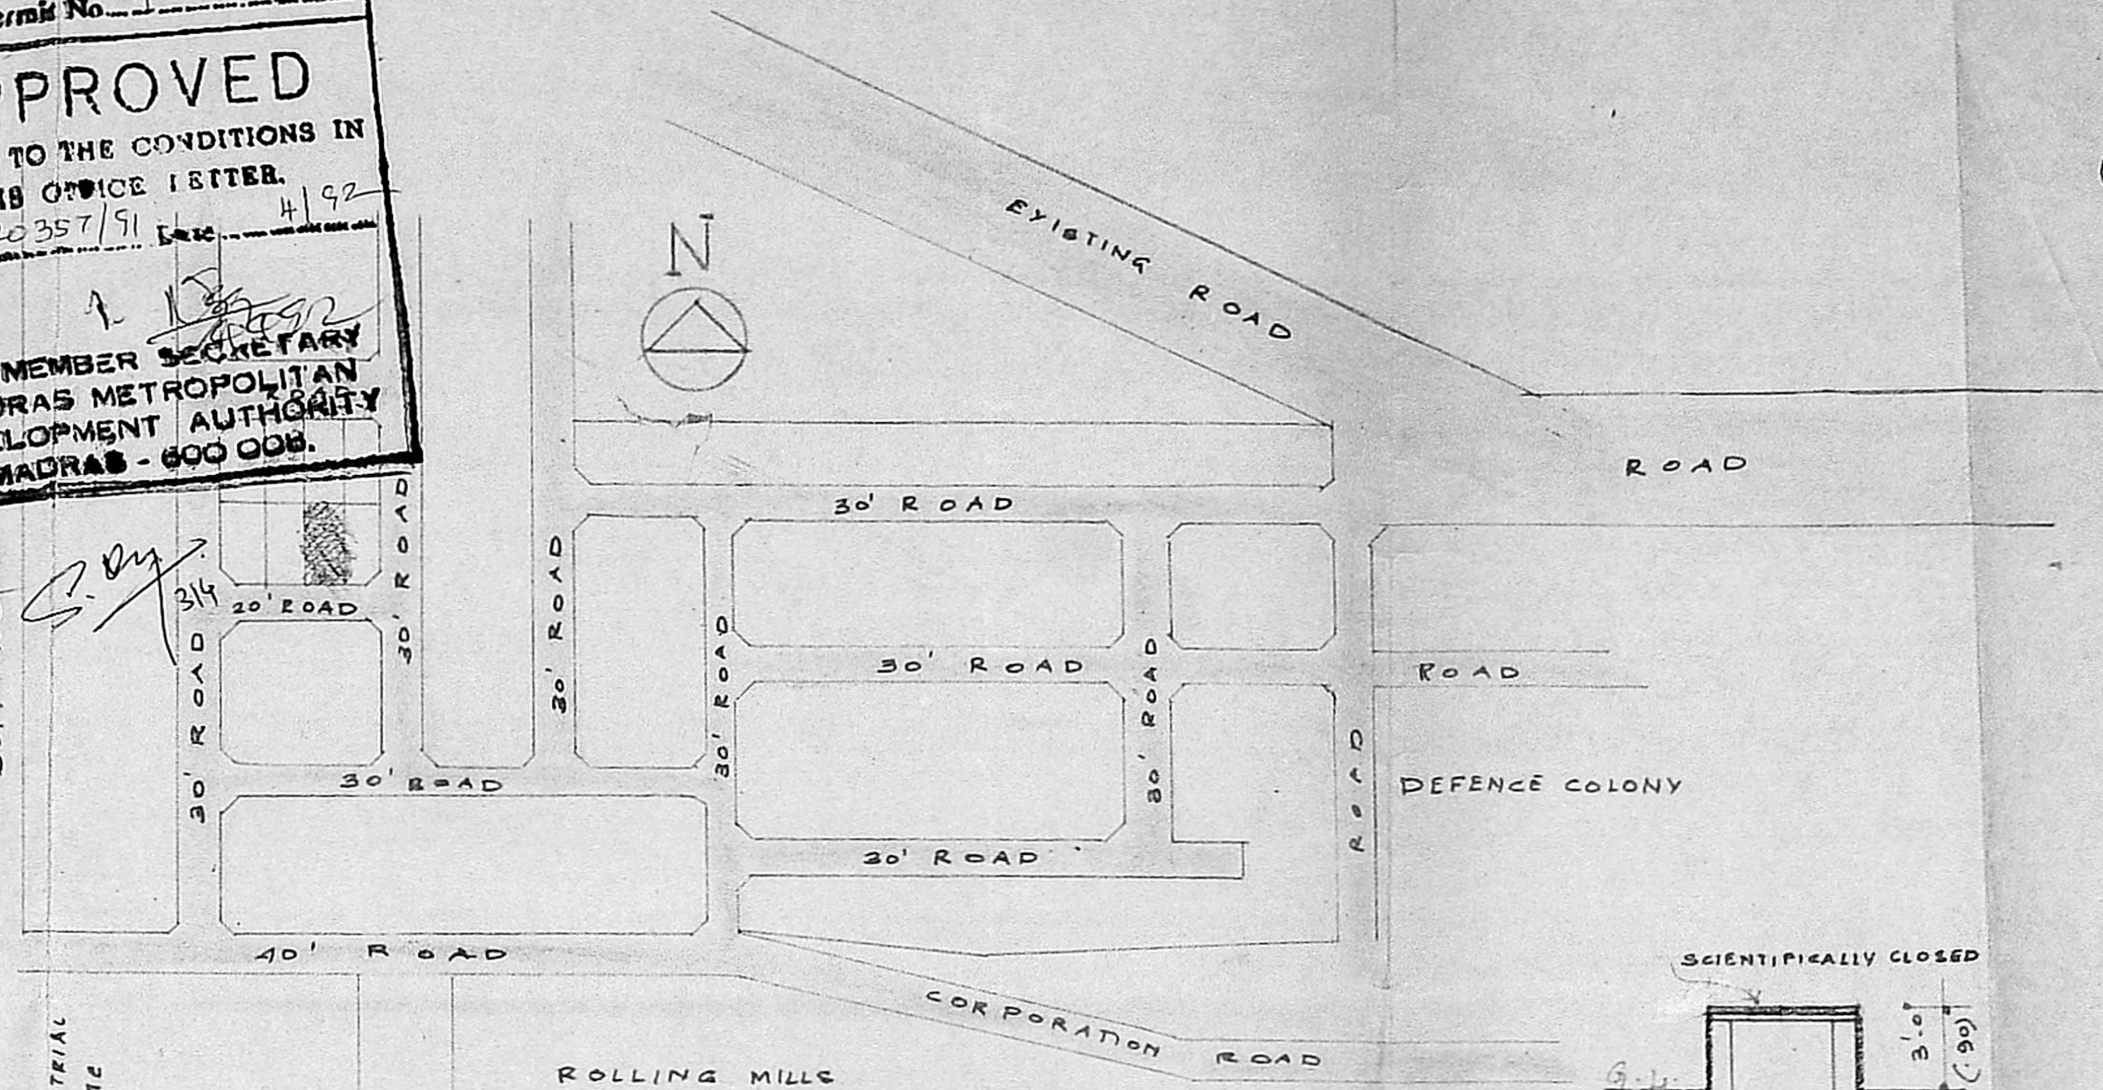


KEY PLAN (NOT TO SCALE)

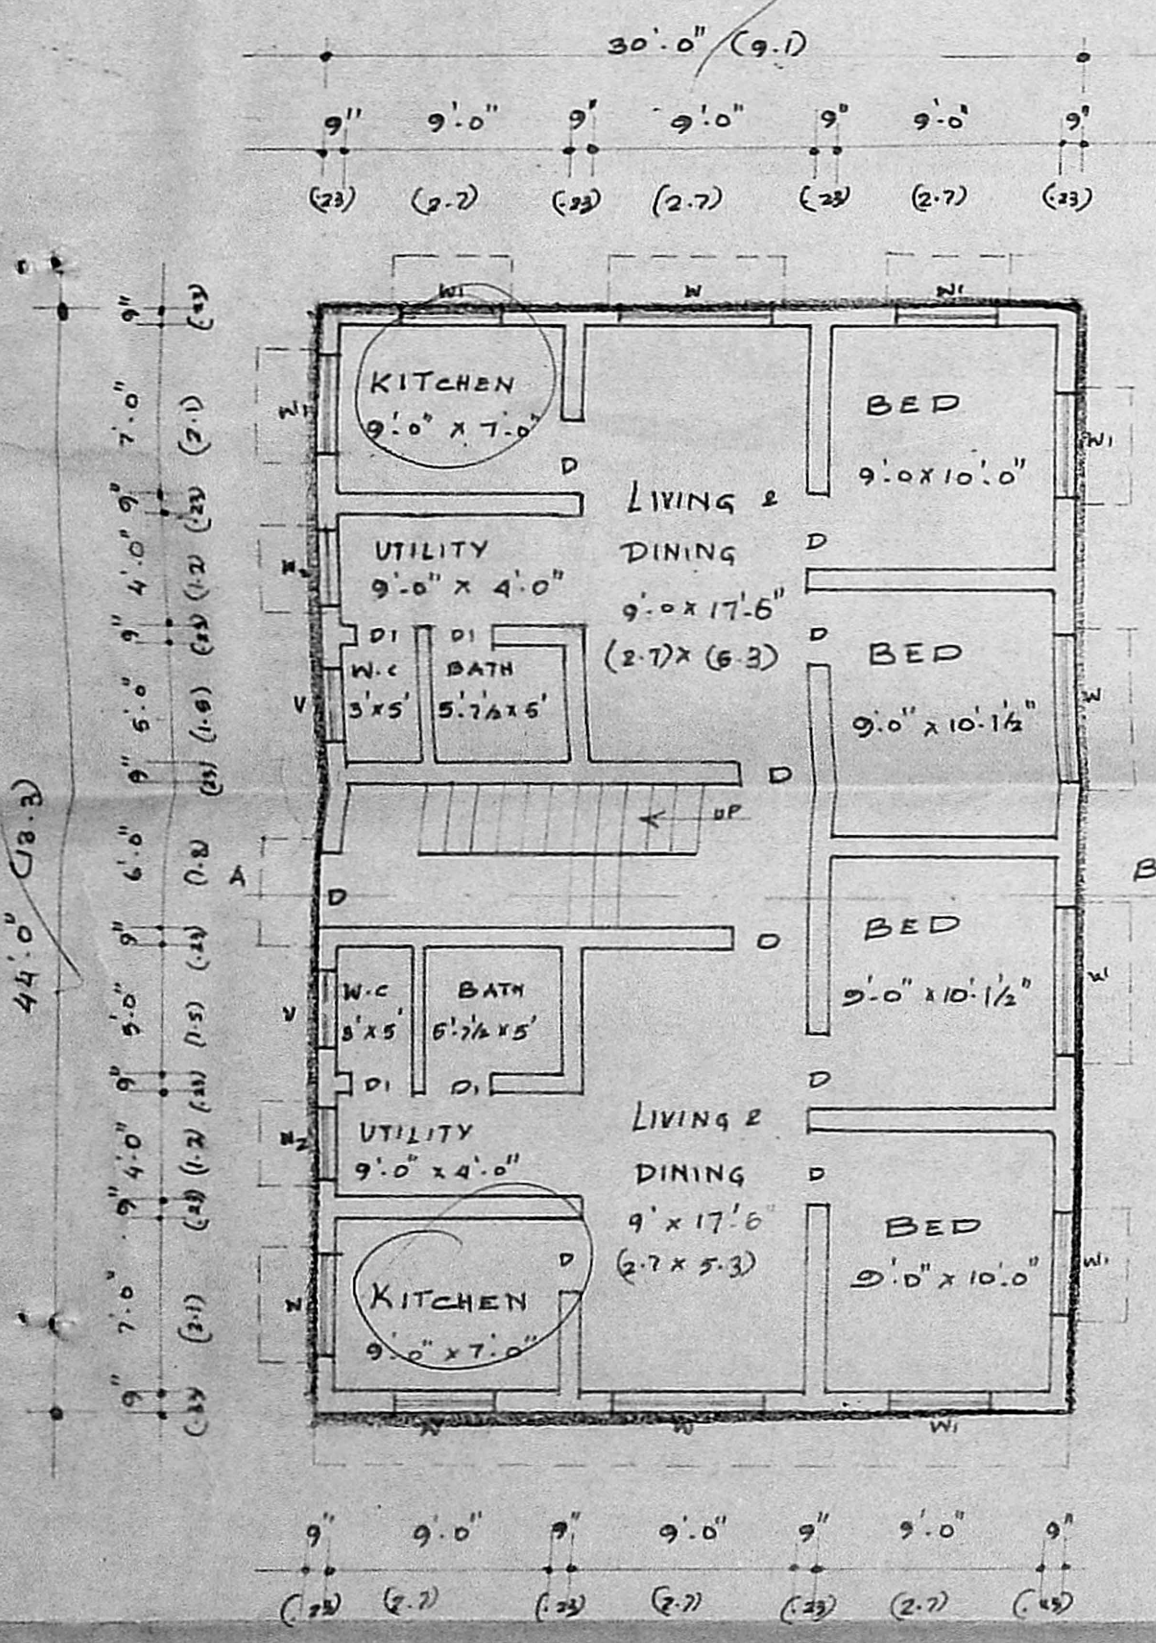


GROUND FLOOR PLAN

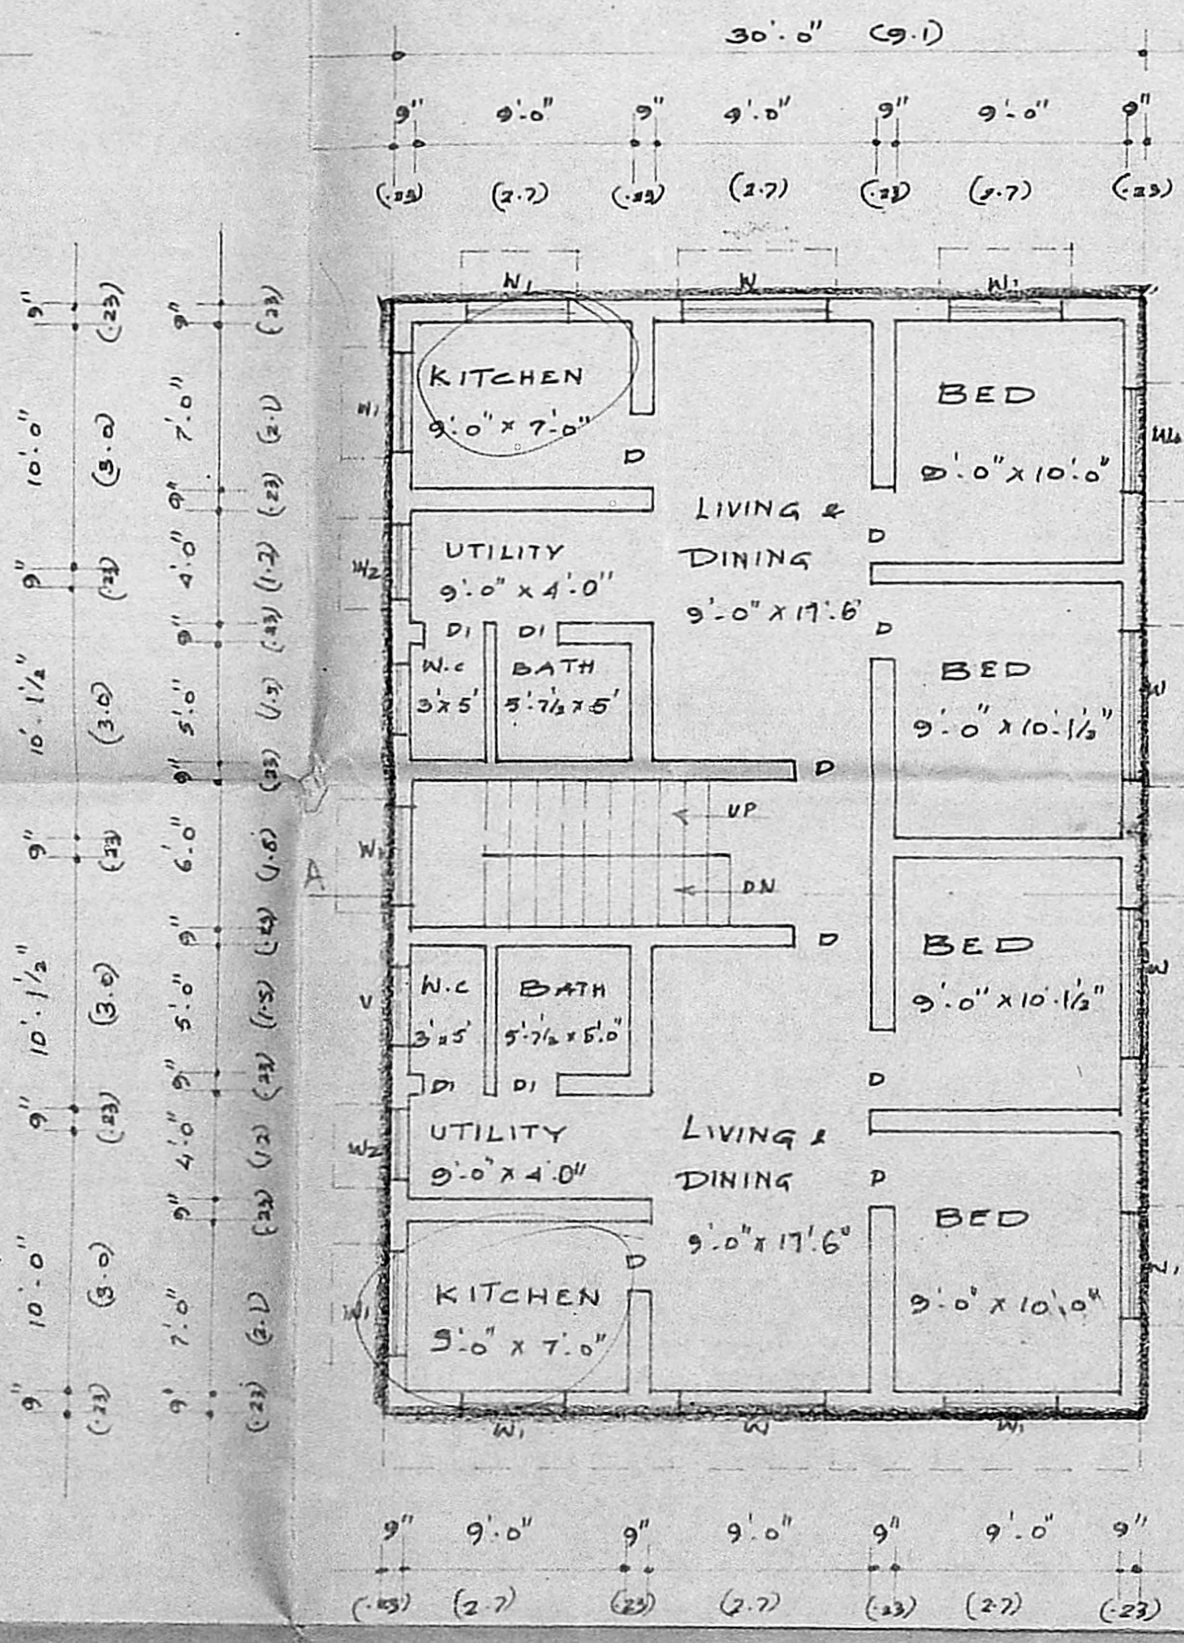

FIRST FLOOR PLAN

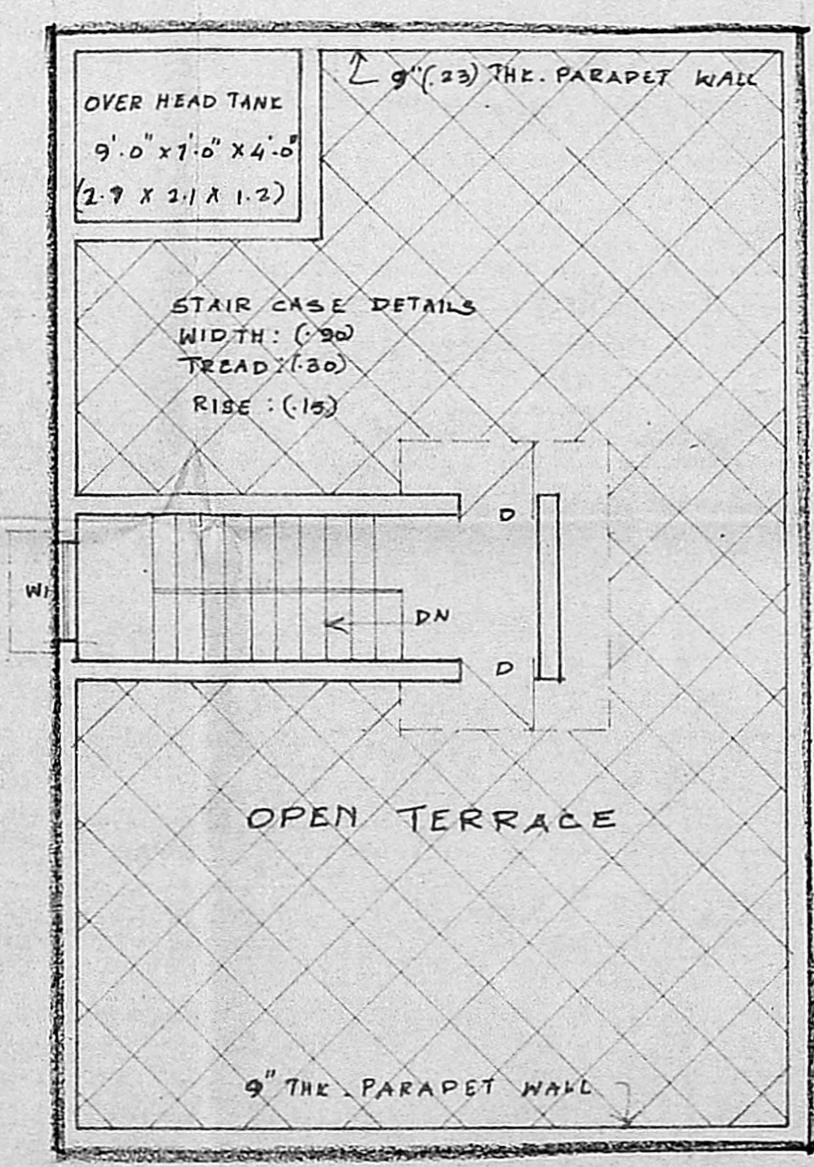

OPEN TERRACE PLAN

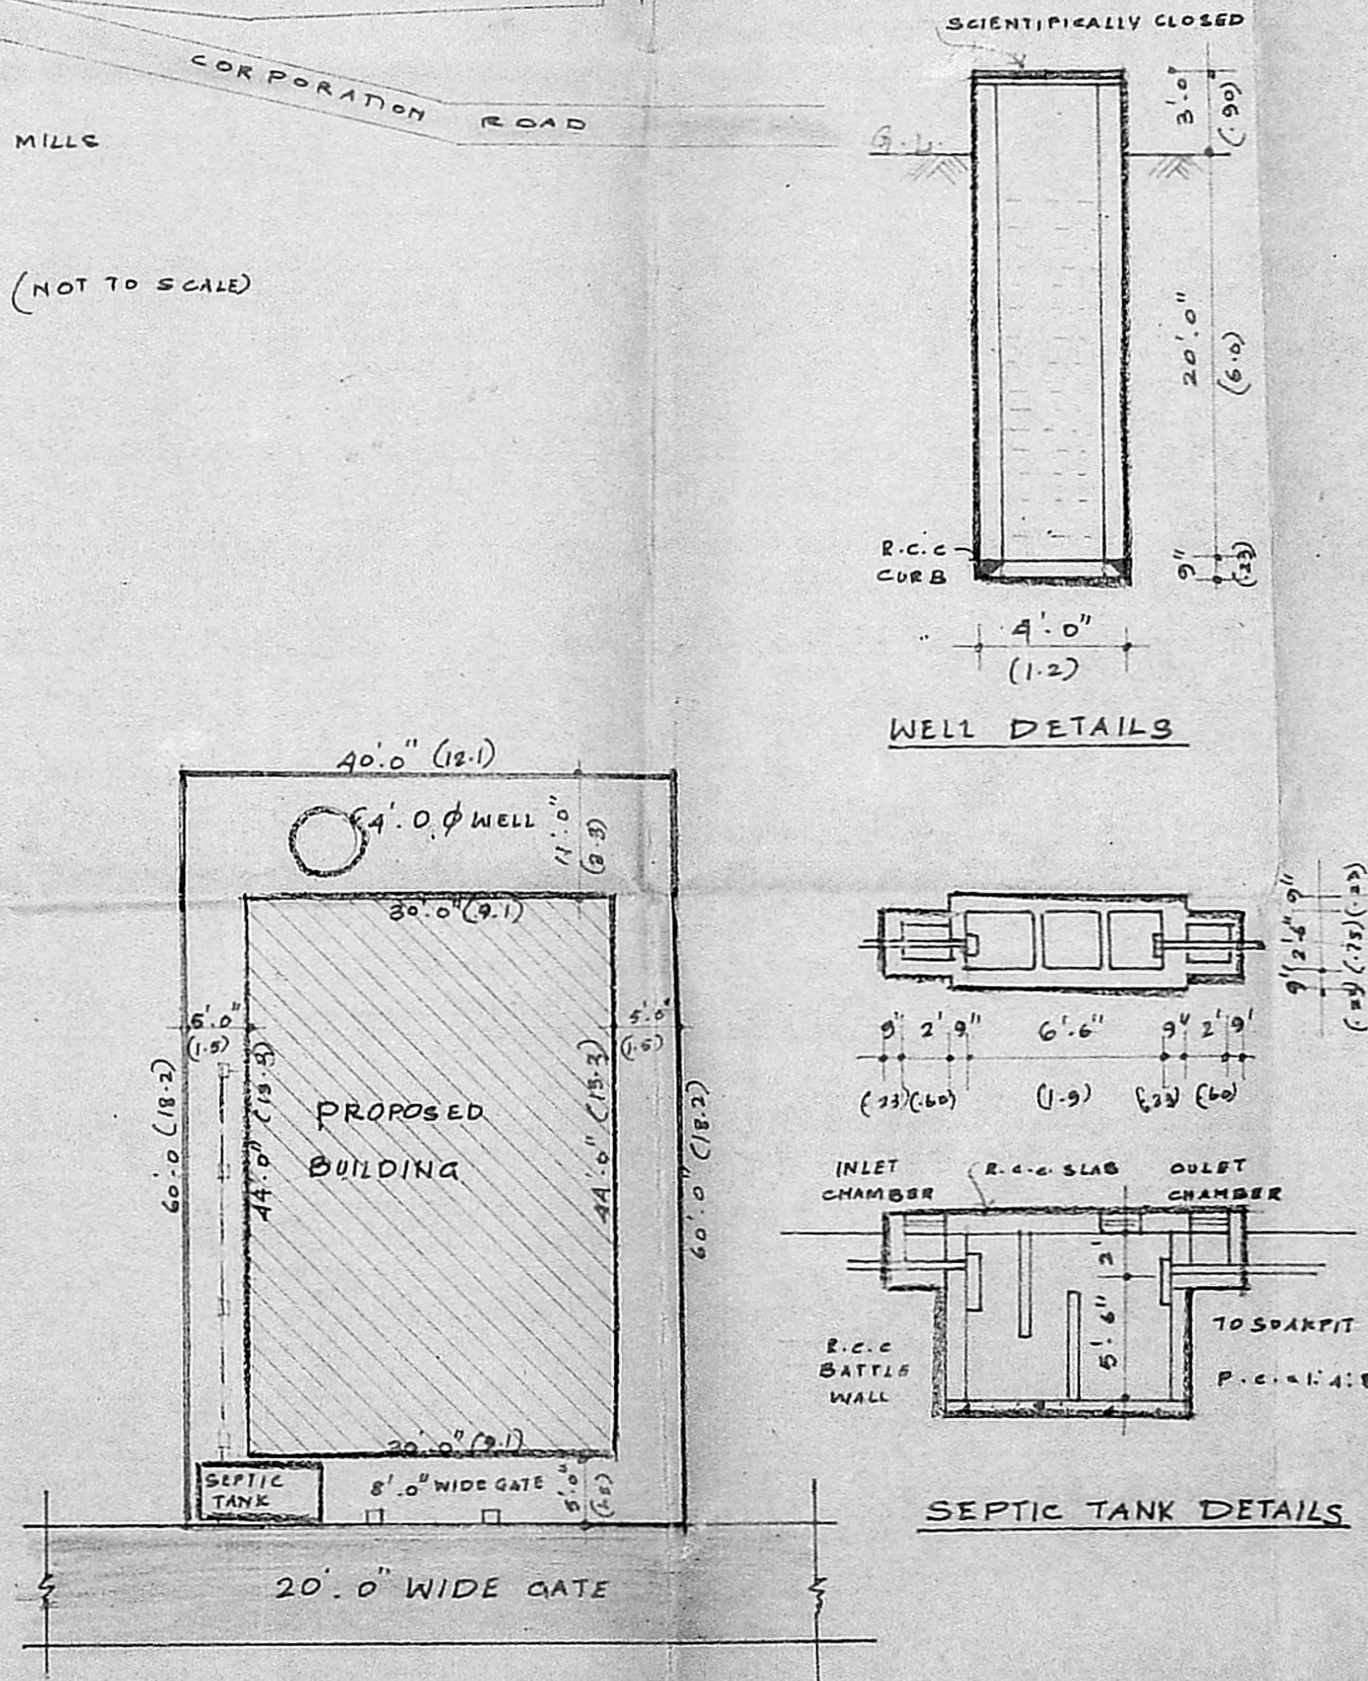

SITE PLAN SCALE 1"=16'-0" (1:200)

PLAN SHOWING PROPOSED BUILDING AT PLOT NO: 60 SURVEY NO: 169 SUNDAR NAGAR LAYOUT 122. NAN-DAMBAKKAM VILLAGE TOWN PANCHAYAT. LPDM/DDTP. NO 44 72 180/73

SCHEDULE OF JOINERY

D - DOOR	- .90 X 2.1
D1 DOOR	- .75 X 2.1
W - WINDOW	- 1.8 X 1.3
W1 - "	- 1.2 X 1.3
W2 - "	- .90 X 1.3
V - VENTILATOR	.90 X .60

SPECIFICATIONS:
 STOCK BRICK MASONARY IN C.M:1:6 IN FOUNDATION & BASEMENT.
 FLOORING WITH B.J.L.c 10.2 m THICK 1:2 1/2:5 MIX TOP MOSAIC
 R.c.c. 1:2:4 MIX FOR ROOF SLAB & LINTEL.
 WOOD WORK - TEAK WOOD.

AREA DETAILS: sq.ft sq.m

PLOT AREA	: 2400 221.7
PRO G. FLOOR	: 1320 121.9
PRO F. FLOOR	: 1320 121.9
PLOT COVERAGE	: 55%
VACANT LAND	: 1080 100
F.S.1	: 1.10.

COLOUR INDEX

PROPOSED SHOWN	
BOUNDARY	"
ROAD	"

SCALE: 1"=8'-0" OR 1:100
 DRAWN: DEVI.

OWNER
 R. S. Srinivasan
 Subramanian

NOTE: ALL DIMENSIONS ARE IN FEET & METRE.

LICENSED SURVEYOR
 N. JOACHIM SELVARAJ, B.E.
 CONSULTING ENGINEER,
 LICENSED SURVEYOR, CLASS I No 08
 & WATER DIVINER
 APSARA MANSION,
 (OPPOSITE LIBERTY THEATRE)
 KODAMBAKKAM, MADRAS-600 024
 PHONE: 421452 (P.P.1)

ARCHITECTS
 KARTIC & ASSOCIATES
 42, RANGANATHAN ST,
 T. NAGAR,
 MADRAS - 17.