
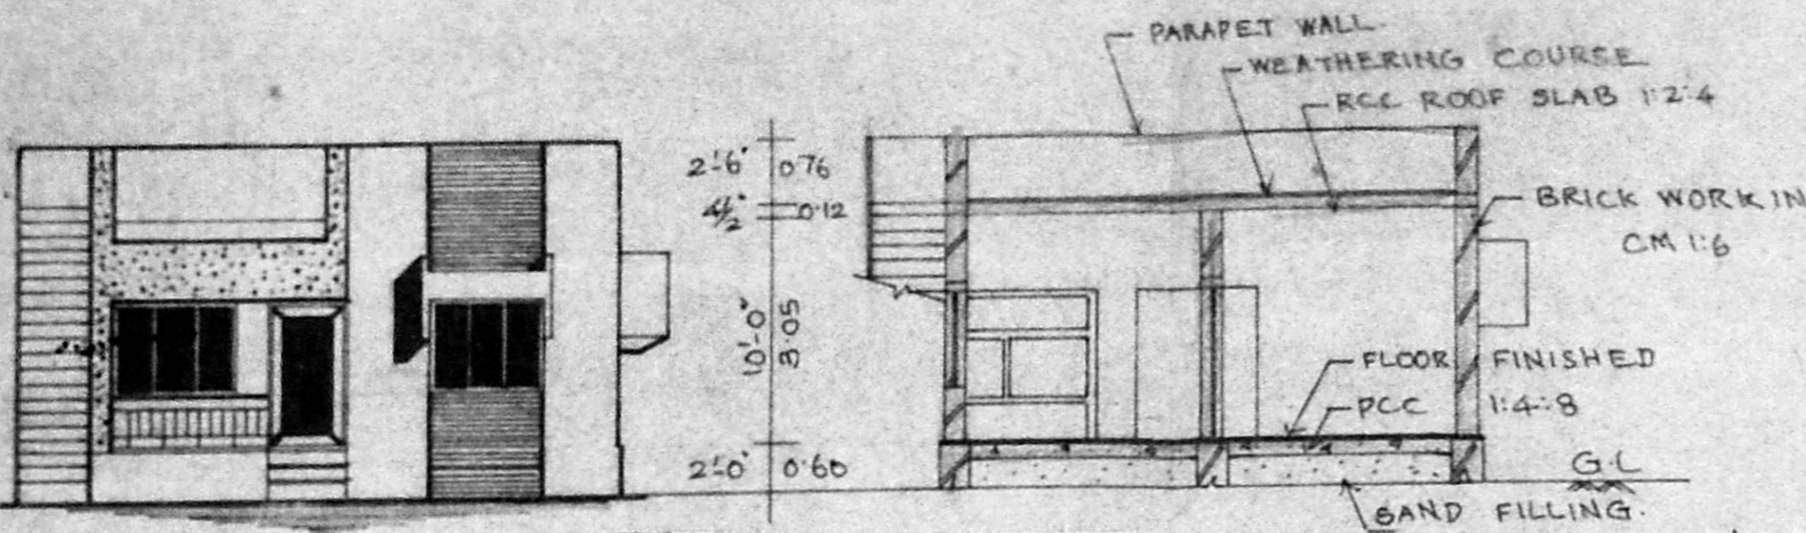


PLAN SHOWING THE PROPOSED RESIDENTIAL BUILDING IN S.NO/-78/1B,
 PLOT NO/-12, SHANTHI NAGAR II MAIN ROAD, AT 175, GOWRIVAKKAM VILLAGE,
 OF SEMBAKKAM TOWN PANCHAYET, SAIDAPET TALUK, CHENGALPUT M.G.R. DT.

SCALE:- 1"=8'-0"

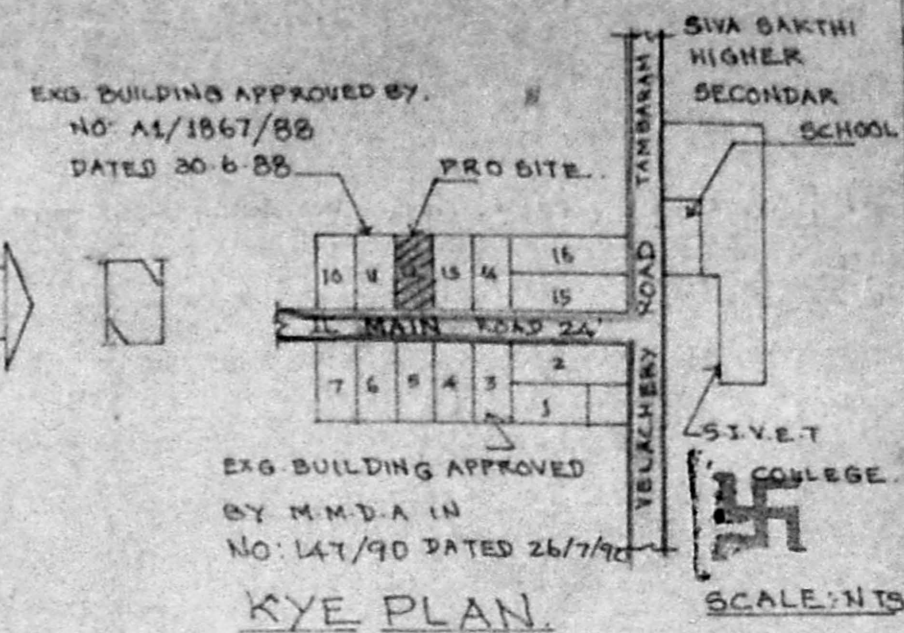

A. M. BALASUBRAMANIAN D.C.E. 403899

Latha Constructions
 LICENSED SURVEYORS, ENGINEERS & CONTRACTORS

No. 6, 11 CROSS STREET
 NEW COLONY, CHROMPET,
 MADRAS-600 044.

JOINERY

1. DOOR	D = 3'-3" x 6'-0"	(1.00 x 1.98m)
2. DOOR	D ₁ = 3'-0" x 6'-6"	(0.90 x 1.98m)
3. DOOR	D ₂ = 2'-6" x 6'-0"	(0.76 x 1.83m)
4. WINDOW	W = 5'-0" x 4'-0"	(1.53 x 1.22m)
5. -DO-	W ₁ = 4'-0" x 4'-0"	(1.22 x 1.22m)
6. VENTILATOR	V = 3'-0" x 2'-0"	(0.90 x 0.60m)
7. OPEN	OP = 3'-0" x 6'-6"	(0.90 x 1.98m)

FRONT ELEVATION

Planning Permit No. A/1401/91

APPROVED

SUBJECT TO THE CONDITIONS IN THIS OFFICE ORDER.


No. A2/21718/91

FOR MEMBER SECRETARY
 MADRAS METROPOLITAN
 DEVELOPMENT AUTHORITY
 MADRAS - 600 008.


SECTION ON SS

SECTION ON SS

A2/21718/91

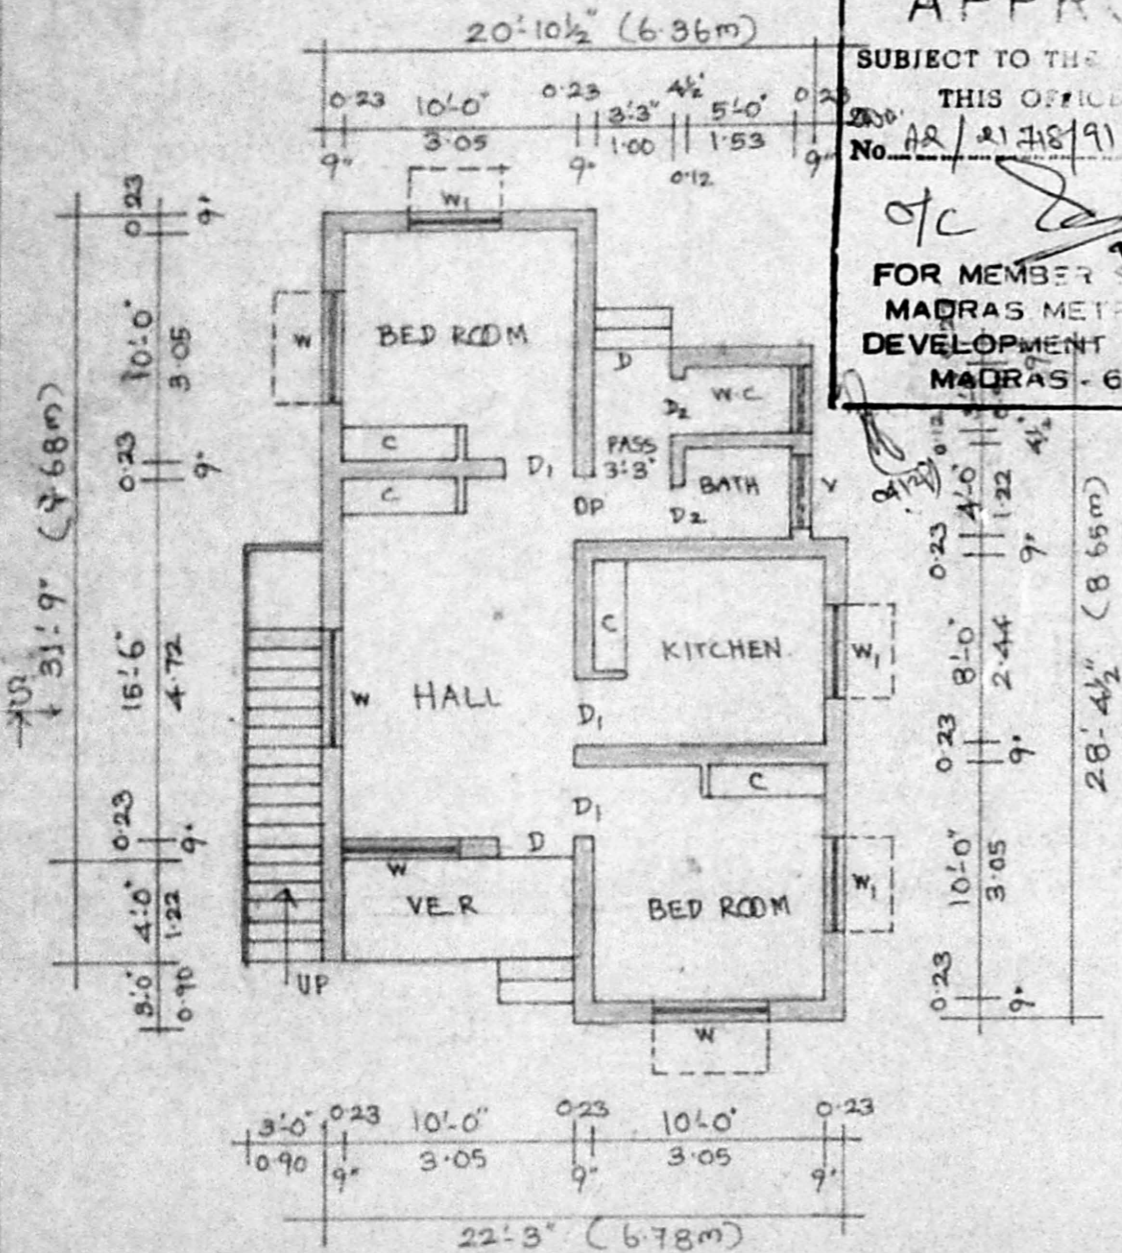

PLAN

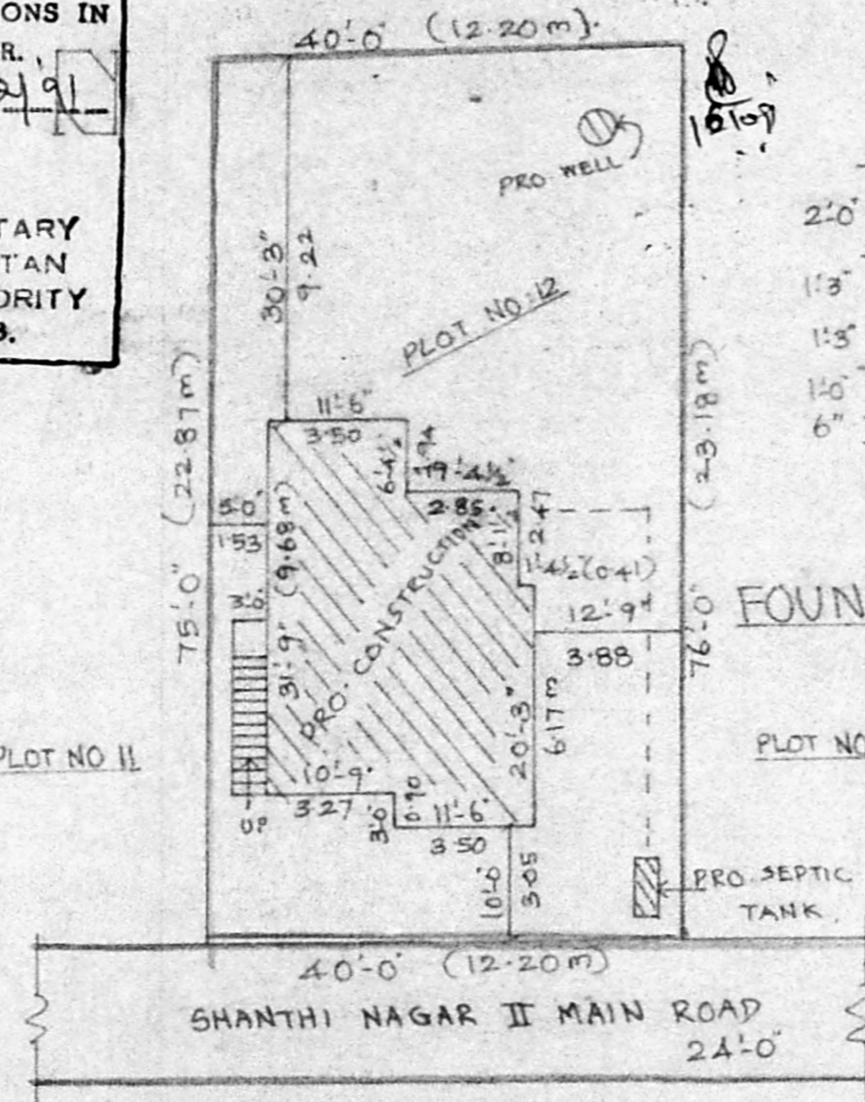


SITE PLAN

SCALE:- 1"=16'

FOUNDATION DETAILS

SCALE:- 1"=4'

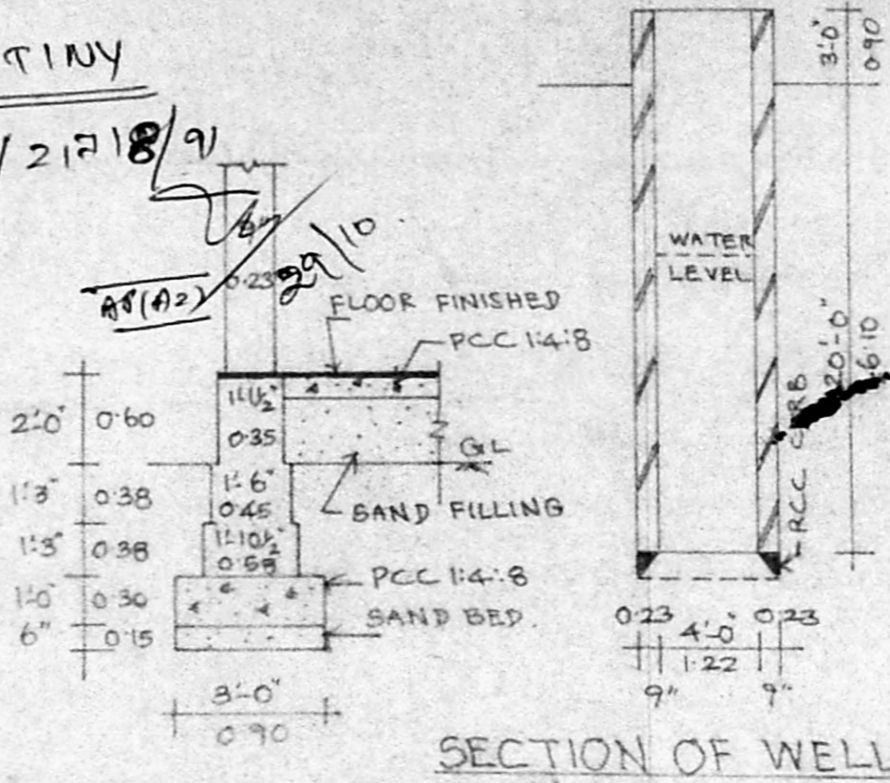

SECTION OF SITE PLAN

EXTENT

	SQ. FT	SQ. MT
1. TOTAL PLOT AREA	3020	280.86
2. PRO. PLINTH AREA	661	61.47
3. TOTAL CARPET AREA	499	46.40

INDEX

1. BOUNDARY LINE	
2. PROPOSED	
3. ROAD OR STREET	

OWNER:- R. Anirubhan

A. M. BALASUBRAMANIAN, D.C.E.
 LICENSED SURVEYOR
 Tambaram & Alandhur Munic...
 No-6, 2nd Cross Stre...
 NEW COLONY, CHROME...
 MADRAS-600 044

LICENCED SURVEYOR:-