


PLAN SHOWING THE PROPOSED CONSTRUCTION OF A RESIDENTIAL BUILDING (THATCHED ROOF TO BE DEMOLISHED) S.No. 149/7L NEHRU FIRST CROSS STREET, PARUTHI PUT VILLAGE, AVADI MUNICIPAL TOWN SHIP. OWNER: MR. K. GOVINDARAJULU. (SCALE 1:100)

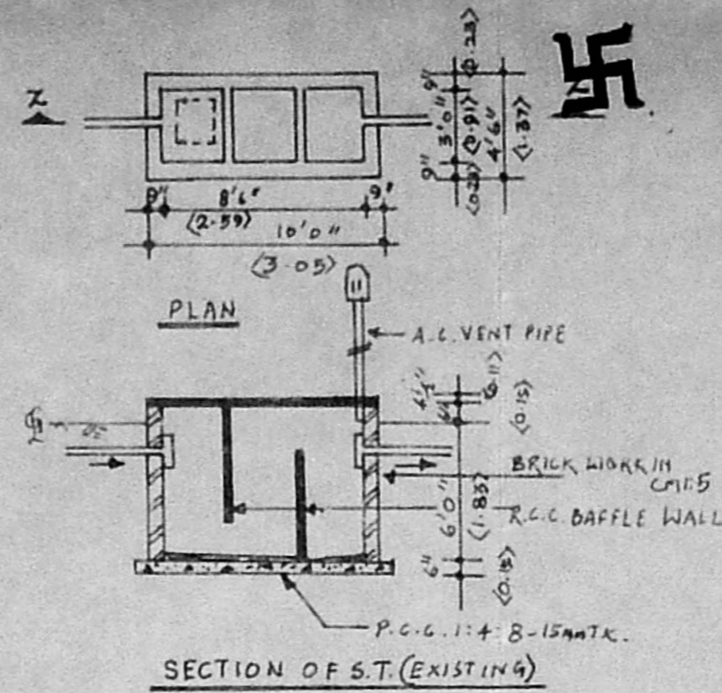

- BRIEF SPECIFICATIONS**
- FOUNDATION :- R.C.C 1:4:8 - 15 CM THICK OVER SAND FILLING.
  - SUPER STRUCTURE :- BRICK WORK IN CM 1:1.5.
  - R.C.C. ITEMS :- C.C. 1:2:4 - 20MM SIZE H.B.9
  - FLOORING :- MOSAIC FLOORING.
  - PLASTERING :- C.M. 1:4 - 12MM TK FOR WALLS & C.M. 1:3 - 20MM TK FOR R.C.C. WALLS
  - PAINTING :- TWO COATS OF CEMENT PAINTS OVER ONE COAT OF PRIMER FOR ALL PLASTERED SURFACES. TWO COATS OF ENAMEL PAINT FOR JOINERIES

**JOINERY SCHEDULE**

D T.W PANALLED	- 3'3" x 7'0" <math>\langle 1000 \times 2130 \rangle</math>
D1 C.W	- 3'0" x 7'0" <math>\langle 910 \times 2130 \rangle</math>
D2 C.W	- 2'6" x 6'6" <math>\langle 760 \times 1980 \rangle</math>
W C.W	- 5'0" x 4'6" <math>\langle 1525 \times 1373 \rangle</math>
W1 C.W	- 3'0" x 4'6" <math>\langle 910 \times 1375 \rangle</math>
V C.W	- 3'0" x 2'0" <math>\langle 910 \times 610 \rangle</math>


**AREA STATEMENT**

AREA OF SITE :- 1836 SFT (OR) 170.36 M<sup>2</sup>  
 AREA OF CONST :- 654.69 SFT (OR) 60.75 M<sup>2</sup>  
 COVERAGE :- 36% F.S.I 0.36


**LEGEND**

BOUNDARY SHOWN	- [Symbol]
ROAD SHOWN	- [Symbol]
PRO. CONST SHOWN	- [Symbol]
DEMOLISHED SHOWN	- [Symbol]


Planning Permit No. A/1386/91  
**APPROVED**  
 SUBJECT TO THE CONDITIONS IN THIS OFFICE LETTER.  
 No. A2/22375/11 Dtd. 29-11-91  
 FOR MEMBER SECRETARY  
 MADRAS METROPOLITAN  
 DEVELOPMENT AUTHORITY  
 MADRAS - 600 008.

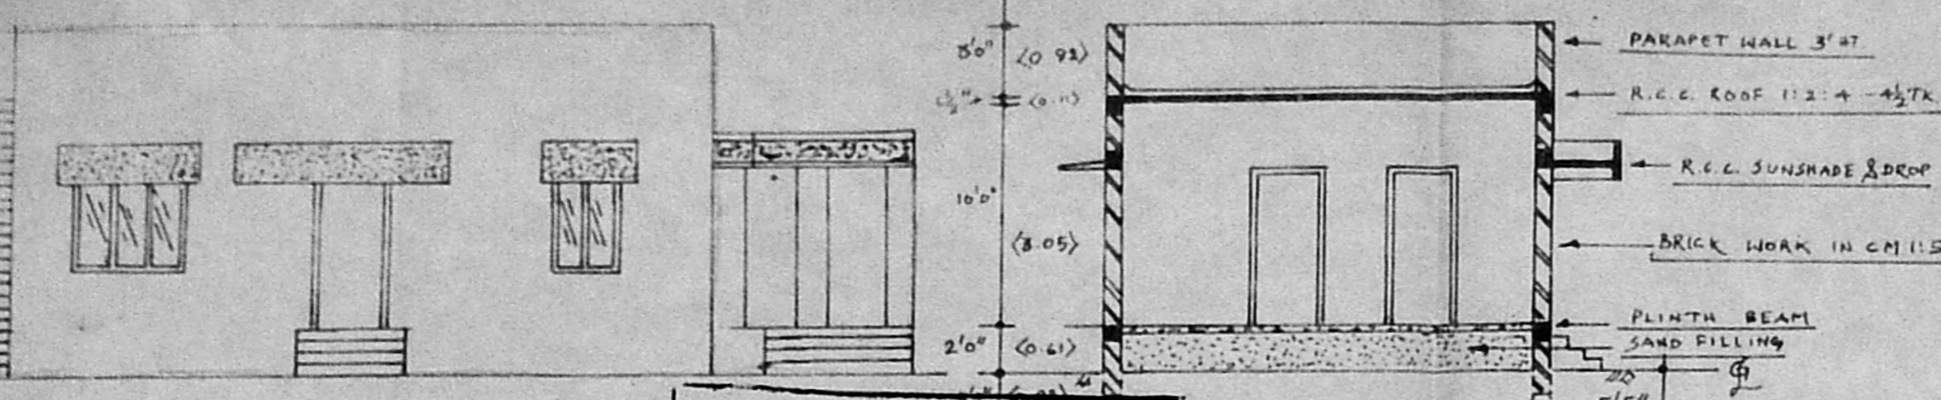


FRONT ELEVATION (SOUTH SIDE)

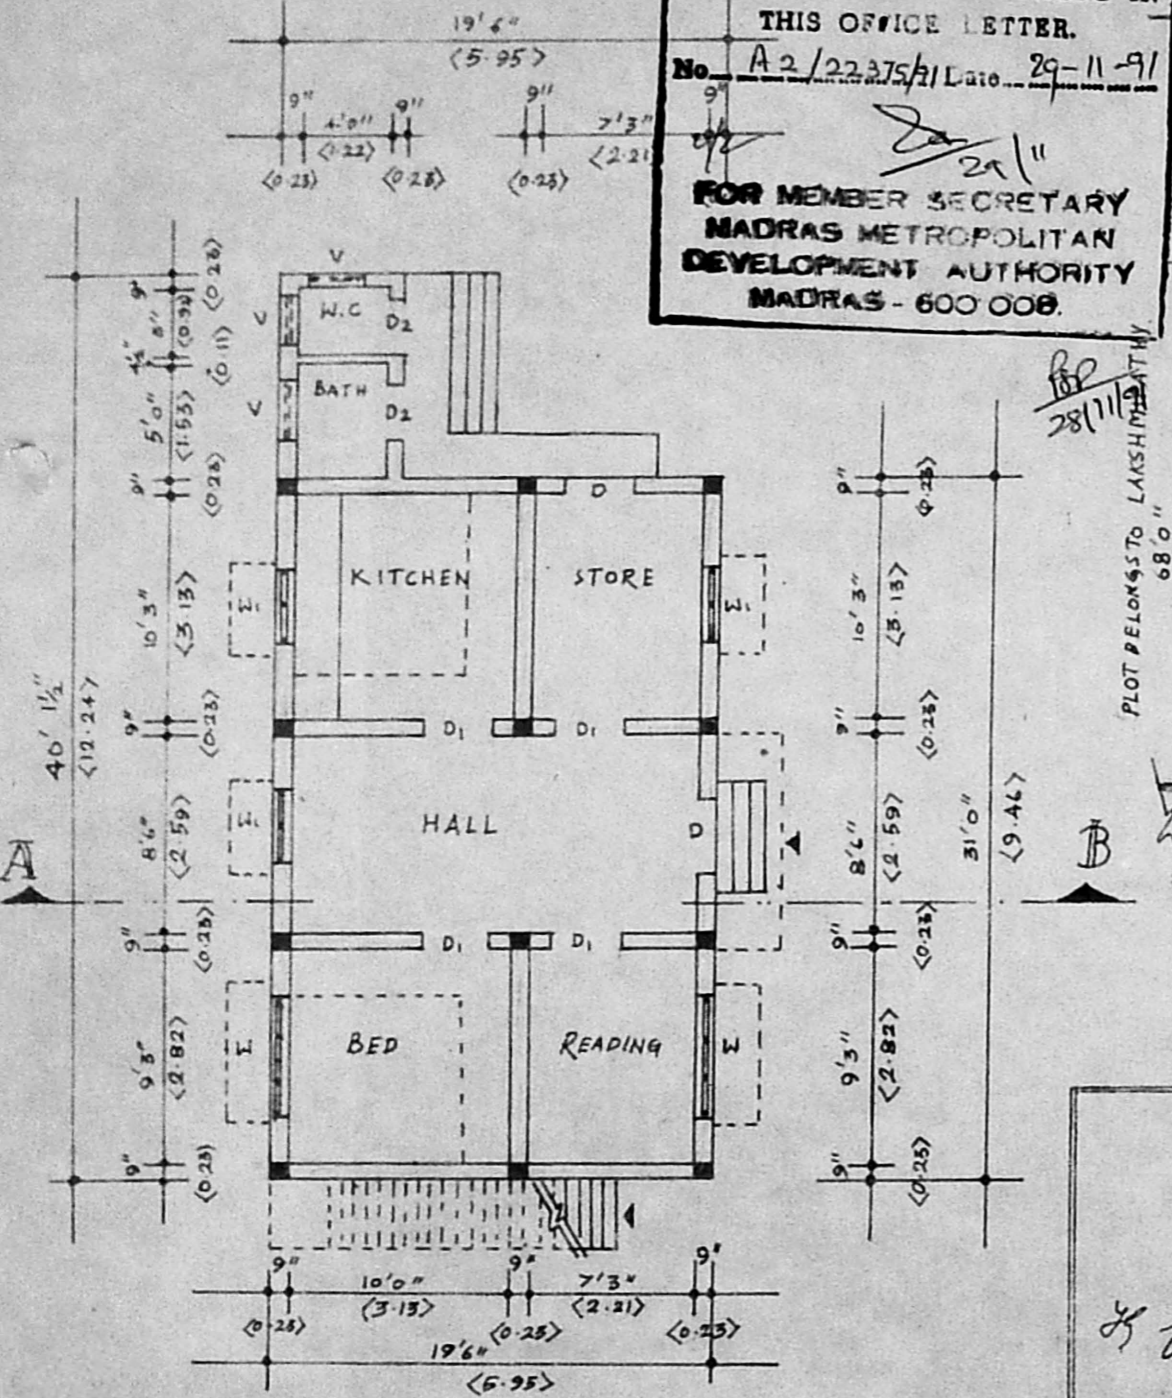

PLAN

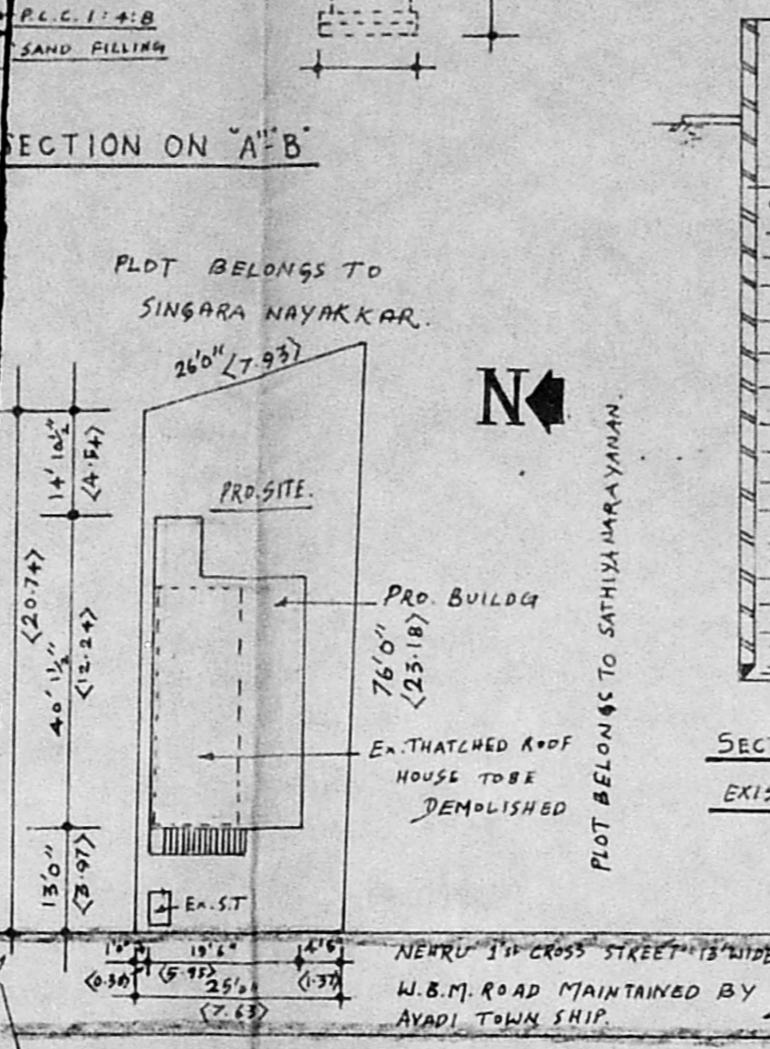

SITE PLAN (SCALE 1:300)

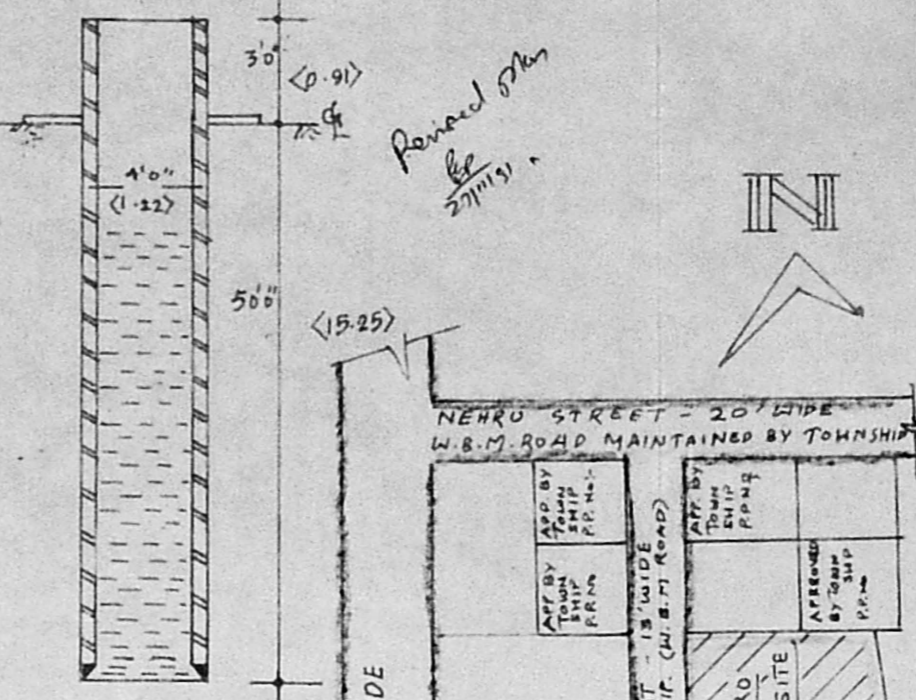

SECTION OF EXISTING WELL

OWNER  
 K. Govindarajulu  
 L. W. S.  
**PERIASAMY D. C. E.**  
 LICENSED SURVEYOR  
 CONSULTING ENGINEER  
 AVADI TOWNSHIP  
 LICENSED SURVEYOR  
 600005

KEY PLAN (NOT TO SCALE)

