



FRONT ELEVATION

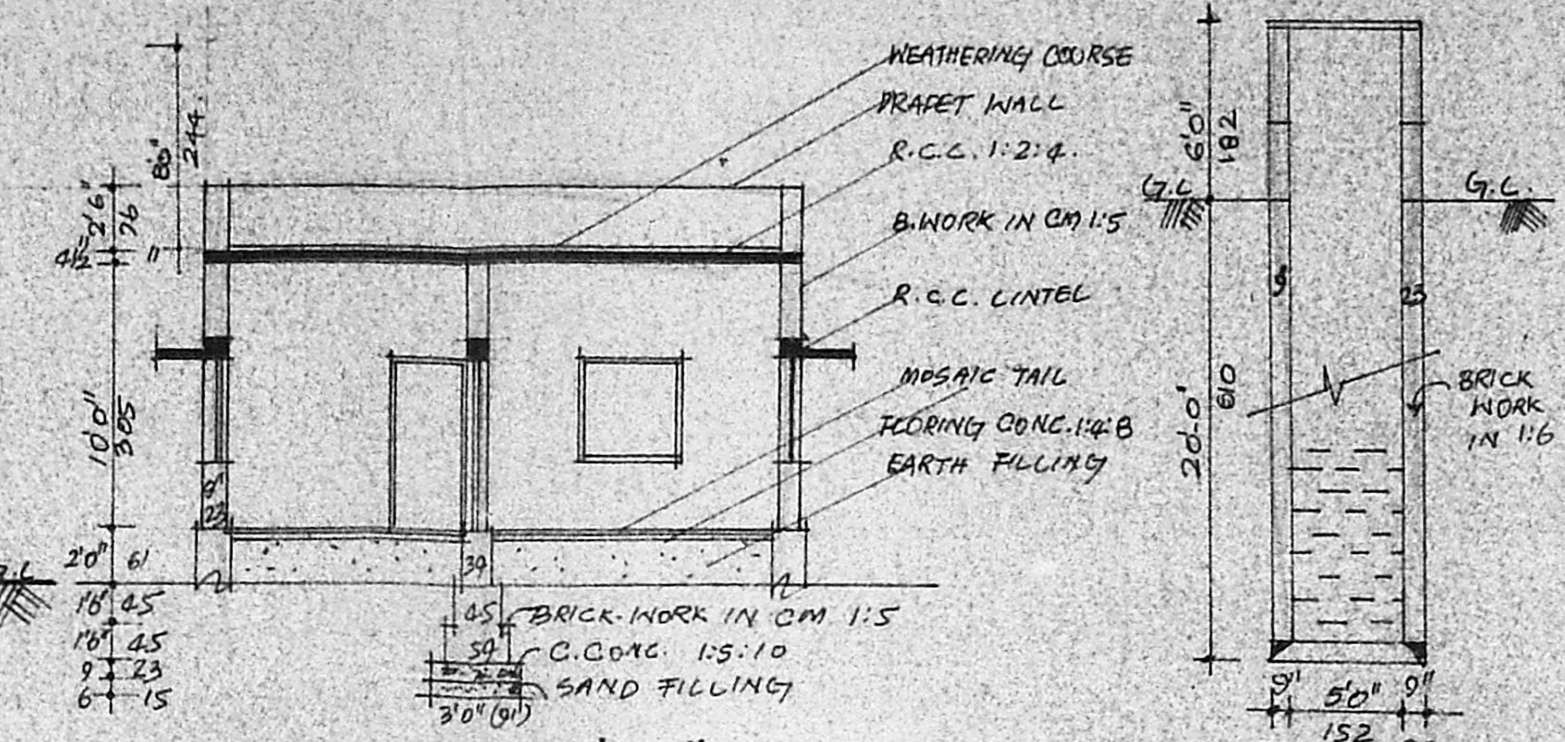


C. SECTION ON 'AB'

C. SECTION OF WELL

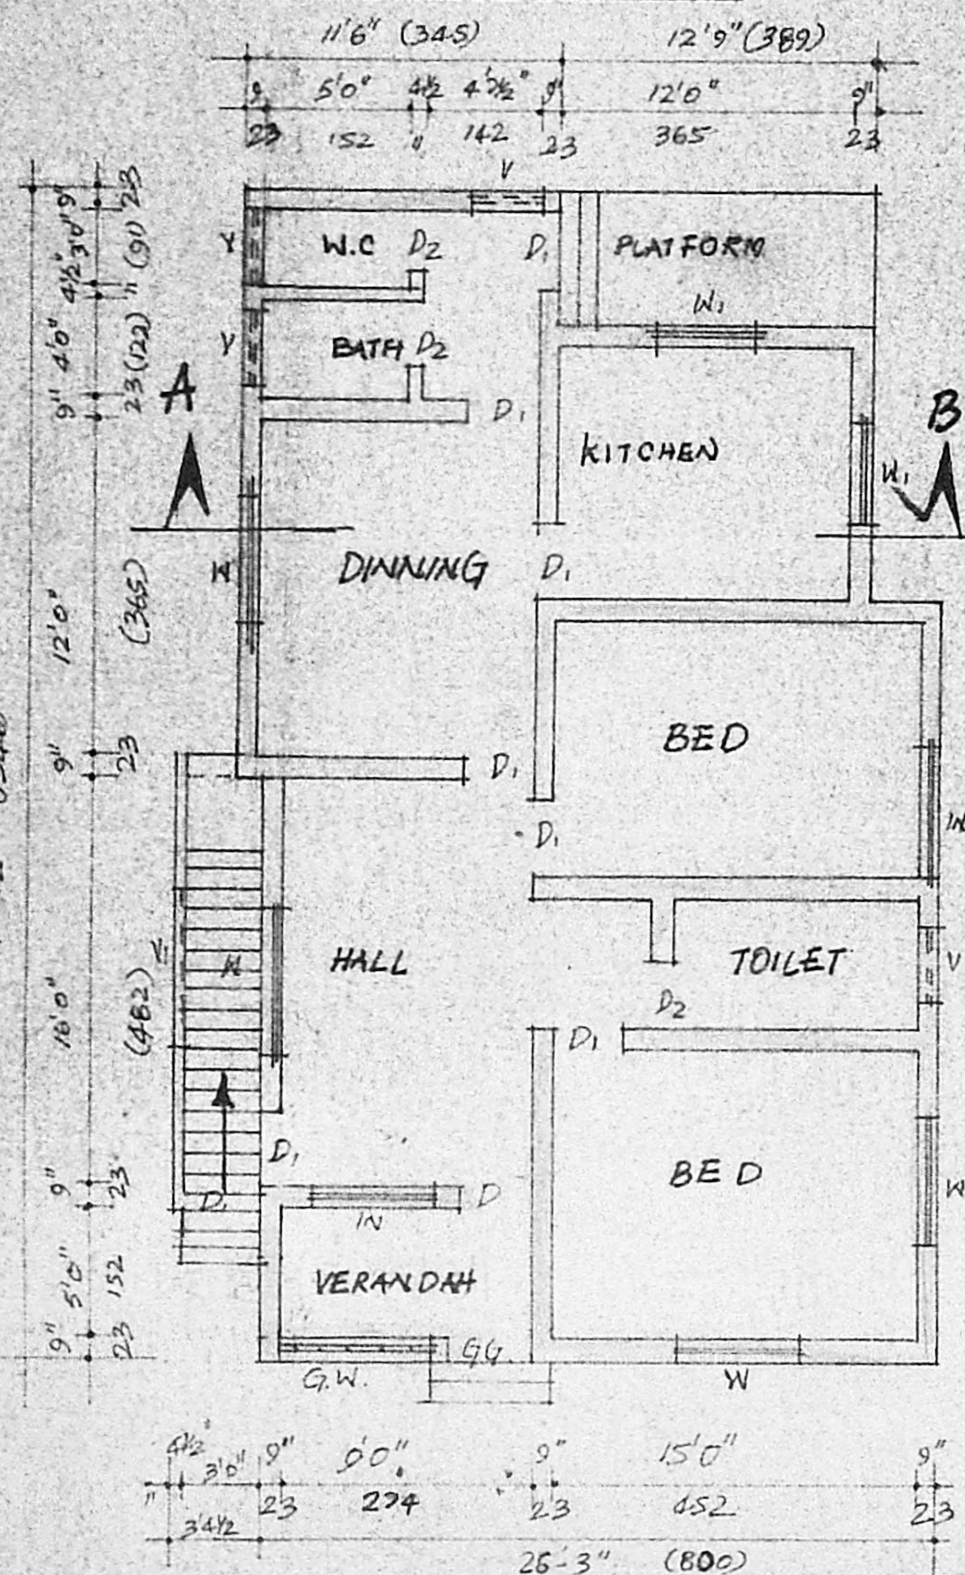


PRO. GROUND FLOOR

Mapping Permit No. A/600/92
APPROVED
 SUBJECT TO THE CONDITIONS IN THIS OFFICE LETTER.
 No. 24/3024/91 Date 6/92
 For MEMBER SECRETARY
 MADRAS METROPOLITAN
 DEVELOPMENT AUTHORITY
 MADRAS 600 008

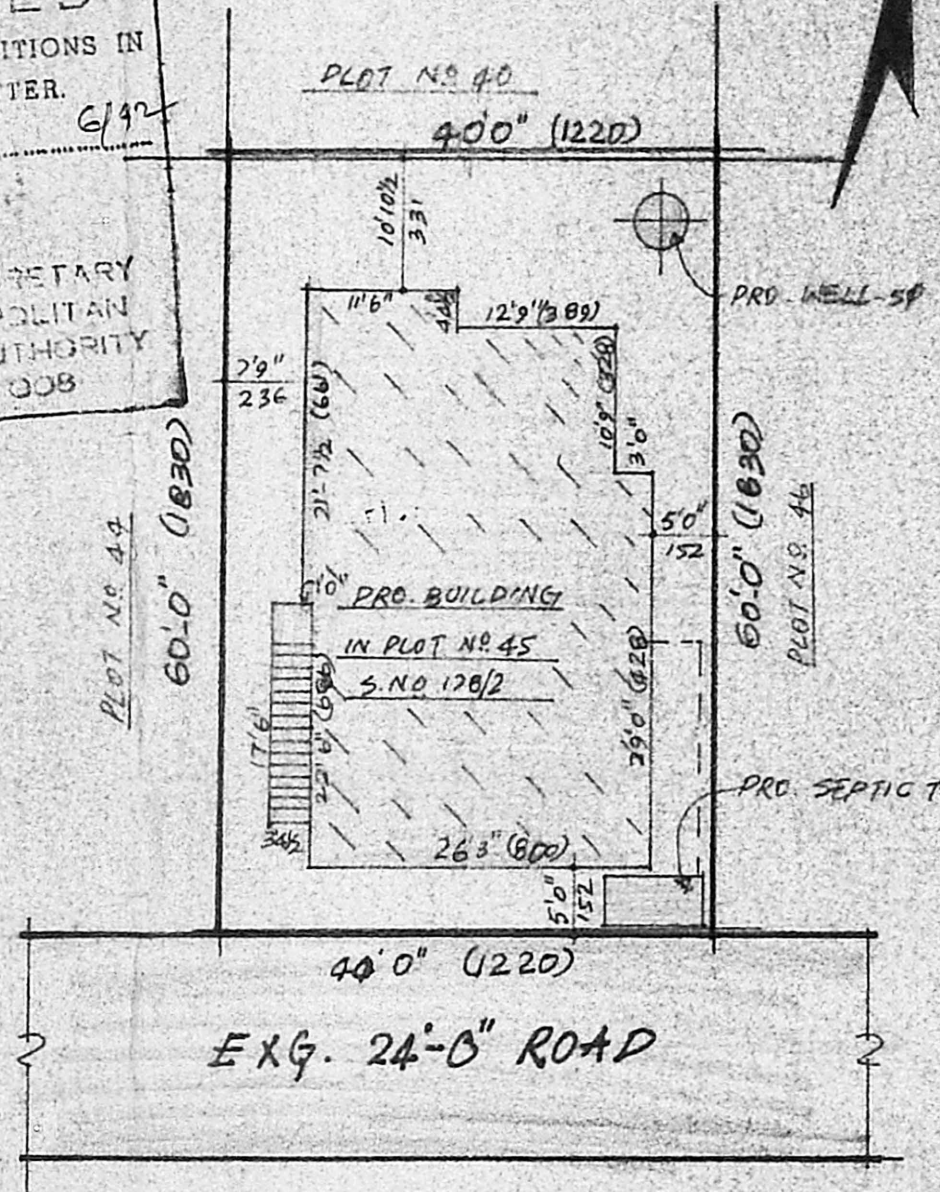


SITE PLAN

SCALE = 1:200

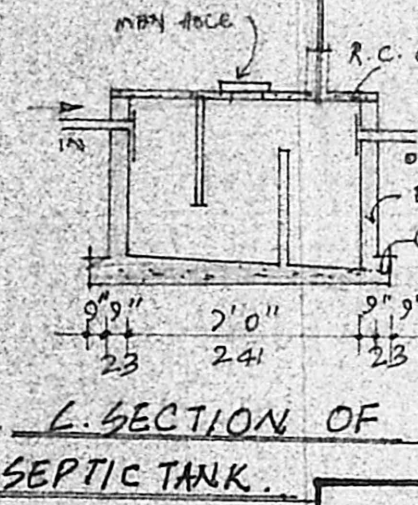

L. SECTION OF SEPTIC TANK.

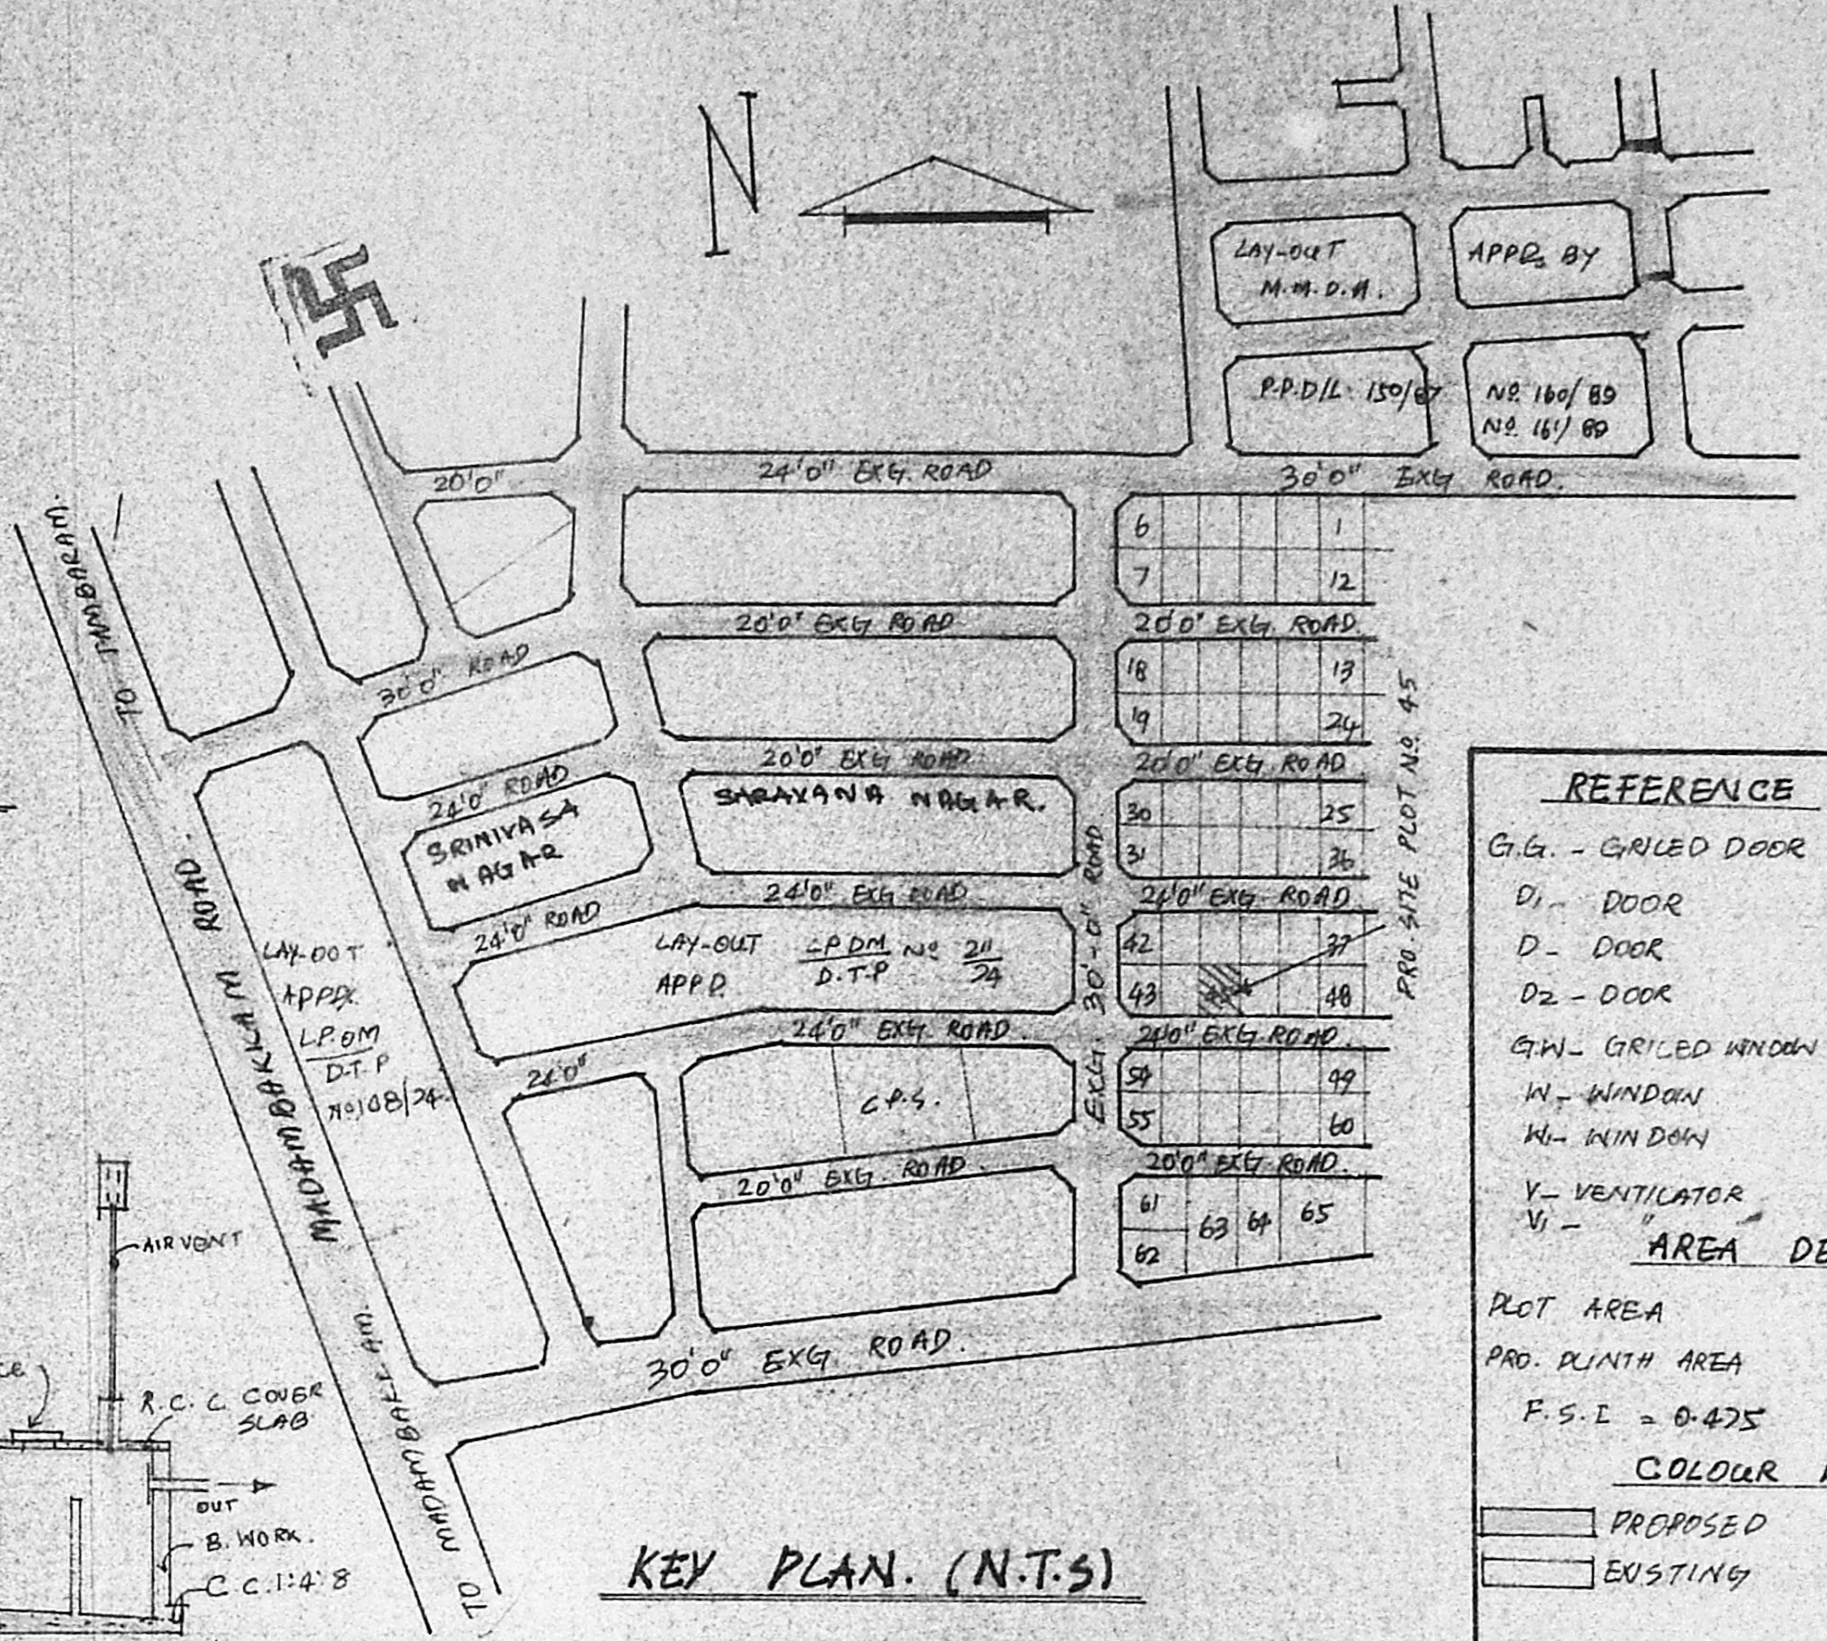

KEY PLAN. (N.T.S)

REFERENCE

G.G. - GRILED DOOR	- 3'6" x 7'0"	- 105 x 213
D1 - DOOR	- 3'0" x 6'6"	- 91 x 185
D - DOOR	- 3'3" x 6'6"	- 100 x 185
D2 - DOOR	- 2'6" x 6'0"	- 76 x 182
G.W. - GRILED WINDOW	- 6'0" x 4'6"	- 182 x 135
W - WINDOW	- 5'0" x 4'6"	- 152 x 135
W1 - WINDOW	- 4'0" x 4'0"	- 122 x 122
V - VENTILATOR	- 3'0" x 1'6"	- 91 x 45
V1 -	- 6'0" x 2'0"	- 182 x 61

AREA DETAILS:

PLOT AREA	= 2400.0 SFT	= 223.0 m ²
PRO. PLINTH AREA	= 1141.0 "	= 106.00 m ²
F.S.I = 0.475	-	COVERAGE = 47.5 %

COLOUR INDEX.

[Shaded Box] PROPOSED	[Dashed Box] SITE BOUNDARY
[White Box] EXISTING	[Double Line Box] ROAD.

PLAN SHOWING THE PRO. RESIDENTIAL BUILDING AT PLOT NO. 45 S. NO. 178/2 RAJAKILPAKKAM VILLAGE PARVATHY NAGAR SAIDAPET TALUK. CHENGAI - M.G.R. DISTRICT.

SEMBAKKAM TOWN PANCHAYAT LIMIT.

SCALE: 1:100 & 1:200.

OWNER V. KAMASWAMY

LICENSED SURVEYOR.

of
flooring plan