




Rented place
 A2/9490/91
 28/06/91

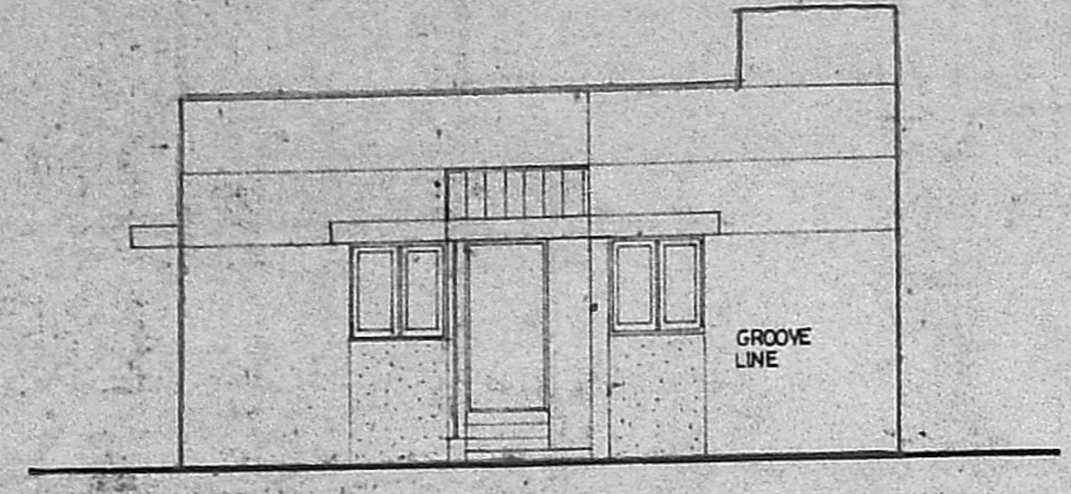


FRONT ELEVATION

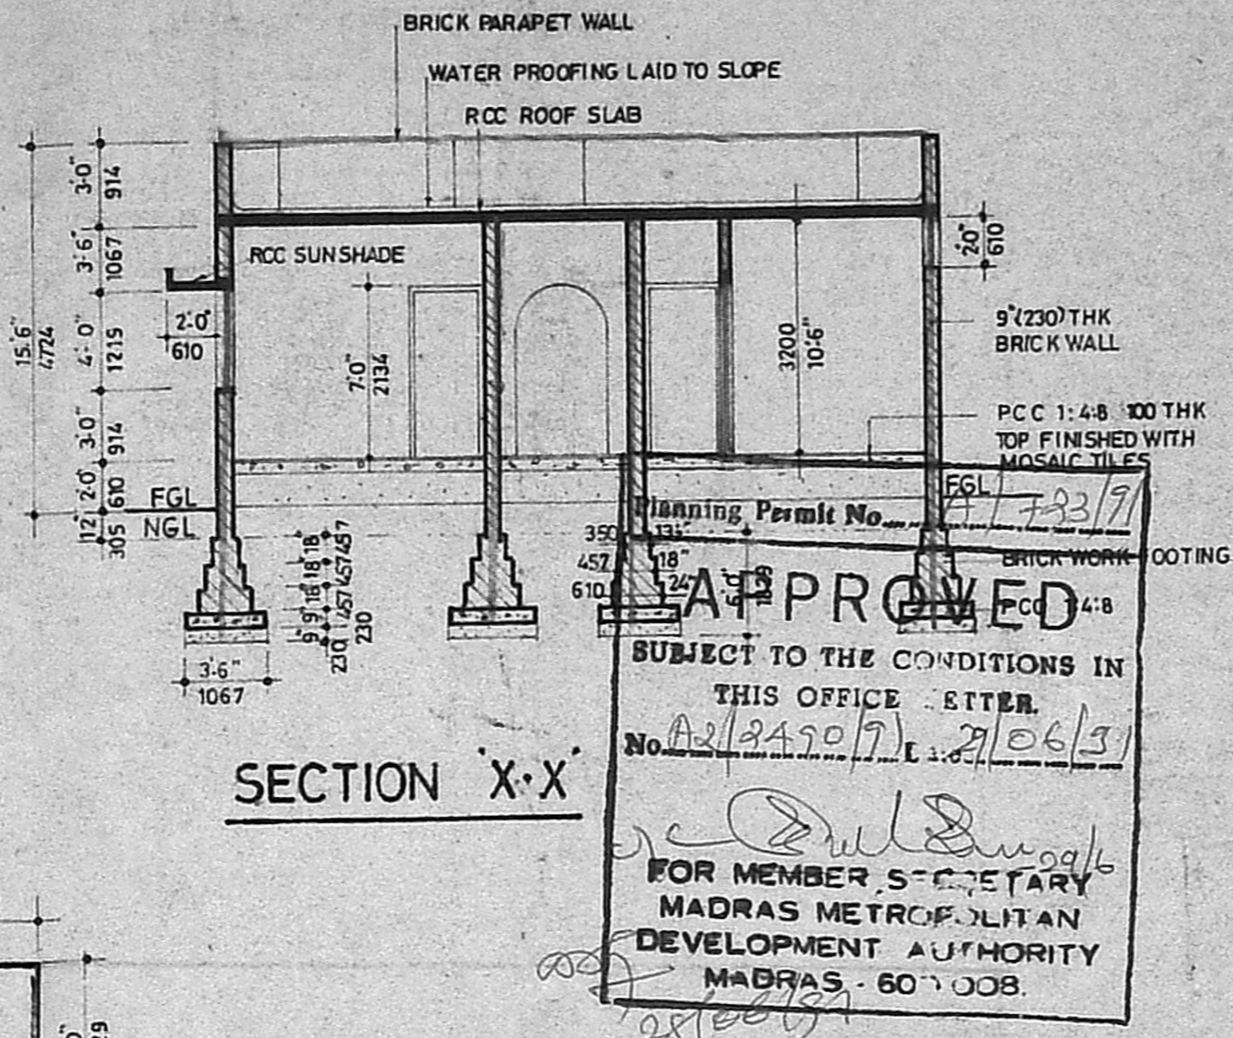


SECTION X-X

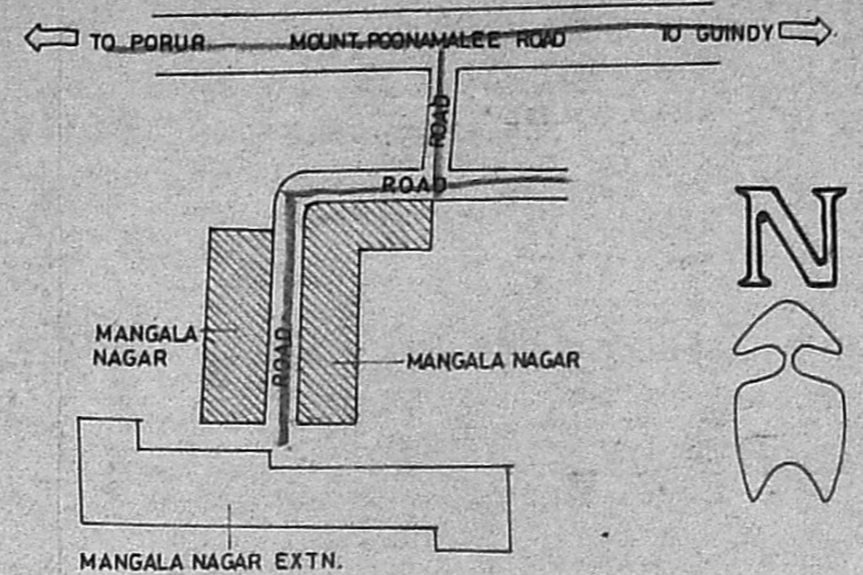


TOPA PLAN

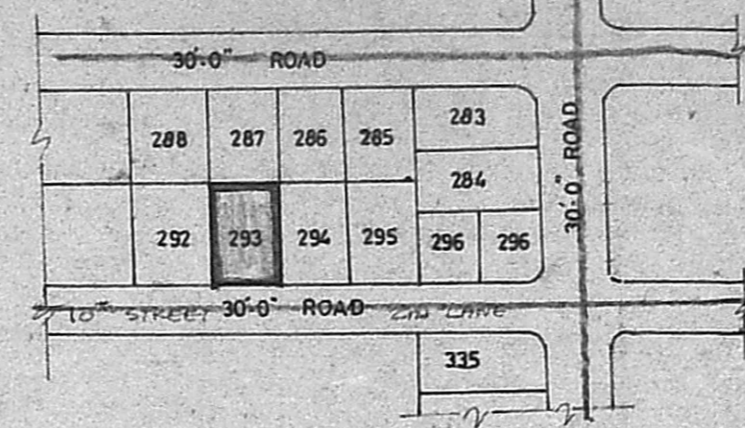


KEY PLAN

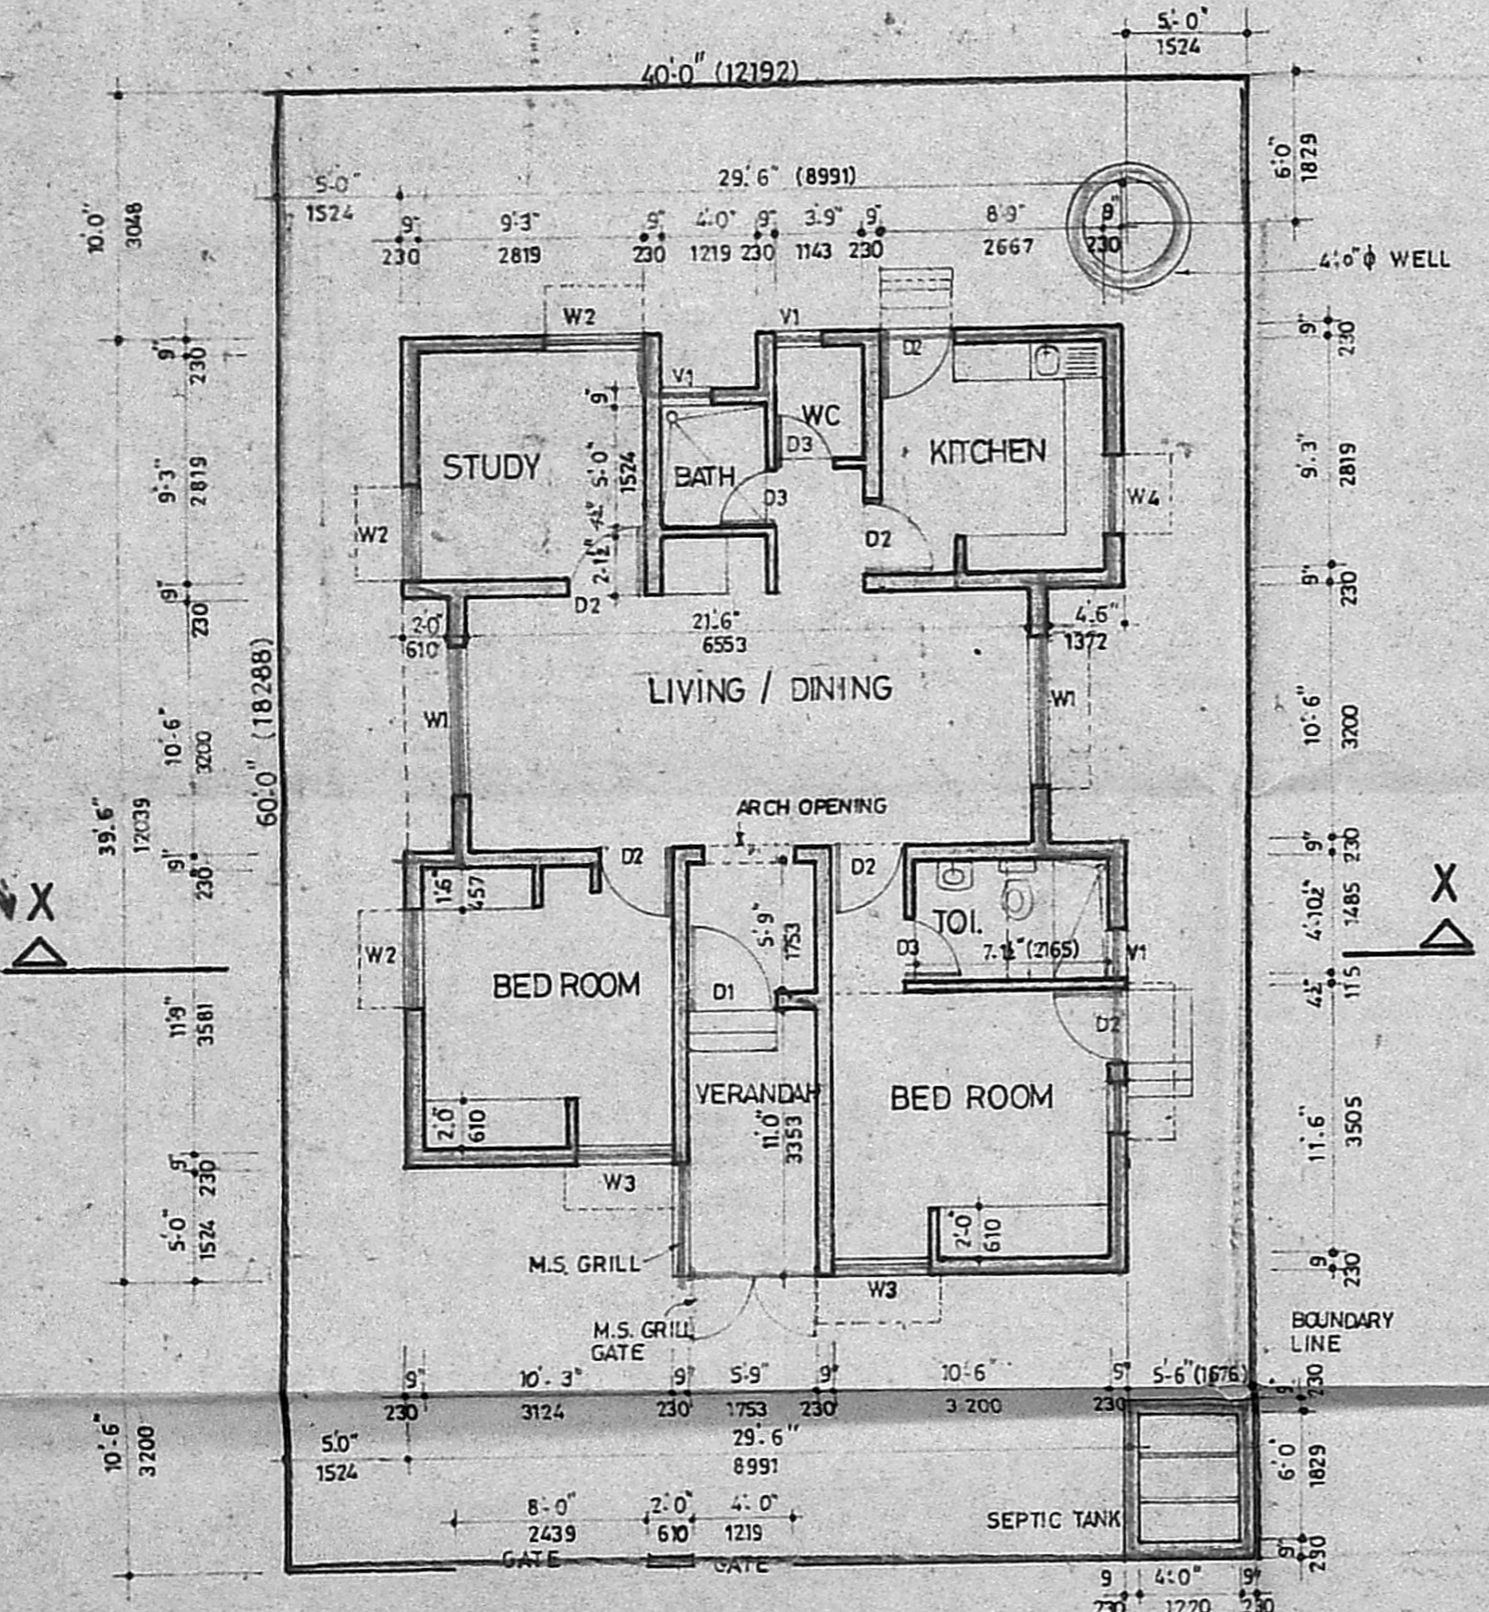


GROUND FLOOR PLAN

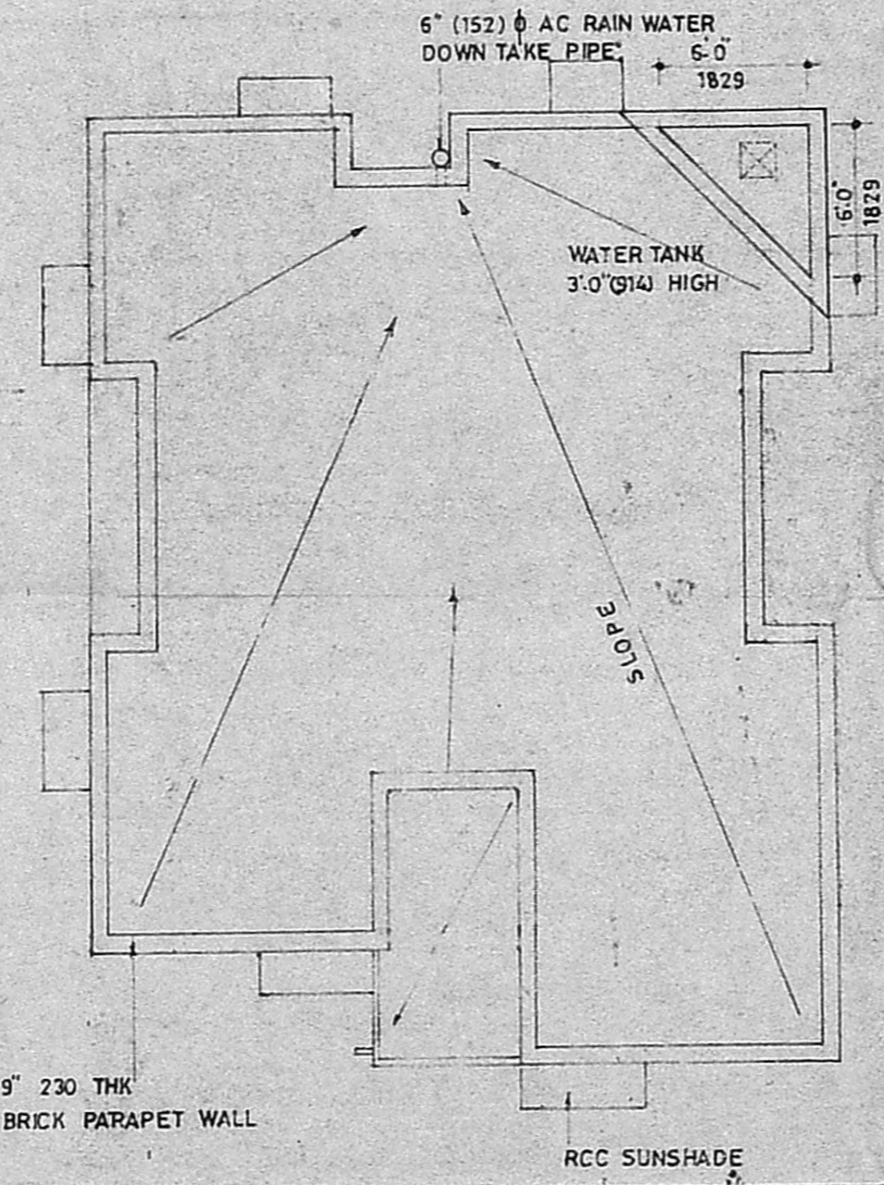

TERRACE PLAN

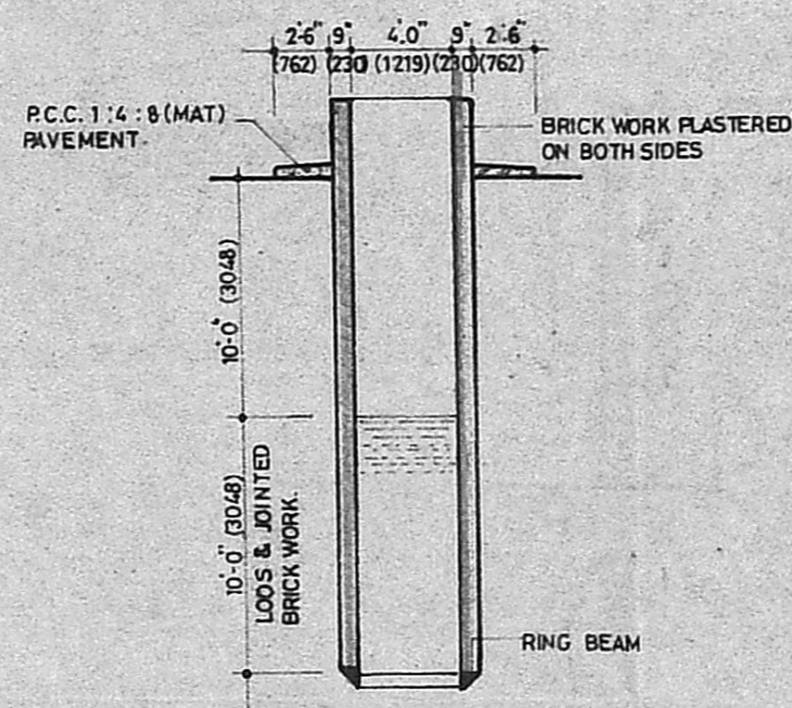

SECTION OF WELL

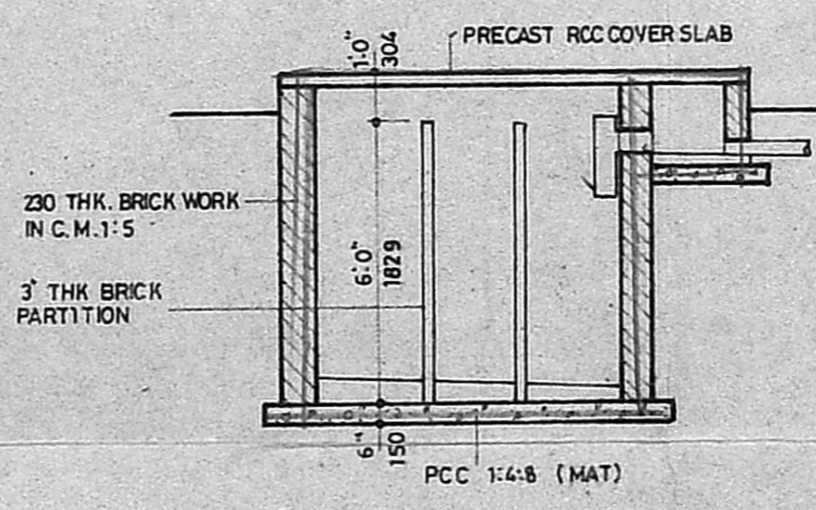

SECTION OF SEPTIC TANK

SPECIFICATIONS:

RCC 1:4:8 MAT CONCRETE
 BRICK WORK IN C.M.1:6 IN FOUNDATION & BASEMENT.
 BRICK WORK IN C.M.1:6 IN SUPERSTRUCTURE PLASTERED ON BOTH SIDES IN C.M. 1:4:12 THICK.
 ALL RCC SLABS LINTELS RCC SUNSHADES CANOPY ETC. TO BE IN 1:2:4 CONCRETE SUITABLY REINFORCED.
 ALL WOOD WORK TO BE OF FIRST QUALITY TEAK WOOD SEASONED.
 ALL EXTERNAL FINISHES TO BE OF CEMENT PAINT OF APPROVED QUALITY AND COLOUR.
 ALL INTERNAL WALL FINISHES TO BE OF PLASTIC EMULSION PAINT.

SCHEDULE OF JOINERY

TYPE	OPENING SIZE		
	WIDTH	HEIGHT	
D1	3'-6"	7'-0"	T.W. FRAMED PLUSH DOOR
D2	3'-0"	7'-0"	DO
D3	2'-6"	7'-0"	T.W. FRAMED PANELLED DOOR
W1	6'-0"	4'-0"	T.W. FRAMED GLAZED WINDOW
W2	4'-0"	4'-0"	DO
W3	4'-0"	3'-0"	DO
W4	3'-0"	3'-0"	DO
W5	2'-0"	4'-0"	DO
V1	2'-0"	2'-0"	T.W. FRAMED GLAZED LOUVRED VENTILATOR.

LEGEND

PROPOSED BUILDING

ROAD

BOUNDARY

AREA DETAILS

TOTAL PLOT AREA	2400 SQ. FT.	223.0 SQ. M
TOTAL PLINTH AREA	1032 SQ. FT.	96.0 SQ. M

SCALE : 1" = 8'-0"

PROPOSED RESIDENCE FOR
 Mr. C. SANKARALINGAM AT PLOT NO. 293
 RS. NO. 302 IN MANGALA NAGAR EXTN.
 PORUR SAIDAPET TALUK
 CHINGLEPUT DIST.

OWNER

LICENSED SURVEYOR

 RAJAN VENKATESWARAN
 B.A.R.C., A.I.A., M.C.A.,
 REGISTERED ARCHITECT, C.A. NO: 7205
 LICENSED SURVEYOR.
 CORPORATION OF MADRAS R.A. NO: 145
 AE-33, ANNA NAGAR, MADRAS-600 040,
 PHONE: 610905.