




PLAN SHOWING THE PROPOSED ADDITIONS IN THE EKKA. BUILDING IN PLOT NO. 3, KARPAGAMBAL NAGAR, A.G.'S COLONY, OF SURVEY NOS. 239/2 AND 3 KOTTIVAKKAM VILLAGE, SAIDAPET TALUK, MADRAS OFFICE CO-OPERATIVE BUILDING SOCIETY LAY OUT OF HOUSE SITE. SCALE: 1/4" = 1' OR 1/2" = 1'. JOINERY.

(SANCTION NO. P. DIS. 4935/91. P.P. NO. 1237/91. Dt. 11.9.91)

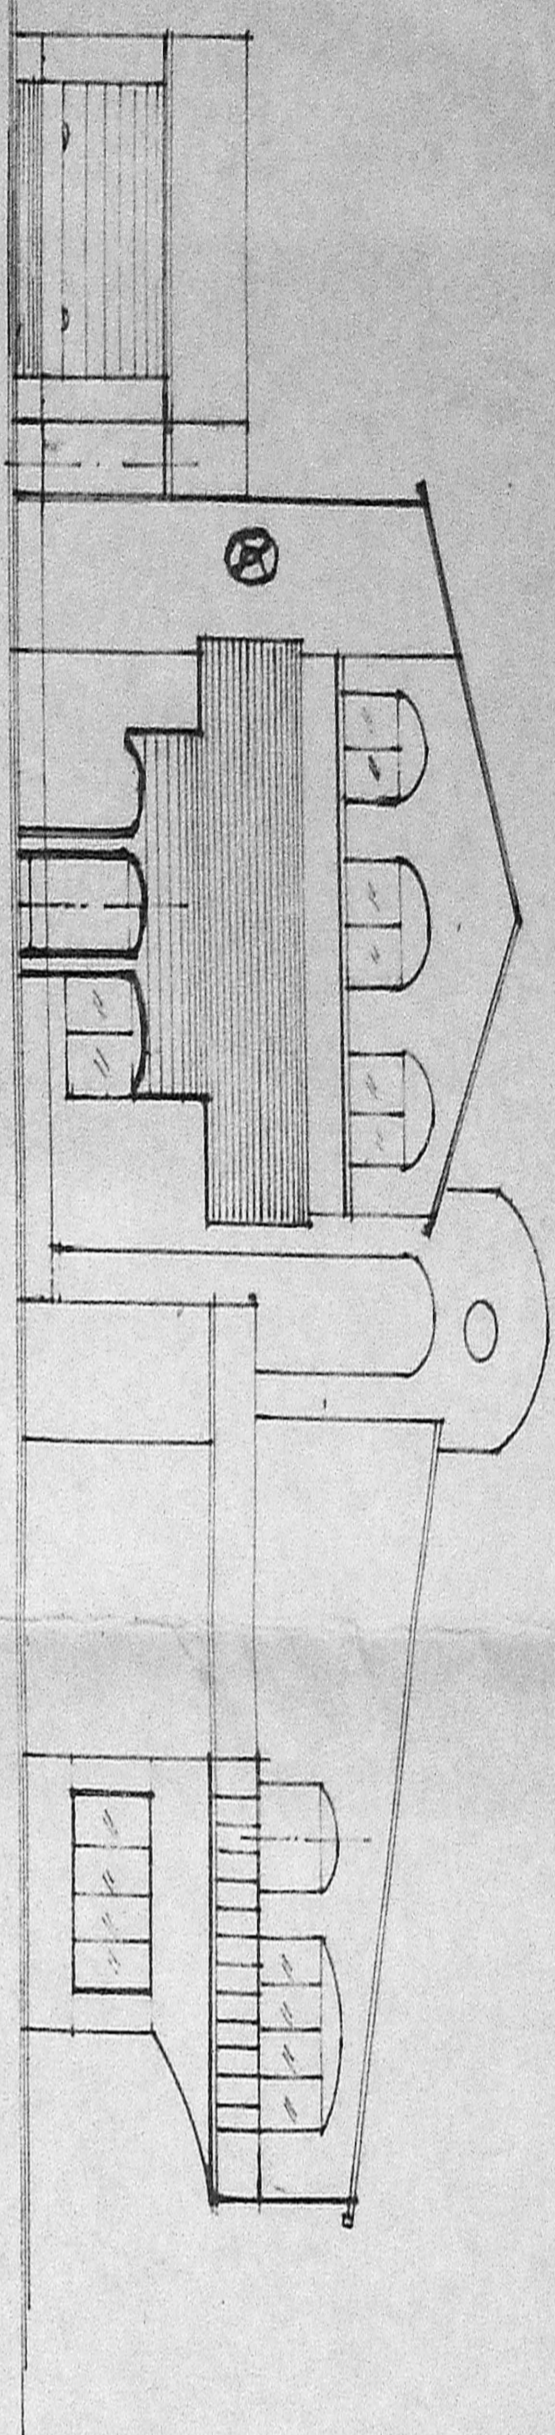


FRONT ELEVATION.


SITE PLAN. NOT TO SCALE.

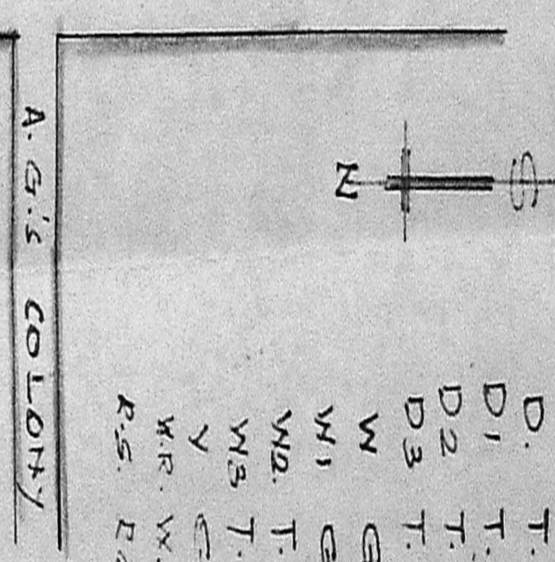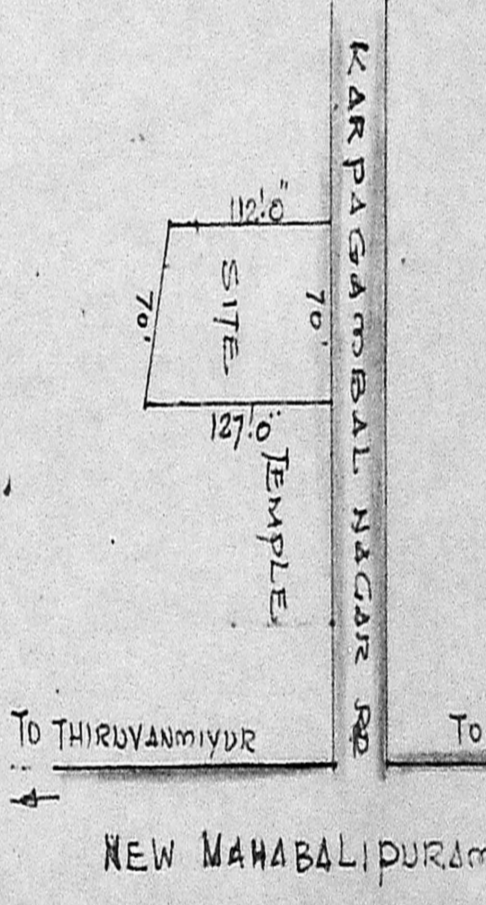


- C.D. COLLAPSIBLE DOOR 7'0" x 7'0"
- G.D. GLAZED DOOR 14'0" x 7'0"
- G.D. GLAZED DOOR 8'0" x 7'0"
- D. T. WOOD DOOR 3'6" x 7'0"
- D1. T. WOOD DOOR 3'3" x 7'0"
- D2. T. WOOD DOOR 3'0" x 7'0"
- D3. T. WOOD DOOR 2'9" x 7'0"
- W. GLAZED WINDOW 8'0" x 4'6"
- W1. GLAZED WINDOW 4'0" x 4'6"
- W2. T. WOOD WINDOW 3'6" x 4'6"
- W3. GLAZED VENTILATOR 3'0" x 2'0"
- W4. WARD ROOF 8'0" x 7'0"
- RS. ROLLING SHUTTER

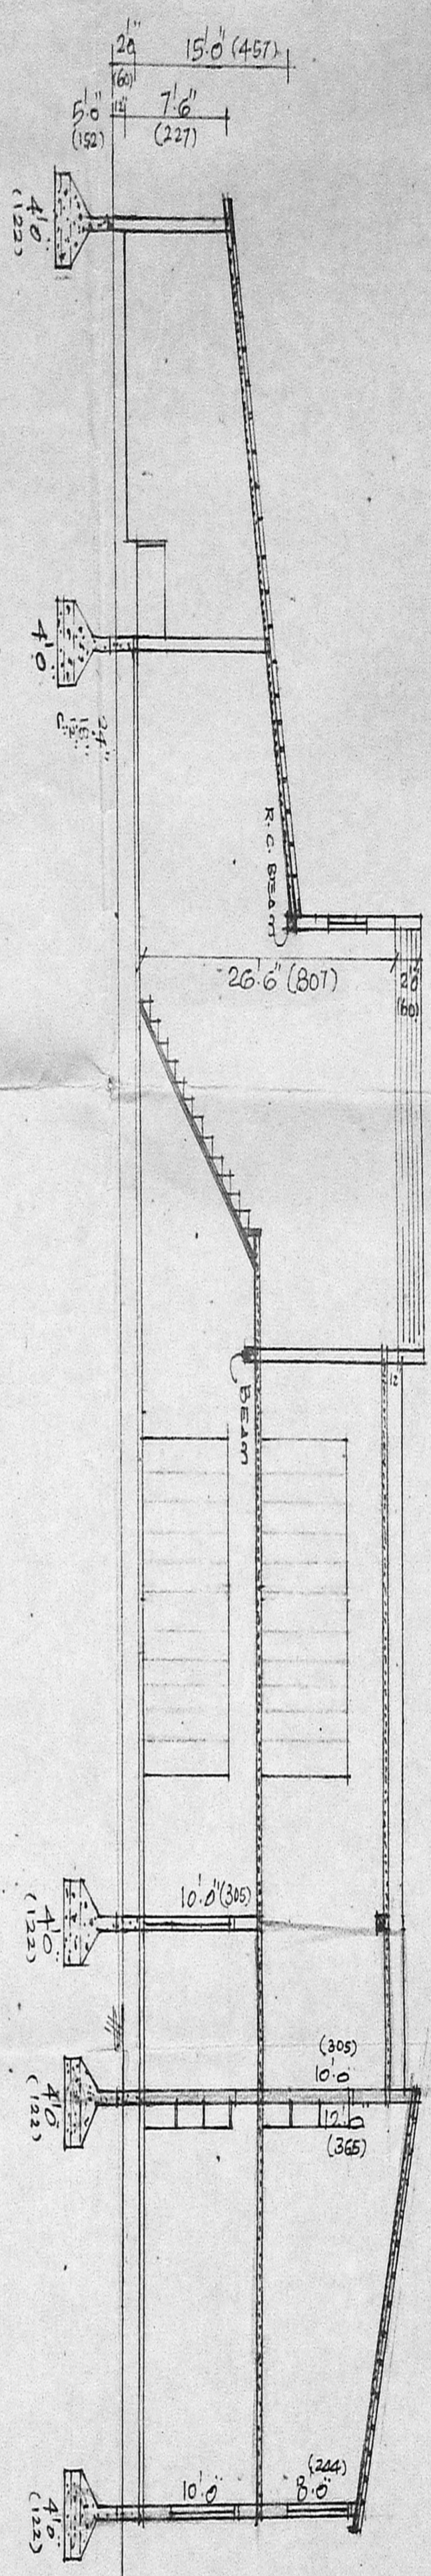


SECTION ON A.A.

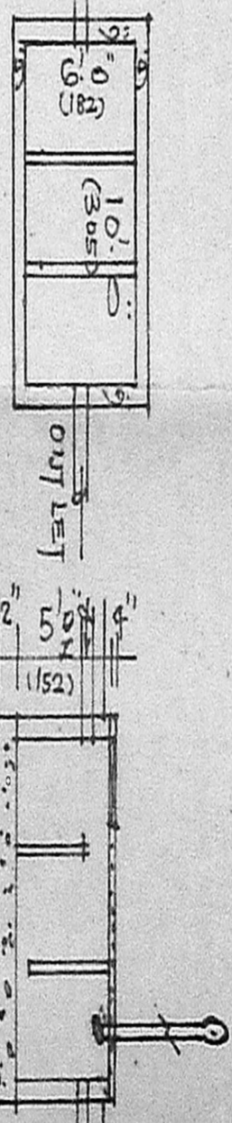


PLAN AND SECTION OF SEPTIC TANK. 10' x 6' x 5'

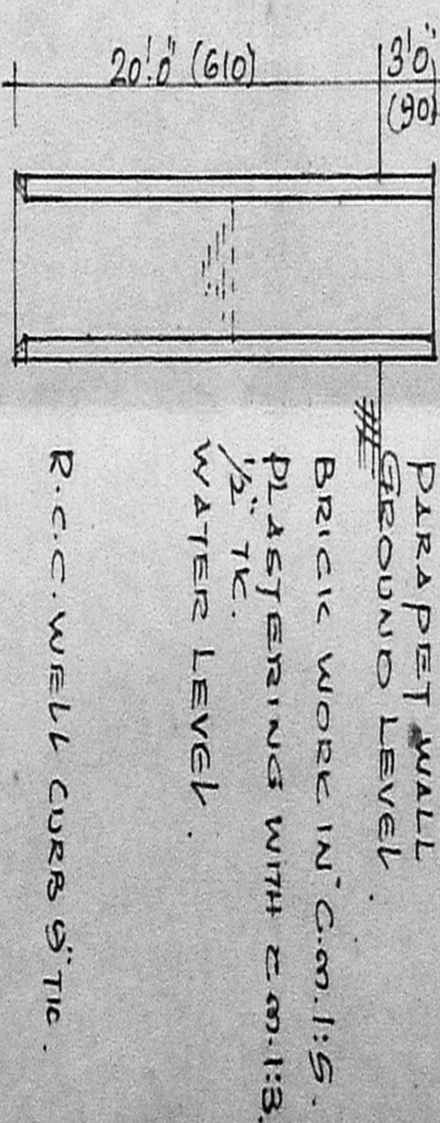


SECTION OF 4' Ø WELL.

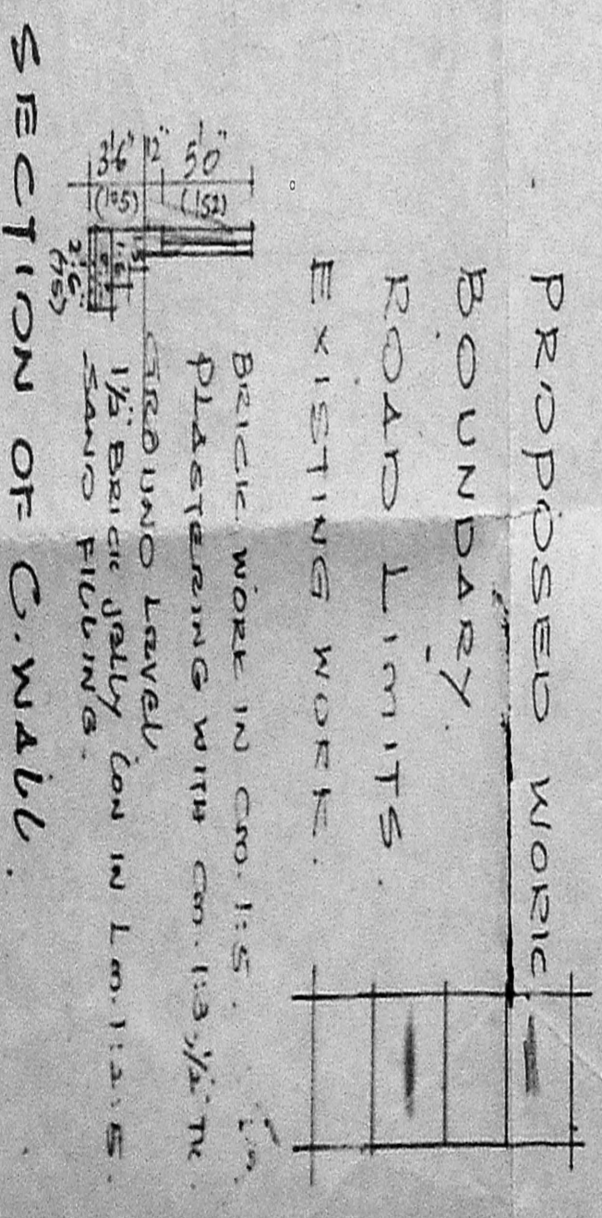


SECTION OF C.WALL.

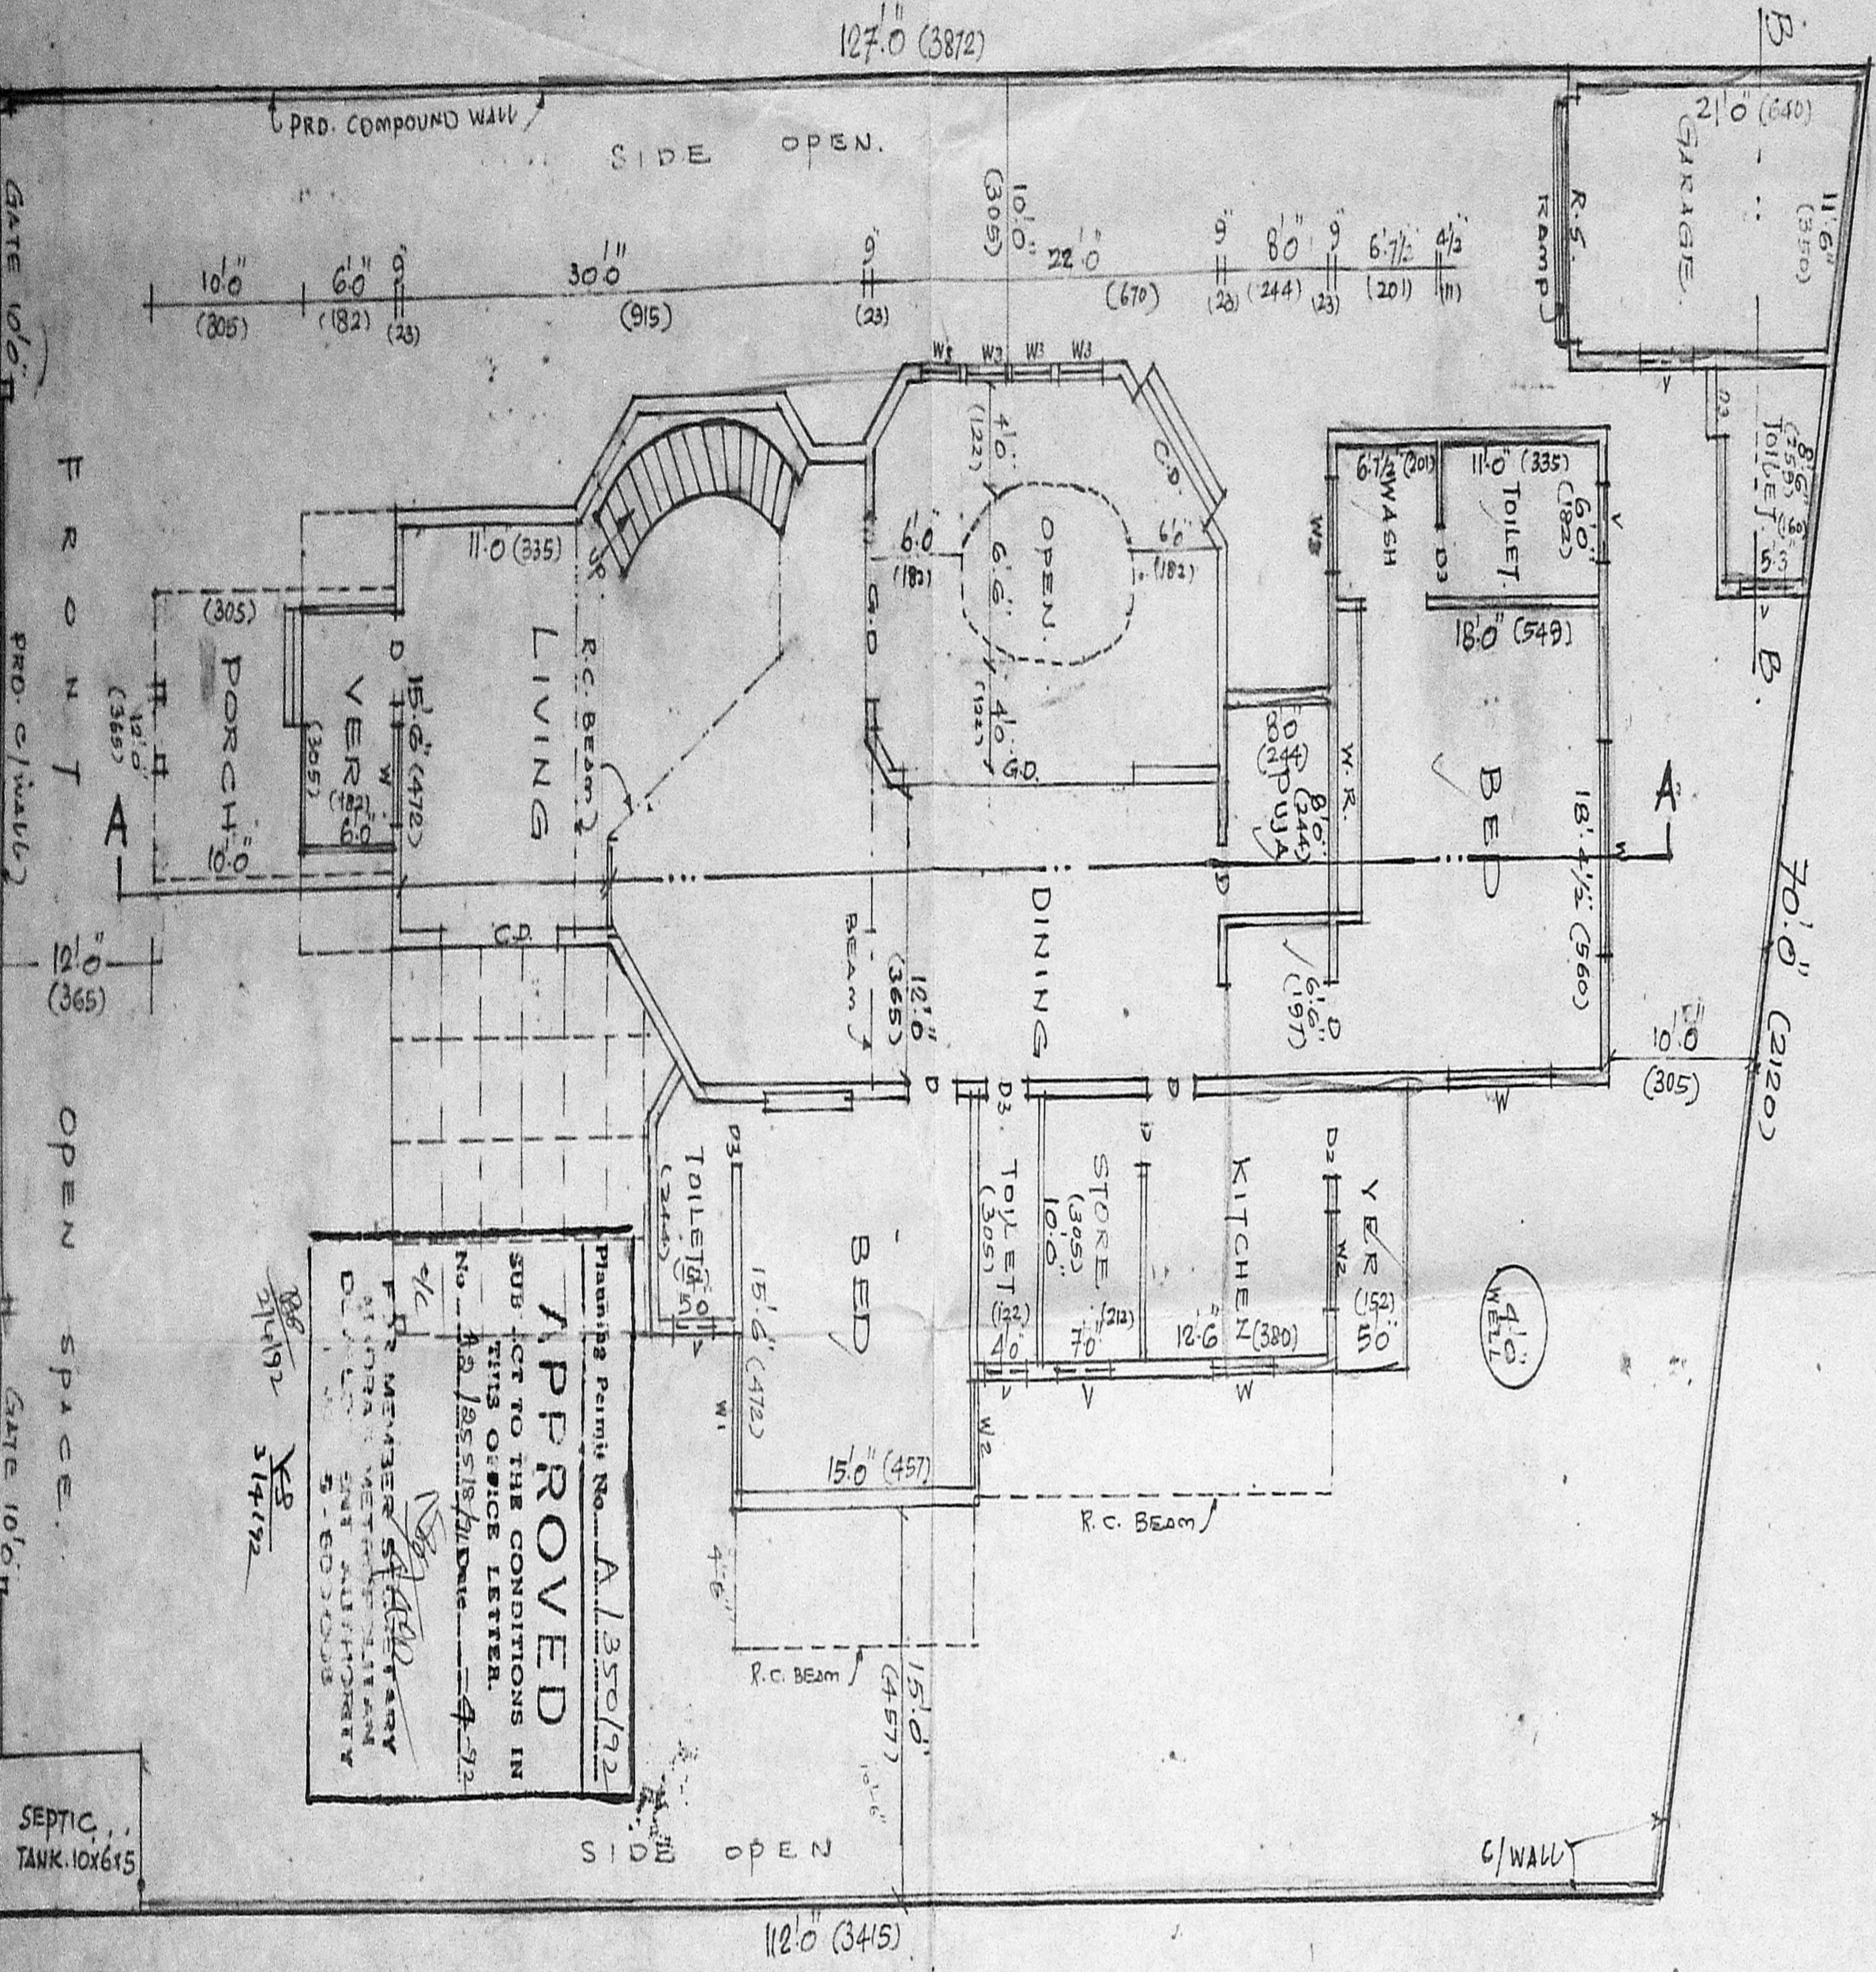

GROUND FLOOR PLAN

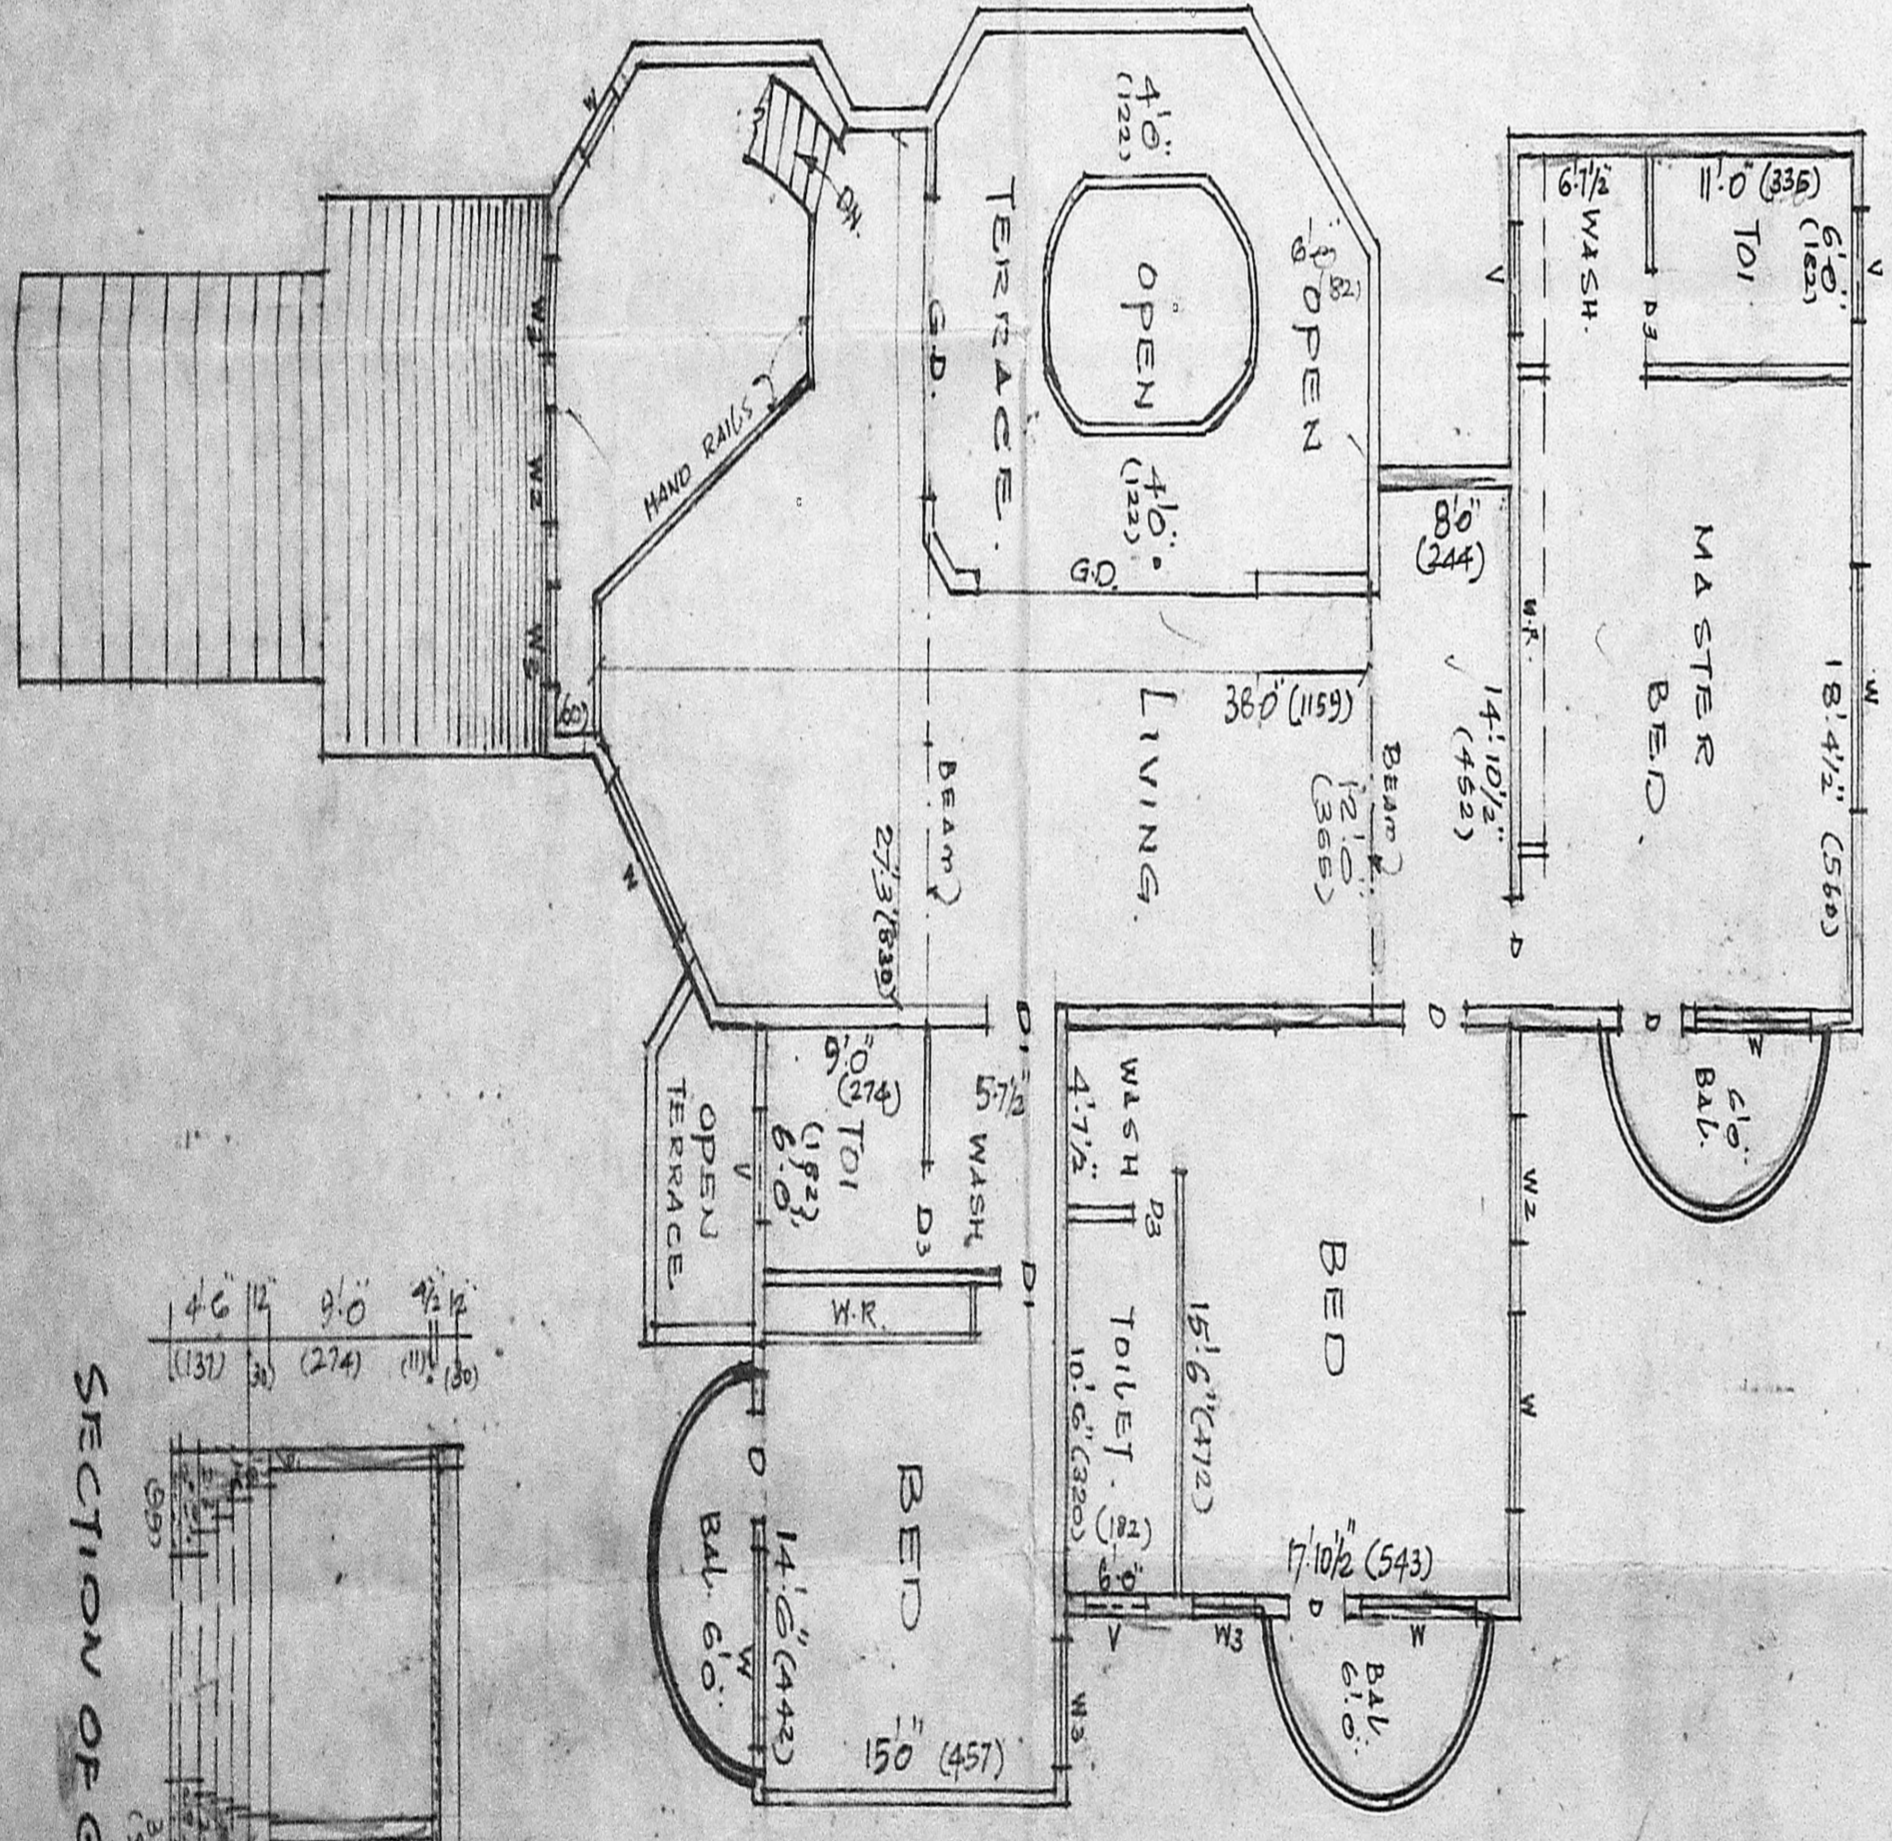

FIRST FLOOR PLAN.

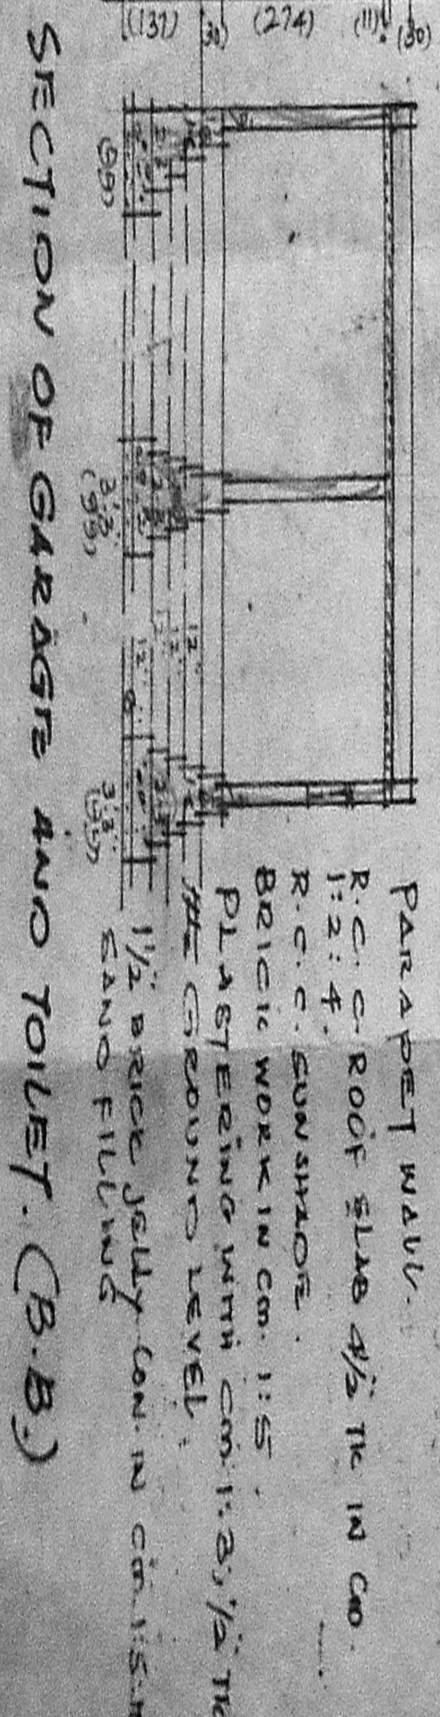

SECTION OF GARAGE AND TOILET. (B.B)

OWNER: *[Signature]*

S. M. RAJAGOPAL PILLAI, ARCHT. Registered Architect & Engineer, No. 12, A. G. S. COLONY, SAIDAPET, MADRAS. LICENSURE NO. 12345