

SCHEDULE OF JOINERIES

TYPE	DESCRIPTION	SIZE
R.S.	Rolling steel shutters	2440 x 2100
R.S.	do	1300 x 2100
D1	T.W Flush door	1220 x 2100
D2	T.W Flush door top half glazed bottom Novaplan	1000 x 2100
D3	T.W Panelled door	750 x 2100
W1	Al glazed window above 1380 level fixed ventilator	2783 x 1830
W2	do	2745 x 1830
W3	do	2440 x 1830
W4	do	1830 x 1830
W5	Al glazed window	1720 x 1350
V.	Al framed louvered ventilator	2783 x 450
V1.	do	2745 x 450
V2.	do	1220 x 450
V3.	do	990 x 450
W6	Al glazed window above 1380 level fixed ventilator	3810 x 1830

LEGEND

- Proposed
- Road
- Plot Boundary
- Sewage
- Water line

POWER AGENT

M. RAMAYYA DE MIE  
 LICENSED SURVEYOR-CLASS I  
 (Corporation of Madras-No. 263/28-89  
 W-93, 2nd STREET,  
 ANNA NAGAR, MADRAS-600 040.  
 LICENSED SURVEYOR SIGNATURE


PROPOSED COMMERCIAL SHOPPING COMPLEX AT S.NO. 6580 / 1 IN BLOCK NO 141, T.NAGAR, MADRAS. DIVISION NO. FOR SLUM CLEARANCE BOARD.

BASEMENT, GROUND & FIRST FLOOR PLAN  
 FRONT ELEVATION AND SECTION - A-A


Scale: 1/8" = 1'-0" (1:100) Date: 31/10/90

M.R. CONSULTANTS,  
 W. 93, 2nd Street,  
 Anna nagar,  
 Madras-40. ph. 521-3144





drawn	job no.	drg no.	checked
R.V.L.	304	67/A-0.1/90	

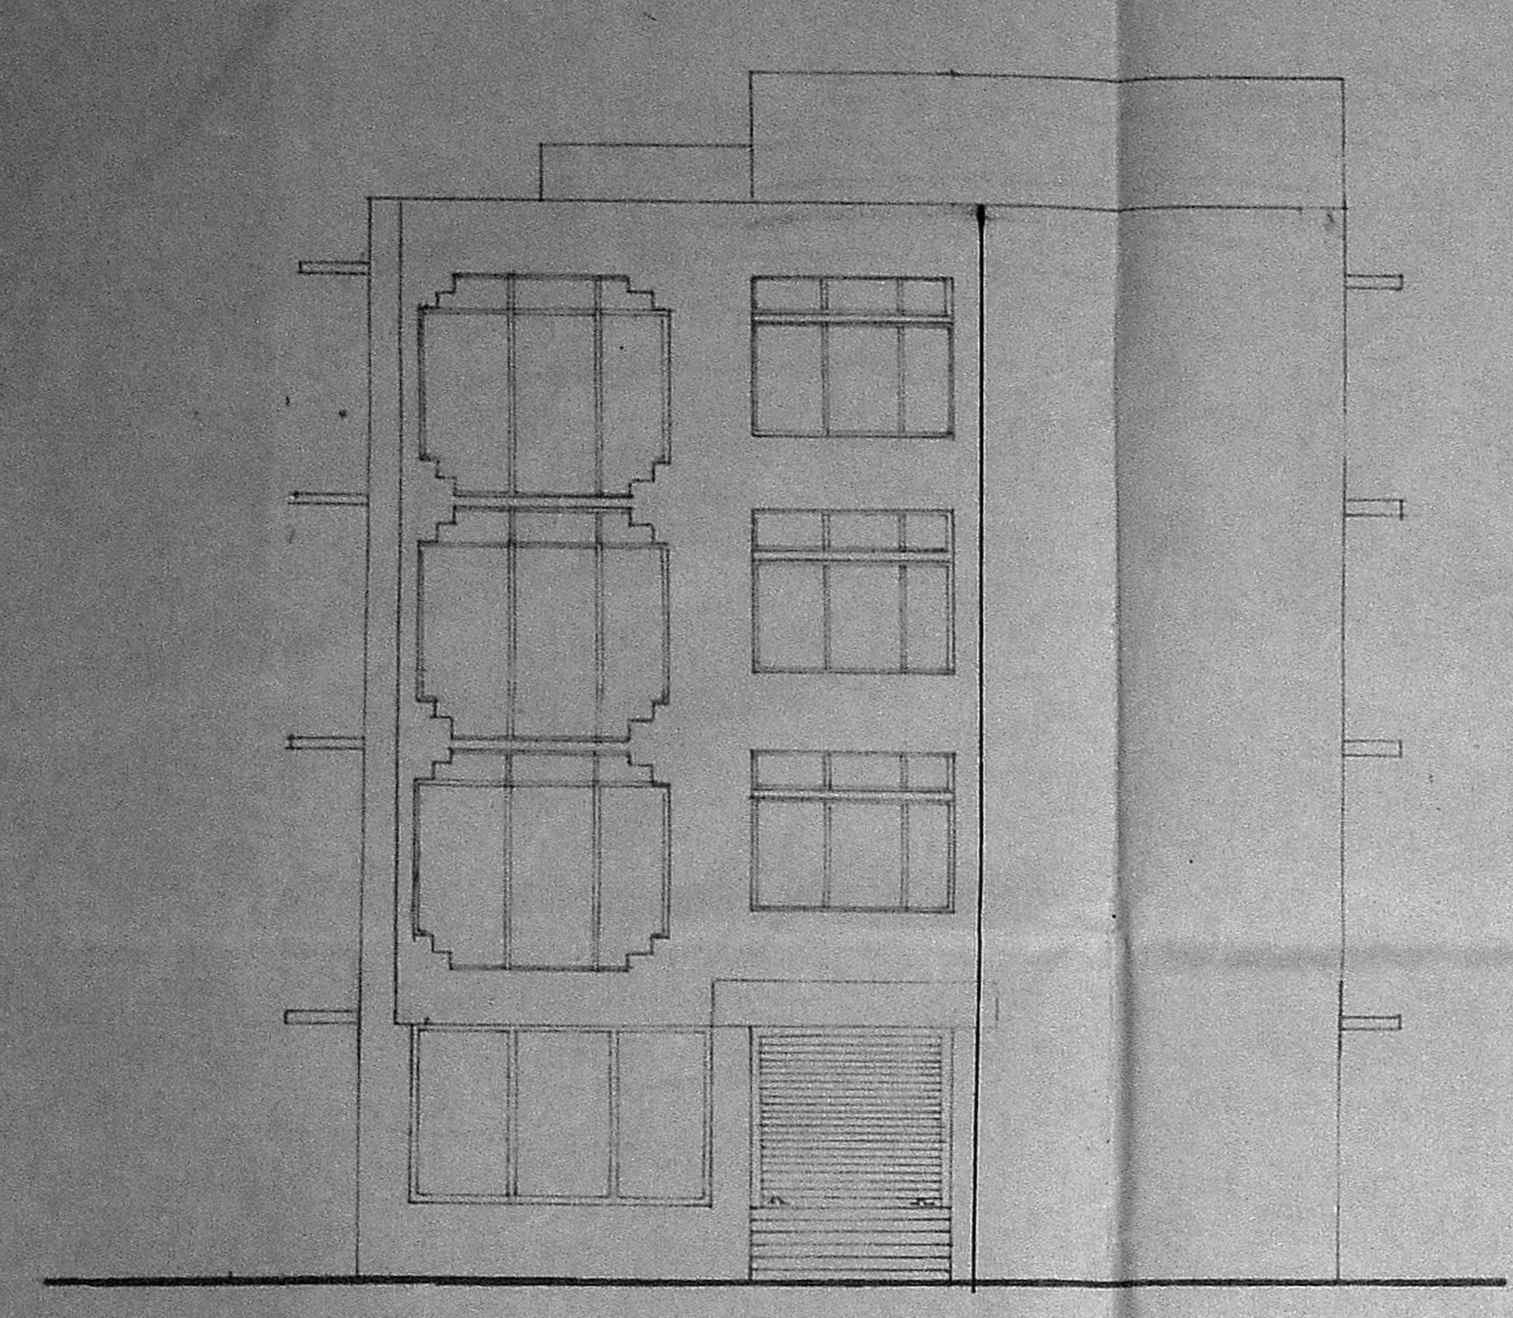


FRONT ELEVATION

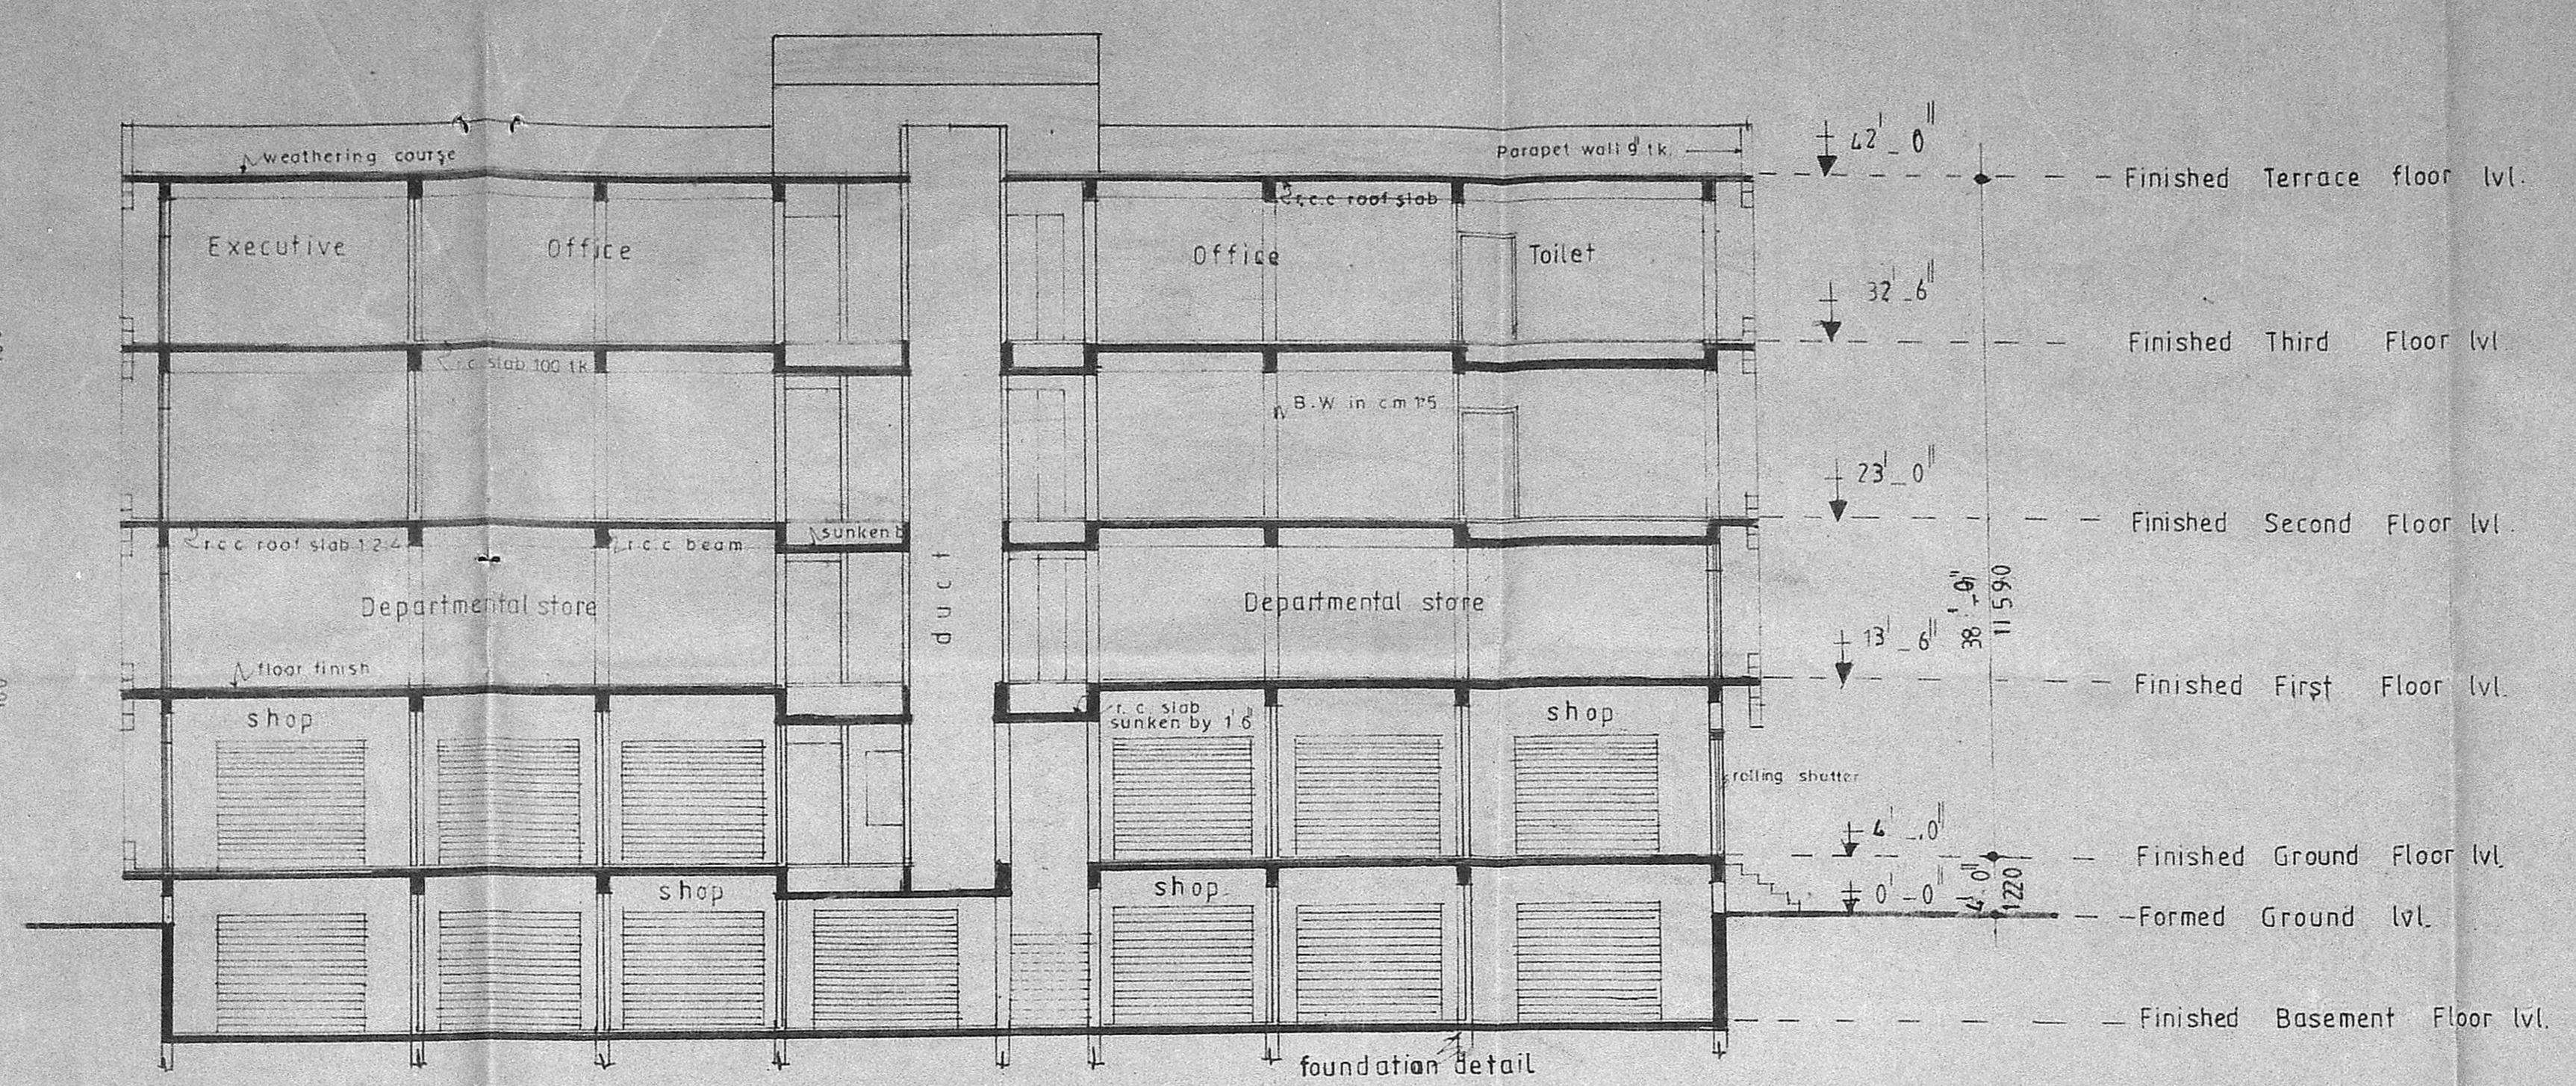


SECTION ON A A

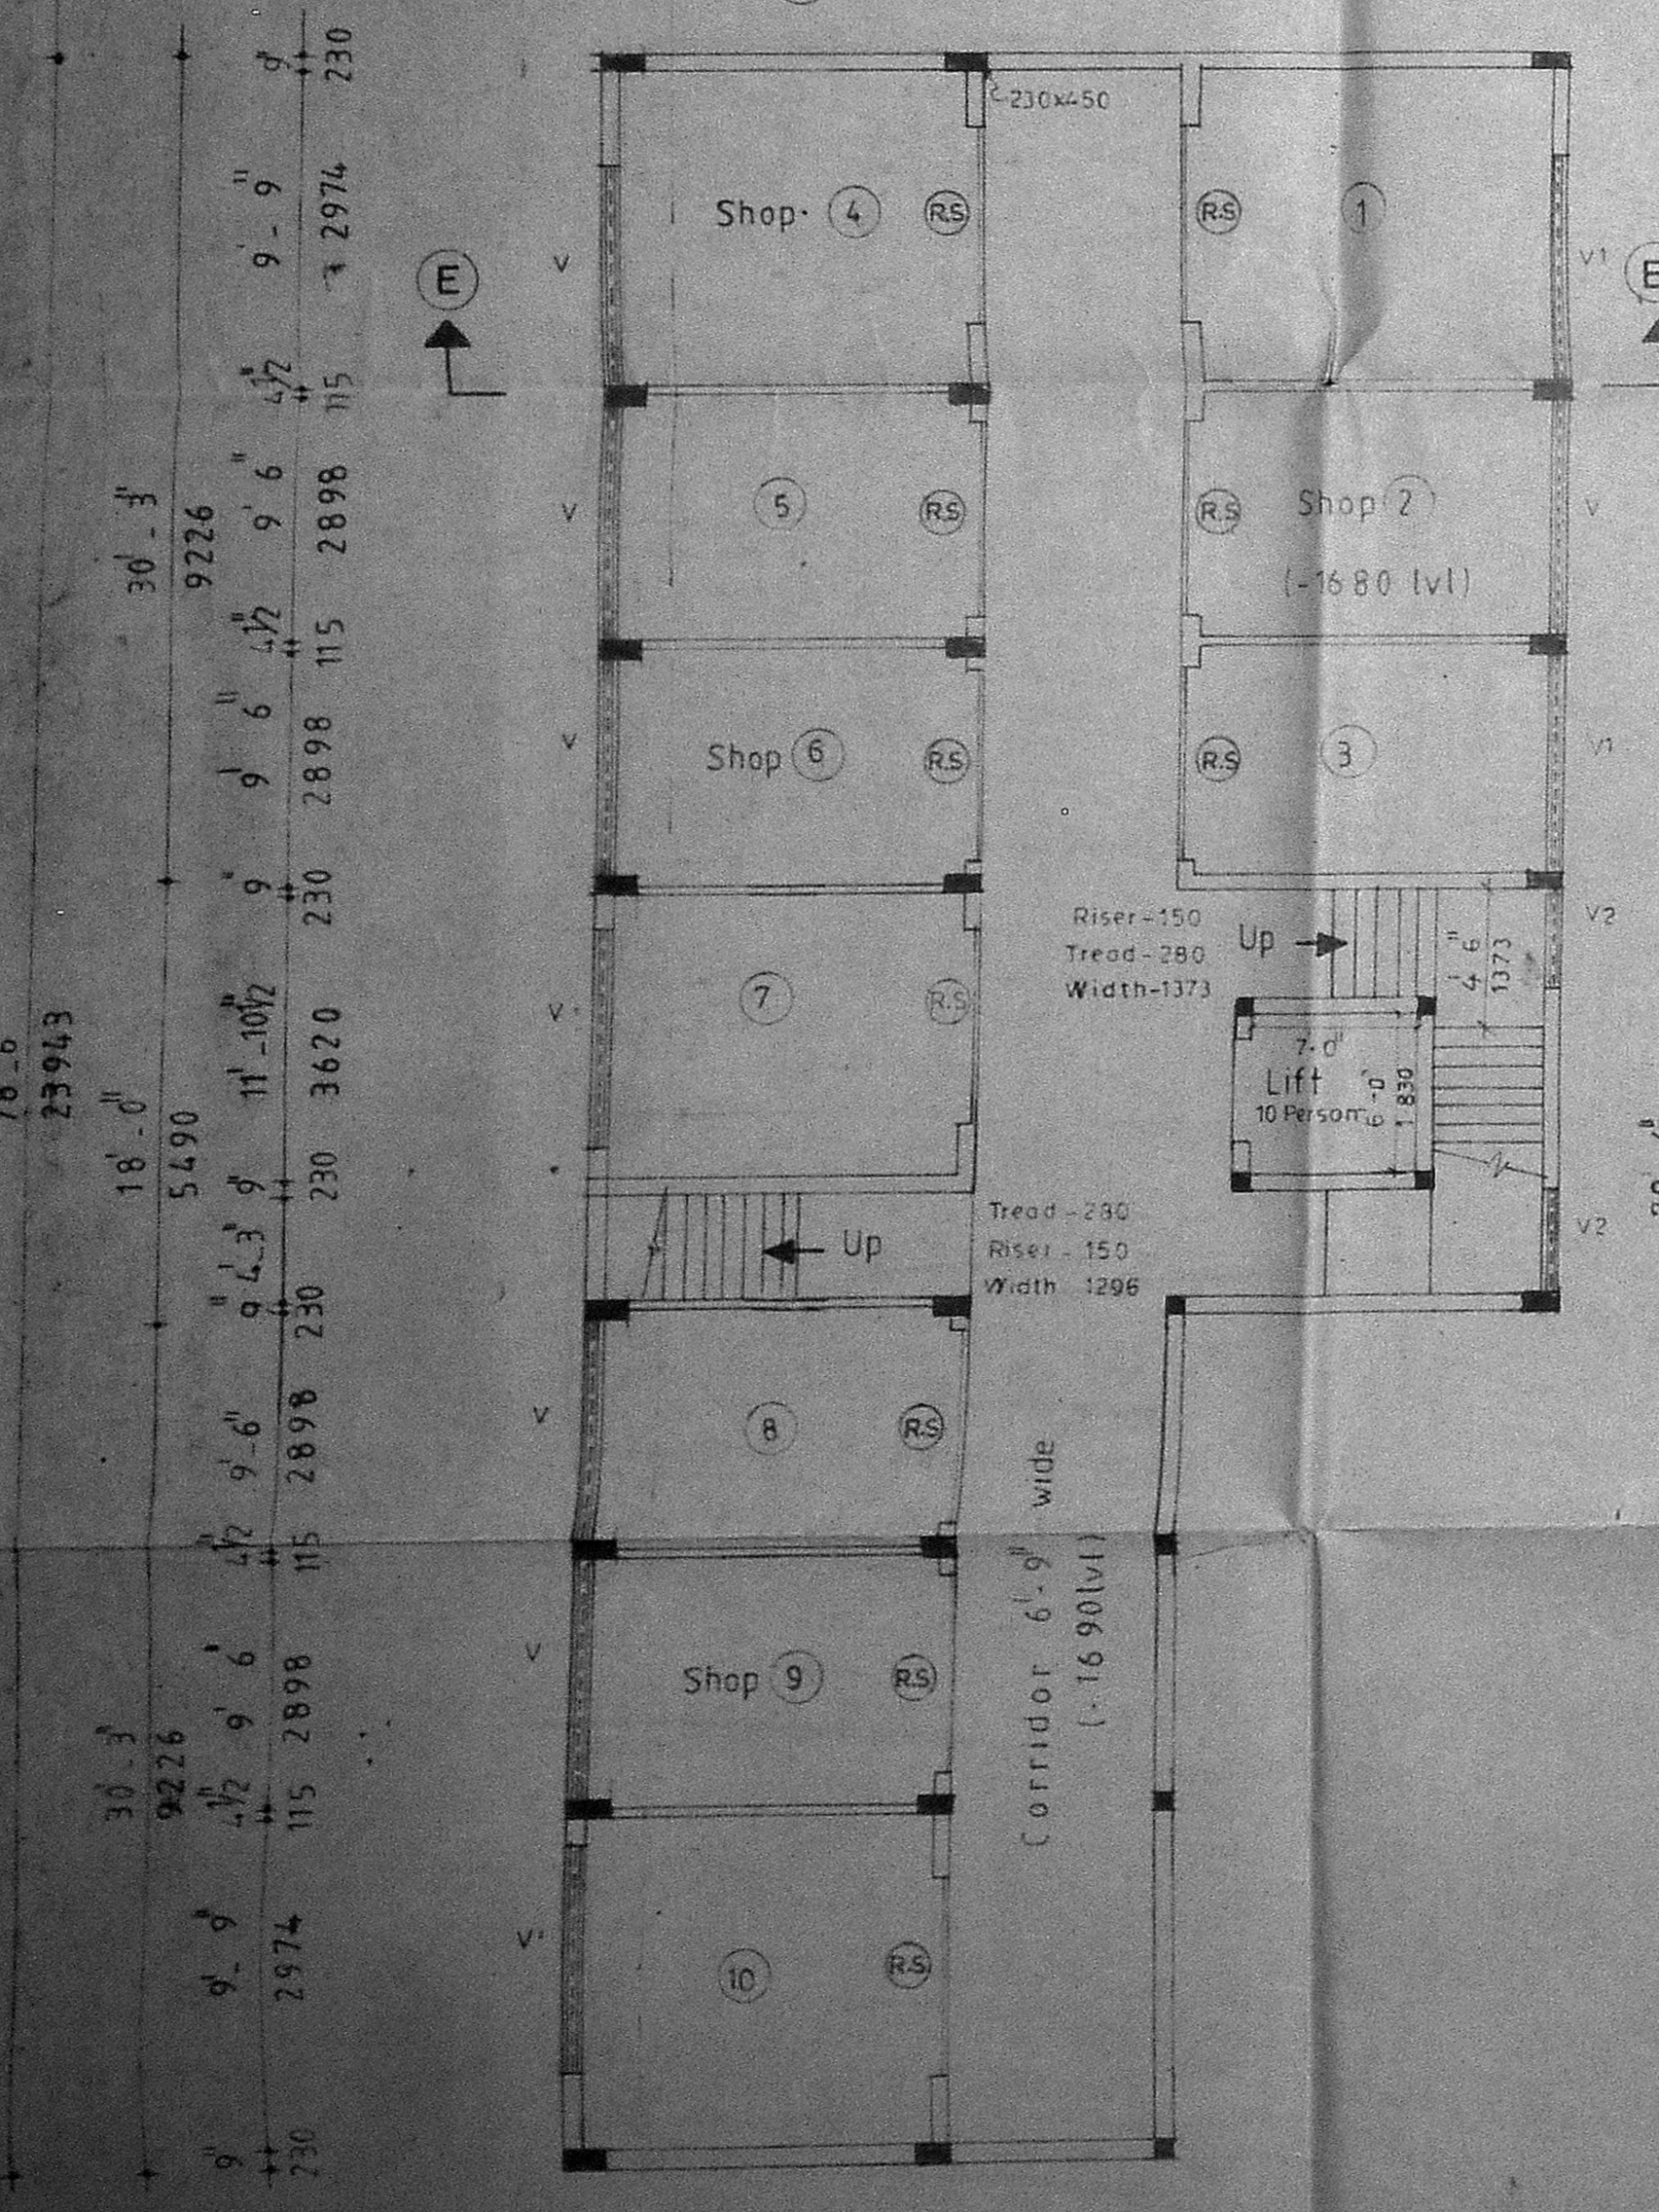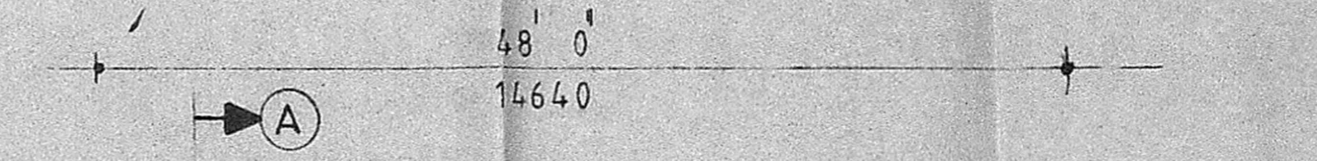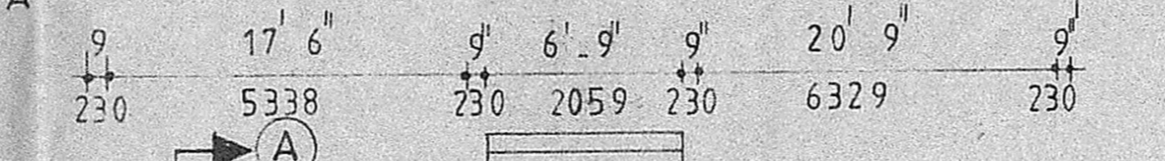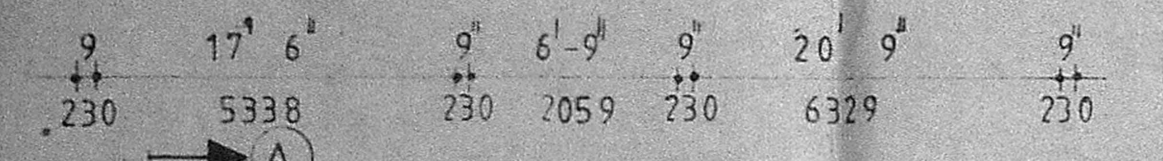

BASEMENT FLOOR PLAN

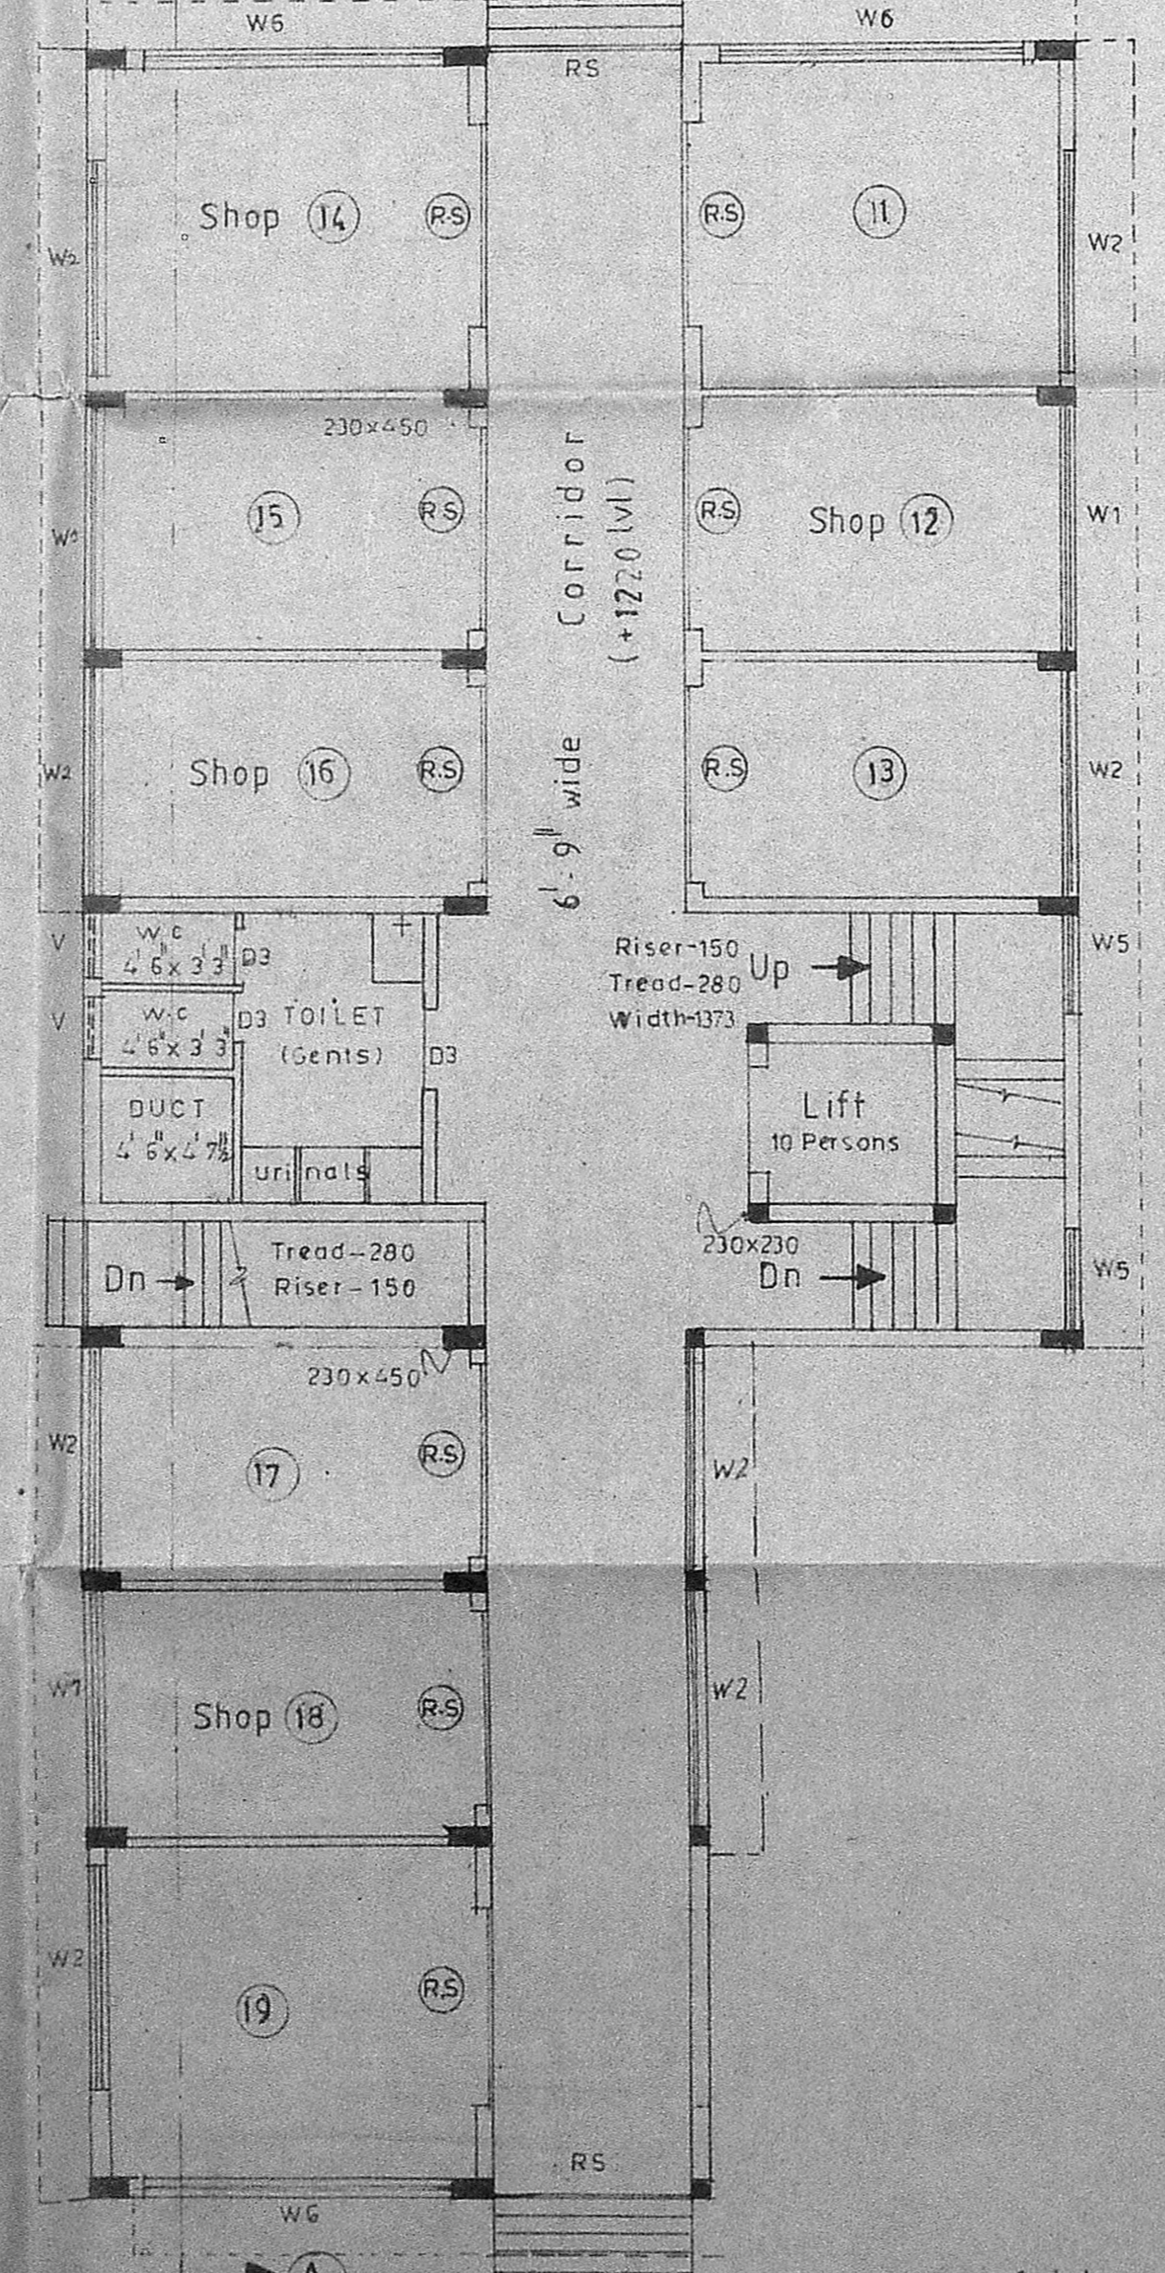

GROUND FLOOR PLAN

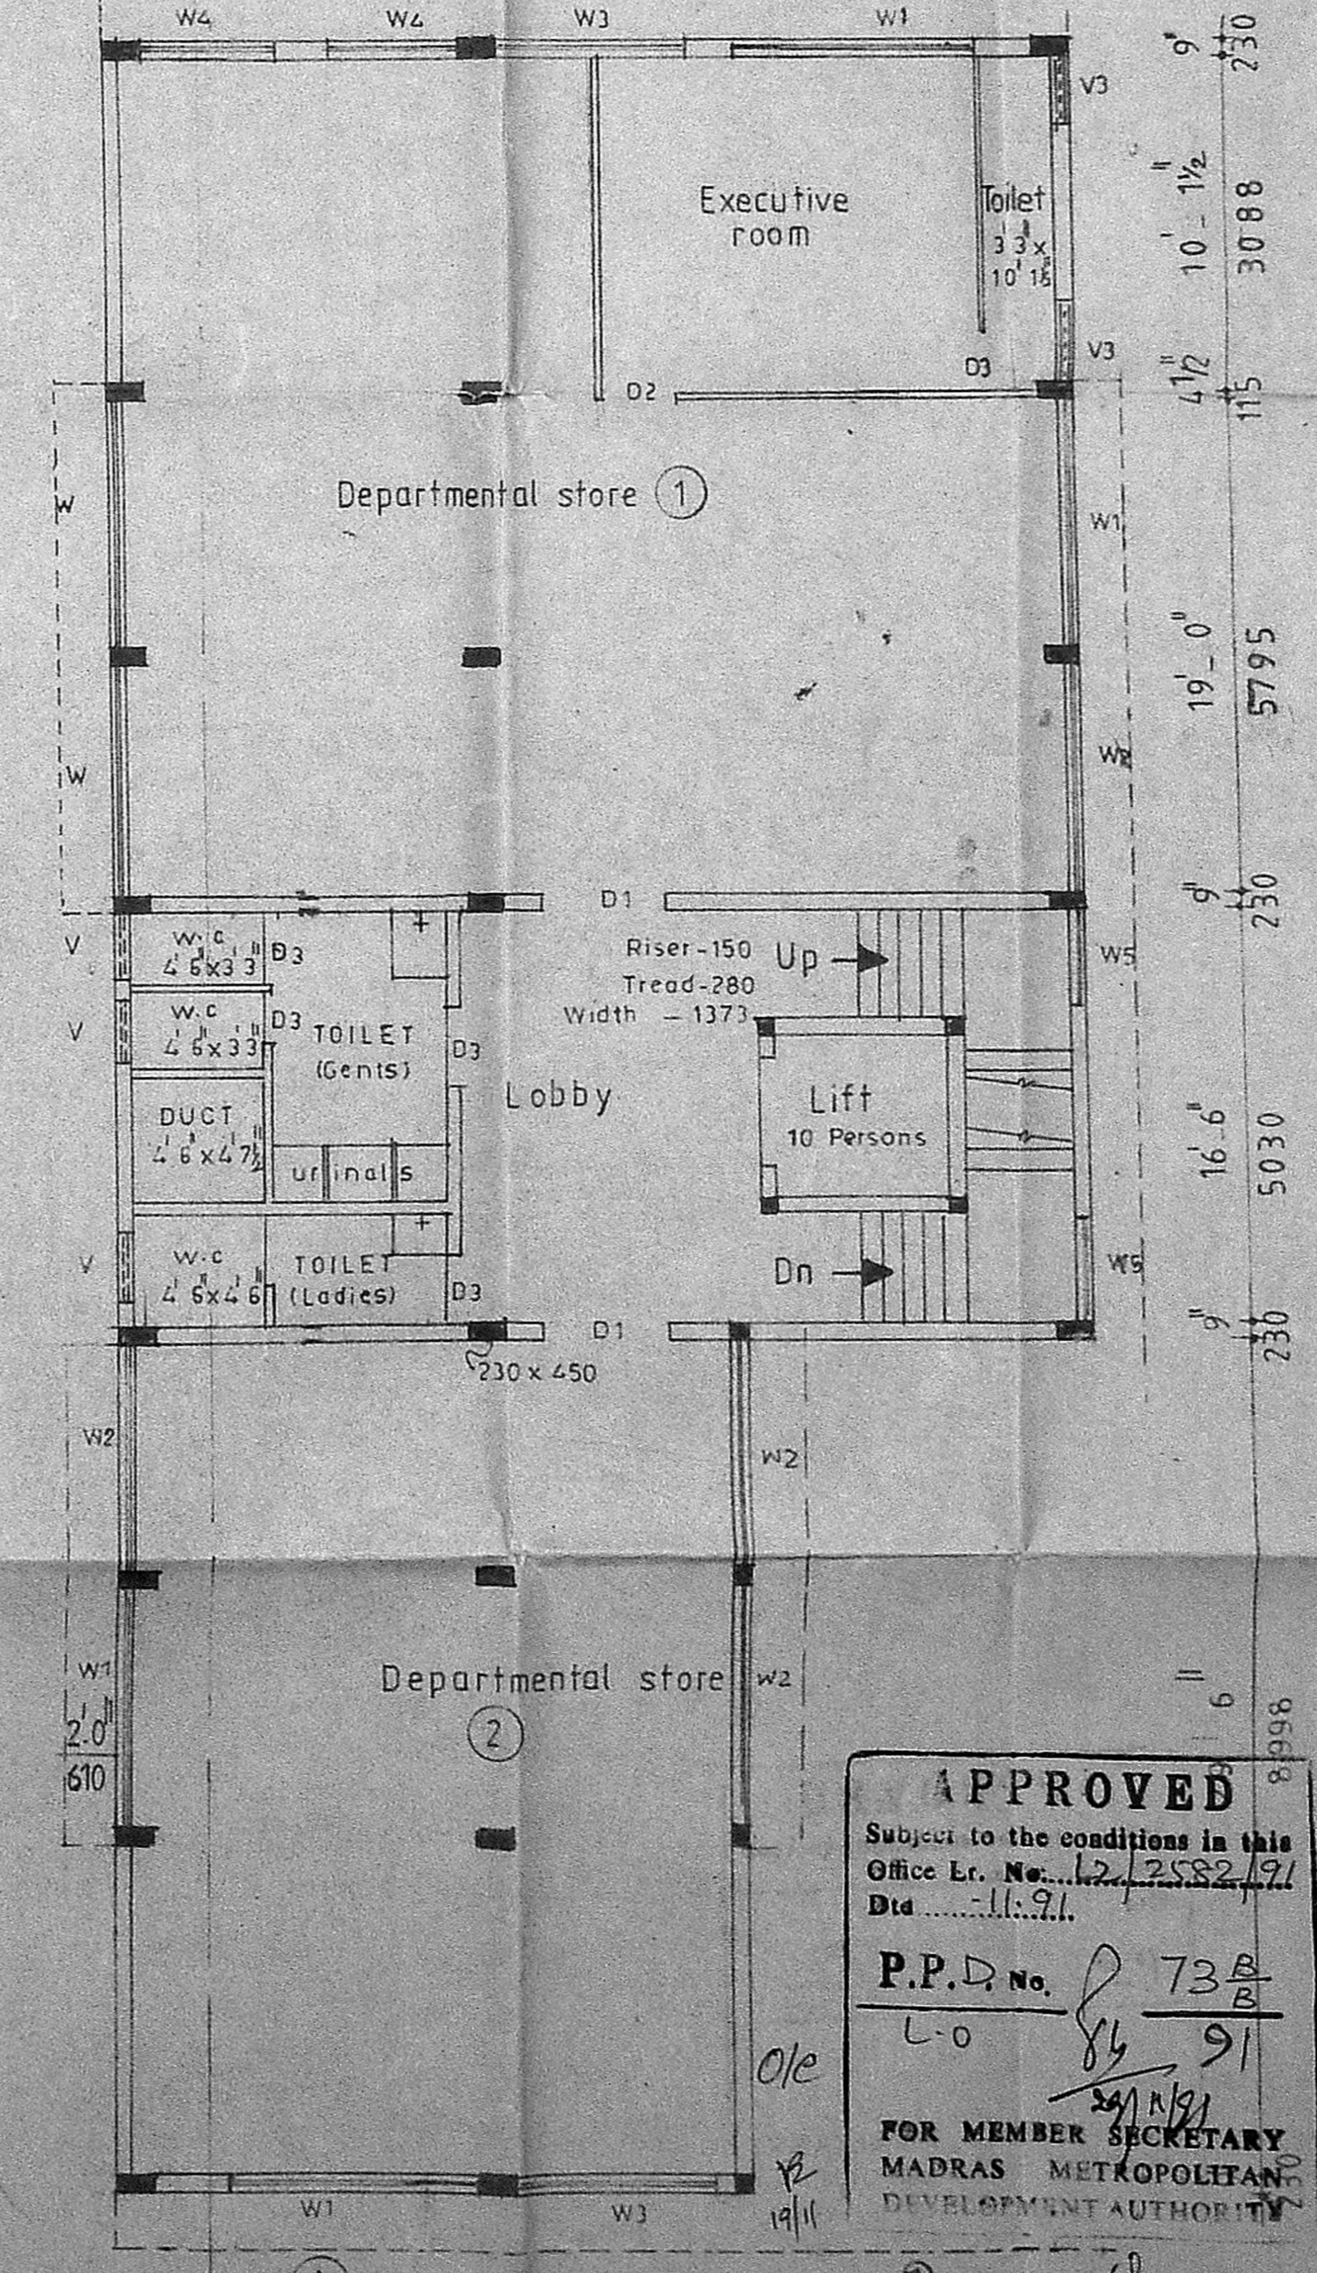

FIRST FLOOR PLAN

**APPROVED**  
 Subject to the conditions in this Office Lr. No. 127/2582/21  
 Dt. 11.11.91  
 P.P.D. No. 73A/B  
 L-0  
 FOR MEMBER SECRETARY  
 MADRAS METROPOLITAN  
 DEVELOPMENT AUTHORITY