
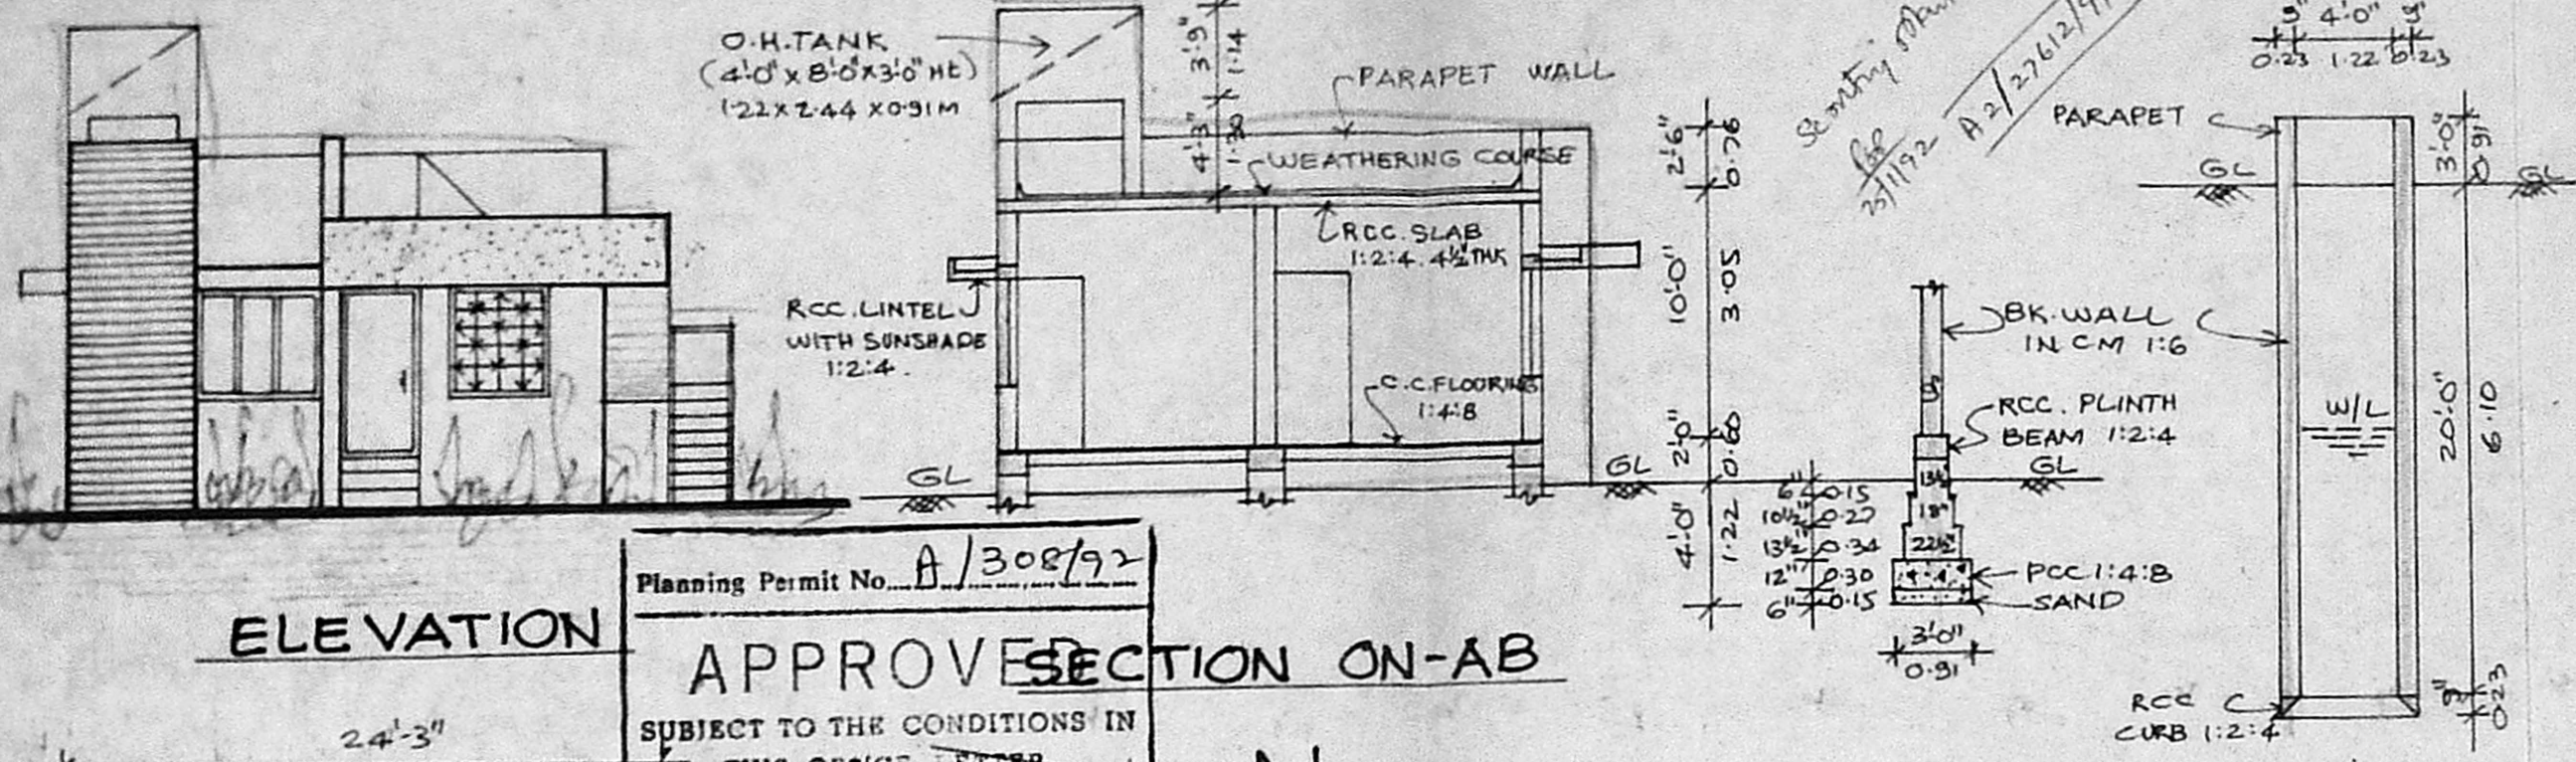



PLAN SHOWING THE PROPOSED CONSTRUCTION OF A DWELLING HOUSE
 IN PLOT No. 203, "GANESH AVENUE EXTENSION", SURVEY No. 260/1A,
 PORUR VILLAGE & TOWN PANCHAYAT, SAIDAPET TALUK,
 CHENGLPUT M.G.R. DISTRICT.
 FOR MR. C. CHOCKALINGAM. SCALE: 1 INCH = 8 FEET (OR) 1 CM = 100 CM.

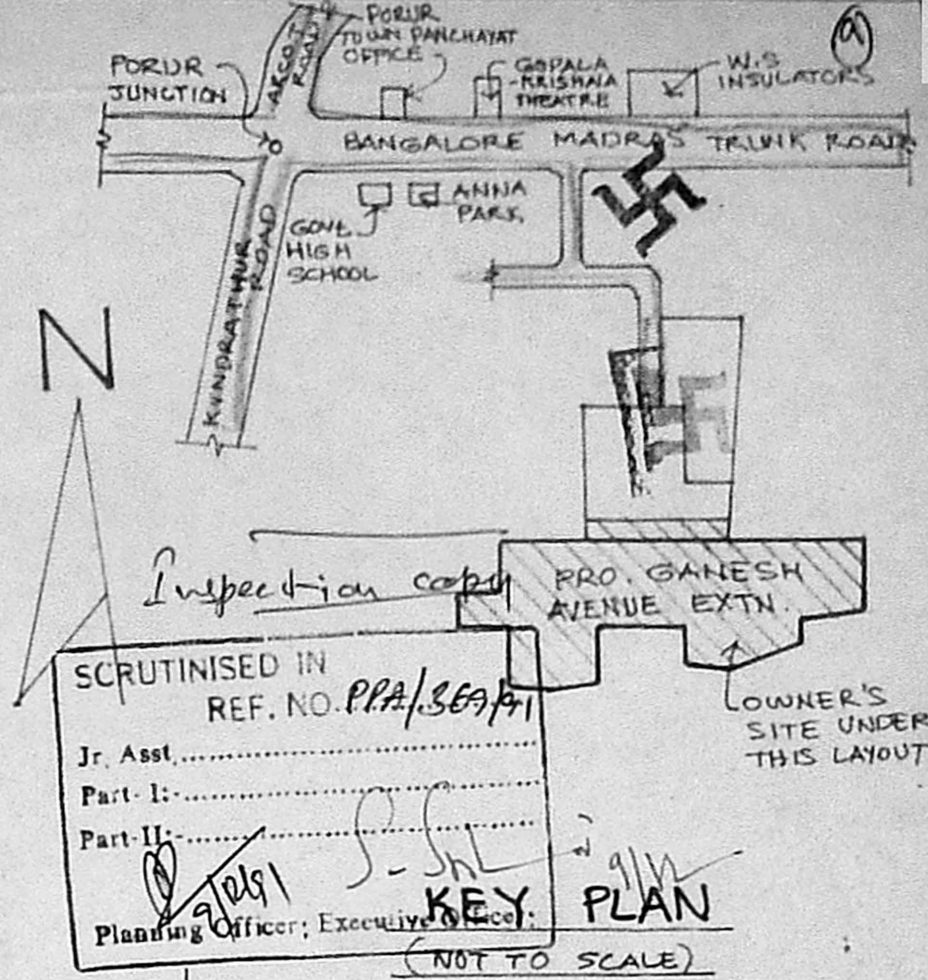

ELEVATION

Planning Permit No. A/308/92
APPROVED SECTION ON-AB
 SUBJECT TO THE CONDITIONS IN THIS OFFICE LETTER.
 No. A-2/276/12/91 Date 13-3-92
 FOR MEMBERS SECRETARY
 MADRAS METROPOLITAN DEVELOPMENT AUTHORITY
 MADRAS - 600 008


SECTION OF WELL 4'-0" DIA

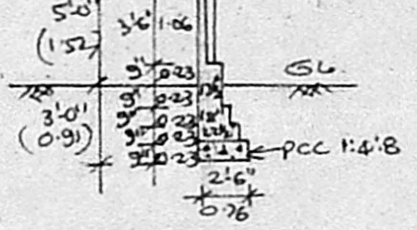




STAIRCASE:

WIDTH OF THE STAIR... 2'-6" (OR) 0.76 M.
 TREAD " " ... 0'-10" ... 0.25 M.
 RISER " " ... 0'-7" ... 0.17 M.

SECTION OF COMPOUND WALL

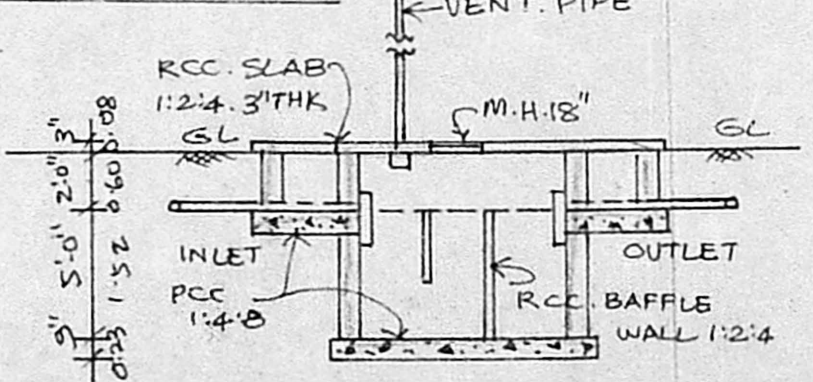

SECTION OF SEPTIC TANK

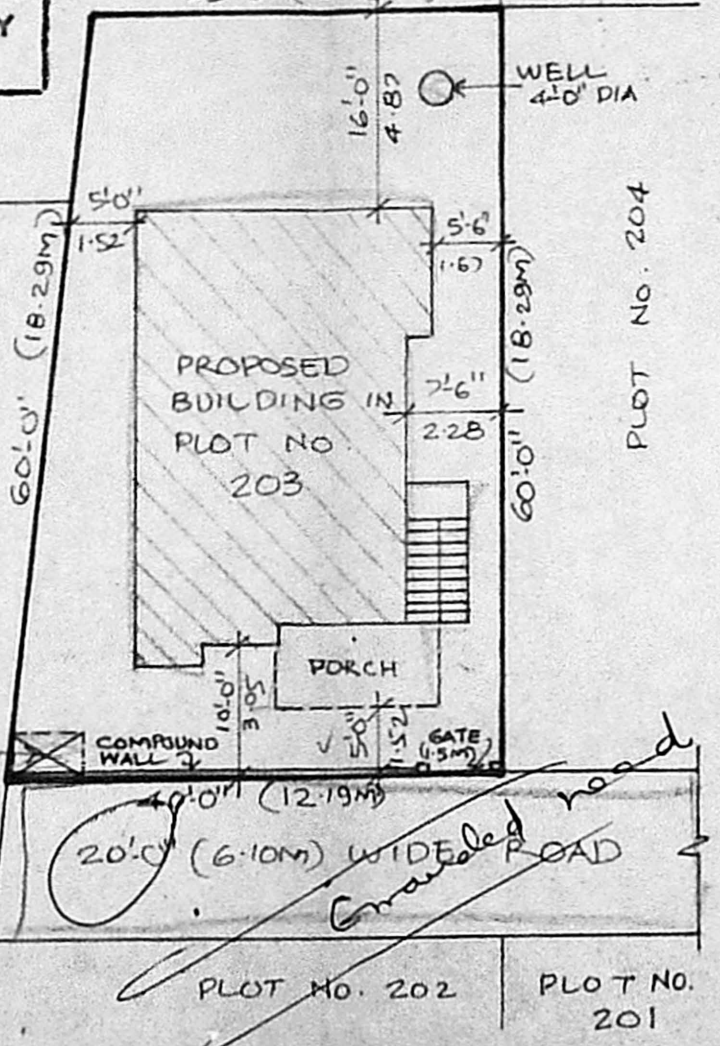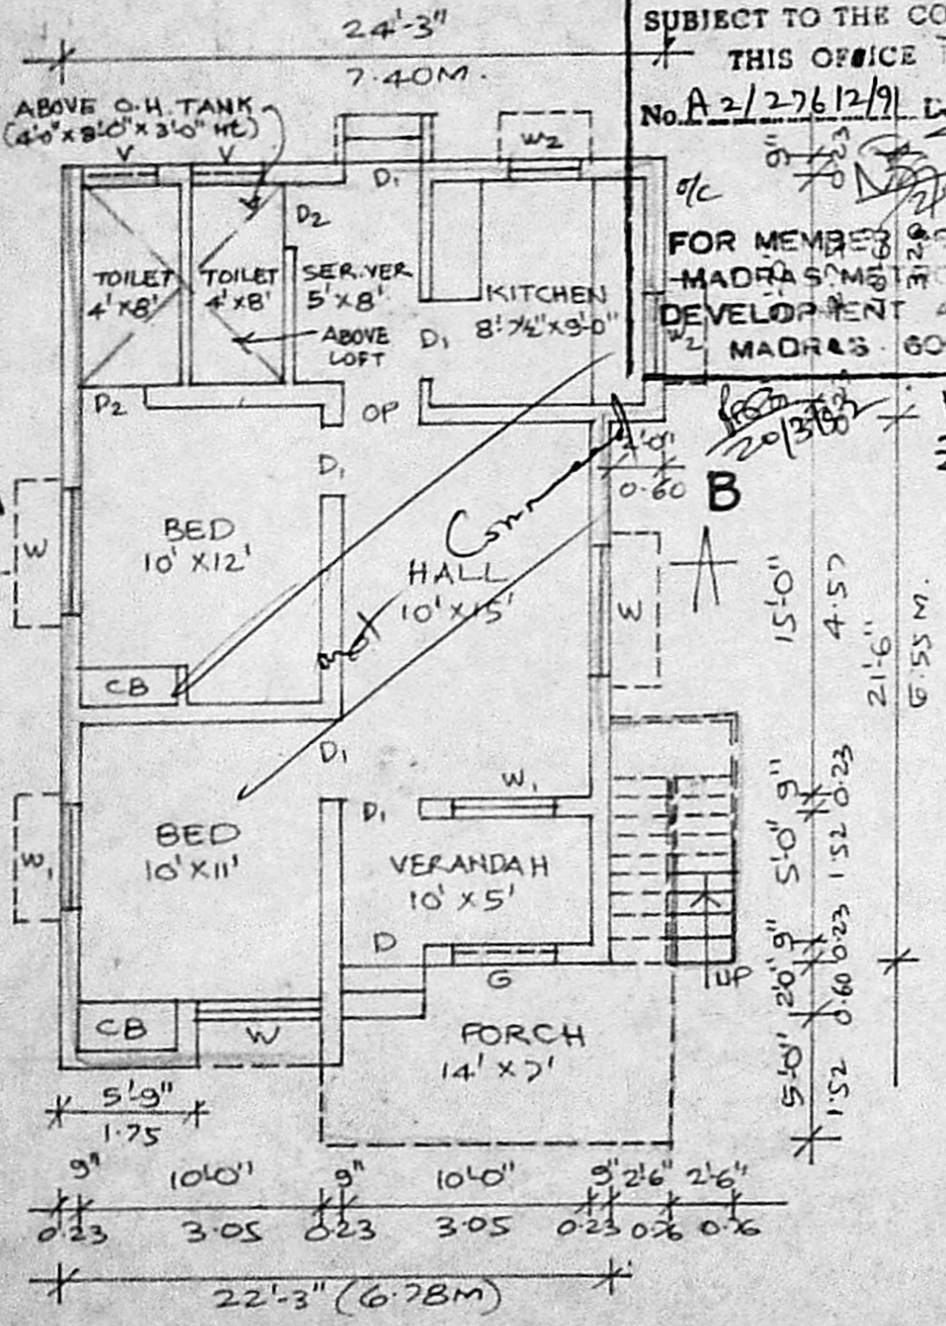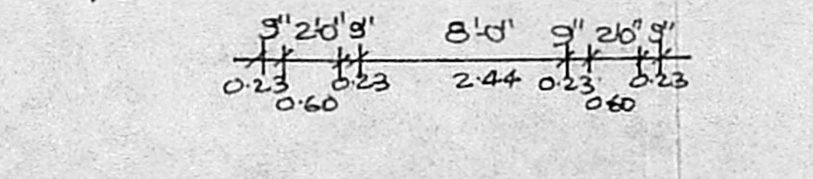

SITE PLAN
 SCALE: 1" = 16'-0" (OR) 1:200

JOINERY:

- D ... PANEL DOOR ... 3'-3" x 7'-0" (OR) 1.00 x 2.13 M.
- D₁ ... " " ... 3'-0" x 7'-0" ... 0.91 x 2.13
- D₂ ... " " ... 2'-6" x 7'-0" ... 0.76 x 2.13
- W ... WINDOW ... 5'-0" x 4'-6" ... 1.52 x 1.37
- W₁ ... " " ... 4'-0" x 4'-6" ... 1.22 x 1.37
- W₂ ... " " ... 3'-0" x 3'-6" ... 0.91 x 1.06
- V ... VENTILATOR ... 3'-0" x 2'-0" ... 0.91 x 0.60
- G ... M.S. GRILL ... 4'-0" x 4'-6" ... 1.22 x 1.37 M.

AREA:

TOTAL PLOT AREA ... 2190.00 ... 203.45 SQ. FEET (OR) SQ. M.
 PLINTH AREA ... 767.50 ... 71.30
 PORCH AREA ... 98.00 ... 9.10

COLOUR INDEX:

OWNER'S BOUNDARY ...
 PROPOSED BUILDING ...
 EXISTING ROADS ...

Chockalingam
 OWNER'S SIGNATURE

Phone: 44078a
R. Mohan Rao, D.O.B.
 LICENSED SURVEYOR
 Corporation of Madras
 REG. No: 14
 AMBATTUR TOWNSHIP
 ALANDUR MUNICIPALITY
 Consulting Engineer & Contractor
 Office: 15, Madley Road
 V. NAGAR, MADRAS - 600 008