


ELEVATION Planning Permit No. A/981/91

APPROVED


SUBJECT TO THE CONDITIONS IN THIS OFFICE LETTER.

No. A 2/3284/91 Date 29-8-91

FOR MEMBER SECRETARY
MADRAS METROPOLITAN
DEVELOPMENT AUTHORITY
MADRAS 600 008

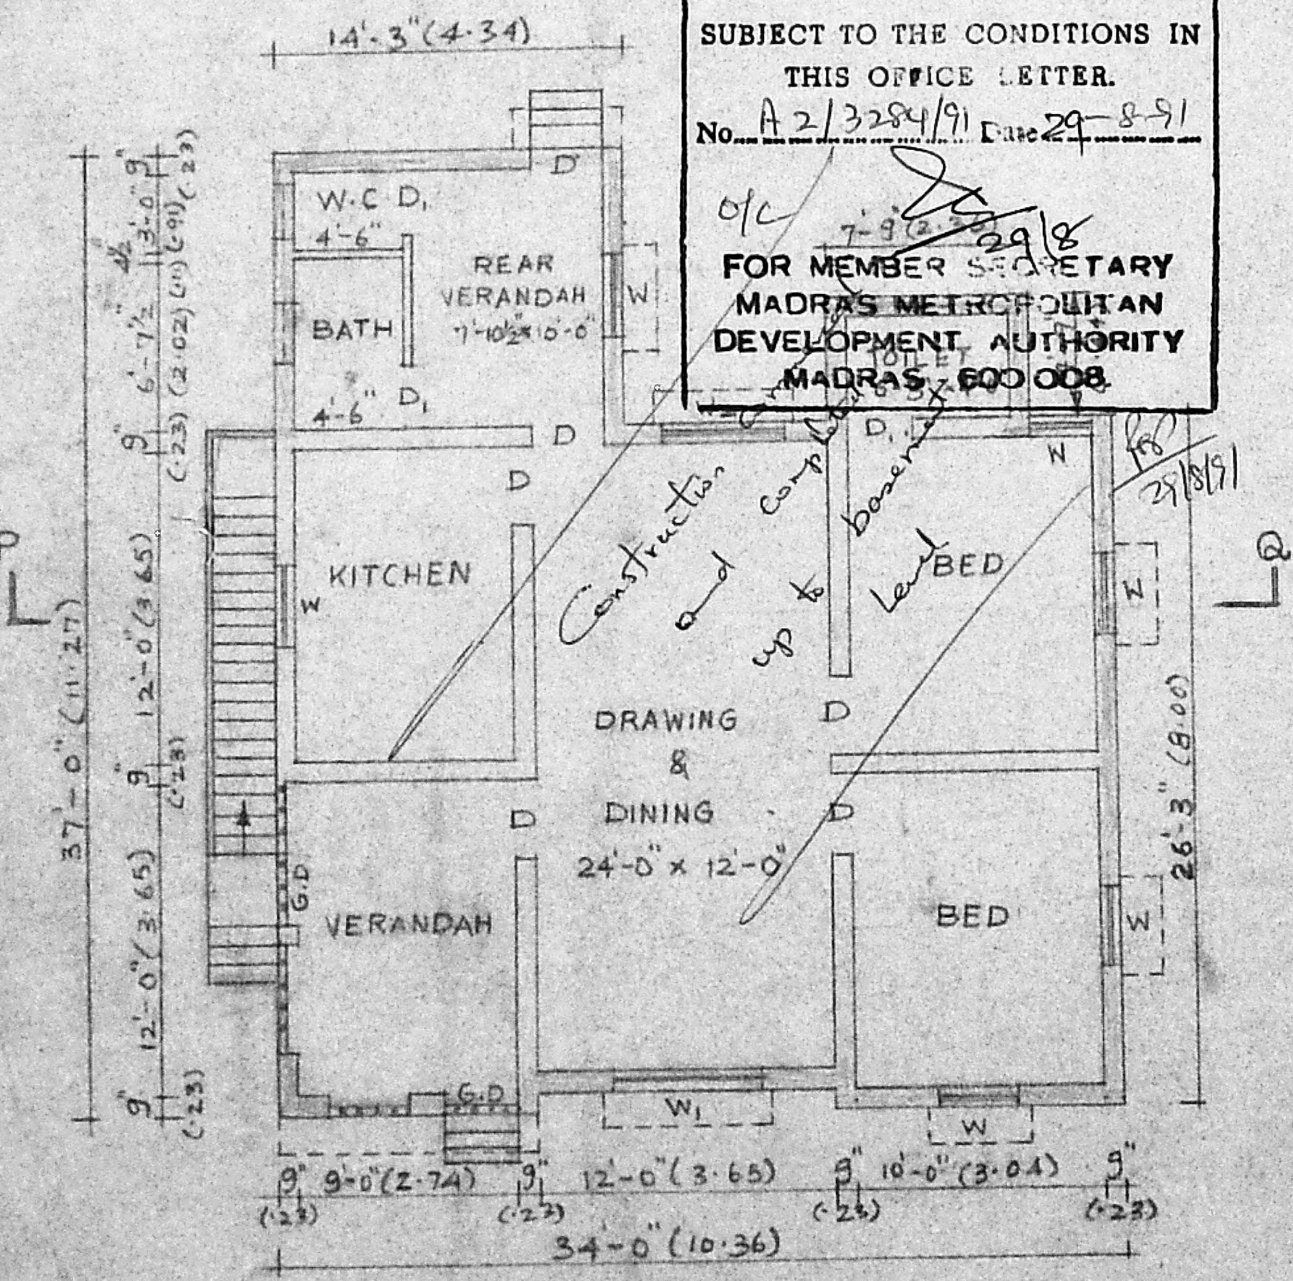

PLAN

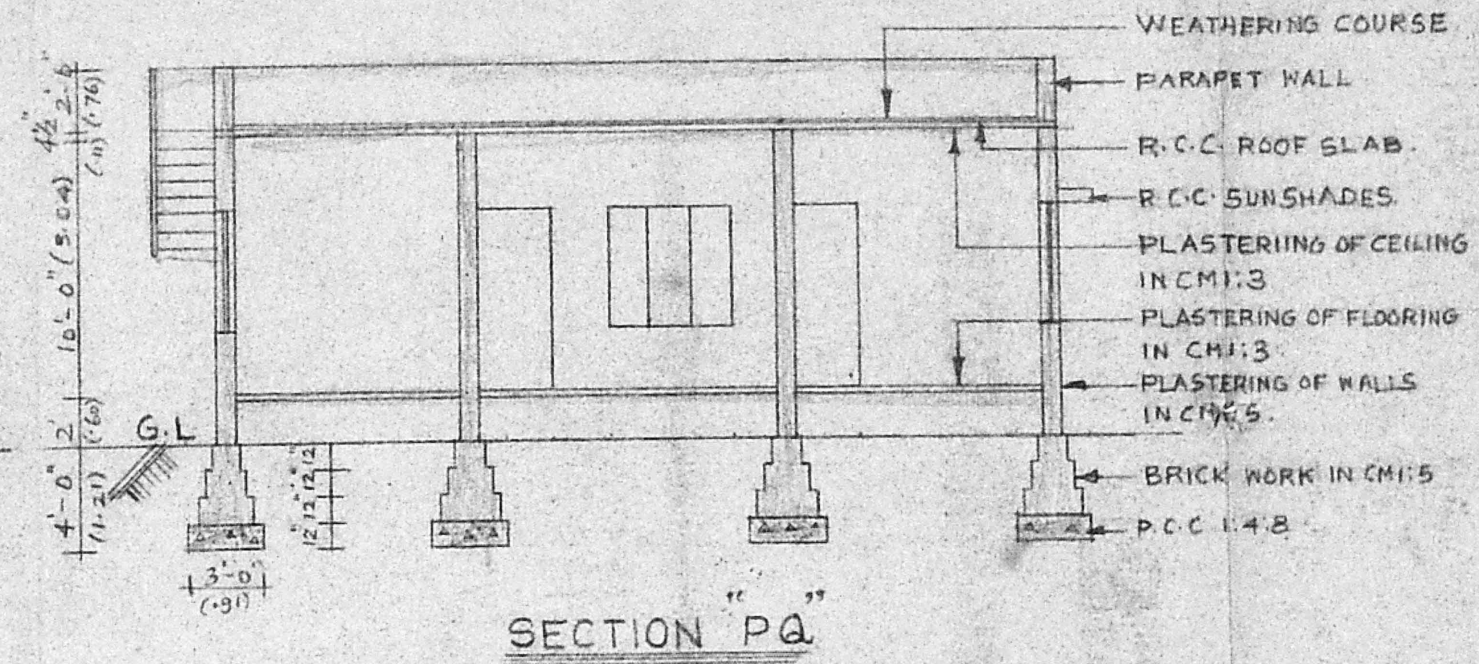


SECTION "PQ"

PLAN SHOWING THE PROPOSED RESIDENCE FOR MRS. V. VETHAMBIGAI AT S.NO. 260/1A1 IN PORUR VILLAGE, SAIDAPET TALUK, CHENGLEPUT DIST.


SCALE: 1"=8' (1:160)

PLOT AREA : 2448 SFT (227.50 M²)
PLINTH AREA : 1073 SFT (99.72 M²)


INSPECTION COPY

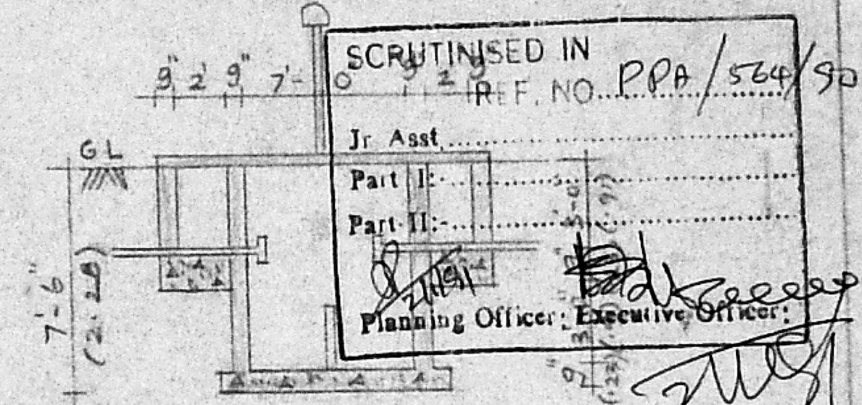

SECTION OF SEPTIC TANK

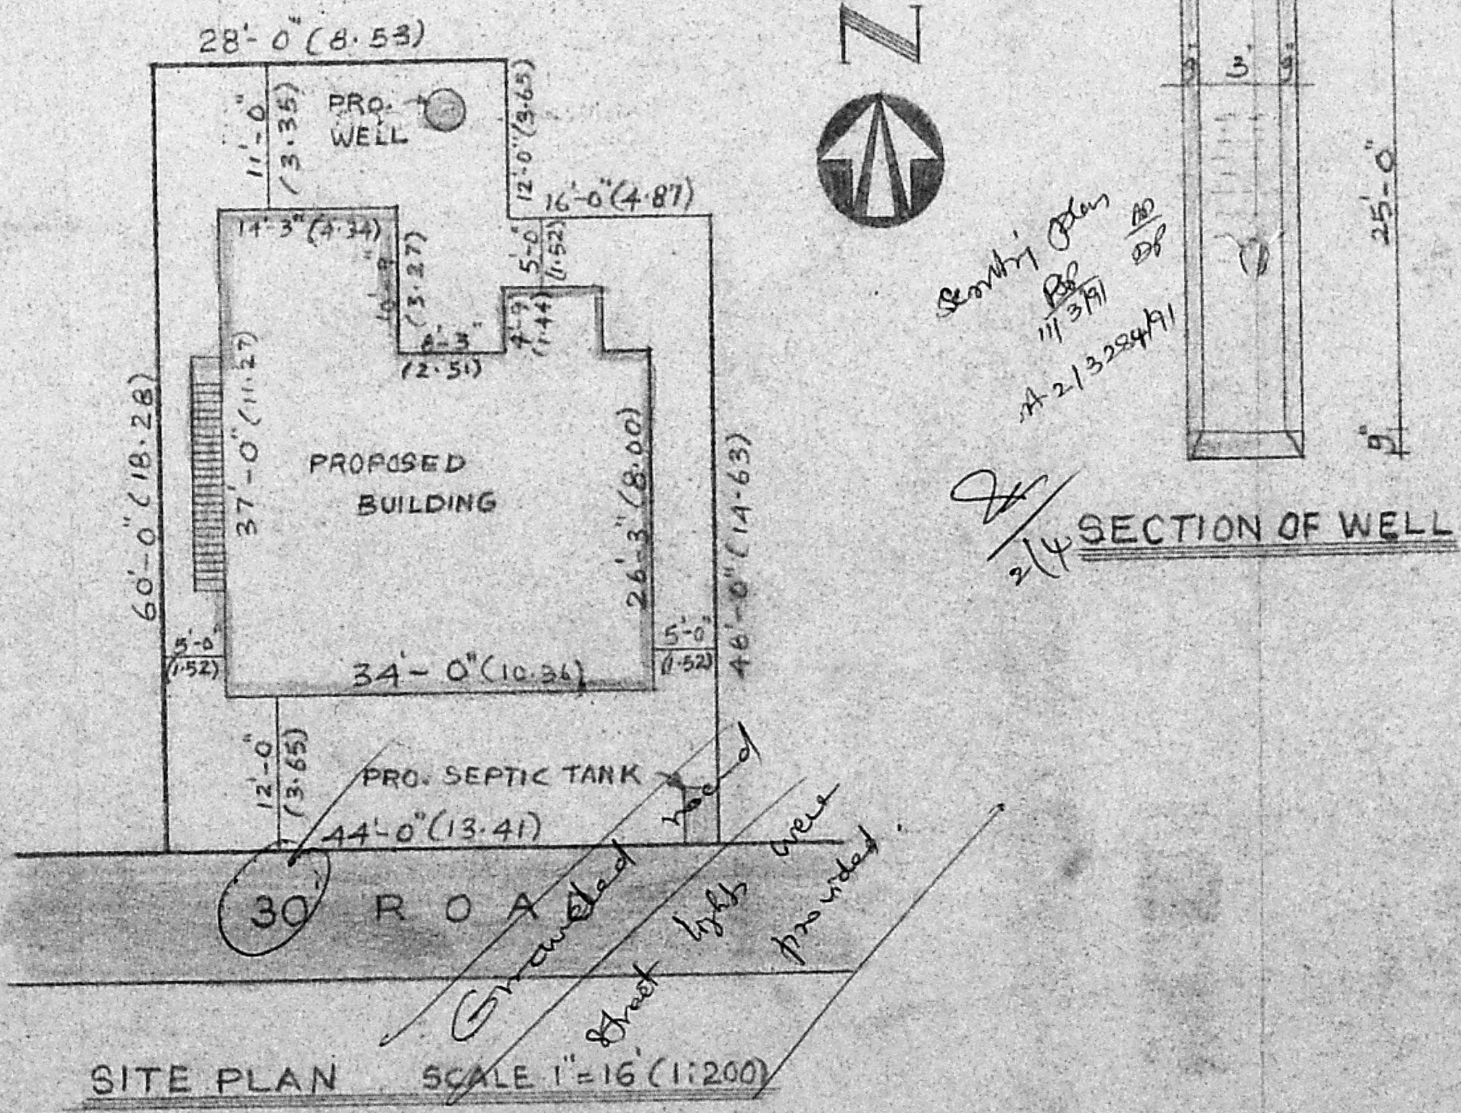

SITE PLAN SCALE 1"=16' (1:200)

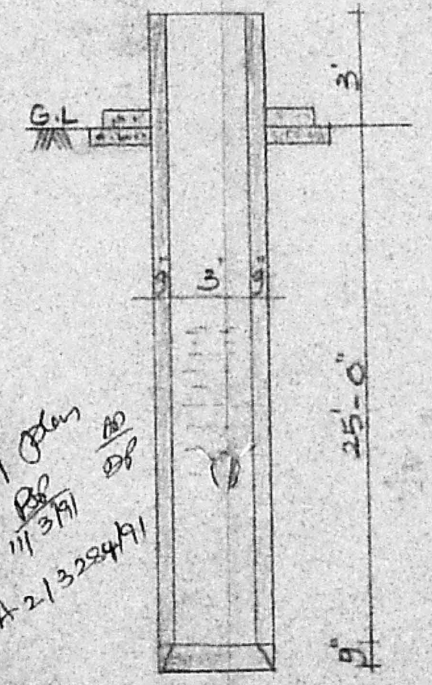

SECTION OF WELL

JOINERY

G.D - GRILL DOOR	-	3'-0" x 7'-0"
D - DOOR	-	3'-0" x 7'-0"
D ₁ - DOOR	-	2'-6" x 6'-6"
W - WINDOW	-	3'-0" x 4'-6"
W ₁ - WINDOW	-	6'-0" x 4'-6"
W ₂ - WINDOW	-	5'-0" x 4'-6"
V - VENTILATOR	-	2'-0" x 1'-6"

PROPOSED ROAD

V. Vedambigai
OWNER
(V. VETHAMBIGAI)

(Signature)

M. JOACHIM SELVARAJ, B.E.,
CONSULTING ENGINEER,
LICENCED SURVEYOR, CLASS I No. 65,
& WATER DIVINER,
APSARA MANSION,
(OPPOSITE LIBERTY THEATRE.)
KODAMBAKKAM, MADRAS-600 024.
PHONE: 421456 (P.P.)
LICENCED SURVEYOR