

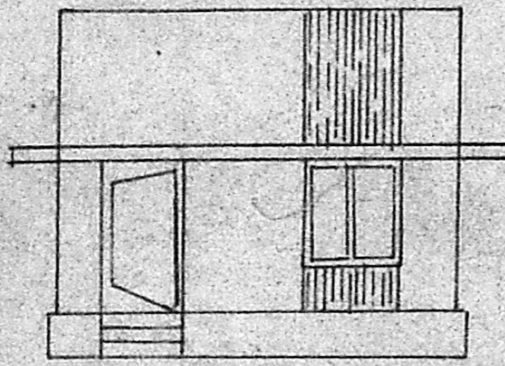


PLAN SHOWING THE PROPOSED CONSTRUCTION OF RESIDENTIAL BUILDING @ S.NO 670 - THIRUMULLAIVOYAL VILLAGE, AVADI TOWNSHIP, VAISHNAVI NAGAR.

OWNER :- THIRU. I. CHANDRASEKARAN

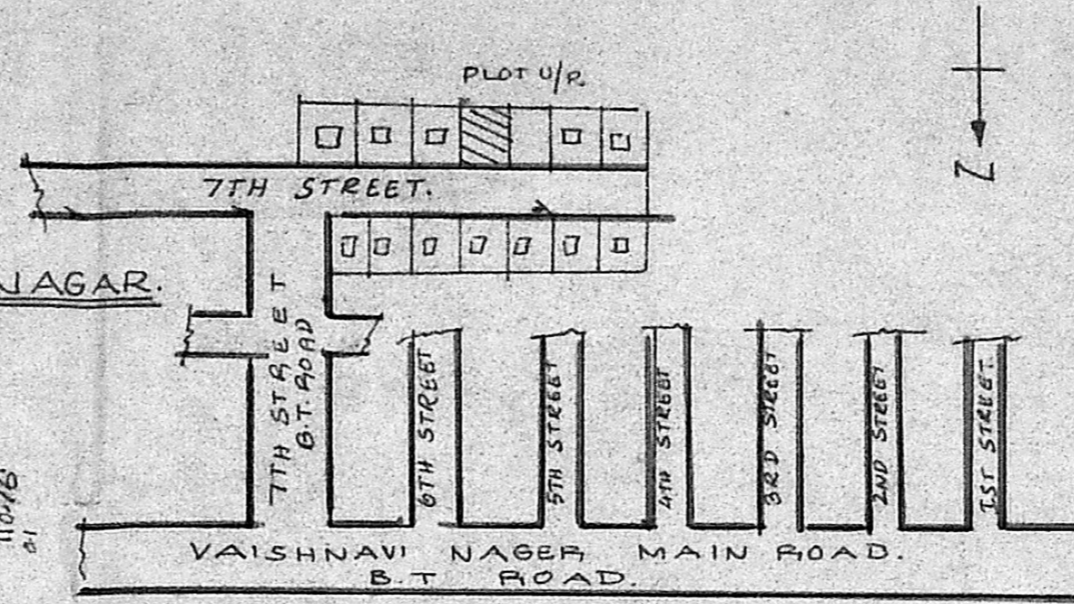


ELEVATION

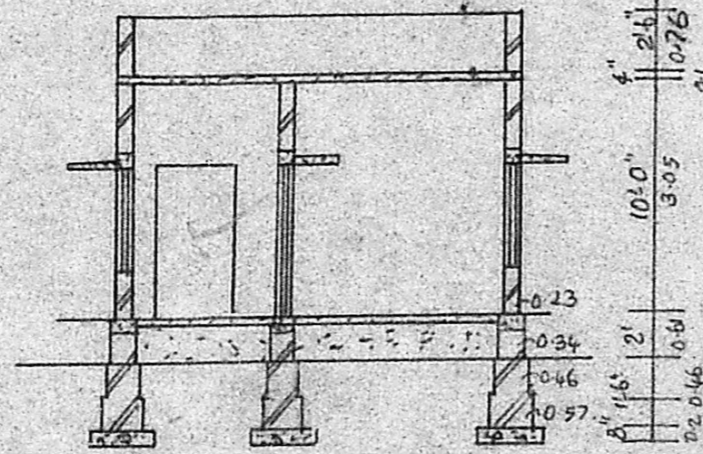


SECTION ON 'AB'


□ - HOUSES
 ↗ - ELECTRIC POST WITH TUBE EIGHTS

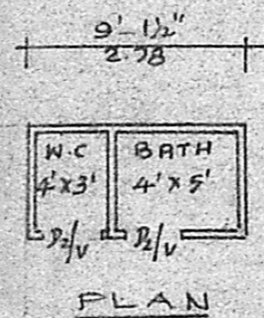


PLAN

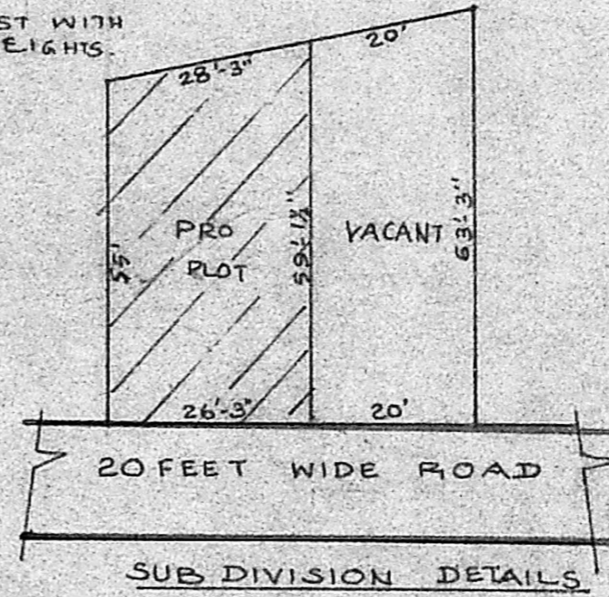

SUB DIVISION DETAILS

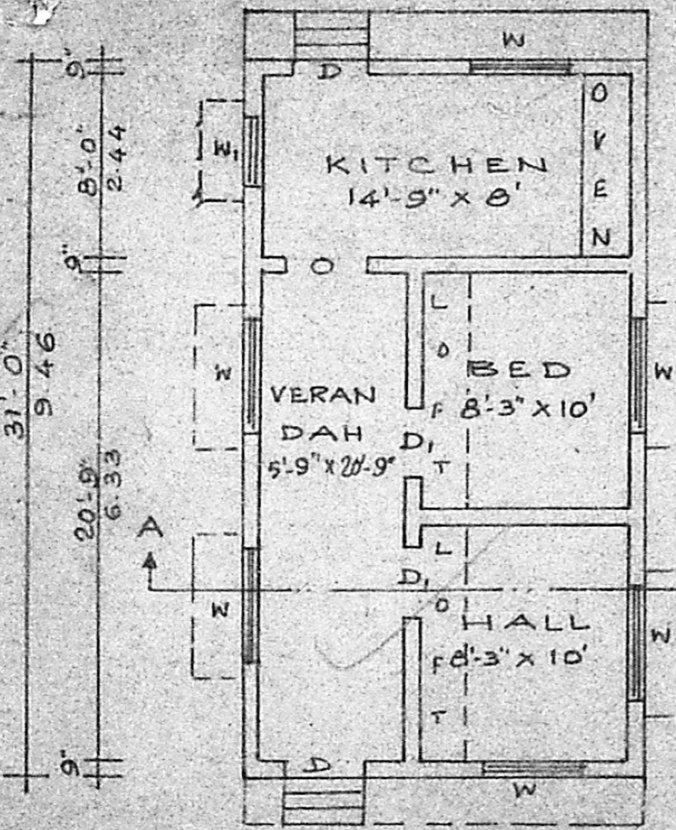

PLAN

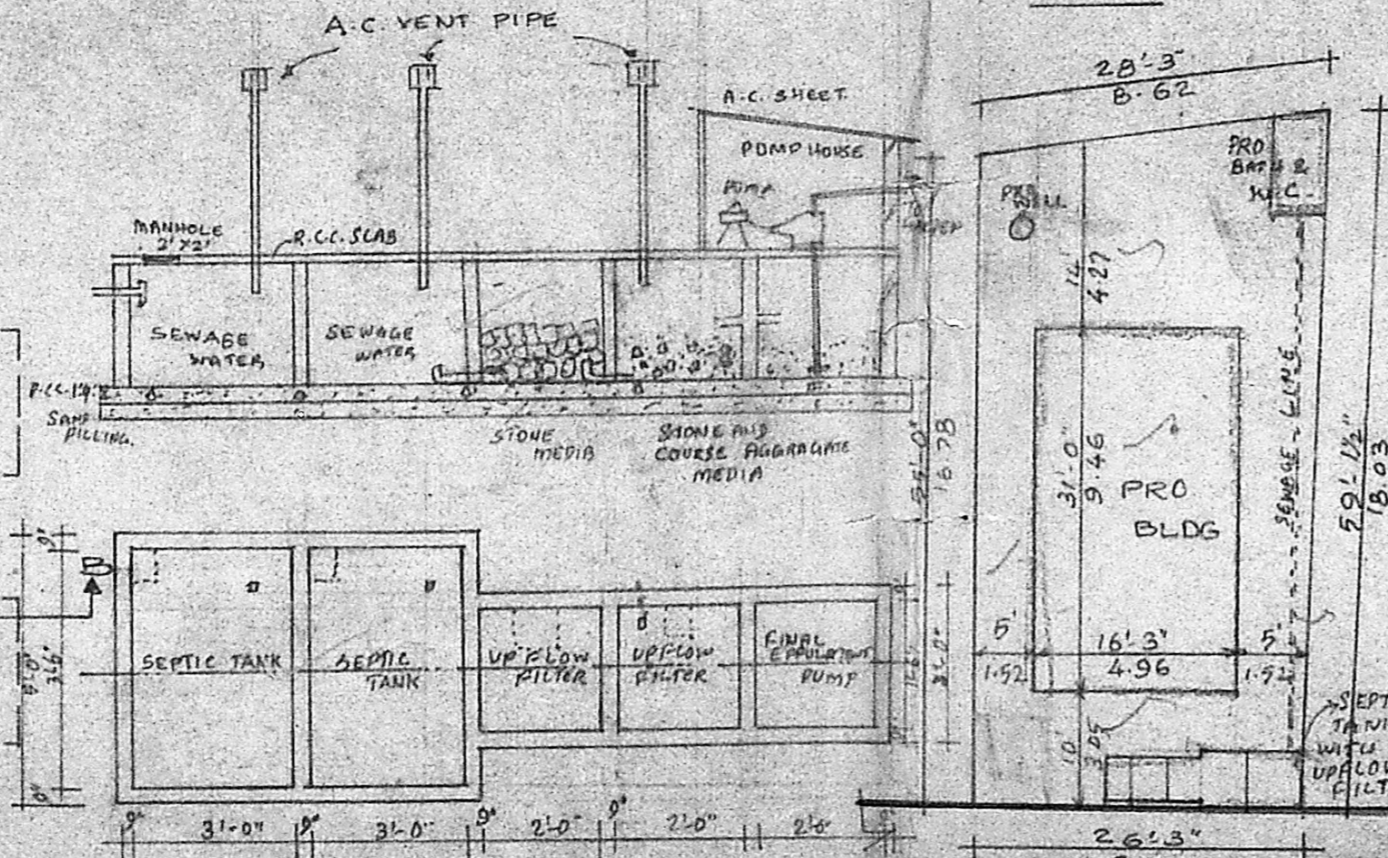

PLAN OF SEPTIC TANK WITH UPFLOW FILTER SYSTEM.

(NOT TO SCALE)

20'-0" WIDE W.B.M. ROAD MAINTAINED BY AVADI TOWNSHIP 7TH STREET

SITE PLAN

SCALE 1:200

PLOT AREA - 1555 SQ.FT (OR) 147 m ²
PLINTH AREA - 504 SQ.FT (OR) 47 m ²
CARPET AREA - 403 SQ.FT (OR) 38 m ²
COVERAGE - 32%
F S I - 0.32
PROPOSED - D-DOOR - 3'-3" x 7'-6"
BOUNDARY - D1-DOOR - 3'-0" x 6'-6"
EXISTING - D2-DOOR - 2'-6" x 6'-6"
ROADS - W-WINDOW - 4'-0" x 4'-0"
- W1-WINDOW - 3'-0" x 4'-0"
- V-VENTILATOR - 3'-0" x 2'-0"

OWNER	LICENSED SURVEYOR
<i>I. Chandrasekaran</i>	<i>[Signature]</i>

- ALL DIMENSIONS ARE IN FEET & METRES
 SCALE - 1:100
1. P.C.C. 1:5:10 - 40mm HBG METAL FOR FOUNDATION & FLOORING.
 2. R.C.C. 1:2:4 - 20mm HBG METAL FOR ROOF, LINTEL, PLINTH BEAM, COLUMN, SUNSHADE.
 3. BRICK WORK IN CM: 6 - STOCK BRICKS.
 4. WALL PLASTERING CM: 6 - 12mm THICK.
 5. FLOOR, CEILING FINISH CM: 3 - 12mm THICK.
 6. WEATHER PROOF OVER ROOF.

DRAWN BY
RATHINAM CONSTRUCTIONS. (and) B. S. BUILDERS & SUMATHI AUTOMATIC XEROX
30, N.M. ROAD (OPP TO T.O.S) AVADI
680 214

II - Revised Plan
 A2/4103/91.
moh
 26/12/91
 Planning Permit No. *A/1478/91*
APPROVED
 SUBJECT TO THE CONDITIONS IN THIS OFFICE LETTER.
 No. *A2/4103/91* dated *26/12/91*
[Signature]
 FOR MEMBER SECRETARY
 MADRAS METROPOLITAN DEVELOPMENT AUTHORITY
 MADRAS - 600 008.
26/12/91