



Bank
 79 x 37 = 2923
 280
 2663
 245.7 m²
 2 no. pu - GF
 2 no. pu = FF
 4 no. pu

F.S.I = 491.5 = 1.01
 484.72 (coverage)
 Coverage = 50.76
 2457 x 100 = 50.76
 4847

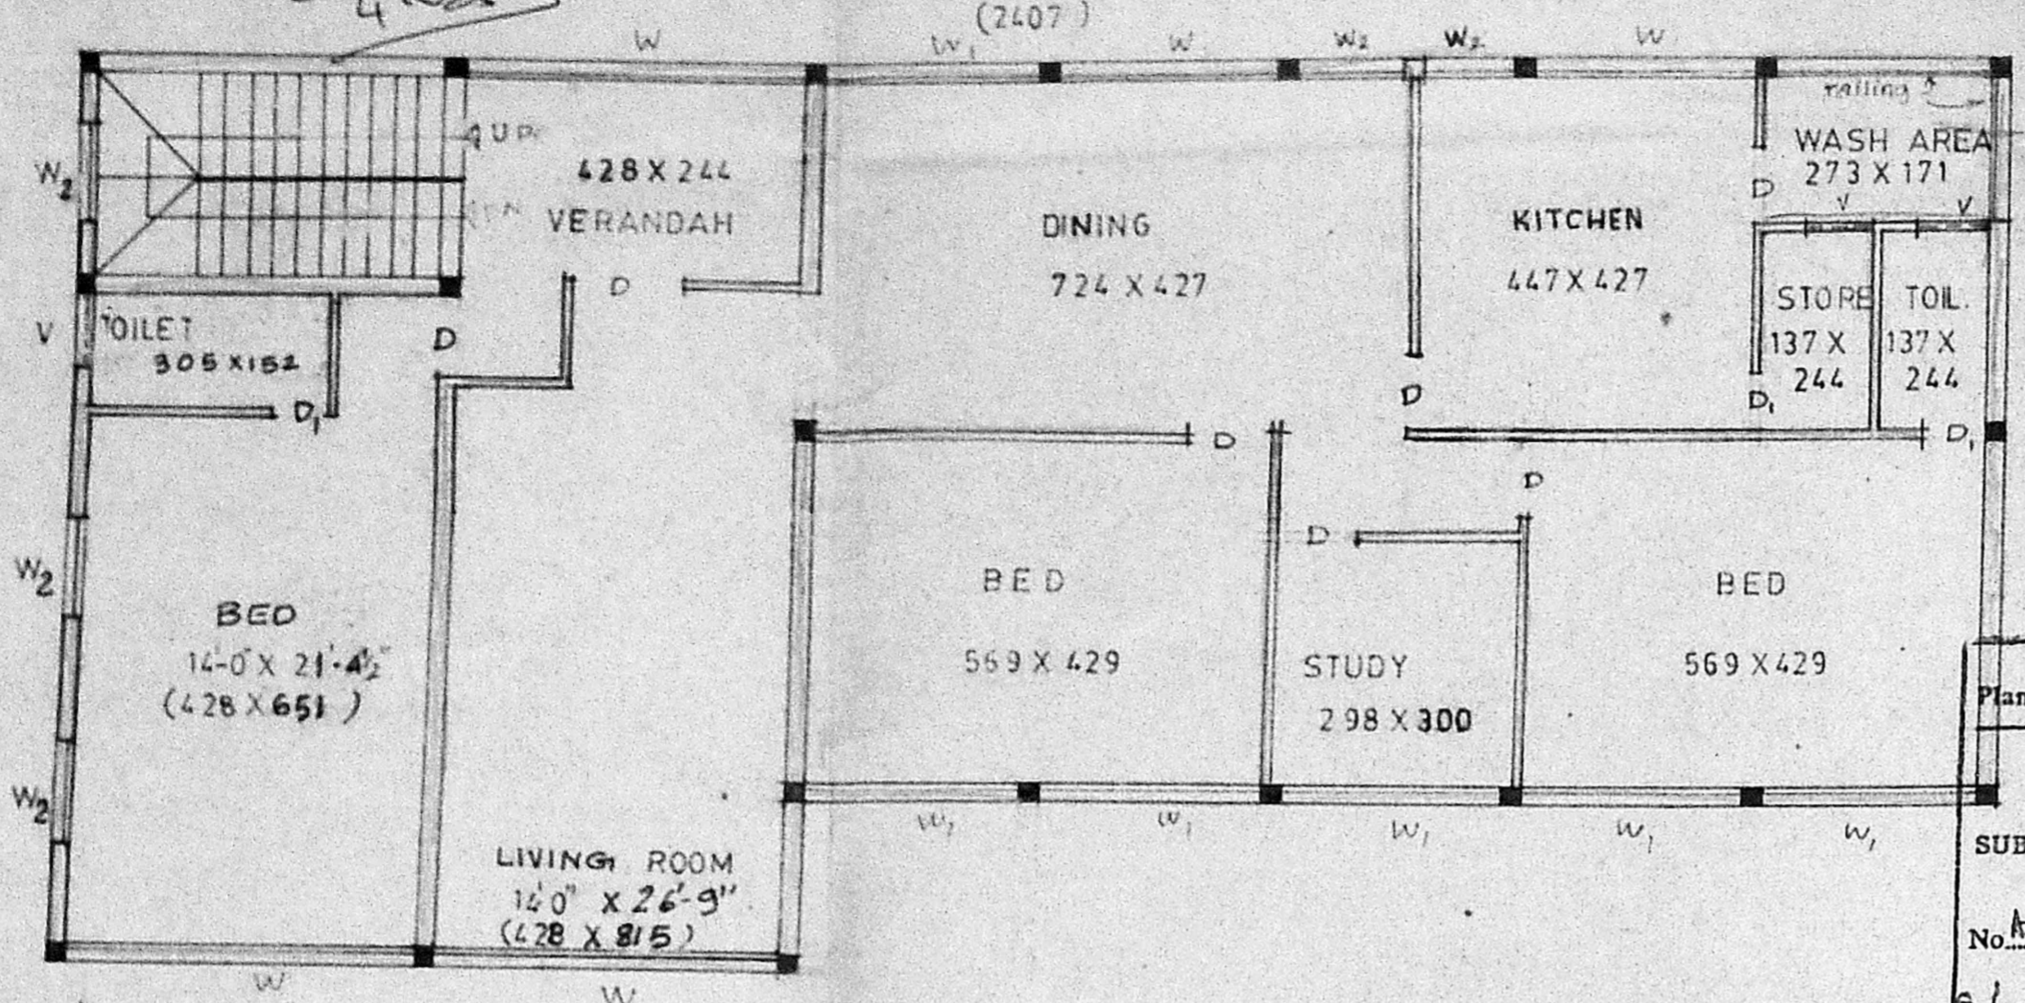

FIRST FLOOR PLAN


Planning Permit No. A/333(3)
APPROVED
 SUBJECT TO THE CONDITIONS IN THIS OFFICE LETTER.
 No. A/333(3) dated 22.03.91
 S/o S. Jayaram
 FOR MEMBER SECRETARY
 MADRAS METROPOLITAN
 DEVELOPMENT AUTHORITY
 MADRAS 600 008

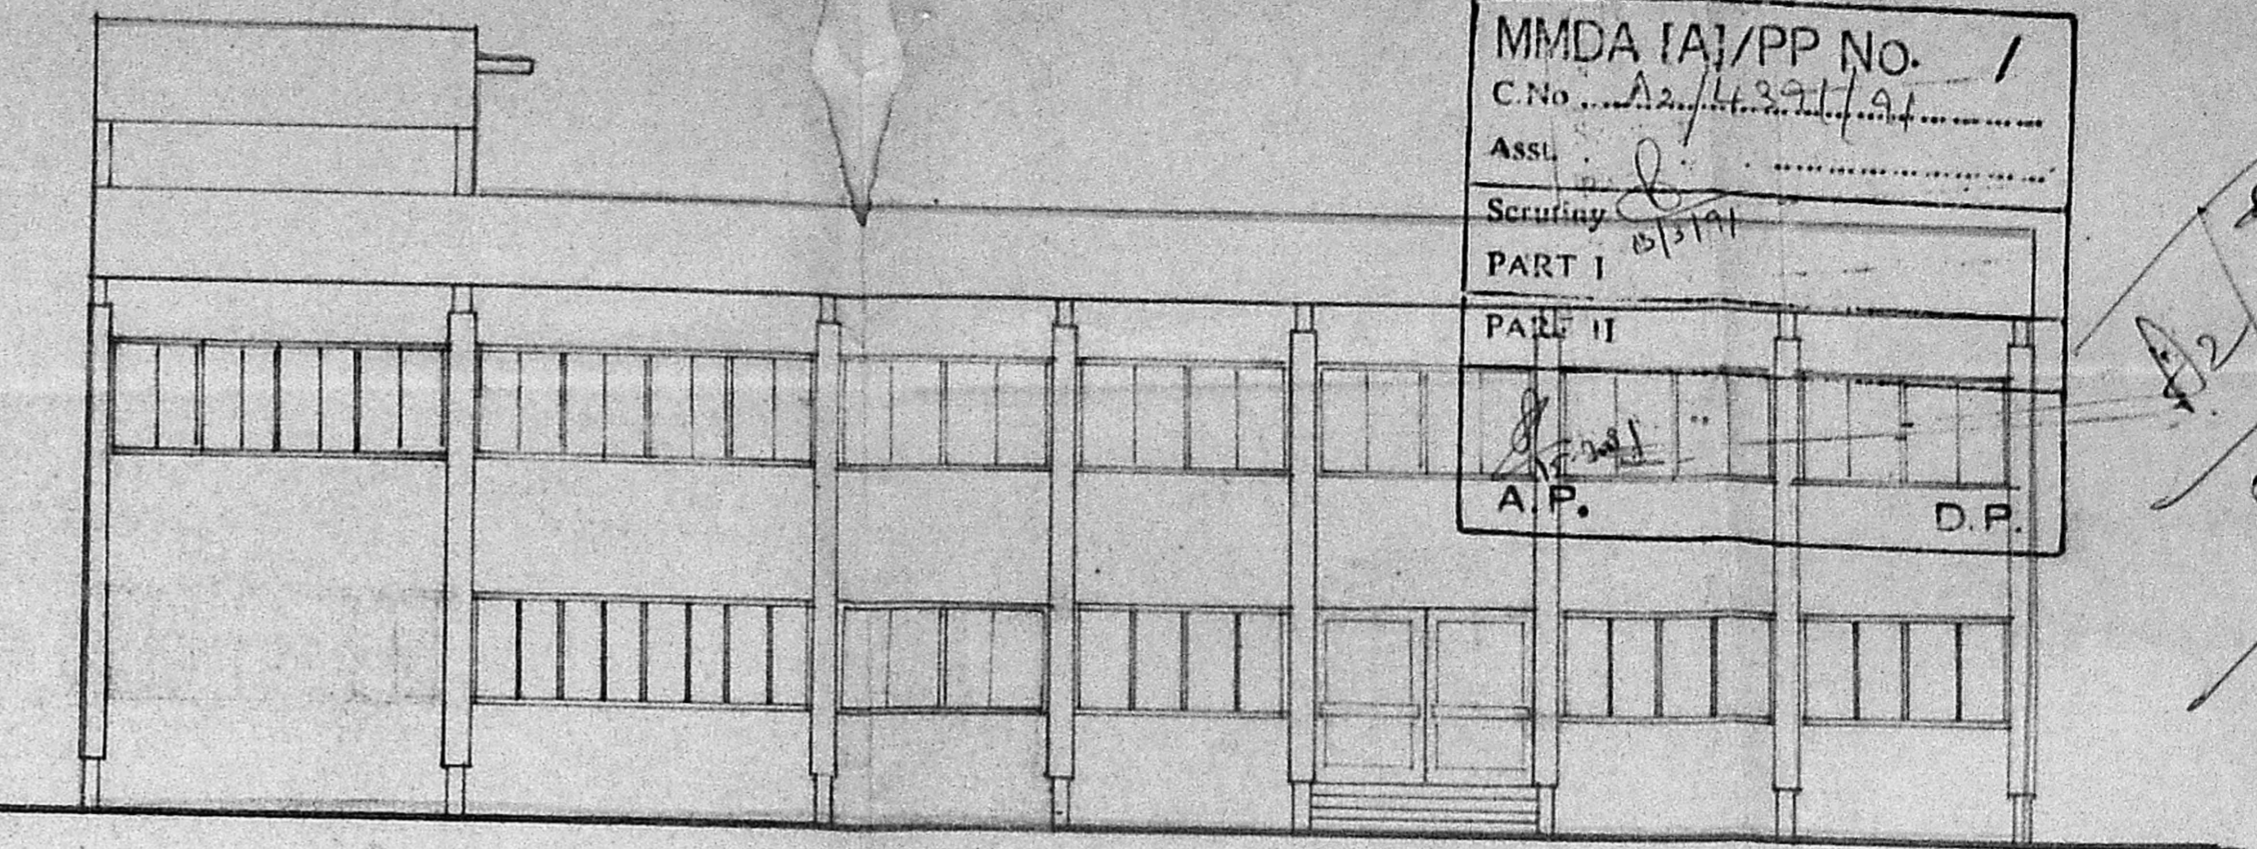


FRONT ELEVATION

MMDA IA/PP NO. /
 C.No. A2/4391/A1
 Assl. /
 Scrutiny 15/3/91
 PART I
 PART II
 A.P. D.P.

4391/91
 8/4/91

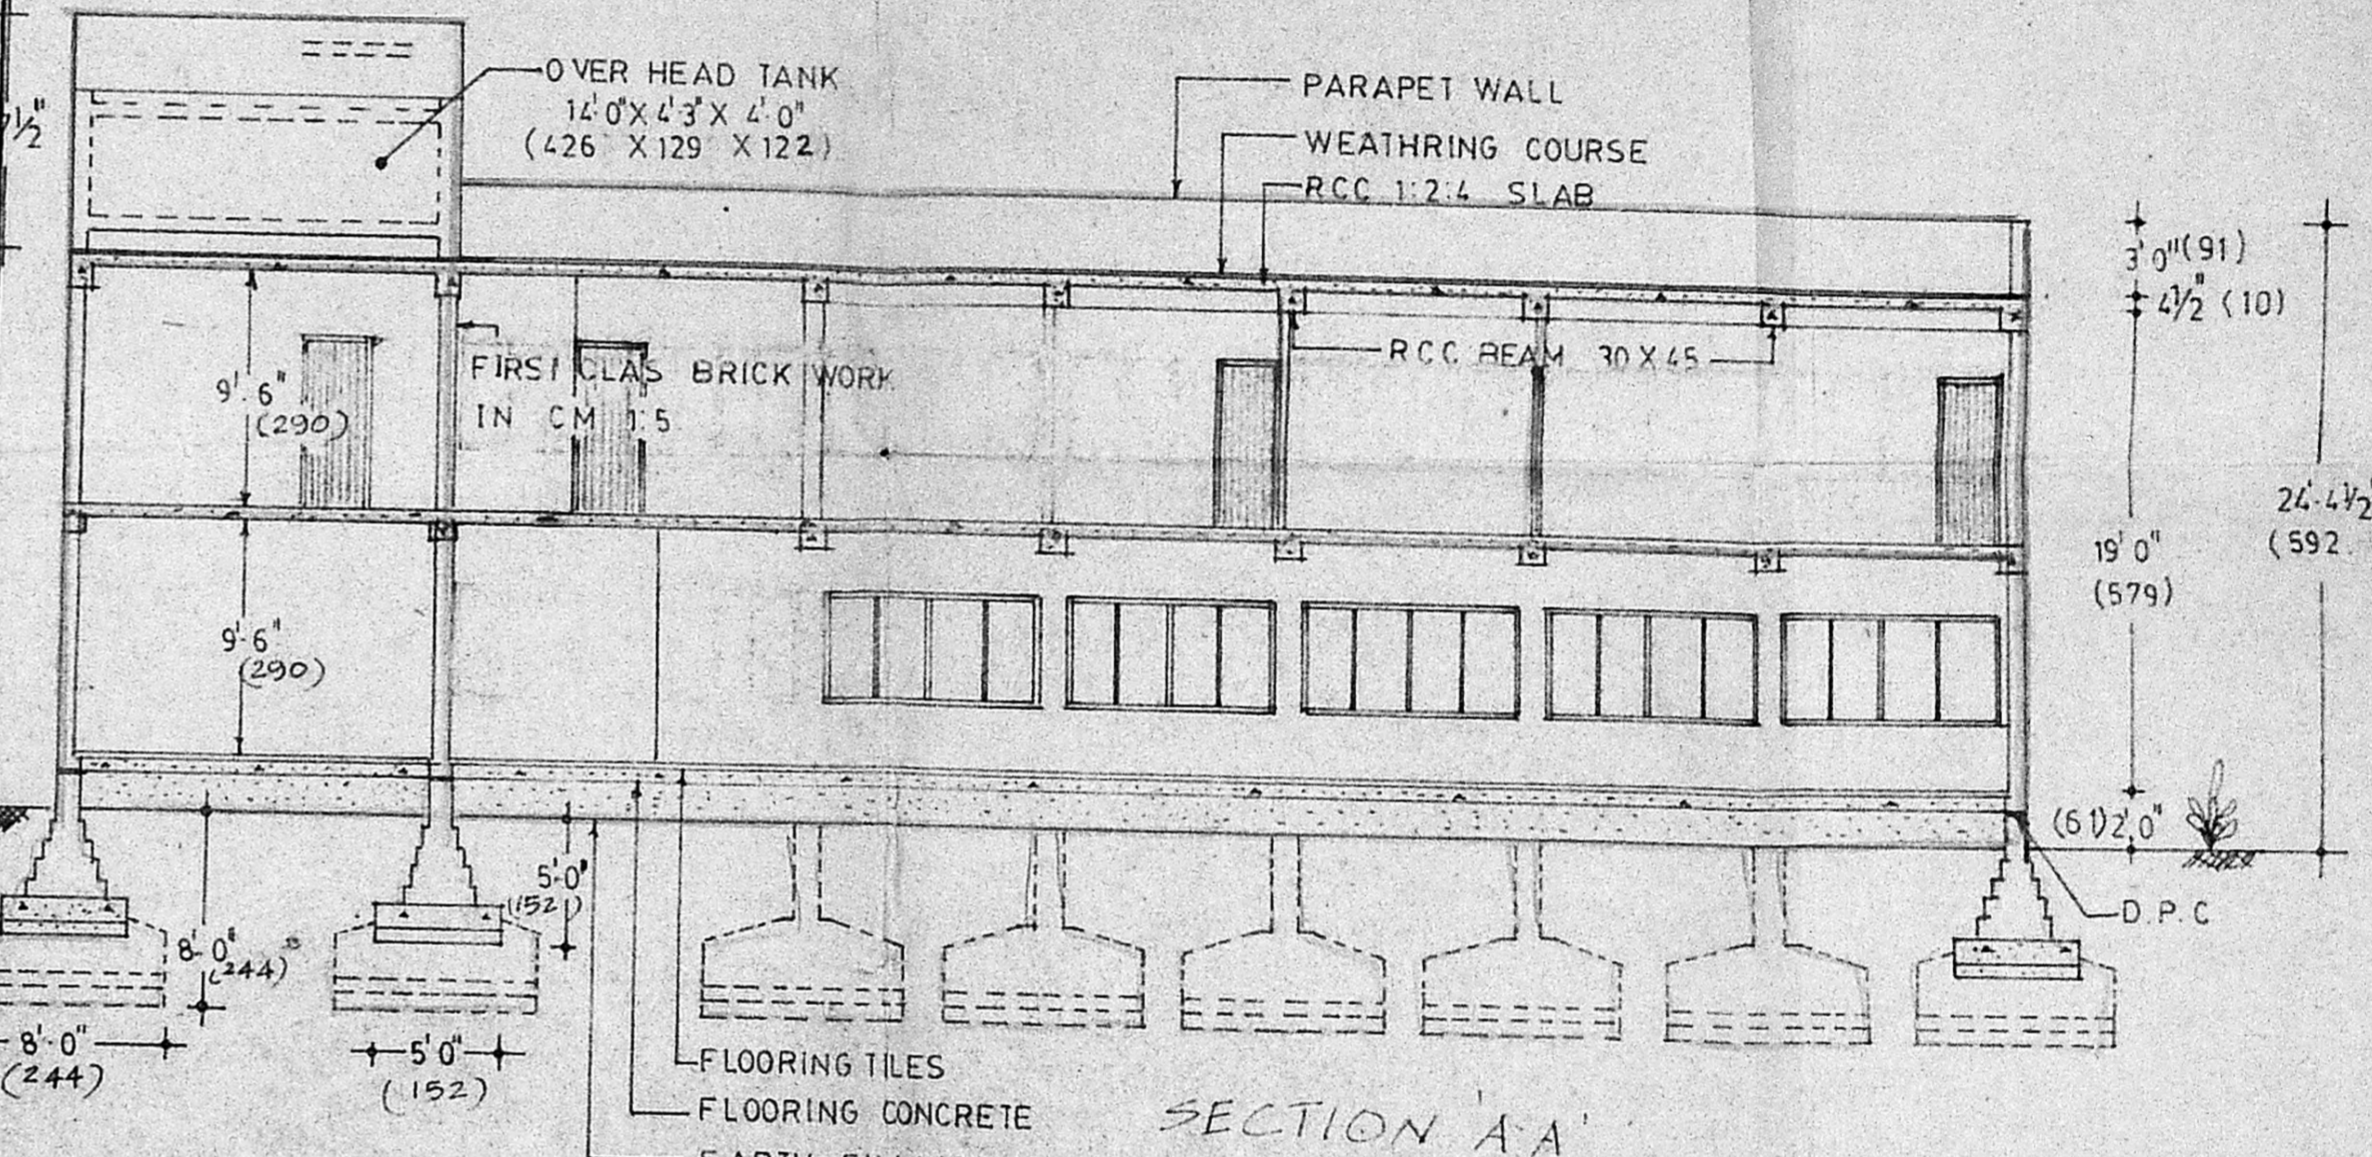

SECTION A-A

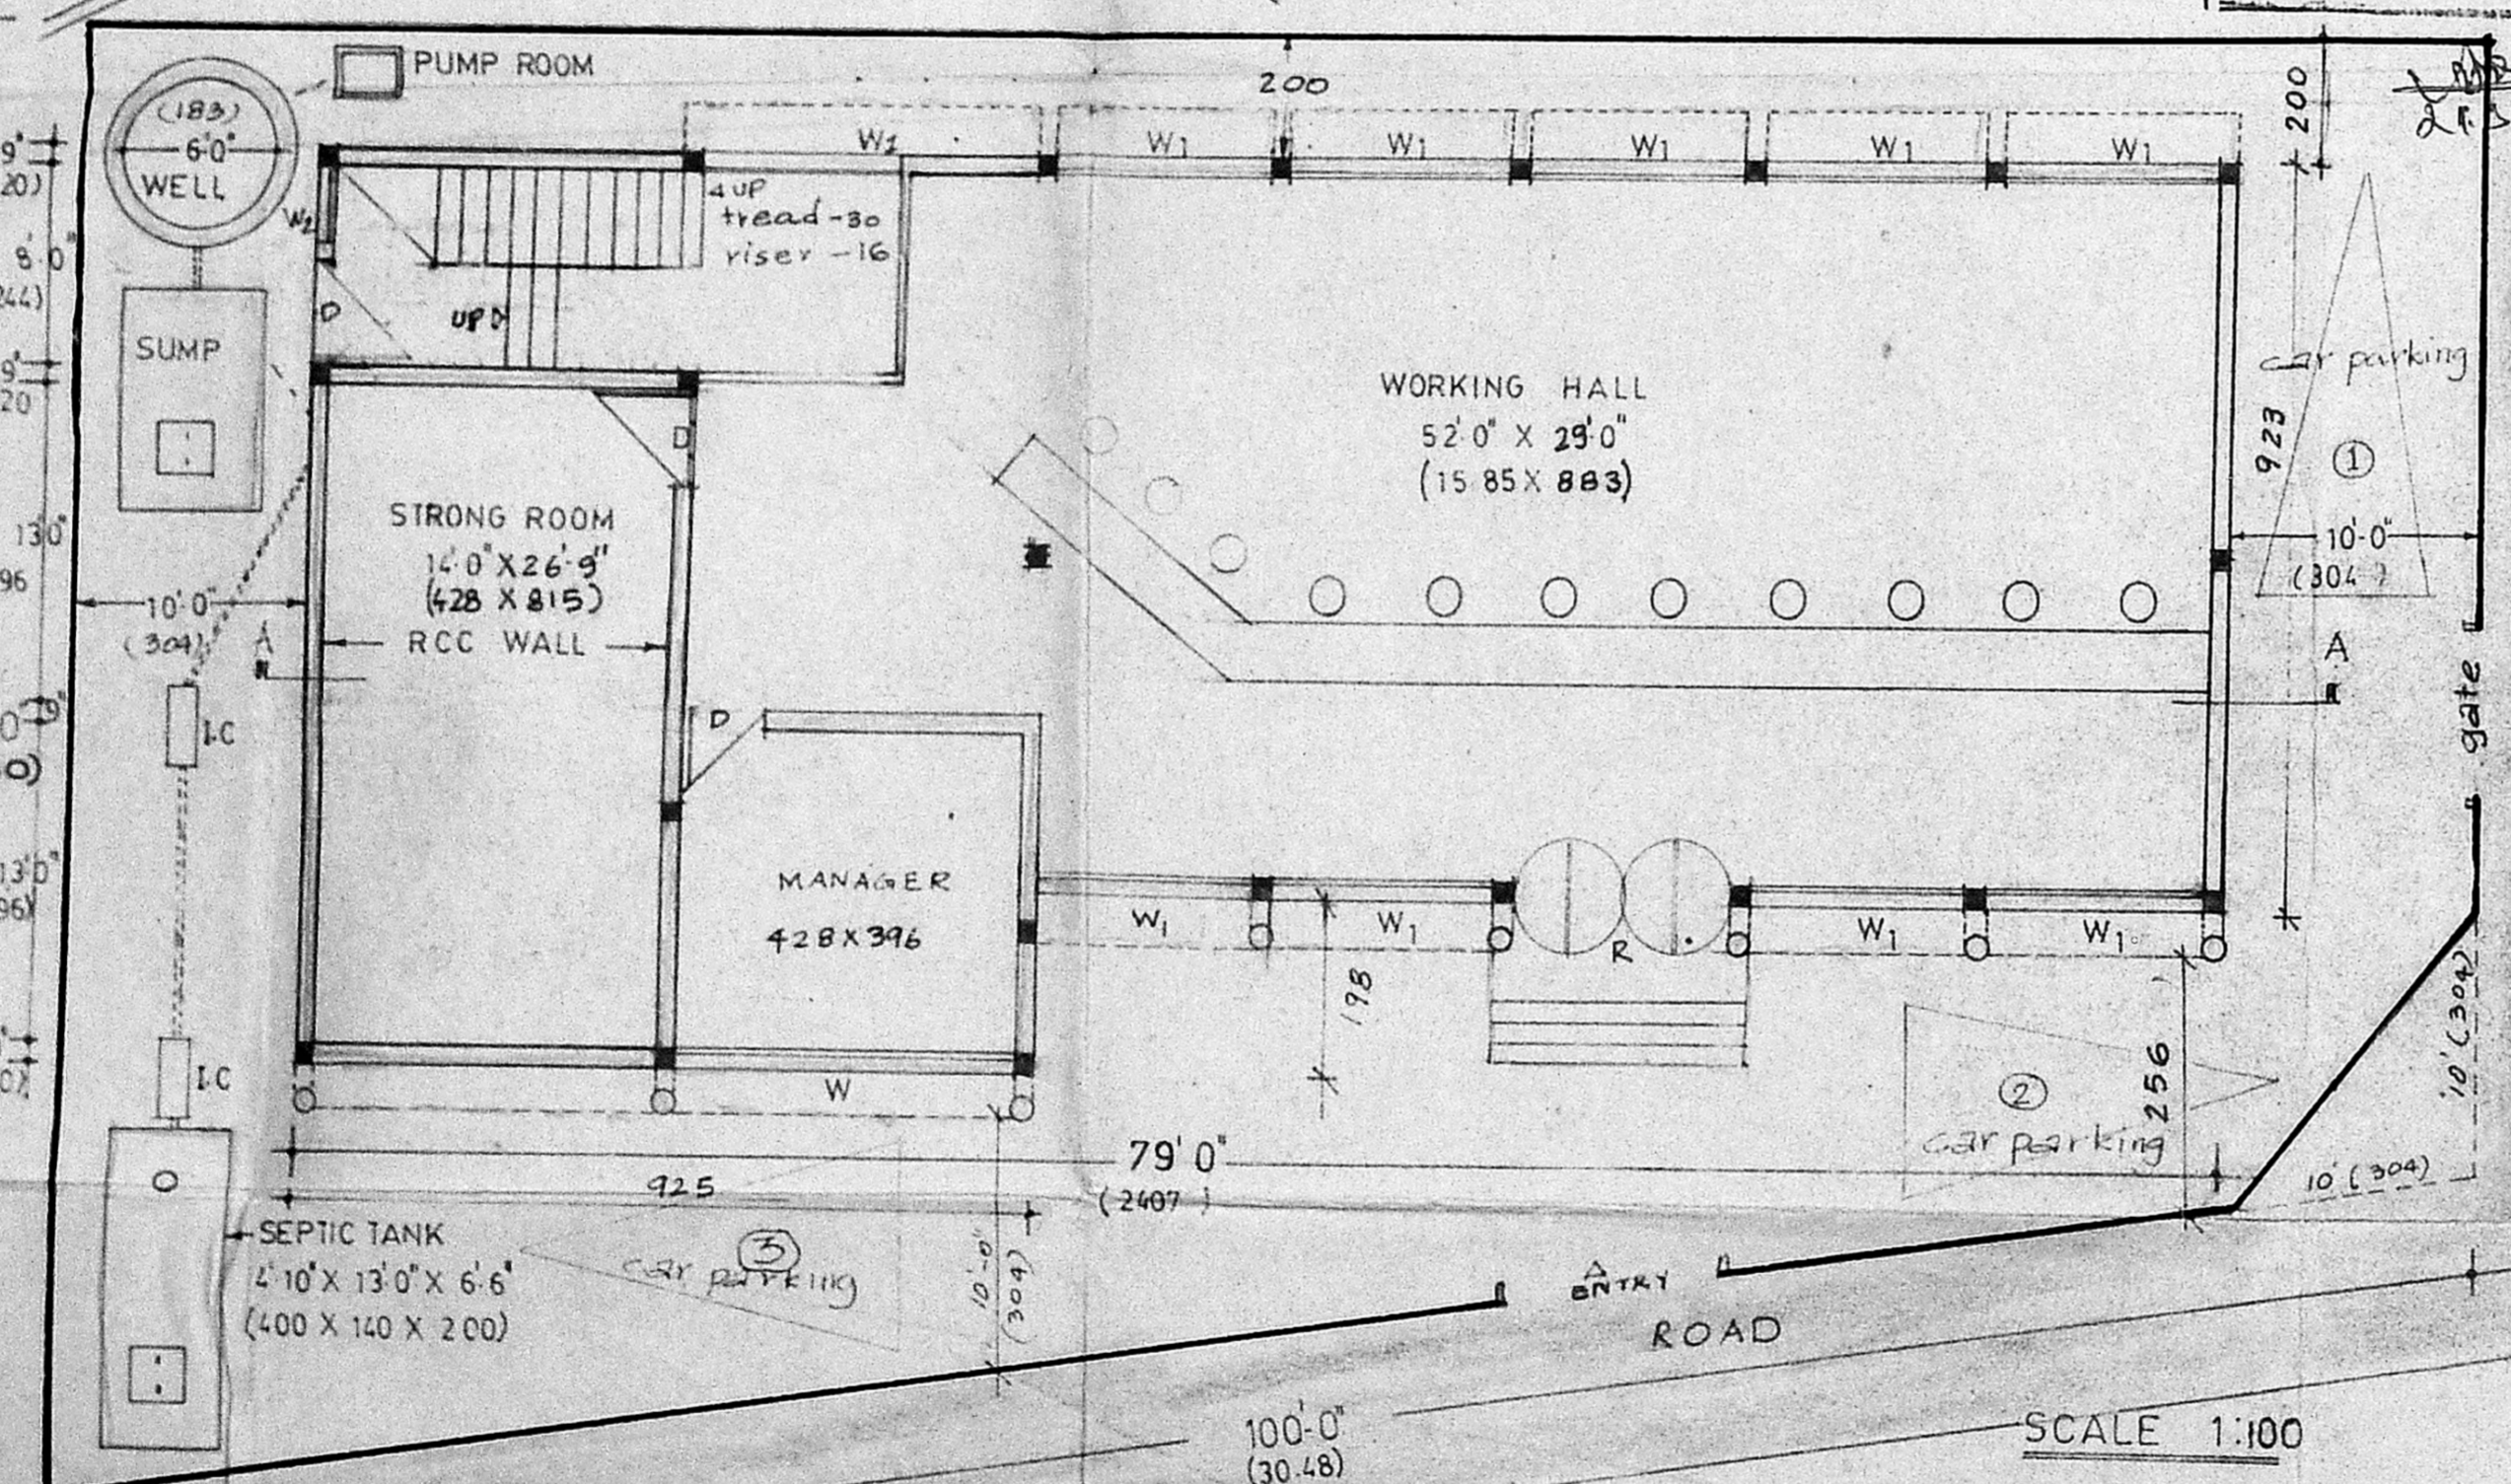

GROUND FLOOR PLAN CUM SITE PLAN

NOTE: No. of car parking provided - 3 Nos.

SCHEDULE OF JOINERY		LEGEND FOR SITPLAN	LICENSED SURVEYOR
R	9' 0" X 9' 6" (273) (285)	STEEL ROLLING DOOR	
D	3' 0" X 7' 0" (91) (213)	T.W. FLUSH DOOR	
D	2' 6" X 7' 0" (76) (213)	T.W. FLUSH DOOR	
W	12' 0" X 4' 6" (427) (138)	T.W. GLAZED WINDOW	
W1	9' 0" X 4' 6" (273) (138)	T.W. GLAZED WINDOW	
W2	4' 0" X 4' 6" (122) (138)	T.W. GLAZED WINDOW	
V	3' 0" X 2' 0" (91) (6)	VENTILATOR	

AREA CALCULATION		LICENSED SURVEYOR
TOTAL PLOT AREA	= 487.79 SQ. MET.	P. Venkatarao
GROUND FLOOR AREA	= 236.93 SQ. MT.	
FIRST FLOOR AREA	= 236.93 SQ. MT.	
TOTAL BUILTUP AREA	= 473.86 SQ. MT.	ARCHITECT

PLAN SHOWING THE PROPOSED BANK & RESIDENCE IN PLOT NO: A 14, S.NOS. 3 & 4 IN MOOVARASAMPATTU VILLAGE NO: 157, SAIDAPET TALUK, CHINGELPET DISTRICT.

ALL DIMENSIONS IN CM. SCALE 1:100

V. SRINIVASULU, L.L.C.
 Asst. Executive Engineer (Retd)
 Consulting Civil Engineer,
 REGD. No. 270,
 CLASS I LICENSED SURVEYOR
 CORPORATION OF MADRAS
 No. 60, Valluvar Road,
 MADRAKKAM MADRAS-60