
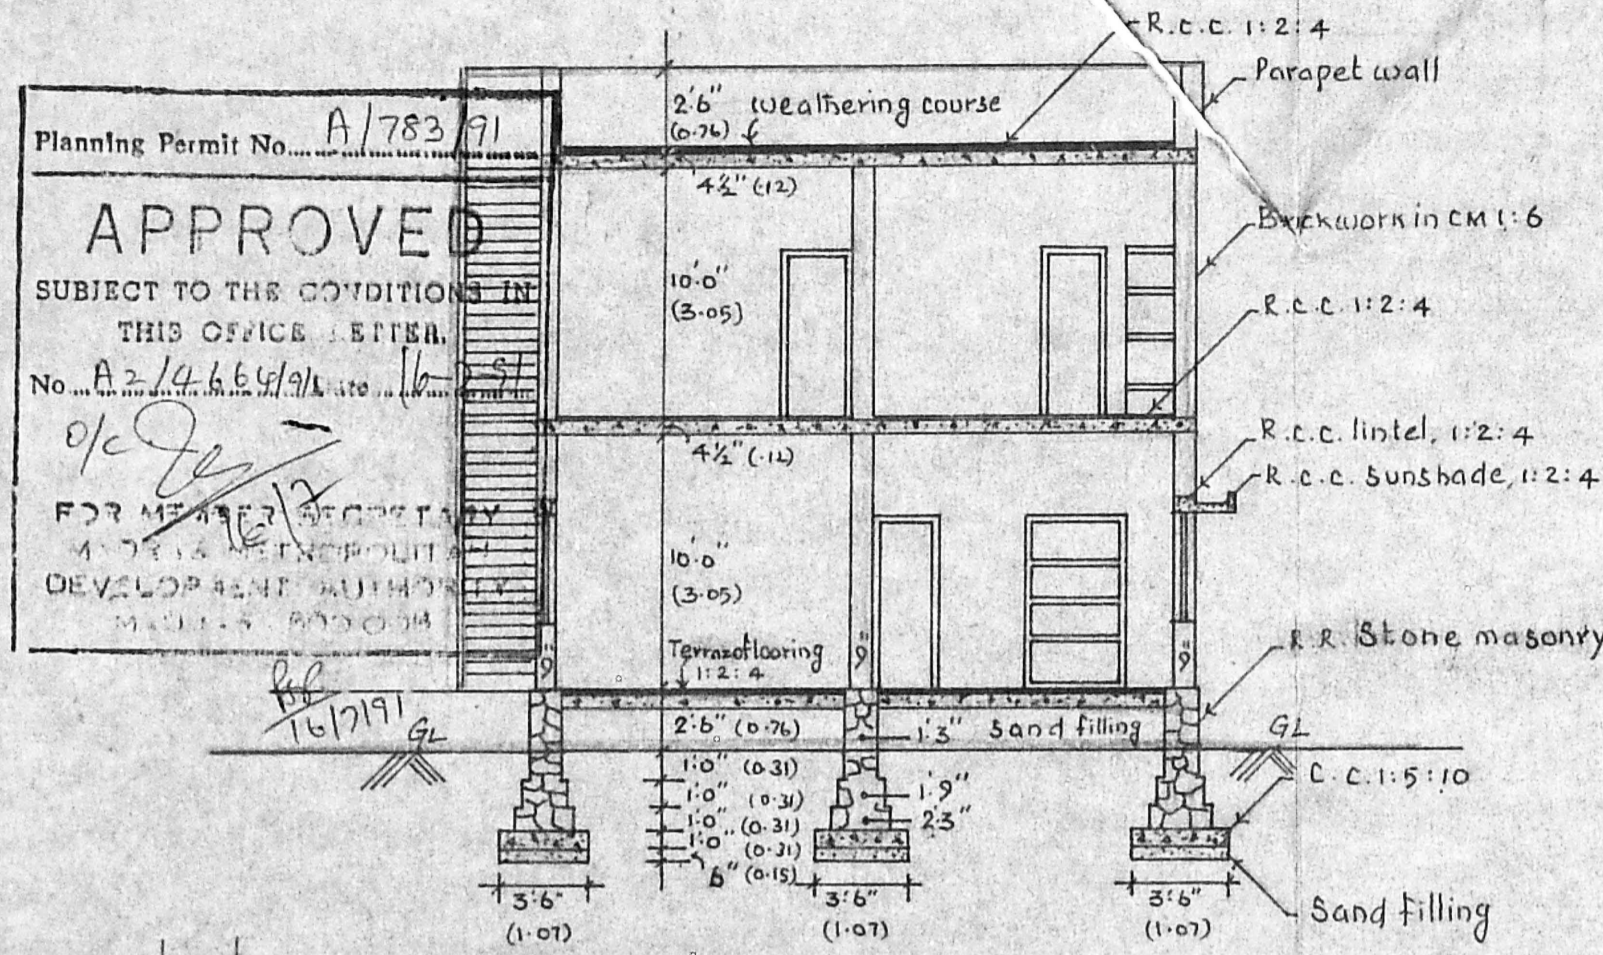



Plan showing the proposed construction of a residential building at S.No: 61 Part, Plot No: 24 of ullagaram village, saidapet Taluk, chengai Anna Dt.

Planning Permit No. **A/783/91**
APPROVED
 SUBJECT TO THE CONDITIONS IN THIS OFFICE LETTER.
 No. **A2/4664/91** dt. **16/9/91**
 FOR MEMBER SECRETARY
 MUNICIPAL CORPORATION
 DEVELOPMENT AUTHORITY
 MADRAS 600 004

MMDA (A)/PP No. /
 C.No. **A2/4664/91**
 Asst. _____
 Scrutiny
 PART I **[Signature]**
 PART I **[Signature]**
 A.P. **[Signature]** D.P.

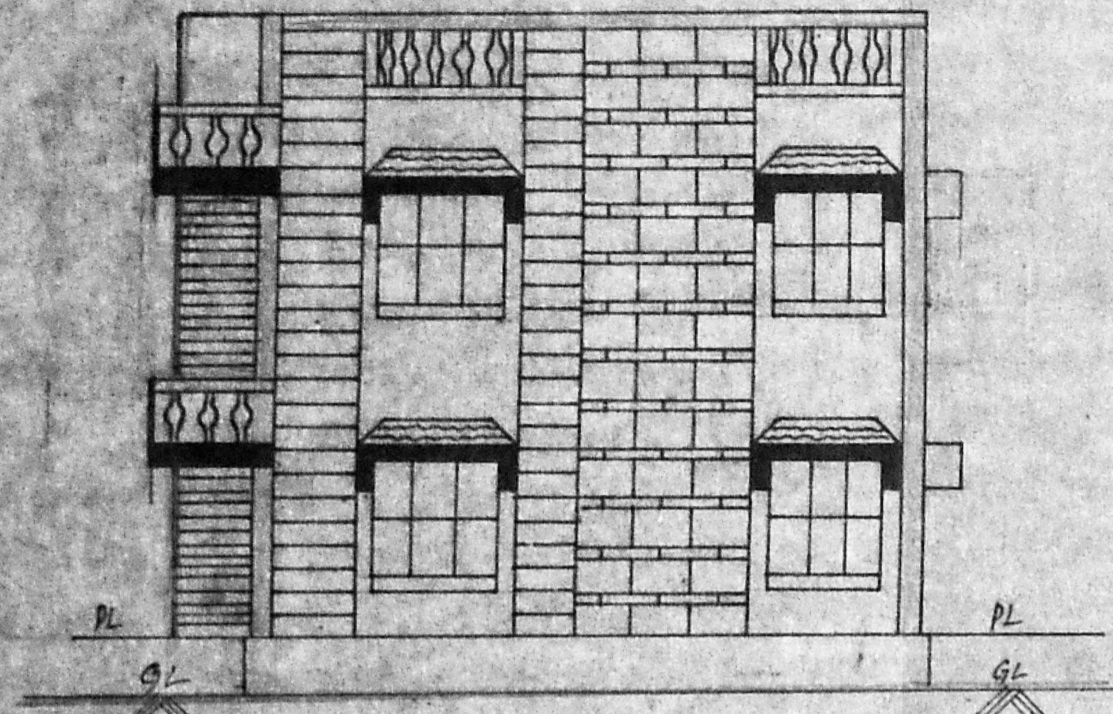

Section A-A

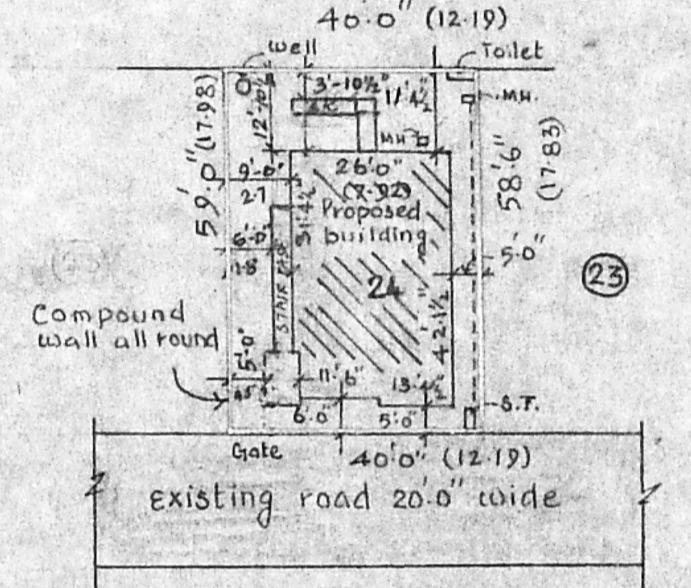

Site plan
 Scale: 1" = 32'0"

schedule of joinery


GD	grill door	4'0" x 7'0"	(122 x 213)
D	T.W. flush door	3'0" x 7'0"	(0.92 x 2.13)
D	T.W. panelled door	2'6" x 7'0"	(0.76 x 2.13)
GW	Grill window	4'6" x 4'6"	(1.37 x 1.37)
W	T.W. glazed window	4'6" x 4'6"	(1.37 x 1.37)
W	T.W. panelled "	3'0" x 4'6"	(0.92 x 1.37)
V	T.W. ventilator	2'0" x 1'6"	(0.61 x 0.46)

Proposed shown thus
 Road shown thus
 site shown thus


Area of site : 2350 sq.ft. or 218.55 sq.m.
 Area of proposed : Ground floor 1074 sq.ft or 99.77 sq.m
 First floor 1074 sq.ft or 99.77 sq.m
 Area of Vacant : 1276 sq.ft or 118.54 sq.m

Scale: 1" = 8'0"


[Signature] S. Saraswathy
 Owner (G. Sivaprakasam & S. Saraswathy.)

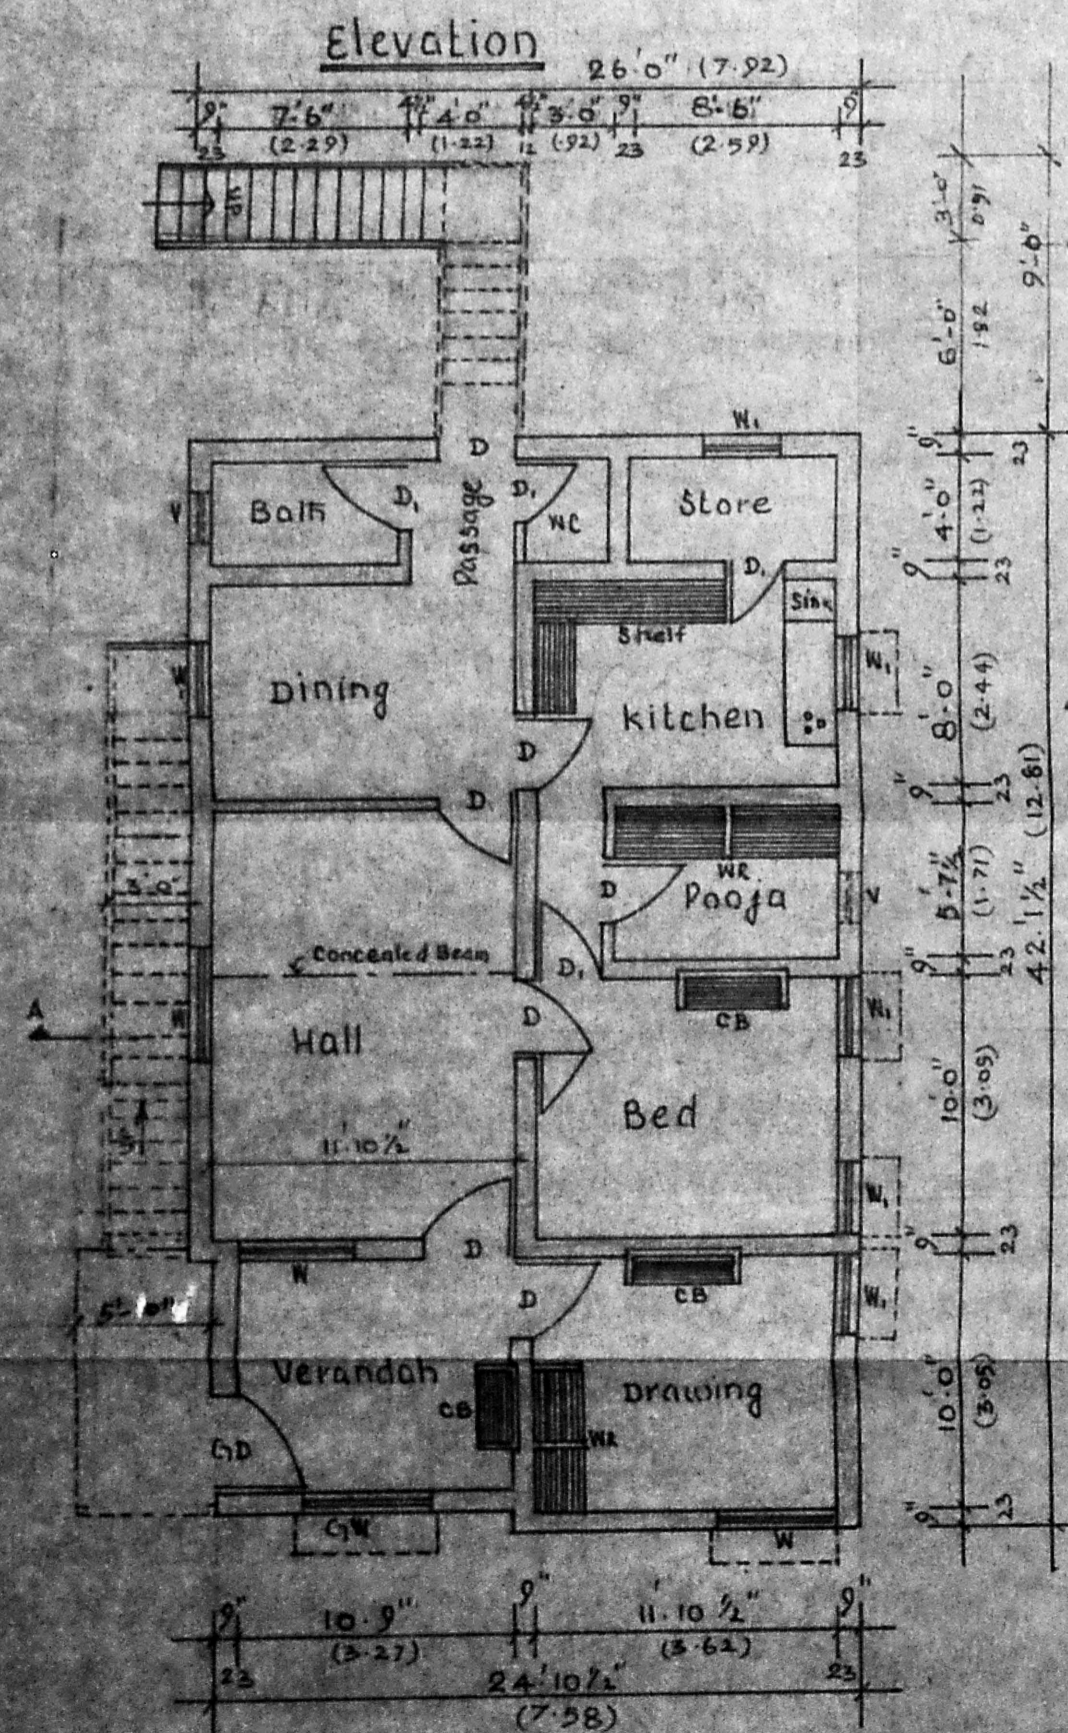


Ground floor plan

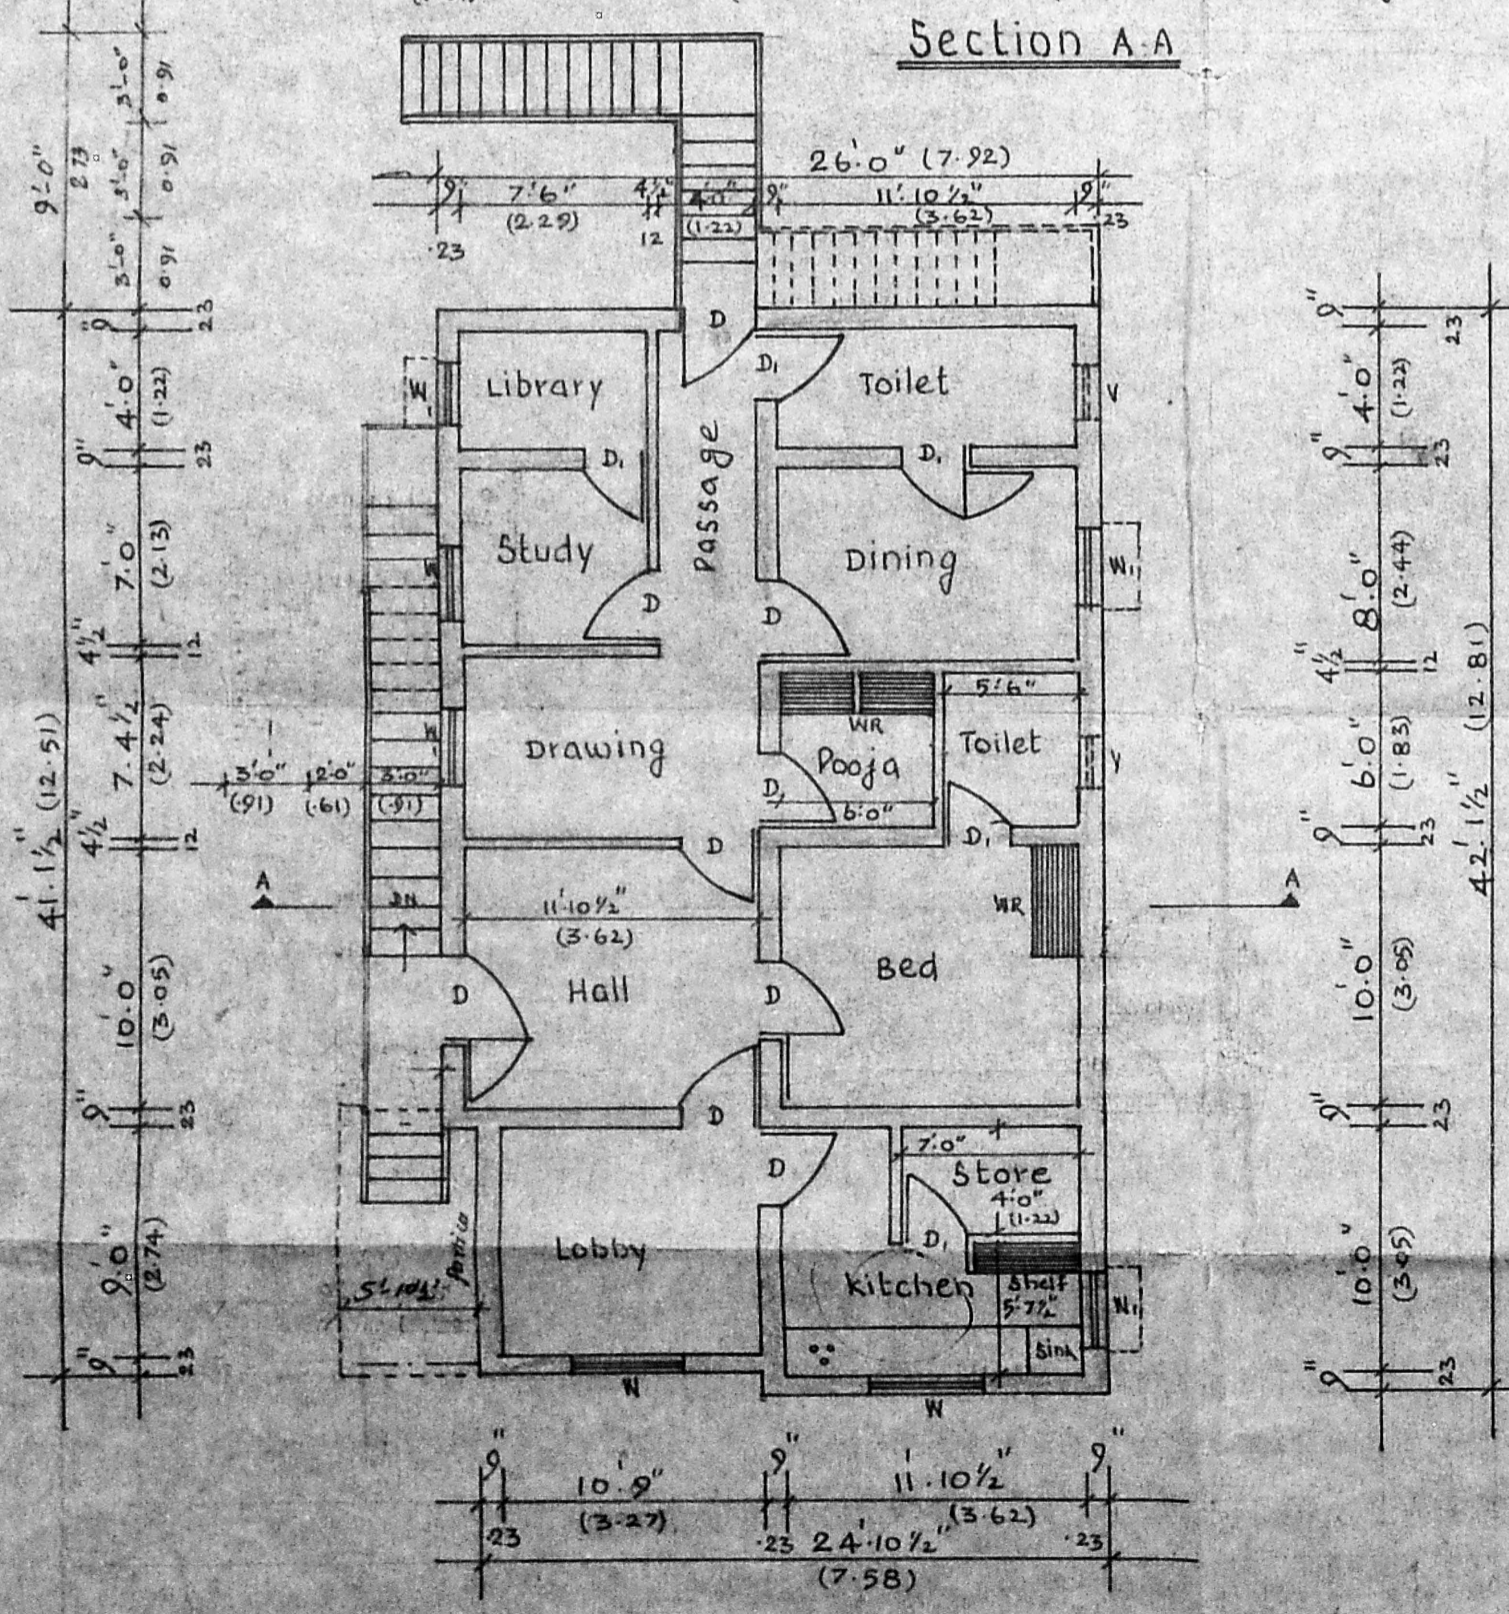

first floor plan

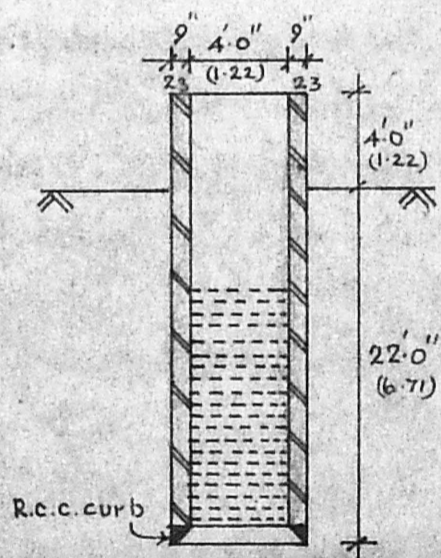


details of well

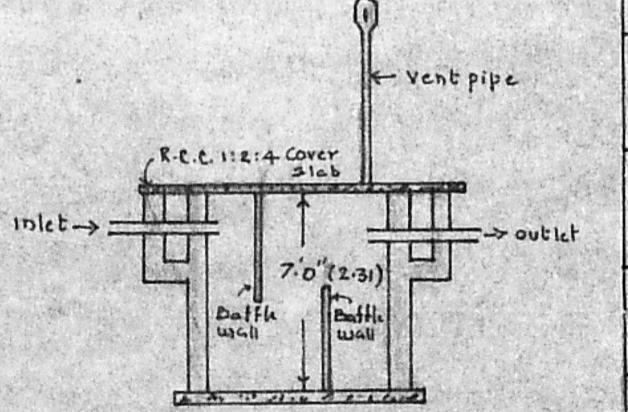

Section

Plan of septic tank

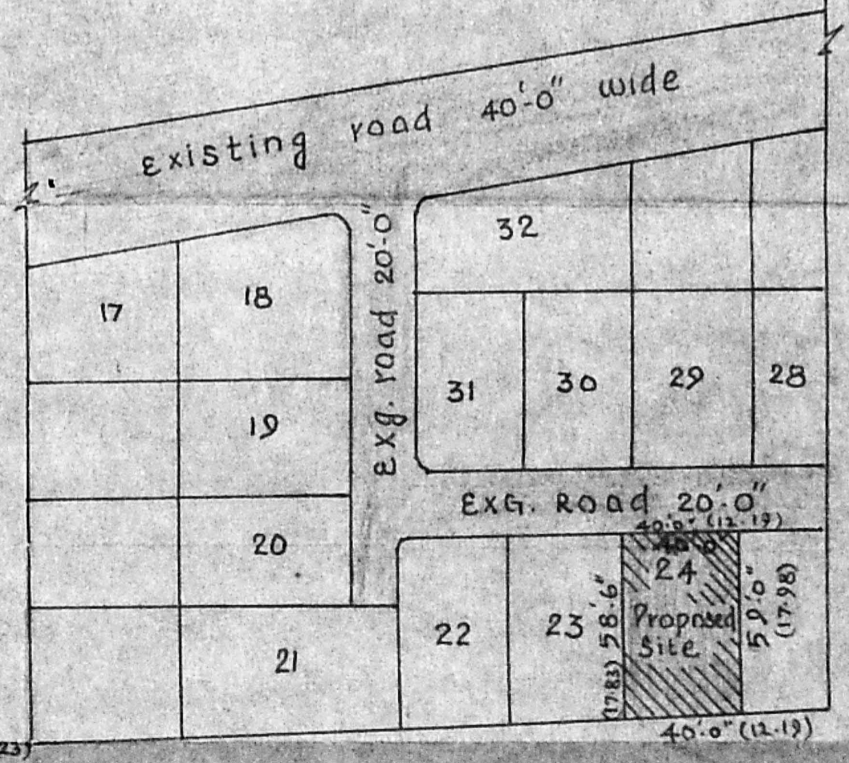

key plan

[Signature]
 C. GANESAN
 LICENCED SURVEYOR,
 ALANJUR MUNICIPALITY,
 159, Karunecar Street,
 Adambakkam, Madras-38.
 Phone: 432828

Licensed Surveyor