

PLAN SHOWING THE PROPOSED DWELLING HOUSE AT JOINERIES:

P.N. 34, S.N. 124/7, OKKIYAM THORAPPAKKAM VILLAGE  
 PARTHASARATHI NAGAR, SAIDAPET TALUK,  
 CHINGLEPUT DIST. ST. THOMAS MOUNT PANCHAYAT  
 UNION. FOR: MRS. S. RUKMANI.

SCALE: 1:100 or 1"=8'0"


D	DOOR	3'0" x 6'6"	0.91 x 1.98
D1	DOOR	2'6" x 6'6"	0.76 x 1.98
W	WINDOW	4'0" x 4'0"	1.22 x 1.22
W1	WINDOW	4'0" x 3'0"	1.22 x 0.91
W2	WINDOW	3'6" x 4'0"	0.91 x 1.22
V	VENTILATOR	2'6" x 1'6"	0.76 x 0.45

BOUNDARY	:	
PROPOSED	:	
ROAD	:	
TOTAL PLOT AREA : 3915 SQFT.		
PRO. BUILDING AREA : 569 SQFT.		

S-6660007

OWNER SIGN


Phone: 440755  
**R. Mohan Rao, D.C.E.**  
 LICENSED SURVEYOR  
 Corp. & Govt. Madras  
 RE. No. 14  
 AMBATTUR TOWN SHIP  
 ALANDUR MUNICIPALITY  
 Consulting Engg.  
 LICENSED SURVEYOR  
 Office: 16, Madley Road  
 T. NAGAR, MADRAS-600 005

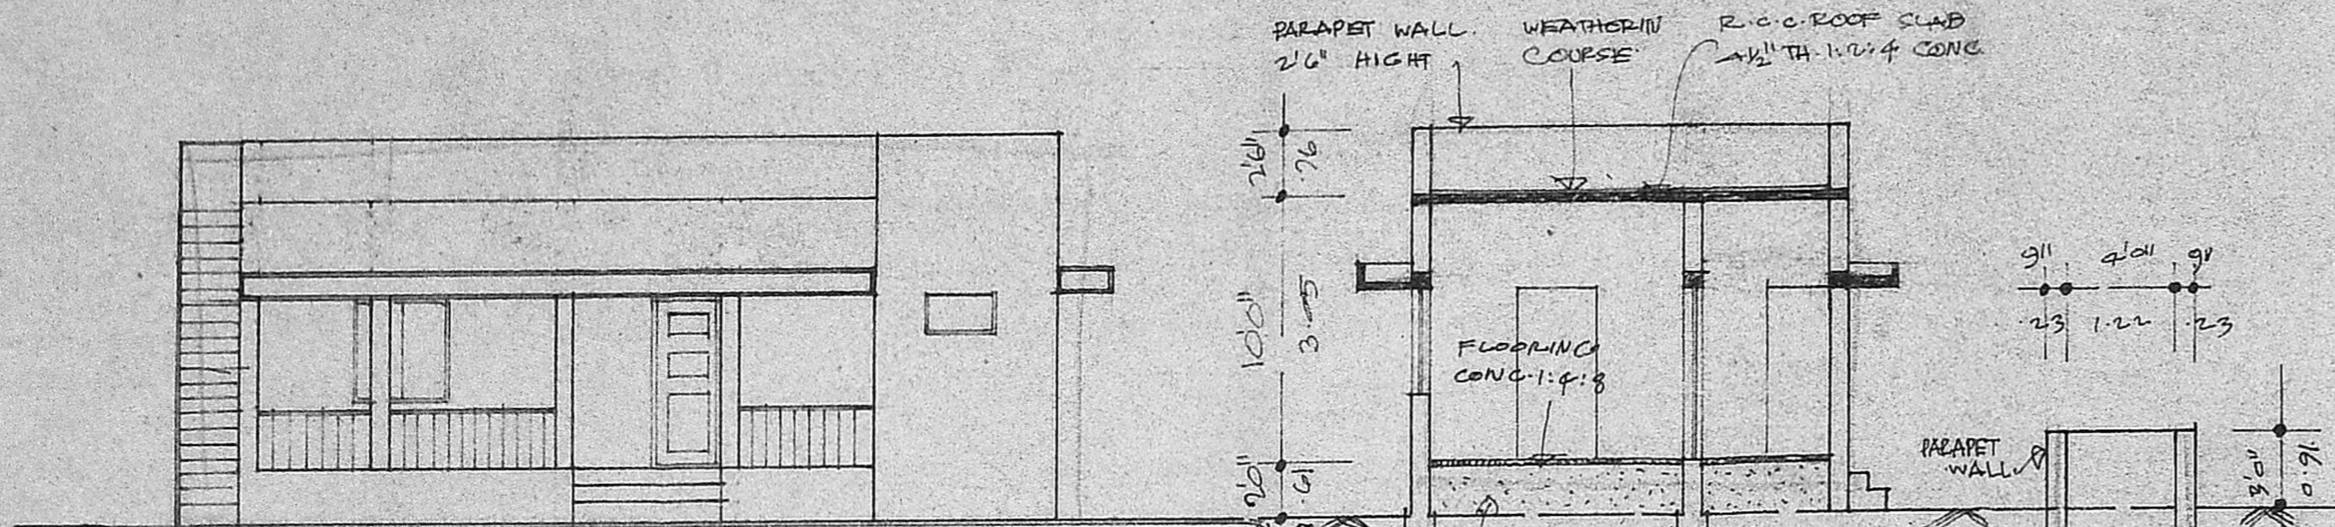


FRONT ELEVATION.

SECTION ON AA.

SECTION OF WELL.

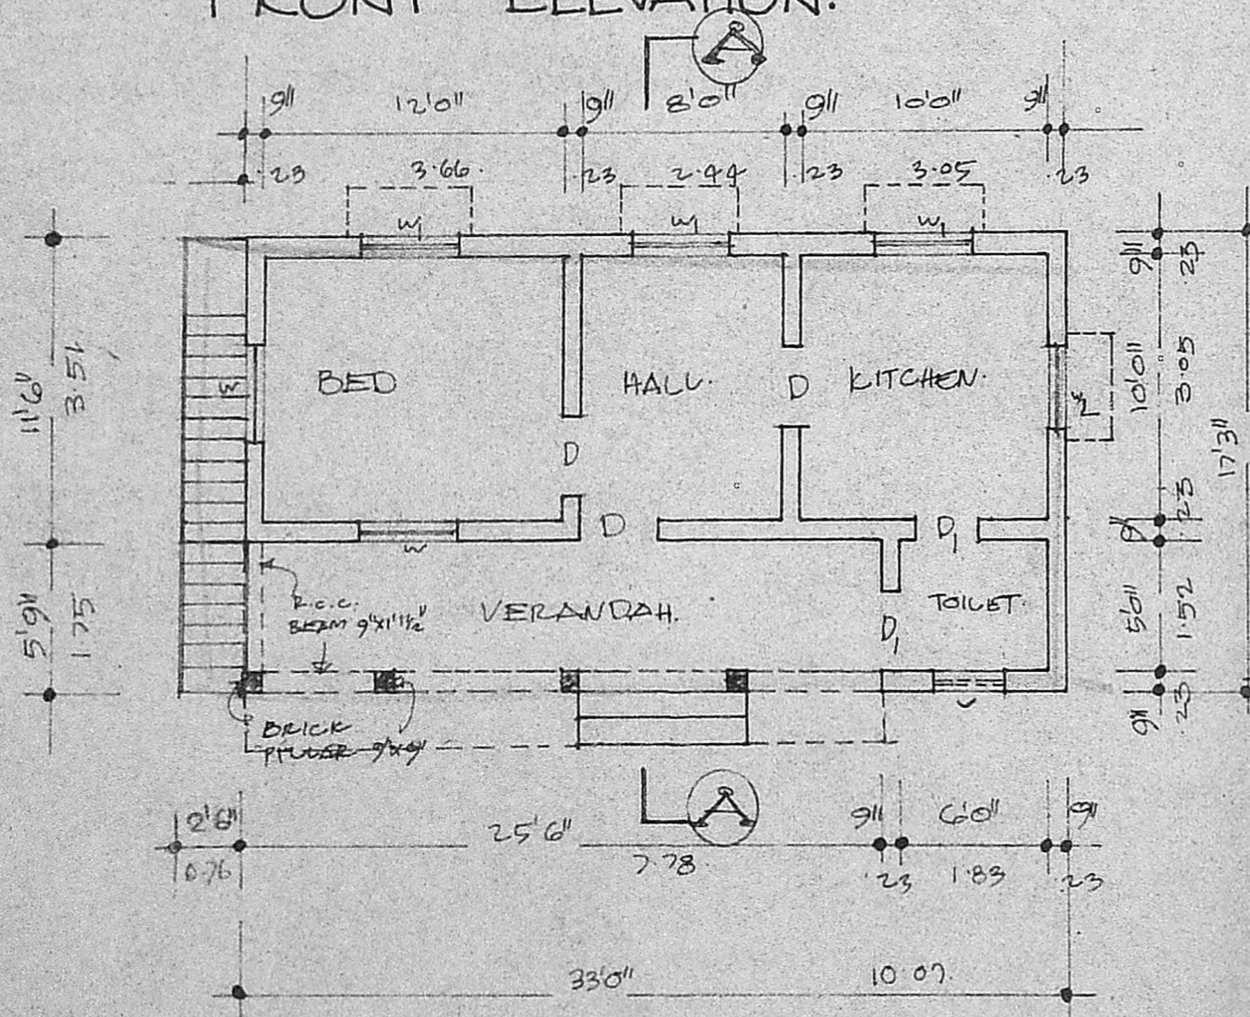


GROUND FLOOR PLAN.

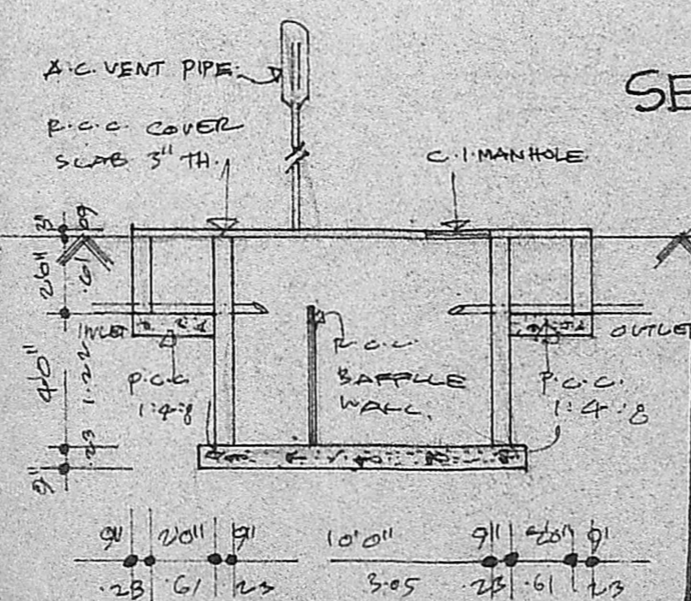

SEPTIC TANK SECTION

Planning Permit No. A/661/91  
**APPROVED**  
 SUBJECT TO THE CONDITIONS IN  
 THIS OFFICE LETTER.  
 No. A/4885/91 Date 11-6-91  
 O/e [Signature]  
 FOR MEMBER SECRETARY  
 MADRAS METROPOLITAN  
 DEVELOPMENT AUTHORITY  
 MADRAS - 600 008

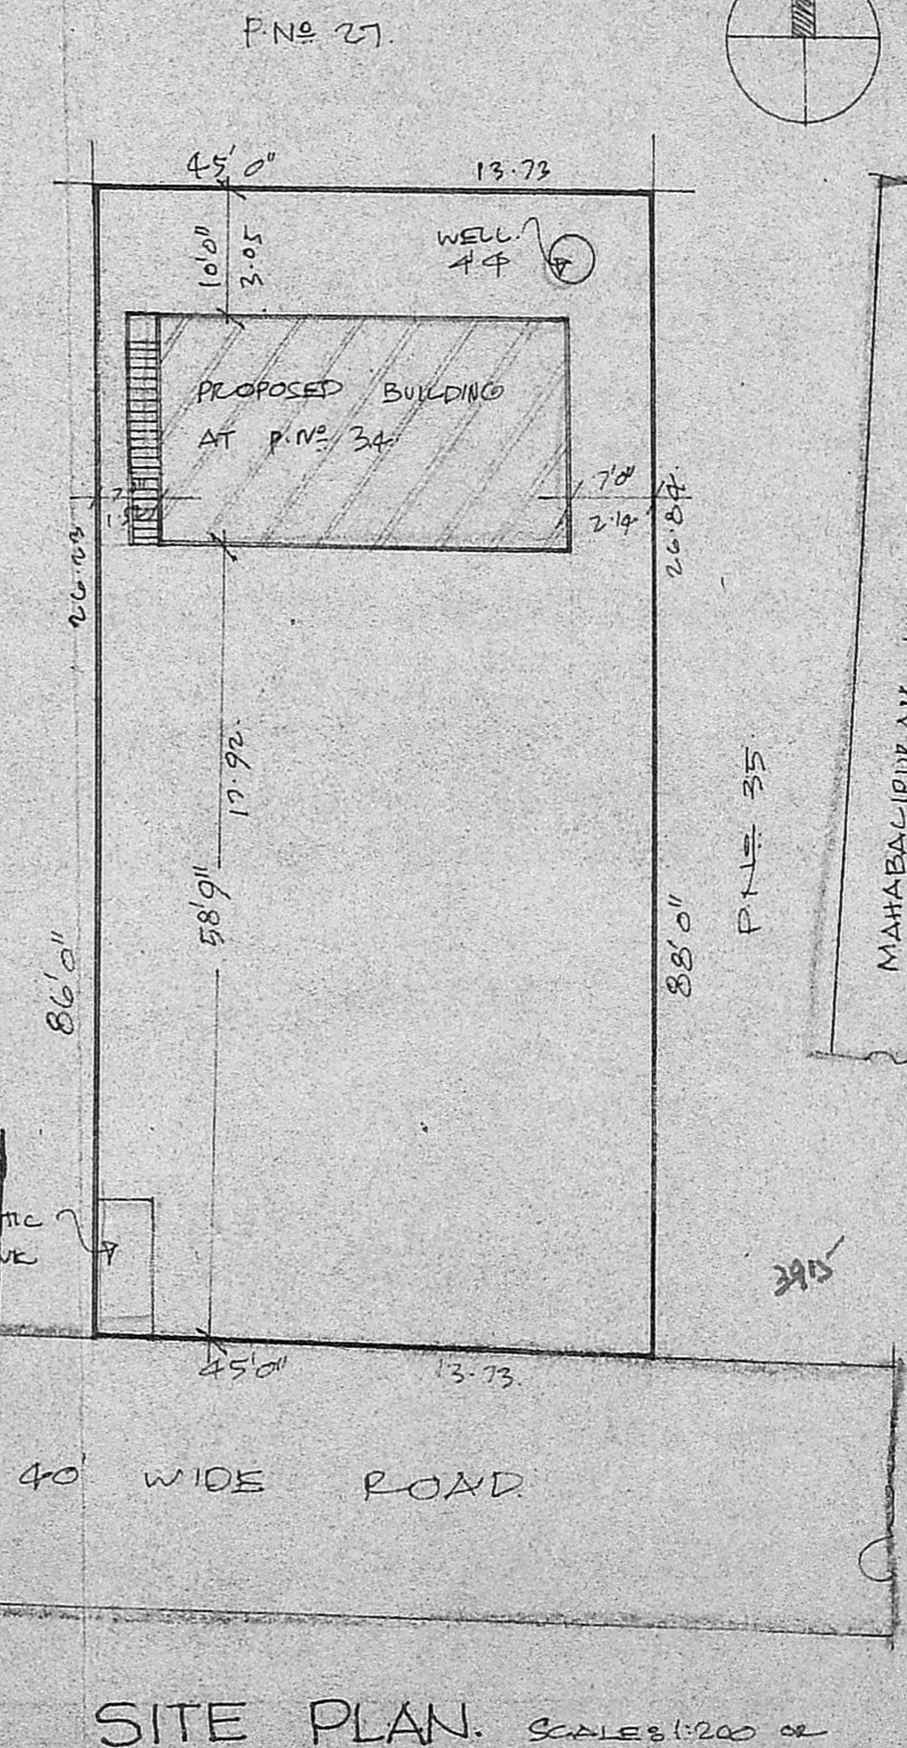

SITE PLAN. SCALE: 1:200 or 1"=16'0"

MMDA [A/PP No. /  
 C No. A/4885/91  
 ASSE. ....  
 Scrutiny  
 PART I 243B  
 PART II  
 A.P.  
 D.P.

30	29	28	27	26	25	PUBLIC	24	23	
31	32	33	34	35	36	PURPOSE	37	38	
44								43	42

KEY PLAN. NOT TO SCALE.