




ELEVATION

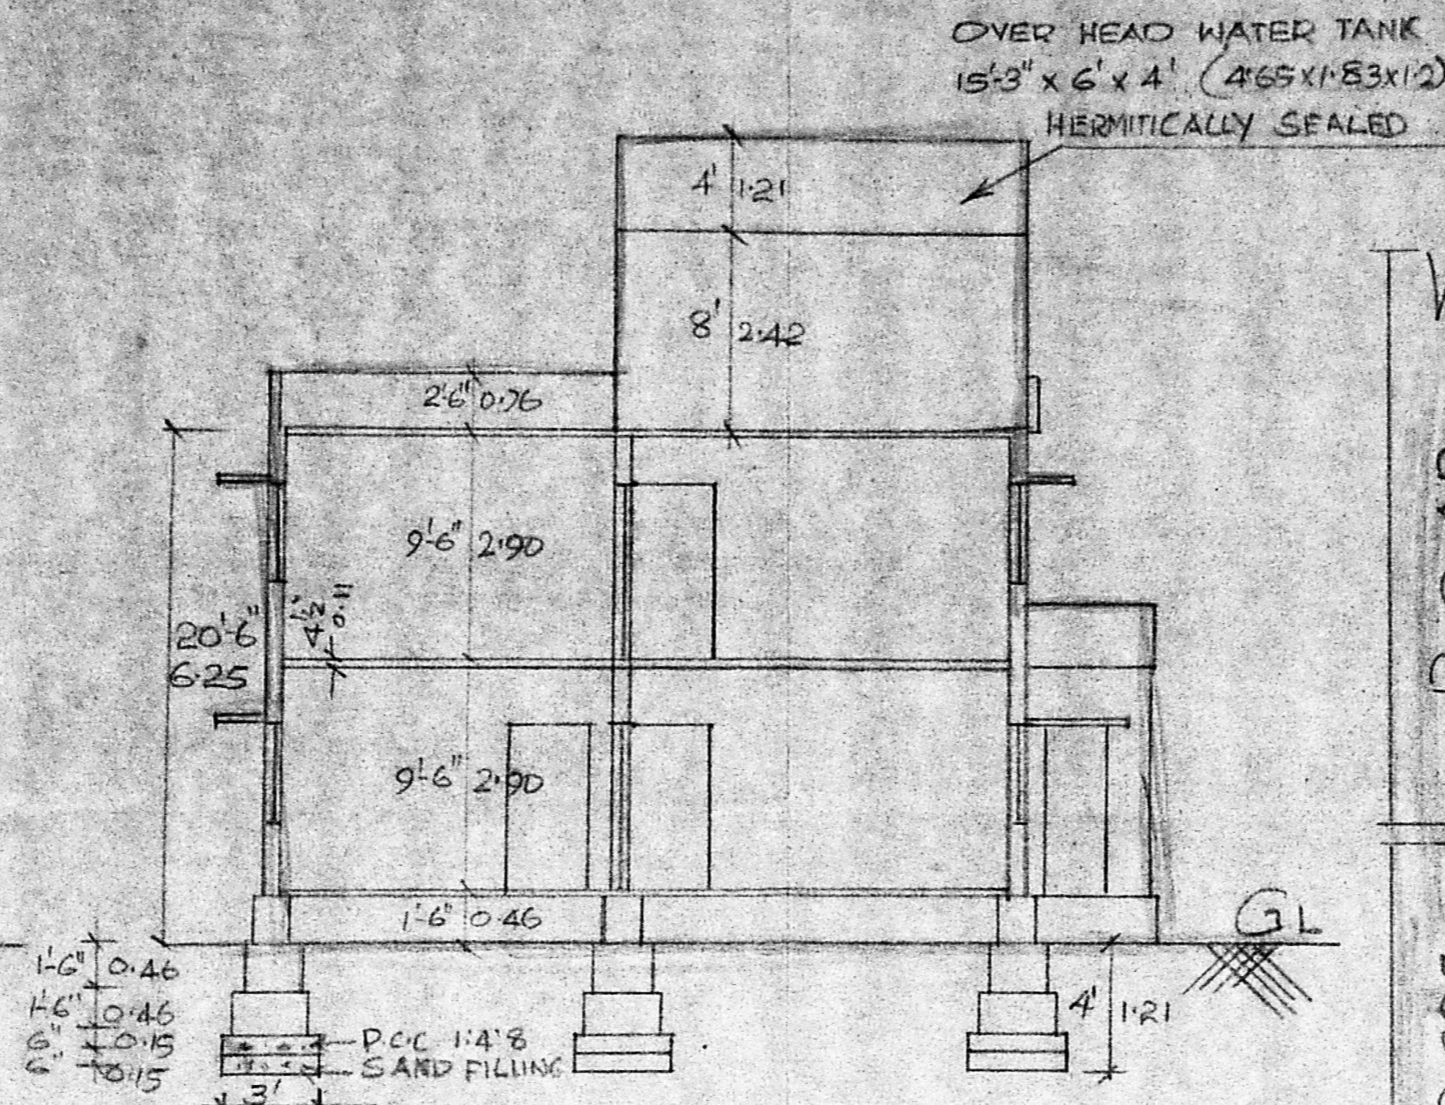

Planning Permit No. A/611/91
APPROVED
 SUBJECT TO THE CONDITIONS IN THIS OFFICE LETTER.
 No. A2/4898/91 L.C. 31.5.91
 FOR MEMBER SECRETARY
 MADRAS METROPOLITAN
 DEVELOPMENT AUTHORITY
 MADRAS 600 008.

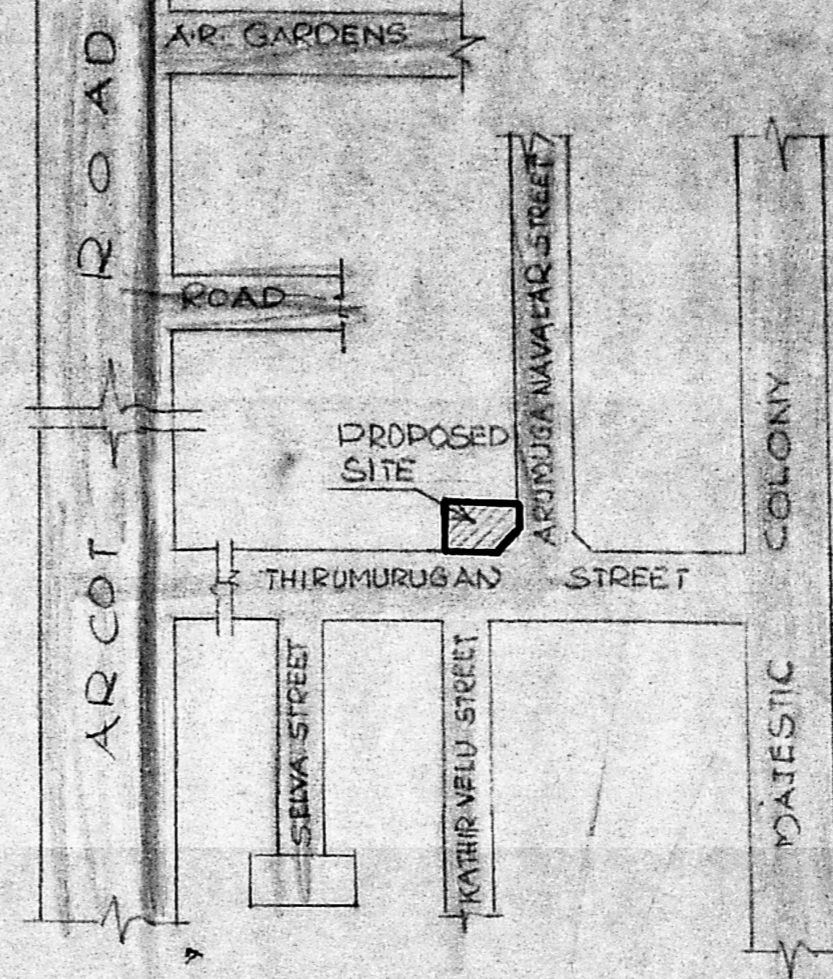

KEY PLAN
(NOT TO SCALE)

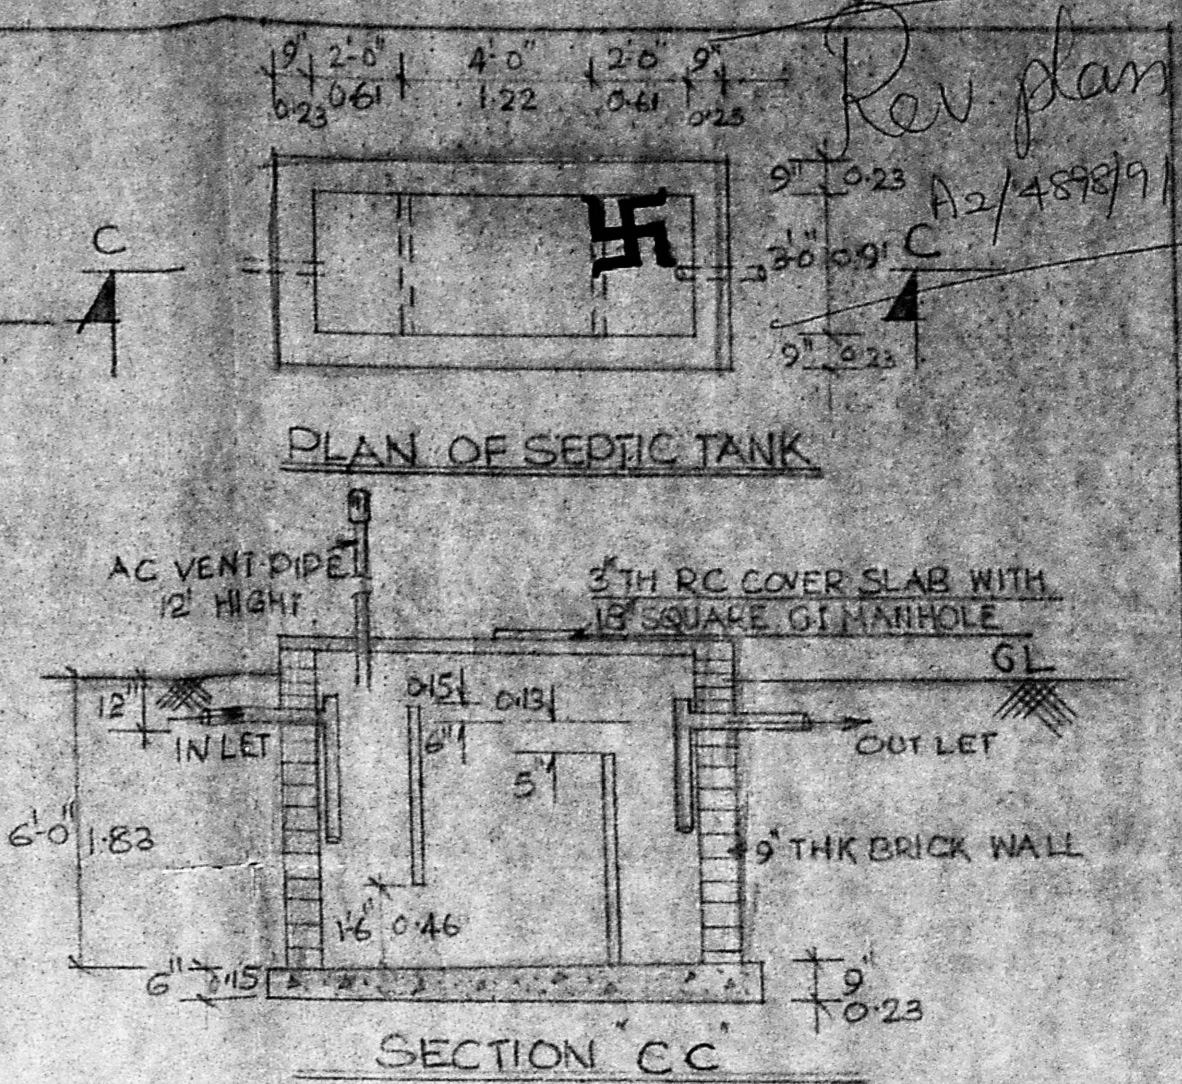

SPECIFICATIONS


BRICK FOUNDATION IN C/M 1:6
 P.C.C FOR FOUNDATION IN 1:4:8
 FOR SUPER STRUCTURE WITH STOCK BRICKS
 IN C/M 1:6. PLASTERING INSIDE &
 OUTSIDE IN C/M 1:4. FLOORING WITH
 C.C 1:4:8 AND TOP FINISHING WITH
 MOSAIC TILES.
 R.C.C ROOF SLAB IN 1:2:4 4 1/2" TK
 PARAPET WALL 2'-6" HT & 4 1/2" TC

SCHEDULE OF JOINERY


D DOOR	3'-3" x 7'-0"	1.0 x 2.13
D1 "	3'-0" x 7'-0"	0.91 x 2.13
D2 "	2'-6" x 7'-0"	0.76 x 2.13
W WINDOW	6'-0" x 4'-0"	1.83 x 1.21
W1 "	4'-0" x 4'-0"	1.21 x 1.21
W2 "	3'-0" x 4'-0"	0.91 x 1.21
V. VENTILATOR	3'-0" x 2'-0"	0.91 x 0.60
J JALY	4'-0" x 4'-0"	1.21 x 1.21

PLAN SHOWING THE PROPOSED FLAT AT PLOT NO 107, S.No 175/IN ARUMUGANAVALAR STREET, 101, VALASARAVAKKAM VILLAGE SAIDAPET TALUK, CHENGULPUT DISTRICT, MADRAS.


SCALE 1" = 8'-0" / 1:100

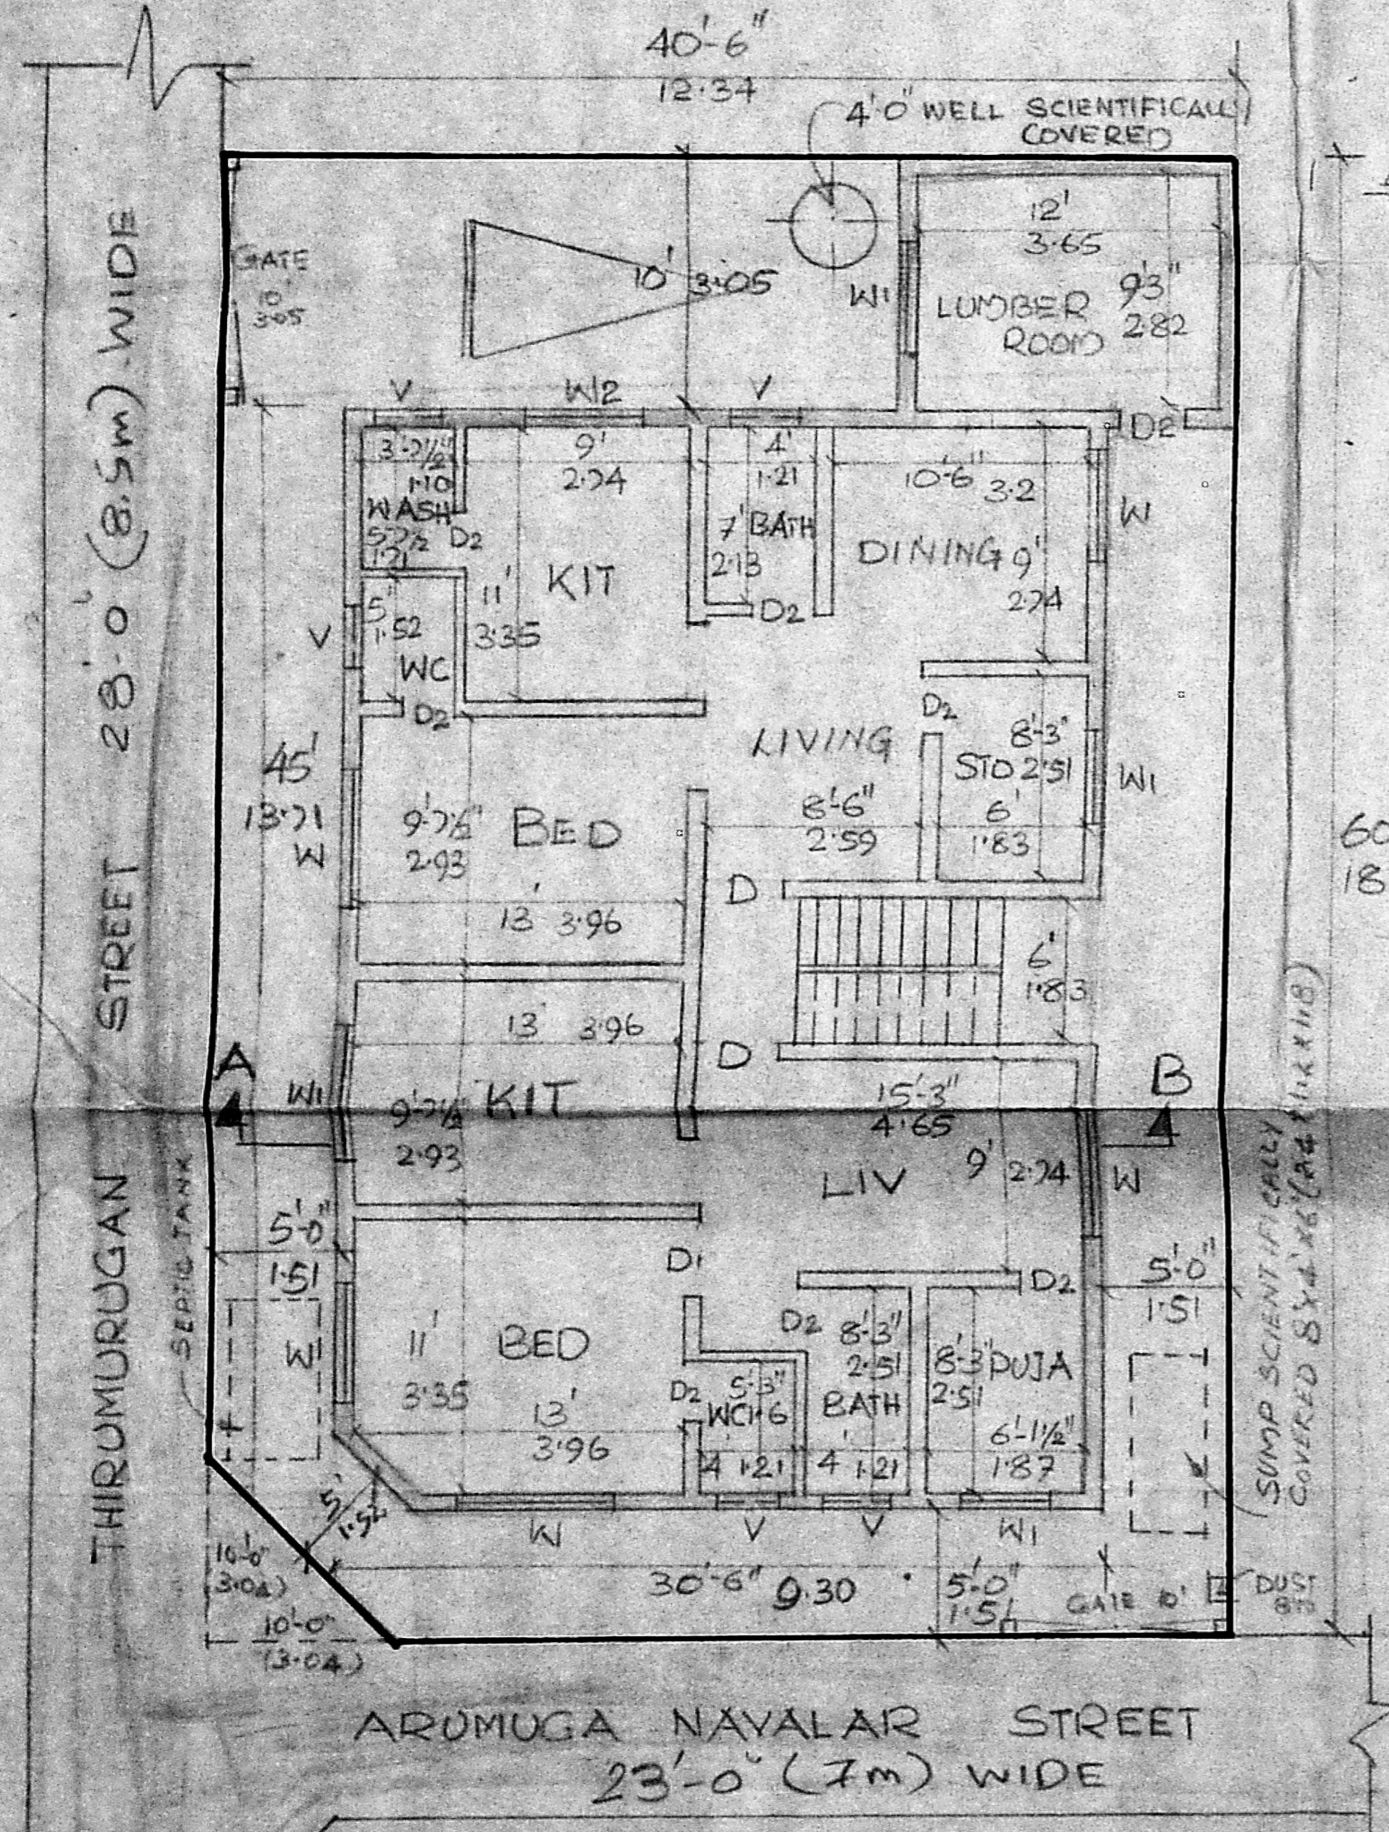


SITE PLAN CUM GROUND FLOOR PLAN

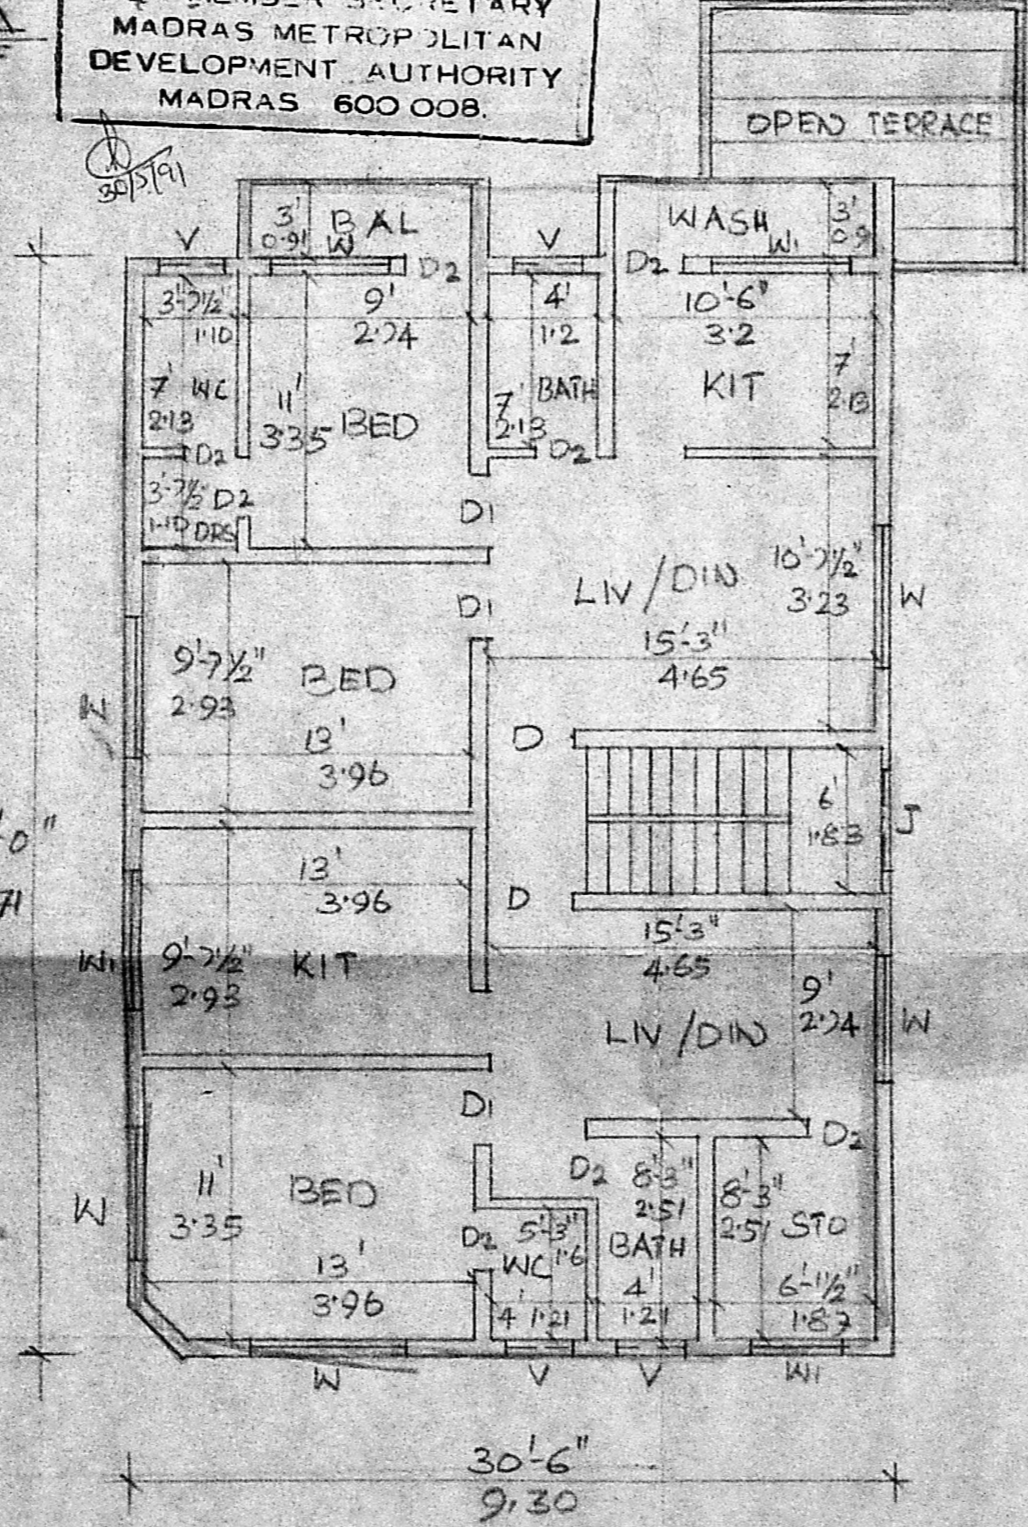

FIRST FLOOR PLAN

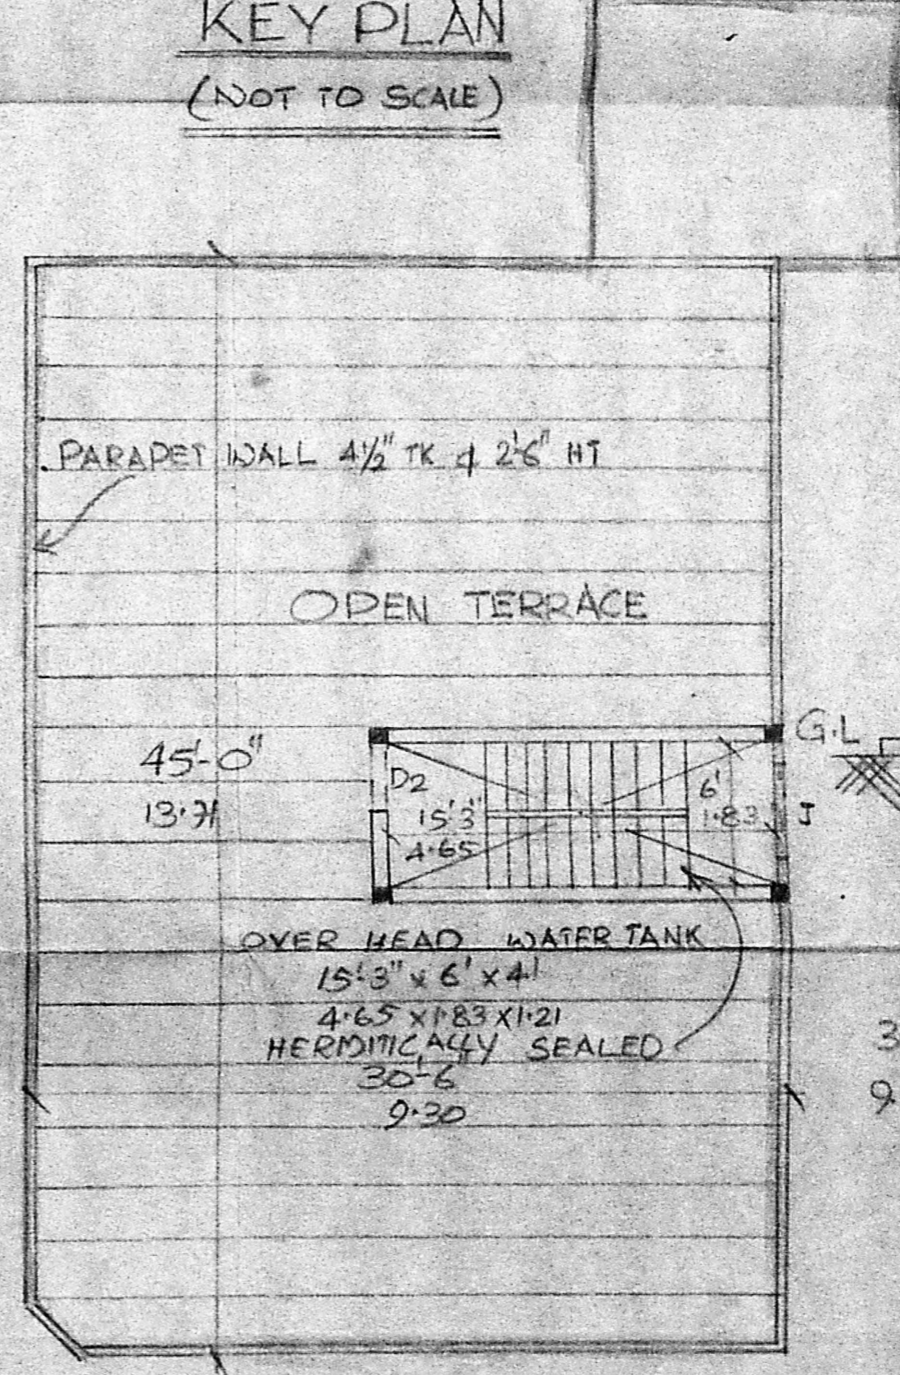

TERRACE FLOOR PLAN

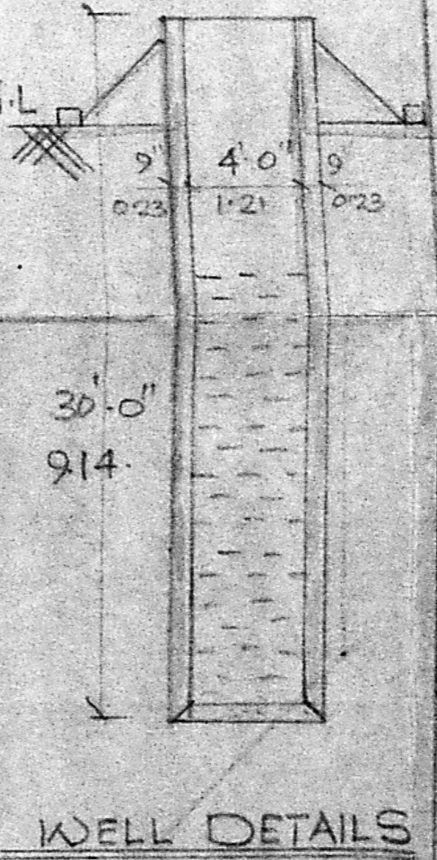

WELL DETAILS

- INDEX
- PROPOSED
 - ROAD
 - BOUNDARY

TOK
 T. K. RAMDAS M.E.,
 CHARTERED ENGINEER
 LICENSED SURVEYOR CLASS I NO. 54,
 CORPORATION OF MADRAS
 8, FLAT-50, 15, RAJCHANDRA STREET
 NAGAR, MADRAS - 600 011

L. SURVEYOR
 (POWER AGENT)