

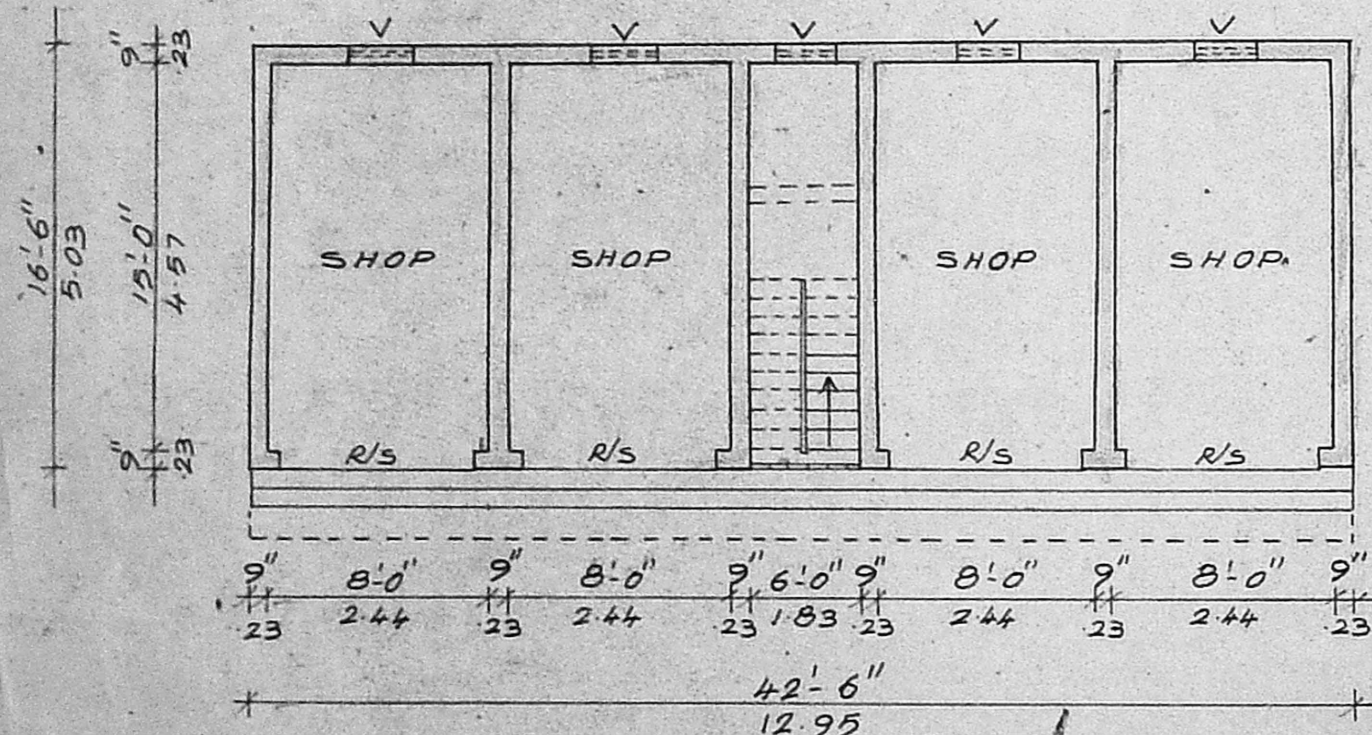


ELEVATION

MMDA TA/PP No. /
 C No. A/ 6430/91.
 ASSE. Revised Plan No. 6.6.91.
 Survey
 PART I
 PART II

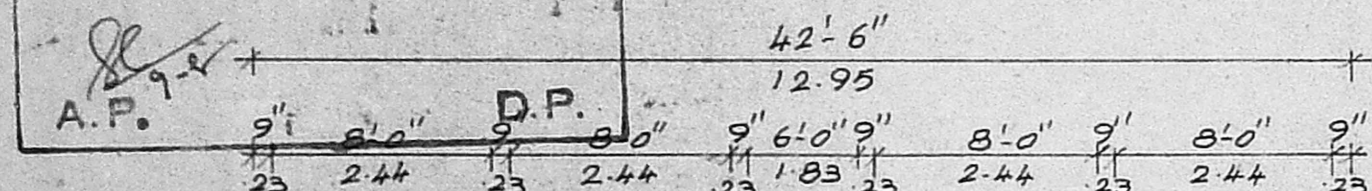


GROUND FLOOR PLAN

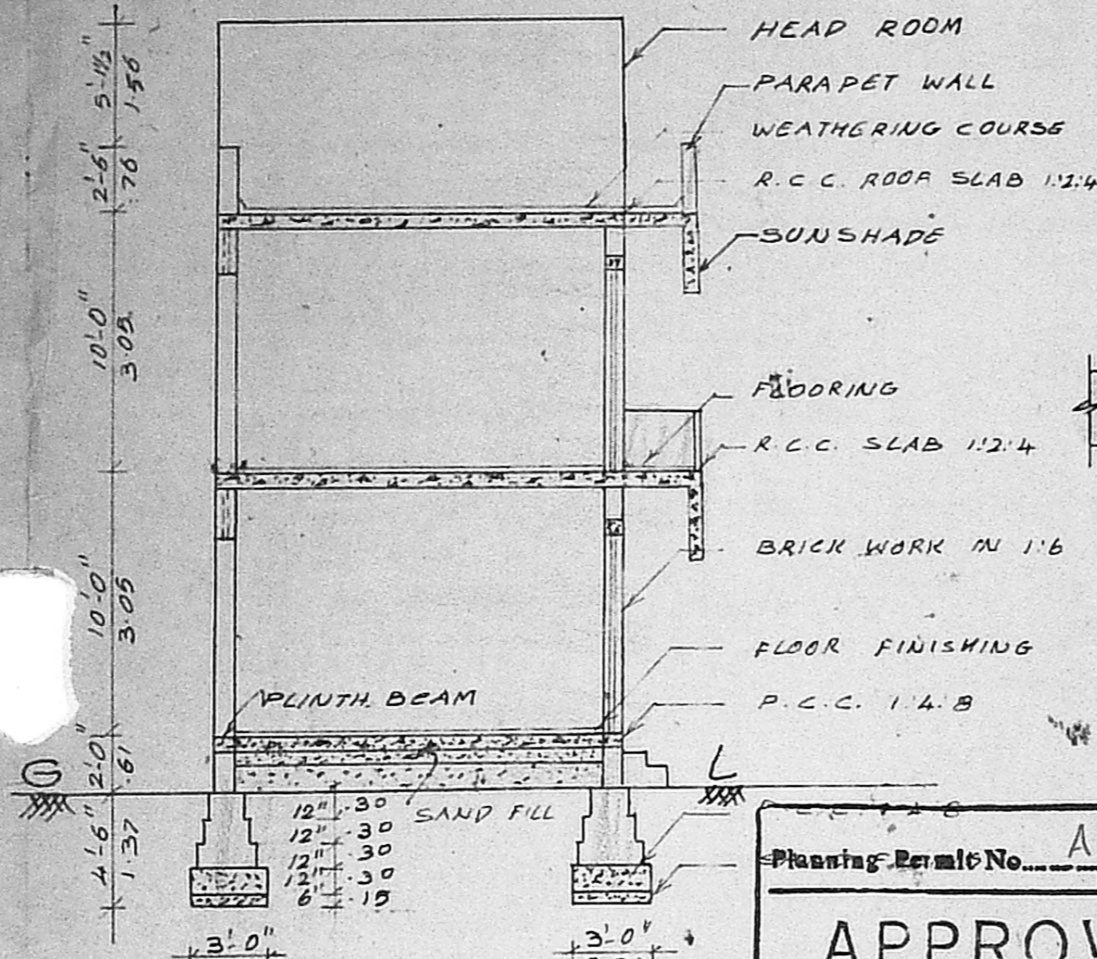


SECTION ON-AB


Planning Permit No. A/880/91
APPROVED
 SUBJECT TO THE CONDITIONS IN THIS OFFICE LETTER.
 No. A/6430/91 Date 9-8-91
Ole Saranya
 FOR MEMBER SECRETARY
 MADRAS METROPOLITAN
 DEVELOPMENT AUTHORITY
 MADRAS 7,600 008.

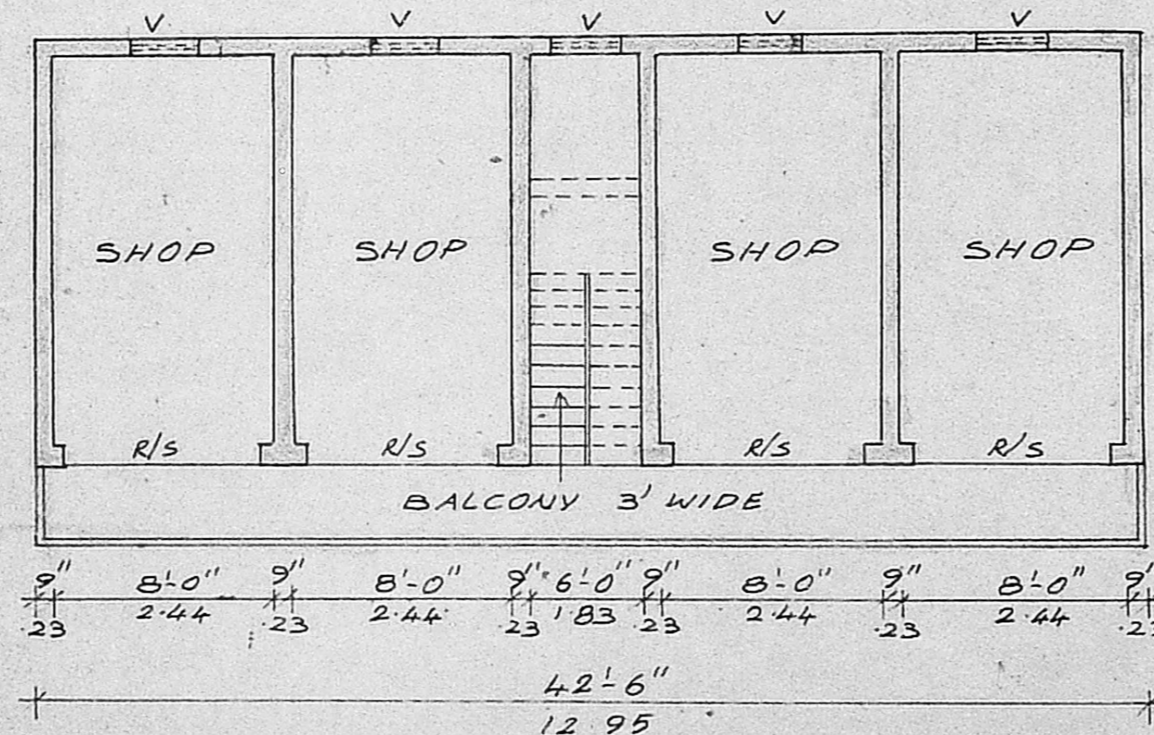

FIRST FLOOR PLAN

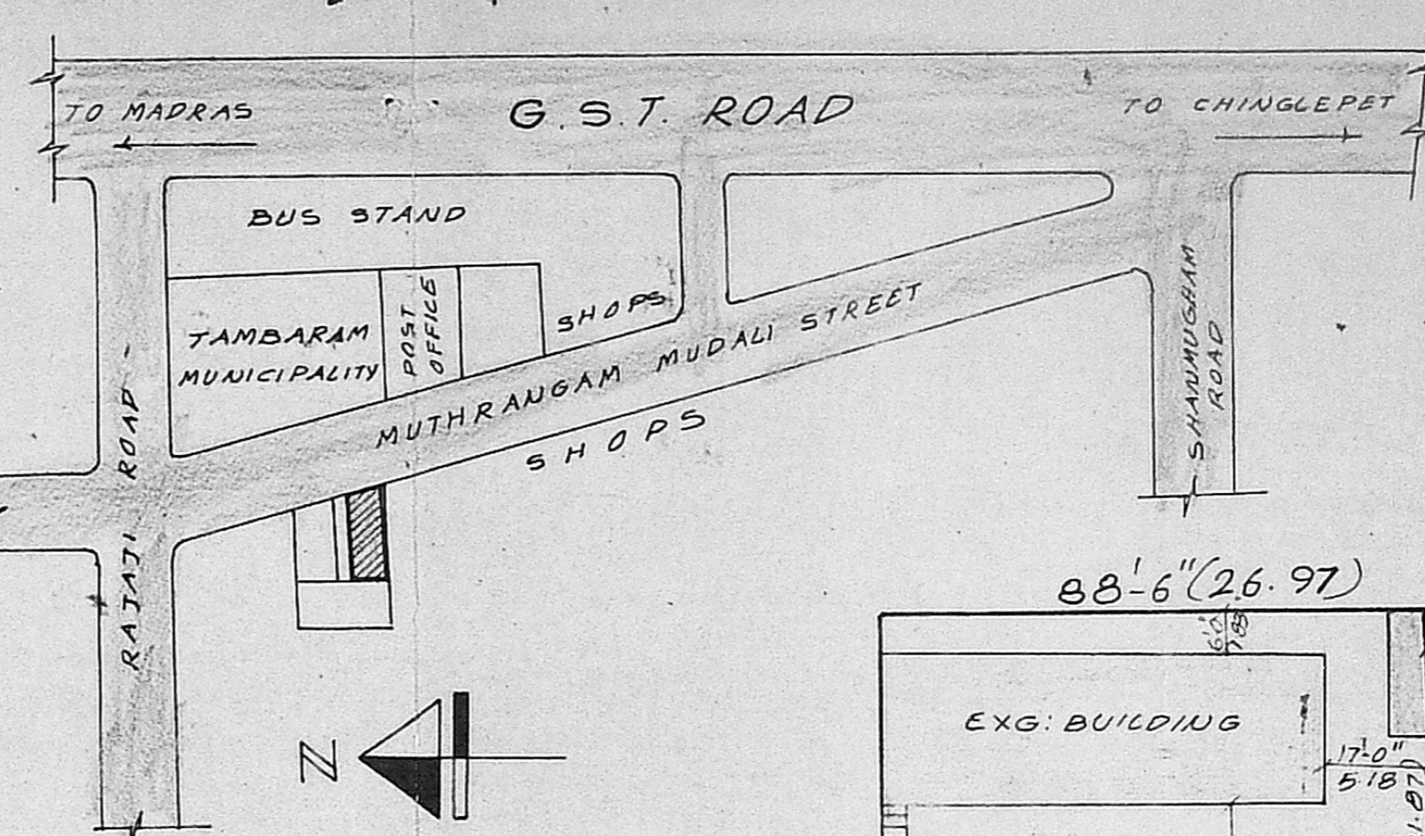

KEY PLAN (NOT TO SCALE)

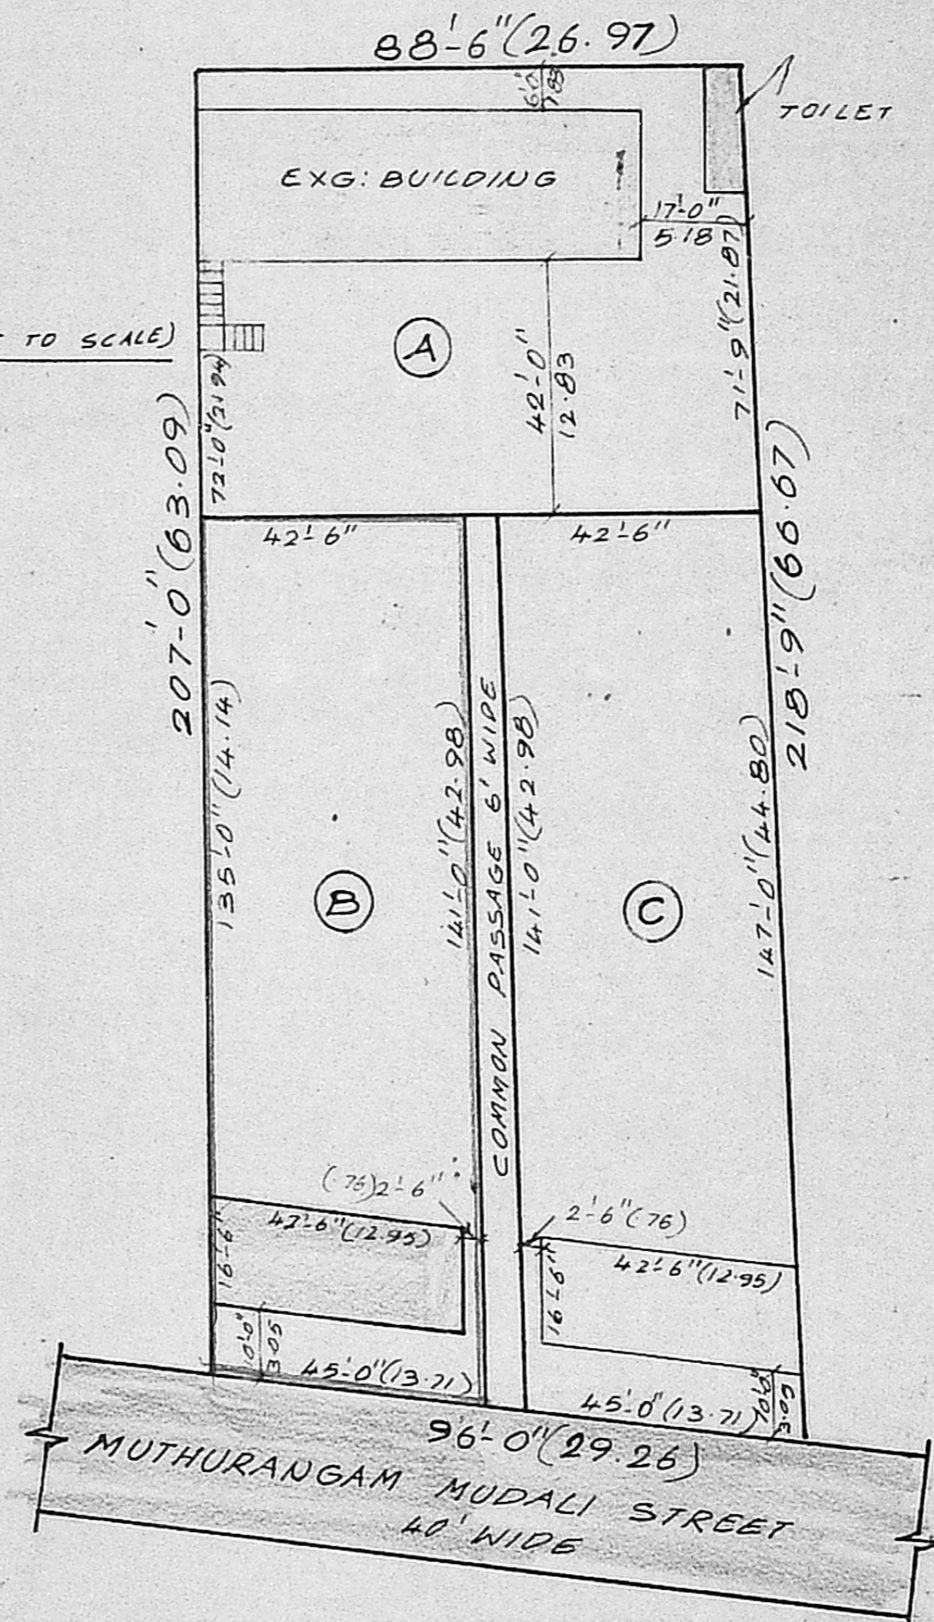

SITE PLAN (SCALE: 1" = 32'-0")

PLAN SHOWING THE PROPOSED SHOPES IN S.NO. 321/1C OF DOOR NO. 19&20 PLOT-B MUTHURANGAM MUDALI STREET, WEST TAMBARAM, TAMBARAM MUNICIPALITY SAIDAPET TALUK.



COLOUR INDEX

PROPOSED CONSTRUCTION	[Symbol]
EXISTING ROADS	[Symbol]
SITE BOUNDARY	[Symbol]

SCHEDULE OF JOINERY

R.S ROLLING SHUTTER	6'-6" X 8'-0"	1.98 X 2.44
C.D COLLAPSIBLE DOOR	6'-0" X 8'-0"	1.83 X 2.44
V VENTILATOR	3'-0" X 2'-0"	0.91 X 0.61

AREA PARTICULARS

SITE EXTENT (B)	6039	561.04
GROUND FLOOR AREA	701	65.12
FIRST FLOOR AREA	701	65.12
TOTAL	1402	130.24

OWNER. N. S. [Signature]

VENKATESAN DICE
 CONSULTING ENGINEER
 LICENSED SURVEYOR
 TAMBARAM MUNICIPALITY
 29 BRIGAZZI ST.
 EAST TAMBARAM.
 LICENSED SURVEYOR.