




PLAN SHOWING THE PROPOSED HOUSE
 IN PLOT NO 4/S NO 168/3 Deivanai Nagar
 MADIPAKKAM VILLAGE SAIDAPET Tk
 St Thomas Mount Panchayat Union

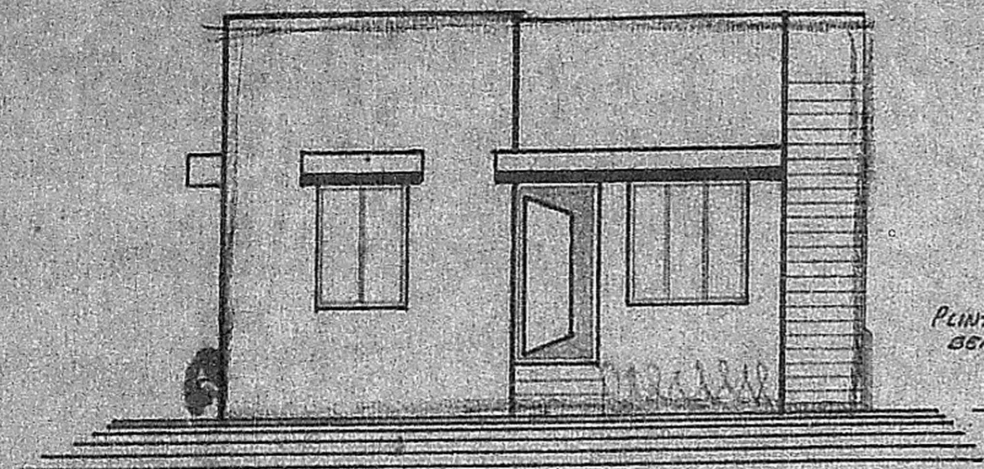

ELEVATION

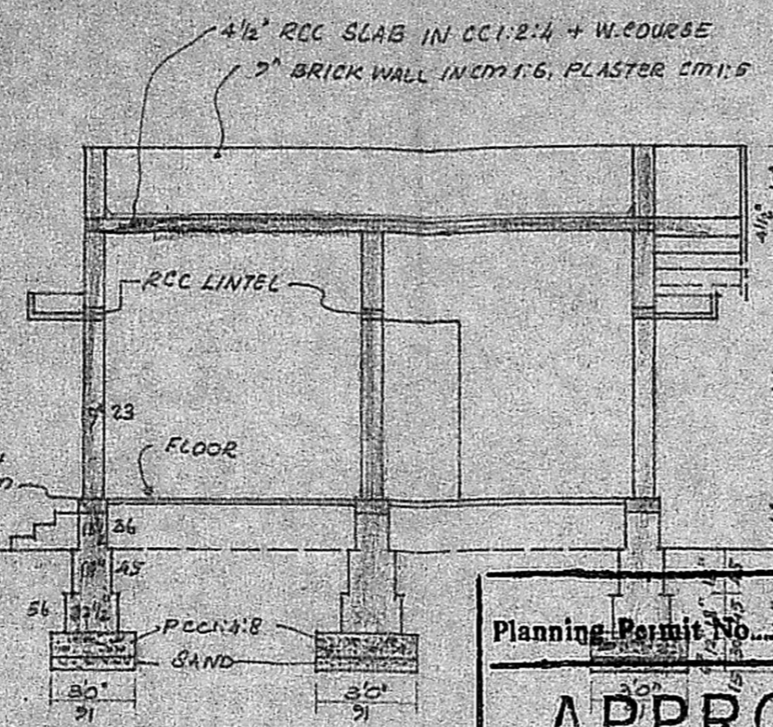

SECTION ON AA

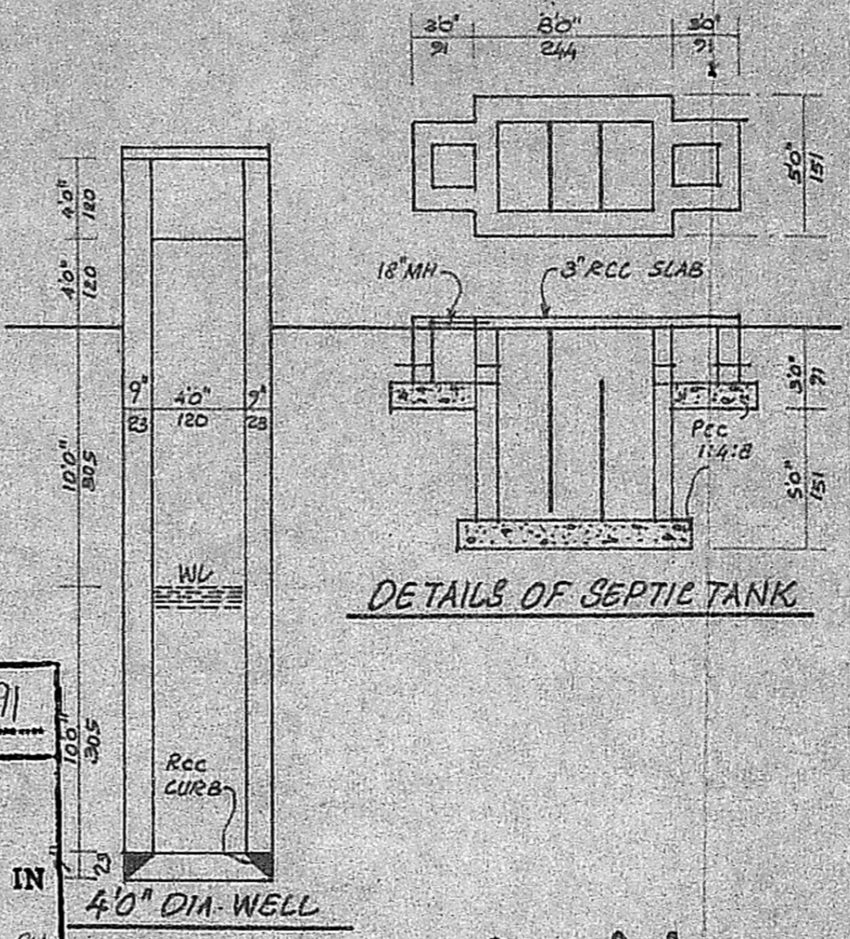

DETAILS OF SEPTIC TANK

JOINERIES


D	DOOR	3'3" x 7'0"	100 x 215
D ₁	DOOR	2'6" x 5'6"	76 x 200
W	WINDOW	4'6" x 4'0"	137 x 120
W ₁	WINDOW	3'0" x 4'0"	91 x 120
V	VENTILATOR	3'0" x 2'0"	91 x 60

AREA OF	SQ. FT	SQ. M
PLOT	1872	173.9
PLINTH	784	68.19


SCALE : 1" = 8'0" (1:100)

S. Krishnan
 O W N E R

Planning Permit No. A 943/91
APPROVED
 SUBJECT TO THE CONDITIONS IN
 THIS OFFICE LETTER.
 No. A2/7403/91 Date 22-8-91
S. Krishnan
 FOR MEMBER SECRETARY
 MADRAS METROPOLITAN
 DEVELOPMENT AUTHORITY
 MADRAS 600 008

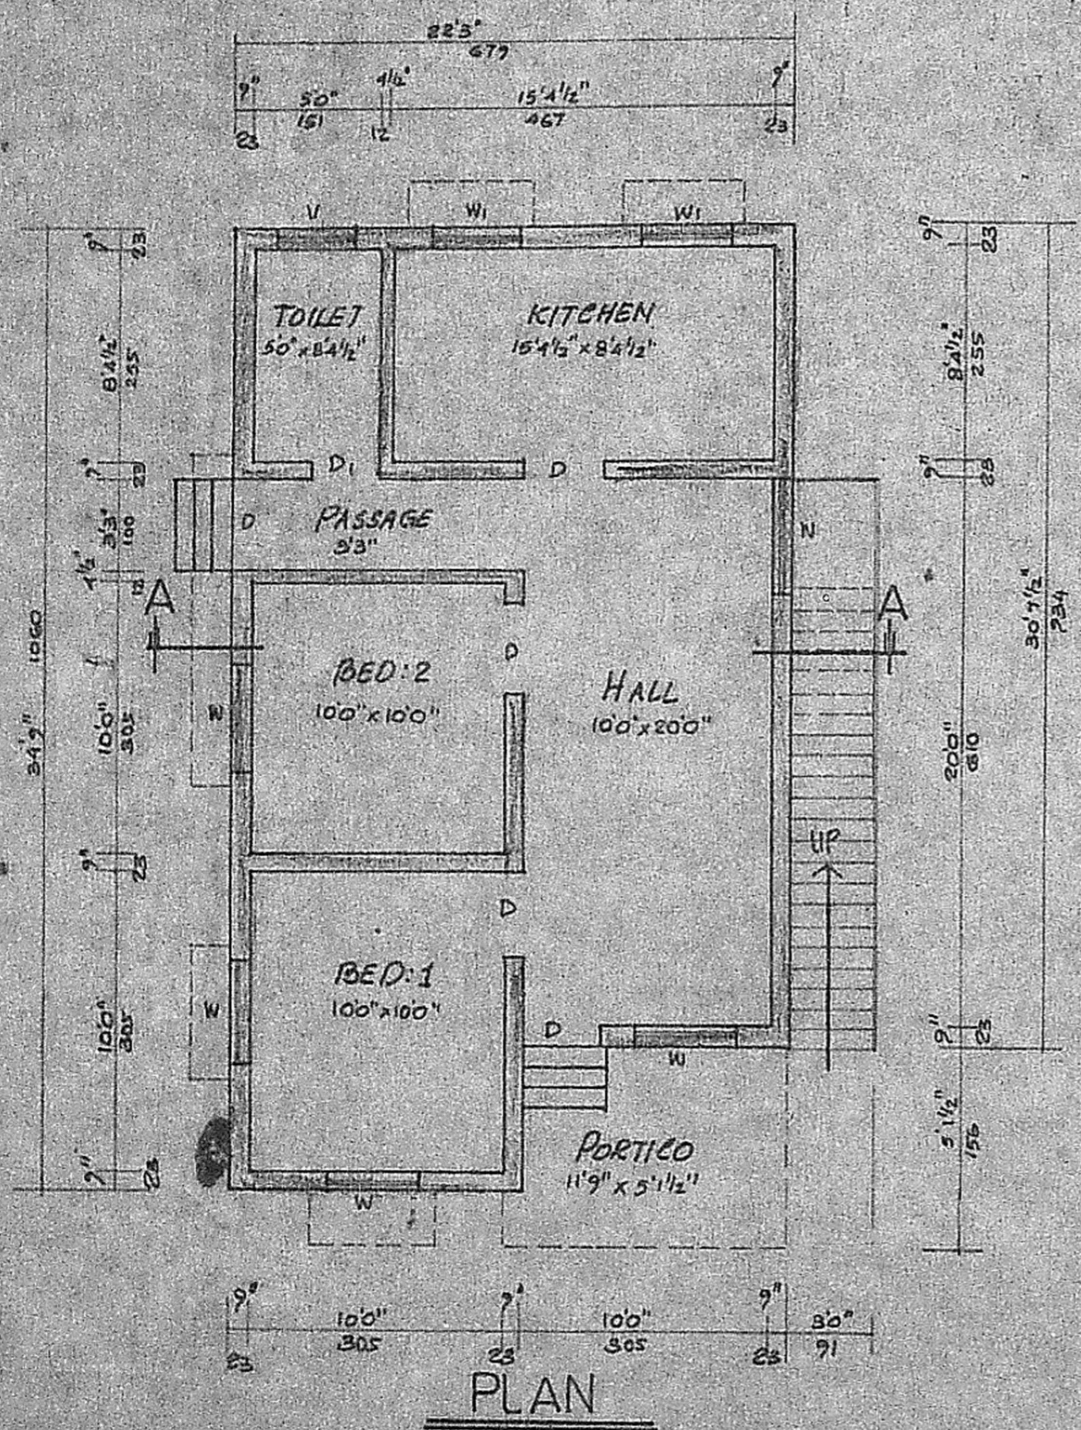

PLAN

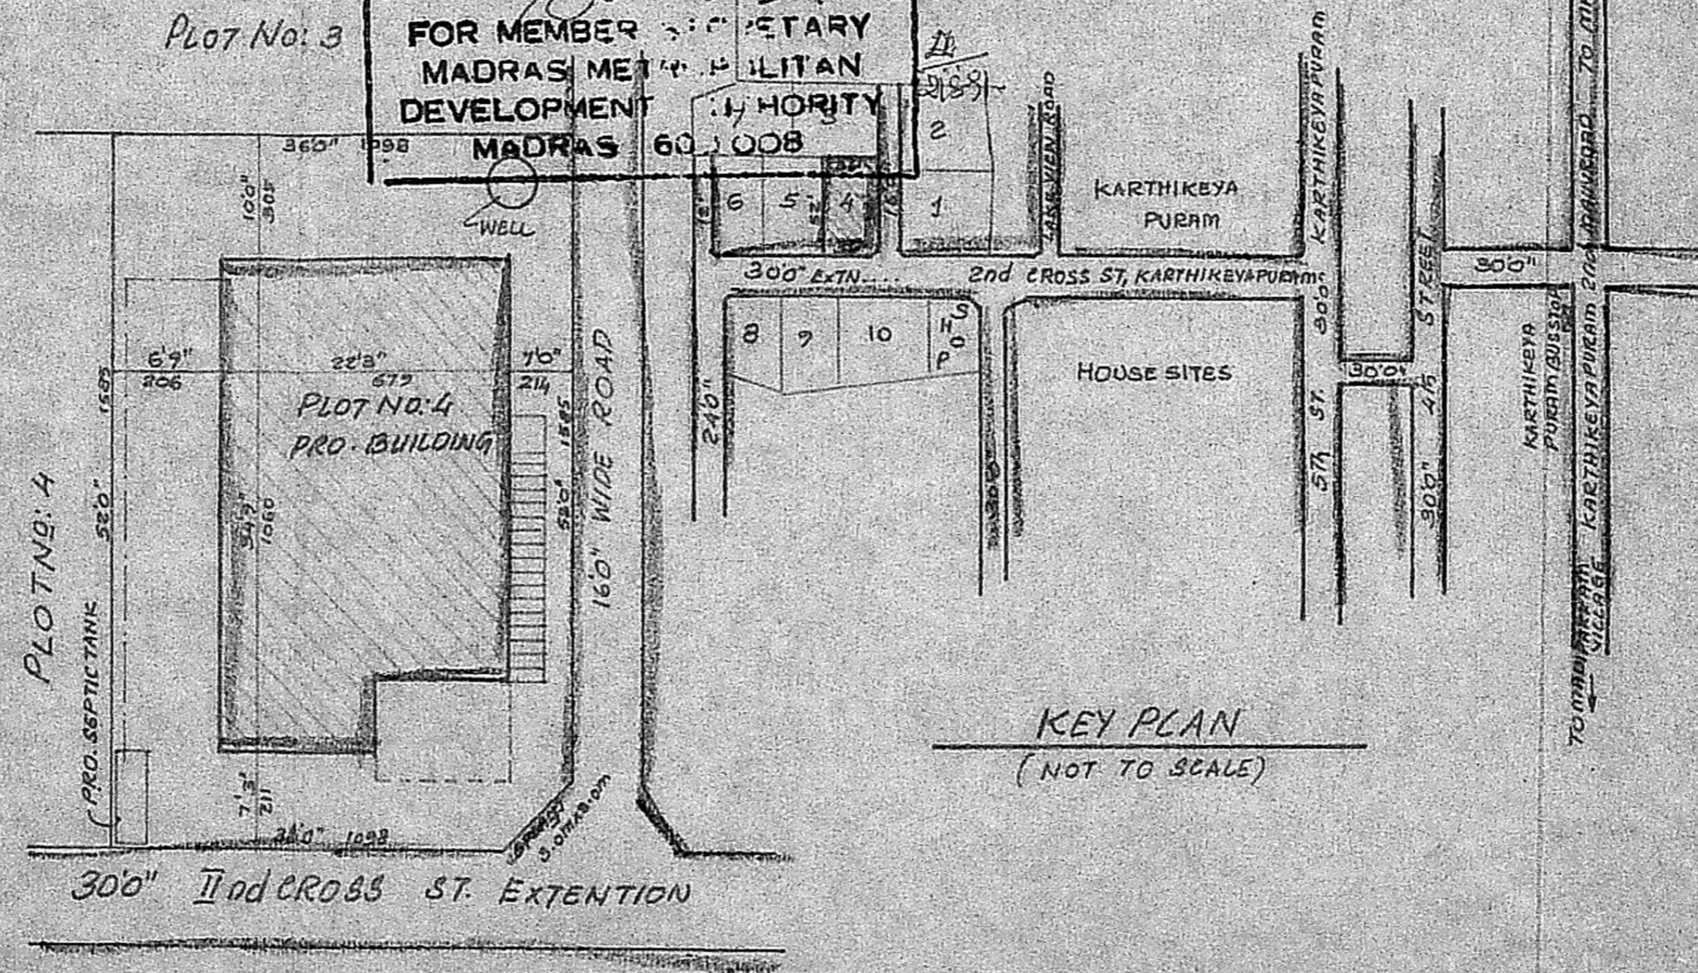

SITE PLAN
 SCALE 1" = 160" (1:200)

KEY PLAN
 (NOT TO SCALE)

Revised plan
 dt. 11-7-91
S. Krishnan

S. Krishnan
S. KRISHNAN,
 Licensed Surveyor & Engineering Consultant,
 Reg: No. D-DIS 0513/3/87 F-1
 ALANDUR MUNICIPALITY,
 No. 12, Narmada Nagar, Madipakkam
 MADRAS-600 091.