



Planning Permit No. A/299/92  
**APPROVED**  
 SUBJECT TO THE CONDITIONS IN THIS OFFICE LETTER.  
 No. A2/8403/91 Dated 23-3-92  
 FRONT ELEVATION  
 FOR MEMBER SECRETARY  
 MADRAS METROPOLITAN  
 DEVELOPMENT AUTHORITY  
 MADRAS - 600 008

SECTION ON "AB"

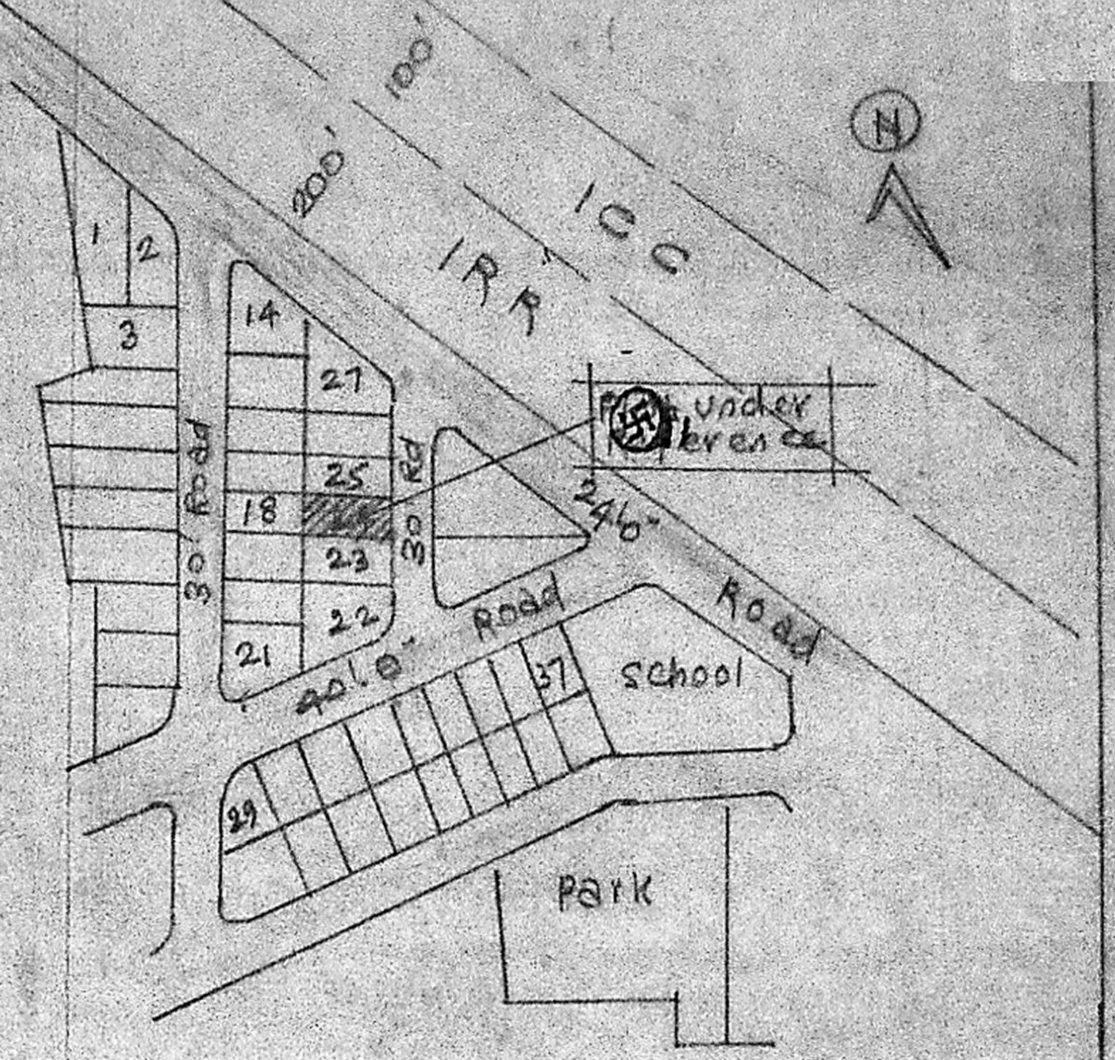


PREVIOUS PLAN SANCTIONED IN BA No. 400/87 & BL No. 268/87 dt. 5.8.87 by Commissioner / Alandur Municipality

PLAN OF PRO: FIRST FLOOR TO EXG: HOUSE AT PLOT NO. 24, BALAJI NAGAR EXTN. LAYOUT PPD/LO N. 69/76, IN S.M. 279/2, 4, & 280/10, OF 136, ADAMBARKAM VILLAGE, SAIDAPET TG, ALANDUR MUNICIPALITY, FOR MR. K.VENUGOPAL.  
 Scale: (1" = 8' 0") 1:100

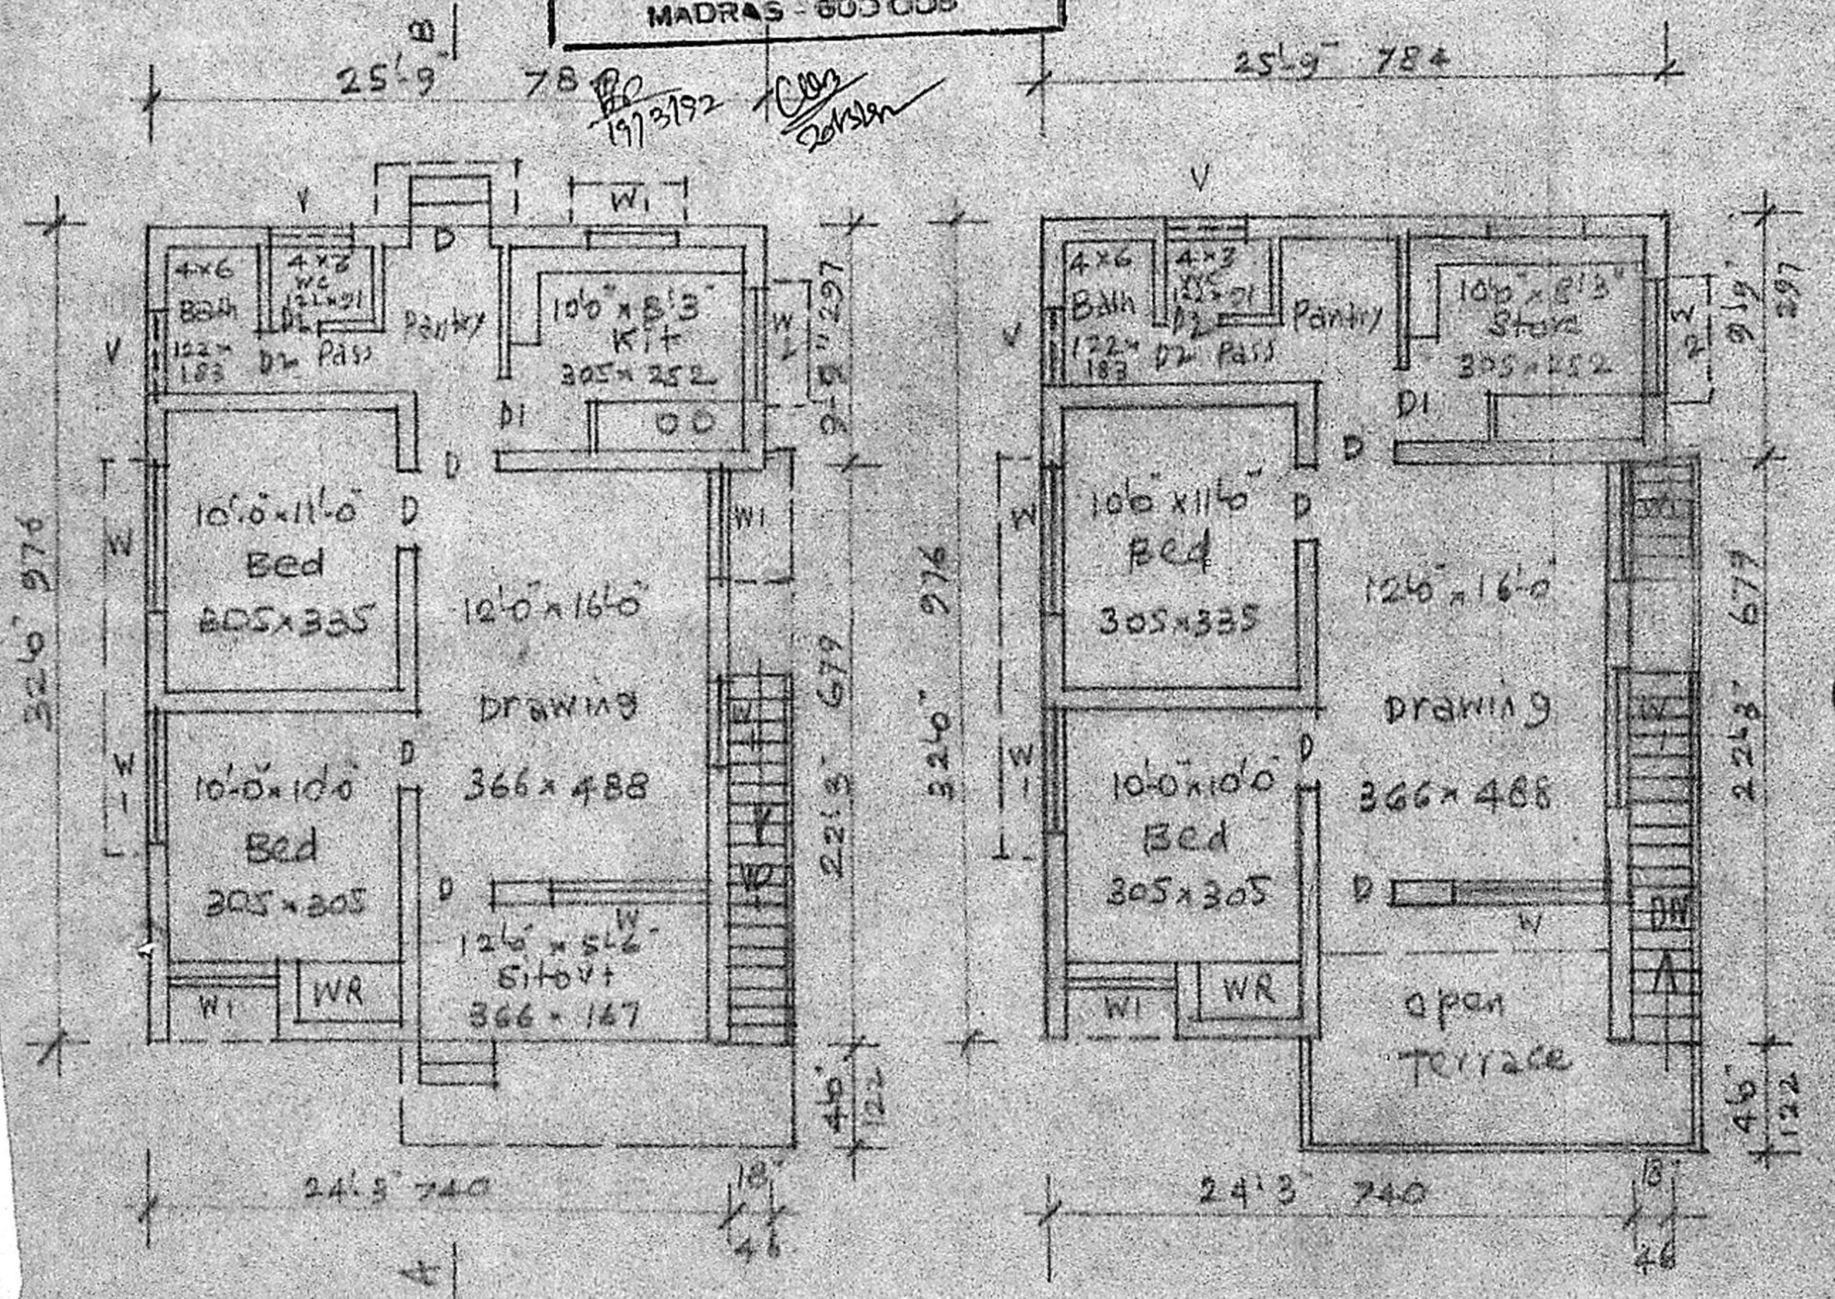

EXG: GROUND FLOOR PLAN

PRO: FIRST FLOOR PLAN

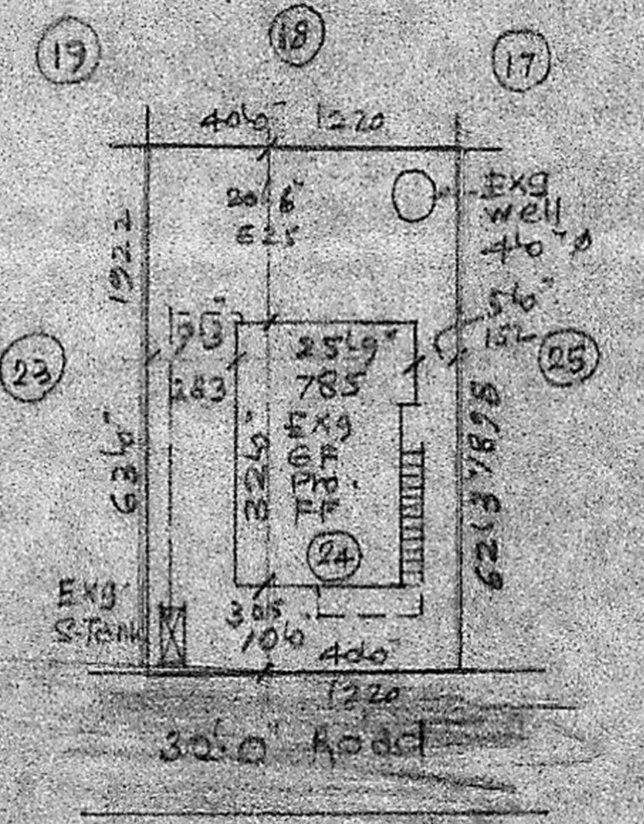

SITE PLAN  
 Scale: 1:300

REFERENCE

|              |             |          |          |             |           |
|--------------|-------------|----------|----------|-------------|-----------|
| D Door       | 3'3" x 6'6" | 99 x 198 | W window | 6'0" x 4'6" | 183 x 137 |
| D1 "         | 3'0" x 6'6" | 91 x 198 | W1 "     | 4'6" x 4'6" | 137 x 137 |
| D2 "         | 2'6" x 6'6" | 76 x 198 | W2 "     | 4'6" x 3'6" | 137 x 91  |
| V Ventilator | 3'0" x 2'6" | 91 x 61  |          |             |           |

Plot Area: 2505.84  
 Plinth Area: EXG: GF 779.84 PRO: PF 709.54  
 open space 1726.54

*[Signature]*  
 A. ARUNAGHALAM, D.C.E.  
 CORPORATION LICENSED SURVEYOR  
 ALANDUR, AMBATTUR TOWNSHIP (U.S.NO-9)  
 2, KALAINGAR KARNANASITHI ROAD  
 SALIGRAMAM, MADRAS-93  
 ENGINEER