



ELEVATION




SECTION AA

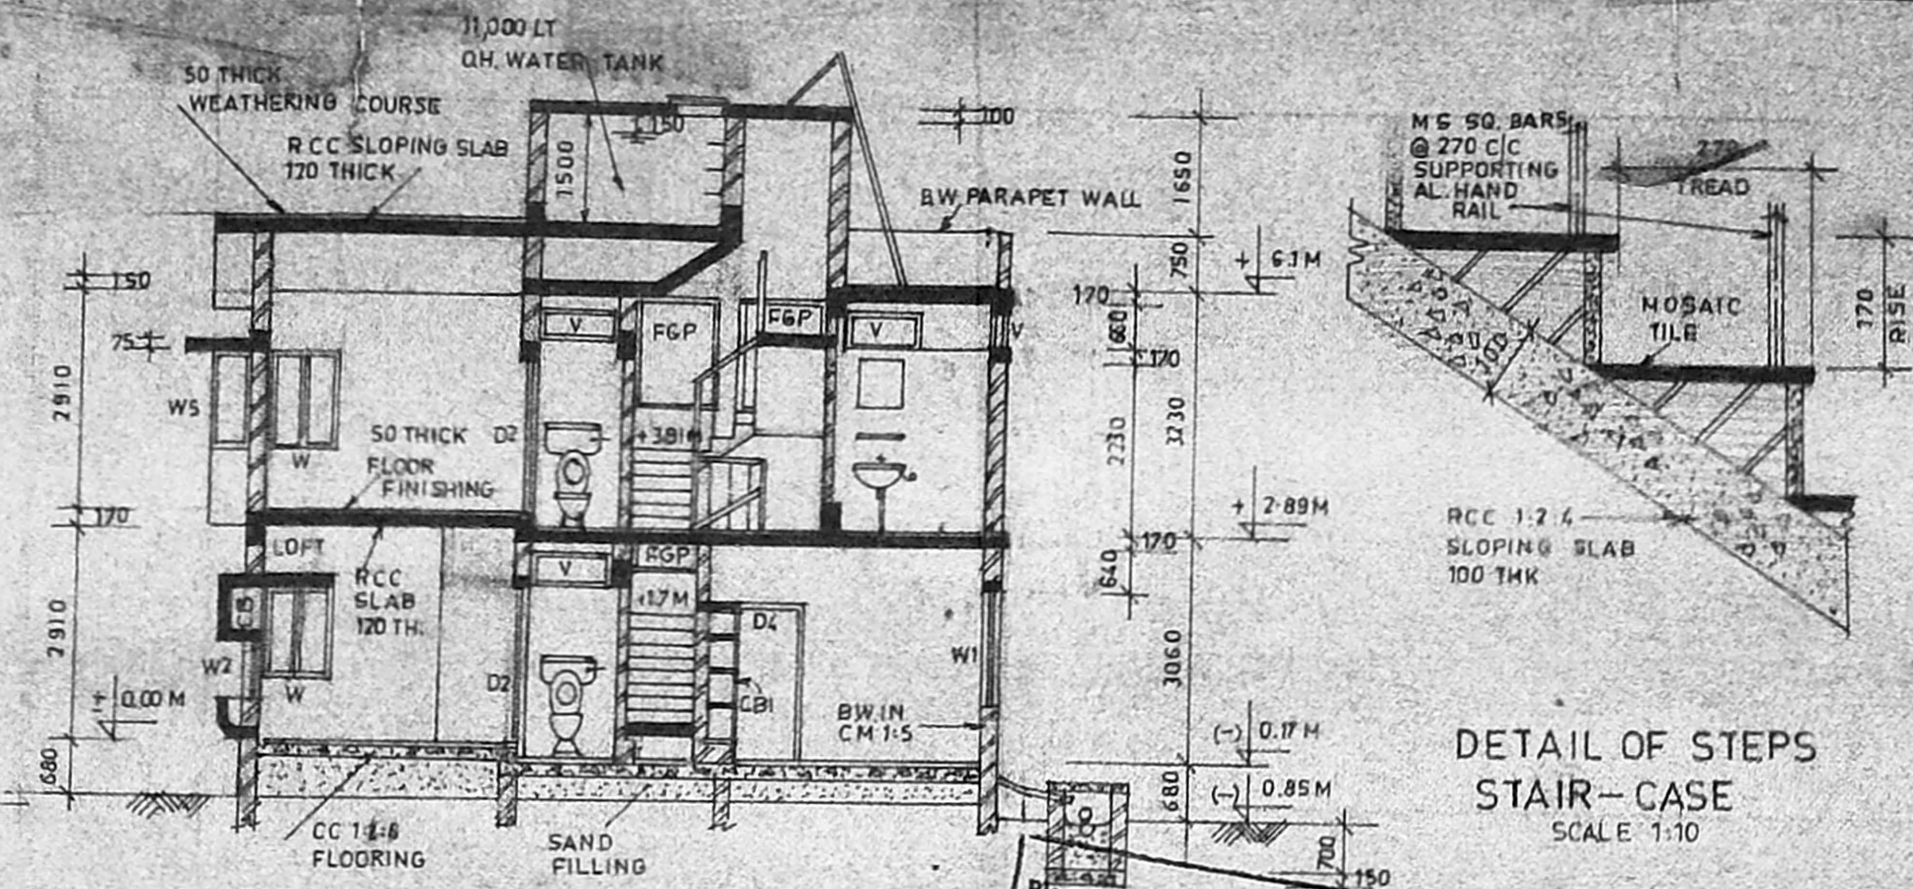


DETAIL OF STEPS STAIR-CASE
SCALE 1:10

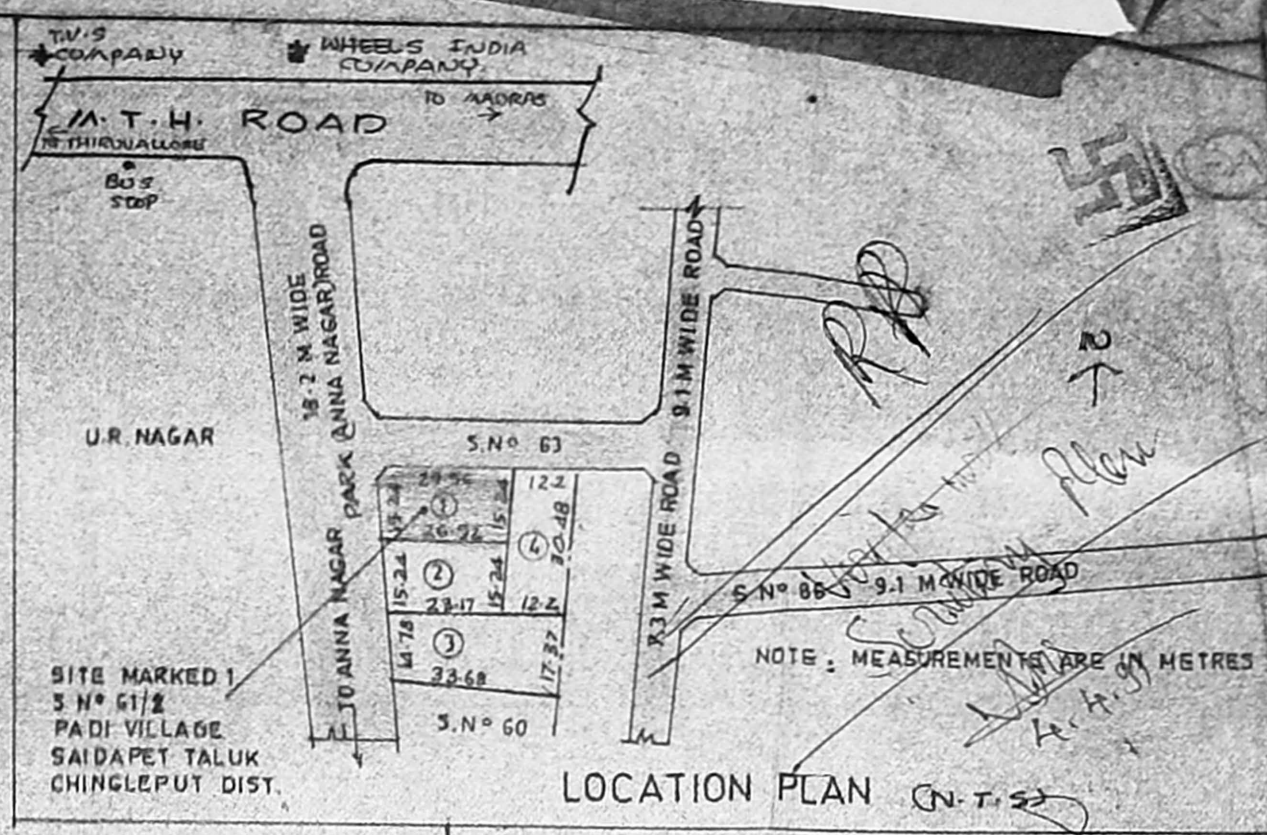


LOCATION PLAN (N.T.S)

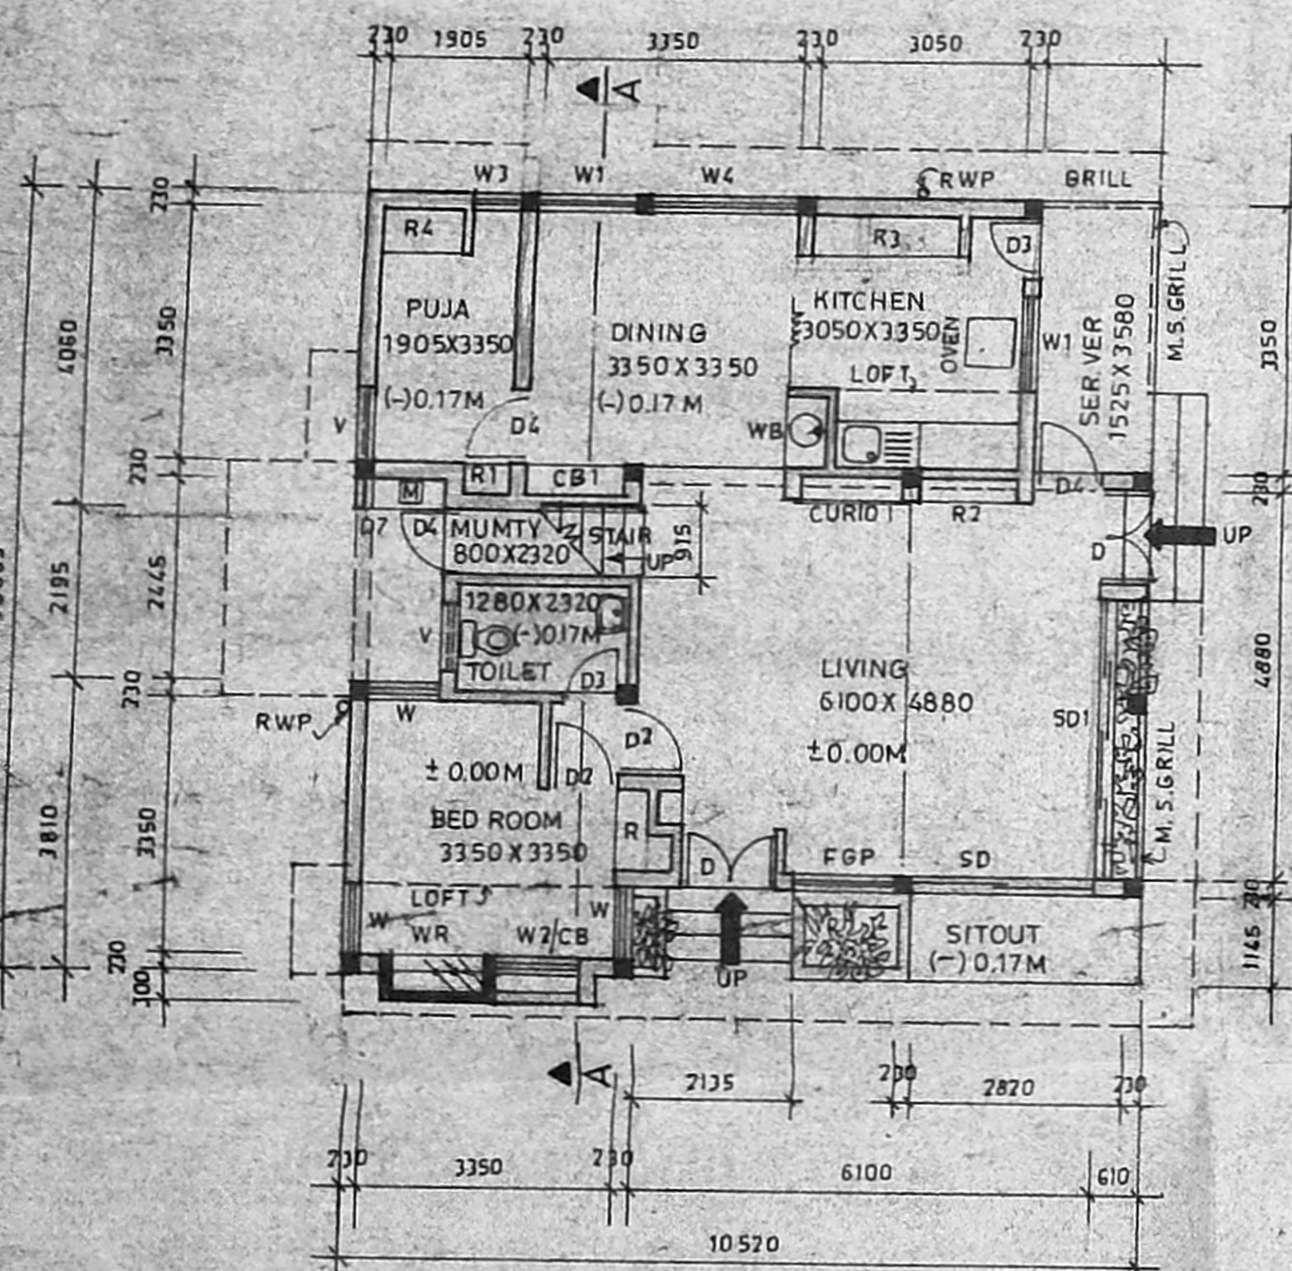

GROUND FLOOR PLAN

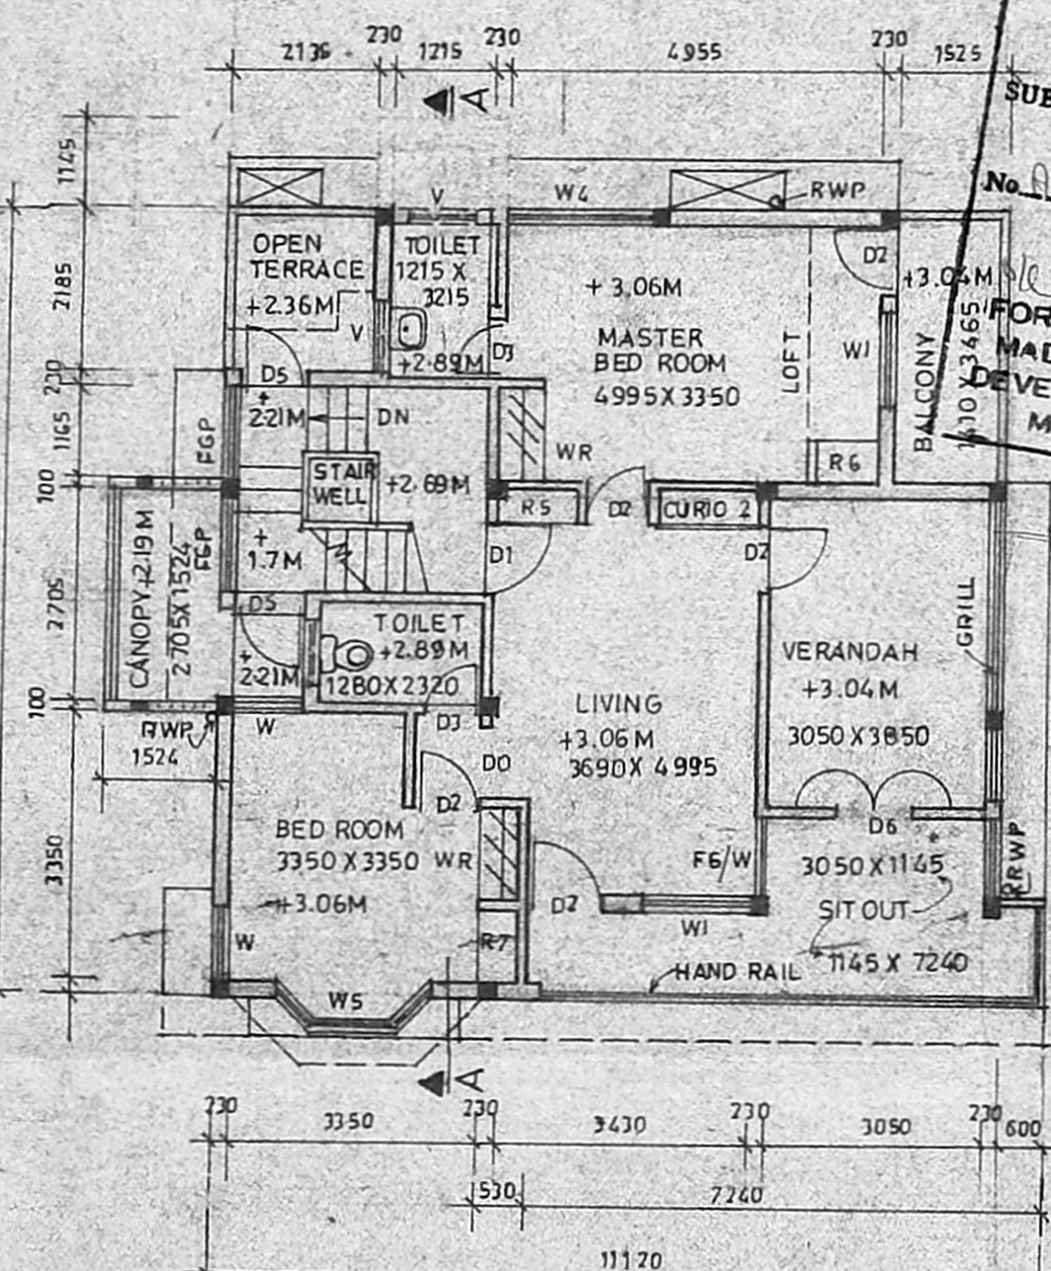


FIRST FLOOR PLAN

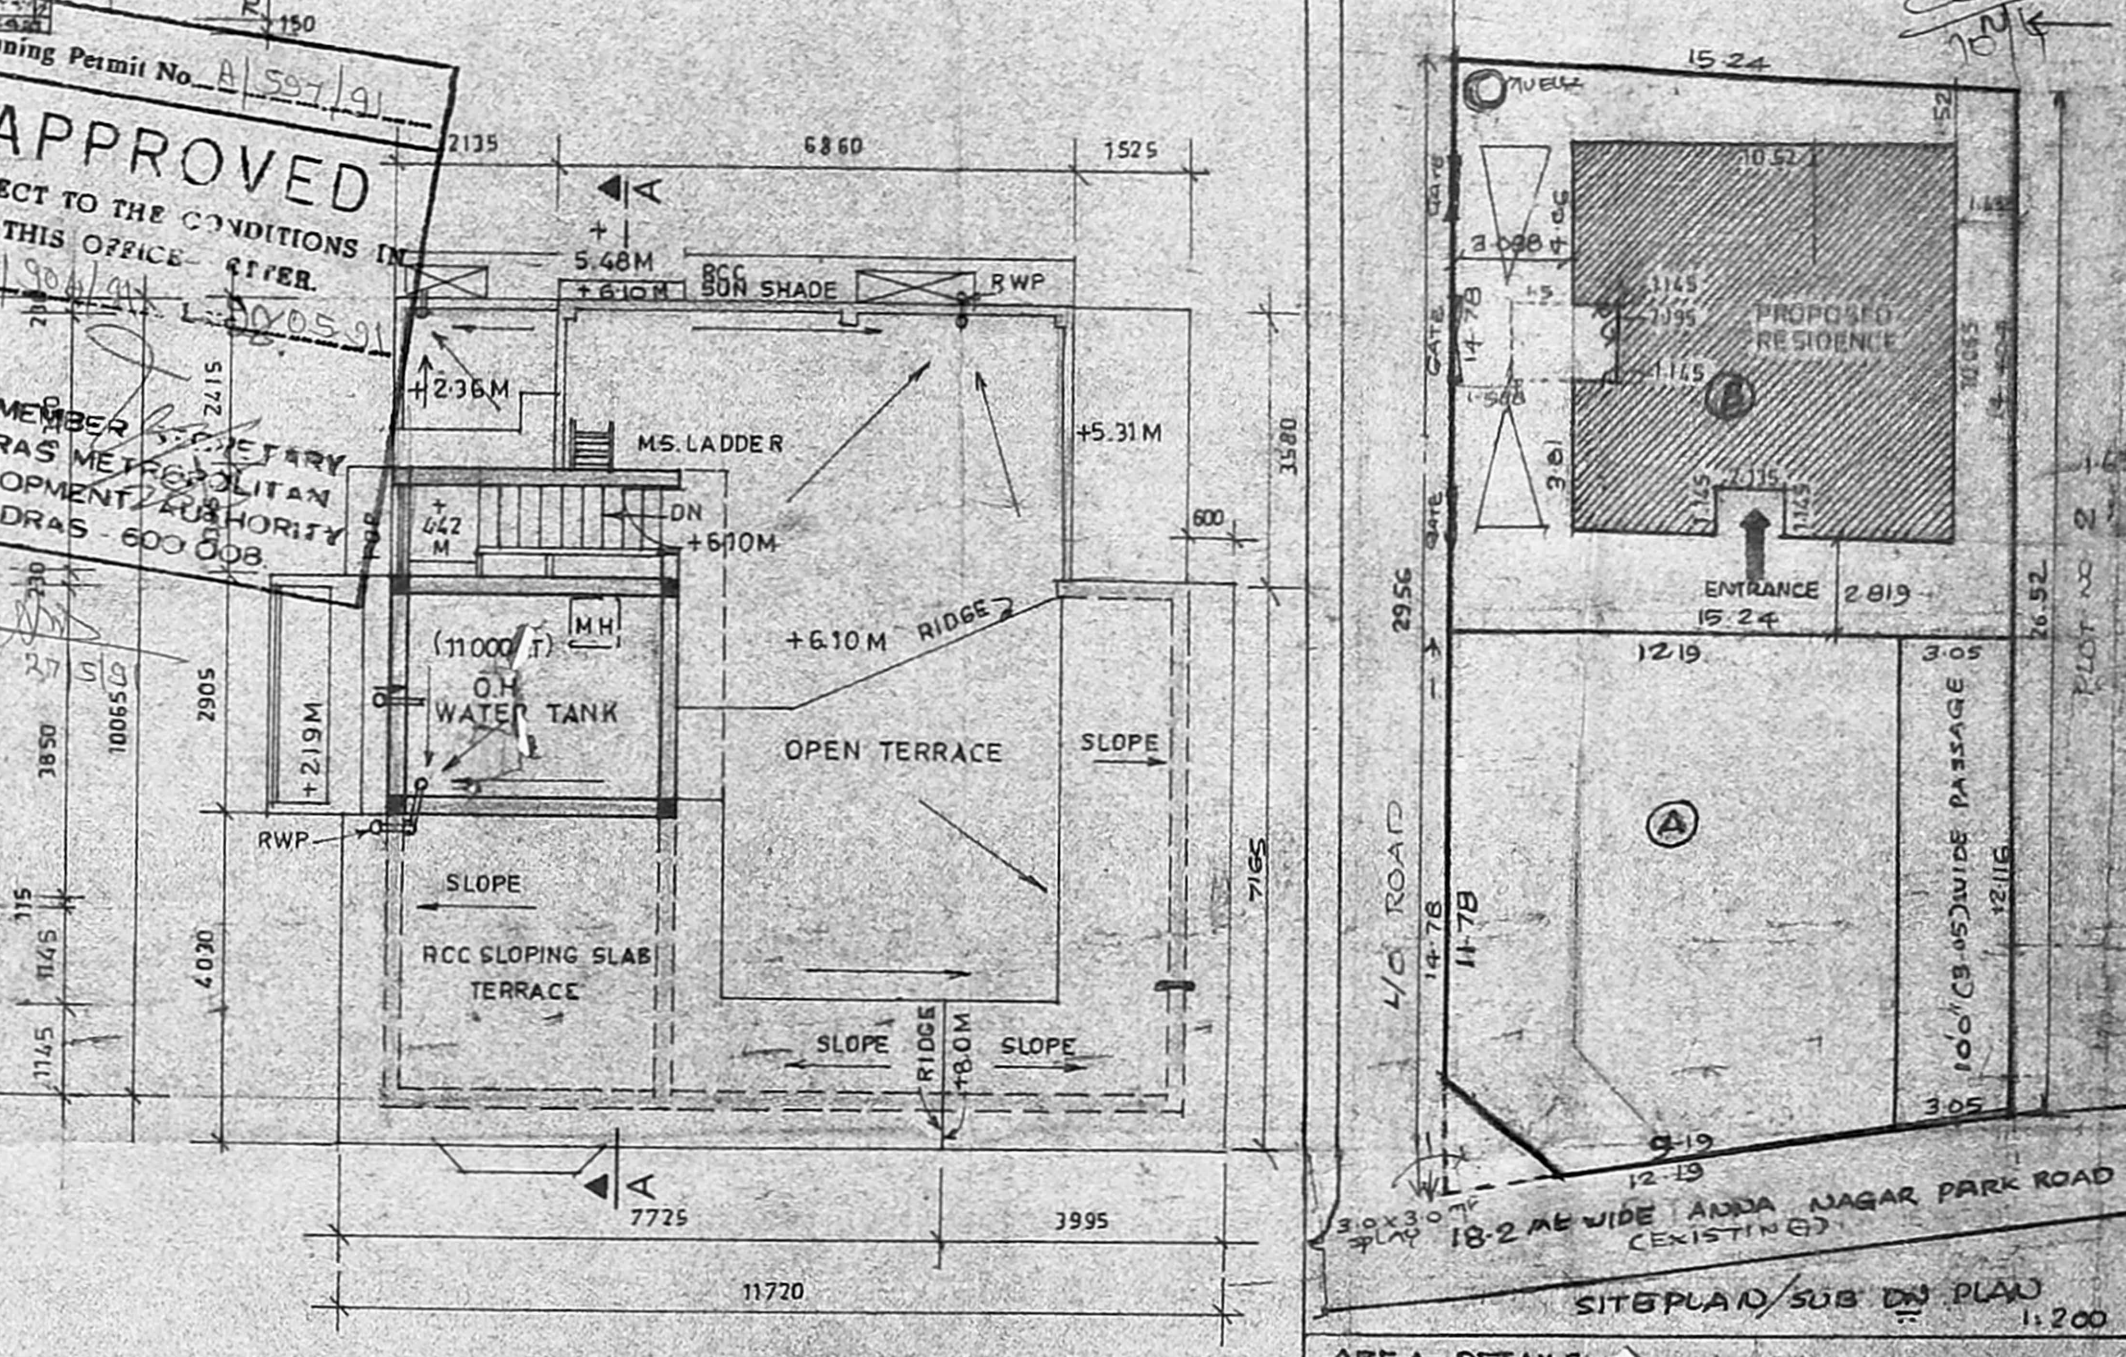


TERRACE PLAN

Planning Permit No. A/507/91
APPROVED
SUBJECT TO THE CONDITIONS IN THIS OFFICE ORDER.
No. 22/2004/1-2/2005/91
FOR MEMBER SECRETARY
MADRAS METROPOLITAN
DEVELOPMENT AUTHORITY
MADRAS - 600 008


SITE PLAN / SUB DIV PLAN 1:200
AREA DETAILS
TOTAL = 4680 SQFT (427.5 COO)
PLOT A = 164.0 SQM
PLOT B = 263.5 SQM (INCLUDING PASSAGE)

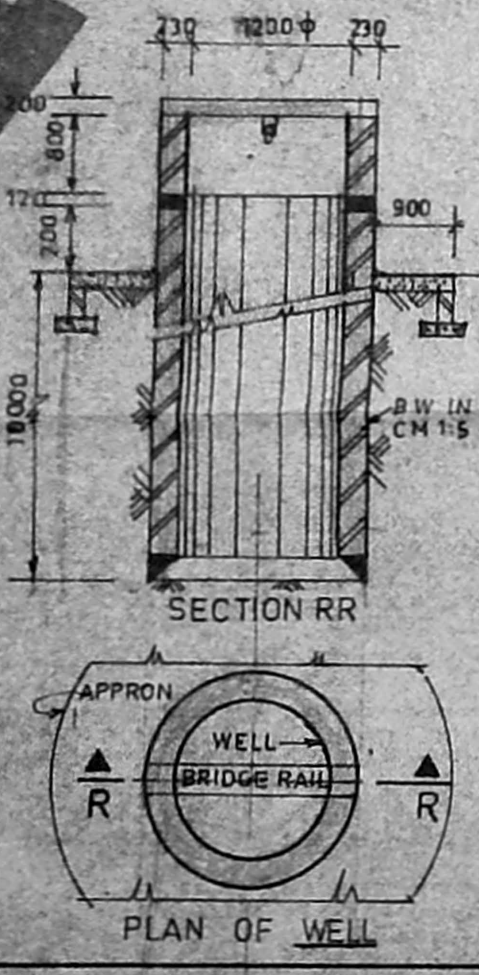


SECTION RR

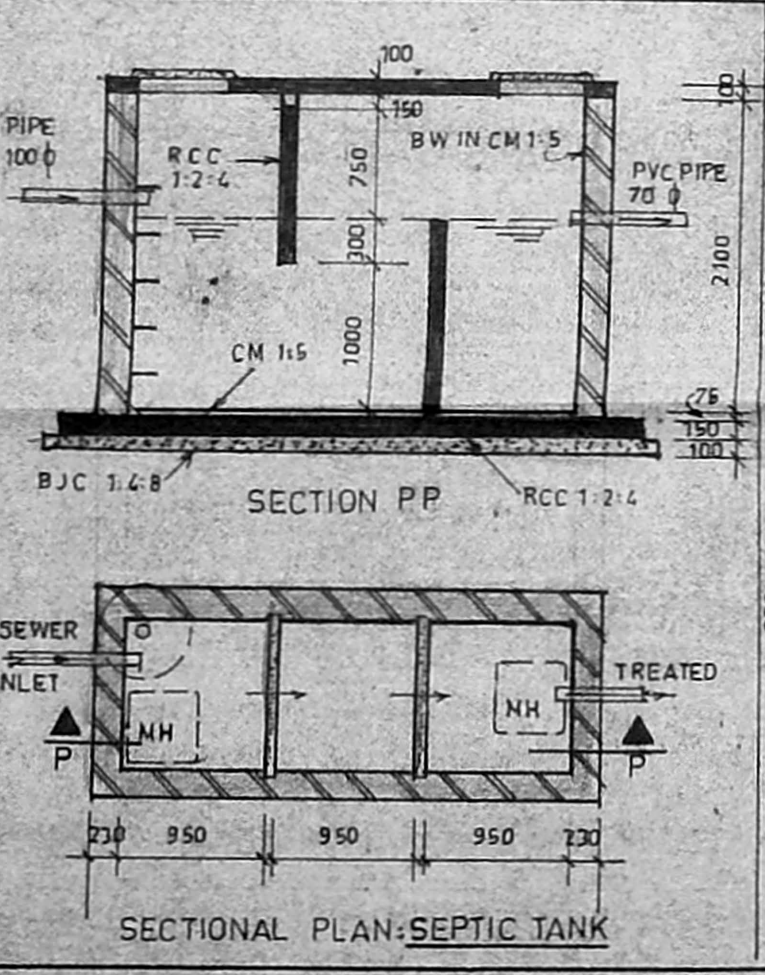

SECTION PP

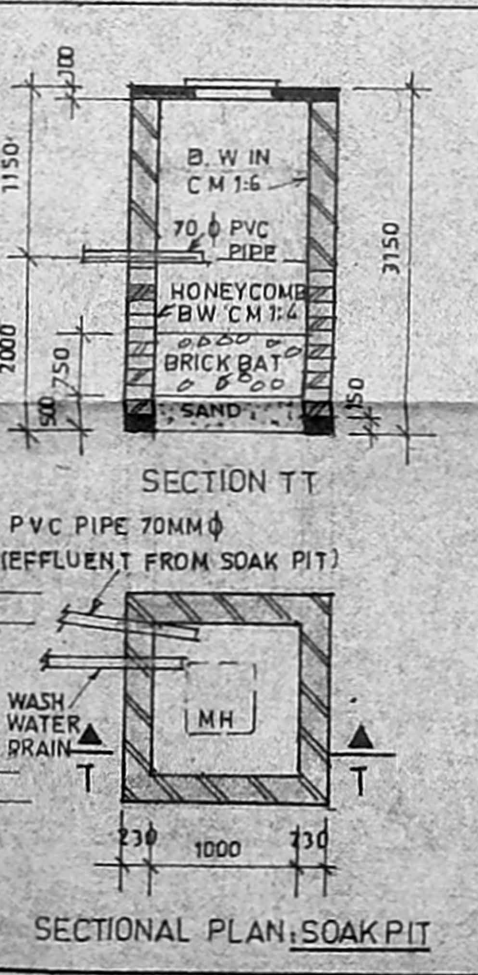

SECTION TT

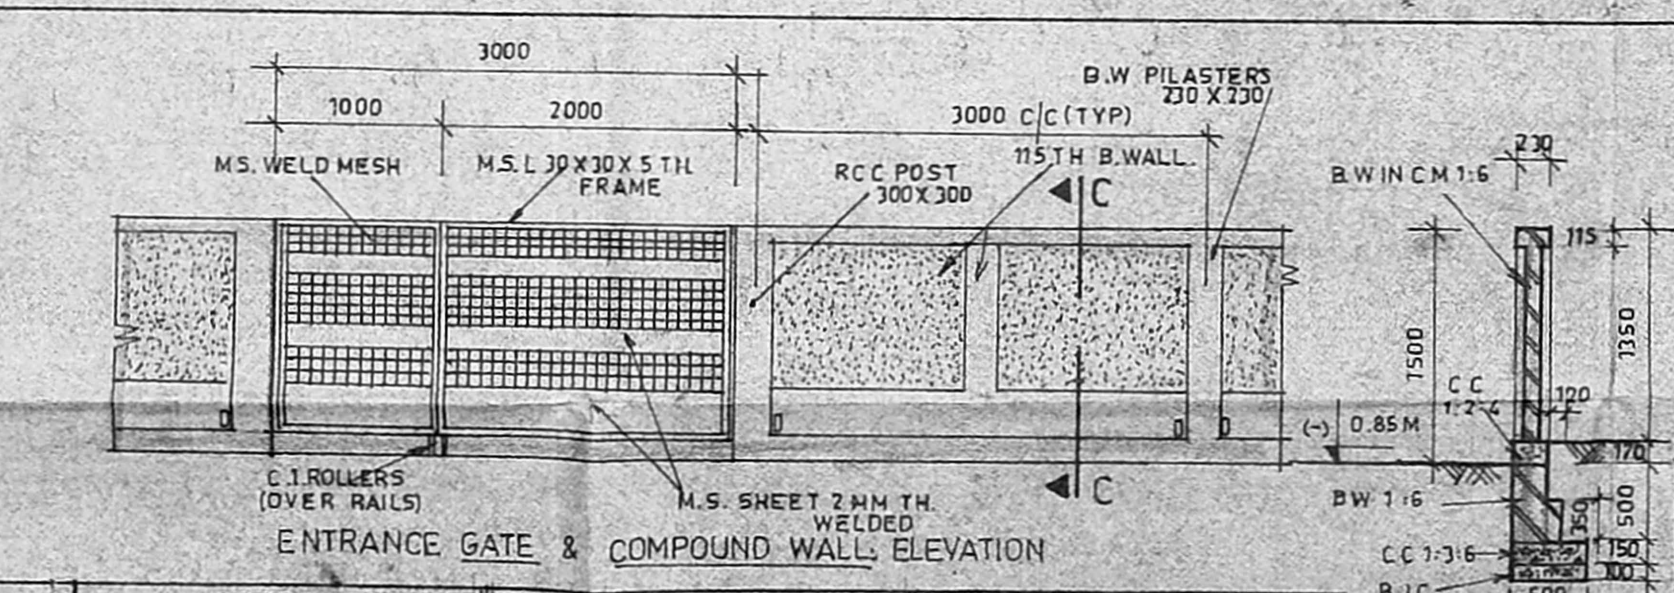

ENTRANCE GATE & COMPOUND WALL ELEVATION

MARK	DOORS				WINDOWS & VENTILATORS				WARD ROBES & RACKS			
	SIZE MM	DESCRIPTION	REQ.	MARK	SIZE MM	DESCRIPTION	REQ.	MARK	SIZE MM	DESCRIPTION	REQ.	
D	1200 X 2100	AL. FRAME	2	W1	915 X 1350	HINGED	6	WR	1165 X 1900	TW. FRAMED FLUSH PANEL	2	
D1	915 X 2100	GLAZED	1	W2	1215 X 1350	"	4	CB	1215 X 715	DO	1	
D2	915 X 2100	GRILLED	6	W3	1215 X 715	"	1	CB1	1215 X 1350	DO	1	
D3	915 X 2100	SHUTTER	2	W4	600 X 1350	"	1	CURIO	1165 X 1900	TW. FRAMED GLAZED	1	
D4	915 X 2100	HINGED	2	W5	1905 X 1350	"	2	CURIO2	1165 X 1900	DO	1	
D5	915 X 2100	SLIDING	1	WS	800 X 1350	"	1	R TO				
D6	740 X 2100	AL. SHEET PL.	4	FG	915 X 750	FIXED	1	R7	AS PER DRG	40MM THICK RC PRE CAST SLABS @ 400 C/C		
D7	1030 X 2100	NO GLAZING C-W FRAMED PANELLED	1	FGP	1165 X 1350	"	4					

- SPECIFICATIONS**
- ALL DIMENSIONS ARE IN MILLIMETERS UNLESS OTHERWISE STATED
 - FOUNDATION: UNDER REAMED SINGLE LINE RCC PILES WITH RCC RING BEAM @ TOP
 - BASEMENT & SUPER STRUCTURE B.W IN CM 1:6 SAND FILLING IN BASEMENT
 - RCC WORKS IN ROOF SLAB, LINTEL BEAMS, SUN SHADES, FINNS ETC 1:2:4 MIX.
 - GROUND FLOOR 100MM TH. CC 1:2:4 OVER B.C. 1:4:8 100MM THICK
 - FLOOR FINISHING IN MOSAIC TILES OVER 30MM THICK CM 1:3
 - PLASTERING ALL EXPOSED BRICK WORK WITH CM 1:3 20MM THICK
 - PAINING ALL EXPOSED PLASTER WORK WITH 2 COATS OF WATER PROOF CEMENT PAINT OVER ONE COAT OF CEMENT PRIMER
 - ALL WOOD WORK PAINTED WITH 2 COATS OF ENAMEL PAINT OVER W. PRIMER 1 COAT
 - ELECTRICAL WIRING: 60 POINTS SINGLE PHASE WIRING IN CONCEALED CONDUIT PVC
 - WATER SUPPLY G.I. PIPES 50MM IN COMING LINE 25 & 20MM IN DISTRIBUTION
 - PLUMBURY SEWER LINE: 100MM Ø A.C. PIPE, 75Ø A.C. DRAIN PIPE, 100Ø A.C. RWP.

PLAN SHOWING THE PROPOSED SUB-DIVISION AND CONST. OF RESIDENTIAL BUILDING IN PLOT NO. 1, S. NO. G1/2 OF PADI VILLAGE SAIDAPET TALUK, CHENGAI ANNA DIST.

V. Venkatesan
V. VENKATESAN, B.E., M.Sc., M.I.E.,
CHARTERED CIVIL ENGINEER
LICENSED SURVEYOR
AMBATTUR TOWNSHIP
No. 3, Paper Mills Road First Floor
PERAMBUR, MADRAS-600 011
LICENSED SURVEYOR

OWNER