


PLAN SHOWING THE PROPOSED RESIDENCE HOUSE AT PLOT No 156, S. No 82/1A, 1A1, THIRUMALAI NAGAR, PERUNGUDI VILLAGE, SAIDAPET TALUK, CHENGAI ANNA DISTRICT.

SCALE: 1" = 80' OR 1:100




PLOTS

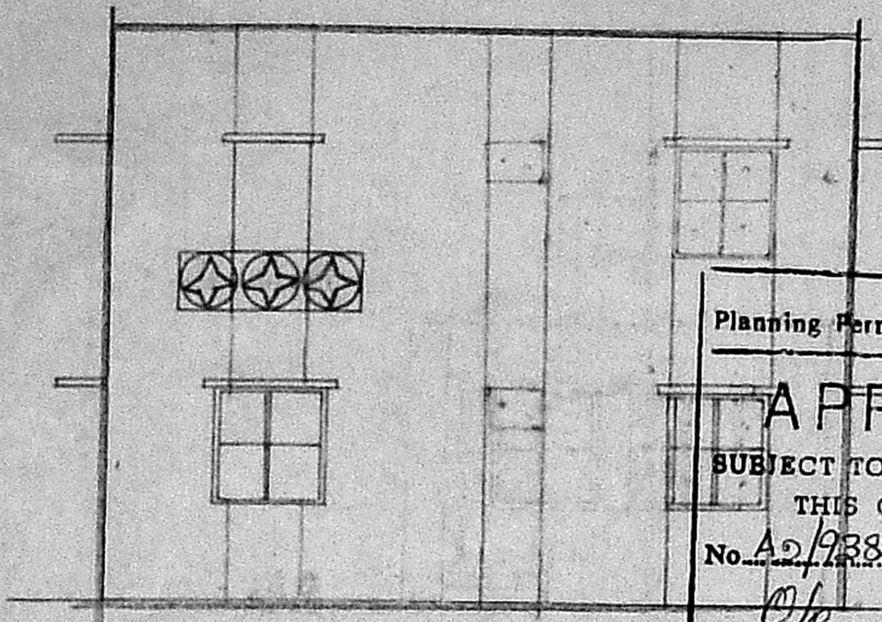


FRONT ELEVATION

Planning Permit No. **A/1353/91**  
**APPROVED**  
 SUBJECT TO THE CONDITIONS IN THIS OFFICE LETTER.  
 No. **A2/9384/91** Date **28/11-91.**  
 FOR MEMBER SECRETARY  
 MADRAS METROPOLITAN DEVELOPMENT AUTHORITY  
 MADRAS - 600 008.

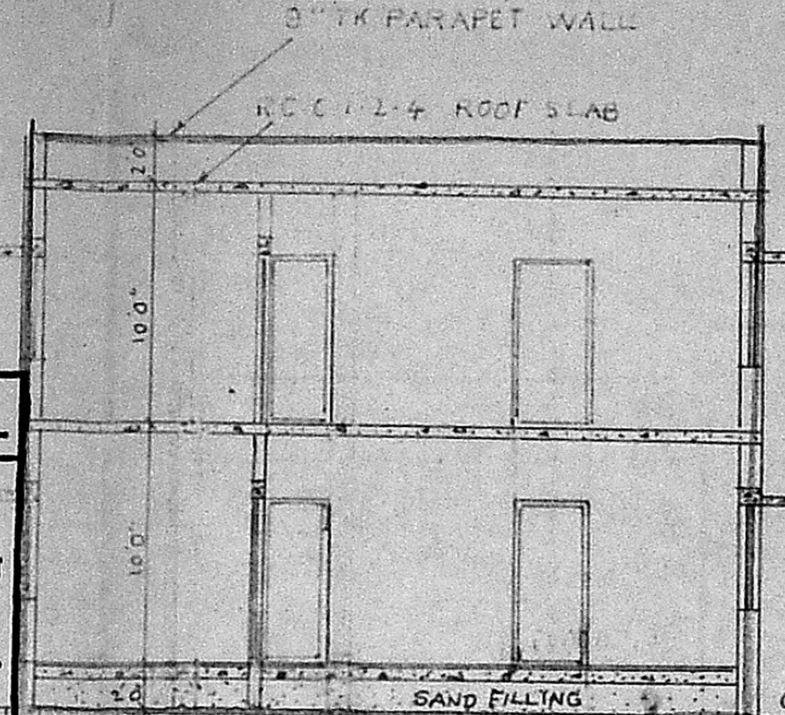

SECTION ON AA

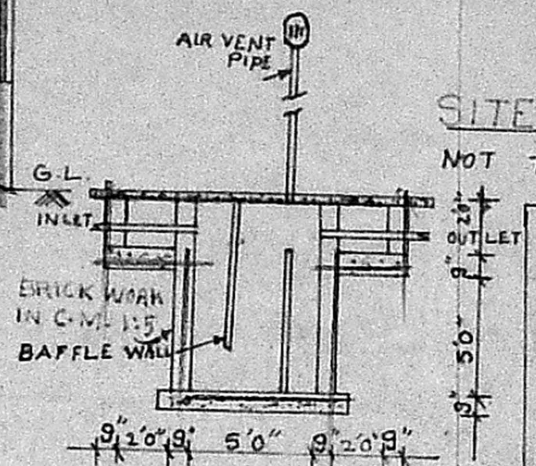

SECTIONAL ELEVATION OF SEPTIC TANK

SITE PLAN  
NOT TO SCALE

MMDA (A)/PP No. /	
C No. ....	A2/9384/91
ASSE. ....	Revised plan dt. 1-7-91.
Scrutiny PART I	18/03/91.
PART II	
A.P.	D.P.

**SPECIFICATION**

FOUNDATION	WITH C.C. 1:5 USING 40MM JELLY
BRICK WORK	IN FOUNDATION, BASEMENT & SUPERSTRUCTURE IN CM 1:5 WITH 1ST. CLASS STOCK BRICKS
FLOORING	WITH C.C. 1:5:10 FINISHED WITH MOSAIC.
PLASTERING	WITH CM 1:5 12 MM THICK FINISHED WITH 3 COATS OF WHITE WASHING OR COLOUR WASHING.
R.C.C.	SUNSHADE, ROOF, LINTEL WITH C.C. 1:2:4 USING REQUIRED REINFORCEMENT.
WEATHERING COURSE	WITH BRICK JELLY LIME CONCRETE LAID IN SLOPE.
WOOD WORK	WILL BE OF BEST QUALITY TEAK WOOD.

**SCHEDULE OF JOINERY**

D	TEAK WOOD DOOR	3'6" X 7'0"
D <sub>1</sub>	"	3'0" X 7'0"
D <sub>2</sub>	"	2'6" X 7'0"
W	GLAZED WINDOW	4'6" X 4'6"
W	"	4'0" X 4'6"
V	VENTILATOR	2'6" X 1'6"
T	TOLLY	

**AREA DETAILS**


PLOT AREA	= 2230 SQFT (OR) 212.32 SQ.M
PLINTH AREA	GROUND FLOOR : 1258.50 SQFT (OR) 116.75 SQ.M
ONE DWELLING AREA	FIRST FLOOR : 1258.50 SQFT (OR) 116.75 SQ.M
	= 633.75 SQFT (OR) 58.87 M

**COLOUR REFERANCE**


PROPOSED	
ROADS	
BOUNDRY	

OWNER  
  
 J.S. ARIVAZHAGAN D.C.E.  
 CLASS II LICENSED SURVEYOR NO. 25  
 CORPORATION OF MADRAS  
 PERUNGUDI TOWN PANCHAYAT  
 N.G. THIRUMALAI NAGAR  
 PERUNGUDI MADRAS-600 096.

LICENSED SURVEYOR

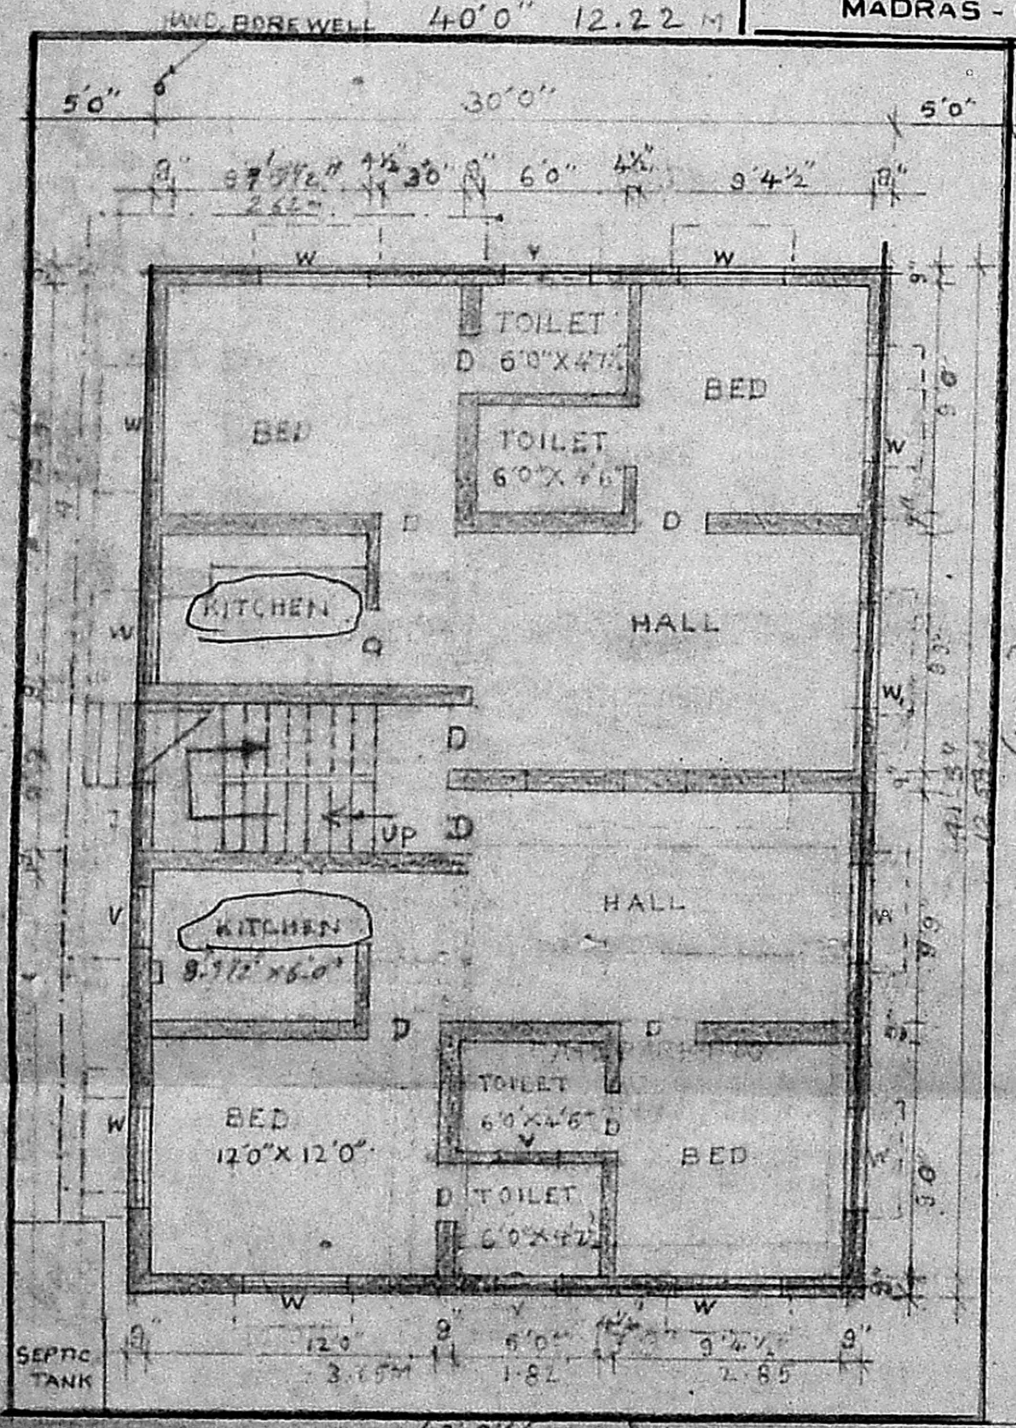

GROUND FLOOR PLAN  
CUM  
SITE PLAN.

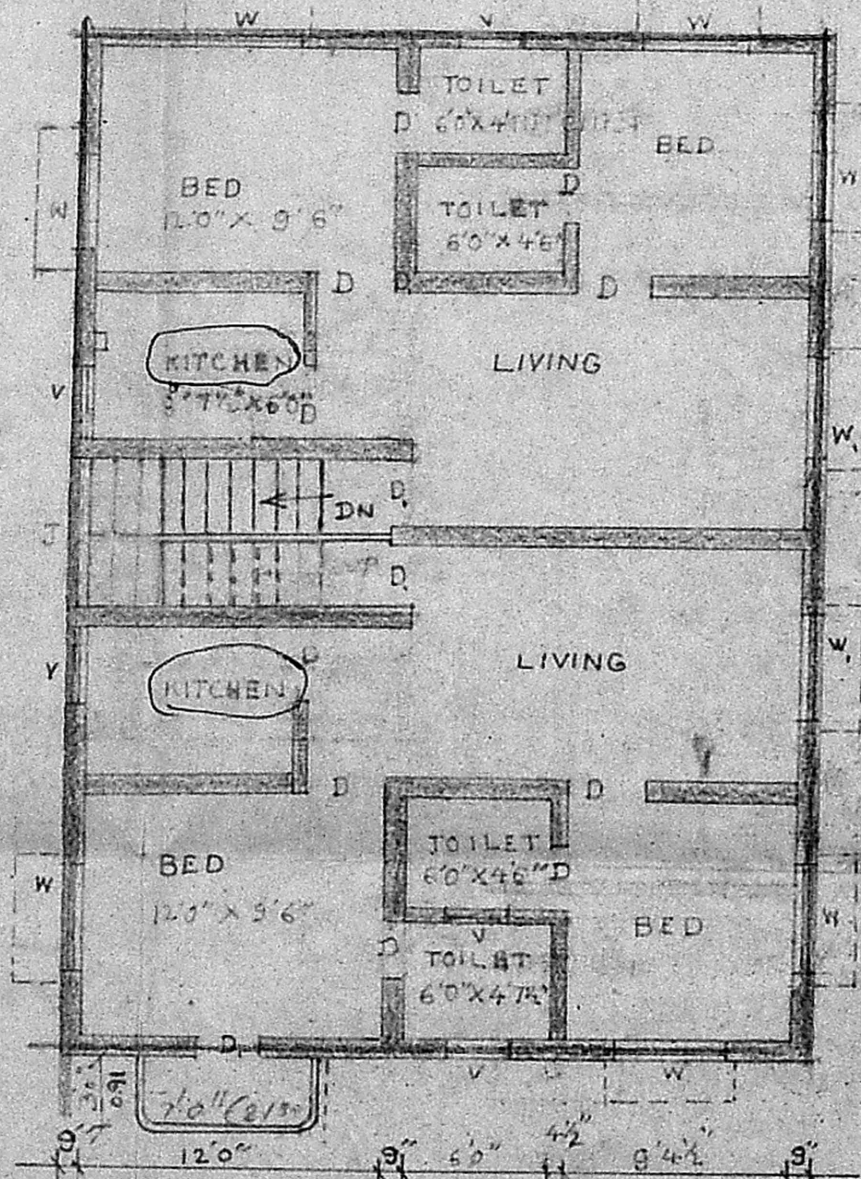

FIRST FLOOR PLAN

SOFT  
 FIRST FLOOR AREA = 1258.50  
 PLOT AREA = 2230.00  
 COVERAGE =  $\frac{1258.50 \times 100}{2230.00}$   
 = 56.43%