




FRONT ELEVATION.

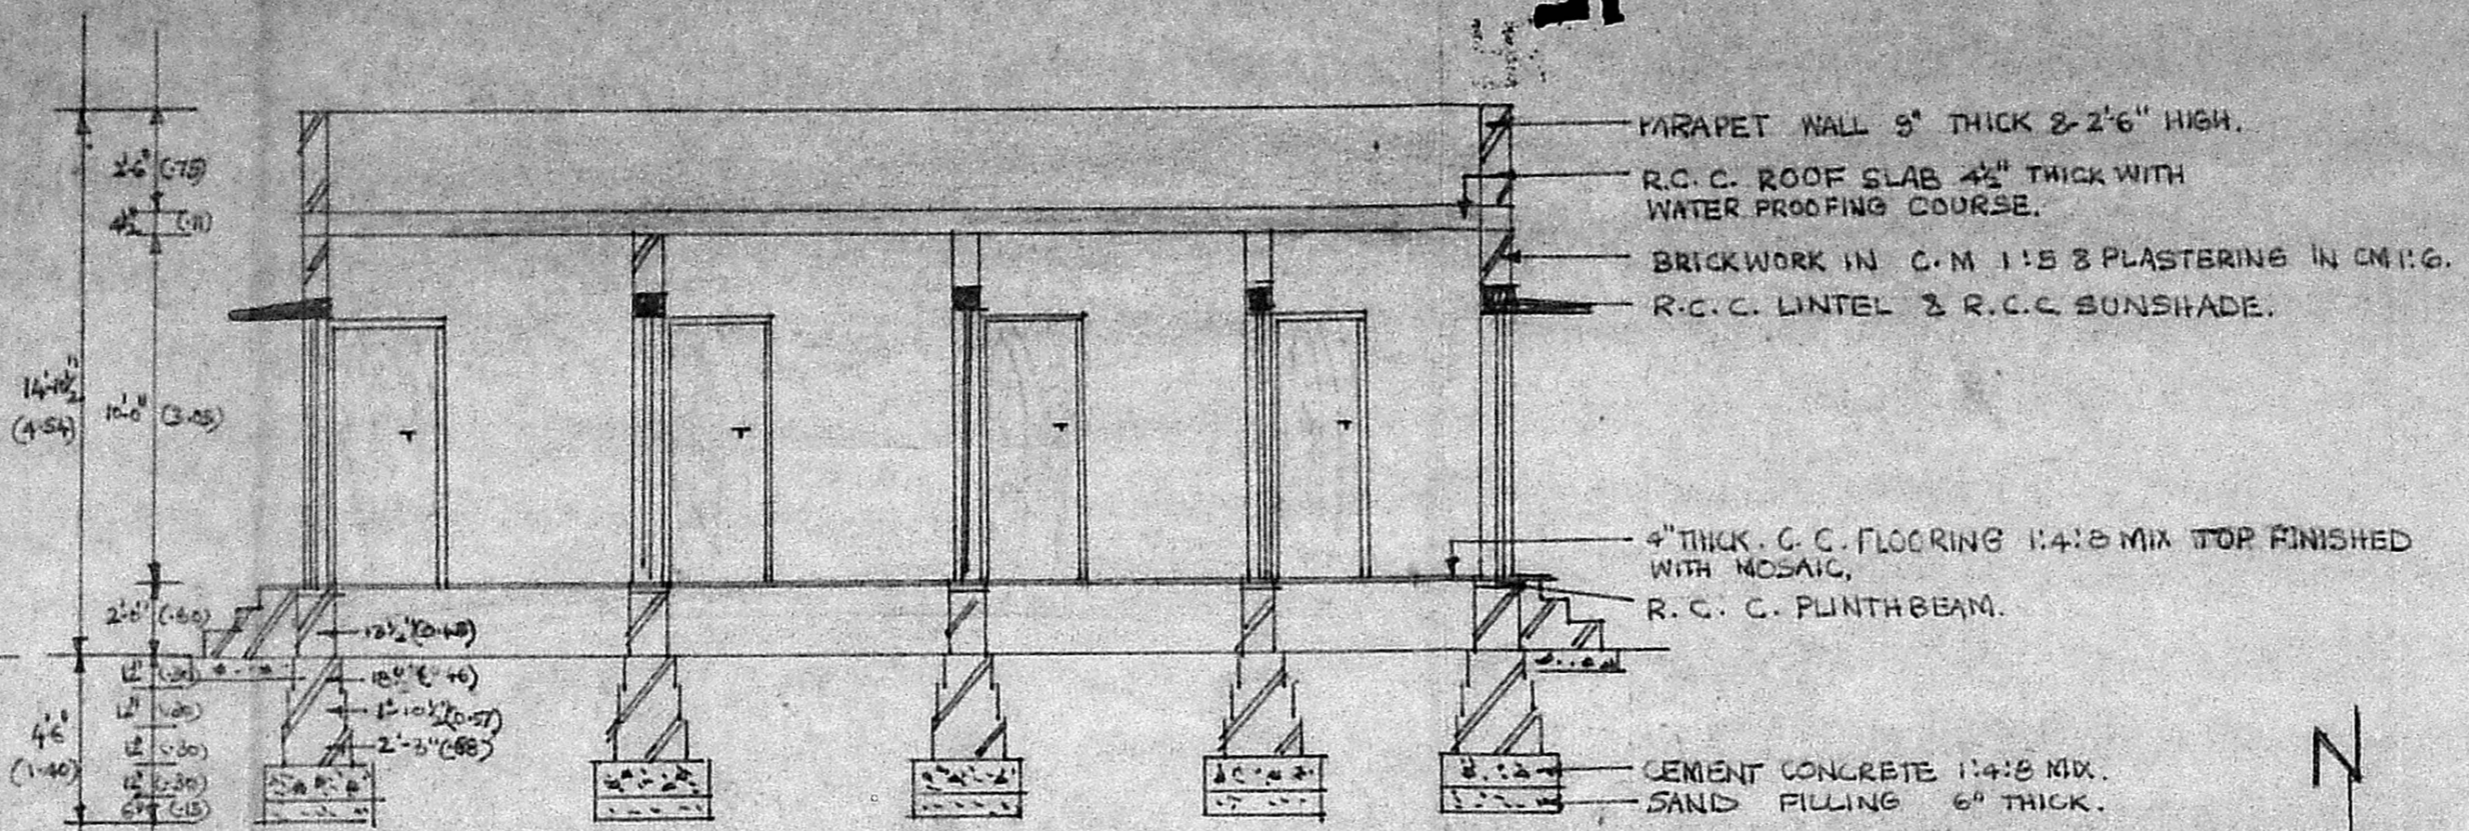


SECTION ON "AB"

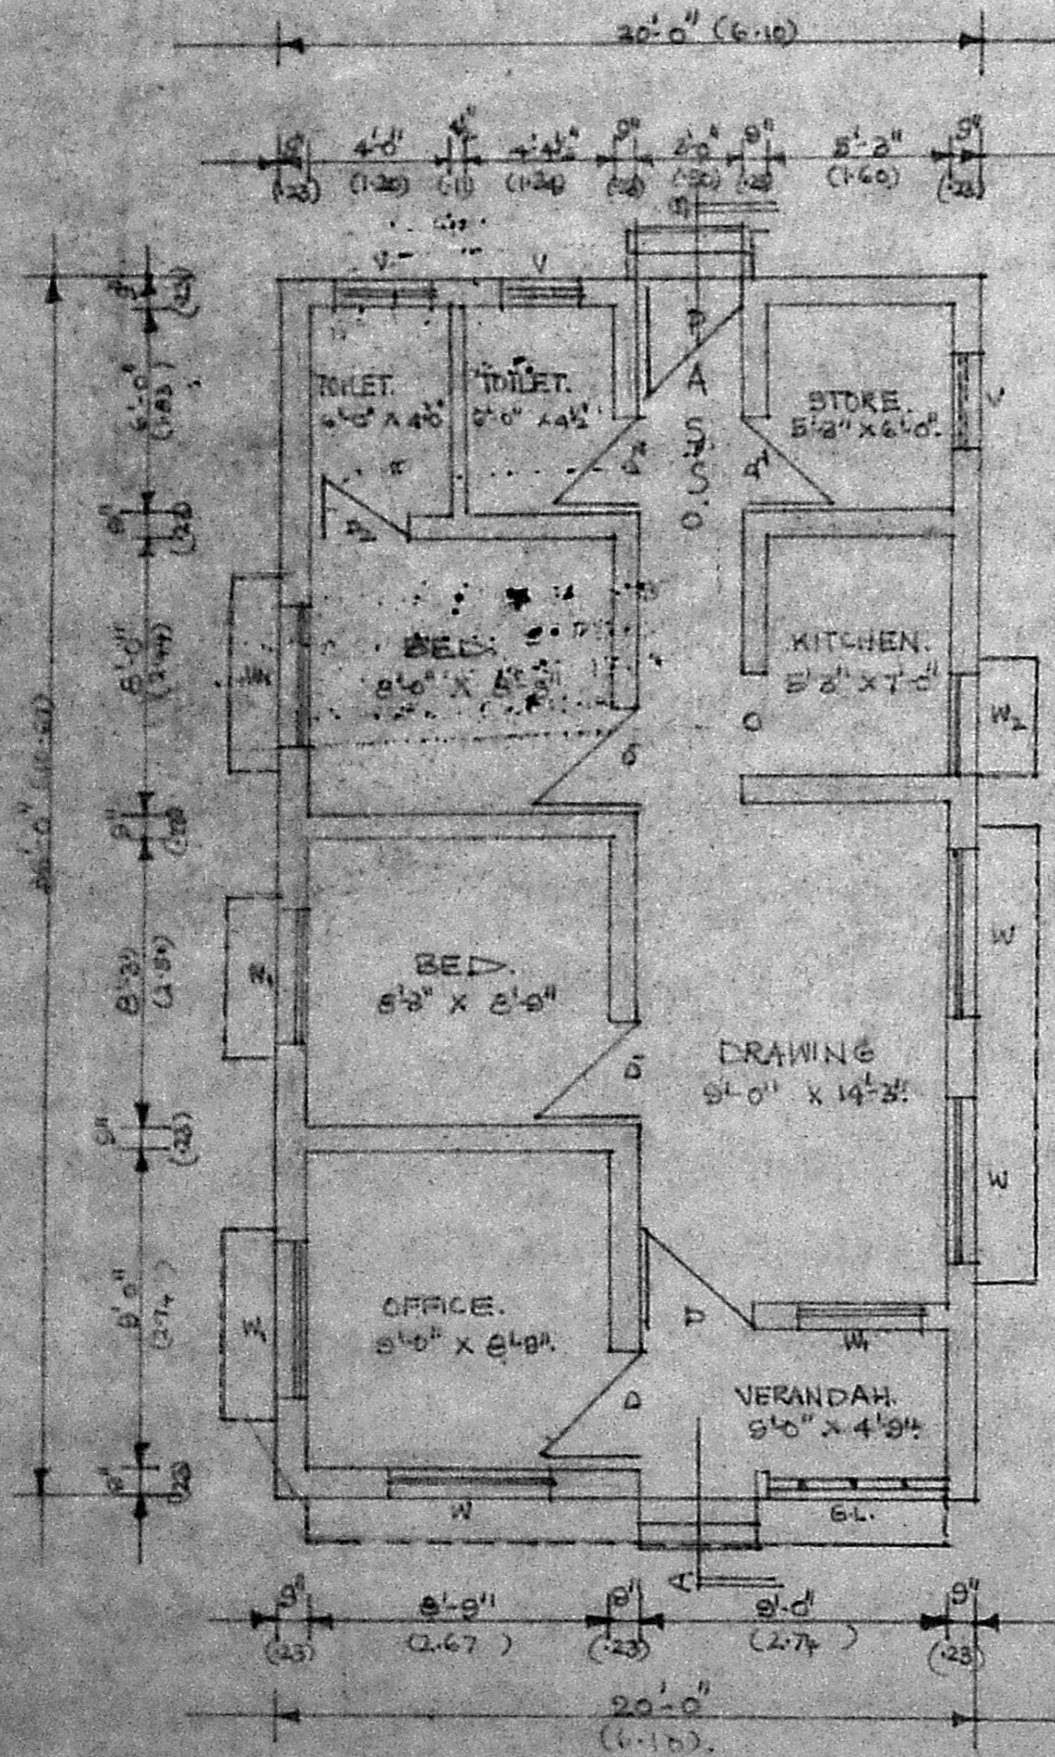

GROUND FLOOR PLAN.

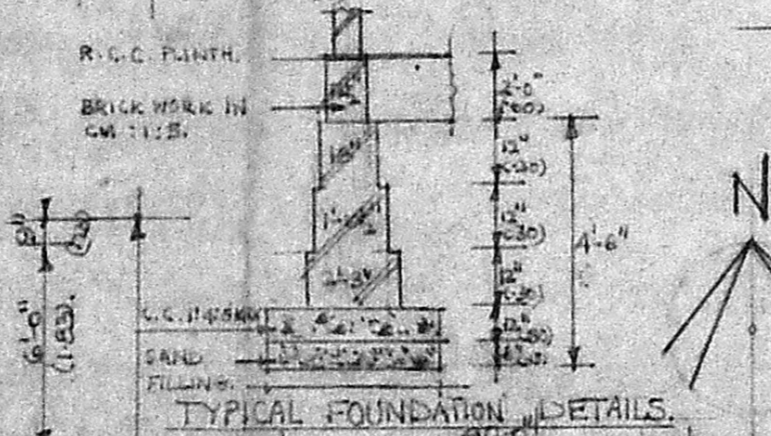


TYPICAL FOUNDATION DETAILS.

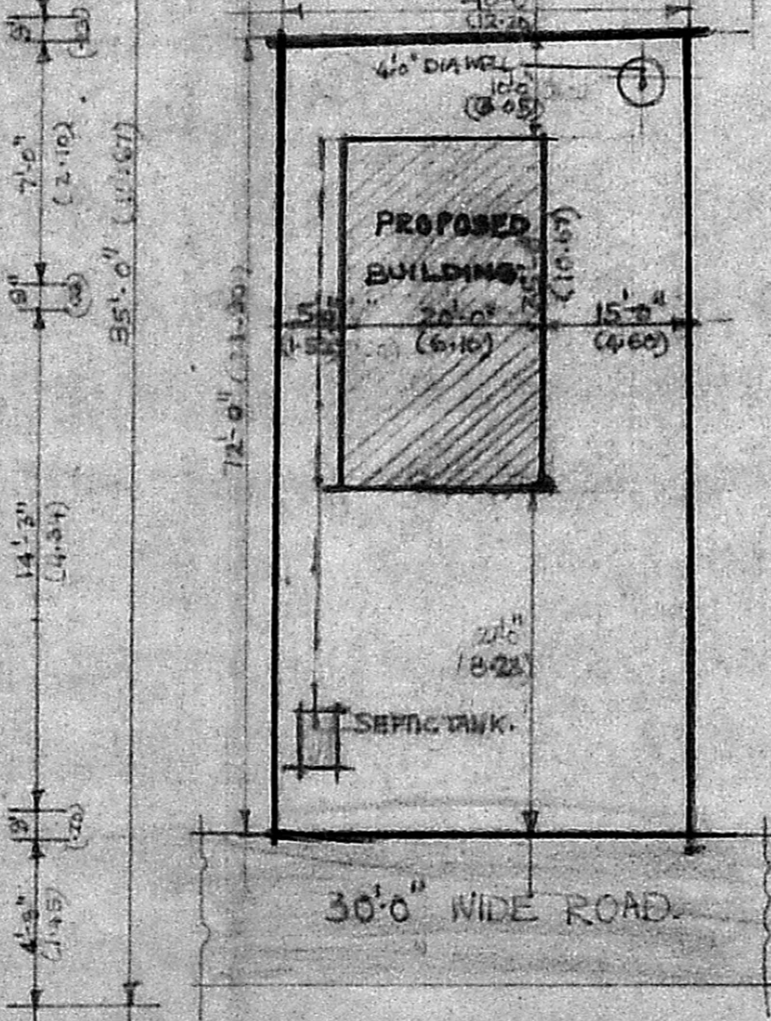


SITE PLAN. (SCALE 1"=20'0")

Planning Permit No. A/715/91  
**APPROVED**  
 SUBJECT TO THE CONDITIONS IN THIS OFFICE LETTER.  
 No. A2 9410/91 Date 29/6/99  
 FOR MEMBER SECRETARY  
 MADRAS METROPOLITAN DEVELOPMENT AUTHORITY  
 MADRAS-600 008.

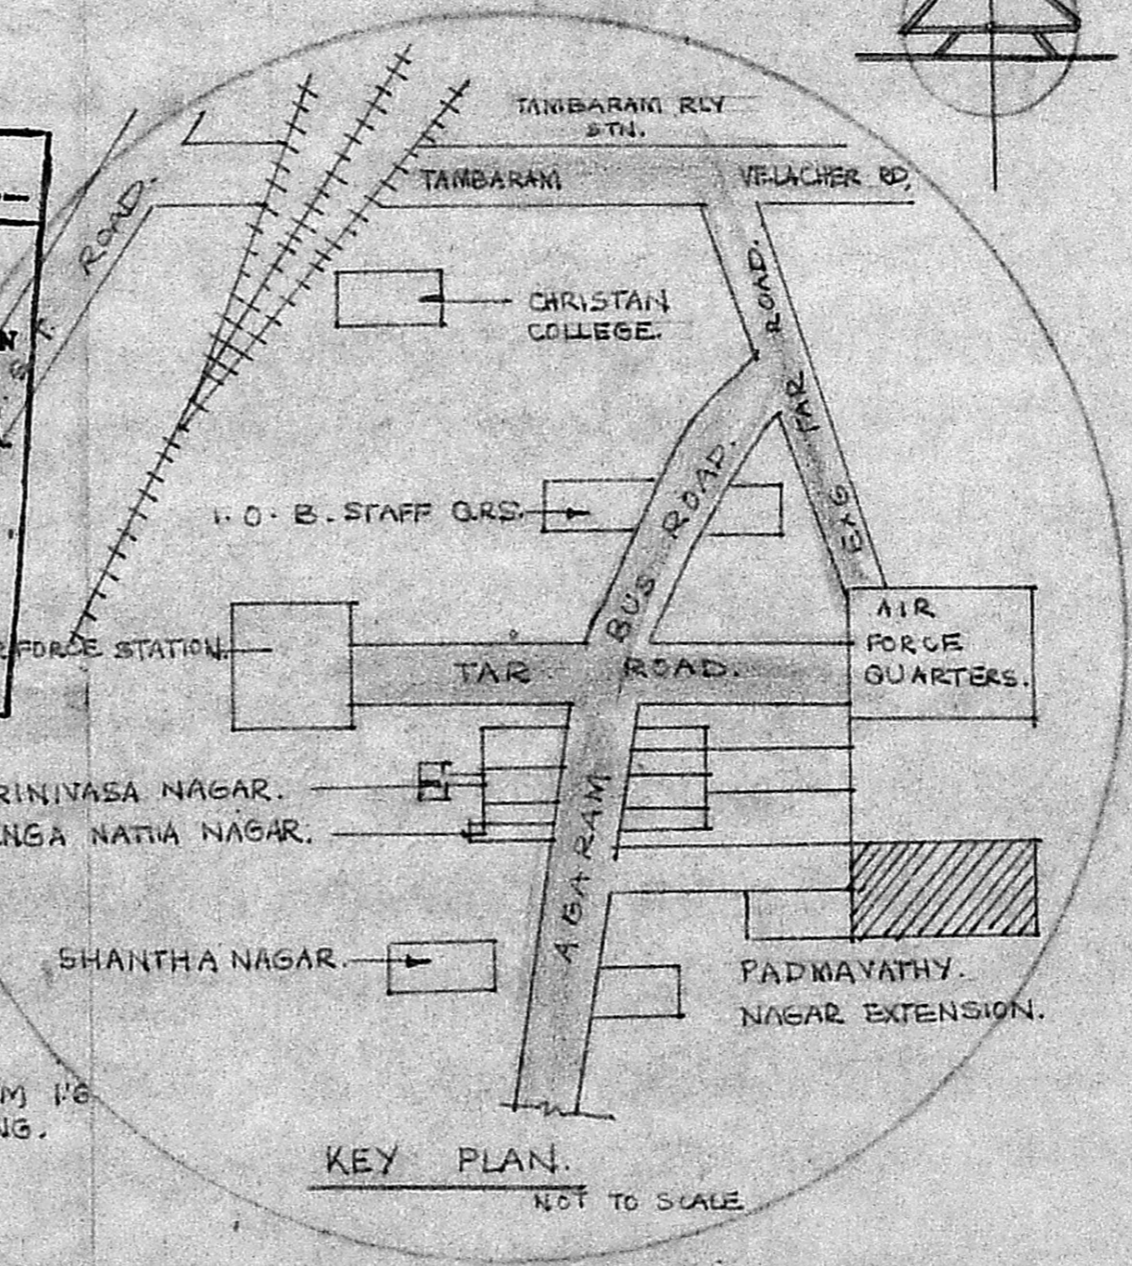

KEY PLAN. NOT TO SCALE.

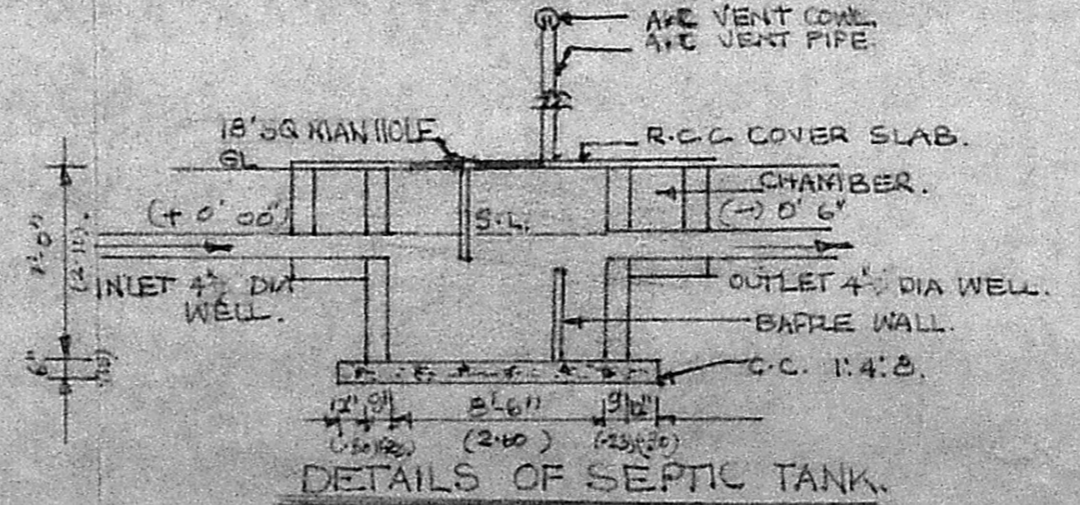

DETAILS OF SEPTIC TANK.

SCHEDULE OF JOINERY.

		IN FEET	IN METERS.
D	DOOR PANELLED.	3'-2" X 7'-0"	1.00 X 2.10 m.
D <sub>1</sub>	- DO -	3'-0" X 7'-0"	90 X 2.10 m.
D <sub>2</sub>	- DO -	2'-6" X 7'-0"	75 X 2.10 m.
O	OPENINGS.	3'-0" X 7'-0"	90 X 2.10 m.
W	WINDOW GLAZED.	4'-6" X 4'-6"	1.40 X 1.40 m.
W <sub>1</sub>	- DO -	4'-0" X 4'-6"	1.20 X 1.40 m.
W <sub>2</sub>	- DO -	3'-0" X 4'-6"	.90 X 1.40 m.
GL	GRILL WORK.	5'-6" X 4'-6"	1.50 X 1.40 m.
V	VENTILATOR.	3'-0" X 2'-0"	90 X .60 m.

AREA PARTICULARS.

1. PLOT AREA.	2880	SqFT.	267.56 S.AM.
2. PLINTH AREA.	700	SqFT.	63.03 S.AM.
3. OPEN SPACE.	2180	SqFT.	202.53 S.AM.

COLOUR INDEX.

1. PLOT BOUNDARY ARE SHOWN IN BLACK.
2. PROPOSALS ARE SHOWN IN RED.
3. ROADS & STREET ARE SHOWN IN GREEN.
4. SEWAGE LINE ARE SHOWN IN RED DOTTED.

PLAN SHOWING THE PROPOSED RESIDENCE FOR MR. P. MUNISWAMY IN PLOT NO: 4, SRI PADMAVATHY NAGAR EXTENSION IN S.No. 755/1, MADAMBAKKAM VILLAGE NEAR TAMBARAM, SAIDAPET TALUK, CHENGLEPUT DISTRICT.

REvised PLAN  
 29/6/99

SCALE: 1"=6'-0"

*K. Kumar*  
**K. Kumar, B.E., MBE., FRV. IPMM**  
 Chartered Engineer  
 847 Mount Road, Madras 7  
 Licensed Surveyor Cl-I  
 No. 11/88-89/91-92.  
 Corporation of Madras

OWNER *Prithvi*

LICENCED SURVEYOR.