

PROPOSED RESIDENCIAL HOUSE FOR SHRI A.K. RAJENDRAN. IN PLOT NO-40, S.NO-85/1 ULLAGARAM VILLAGE, SAIDAPET TALUK CHINGLEPUT DISTRICT.

DIMENSIONS ARE IN FEET CM IN BRACKET

SCALE: 1"=8' (1:100)

LEGEND

- D DOOR = 3'-6" x 7'-0" (106 x 213)
- D₁ " = 3'-0" x 7'-0" (91 x 213)
- D₂ " = 2'-6" x 7'-0" (76 x 213)
- W WINDOW = 4'-6" x 4'-0" (137 x 122)
- W₁ " = 3'-0" x 7'-0" (91 x 213)
- W_{1/2} " = 3'-0" x 3'-0" (91 x 91)
- V VENTILATOR = 5'-0" x 1'-6" (91 x 46)
- G.D. GRILLED DOOR = 3'-6" x 7'-0" (106 x 213)
- G GRILL WINDOW = 3'-0" x 4'-0" (91 x 122)
- C.B. CUP BOARD

SPECIFICATIONS.

FOUNDATION: BRICK FOOTINGS OVER C.C BED OVER SAND FILLING.
 FLOORING: SAND FILLING BELOW B.J. CONC. BELOW FLOOR FINISH.
 SUPER STRUCTURE: 9" BRICK WALL 10' HEIGHT IN C.M 1:4 MIX.
 LINTEL: R.C.C 1:2:4 MIX 6" DEPTH
 ROOFING: 4" R.C.C 1:2:4 SLAB BELOW W. COURSE
 PLASTERING: WITH C.M 1:4 MIX.
 NOTE: ONLY FOR PORCH COLUMN FOUNDATION IS PROVIDED.

REFERENCE

- PROPOSAL
- ROAD
- BOUNDRY
- SEWER LINE


AREA DETAIL

TOTAL PLOT EXTENT: 1800 SQ. FT. = 167.21 M²
 PLINTH AREA INCLUDING PORCH = 783.5 SQ. FT. = 72.80 M²


OWNER: A.K. RAJENDRAN.

LICENCED SURVEYOR.


K. Venugopal
K. VENUGOPAL
 ABE (Rtd)
 CONSULTING CIVIL ENGINEER
 LICENSE SURVEYOR CLASS I
 CORPORATION OF MADRAS
 3, NEELAKANDAN STREET
 NUNGAMBAKKAM (LAKE AREA)
 MADRAS-600 034

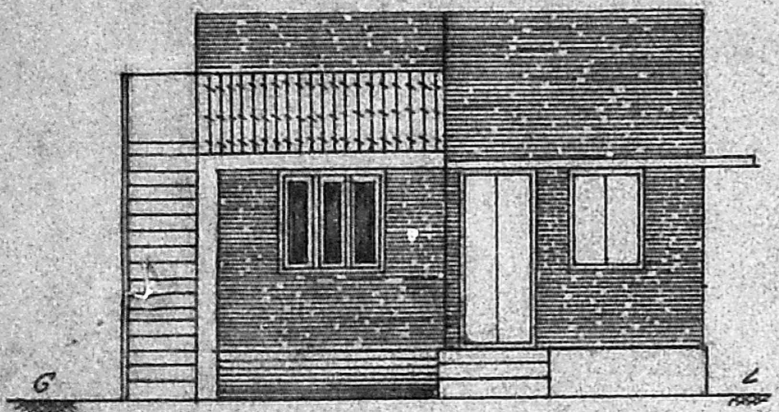


ELEVATION

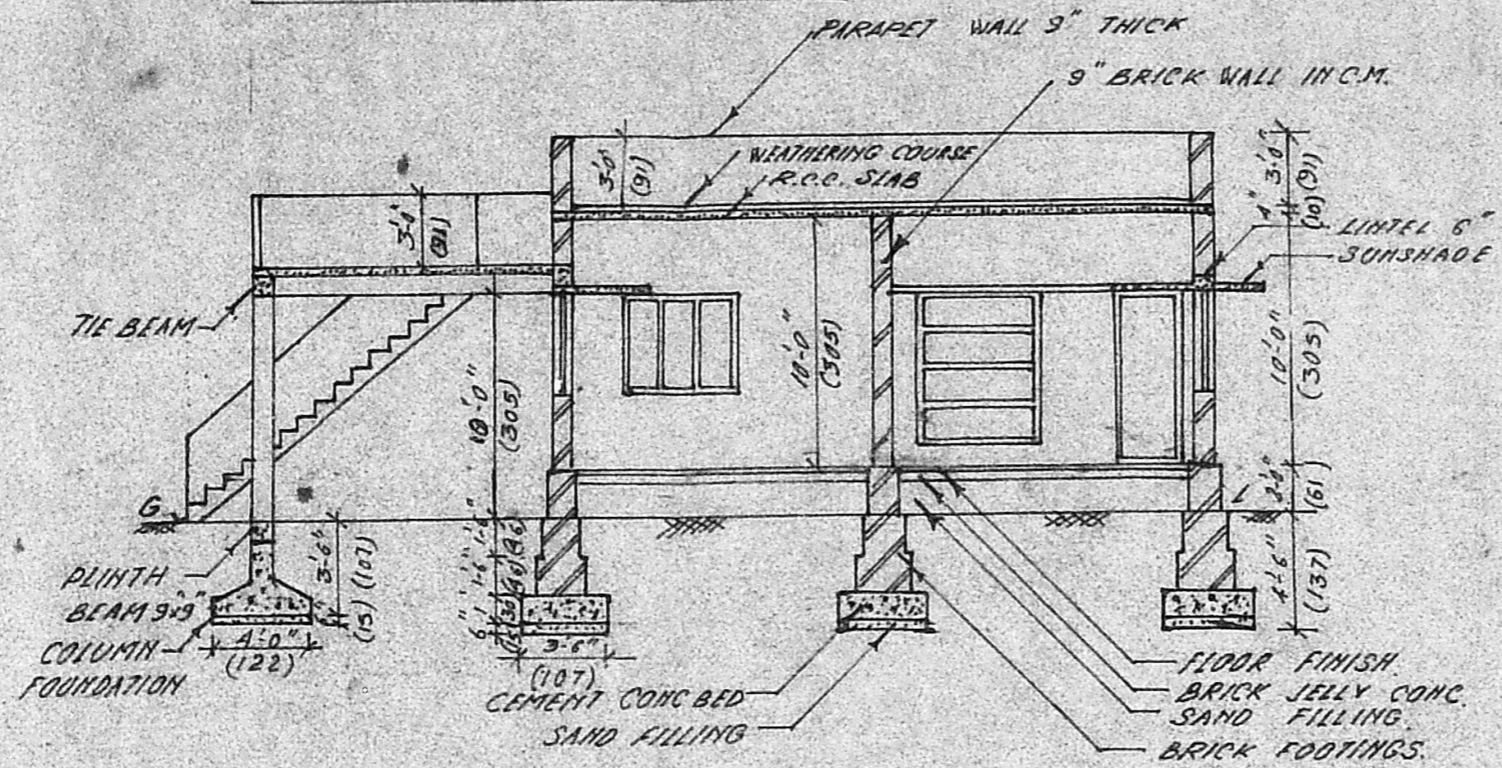

SECTION AT AA

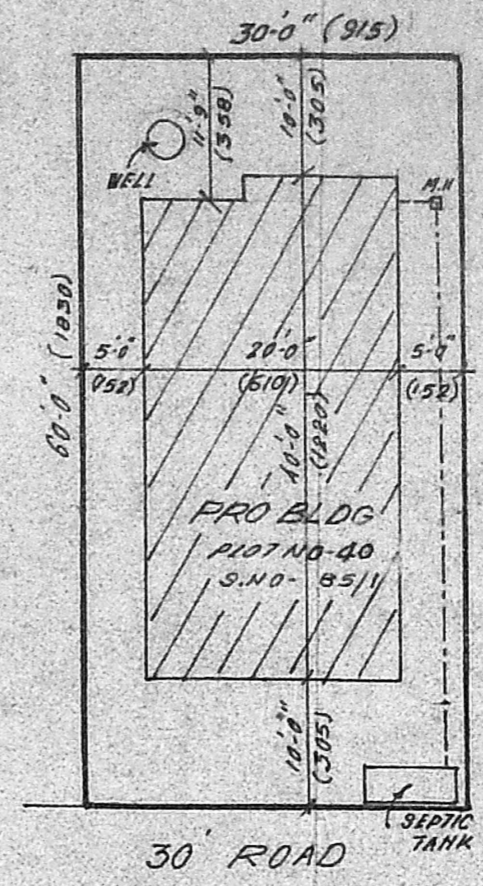


SITE PLAN SCALE: 1"=16'

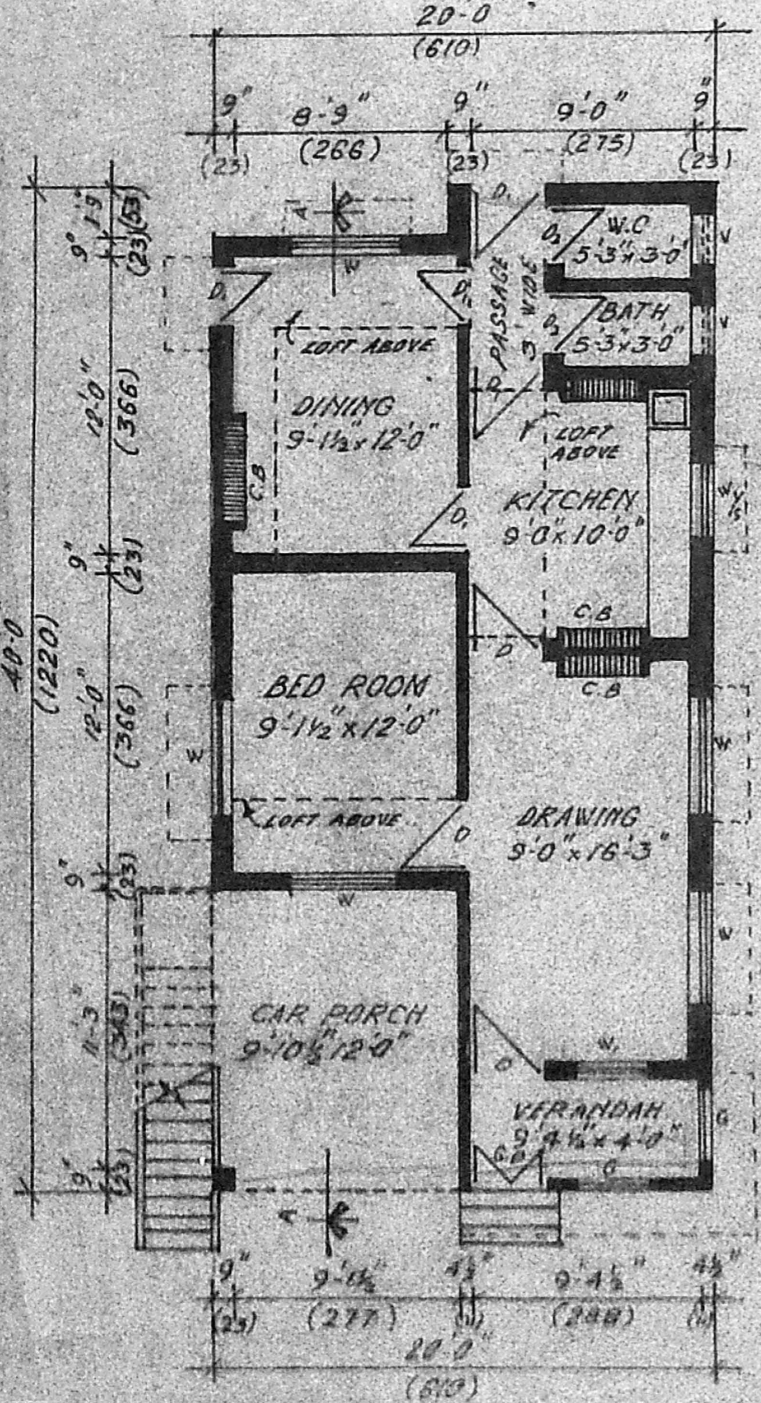


PLAN


Planning Permit No. 1064/91
APPROVED
 SUBJECT TO THE CONDITIONS IN THIS OFFICE LETTER.
 No. 1064/91
 ULLAGARAM
 FOR MEMBER METROPOLITAN DEVELOPMENT AUTHORITY
 MADRAS
 BAJAJ NAGAR

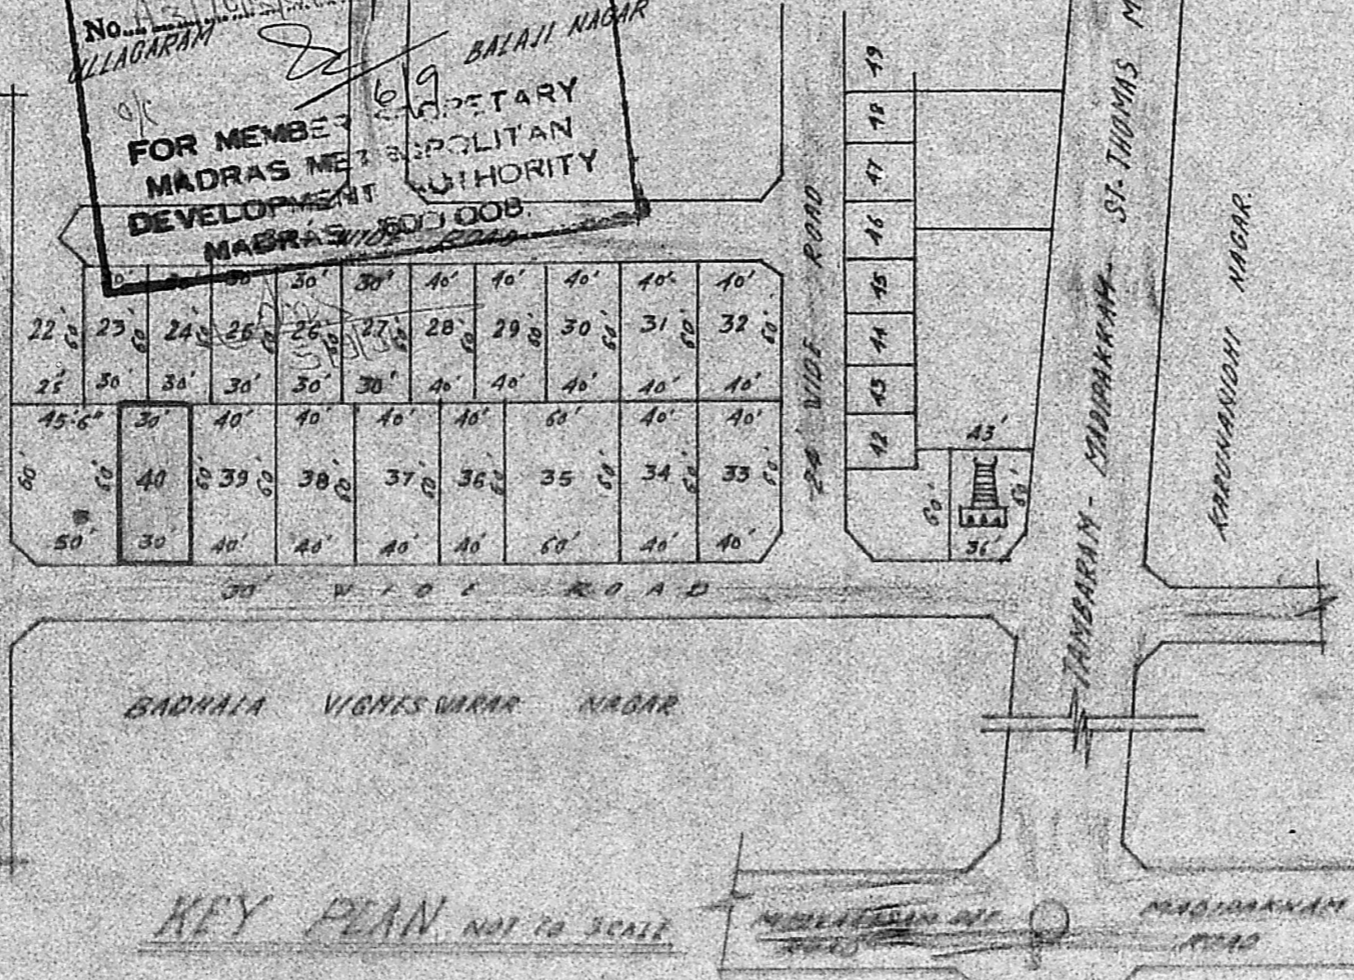

KEY PLAN NOT TO SCALE

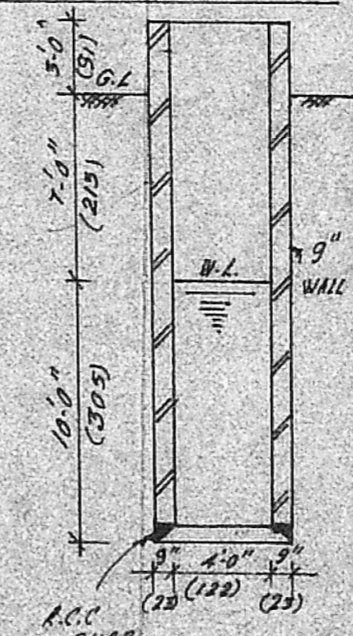

WELL DETAIL

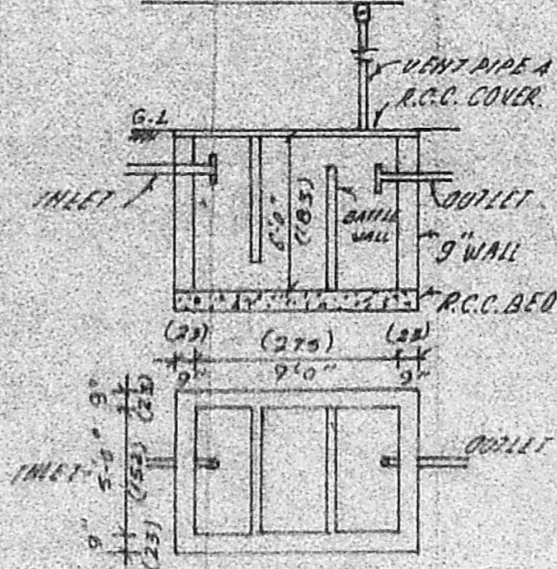

SEPTIC TANK DETAIL