

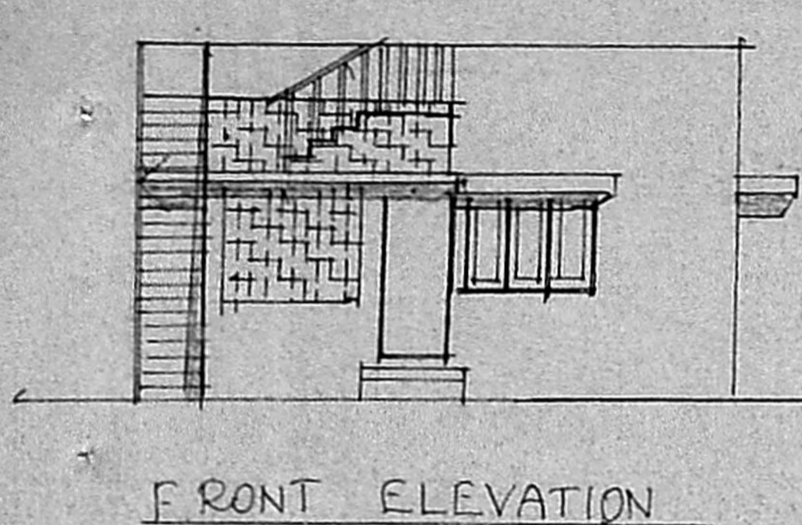


PLAN SHOWING THE PROPOSED RESIDENTIAL BUILDING IN PLOT  
 No. 36, S.No 264/2A, 'SAMBANGI NAGAR' OF V.No 20, TIRUNINRA-  
 VUR VILLAGE, & TOWN PANCHAYAT LIMIT, SRIPERUMBUDUR TALUK



CHENGAI ANNA DE SCALE 1:100

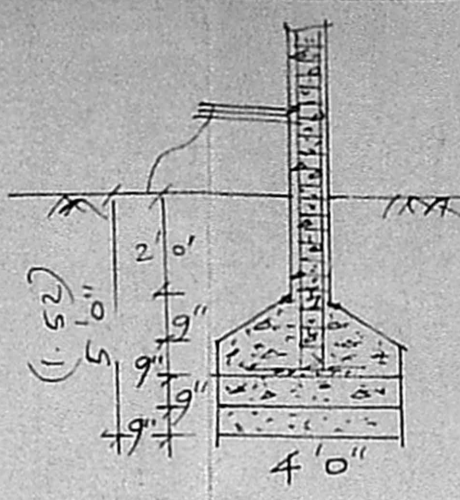


FRONT ELEVATION

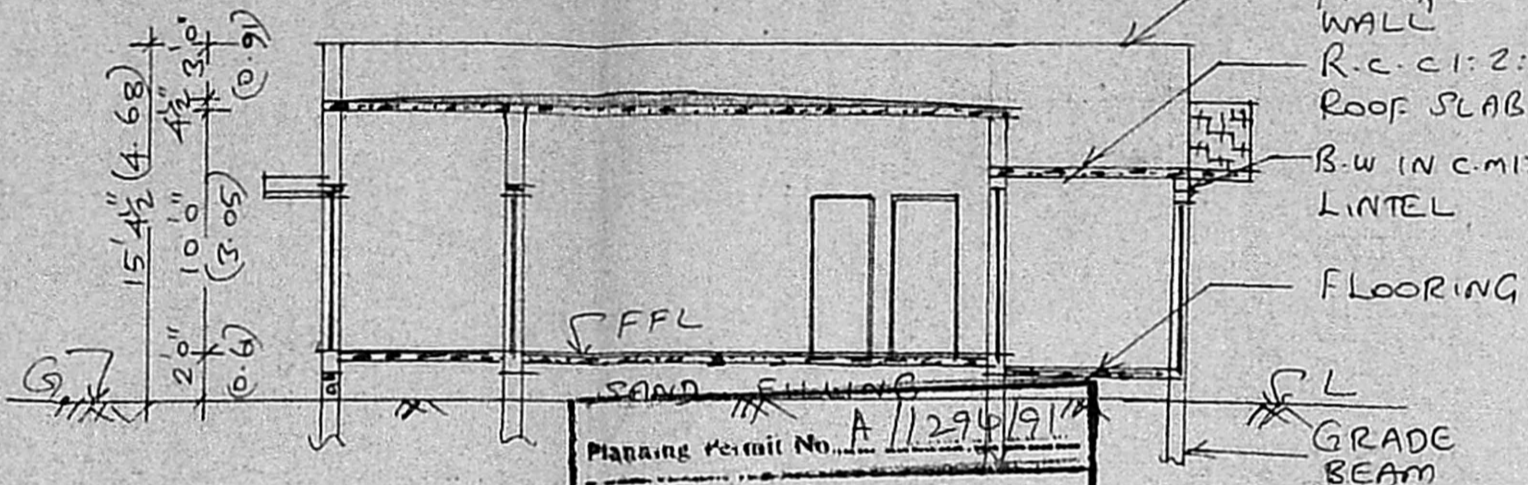


FOUNDATION

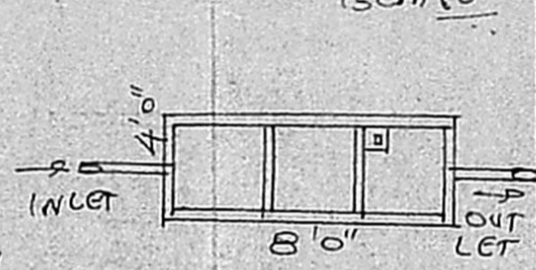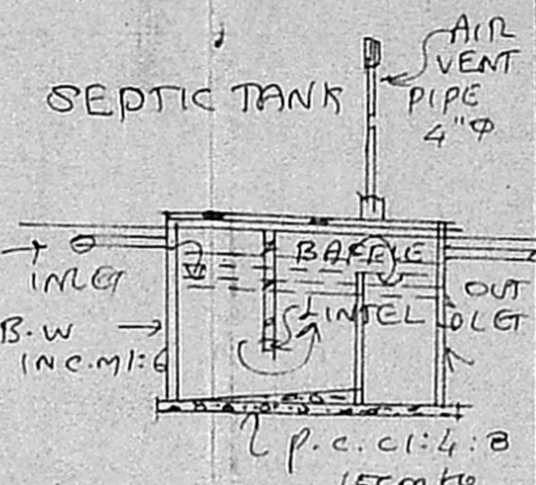


Planning Permit No. A/1296/91  
**APPROVED**  
 SUBJECT TO THE CONDITIONS IN  
 THIS OFFICE ORDER.  
 No. A3/10190/91  
 28/10  
 FOR MEMBER SECRETARY  
 MADRAS METROPOLITAN  
 DEVELOPMENT AUTHORITY  
 MADRAS 600 005.

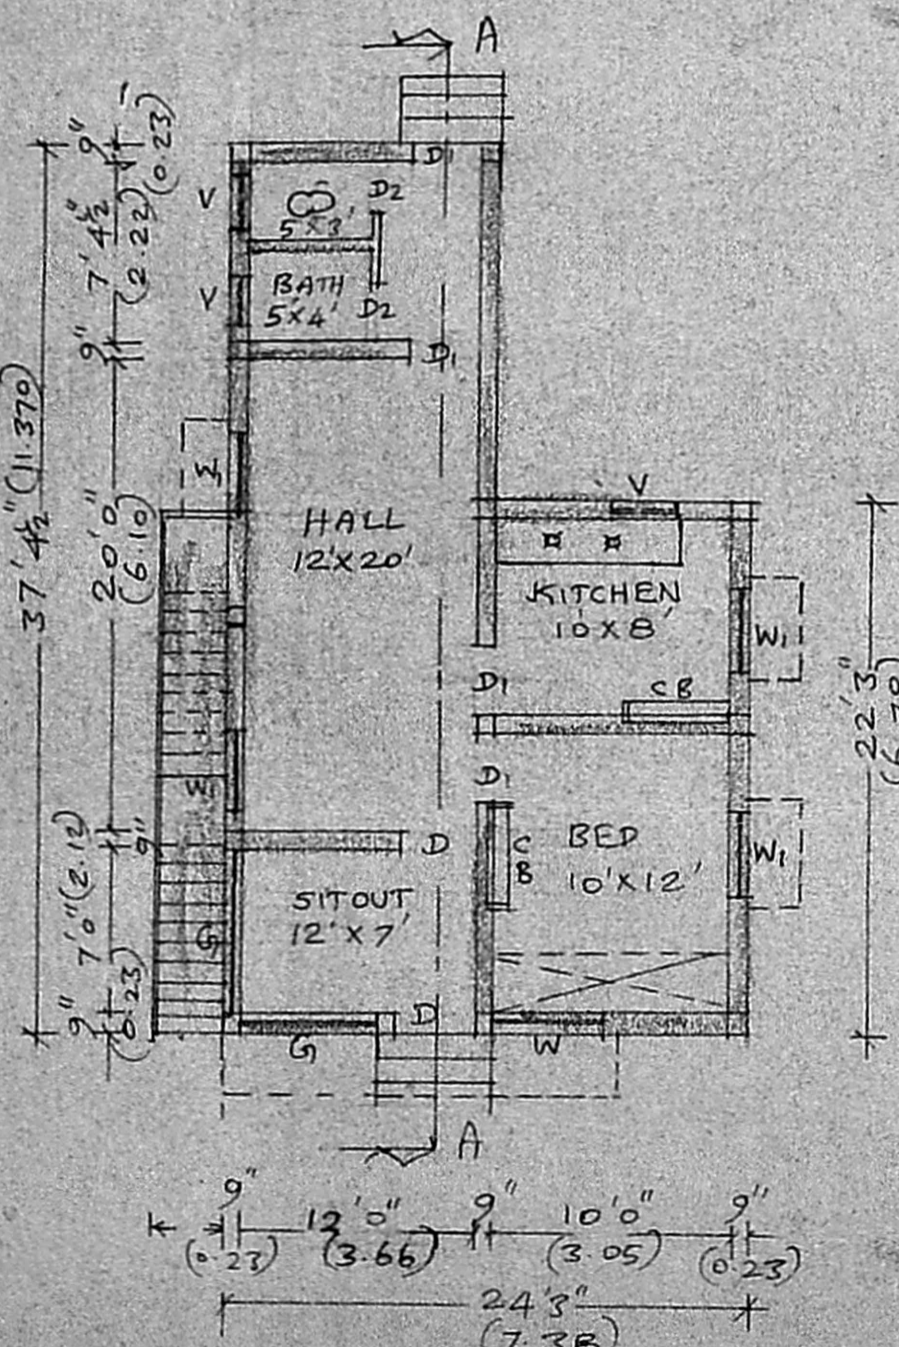

PLAN

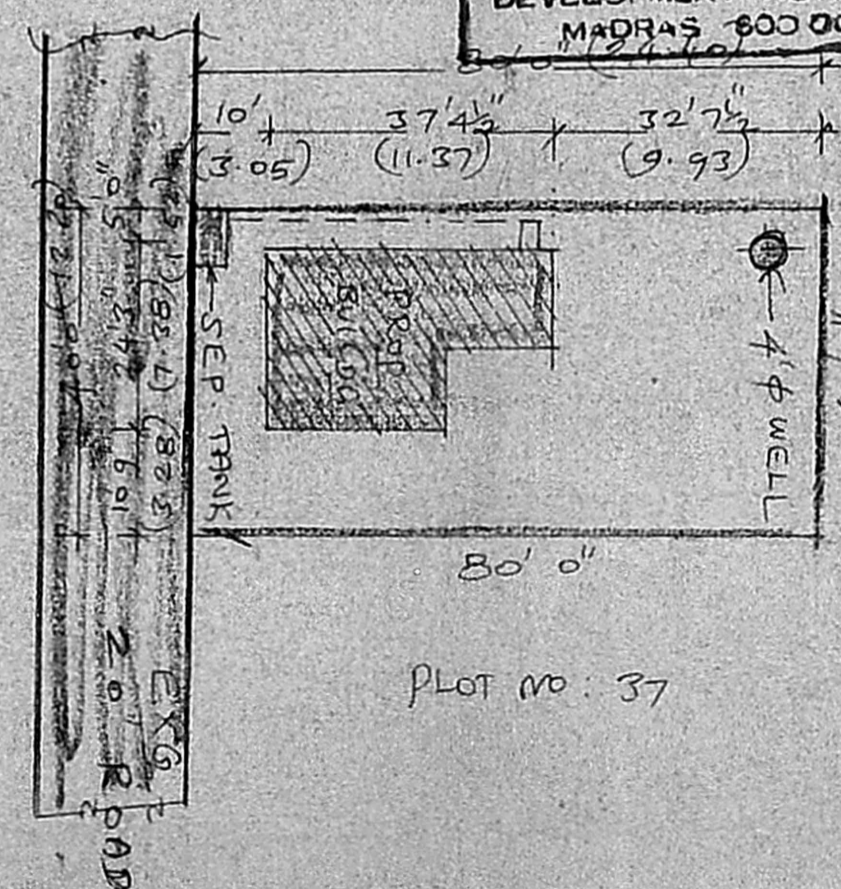

SITE PLAN  
 SCALE 1:300

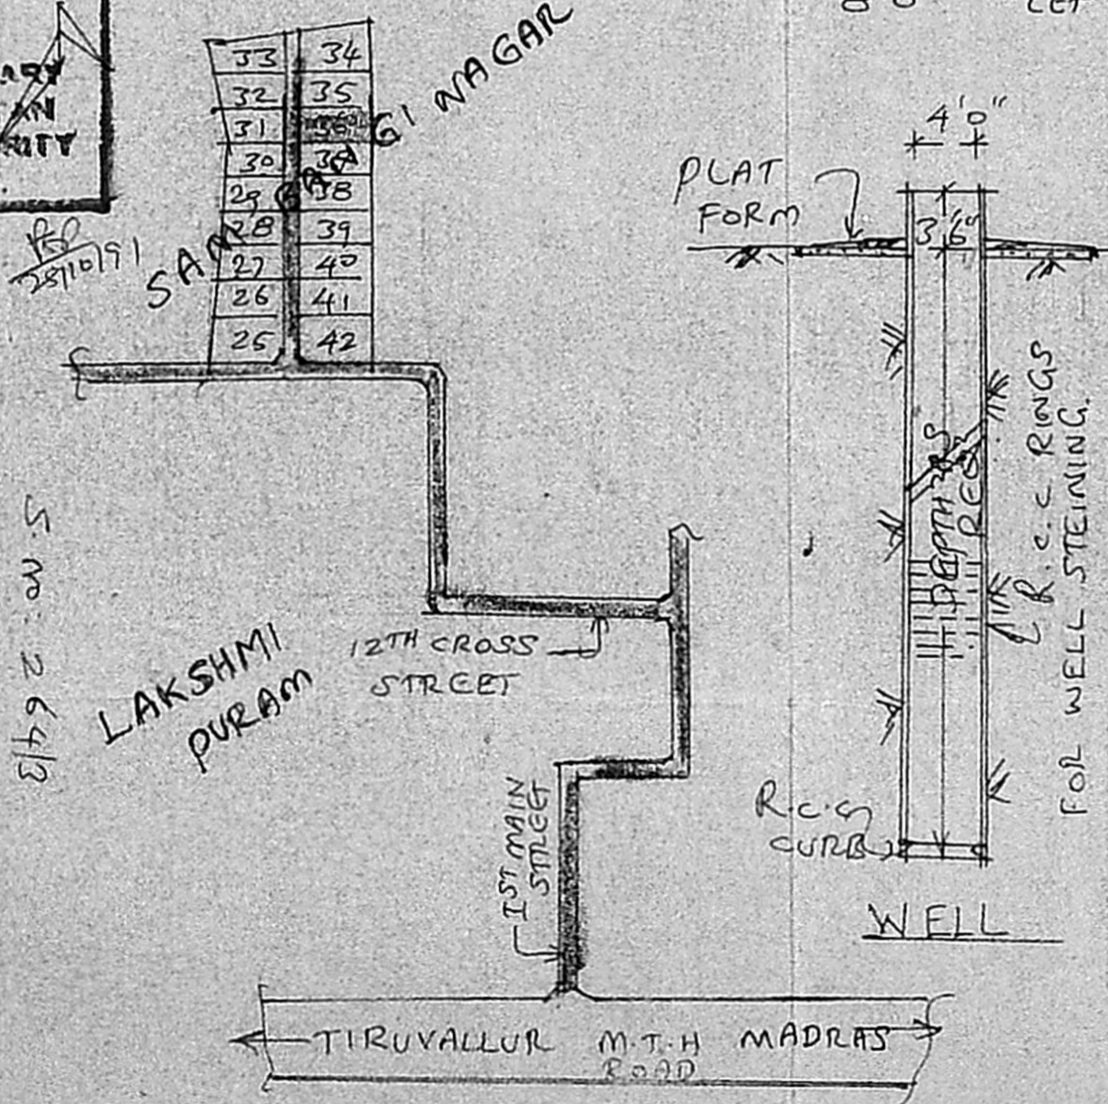

KEY PLAN CUM  
 LAYOUT PLAN  
 (NOT TO SCALE)

- BRIEF SPECIFICATION**
- FOUNDATION R.C.C. 1:2:4 OVER SAND FILLING & P.C.C. 1:4:8.
  - PILLARS & PLINTH BEAM R.C.C. 1:2:4
  - BASEMENT & SUPERSTRUCTURE BRICK WORK IN c.m. 1:6
  - ROOFING R.C.C. 1:2:4 ROOF SLAB 12cm TO & WEATHERING COURSE
  - FLOORING P.C.C. 1:4:8, 10cm TO & FINISHED WITH C.M. 1:4, 20mm TO
  - JOINERIES 1ST CLASS HARD WOOD

- SCHEDULE OF JOINERIES**
- D COUNTRY WOOD DOOR 3'3" x 7'0"
  - D1 " " 3'0" x 6'8"
  - D2 " " 2'6" x 6'8"
  - W COUNTRY WOOD GLAZED WINDOW 5'0" x 4'6"
  - W1 " " 3'3" x 4'6"
  - V " VENTILATOR 2'0" x 1'6"
  - CB CUP BOARD

- AREA STATEMENT**
- AREA OF PROP. SITE: 3200 S.F. (or) 307.6 sqm
  - AREA OF PROP. CONSTRUCTION: 744 S.F. (or) 69.2 sqm
  - COVERAGE: 20.2%
  - F.S.I: 0.21

- LEGEND**
- PROPOSALS SHOWN IN [Symbol]
  - EXISTINGS SHOWN IN [Symbol]
  - BOUNDARY OF SITE [Symbol]

a Prorthy  
 (P. NARAYANA MOORTHY)  
 OWNER  
 K. Shanmuga Sundaram  
 LICENCED SURVEYOR & CONSULTING ENGINEER  
 Thiruninravur, R. S-602 024  
 LICENCED SURVEYOR