

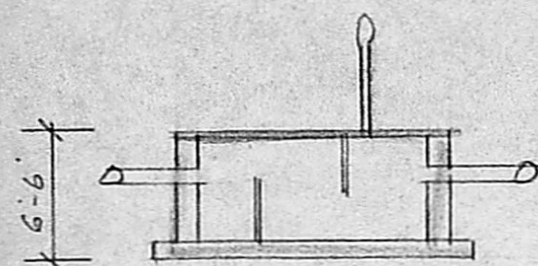



FRONT ELEVATION

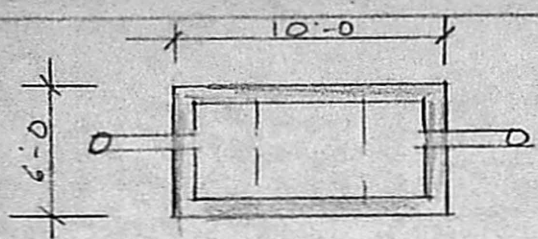




SEPTIC TANK

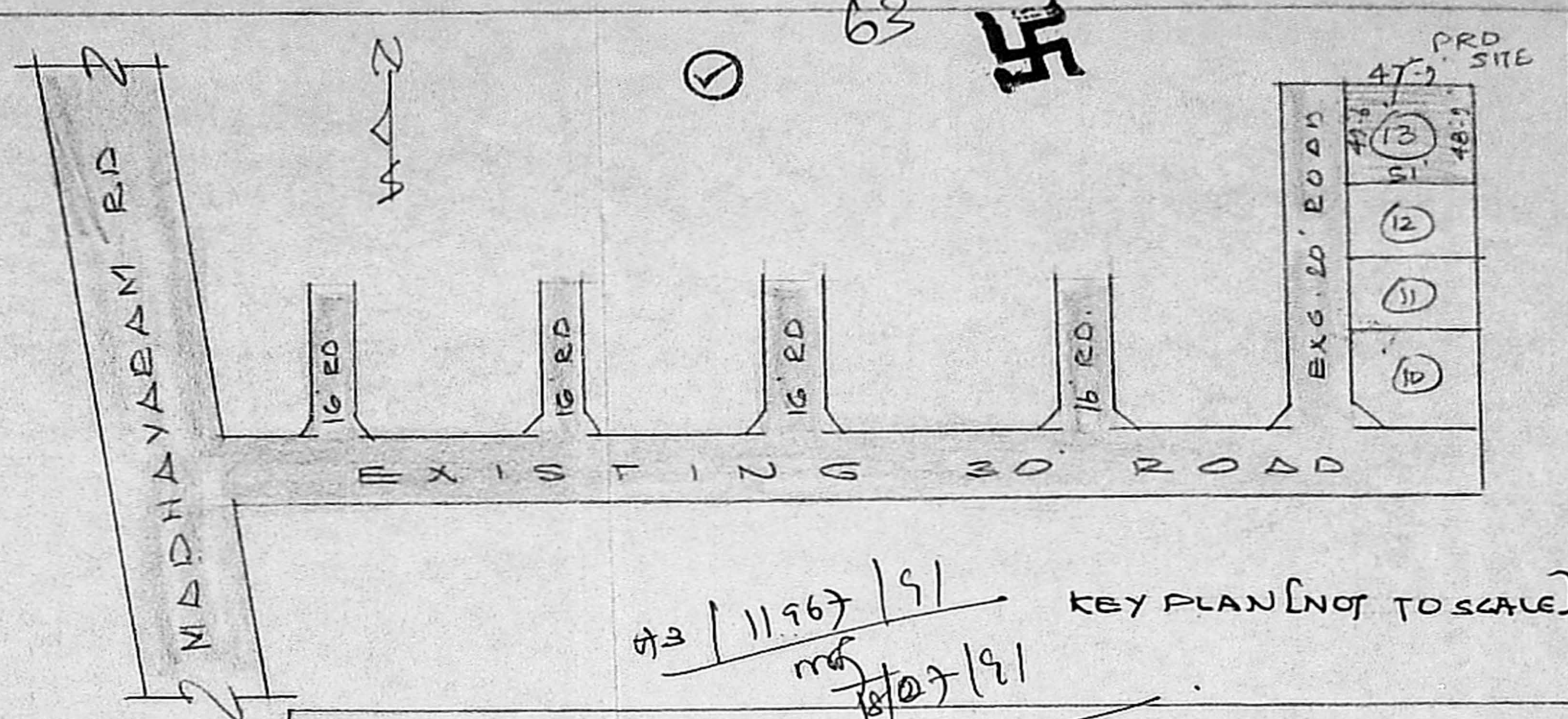

43/11967/91
 18/07/91
 KEY PLAN [NOT TO SCALE]

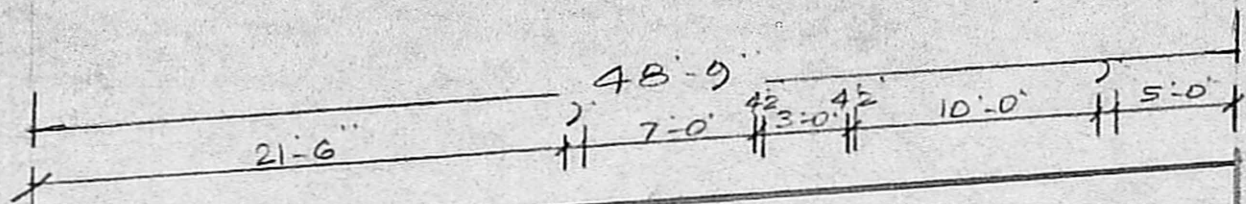


bore well
 4" φ

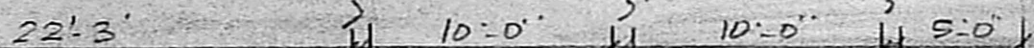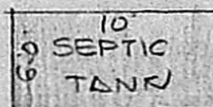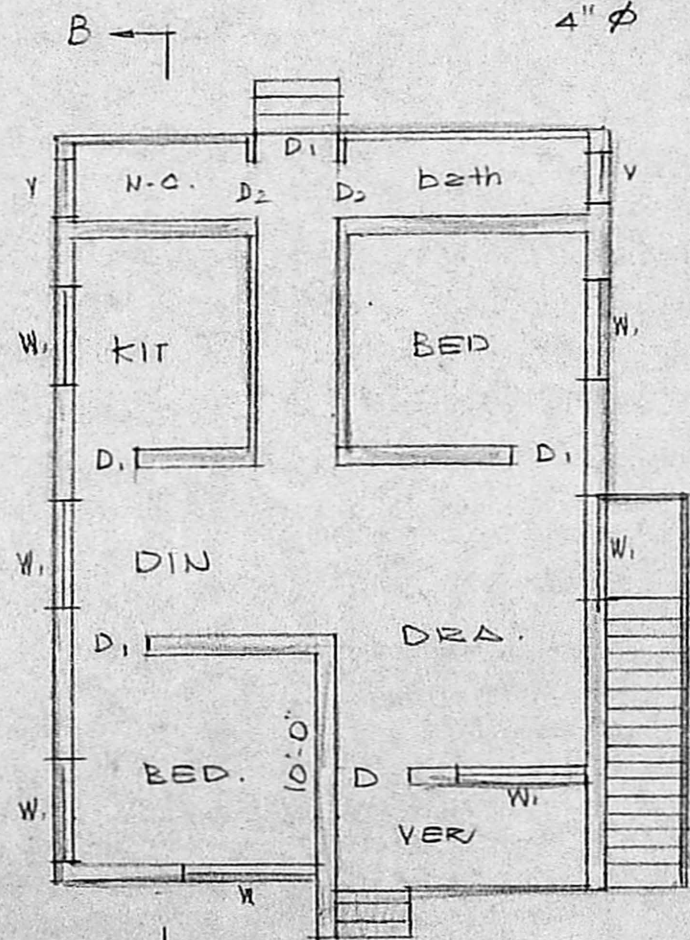

EXISTING 20' ROAD

GROUND FLOOR / SITE PLAN

Planning Permit No. A/1162/91
APPROVED
 SUBJECT TO THE CONDITIONS IN THIS OFFICE LETTER.
 No. 43/11967/91 Date 26.09.91
 FOR MEMBER SECRETARY
 MADRAS METROPOLITAN
 DEVELOPMENT AUTHORITY
 MADRAS - 600 008

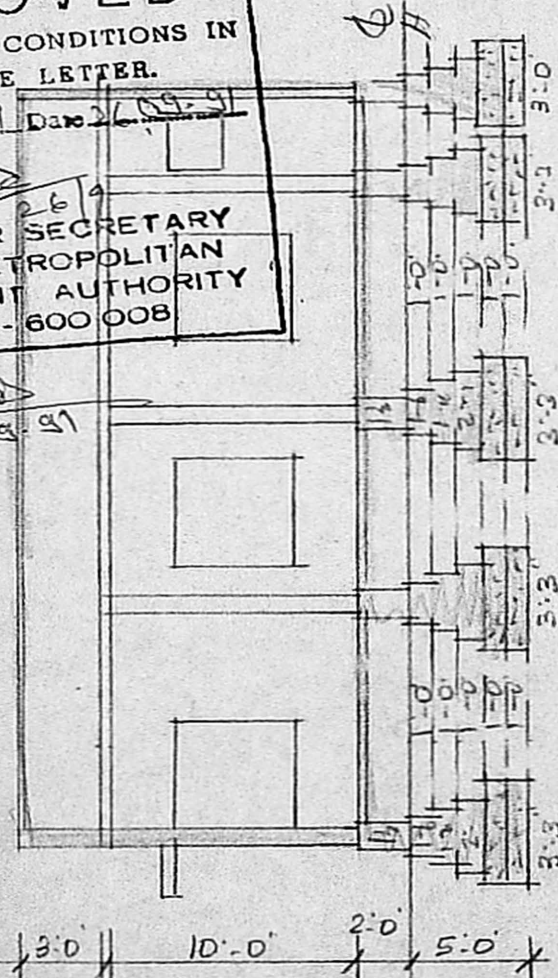

SECTION ON AB

PLAN SHOWING THE PROPOSED RESIDENTIAL BUILDING AT PLOT NO 13 S. NO 42 & 43/11 JAMBULI VILLAGE DN. NO 1 MADHAVARAM MS.
 SCALE: 1" = 8'-0"

SPECIFICATION:

Broken stone jelly concrete in cm 1:4:8 for foundation. stack brick work in cm 1:6 for foundation & superstructure. R.C.C. column, beam, lintel, roof slab etc in c.c. 1:2:4 with reinforcement. plastering with cm 1:4 12 mm thick. colour washing two coats over a coat of white wash. painting two coats over a coat of primer. weathering course with flat tiles. mosaic flooring with colour tiles.

JOINERY:

- D FLUSH DOOR 3'-3" x 7'-0" (0.91 x 2.12)
- D₁ - DO - 3'-0" x 7'-0" (0.91 x 2.12)
- D₂ - DO - 2'-6" x 6'-0" (0.75 x 1.82)
- N GLA-WINDOW 6'-0" x 4'-6" (1.82 x 1.35)
- W₁ - DO - 5'-0" x 4'-0" (1.52 x 1.21)
- V VENTILATOR 3'-0" x 2'-6" (0.91 x 0.75)

REFERENCE:

- PRD. WORK [Symbol]
- ROAD [Symbol]
- BOUNDARY [Symbol]
- PLOT AREA: 2425 sqft
- PRD AREA: [Symbol]

B. S. Radhakrishnan
 B. S. RADHAKRISHNAN
 CONSULTING CIVIL ENGINEER
 LICENSED SURVEYOR CLASS-I
 CORPORATION OF MADRAS.
 REGD. No. 100
 TAMIL NADU
 CHENNAI, MADRAS-600 042

S. Doss [S. DOSS]
 OWNER

LICENS. SURVEYOR