

PLAN SHOWING THE PROPOSED BUILDING AT PLOT NO 407, IN S NO 351 ALAPPAKKAM VILLAGE MADURAVOINDE TOWN PACHAYAT N. ASHTALA K SOMI NAGAR

SCALE 1" = 8' 100'

SCHEDULE OF JOINERY

D	DOOR	3'0" X 7'0"	99 X 2-B
D1	DOOR	3'0" X 7'0"	91 X 2-B
D2	"	2'6" X 7'0"	10 X 2-B
W	WINDOW	6'6" X 4'0"	122 D.P
W1	"	3'0" X 4'0"	91 X 122
V	VENTILATOR	2'0" X 2'0"	61 X 61

AREA DETAILS

	Sq.ft.	Sq.m.
LAND AREA	2400	222.96
PLINTH AREA	1610	93.22

INDEX

- PROPOSED
- BOUNDARY
- ROAD

Prasanna Sankar
OWNER

A. Arunabhalam
A. ARUNABHALAM, R.C.B. CORPORATION LICENSED SURVEYOR
ALANGU, AMBATUR, TOWNSHIP (L.S.N. 99)
PLOT No. 169, DOOR No. 2
KALINGAS KA. UNAN. CH. ROAD
SALIGRAMAM, MADRAS-93

Planning Permit No. A/1141/91

APPROVED

SUBJECT TO THE CONDITIONS IN THIS OFFICE LETTER.

No. A/1141/91, Dtd. 26.9.91


FOR MEMBER, SECRETARY
MADRAS METROPOLITAN
DEVELOPMENT AUTHORITY
MADRAS 600 008.

Planning Permit No. A/1141/91


APPROVED

SUBJECT TO THE CONDITIONS IN THIS OFFICE LETTER.


FOR MEMBER, SECRETARY
MADRAS METROPOLITAN
DEVELOPMENT AUTHORITY
MADRAS 600 008.

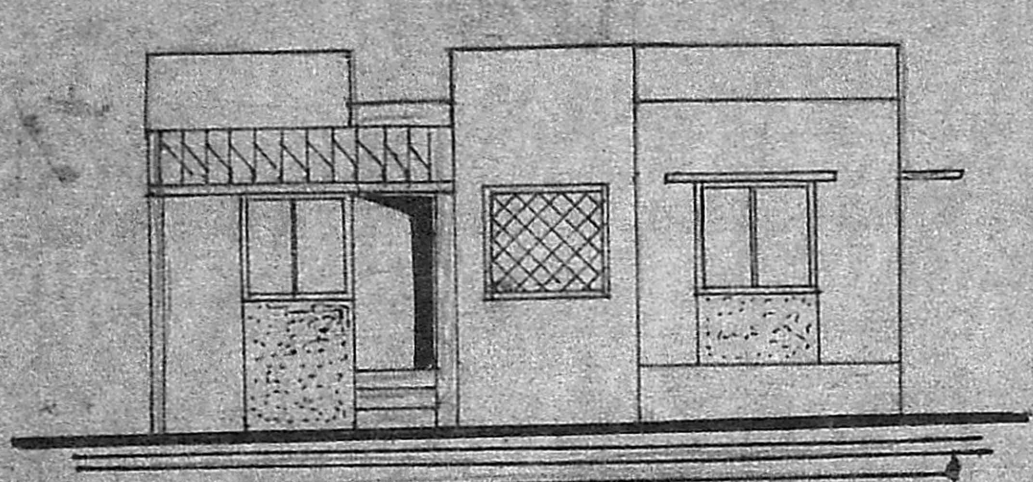


ELEVATION

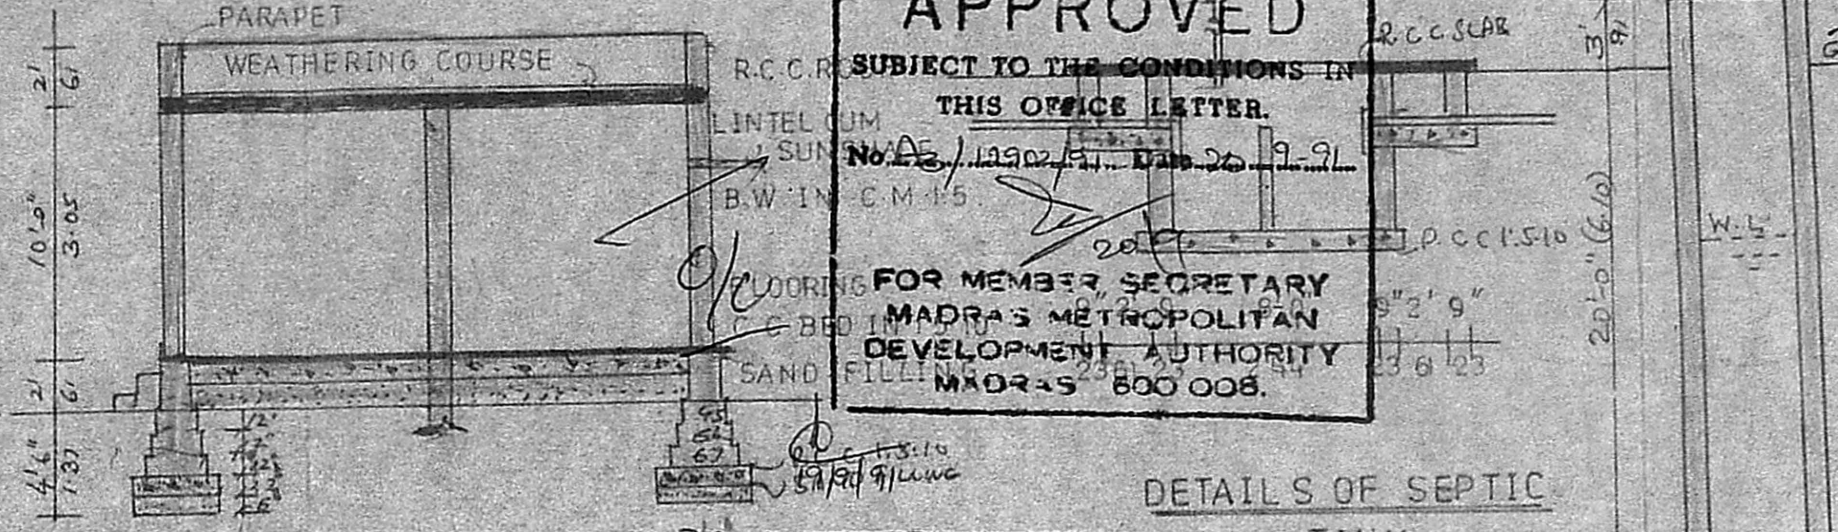

SECTION ON A'B

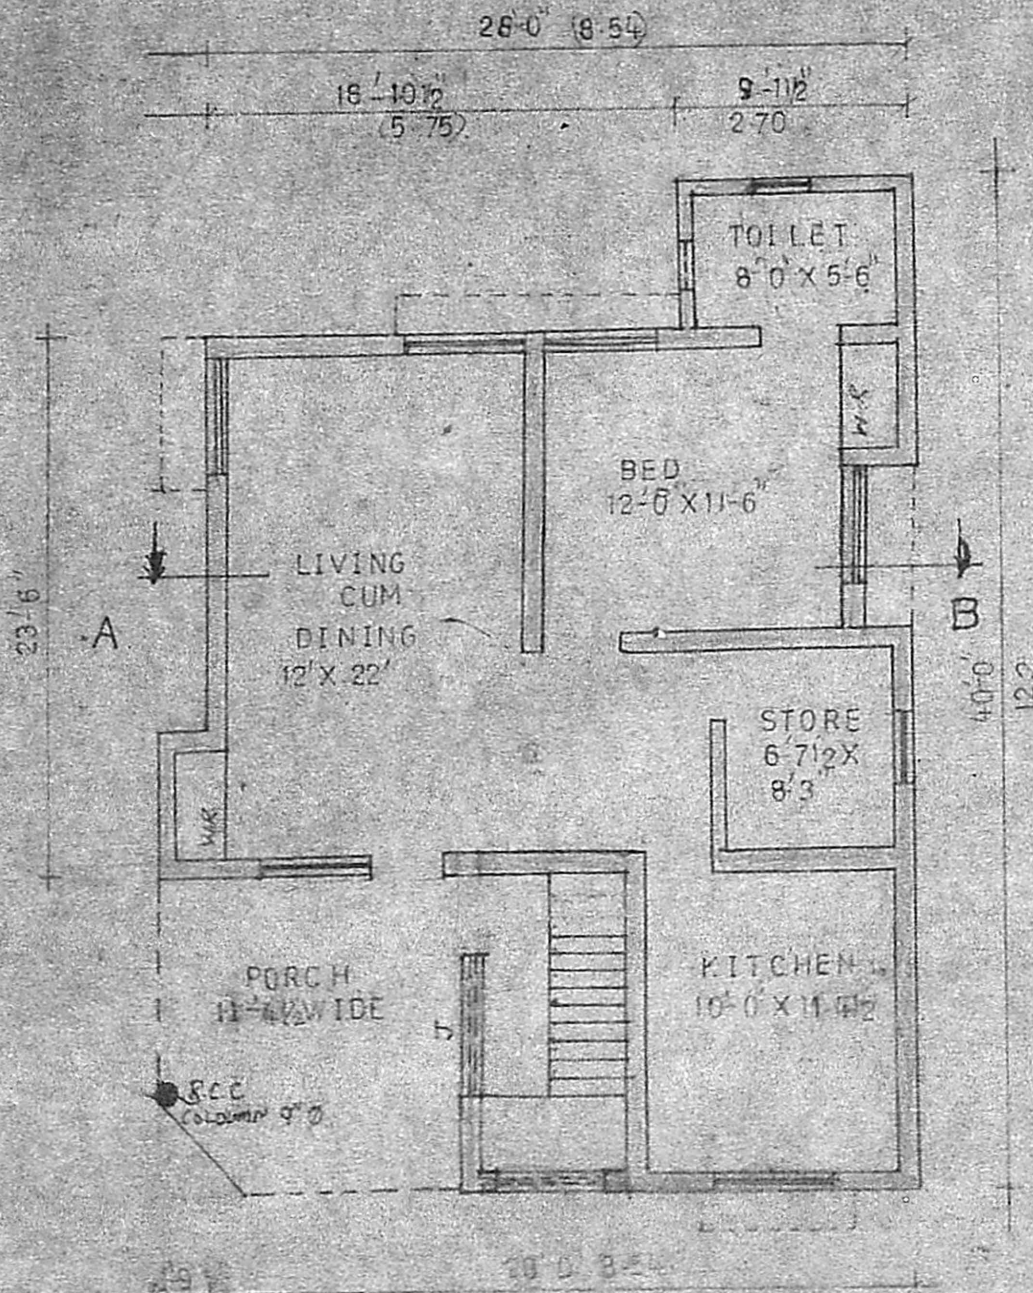

PLAN

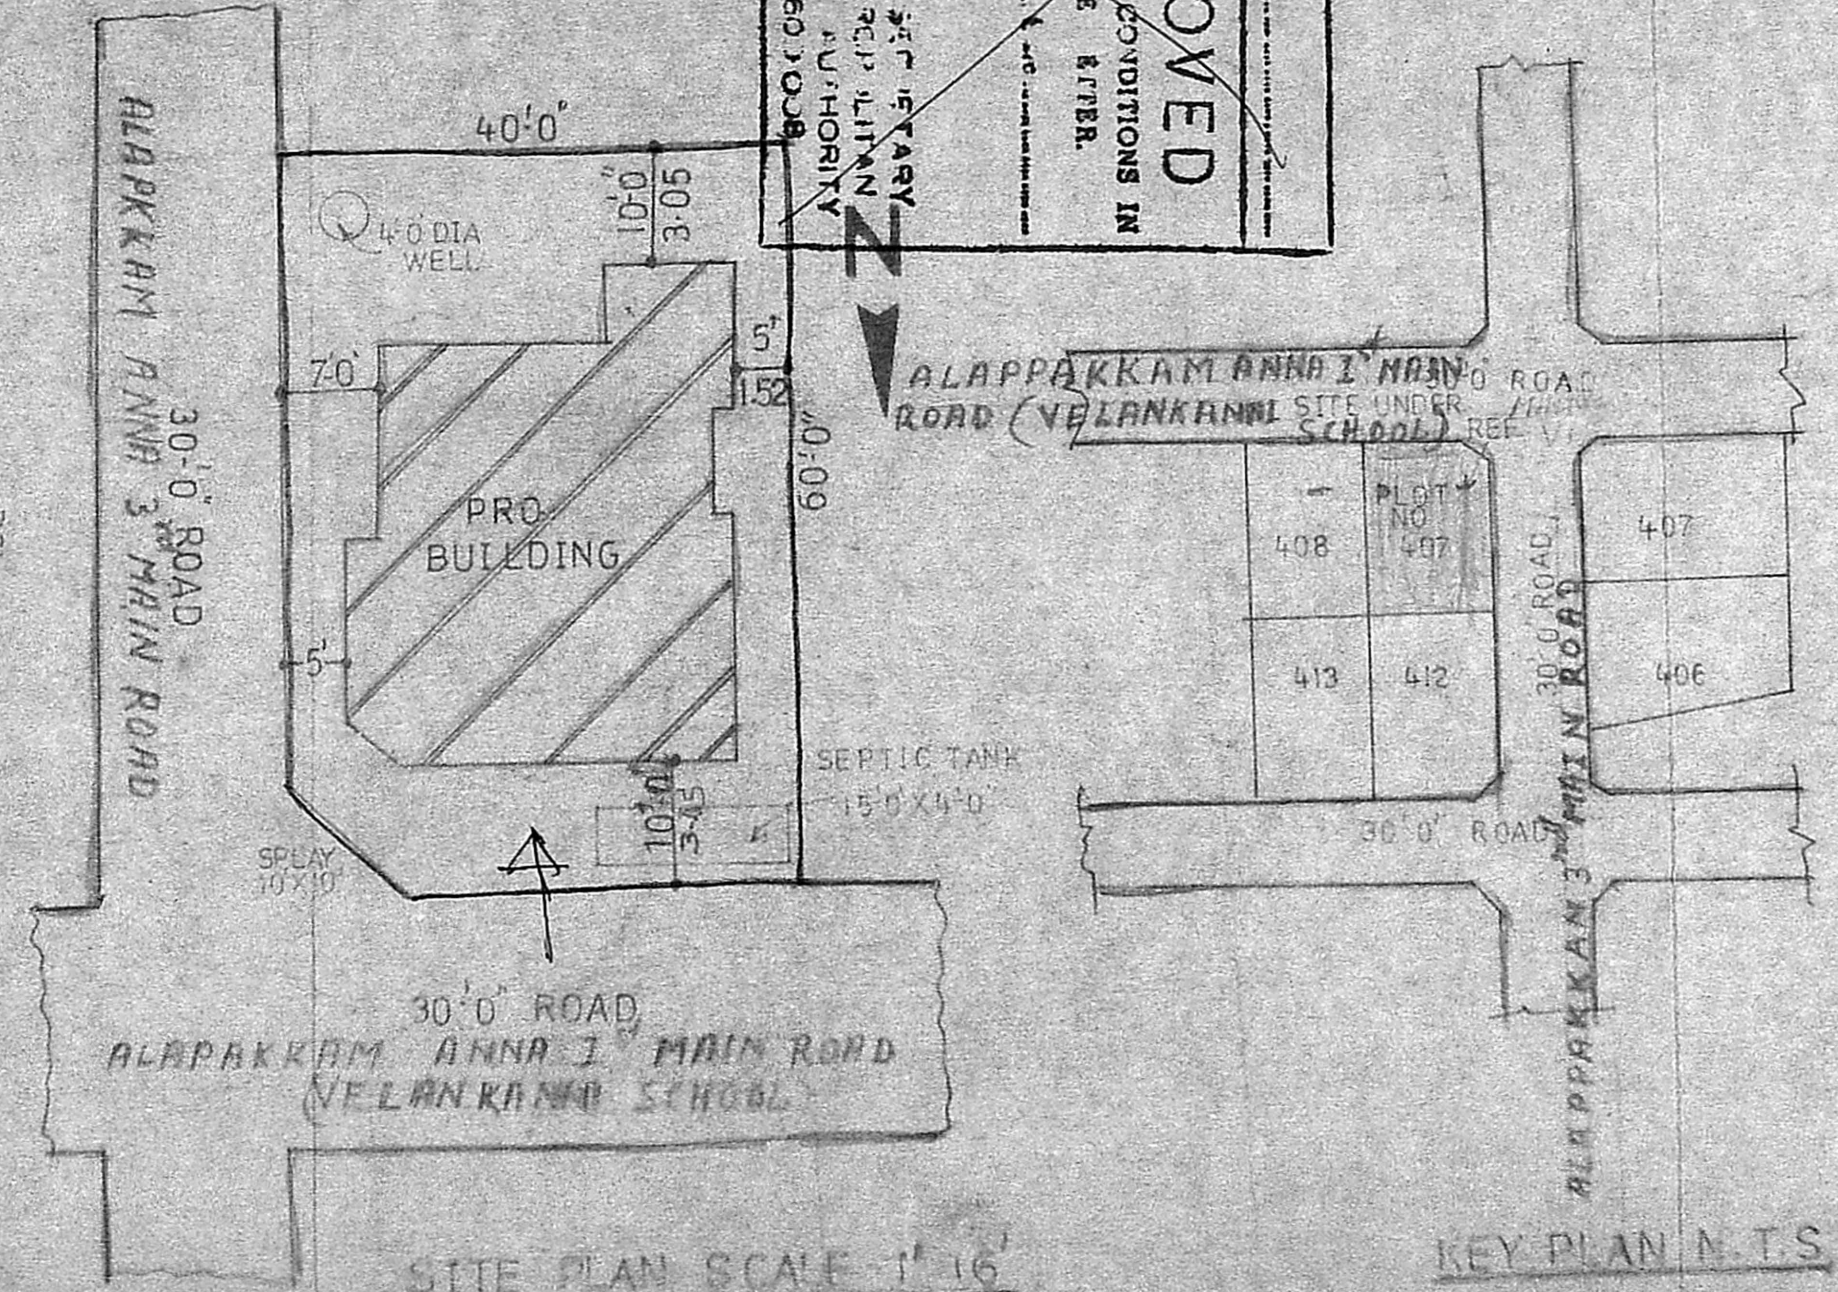

SITE PLAN SCALE 1" = 16'

KEY PLAN N.T.S.



L. SURVEYOR