


PLAN SHOWING THE PROPOSED CONSTRUCTION OF ADDITIONAL BUILDING REGULARISING THE EXISTING BUILDING IN PLOT No. 3 R.S.No. 507 part of TIRUVOTTIYUR VILLAGE AT CAUVERY NAGAR TIRUVOTTIYUR.

SCALE: 1" = 8'


M.M.L.A. I.A./P.P. No. 1
 C.No. A3/13663/91
 Assl. ...
 Security PART I
 PART I
 A.P. 2/19

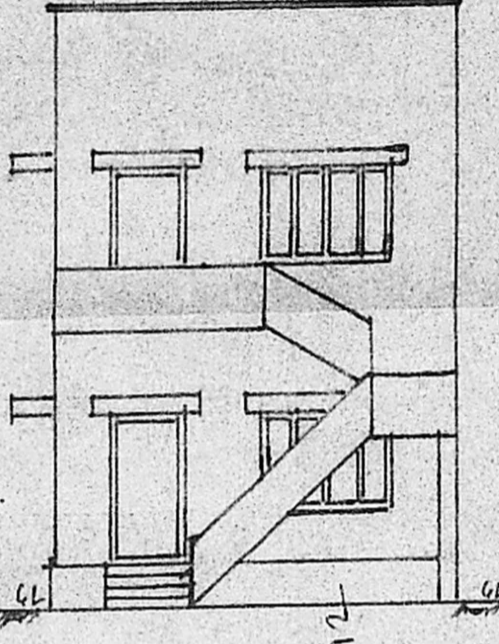



SCHEDULE OF JOINERIES

D. DOOR ...	1.00x2.13
D1 DOOR ...	0.91x2.13
D2 DOOR ...	0.76x1.83
W1 WINDOW ...	1.52x1.37
W2 WINDOW ...	0.91x1.37
V. VENTILATOR	0.91x0.61
J. R.C.C. JOLLY	0.61x0.45


STAIRCASE: TREAD: 0.25 RISE: 0.17
 SITE AREA ... 123.37 M²
 G.FLOOR AREA ... 52.12 M²
 I.FLOOR AREA ... 52.12 M²
 COVERAGE: 42.25% ... F.S.I. 0.85

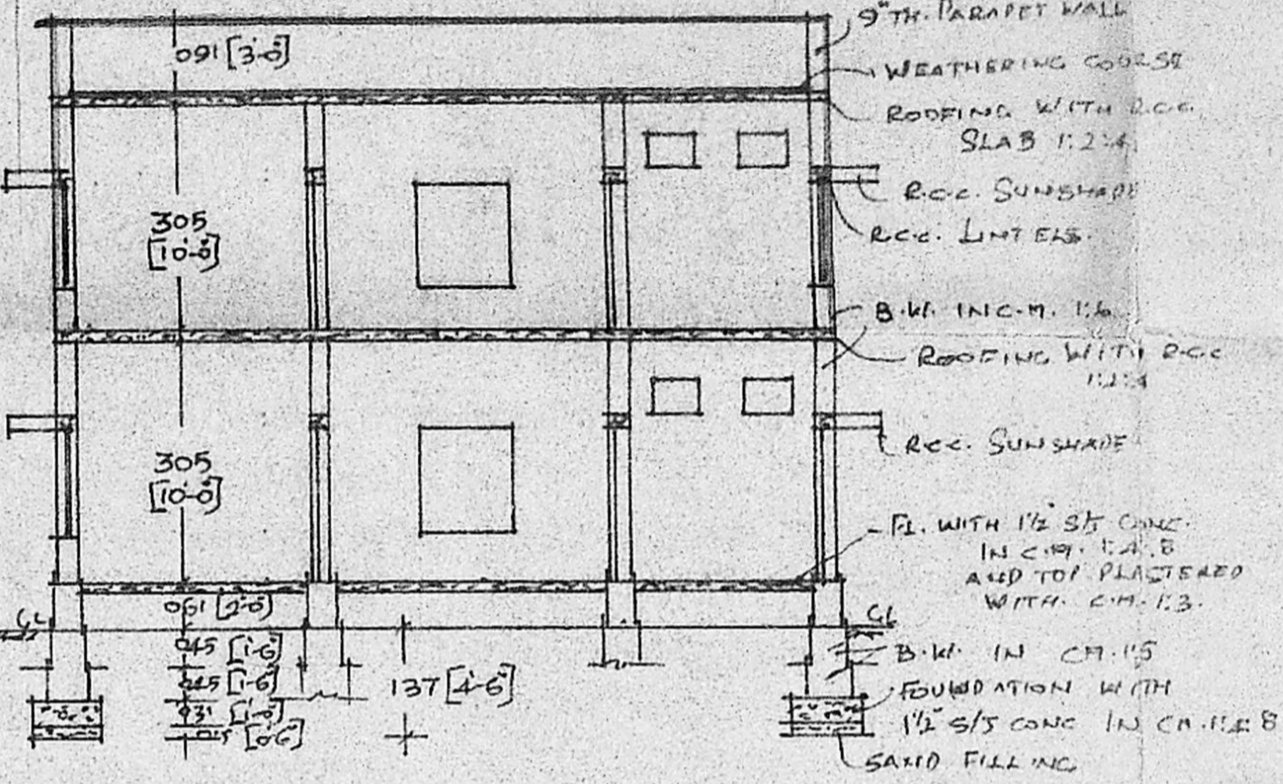


SECTION ON AB

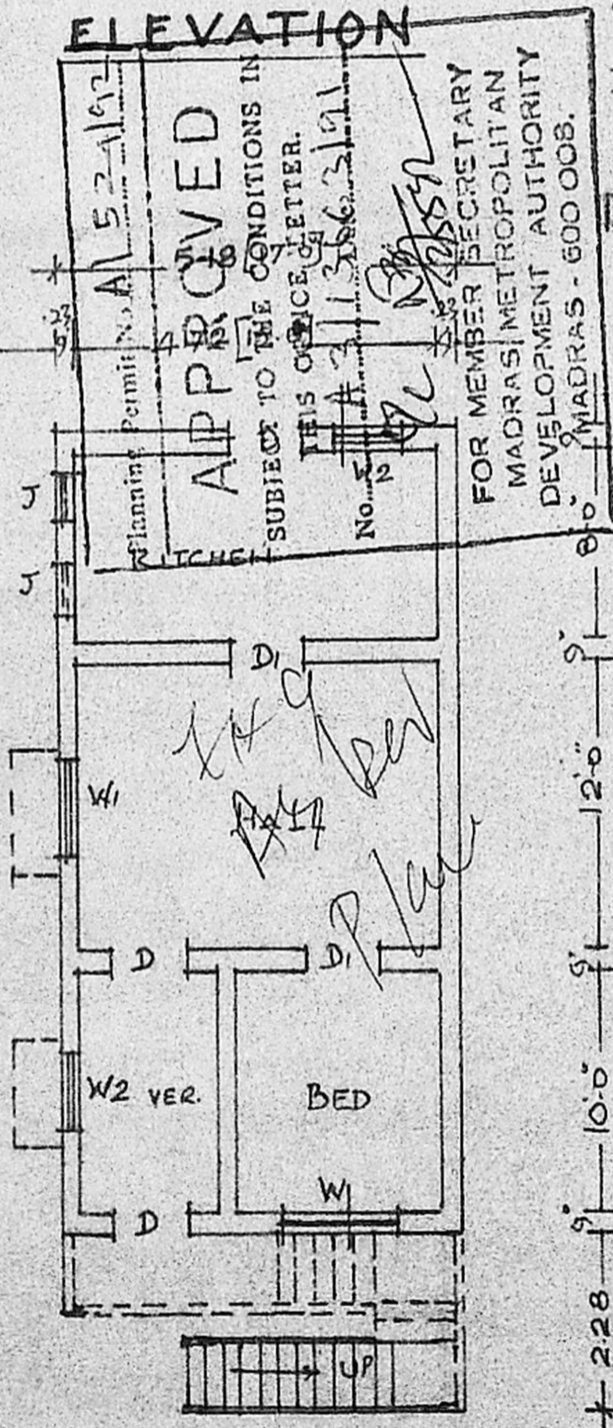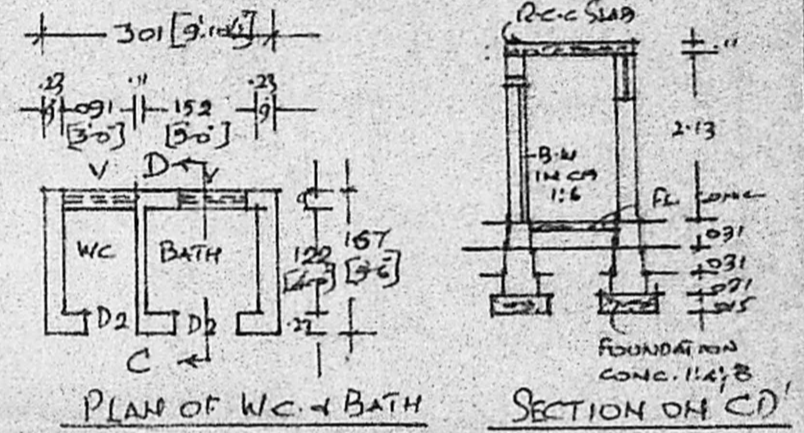

G.FLOOR PLAN

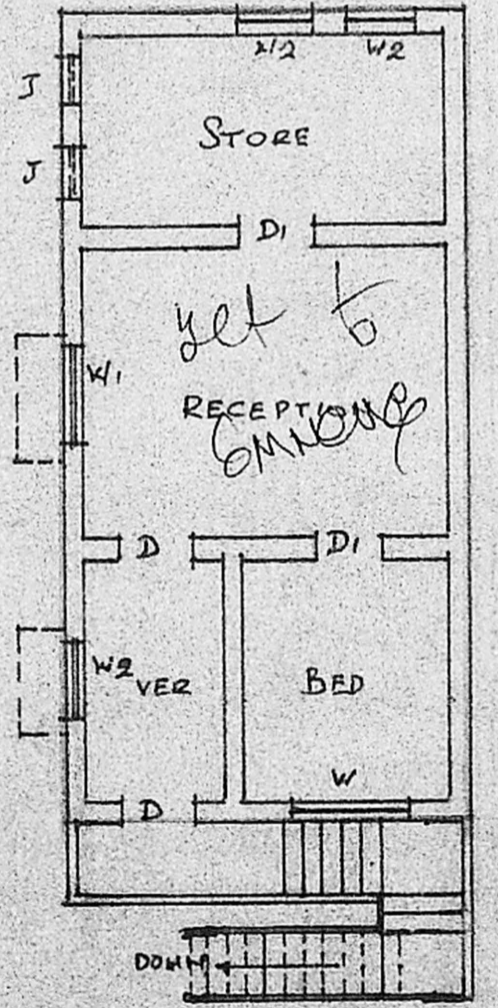


FIRST FLOOR PLAN

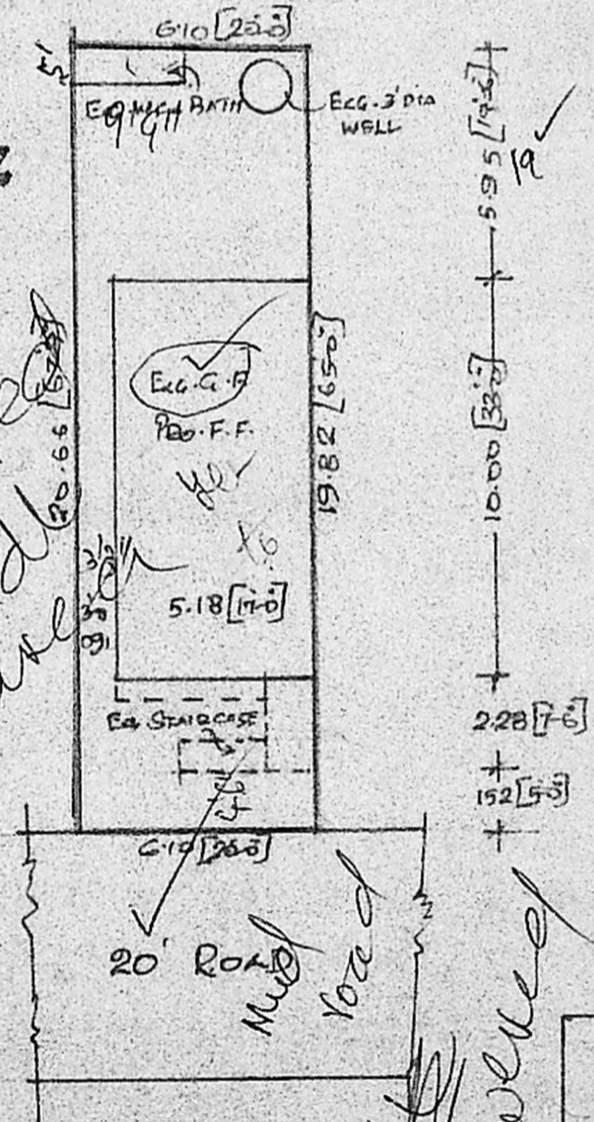

SITE PLAN
SCALE: 1" = 16'

PLAN OF LAYOUT
 IN R.S.No. 505, 507 of
 508/P OF TIRUVOTTIYUR
 VILLAGE
 SCALE: 1" = 66'

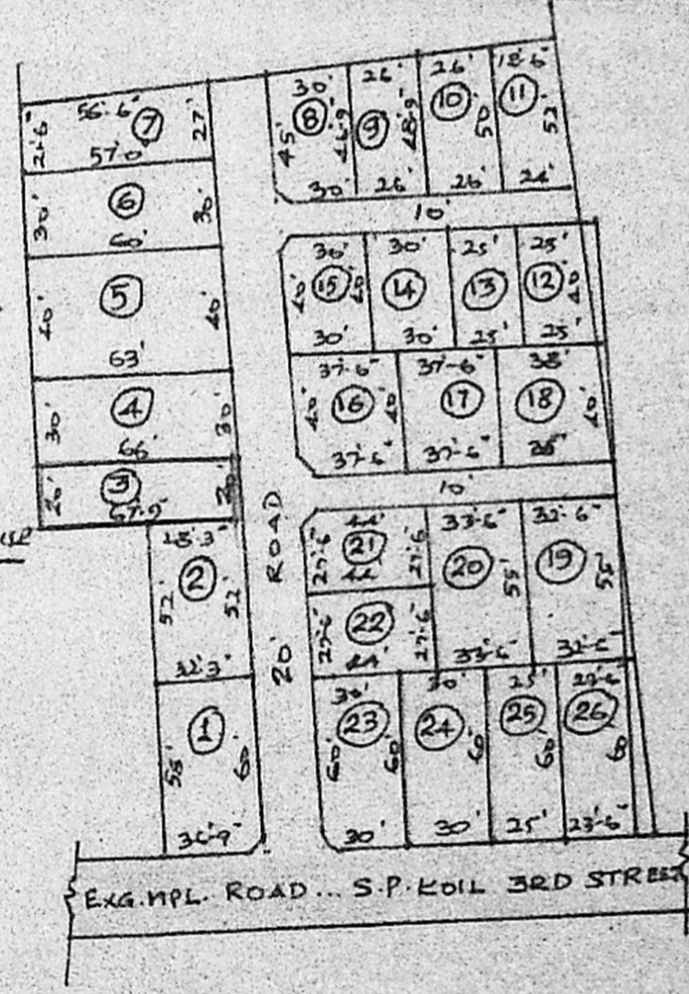

K. RAGOTHAMAN
 LICENSED SURVEYOR
 TIRUVOTTIYUR MUNICIPALITY,
 4-D, NELLIKARAN STREET,
 TIRUVOTTIYUR, MADRAS-600 019

OWNER

fully developed residential area

sewered

