



ELEVATION

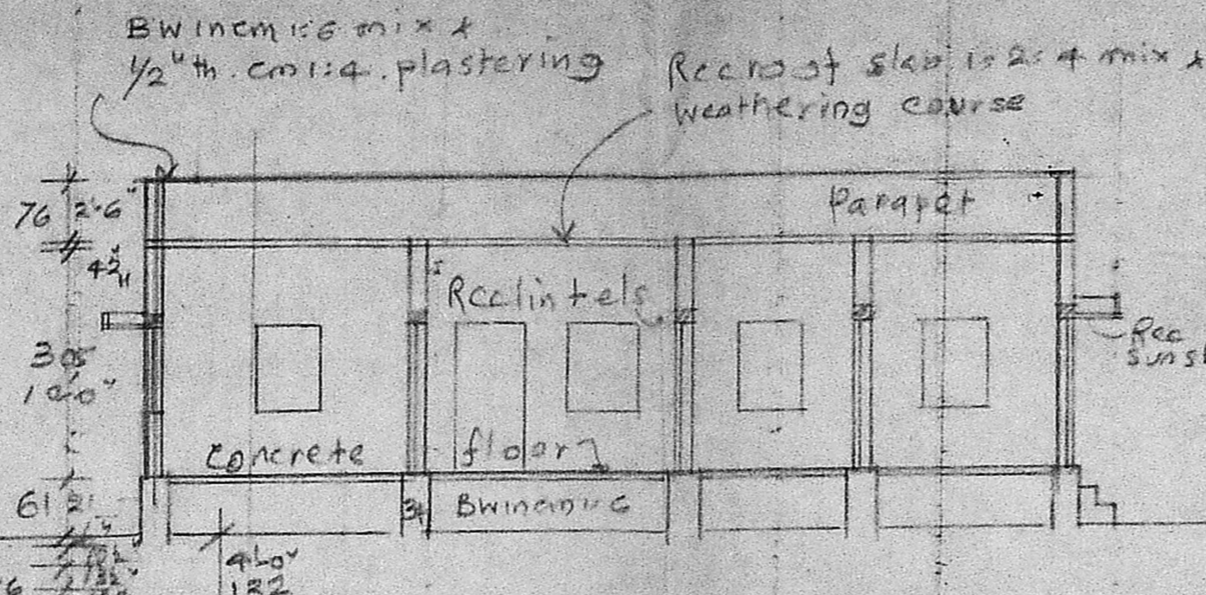


SECTION ON AB

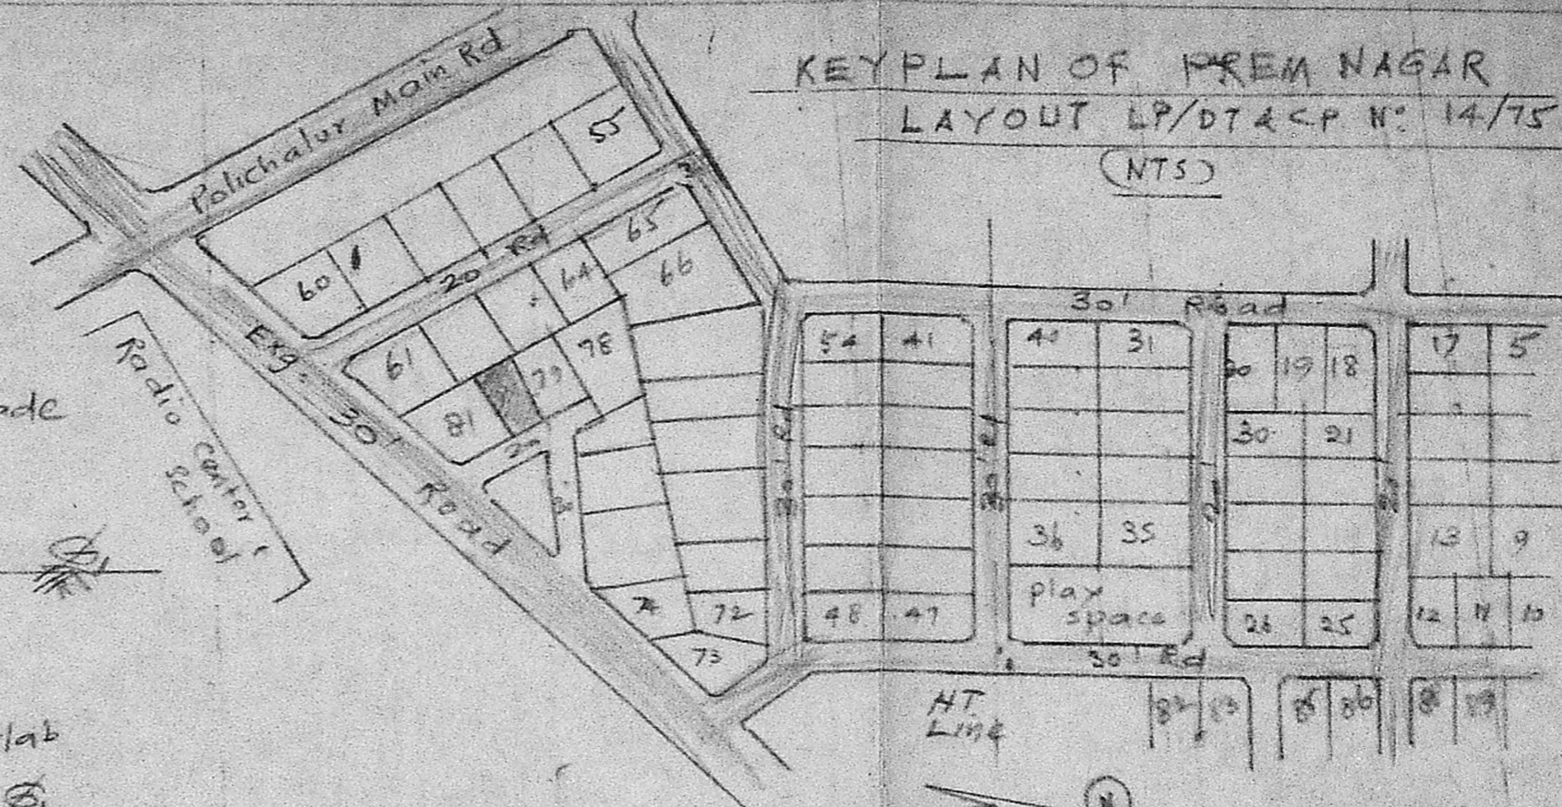


KEY PLAN OF PREM NAGAR
LAYOUT LP/DT&CP No. 14/75
(NTS)

M.V. A FAI/PP NO. 629/91
C No. A 3/14285/91
Asst. _____
Scrutiny _____
PART I _____
PART II _____
A.P. (61) (62) (63) 

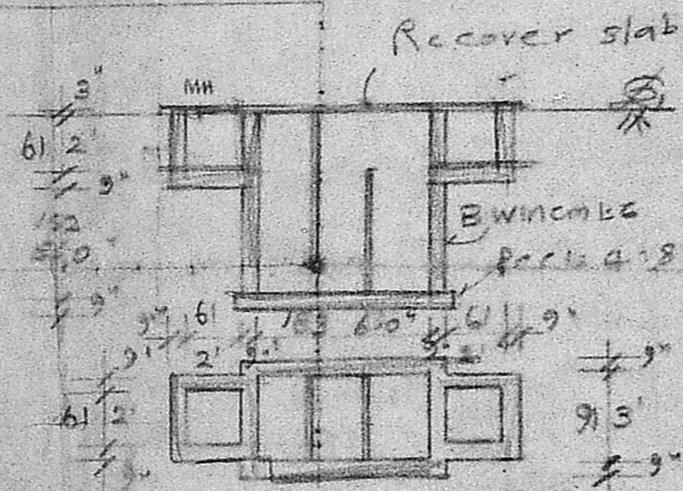

PLAN & SECTION OF SEPTIC TANK

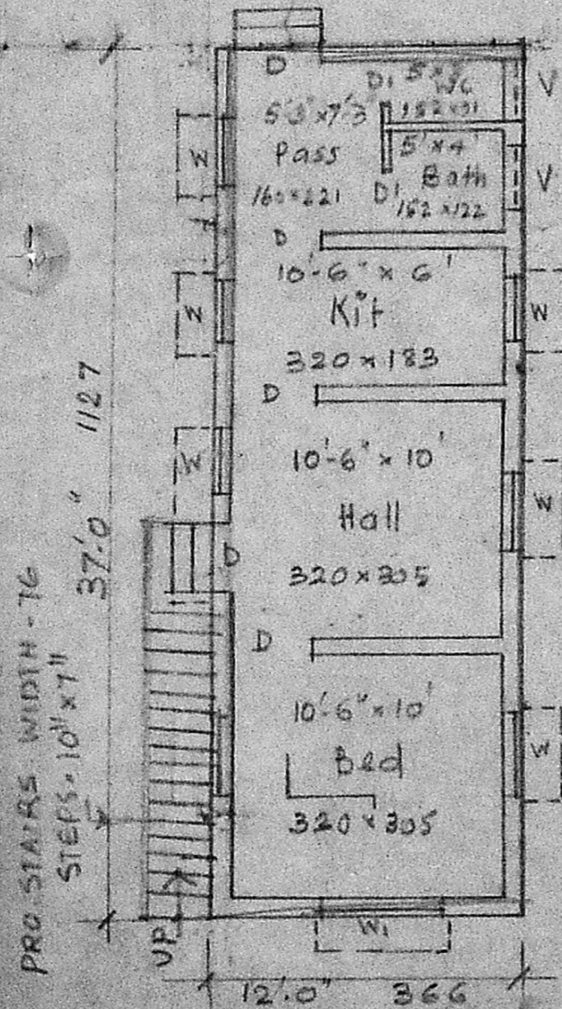

PLAN

Planning Permit No. A/1304/91
APPROVED
SUBJECT TO THE CONDITIONS IN THIS OFFICE LETTER.
k. Dis. No. A3/14285/91 Date 31/10/91
o/c _____
FOR MEMBER SECRETARY
MADRAS METROPOLITAN
DEVELOPMENT AUTHORITY
MADRAS - 600 008.

SITE PLAN
Scale: (1"=24') 1:300

PLAN & SEC. OF WELL

PLAN OF BUILDING AT PLOT NO. 80 OF PREM NAGAR
LAYOUT LP/DT&CP No. 14/75 IN S.O. 35/1A OF No. 127.
POLICHALUR VILLAGE, SAIDAPET TA., CHENGLEPET DIST.
MADRAS, FOR SRI. R. PUTHAKAMESWARAN. Scale: (1"=8'0")

REFERENCE			
D	door	3'-3" x 6'-6" 99 x 198	W window 3'-0" x 4'-6" 91 x 137
DI	"	2'-0" x 6'-6" 76 x 198	W1 " 5'-0" x 4'-6" 152 x 137
V	ventilator	3'-0" x 2'-0" 91 x 61	



S. Ananthachari

S. ANANTHACHARI, F.I.P.
Registered Architect & Eng.
Class - I Licensed Surveyor
CORPORATION OF MADRAS
44, CAR STREET,
TRIPLIKANE, MADRAS - 600 005.

R. Puthakameswaran
OWNER