


FRONT ELEVATION

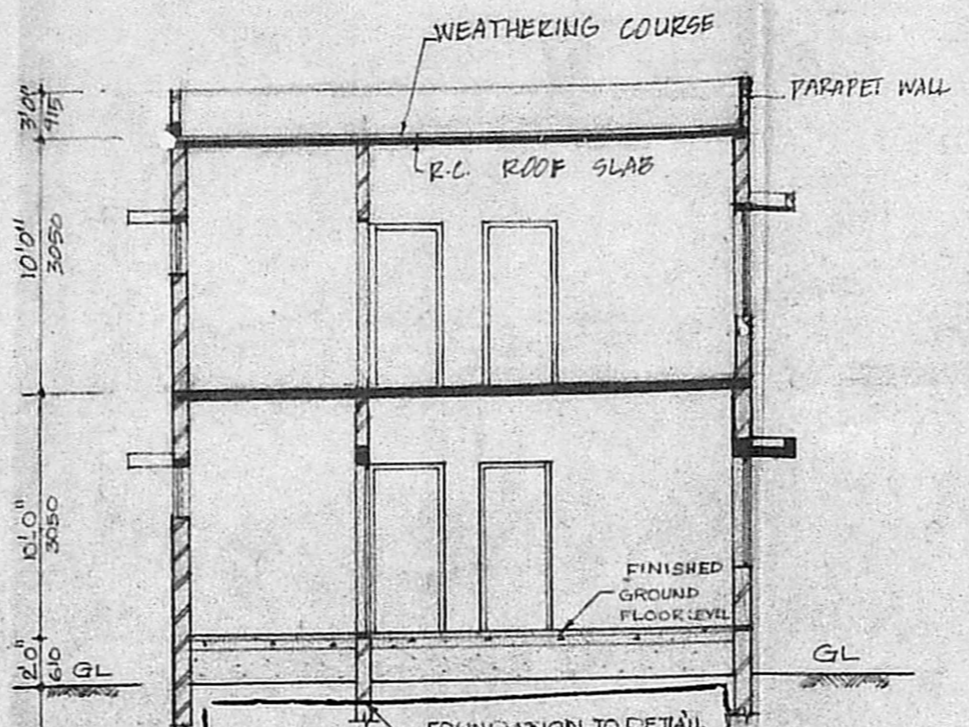


FOUNDATION TO DETAIL
Planning Permit No. A-179/167/2/192

SECTION AB APPROVED


SUBJECT TO THE CONDITIONS IN THIS OFFICE LETTER.

No. A-179/167/2/192


FOR MEMBER SECRETARY
MADRAS METROPOLITAN
DEVELOPMENT AUTHORITY
MADRAS 600 008

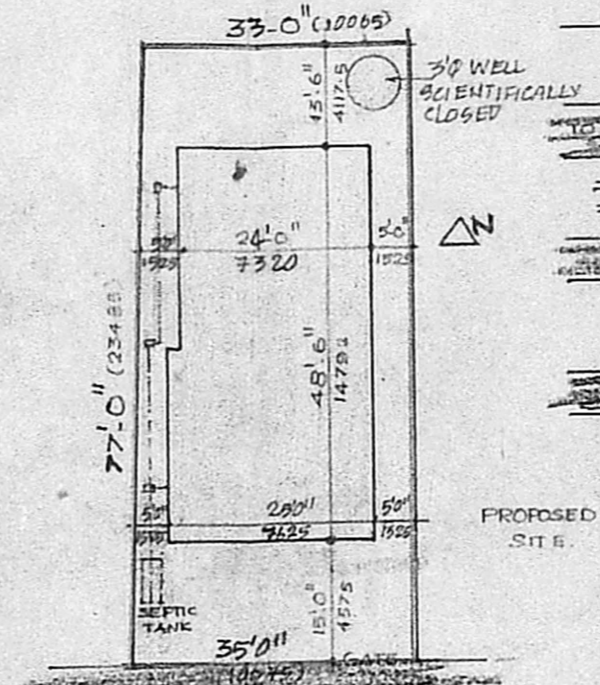


SITE PLAN (SCALE: 1:24)

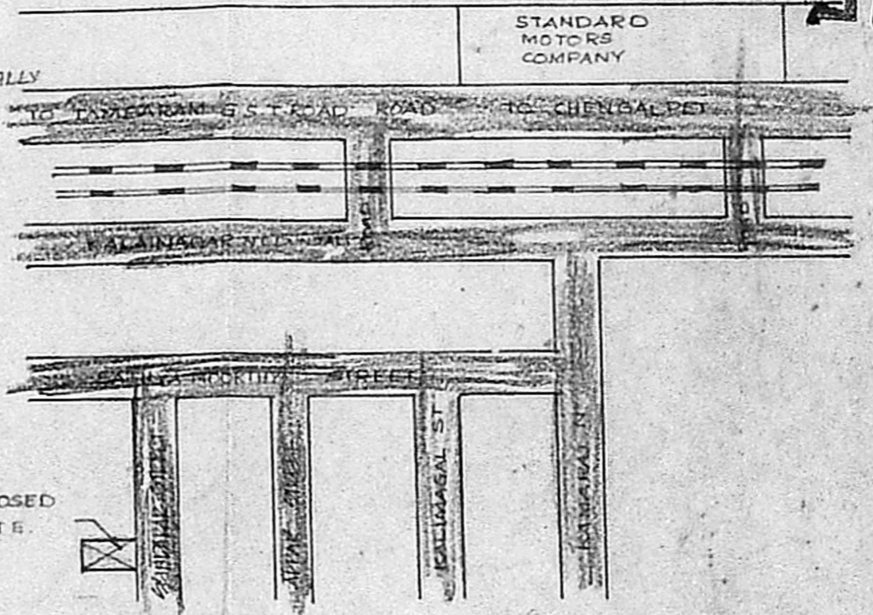


KEY PLAN (NTS)

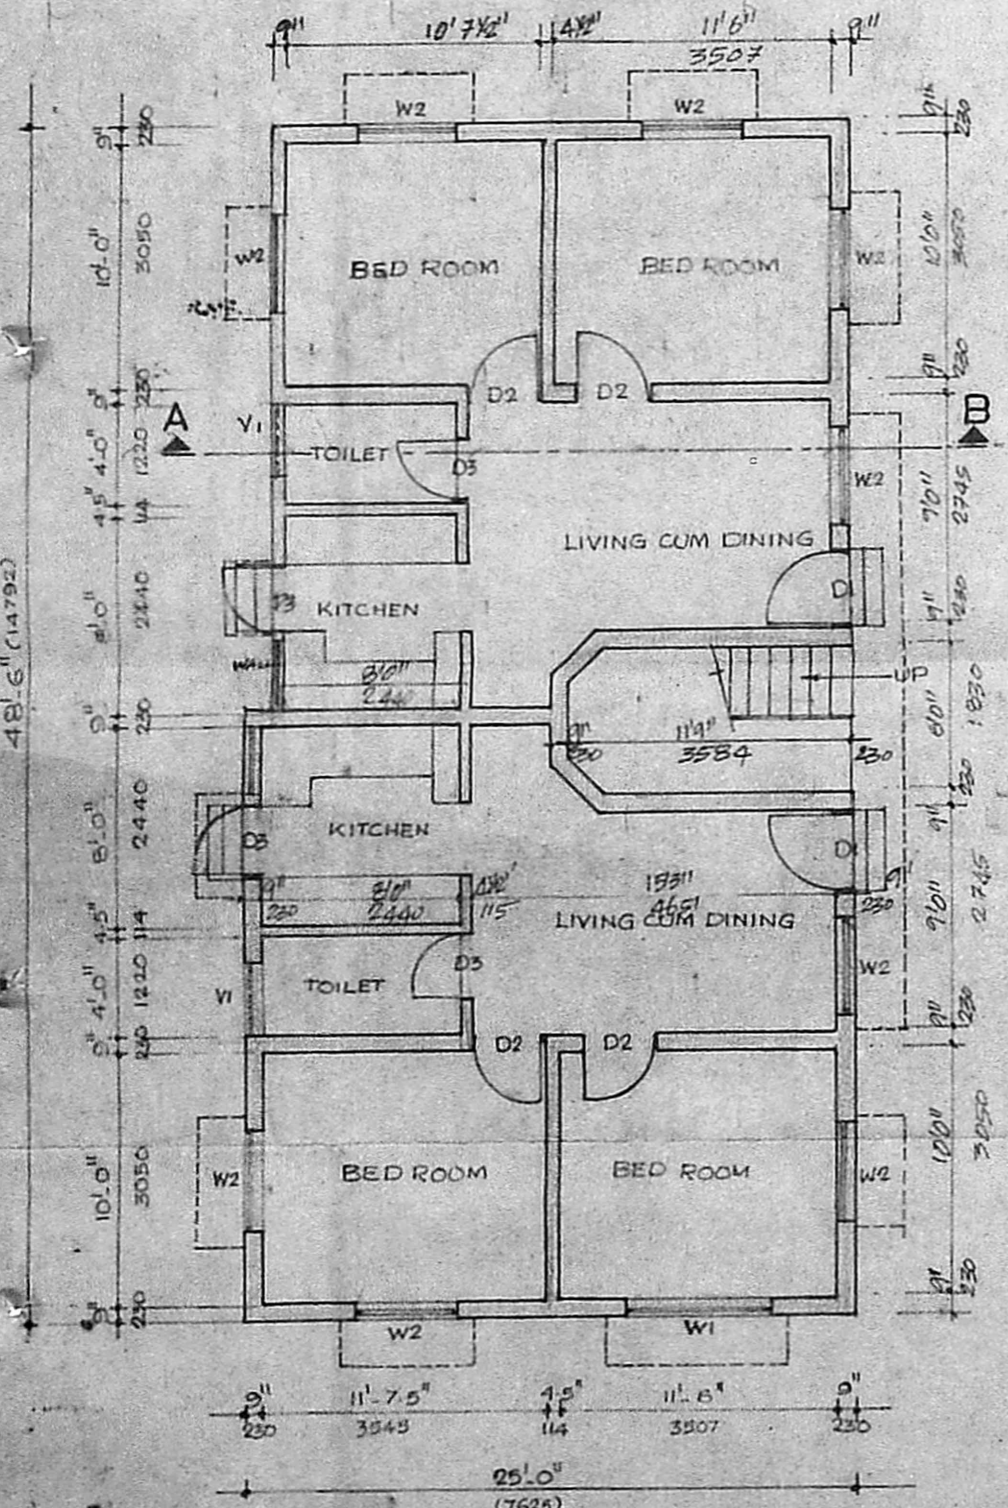


GROUND FLOOR PLAN

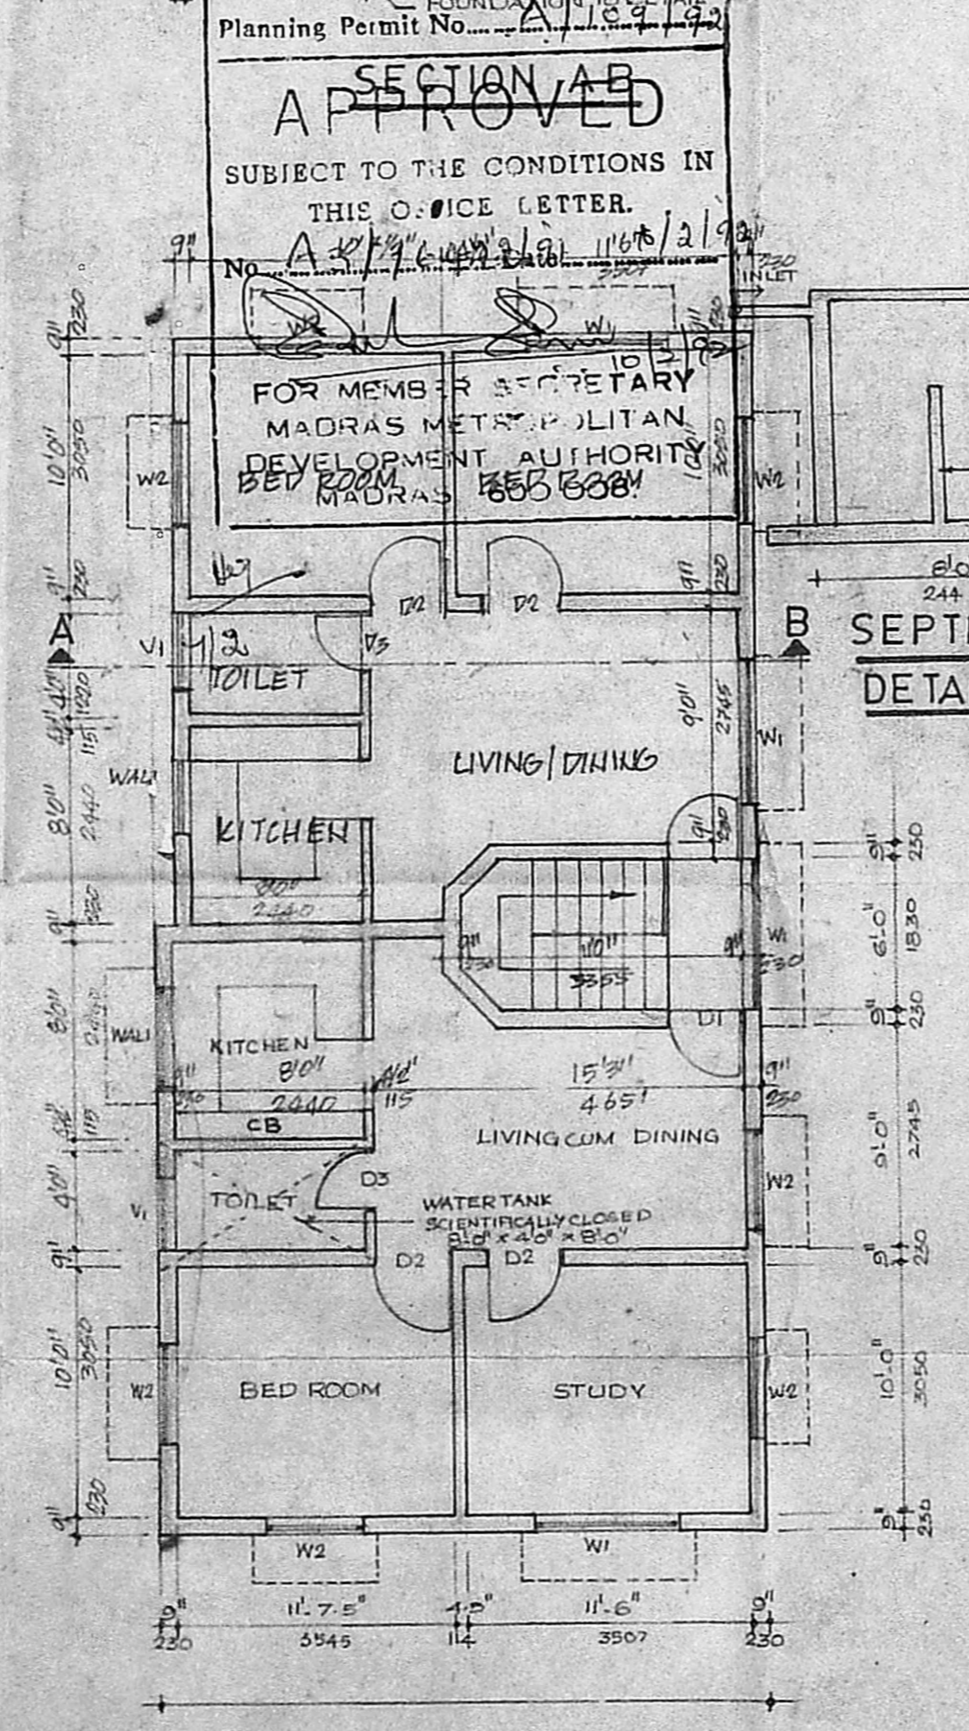


FIRST FLOOR PLAN

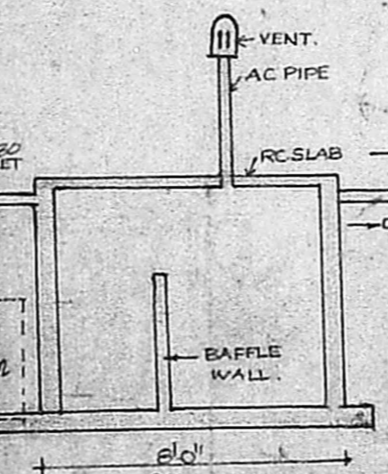


SEPTIC TANK
DETAIL

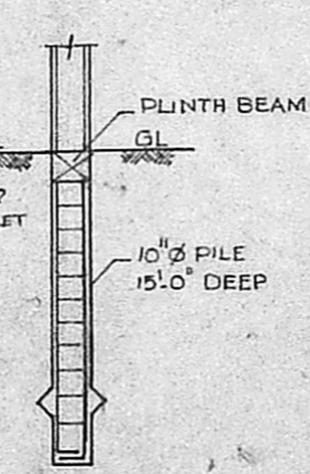

PILE DETAIL

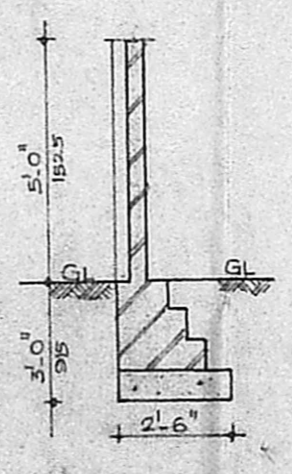

COMPOUND WALL DETAIL

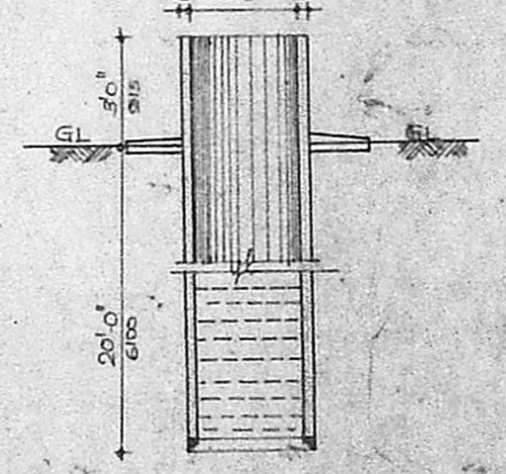

WELL DETAIL

SCHEDULE OF JOINERY		
TYPE	SIZE	DESCRIPTION
D1	3'-3" x 7'-0"	T.W. DECORATIVE DOOR
D2	3'-0" x 7'-0"	T.W. PANELLED DOOR
D3	2'-6" x 7'-0"	DO
W1	6'-0" x 4'-6"	T.W. GLAZED WINDOW
W2	4'-0" x 4'-6"	DO
WALI	4'-0" x 4'-6"	ALUMINIUM GLAZED WINDOW
VI	3'-0" x 2'-0"	GLAZED VENTILATOR

SCALE: 1" = 8'-0" CRN: K BHAMA
DATE: 11.7.91 CHD:

DETAILED SPECIFICATIONS	
1. PILES IN FOUNDATION.	
2. PILES ARE CONNECTED BY CAPPING BEAMS	
3. MOSAIC FLOORING	
4. BRICKWORK IN BASEMENT AND SUPER STRUCTURE IN CEMENT MORTAR 1:5	
5. WALLS ARE PLASTERED BY CM 1:5	
6. WALLS ARE PAINTED BY CEMENT PAINT.	
7. LINTEL OVER OPENINGS	
8. ROOF COVERED BY R.C.SLAB	
9. ALL R.C.WORK IN CC. 1:2:4	
10. WEATHERING COURSE LAID WITH PROPER SLOPE	

AREA STATEMENT	COLOUR INDEX
G.F. AREA : 1188 SFT 110.44	PROPOSED
F.F. AREA : 1188 SFT 110.44	ROAD
TOTAL : 2376 SFT 220.88	BOUNDARY

CONSULTANT
S. THIRUVENGADAM
G 112, ANNA NAGAR
MS-600102, PH 610325

C. Visalakshi
OWNERS SIGNATURE:

PLAN SHOWING THE PRO. RESIDENTIAL BUILDING IN RS. NO. 130/2A AT V. NO. 167 PERUNGULATHUR VILLAGE SAIDAPET TK. CHENGALPET Dt.

S. THIRUVENGADAM M.E.M.I. Street
CLASS I, L.S. NO: 137,
A-54, ANNA NAGAR,
MADRAS-600 102.
LICENSED SURVEYOR