
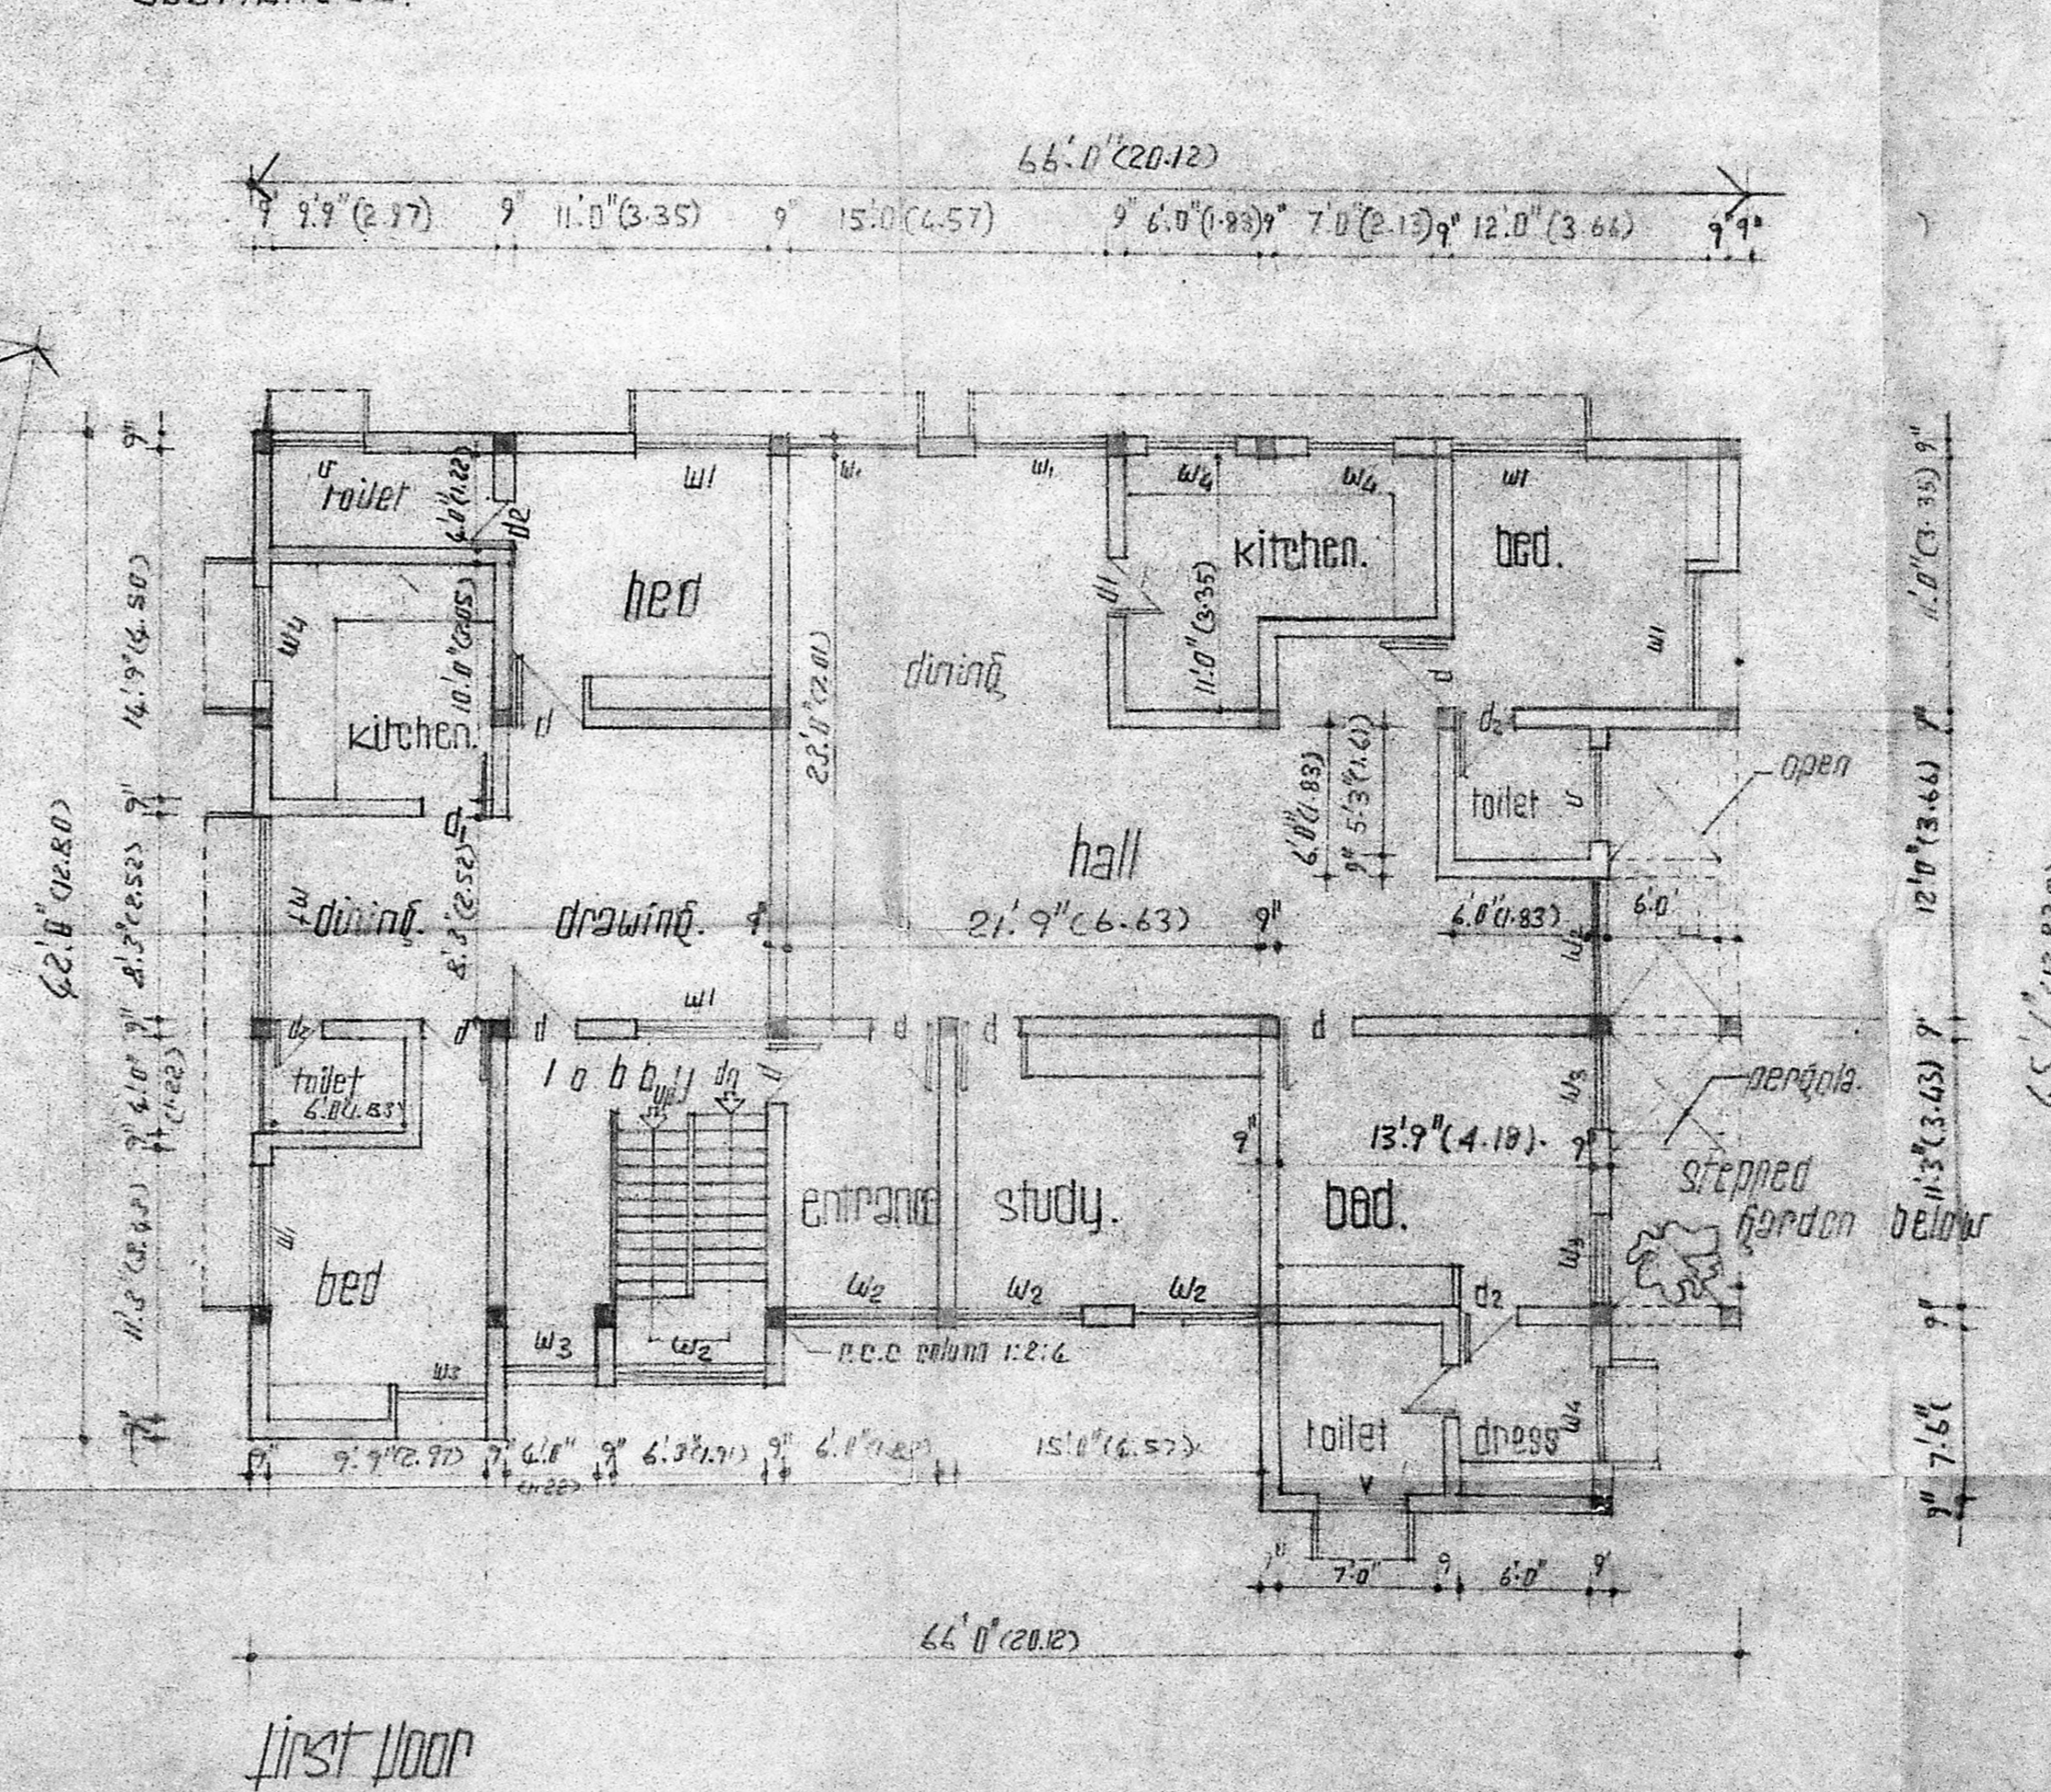


**OUTLINE SPECIFICATION**

12.10  
11/3/92

Foundation :	brick work in c.m. 1:2:4 over 4" sand filling. c.c. column footings
super structure	brick work in c.m. 1:2:4
roof slab :	r.c.c. 1:2:4 suitably reinforced
joinery :	t.w. joinery with enamel paint over a coat wood primer. 2" thick suitably seasoned
flooring :	brick jelly lime concrete laid at slope and covered with one course of pressed tiles set in c.m. 1:2:4
weathering :	two coats of white cement over coat of cement primer
painting	31/3/92

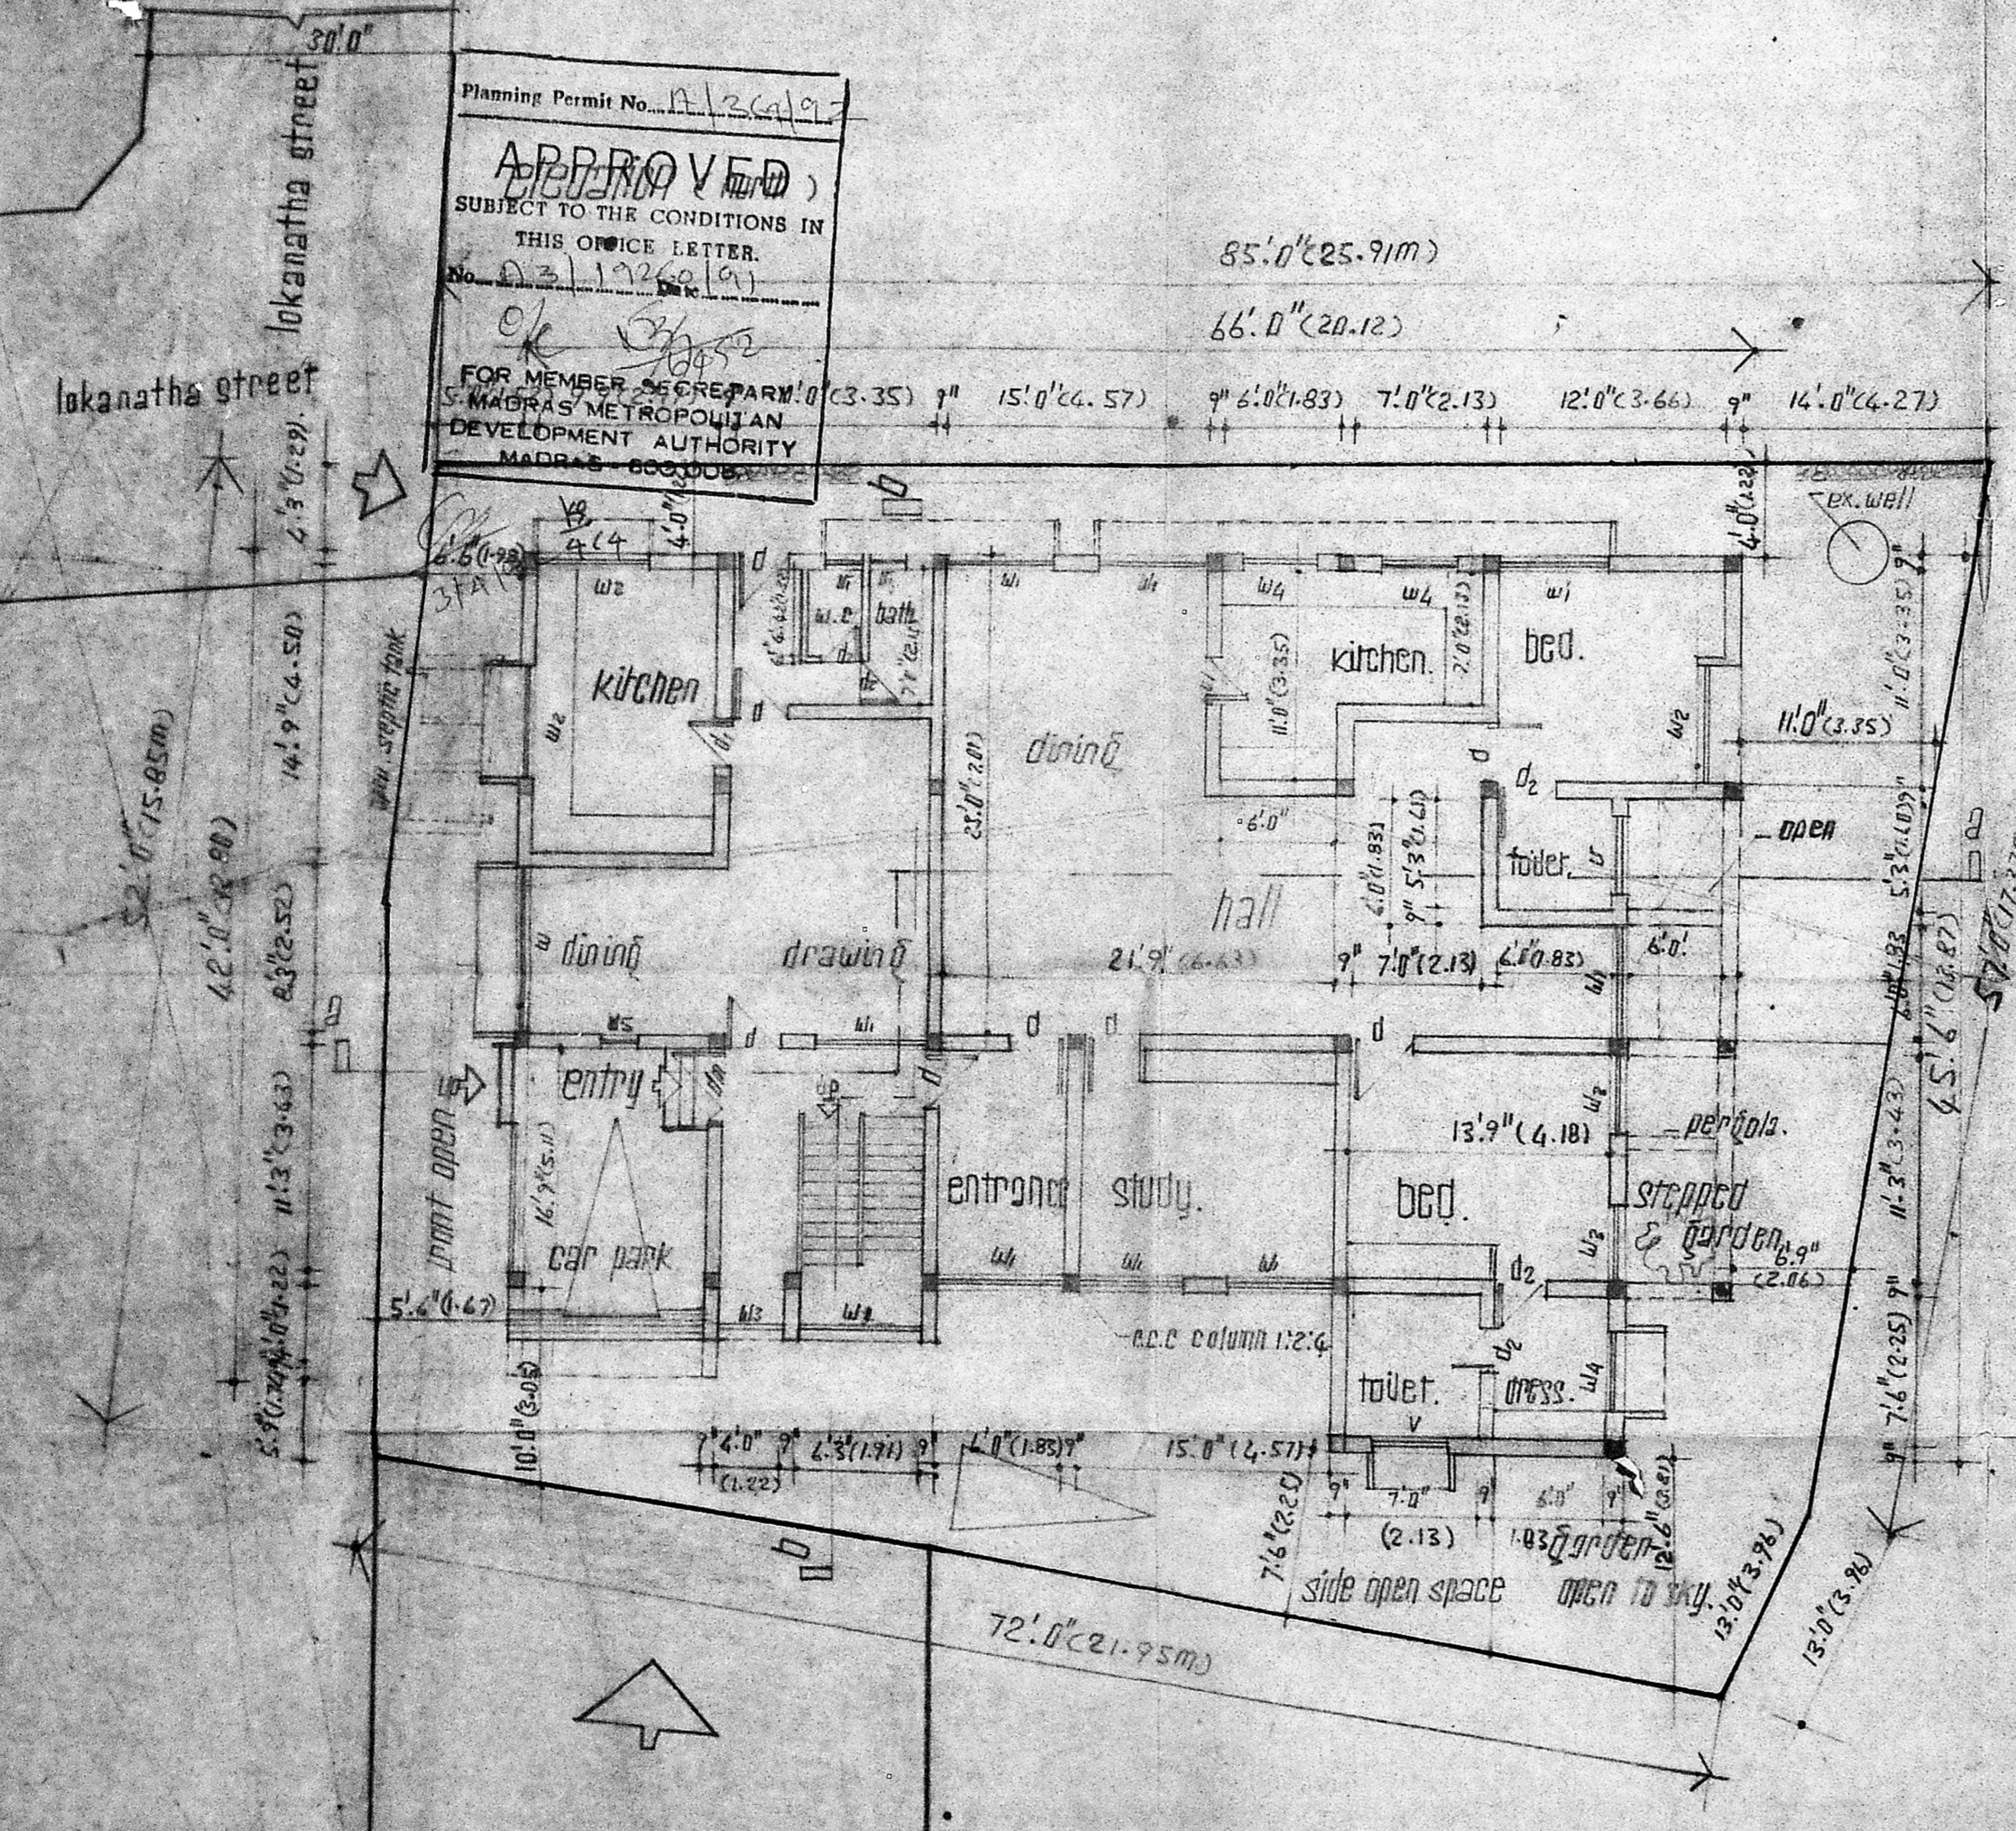

**SCHEDULE OF JOINERY**


type	size	description
dm	6'6" x 7'0"	t.w. door with push shutter.
d	3'0" x 4'6"	t.w. door with flush shutter.
dr	2'9" x 6'6"	t.w. door with flush shutter.
dt	2'3" x 6'6"	t.w. door with flush shutter.
tw	6'3" x 2'0"	aluminium sliding window with m.s. grille
w	6'3" x 2'6"	aluminium sliding window with m.s. grille
w1	6'0" x 4'0"	aluminium sliding window with m.s. grille
w2	6'0" x 3'6"	aluminium sliding window with m.s. grille
w3	4'0" x 4'0"	aluminium sliding window with m.s. grille
w4	4'0" x 3'6"	aluminium sliding window with m.s. grille
w5	2'0" x 6'0"	aluminium sliding window with m.s. grille
w6	2'0" x 3'6"	aluminium sliding window with m.s. grille
v	4'0" x 2'0"	aluminium sliding ventilator with m.s. grille
aw	7'0" x 4'0"	aluminium sliding ventilator with m.s. grille
u	2'0" x 2'0"	aluminium sliding ventilator with m.s. grille

**BUILDING FOR DOMESTIC USE ONLY**

**WORKING DRAWING**

Ground floor & site plan,  
first floor, elevations, notes & section aa.

job:  
plan showing the proposed construction of a building in S.No 332/A TAMBARAM, KENNEDY STREET, alterations to the sanction plan. P.P.A. No: 129/88. permit valid upto 27.3.91. P.P.L. No 93/88. madras-45.

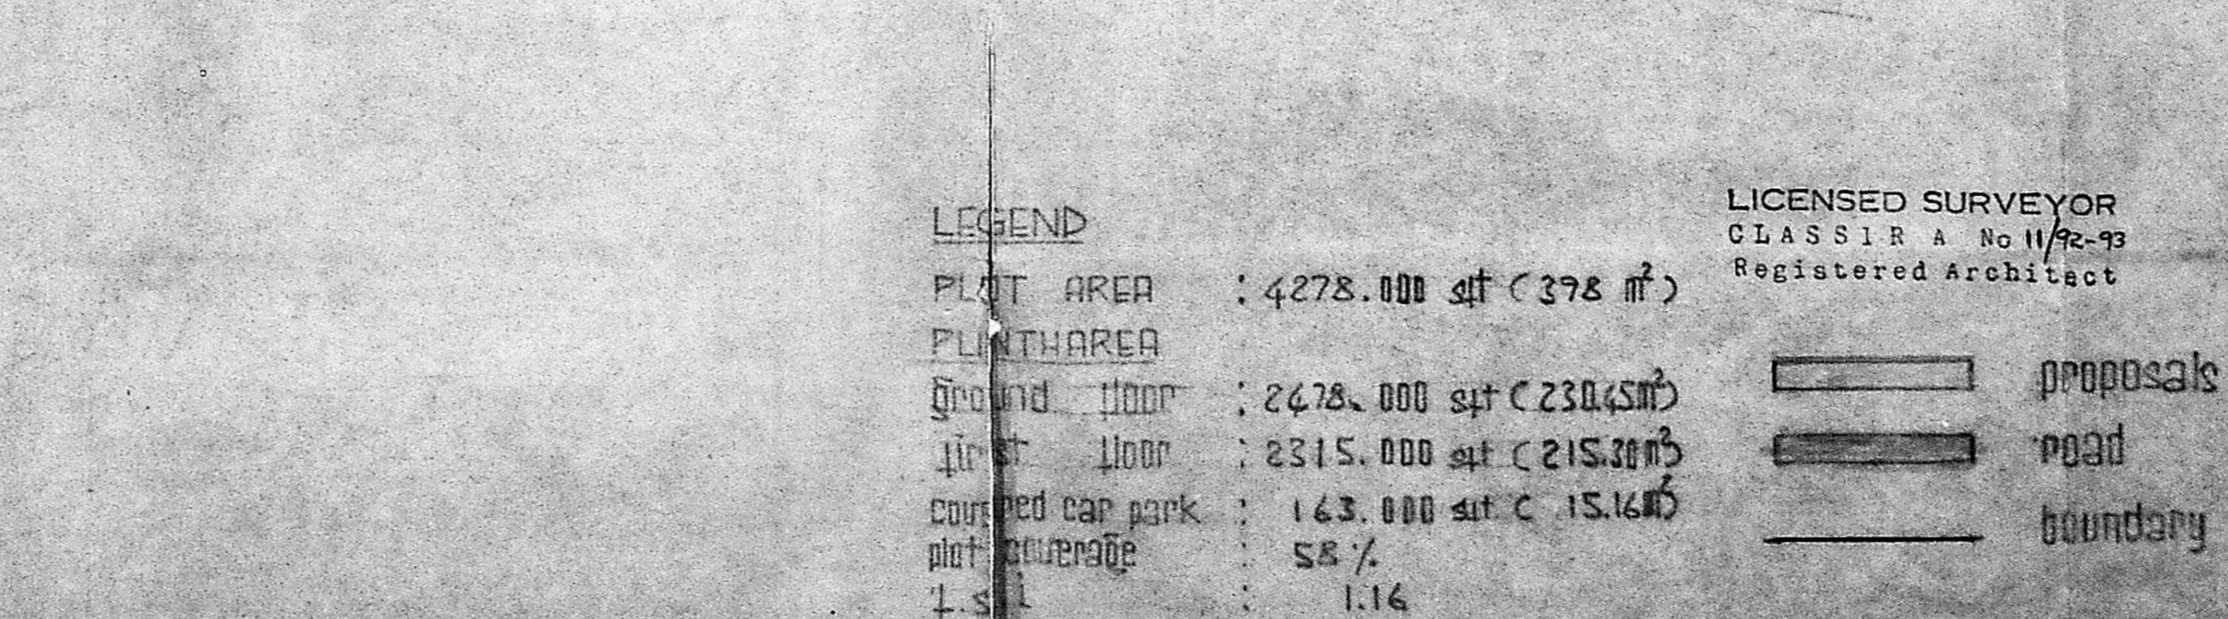

**LEGEND**

PLAT AREA : 4278.000 sqft (398 m<sup>2</sup>)

PLINTH AREA : 2478.000 sqft (230.45 m<sup>2</sup>)

Ground floor : 2315.000 sqft (215.30 m<sup>2</sup>)

first floor : 163.000 sqft (15.16 m<sup>2</sup>)

covered car park : 163.000 sqft (15.16 m<sup>2</sup>)

plot coverage : 58%

F.S.I. : 1.16

LICENSED SURVEYOR CLASS I A No 11/92-93 Registered Architect

proposals

road

boundary

job no: 87/91 scale: 1/8" = 1'-0"

drw no: 1 date: 8.7.91

architects: **RAO ASSOCIATES**  
101, pondy bazaar, tnagar, m.s. 17.

For RAO and ASSOCIATES

architect: **K. RAMACHANDRAN**