


FRONT ELEVATION

22' 0" (671)

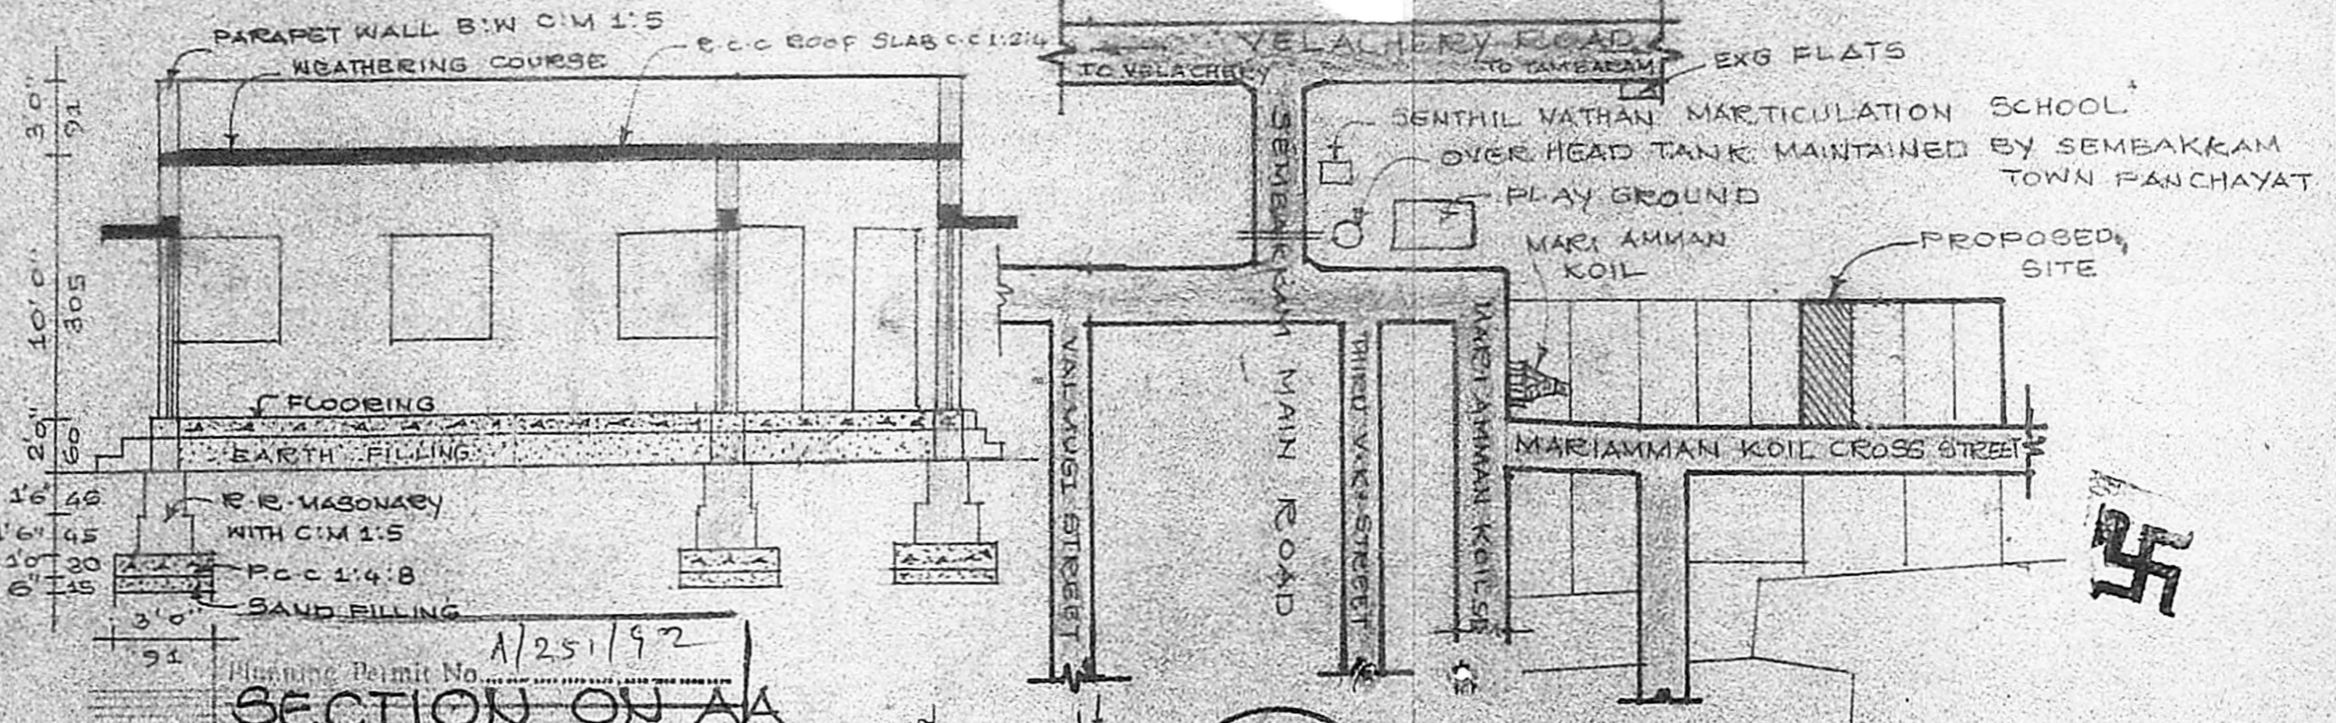

SECTION ON AA

APPROVED

SUBJECT TO THE CONDITIONS IN THE OFFICE LETTER.

No. A/251/92 Date 13/92

FOR MEMBER SECRETARY MADRAS METRO DEVELOPMENT AUTHORITY

COLOUR INDEX

- EXG ROAD
- SITE BOUNDARY


AREA DETAILS

	SFT	SRM
PLOT AREA	1254	116.62
PLINTH AREA	515	47.83
F * S * I	0.41	
COVERAGE	41%	

SCHEDULE OF JOINERY

D - DOOR	3'3" x 7'0"	100 x 214
D ₁ - DOOR	3'0" x 7'0"	91 x 214
D ₂ - DOOR	2'6" x 6'6"	75 x 193
W - WINDOW	5'0" x 4'6"	152 x 137
W ₁ - WINDOW	4'0" x 4'6"	122 x 137
W ₂ - WINDOW	3'0" x 4'6"	91 x 137
V - VENTILATOR	2'0" x 2'0"	60 x 60

WELL DETAILS

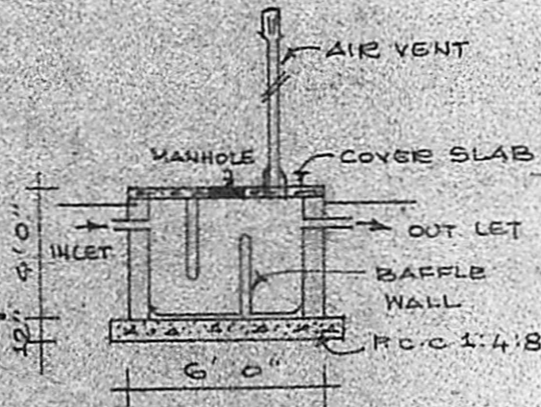

SEPTIC TANK DETAILS

THE PLAN SHOWING PROPOSED CONSTRUCTION OF A HOUSE IN S. NO. 104/3PT OF SEMBAKKAM VILLAGE, SEMBAKKAM TOWN PANCHAYAT LIMIT, SAIDAPET TALUK CHENGAI-MGR DISTRICT SCALE 1:100

OWNER SIGNATURE

P. Gajendran
P. GAJENDRAN, D.C.E., P.D.T & C.P.
 LICENSED SURVEYOR,
 TAMBARAM MUNICIPALITY
 Room No. 61 National Theatre Cor. 1st
 LICENSED SURVEYOR

PLAN & SITE PLAN

