



PLAN SHOWING THE PRO. DWELLING HOUSE
AT PLOT No 29 TALAKANANCHERI VILLAGE
SAIDAPET TALUK, CHENGAIANNA DIST.

ALANDUR MUNICIPALITY S.No. 21/2C2
SANCTIONED LAYOUT No DTPM/8-75
DATED 15.3.75

SCALE: 1" = 8'-0" (1cm = 1m)

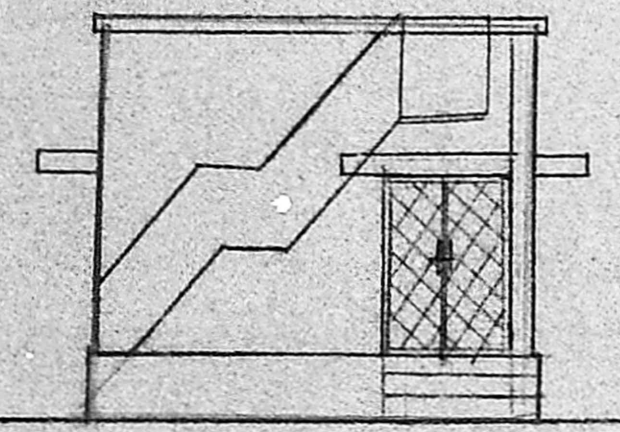

ELEVATION

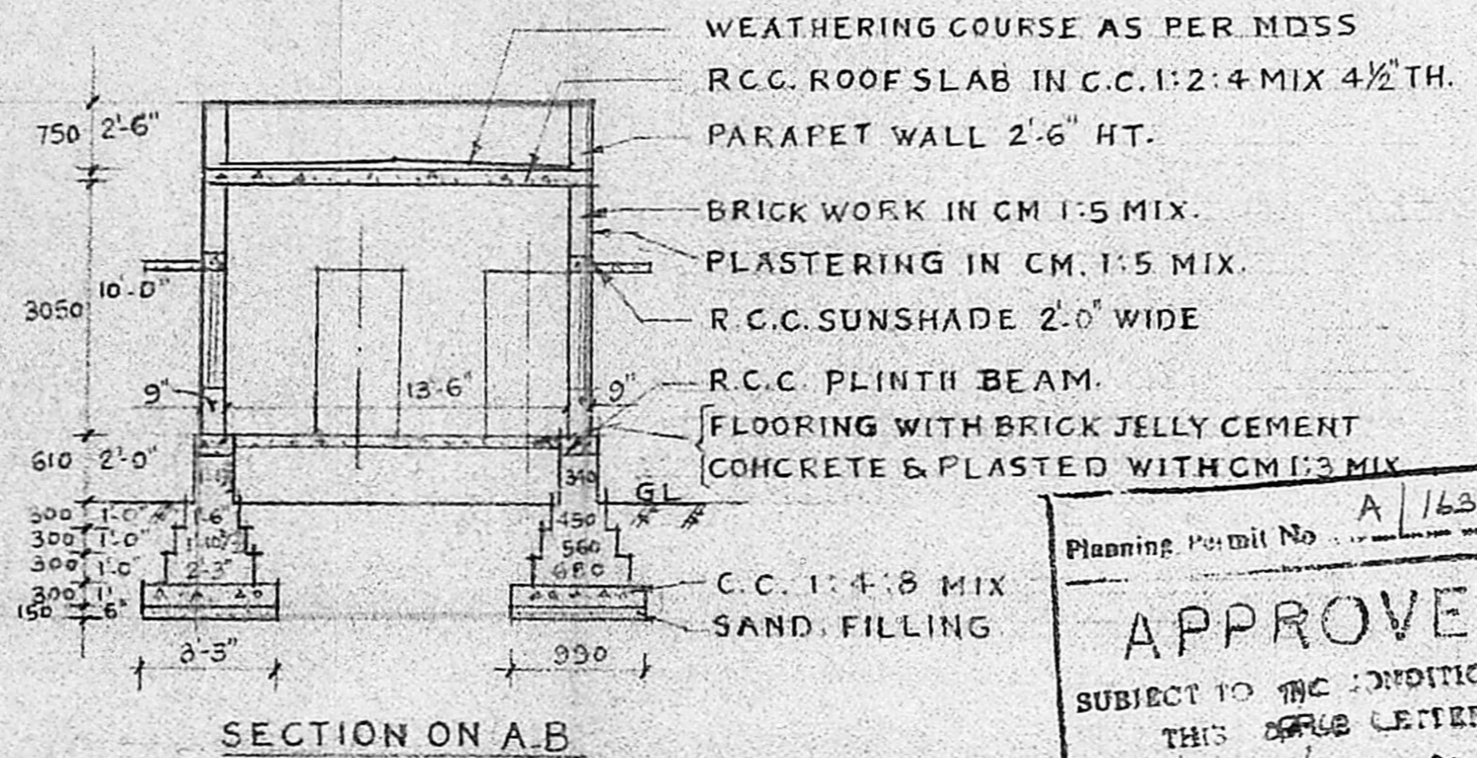


SECTION ON A-B

WEATHERING COURSE AS PER MDSS
R.C.C. ROOF SLAB IN C.C. 1:2:4 MIX 4 1/2" TH.
PARAPET WALL 2'-6" HT.
BRICK WORK IN CM 1:5 MIX.
PLASTERING IN CM 1:5 MIX.
R.C.C. SUNSHADE 2'-0" WIDE
R.C.C. PLINTH BEAM.
FLOORING WITH BRICK JELLY CEMENT
CONCRETE & PLASTED WITH CM 1:3 MIX
C.C. 1:4:8 MIX
SAND FILLING


Planning Permit No. A/163/92.
APPROVED
SUBJECT TO THE CONDITIONS IN
THIS OFFICE LETTER
No. A3/23505/91 Date 22/2/92
FOR MEMBERS OF THE
MADRAS METROPOLITAN
DEVELOPMENT AUTHORITY
MADRAS 600 008

JOINERY		
REF	DESCRIPTION	SIZE
D	C.W. DOOR	3'-4" X 6'-6" 1000 X 1950
D1	C.W. DOOR	3'-0" X 6'-0" 910 X 1800
D2	C.W. DOOR	2'-9" X 6'-0" 810 X 1800
W	C.W. WINDOW	4'-0" X 4'-6" 1220 X 1370
W1	C.W. WINDOW	3'-0" X 4'-0" 910 X 1220
J	RCC JALI	3'-0" X 2'-0" 910 X 610
CB	CUP BOARD	3'-6" X 5'-6" 1065 X 1680
G	GRILL GATE	4'-0" X 6'-6" 1220 X 1980

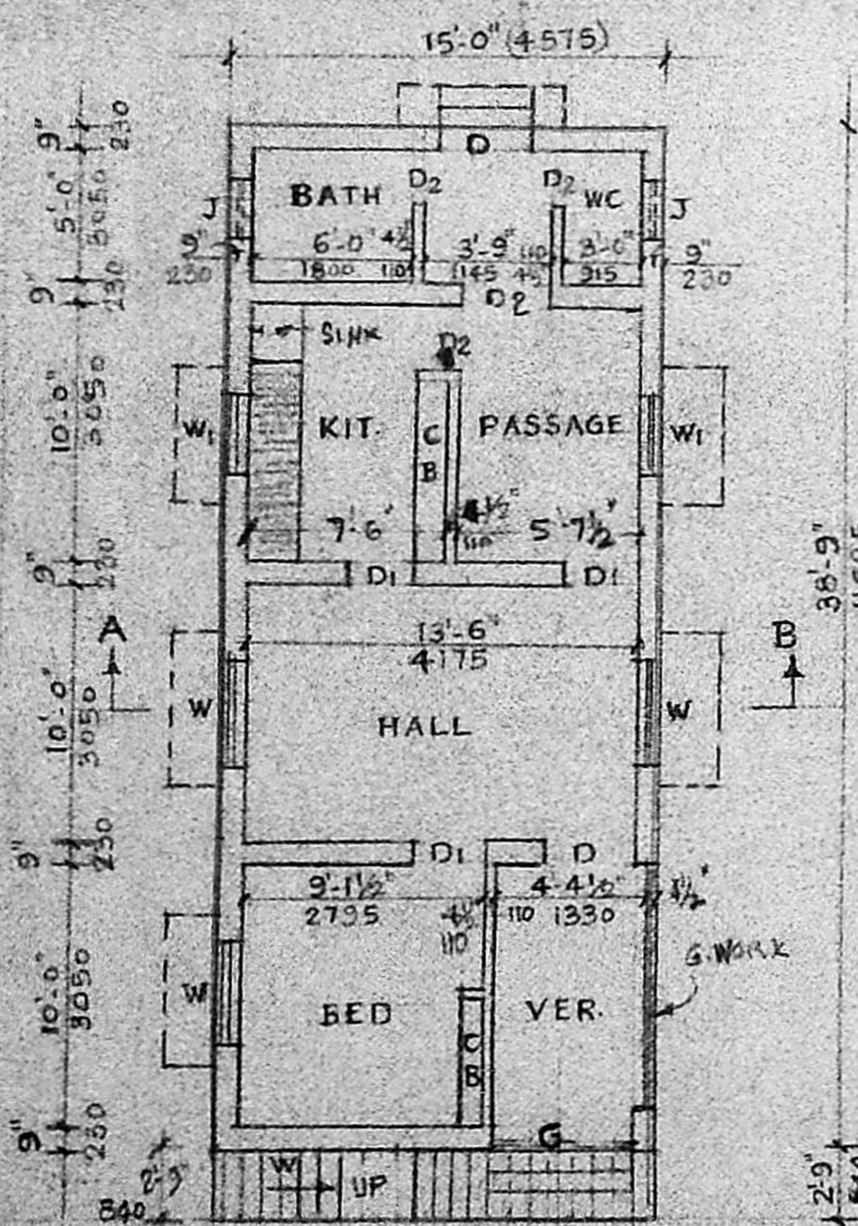

PLAN

SITE PLAN N
SCALE: 1" = 16' (1cm = 2m)

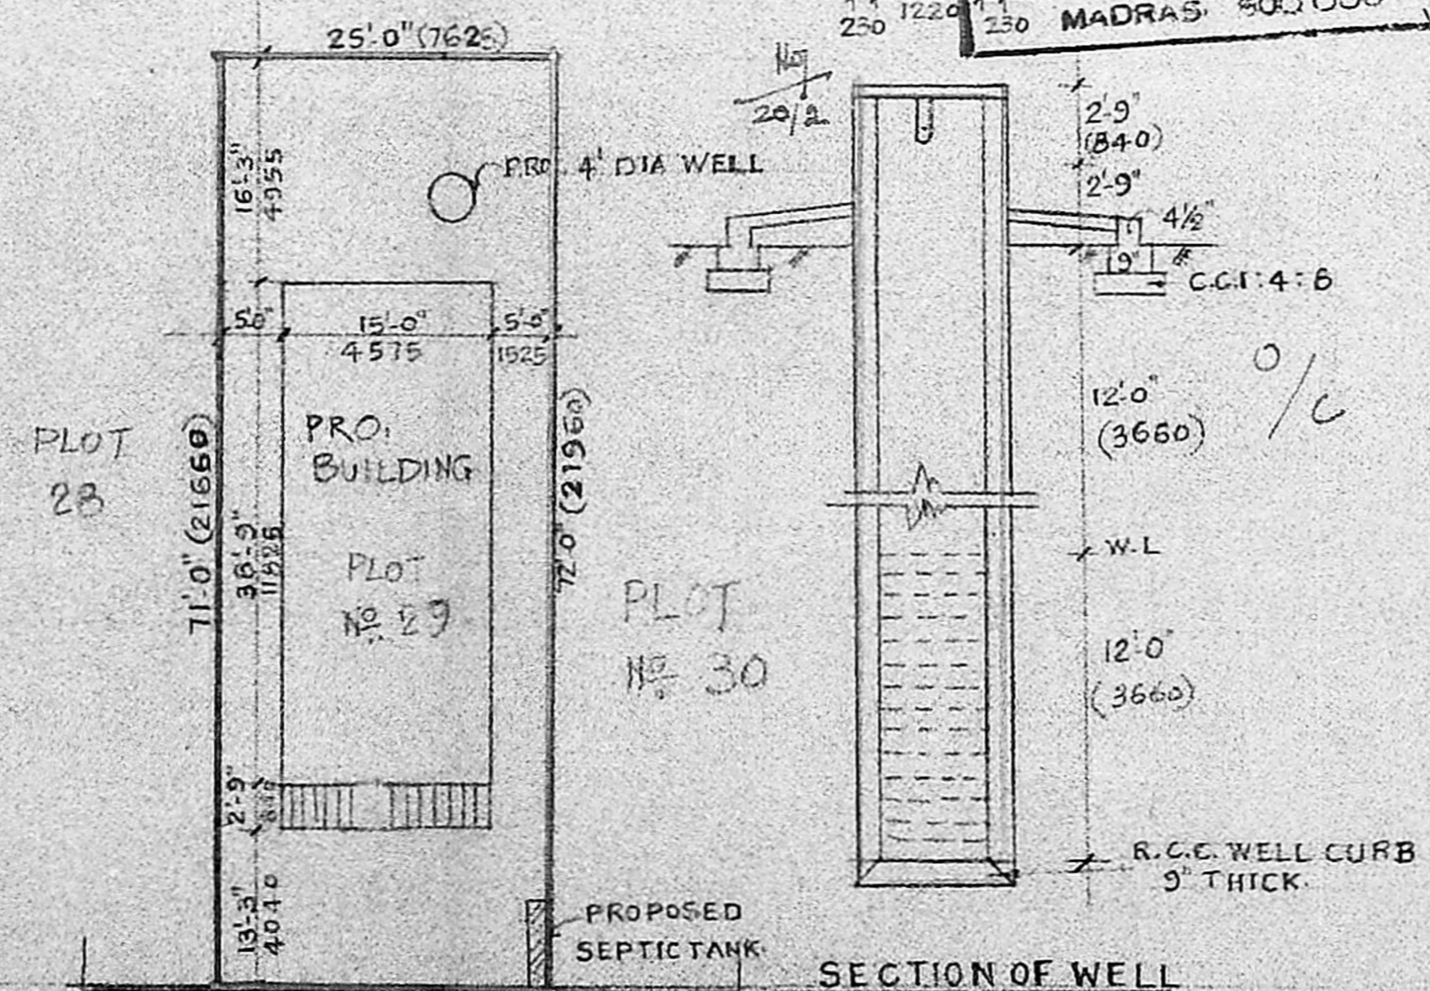


SECTION OF WELL

FAR:


	Sq. Ft.	Sq. m.
PLOT AREA	1800	167.40
BUILT UP AREA	581	54.00

COLOUR INDEX

- PRO. BUILDING [Symbol]
- PLOT BOUNDARY [Symbol]
- ROAD PORTION [Symbol]

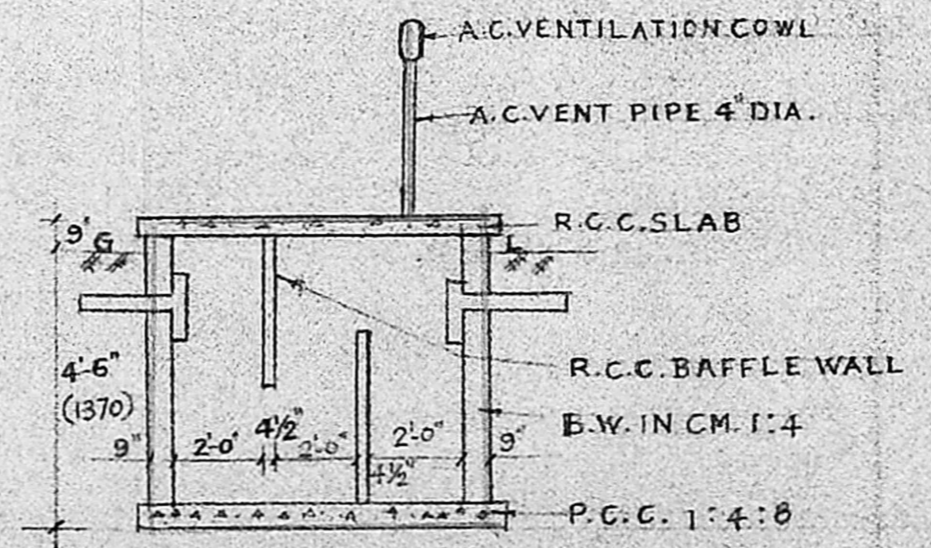

SECTION OF SEPTIC TANK

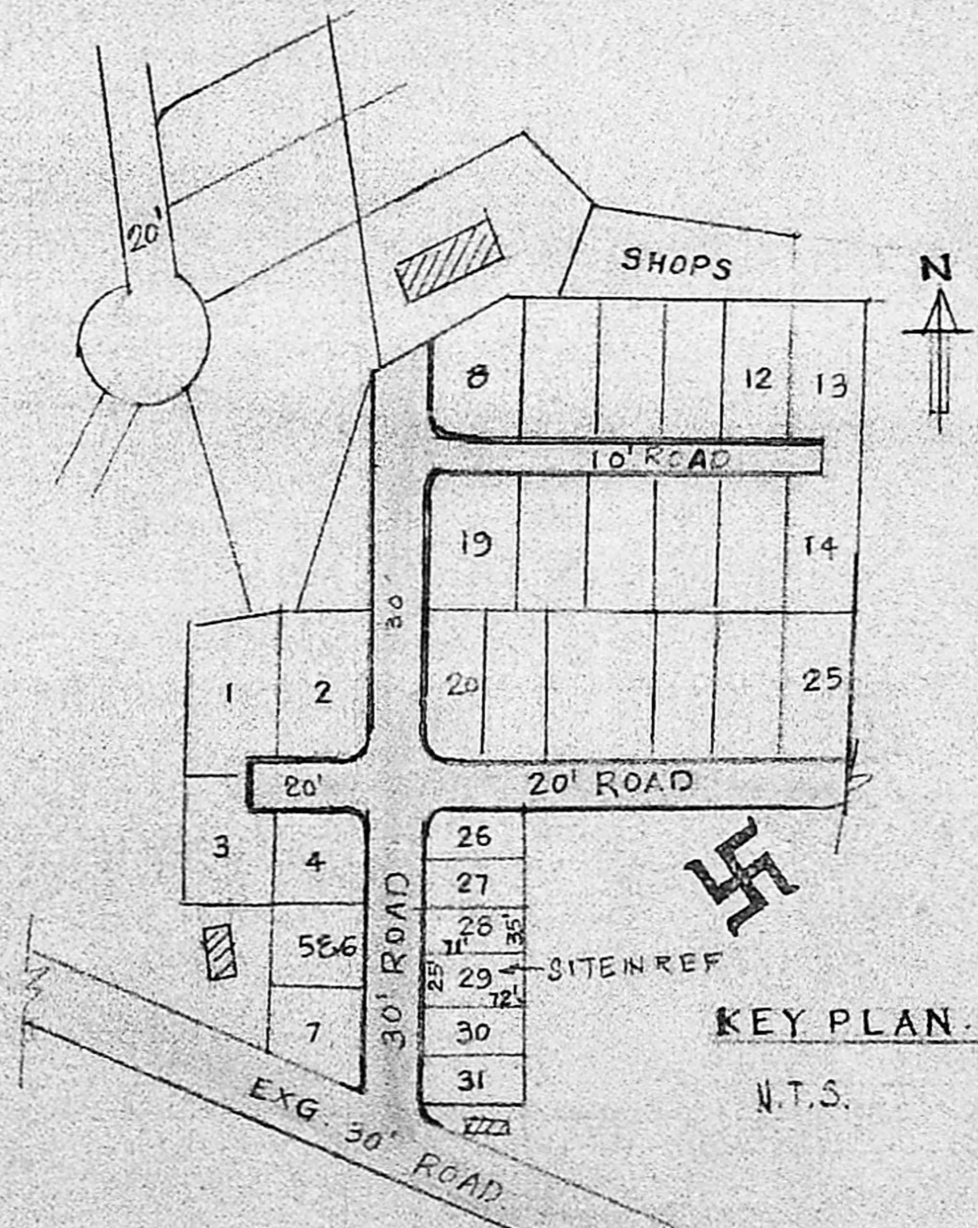

KEY PLAN

N.T.S.

R. Mohan Rao
R. Mohan Rao, D.O.L.
LICENSED SURVEYOR
Corporation of Madras
REG. No: 14
AMBATTUR TOWN SHIP
SIGNATURE OF OWNER
SIGNATURE OF SURVEYOR
Office: 15, Madley Road
NAGAR, MADRAS-600 008