


PLAN SHOWING THE PROPOSED CONSTRUCTION OF RESIDENTIAL BUILDING IN S.NO. 146 OF PARUTHI PATTU VILLAGE, KUMARAN ST, CROSS SE AVADI TOWNSHIP LIMIT. SCALE 1:100.

FOR OFFICE USE ONLY




*BRP*

OWNER: THIRU. K. SUNDARADASS.

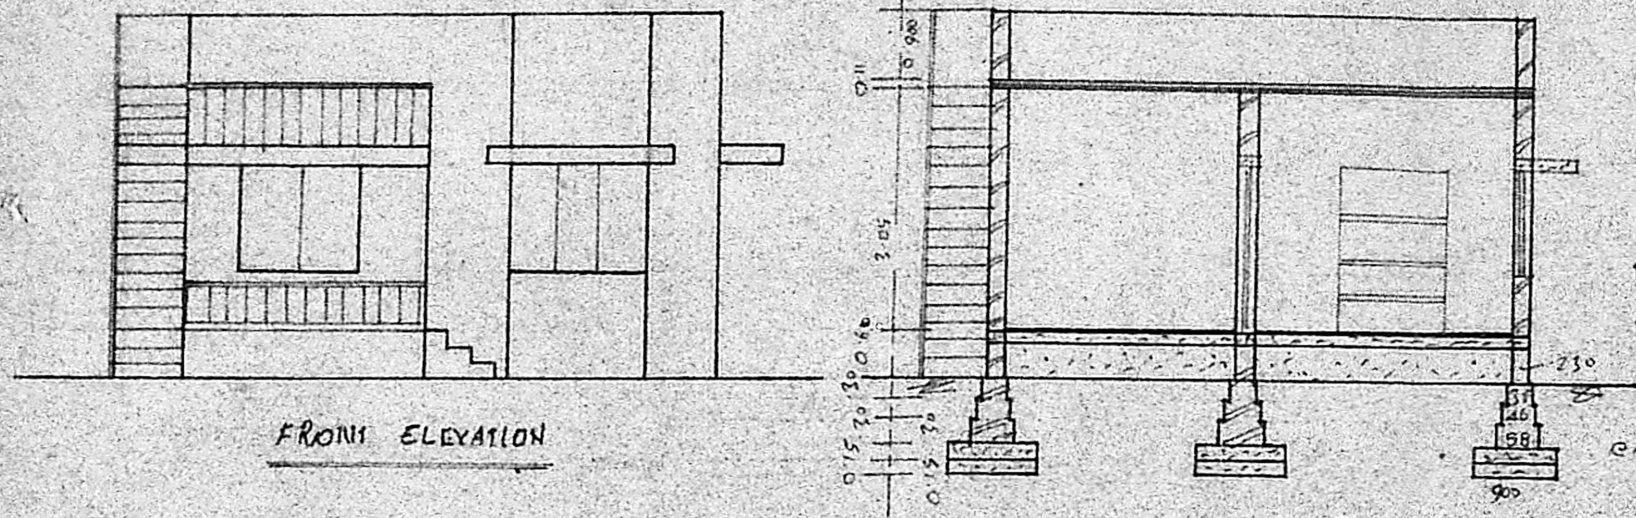


PARAPET WALL 2-DHT  
R.C.C 1:2:4 4 1/2%  
R.C.C SUN SHADE  
B.W. IN C.M:6  
PRINT BEAM  
C.C 1:4:8 SAND FILLING

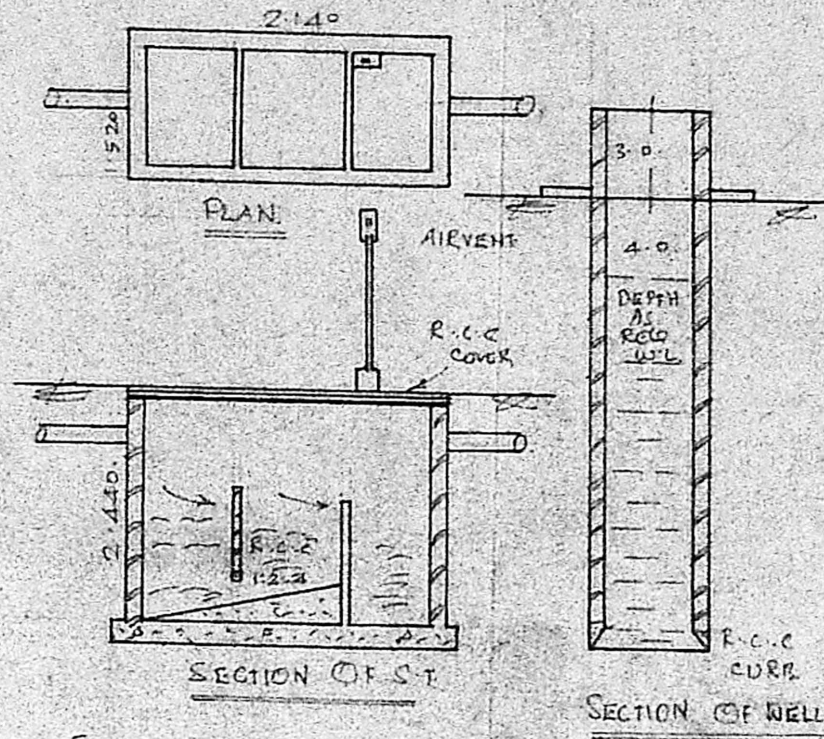


SECTION OF ST. SECTION OF WELL.


Planning Permit No. A/624/91  
**APPROVED**  
SUBJECT TO THE CONDITIONS IN THIS OFFICE LETTER.  
No. B/2/A3/2423/91 Dtd. 4/6/91  
*[Signature]*  
FOR MEMB. IN CH.  
MADRAS METROPOLITAN DEVELOPMENT AUTHORITY  
MADRAS 600 008.

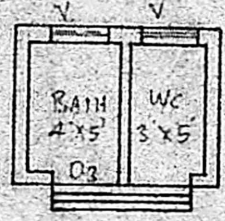


PLAN OF BATH & WC.

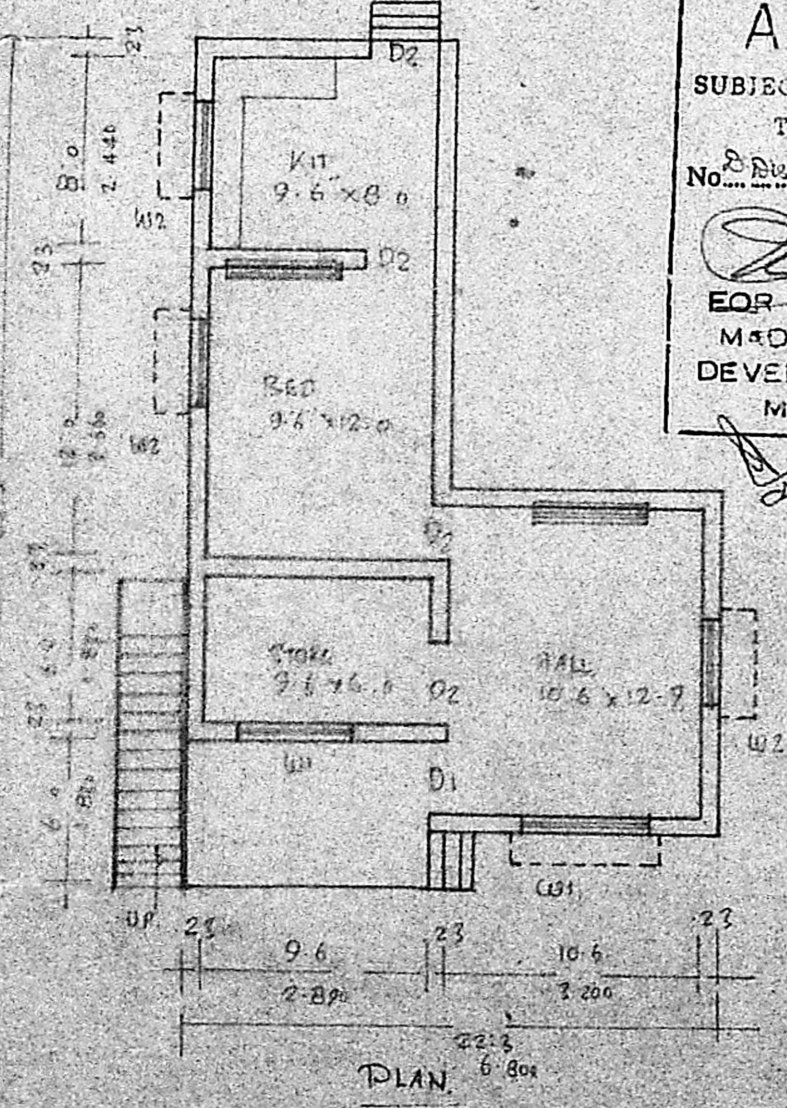

PLAN

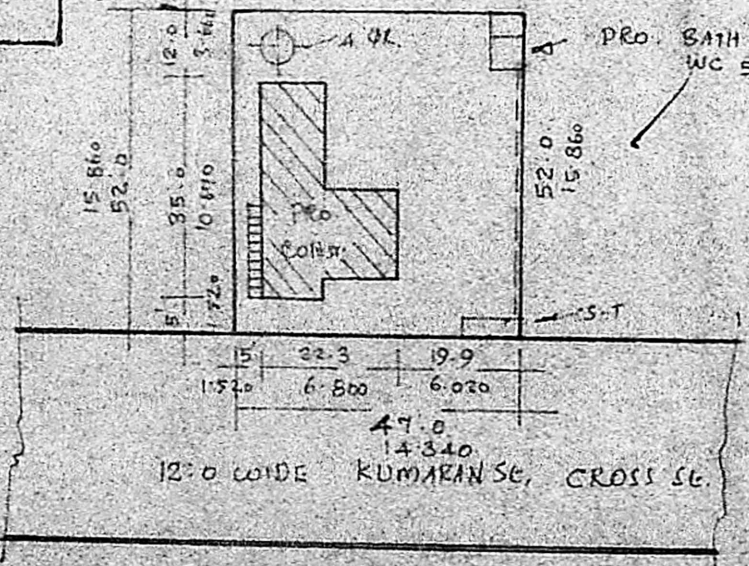

SITE PLAN SCALE 1:400.

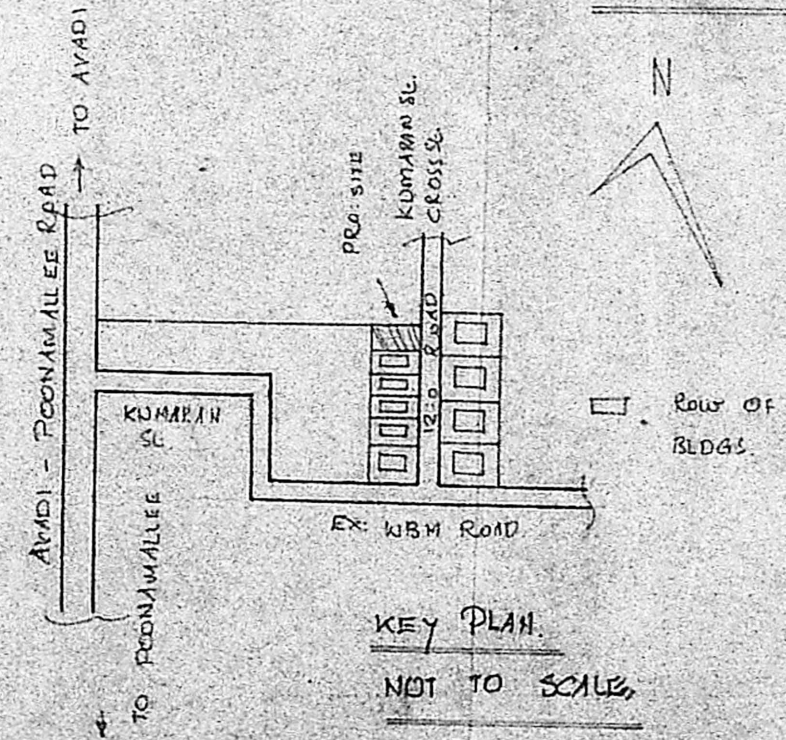

KEY PLAN NOT TO SCALE.

*Area: (11.4 x 35) + (11.25 x 14.25) = 590.31 sqm = 54,900 sq ft*

BRIEF SPECIFICATIONS.	
FOUNDATION	C.C 1:4:8 150mm OVER SAND FILLING
SUPER STRUCTURE	BRICK WORK IN C.M:6
ROOF	R.C.C 1:2:4 4 1/2% W WEATHERING COURSE ON TOP
FLOORING	C.C 1:4:8 100mm OVER HARD CORE
PLASTERING, JOINERIES	C.M:4 12mm for wall FIRST CLASS HARD WOOD
<b>SCHEDULE OF JOINERIES</b>	
DOOR	C.W PANELLED D1 1000 x 2000
DOOR	D2 900 x 2000
DOOR	D3 750 x 2000
WINDOW	W1 1500 x 1370
WINDOW	W2 900 x 1370
VENTILATOR	V 900 x 600

AREA STATEMENT:  
AREA OF SITE 2418.00 SQ FT OR 225.000 SQ M  
AREA OF CONST: 545.31 SQ FT OR 50.000 SQ M  
COVERAGE: 23% F.S.I @ 230

*[Signature]*  
K. PERIASAMY D.C.E.  
LICENSED SURVEYOR  
CONSULTING ENGINEER  
LICENSED SURVEYOR  
MADRAS 600050

*[Signature]*  
OWNER

LEGEND:  
BOUNDARY SHOWN  
PRO CONST SHOWN