



elevation

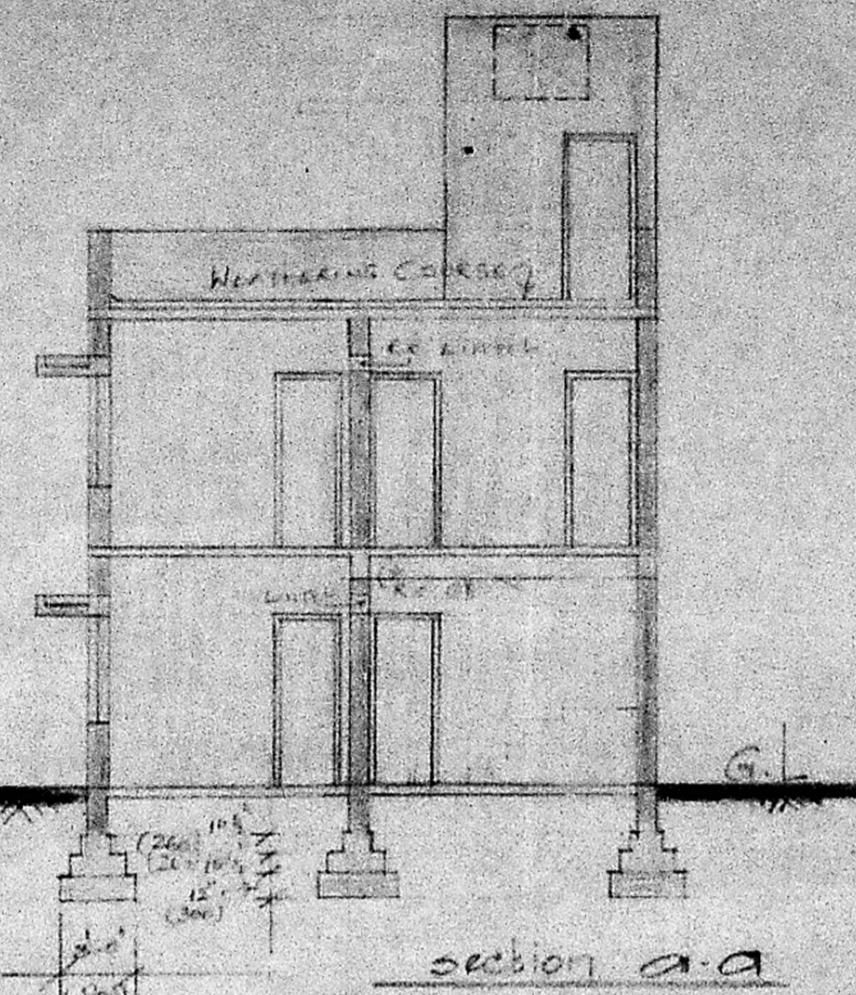

section A-A

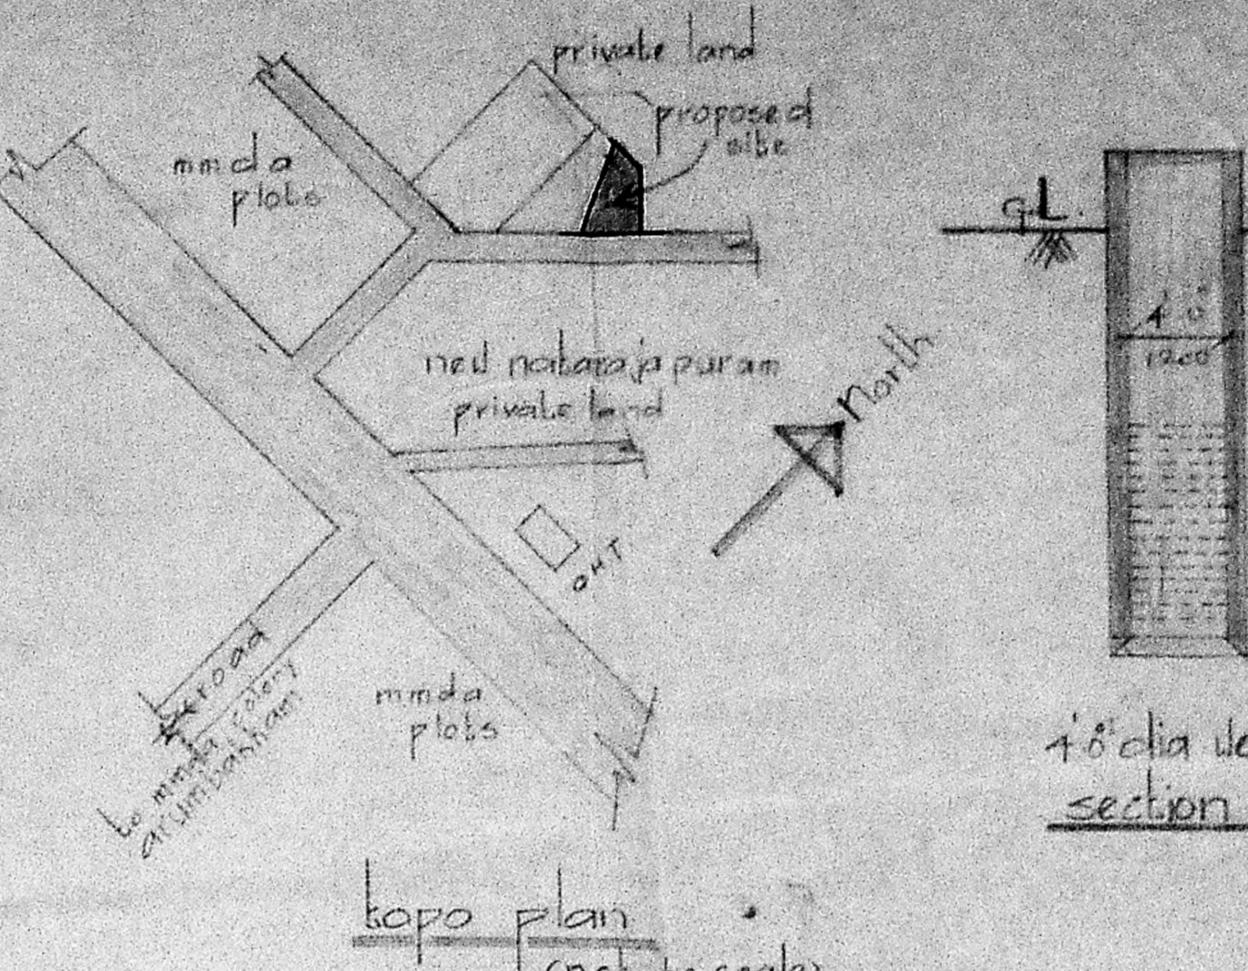

10' dia well section

topo plan
(not to scale)

Schedule of joinery

P.	b. w. panelled door	3'0" x 7'0" (60x200)
D.	" "	2'6" x 7'0" (75x200)
D2	" "	2'6" x 7'0" (75x200)
I	low glazed door	4'0" x 7'0" (120x200)
M1	" R.P.	4'0" x 7'0" (120x200)
M2	" "	2'6" x 7'0" (75x200)
M3	" "	2'6" x 7'0" (75x200)
M4	" "	2'6" x 7'0" (75x200)

specifications

Foundation: brick dark in 6" x 6" size of pcc
14:8 of 12" thick

super structure: brick dark in 6" x 6" size
bricks & cement: in pcc 1:2:4

Floor & roof: in pcc 1:2:4 with suitable
thickness & reinforcements.

Flooring: mosaic & granolithic

joinery: best Indian teak wood

finishes: interior & exterior with cement &
distemper paints

joinery: synthetic enamel paint

area statement	sq ft	sq mtr
land	1242.50	115.47
g.floor	718.00	66.73
f.floor	605.00	56.23
staircase	141.00	13.10
plot coverage	57.8%	
F.S.I.	1.18	




reference

proposal
road
boundary
sewerline
water line





building - residential

proposed building in plot no 5a,
in S.no. 53/3 & 54/4 strumbakkam
village

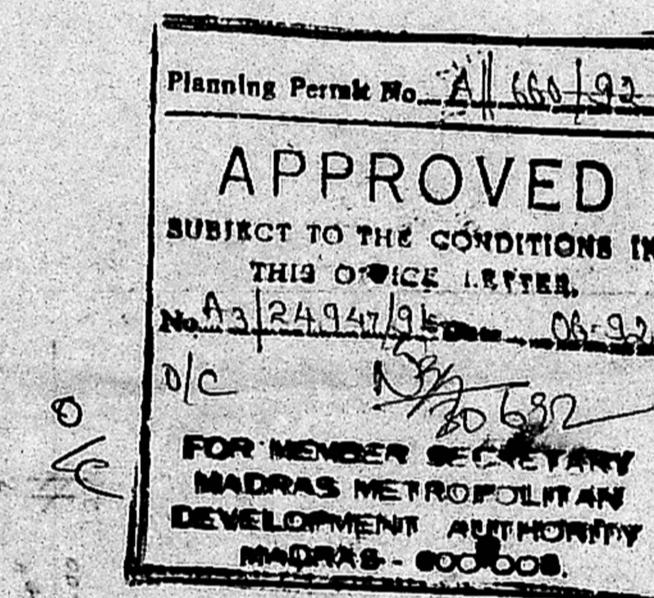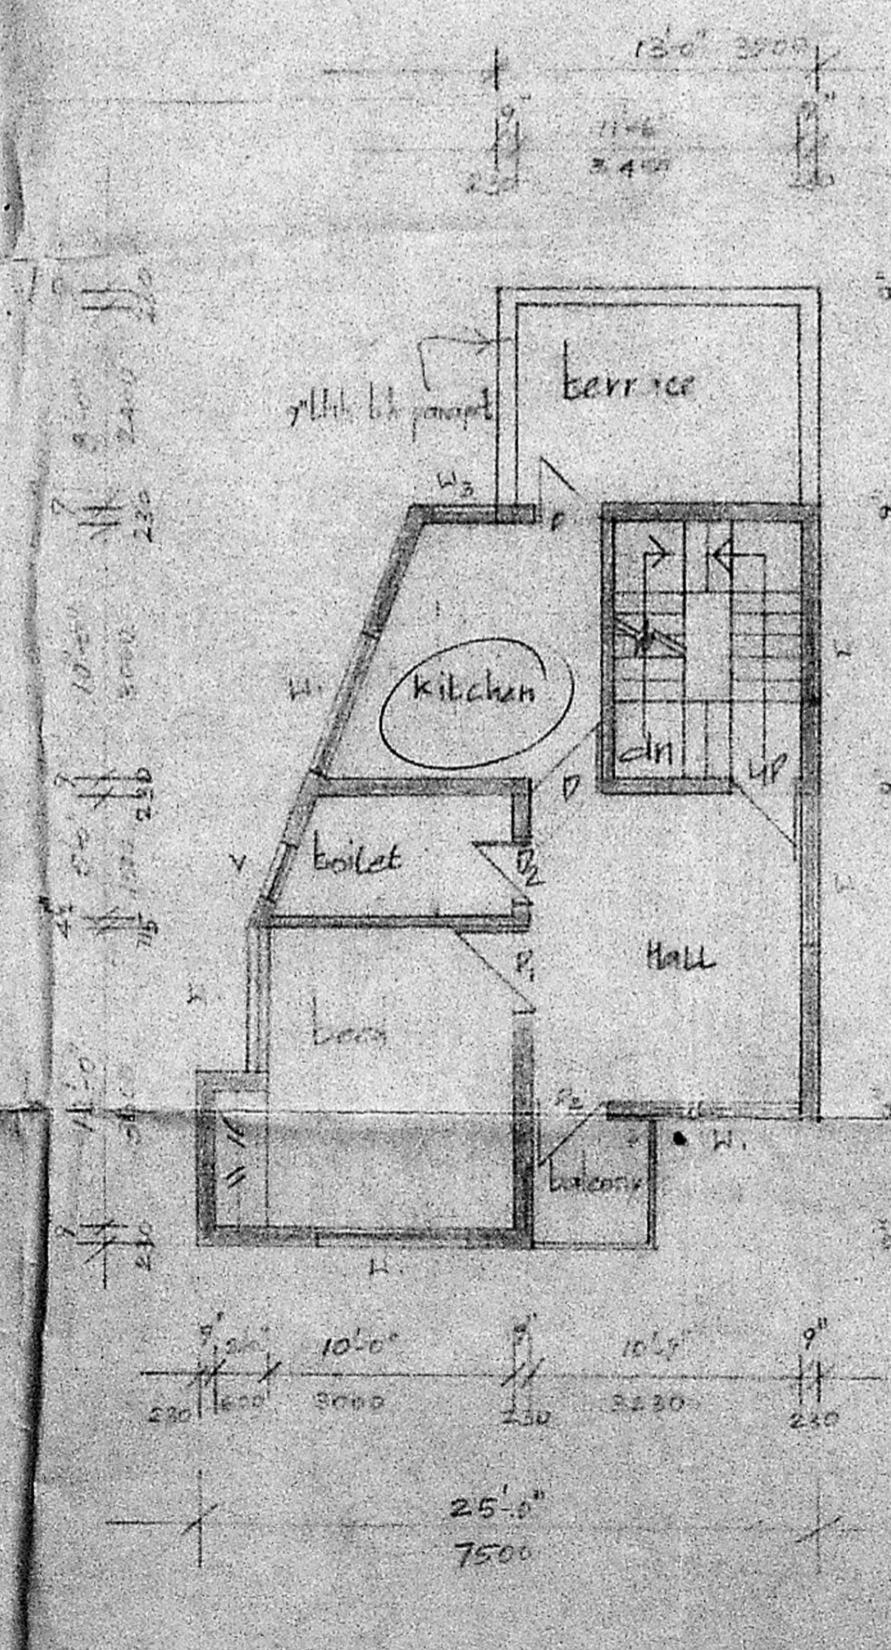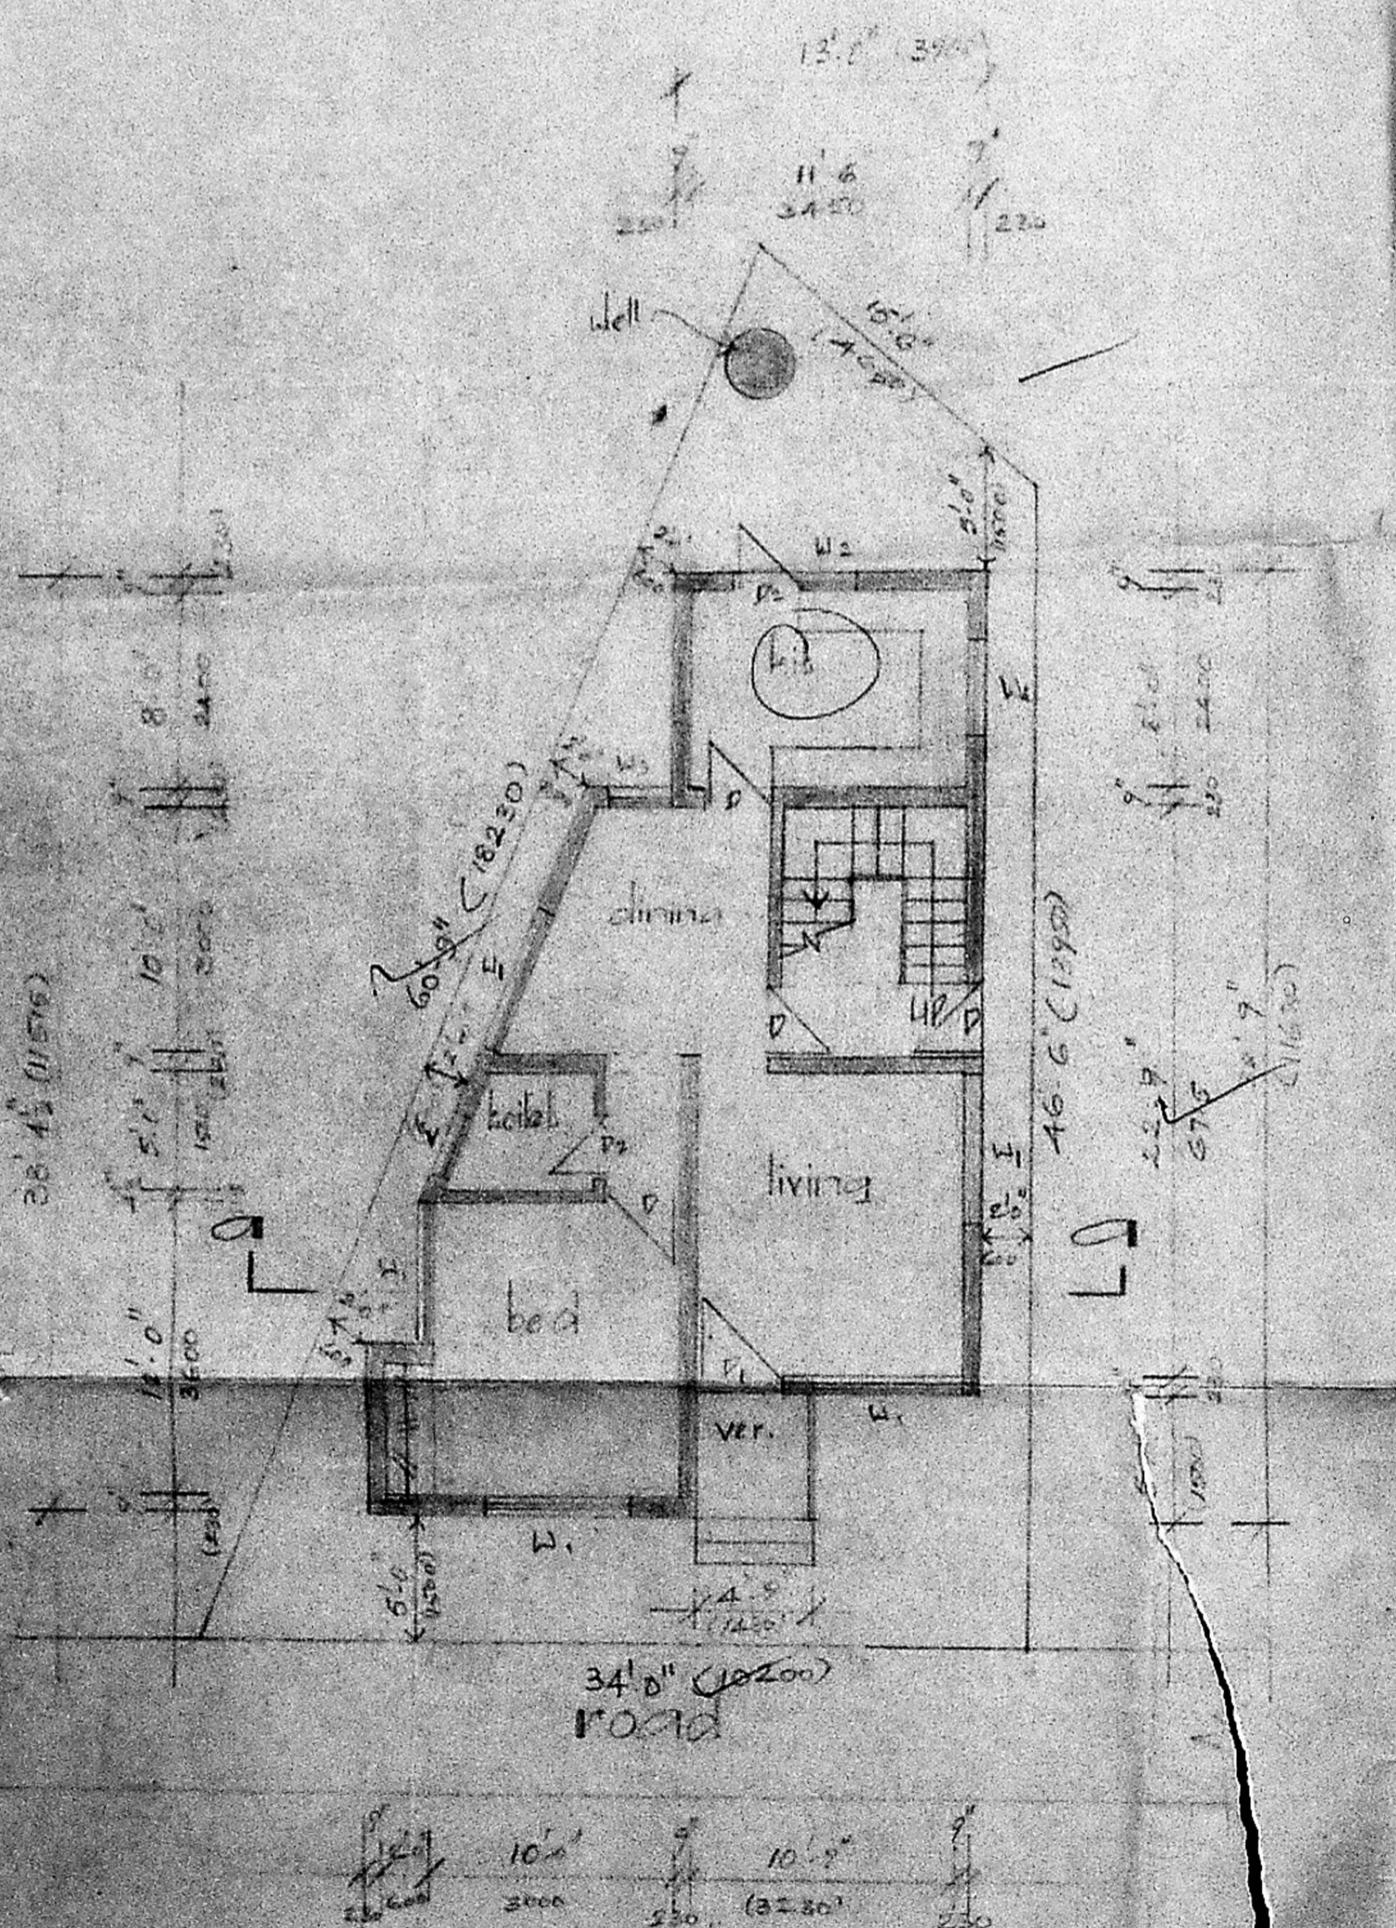

Approved
25/6/92
by
A/C

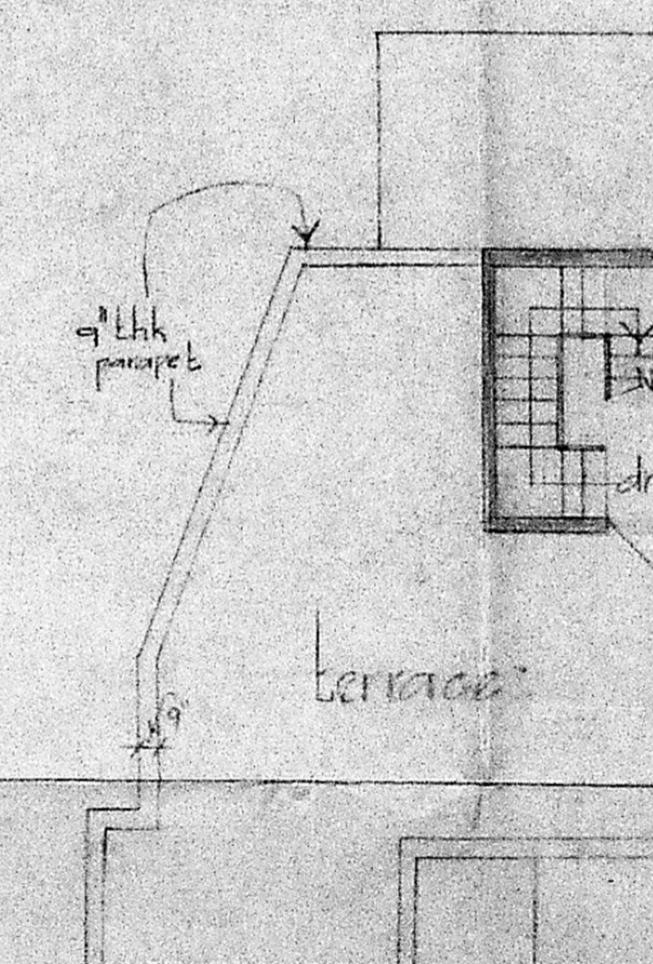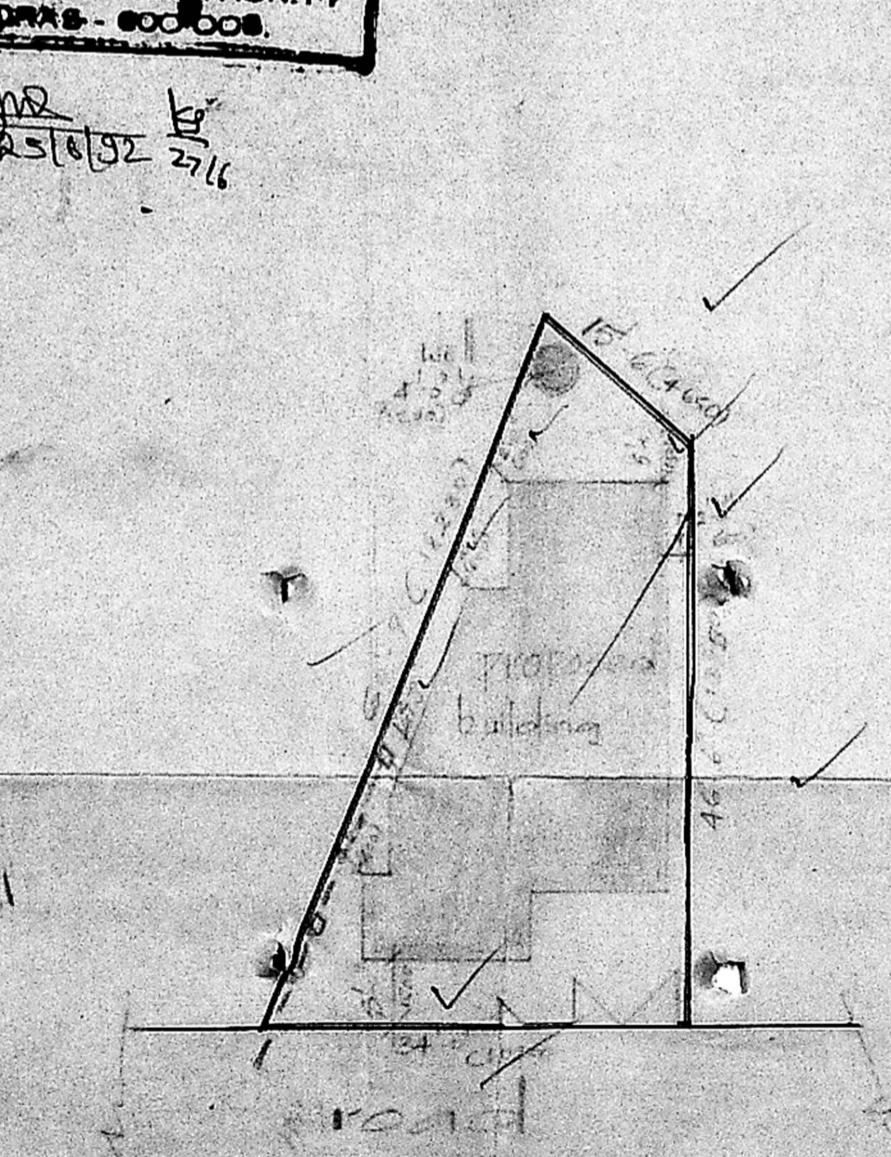

terrace floor plan

owners: Jyothiwan

Mr. J. S. J. Jyothiwan class.

Nimale Jyothiwan,

Mrs. Nirmala Jyothiwan.

scale = 1" = 20' (1:100)

date = 24. Mar 1992

drafter = muthu venkappa

architect ALEX R. Y. CHARLESON, MARCH 1992
REGISTERED ARCHITECT C.A./57754
402, MOUNT ROAD, MADRAS-600 006

alex r.y. charleson
402, mount road,
tajen complex, madras-600 006