



PLAN SHOWING THE PROPOSED CONSTRUCTION AT PLOT NO 16A
 R.S. NO 150 (SIVAPRAHASAM NAGAR) RATIVGANDHI NAGAR, SATYANAGAR VILLAGE,
 THIRUVOTTRIYUR MADRAS-600019
 FOR MR. P.R. GANESAN

SCALE : 1" = 8'-0" (1:100)

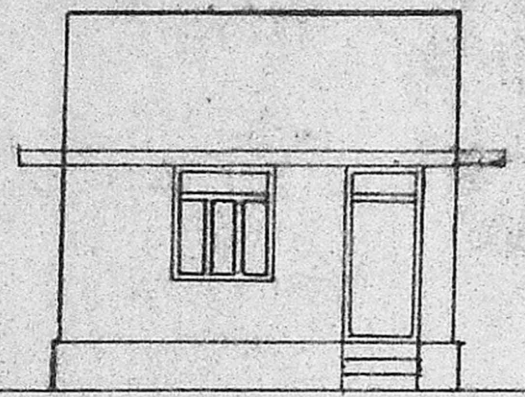

ELEVATION

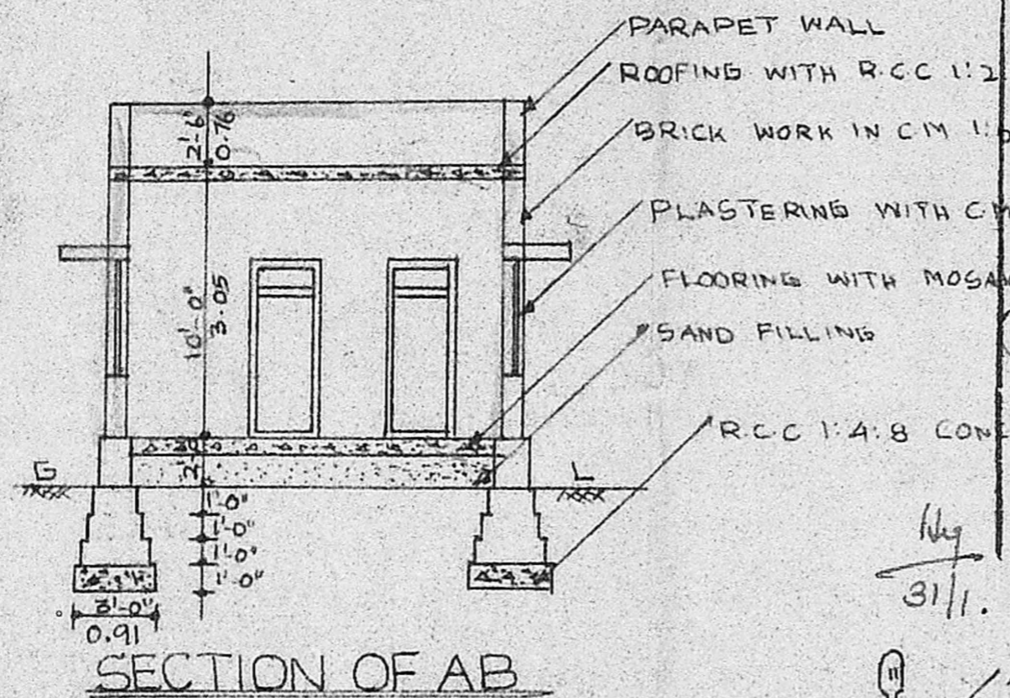

SECTION OF AB

Planning Permit No. A/86/92.


APPROVED

SUBJECT TO THE CONDITIONS IN THIS ORDER.


NOTES: A3/25191/91/5/192

S. Murali D.C.


FOR MEMB. MADRAS MUNICIPALITY DEVELOPMENT AUTHORITY MADRAS 600019

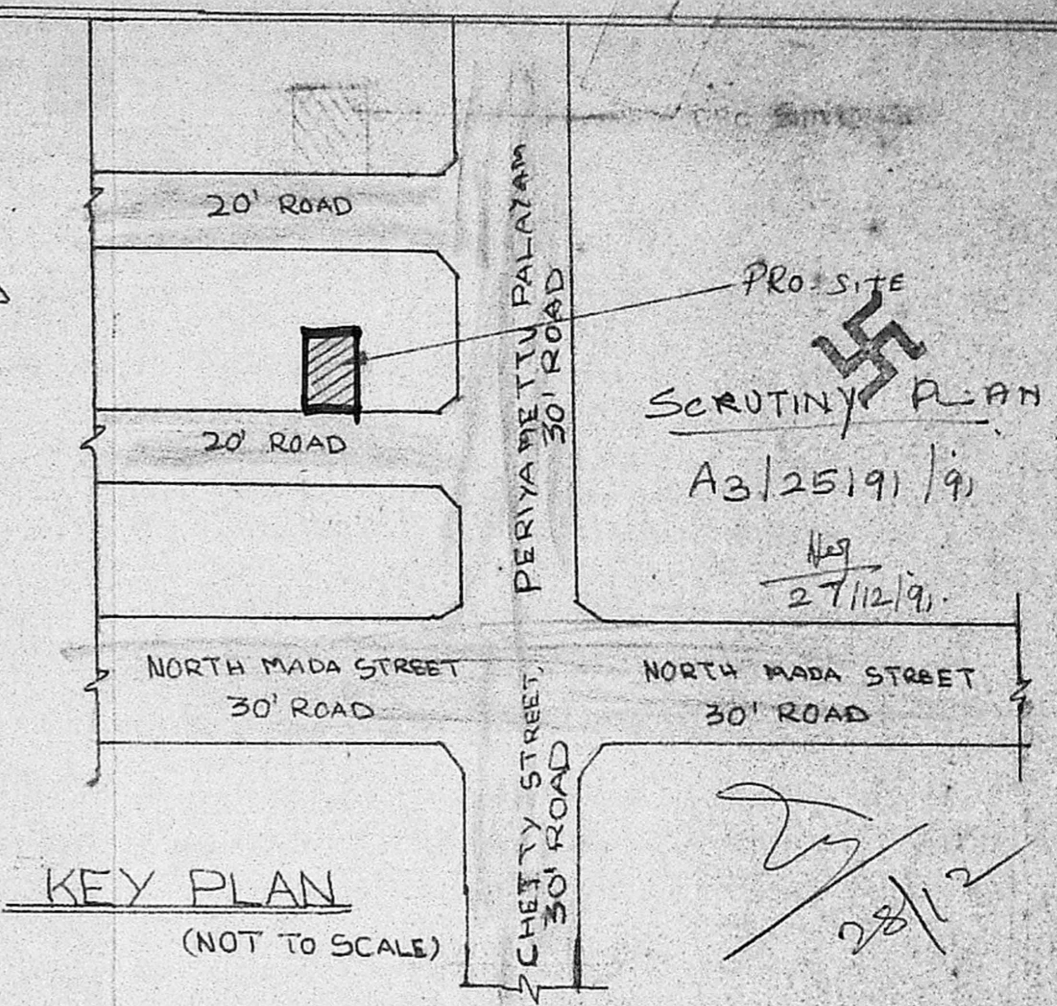

KEY PLAN (NOT TO SCALE)

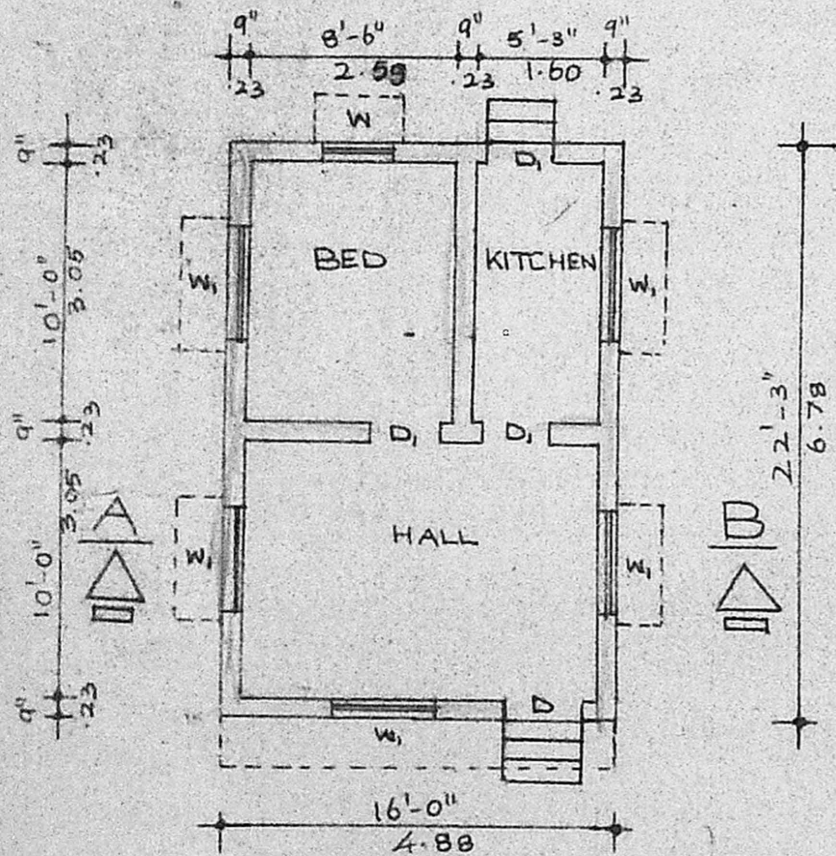


PLAN

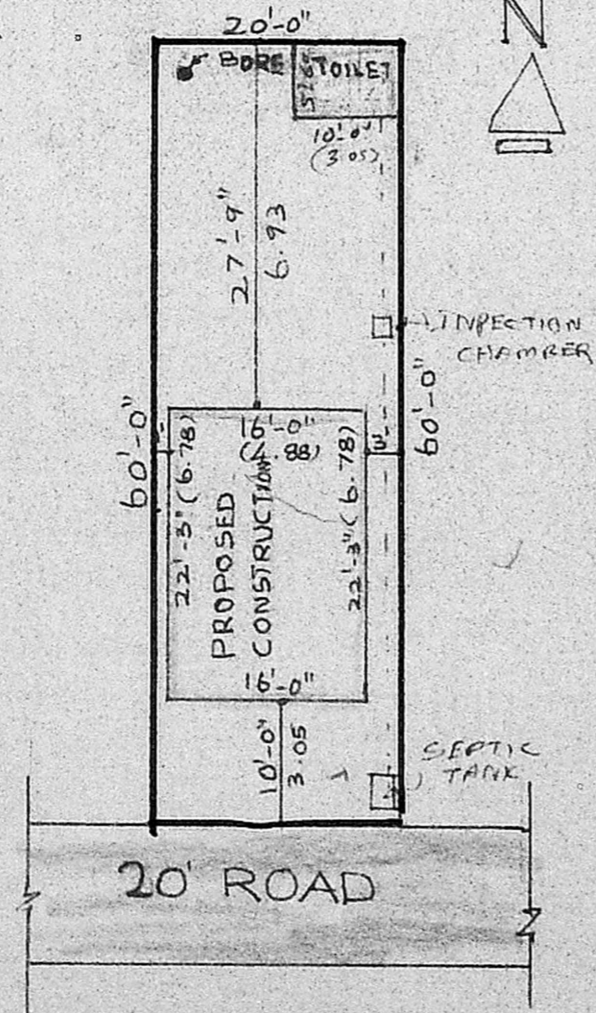


SITE PLAN

SCALE - 1" = 16'-0"

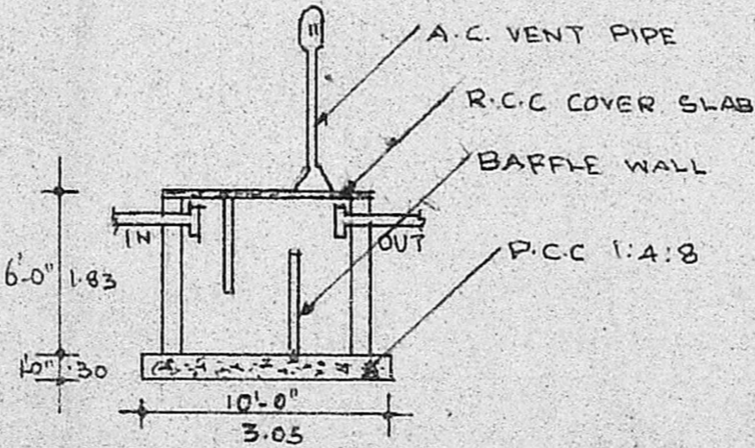

PLAN AND SECTION OF TOILET

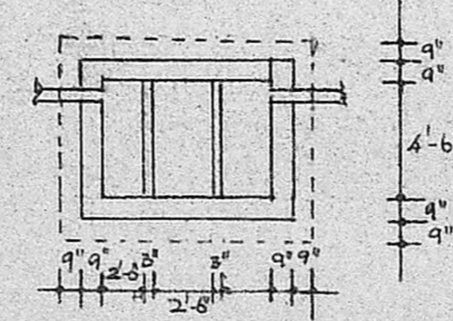

DETAILS OF SEPTIC TANK

JOINERYS

D	T.W PANELLED DOOR	3'-3" x 7'-0"
D1	T.W PANELLED DOOR	3'-0" x 7'-0"
D2	T.W PANELLED DOOR	2'-6" x 6'-0"
W	T.W PANELLED WINDOW	3'-0" x 4'-6"
W1	T.W PANELLED WINDOW	4'-6" x 4'-6"
V	T.W GLAZED VENTILATOR	3'-0" x 2'-0"

AREA DETAILS

	SQ.FT	SQ.M
PLOT AREA	1200	111.52
PRO. CONSTRUCTION	356	33.08
PLOT COVERAGE	34%	
FLOOR SPACE INDEX	0.34	5.11
AREA OF BATH & W.C	55	

PROPOSALS	ROADS
PLOT LIMIT	

DRAWN BY : S. MURALI D.C.

OWNER: P.R. GANESAN

C.M. Mathavan

C. M. MATHAVAN.
 LICENSED SURVEYOR
 THIRUVOTTIYUR MUNICIPALITY,
 NO. 939/A, T. H. ROAD,
 (Near Municipal Office)
 THIRUVOTTIYUR, MADRAS-19.
 LICENCED SURVEYOR