

Padmavathy Nagar Extension

Plan Showing The Proposed

Construction Of A House In Plot

No.196, In S.No.751/1, Of No.177,

Madambakkam Village,

Saidapet Taluk,

Chennai Anna District.

Scale - 1" = 8' - 0" Drg No.134/12/90

Reference

D - DOOR	-	3'-3" x 6'-6"	-	1.0m x 1.98m
D ₁ - DOOR	-	3'-0" x 6'-6"	-	0.92 x 1.98m
D ₂ - DOOR	-	2'-6" x 6'-6"	-	0.76 x 1.98m
W - WINDOW	-	6'-0" x 4'-0"	-	1.83 x 1.22m
W ₁ - WINDOW	-	4'-0" x 4'-0"	-	1.22 x 1.22m
W ₂ - WINDOW	-	4'-0" x 3'-0"	-	1.22 x 0.92m
V - VENTILATOR	-	3'-0" x 1'-6"	-	0.92m x 0.50m

ALL JOINERY IN WELL SEASONED KWOOD.

Note

	Sq.ft	Sq.m
PLOT AREA	2400	223
PLINTH AREA	761	71
CARPET AREA	606	56
PORTICO AREA	65	6

Colour Index

EXG ROAD SHOWN THUS
 PRO WORK SHOWN THUS
 BOUNDARY LINE SHOWN THUS
 DRAINAGE LINE SHOWN THUS

Rao Engineering

Consultancy Services

NO.24, MUNICIPAL BUILDINGS,
 SHANMUGAM ROAD,
 WEST TAMBARAM, MS-45.


Staircase Details

WIDTH	-	3'-0"	-	0.92m
TREAD	-	0'-10"	-	0.25m
RISE	-	0'-7"	-	0.19m

Owner of Revanathan


C. A. VASUDEVA RAU, Dip. C.E. AFFET (Ret)
 L.I.C. PANEL VALUER
 PANEL ENGINEER/VALUER FOR
 S.B.I., I.O.B., P.N.B. &
 GEN. INSURANCE COMPANIES,
 LICENSED SURVEYOR FOR
 MADRAS CORPORATION (No. 221),
 TAMBARAM & ALANDUR MUNICIPALITIES,
 OFF. 24, MUNICIPAL BUILDINGS,
 SHANMUGAM ROAD, TAMBARAM,
 MADRAS-600045.
 Phone: Off. 401957, Res: 403673

Licensed Surveyor

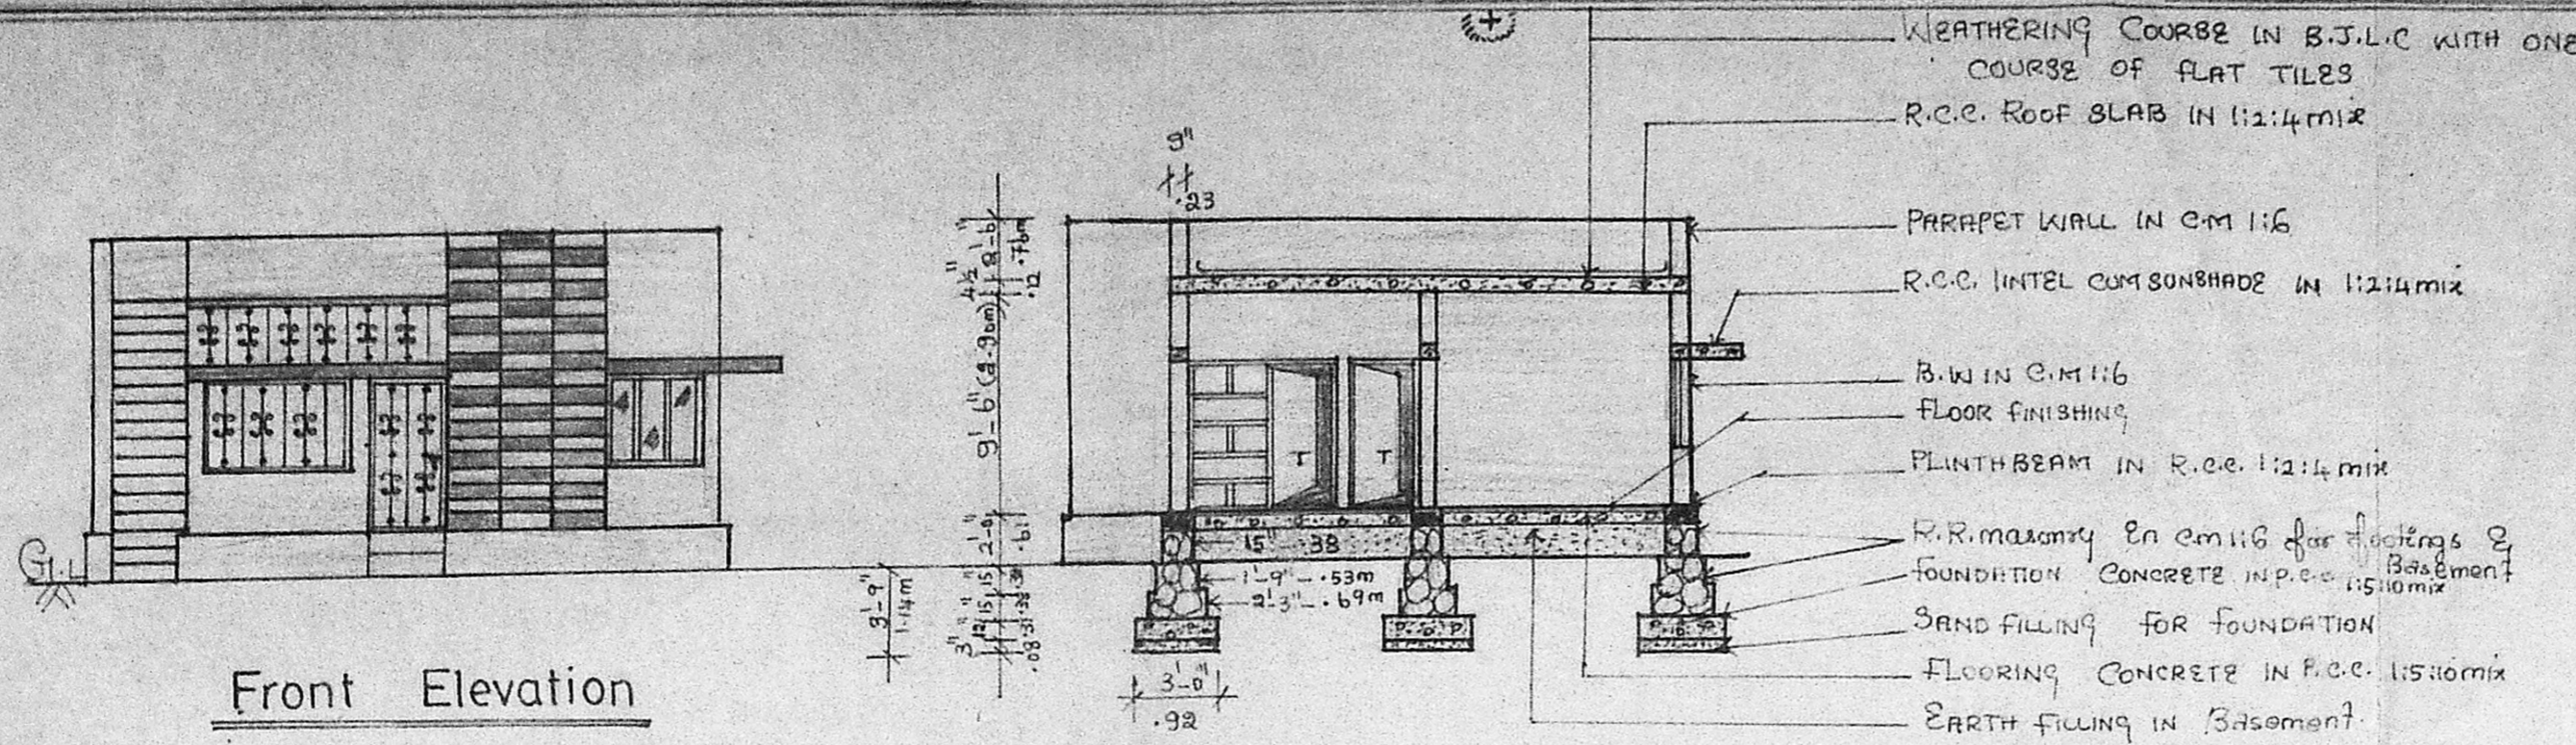

Front Elevation

Section On XX

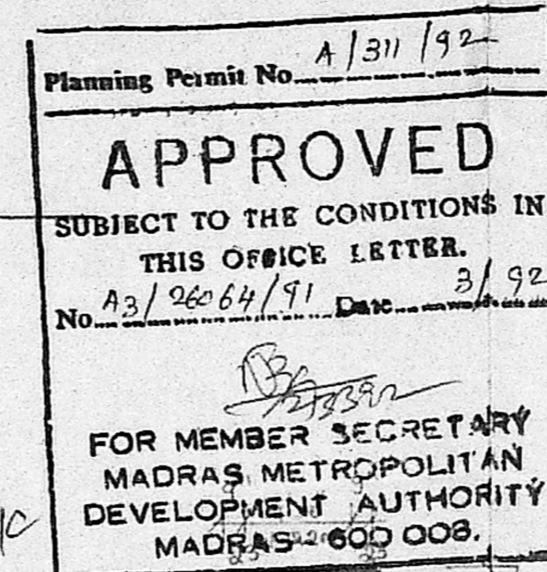

FOR MEMBER SECRETARY
 MADRAS METROPOLITAN DEVELOPMENT AUTHORITY
 MADRAS-600 008.


23/3/92. 23/3/92

WATER LEVEL

R.C.C. WELL CURB IN 1:2:4 MIX

Section Of Well

Section Of Well

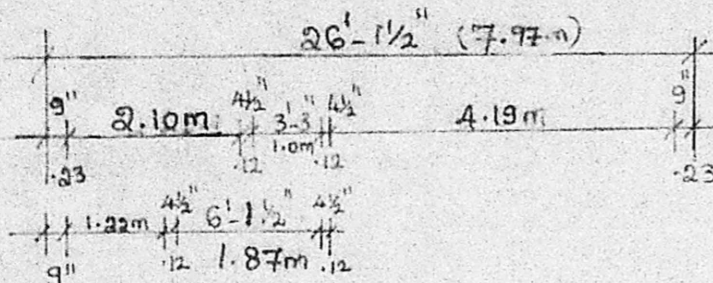

SURVEY NO. 751/2

40'-0" (12.20m)

22'-3" (6.79m)

31'-7 1/2" (9.65m)

26'-1/2" (7.97m)

10'-0" (3.05m)

10'-0" (3.05m)

Site Plan

Ground Floor Plan

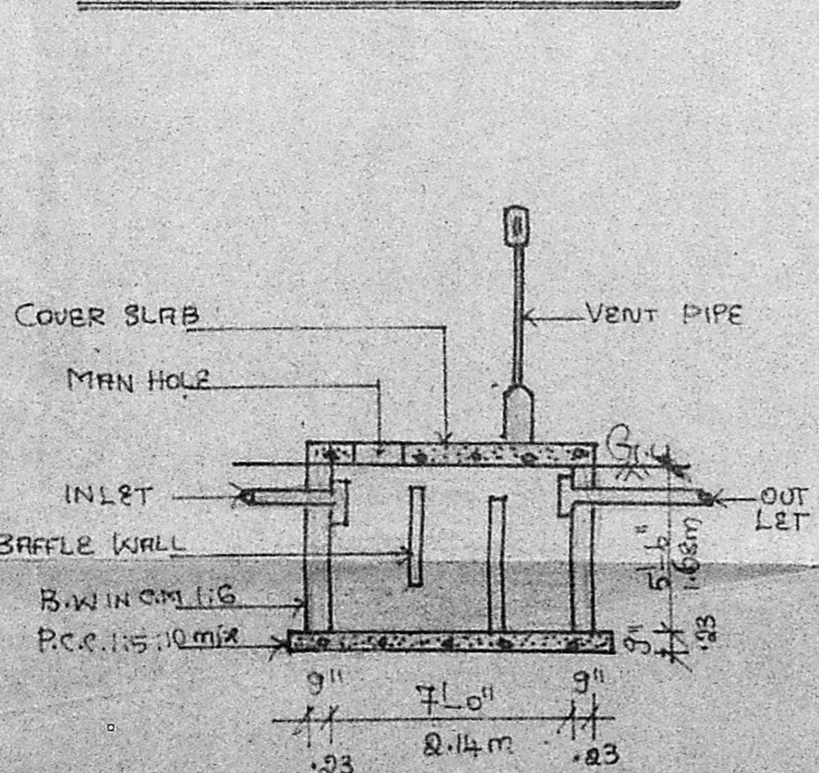

Section Of Septic Tank

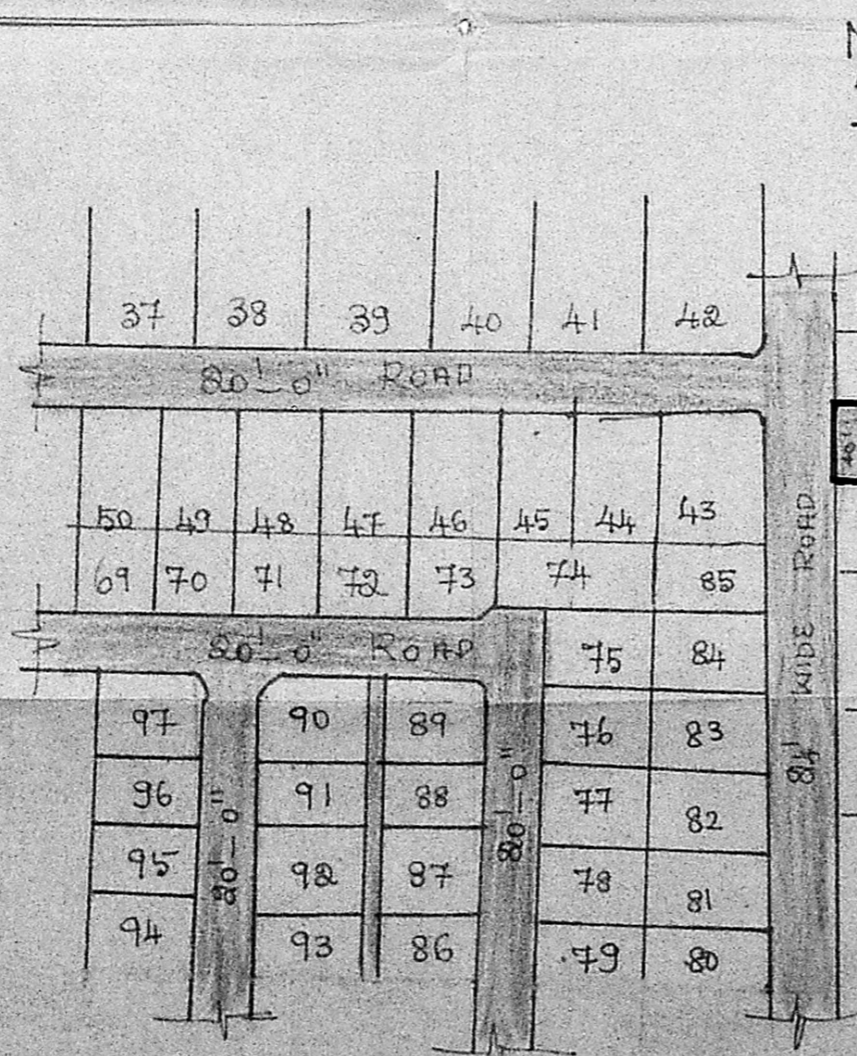

Layout Plan

Key Plan

