



ELEVATION


Planning Permit No. As/3386/91
APPROVED
 SUBJECT TO THE CONDITIONS OF THIS OFFICE SITE
 No. As/3386/91 Date 14/5/91
 FOR MEMBER SECRETARY
 MADRAS METRO POLITAN
 DEVELOPMENT AUTHORITY
 MADRAS 600 008

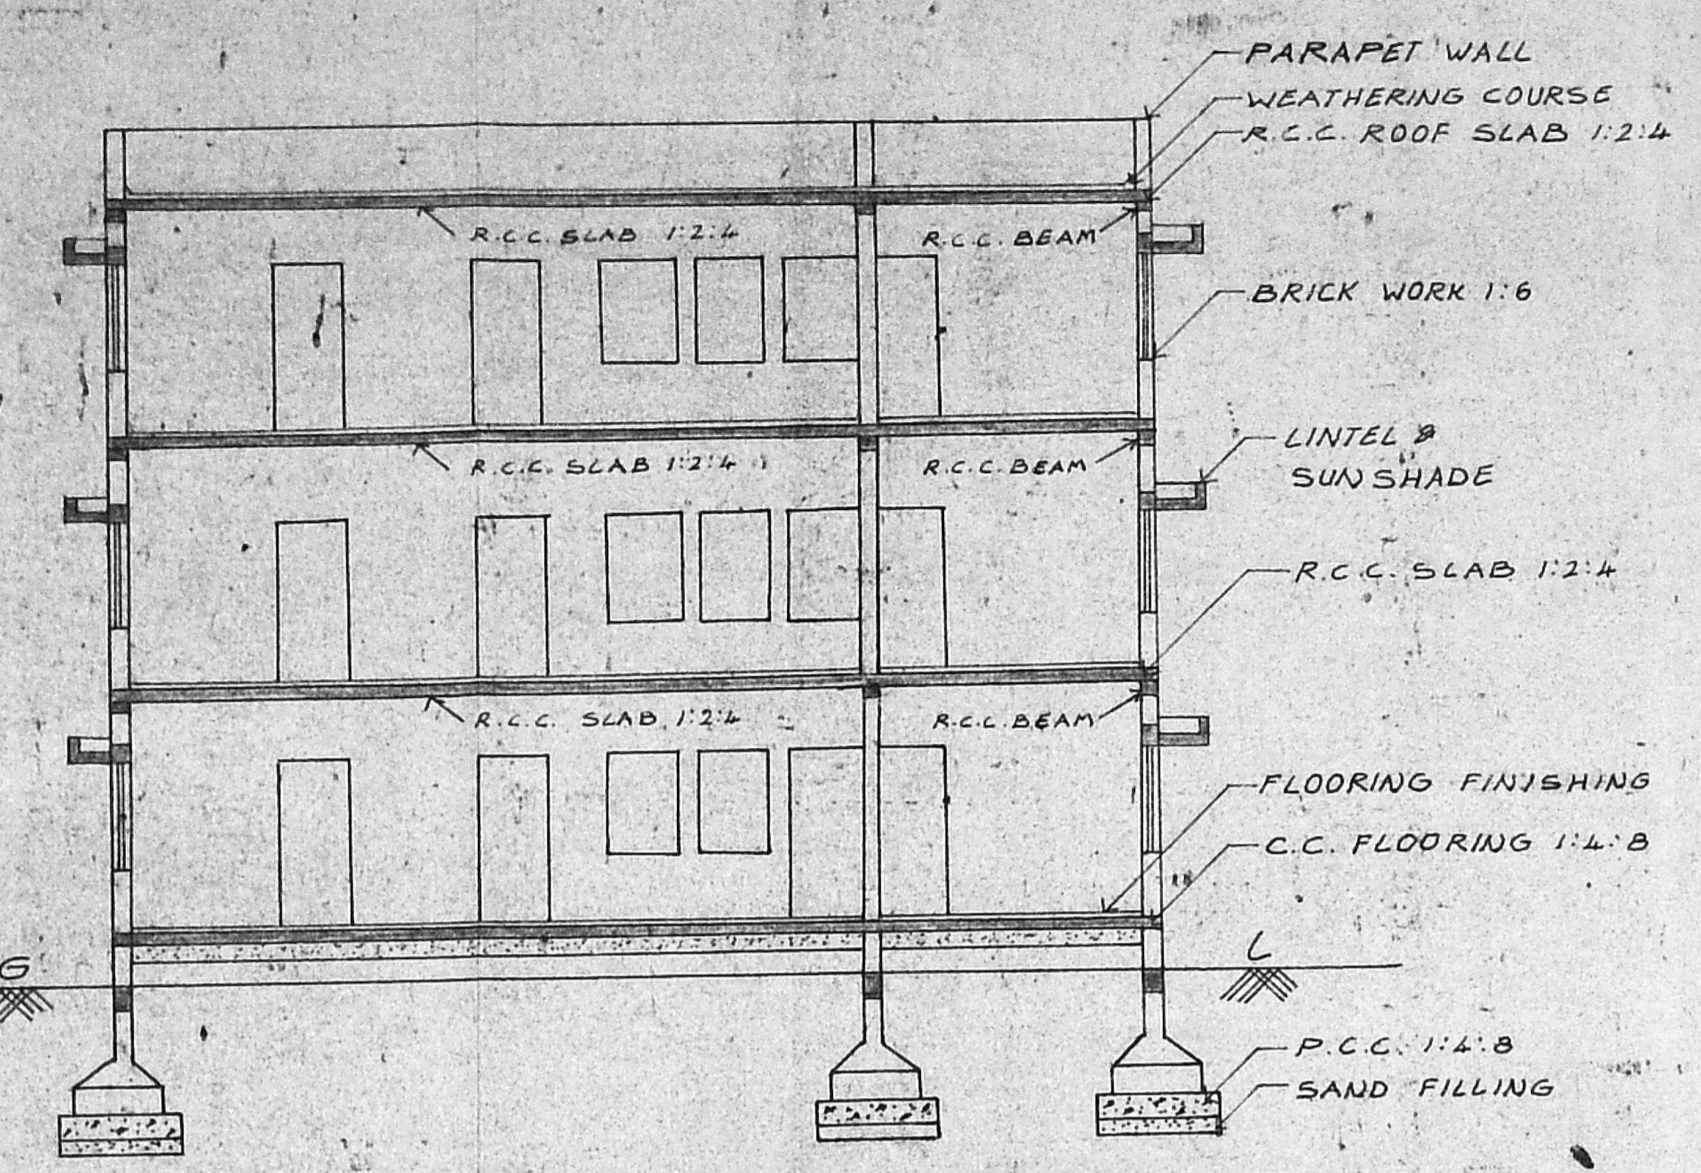

SECTION ON AB

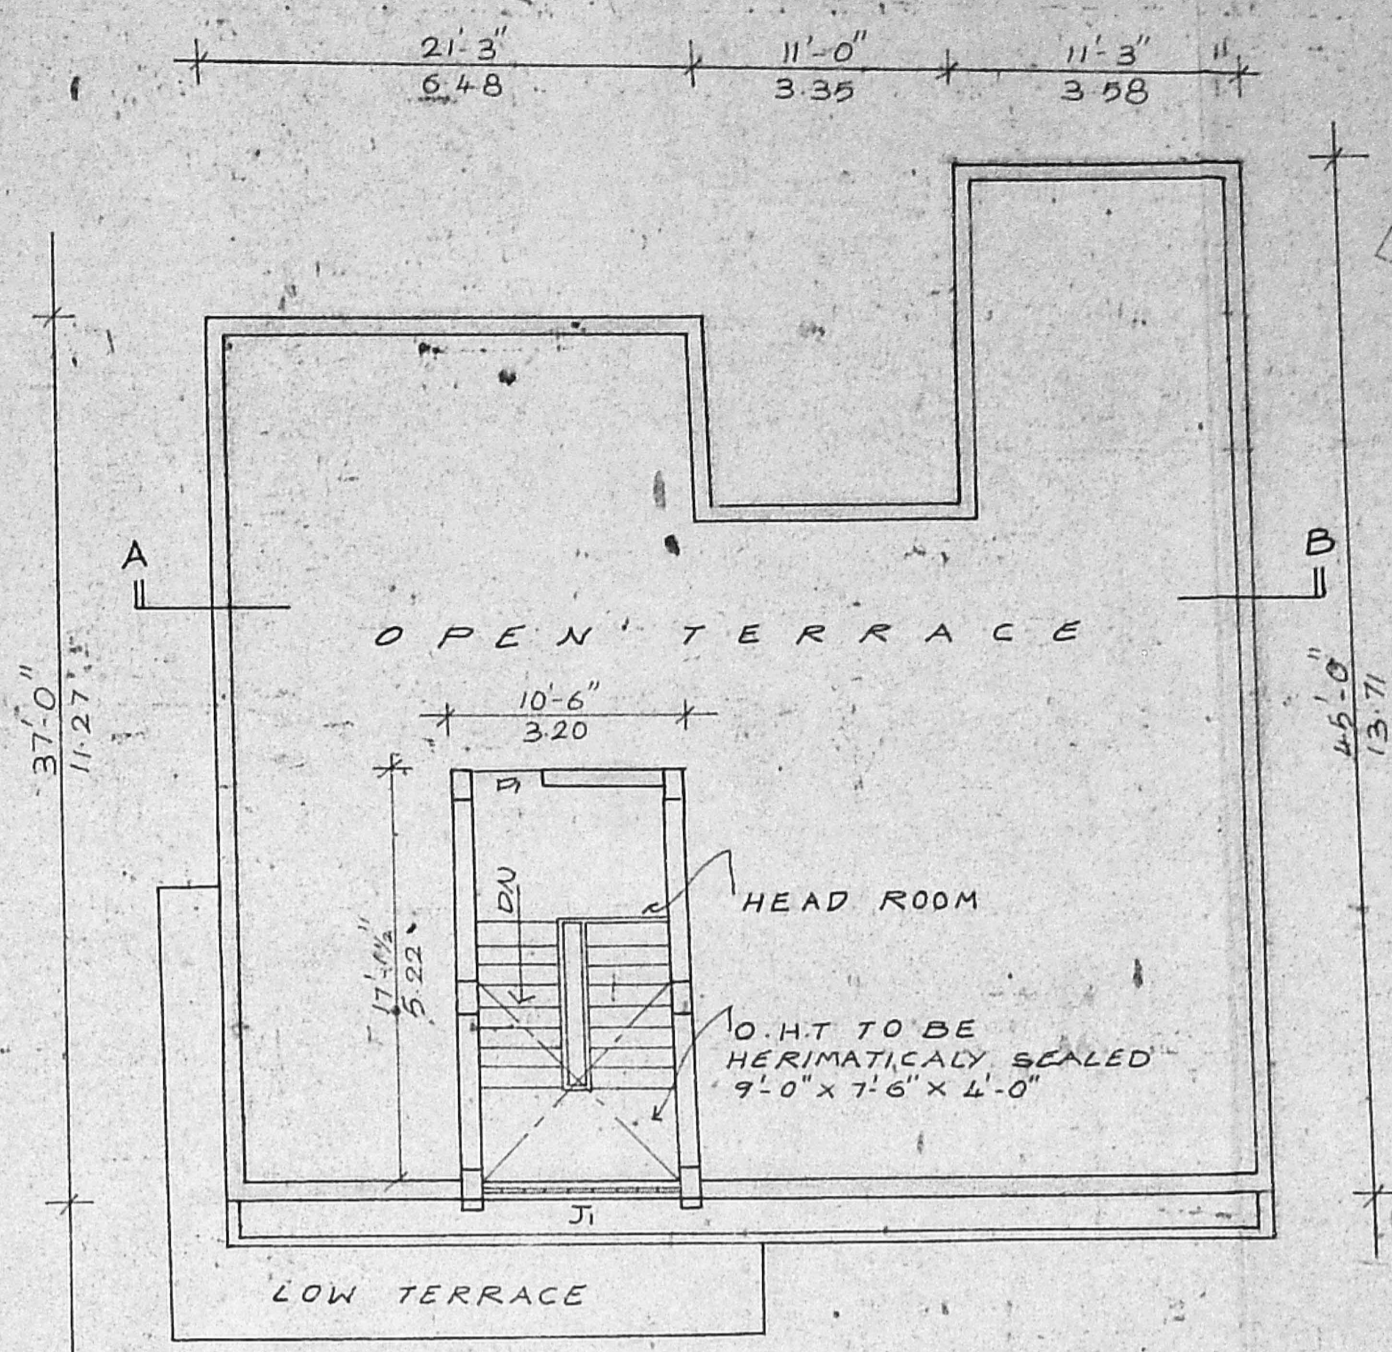

TERRACE PLAN

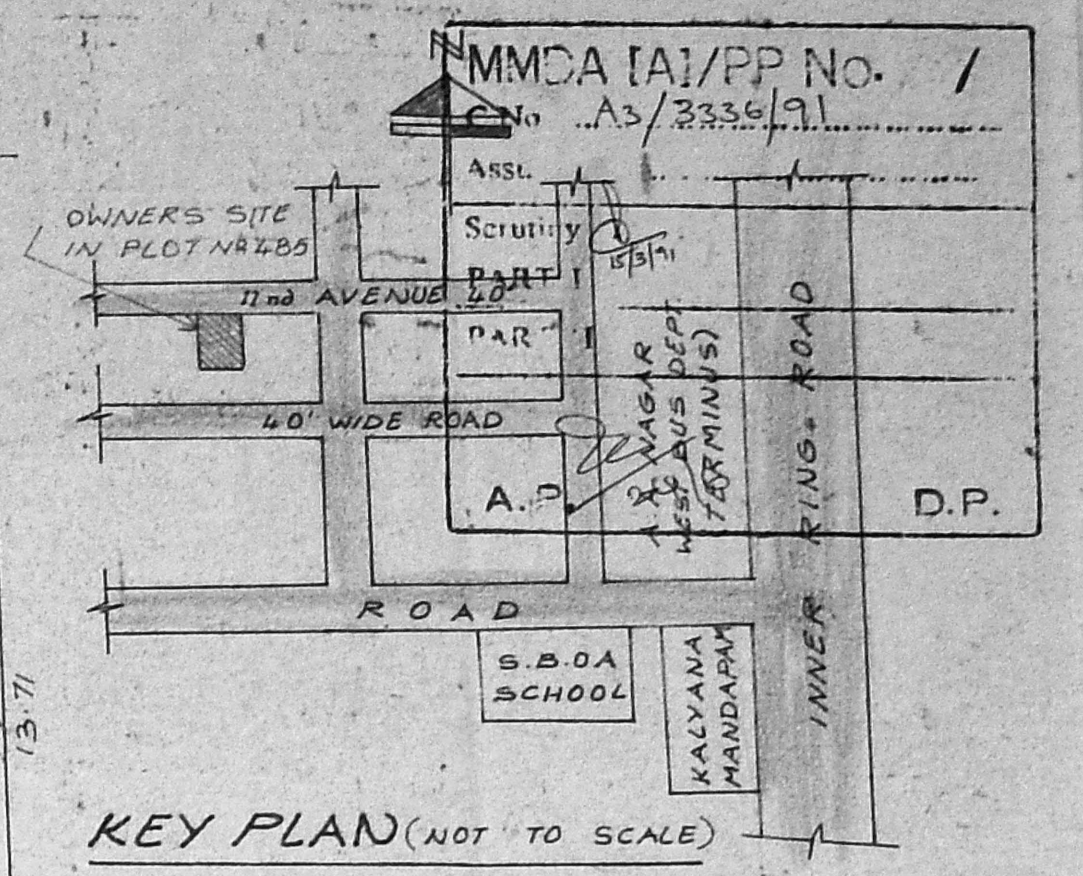

KEY PLAN (NOT TO SCALE)

PLAN SHOWING THE PROPOSED ADDITIONAL CONSTRUCTION OF SECOND FLOOR TO THE EXISTING GROUND AND FIRST FLOOR IN PLOT NO. 485, 11 AVENUE SECTOR C, A.A. NAGAR, WESTERN EXTENSION, AMBATTUR MUNICIPALITY, MADRAS - 600 101.


SCALE 1" = 8'-0" 1:100

COLOUR INDEX


- PROPOSED ARE SHOWN IN [Symbol]
- EXISTINGS ARE SHOWN IN [Symbol]
- ROADS ARE SHOWN IN [Symbol]
- BOUNDARY LINES ARE SHOWN IN [Symbol]

JOINERY DETAILS


	50 FT	50 M
D1 DOOR	3'-3" x 7'-0"	1.00 x 2.13
D2 DOOR	3'-0" x 7'-0"	0.91 x 2.13
D3 DOOR	2'-6" x 7'-0"	0.75 x 2.13
W1 WINDOW	2'-3" x 6'-0"	0.75 x 1.82
W2 WINDOW	3'-3" x 4'-6"	1.00 x 1.37
W3 WINDOW	5'-0" x 4'-6"	1.52 x 1.37
W4 WINDOW	6'-0" x 4'-6"	1.82 x 1.37
W5 WINDOW	6'-0" x 5'-6"	1.82 x 1.62
W6 WINDOW	9'-0" x 4'-6"	2.75 x 1.37
V VENTILATOR	3'-3" x 2'-0"	1.00 x 0.60
J JALLY	5'-0" x 2'-0"	1.52 x 0.60
J1 JALLY	9'-0" x 2'-0"	2.75 x 0.60

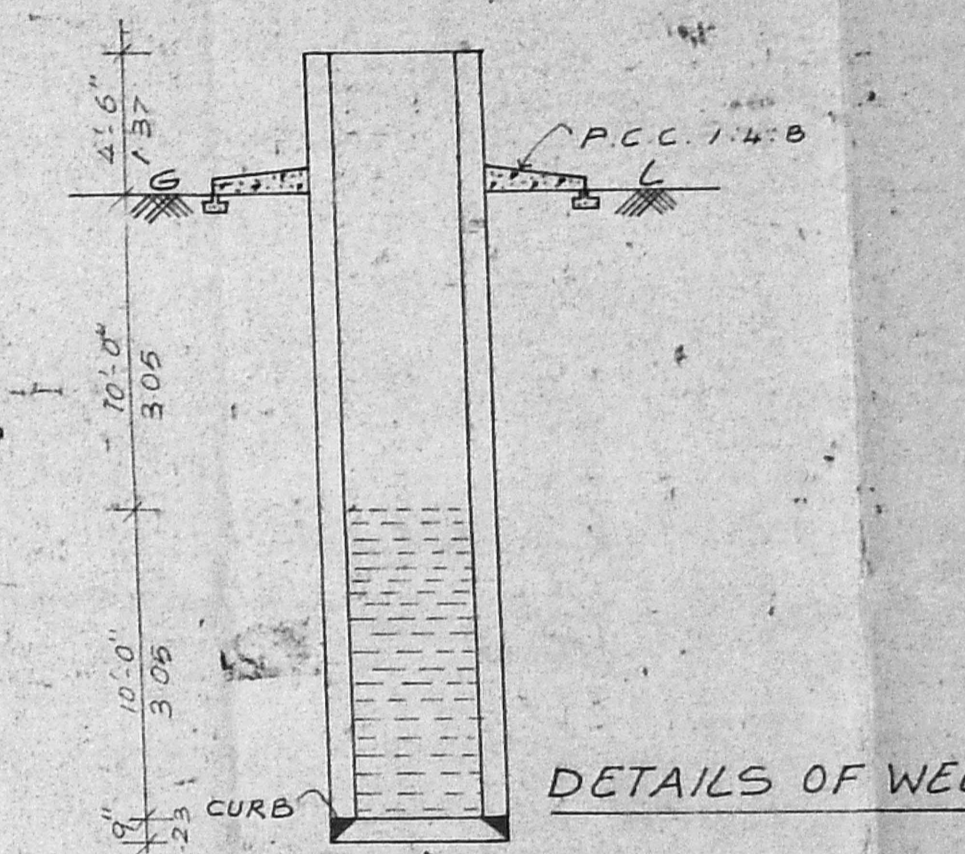


DETAILS OF WELL

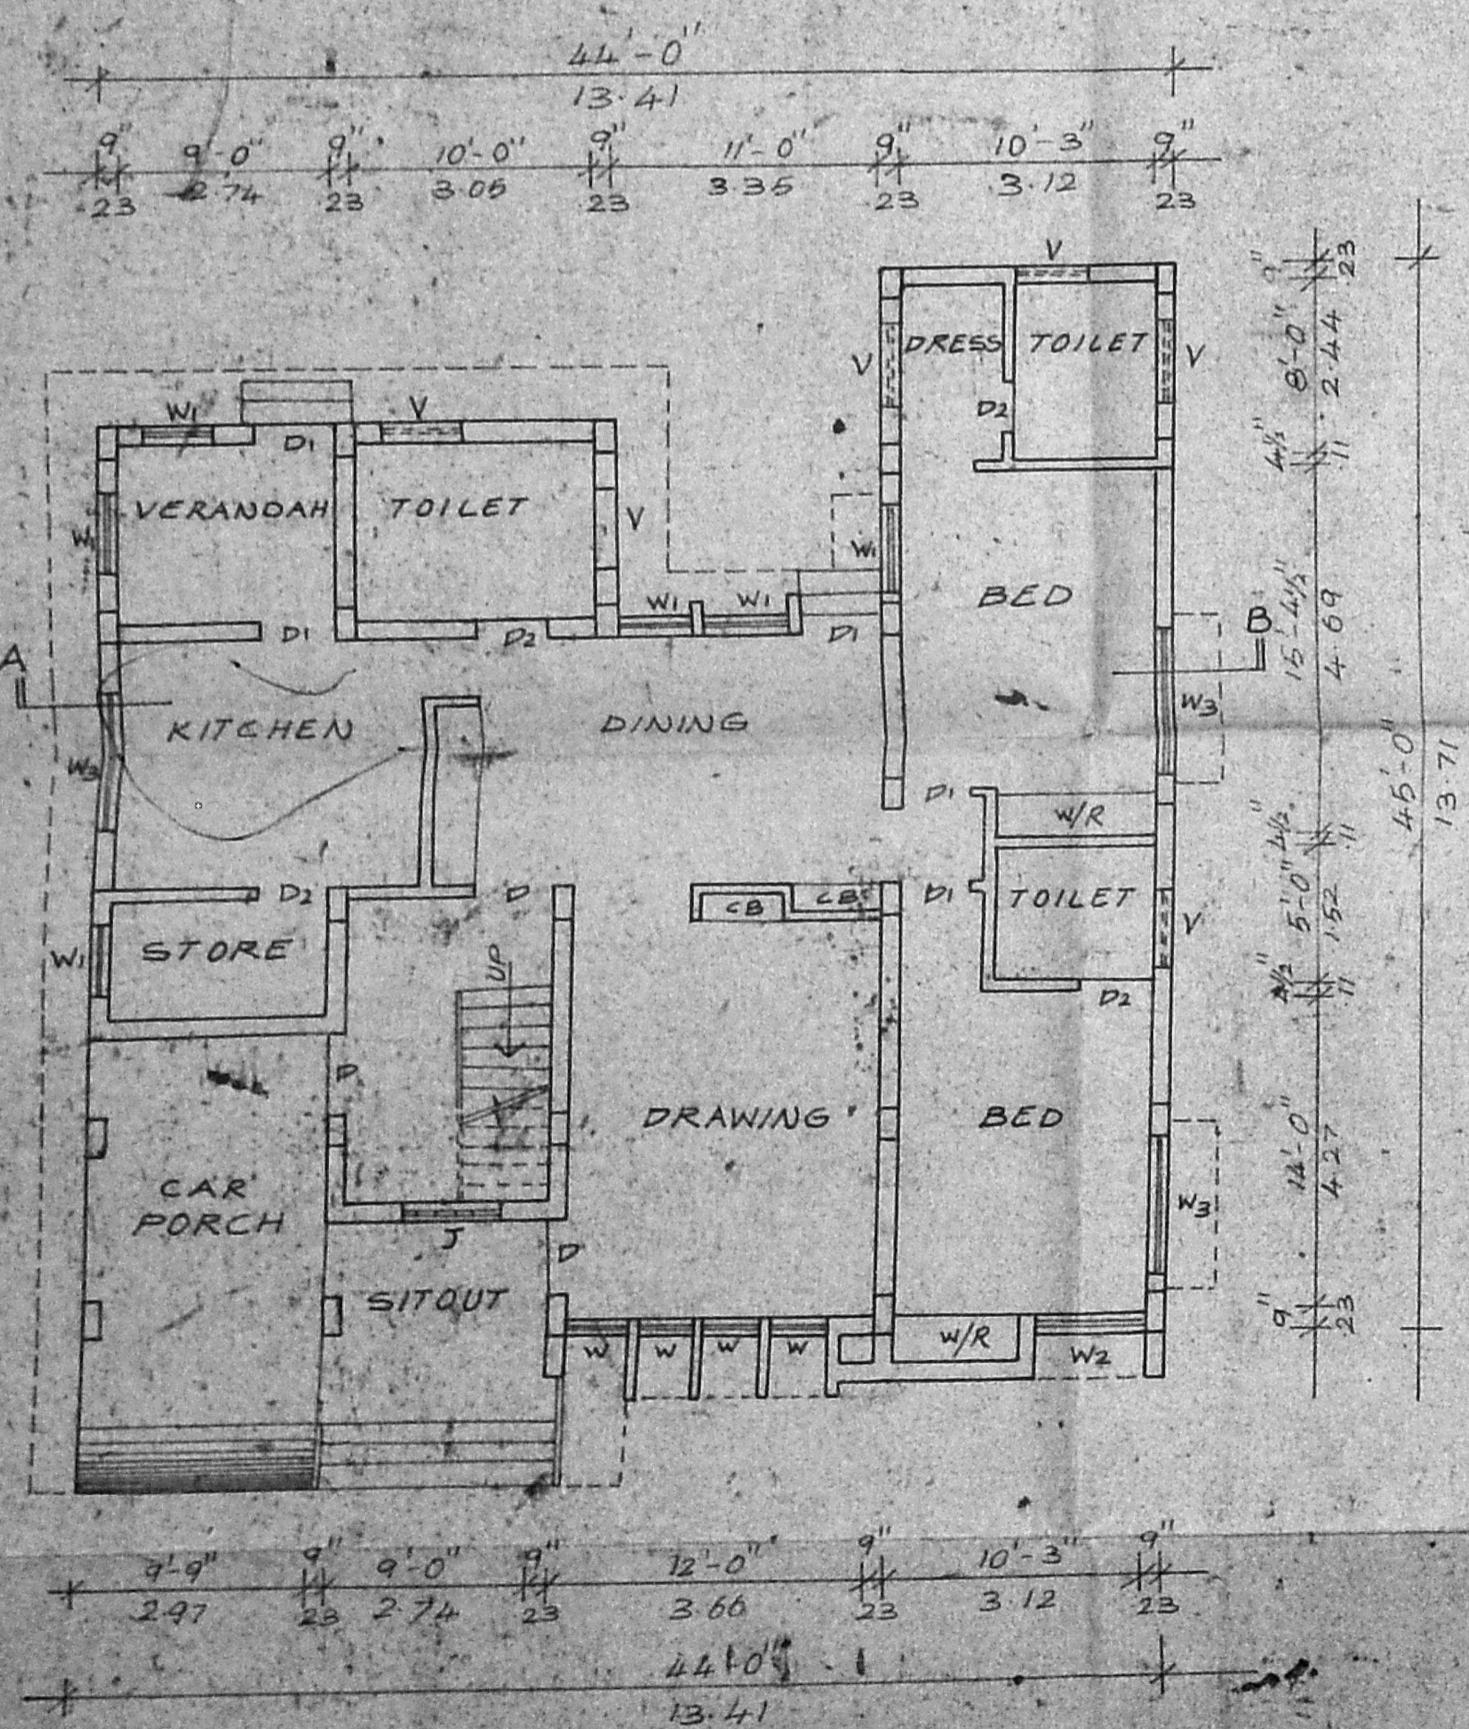


EXG. GROUND FLOOR PLAN

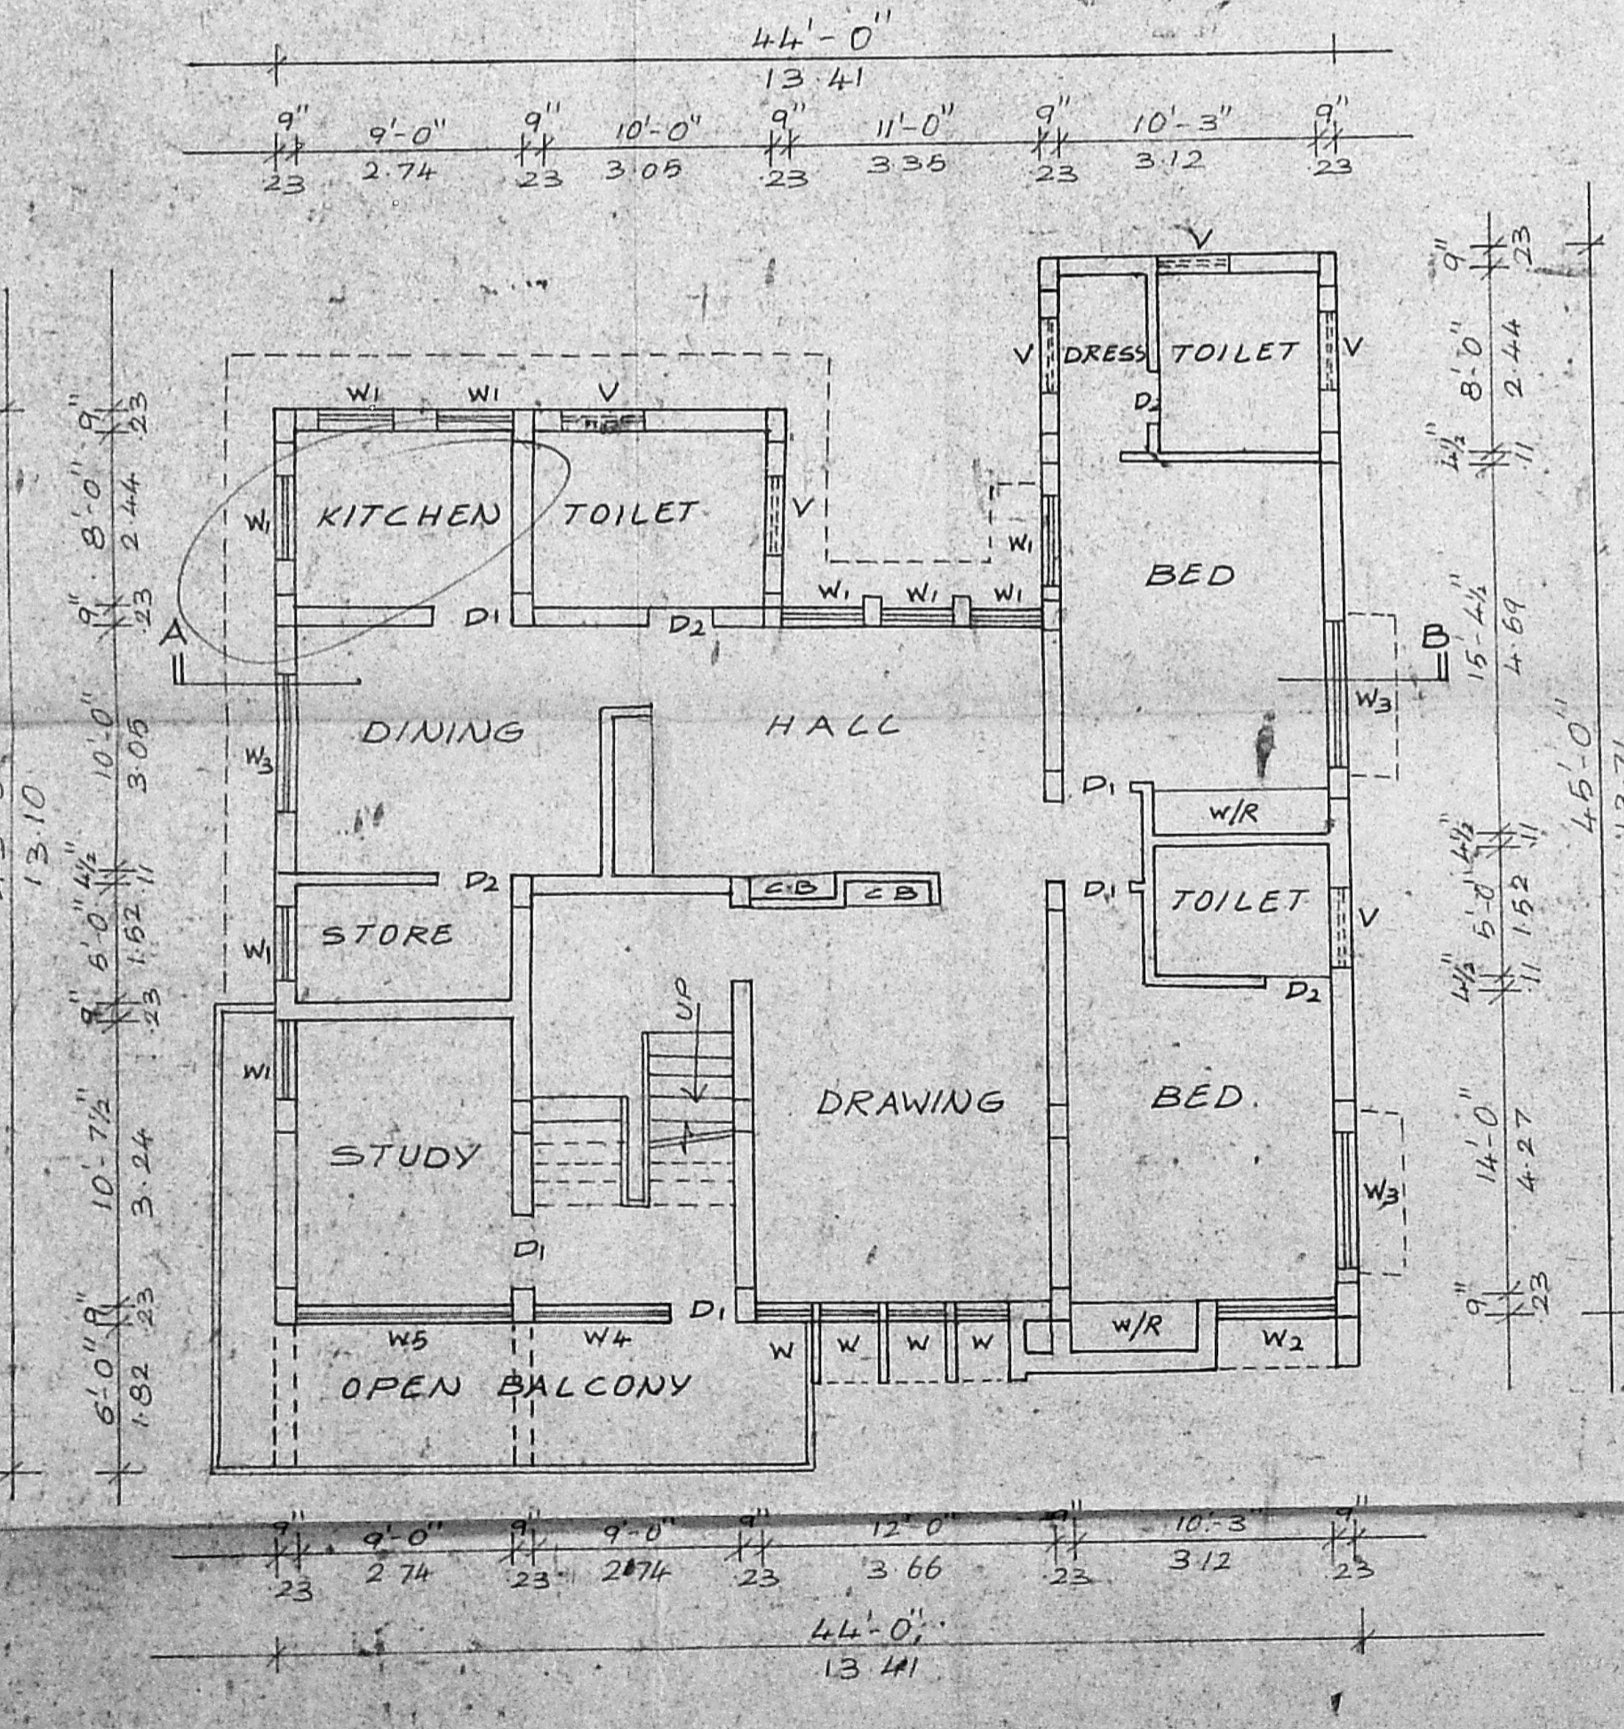

EXG. FIRST FLOOR PLAN

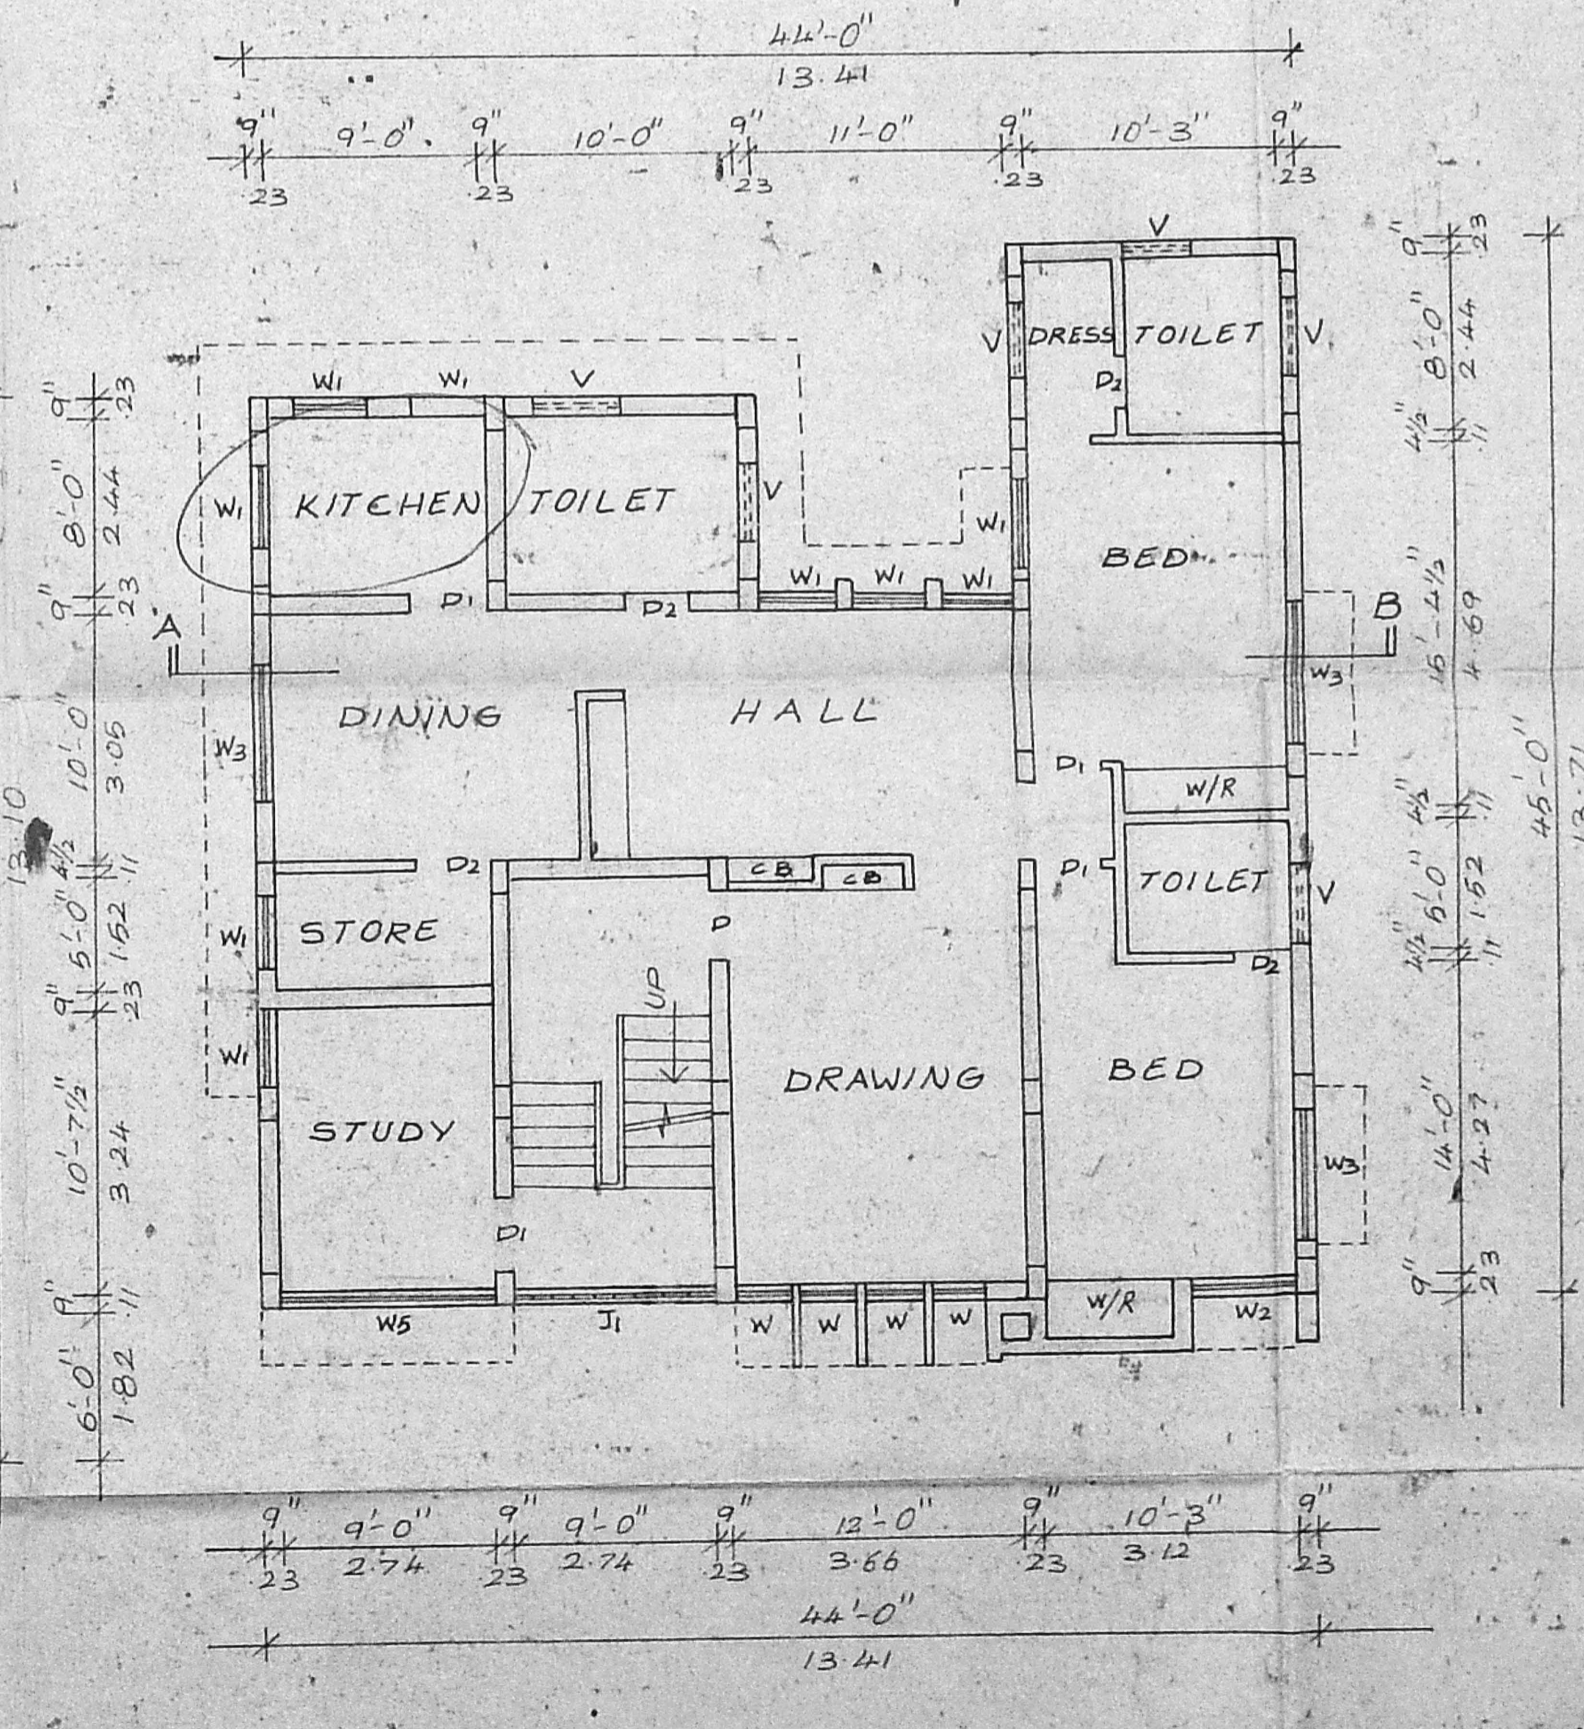

PRO. SECOND FLOOR PLAN

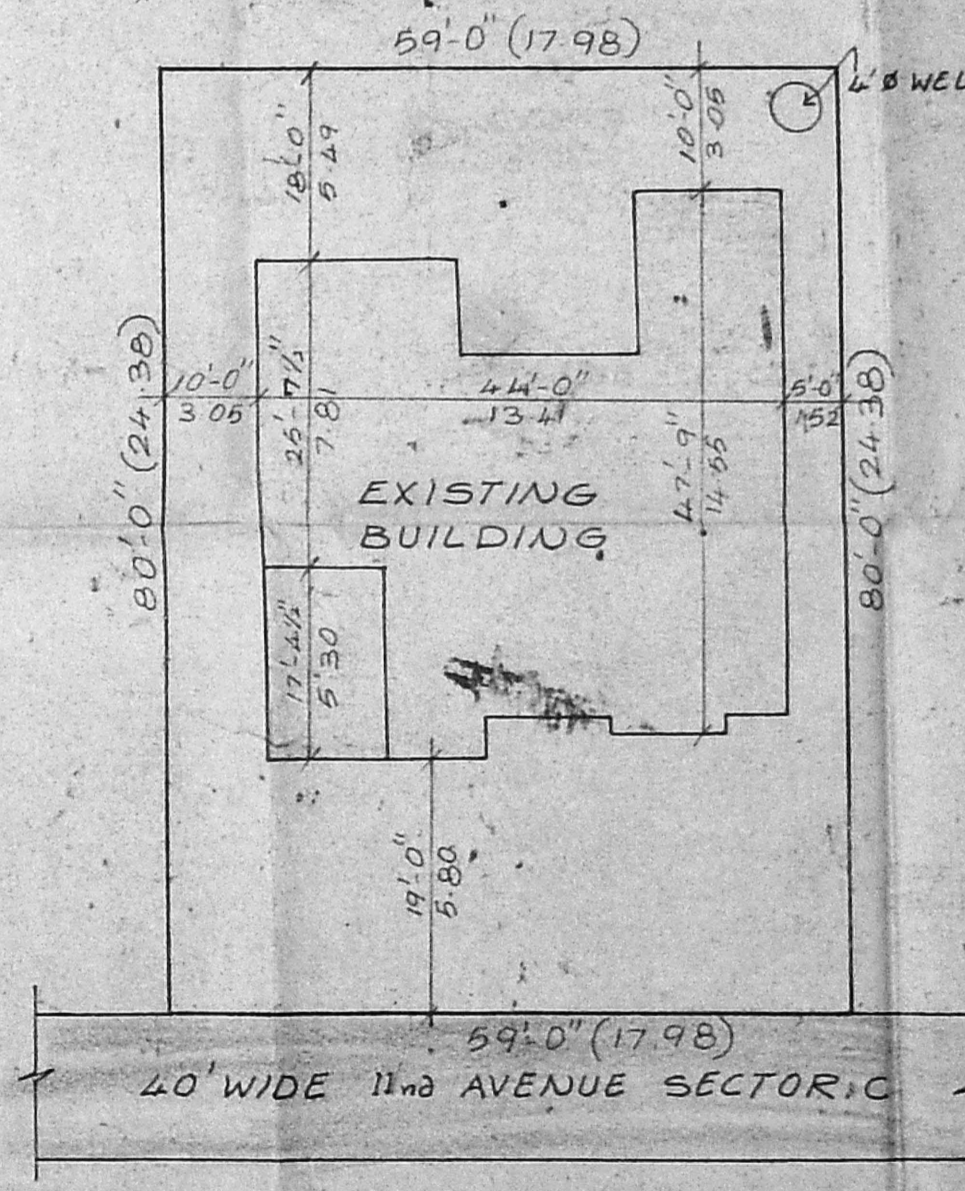

SITE PLAN (SCALE 1" = 16'-0" 1:200)

AREA STATEMENT

	50 FT	50 M
TOTAL PLOT AREA	4720	438.50
GROUND FLOOR AREA	1529	142.05
FIRST FLOOR AREA	1625	150.97
SECOND FLOOR AREA	1625	150.97
BALCONY AREA	360	33.44

148-1
 GF - 1596 sq ft
 FF - 1676 sq ft
 SF - 1596 sq ft
 4868
 1.03
 155.8 x 100 = 35.1
 438.5

OWNER
 K. VENGOPAL
 AEE (Rtd)
 CONSULTING CIVIL ENGINEER
 LICENSE SURVEYOR CLASS I
 CORPORATION OF MADRAS
 1, NIRMALAN STREET
 NIRMALAN LAKE AREA
 MADRAS-600 034
 LICENSED SURVEYOR