


PLAN SHOWING THE PROPOSED CONSTRUCTION OF A DWELLING HOUSE IN PLOT No 24C, "PARTHASARATHI NAGAR", SURVEY NO. 124/7,


N. No. 148, OGGIAM THORAIPAKKAM VILLAGE, SAIDAPET TALUK, CHENGAI ANNA DISTRICT. ST. THOMAS MOUNT PANCHAYAT UNION.

FOR MRS. S. CHANDRAPUSHPAM.


SCALE : 1 INCH = 8 FEET (OR) 1 CM = 100 CM.

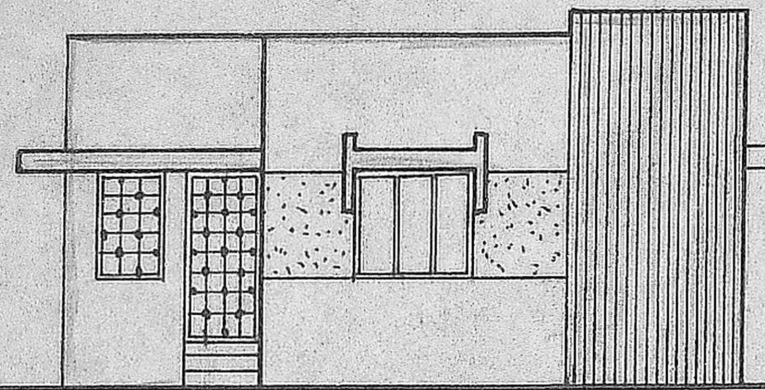


ELEVATION

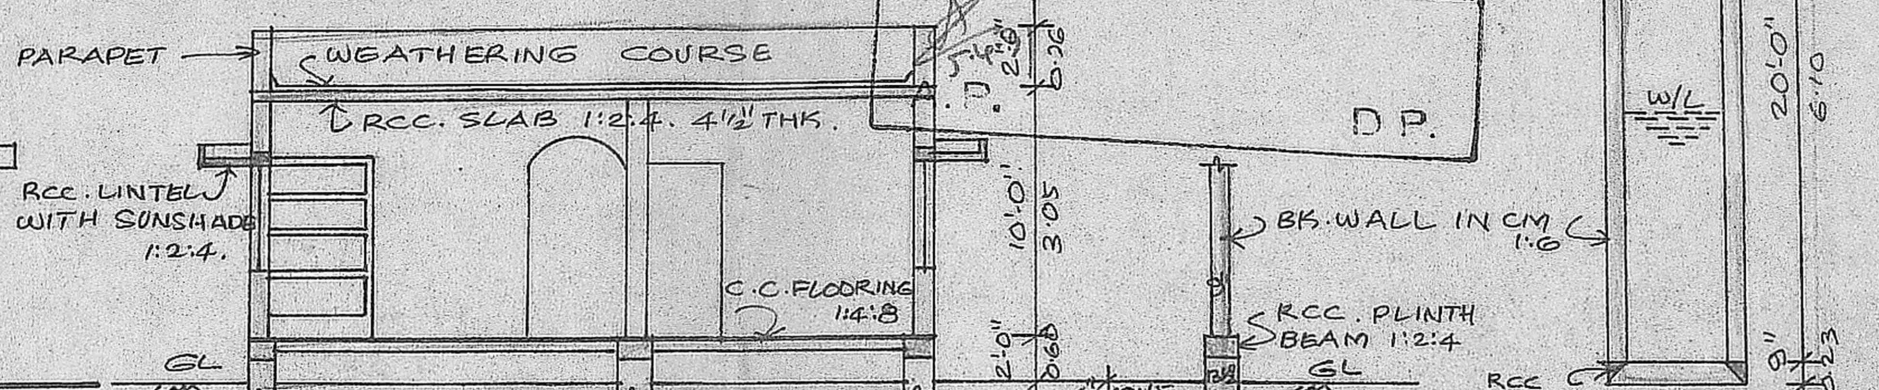

SECTION ON-AB

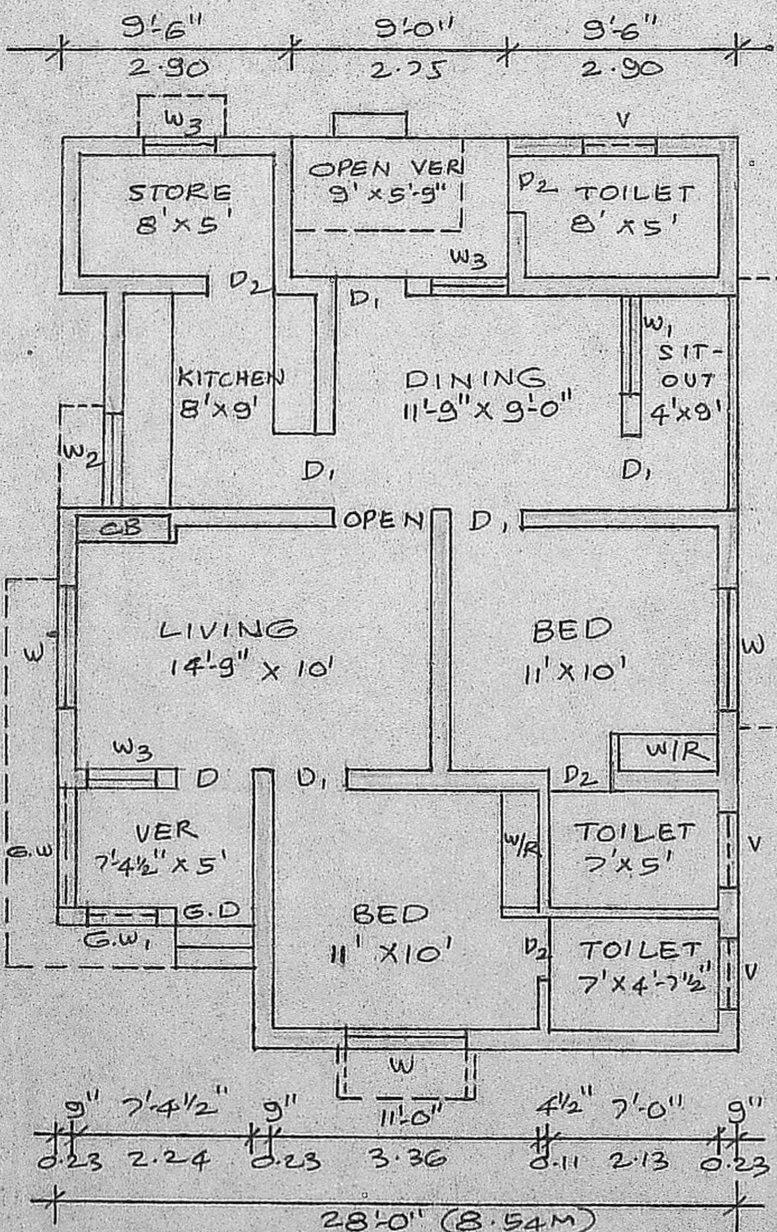


PLAN

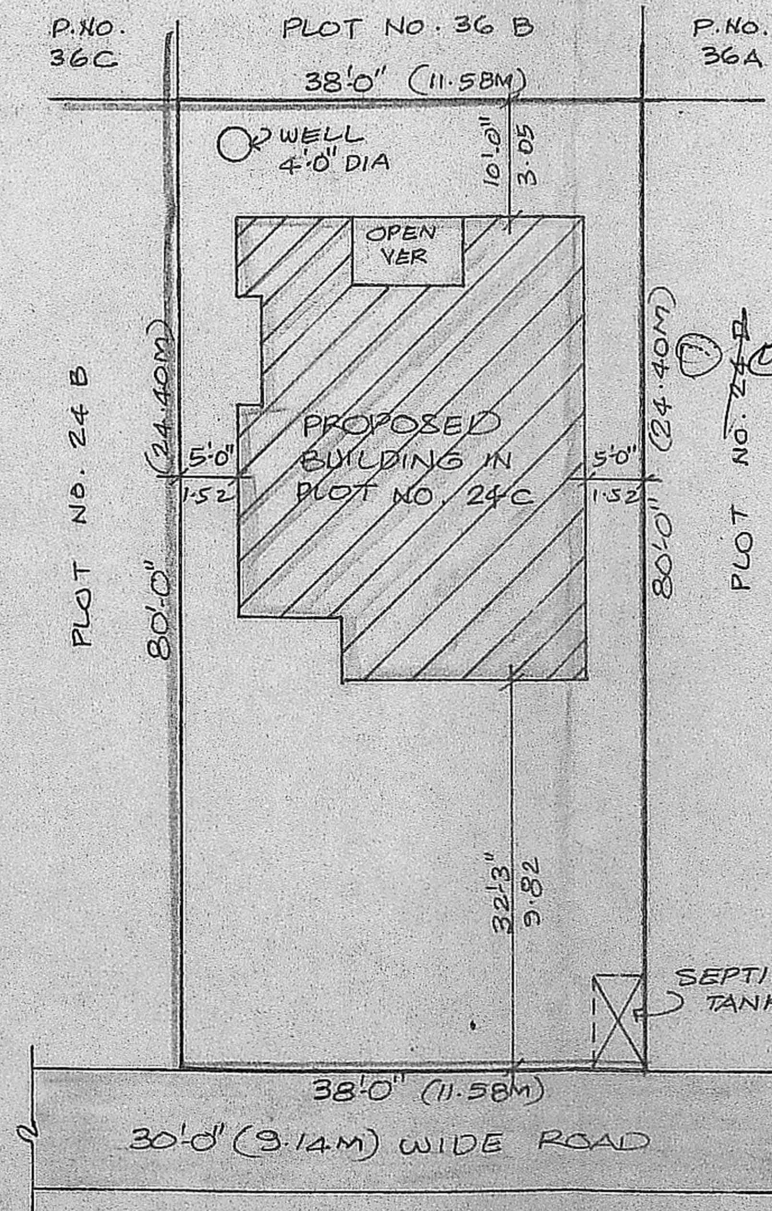


SITE PLAN


SCALE: 1" = 160' (OR) 1:200

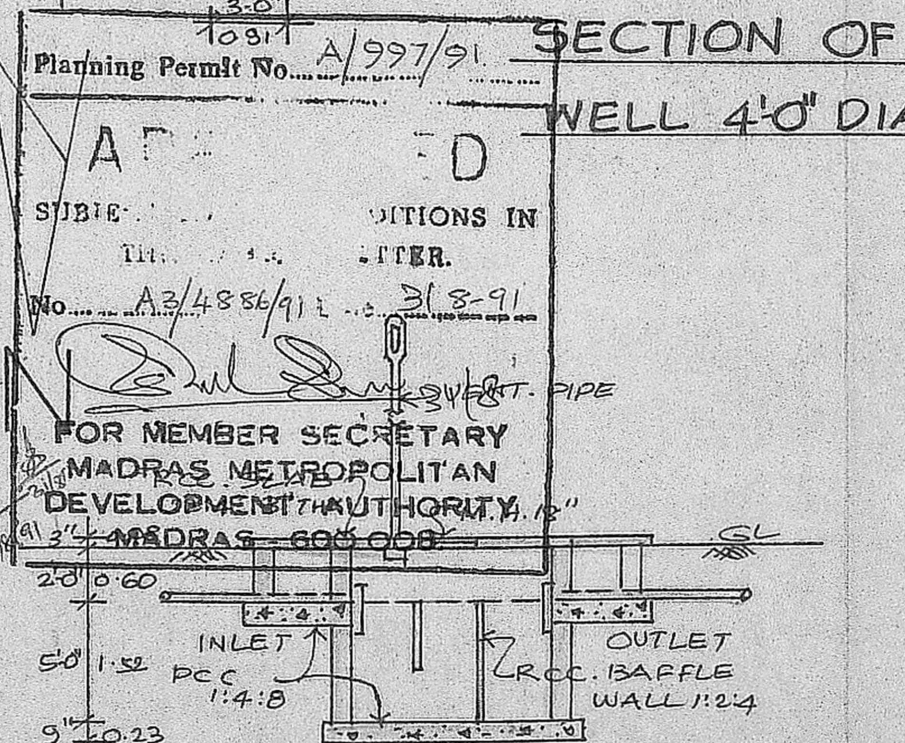

SECTION OF WELL 4'0" DIA

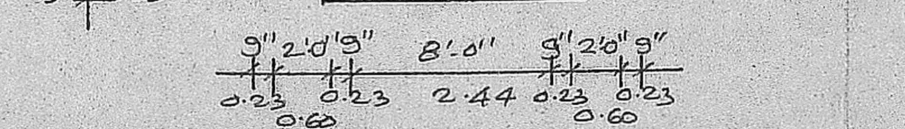

SECTION OF SEPTIC TANK

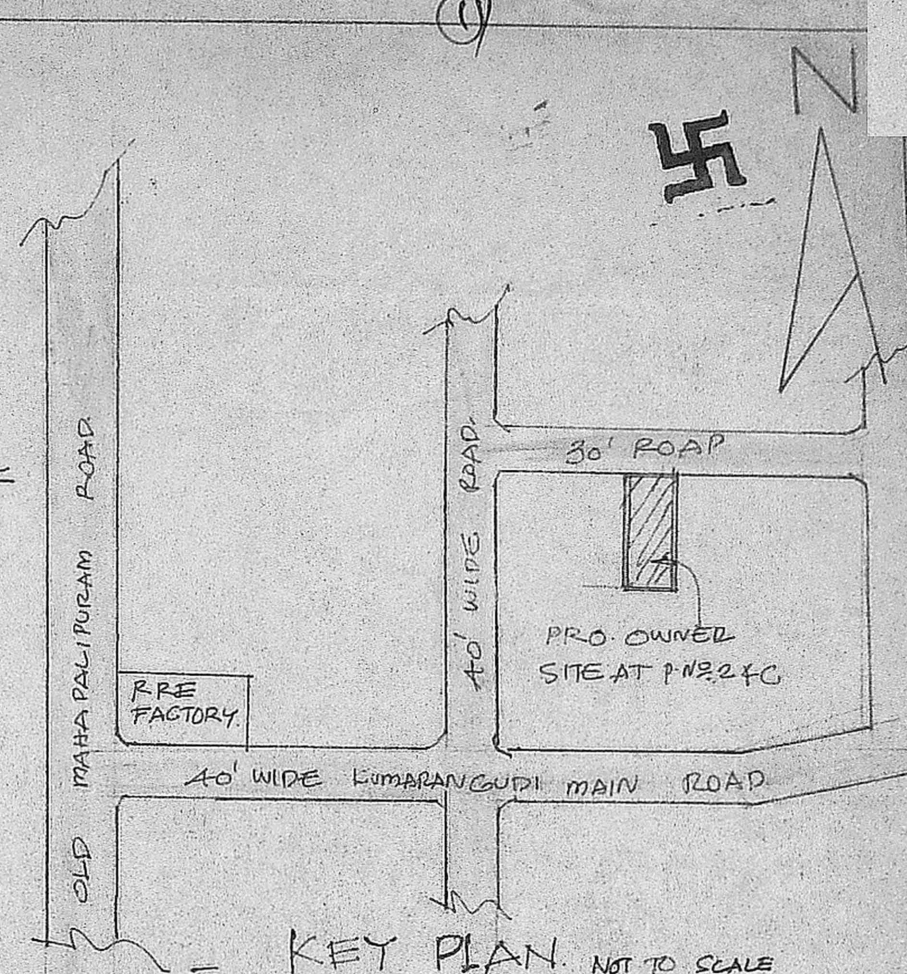

KEY PLAN NOT TO SCALE

JOINERY:

D	PANEL DOOR	3'-3" x 7'-0" (OR) 1.00 x 2.13 M.
D ₁	"	3'-0" x 7'-0" ... 0.91 x 2.13.
D ₂	"	2'-6" x 7'-0" ... 0.76 x 2.13.
W	WINDOW	5'-0" x 4'-6" ... 1.52 x 1.37.
W ₁	"	4'-0" x 4'-6" ... 1.22 x 1.37.
W ₂	"	4'-0" x 3'-6" ... 1.22 x 1.06.
W ₃	"	3'-3" x 4'-6" ... 1.00 x 1.37.
V	VENTILATOR	3'-0" x 2'-0" ... 0.91 x 0.60.
G.D	GRILL DOOR	3'-3" x 7'-0" ... 1.00 x 2.13.
G.W	WINDOW	5'-0" x 4'-6" ... 1.52 x 1.37.
G.W ₁	"	3'-3" x 4'-6" ... 1.00 x 1.37 M.

AREA:

TOTAL PLOT AREA	3040.00	282.42
PLINTH AREA	946.63	87.94

COLOUR INDEX:

OWNERS BOUNDARY	□
PROPOSED BUILDING	□
EXISTING ROADS	□

(Signature)

OWNER'S SIGNATURE

(Signature)
 Phone: 440785
R. Mohan Rao, D.C.I.
 LICENSED SURVEYOR
 Corporation of Madras
 REG No: 14
 AMBATTUR TOWNSHIP
 ALANDUR MUNICIPALITY
 Consulting Engineer & Contractor
 Office: 15, Madhav Road
 T. NAGAR, MADRAS-600 091