




FRONT ELEVATION

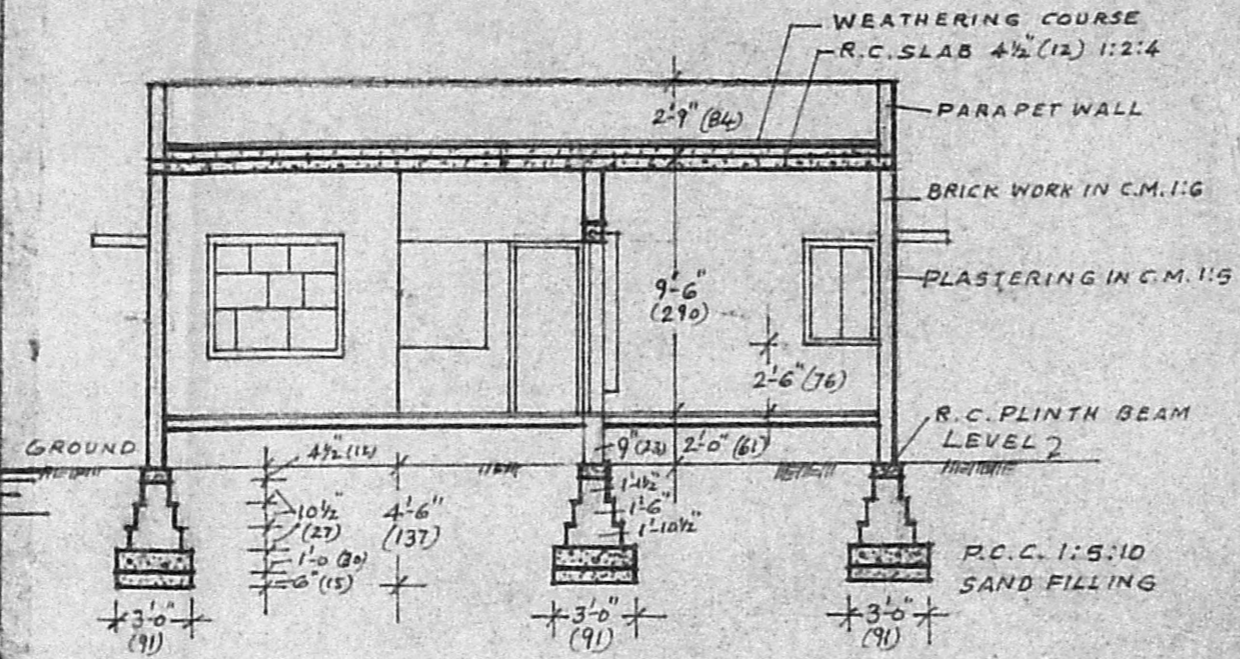

SECTION AA

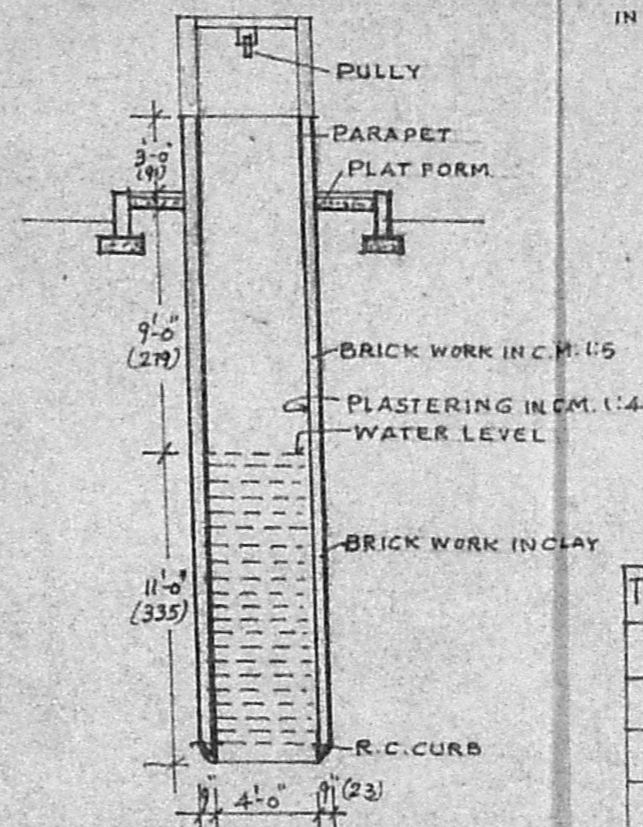

WELL SECTION

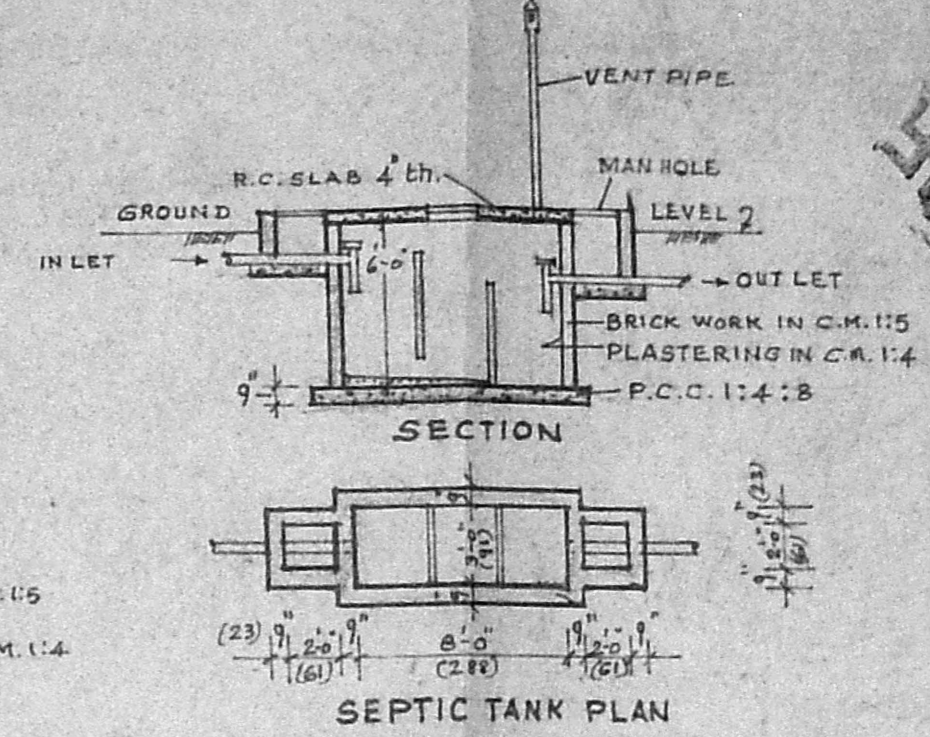


SEPTIC TANK PLAN


Planning Permit No. A/605/91
APPROVED
 SUBJECT TO THE CONDITIONS IN THIS OFFICE LETTER.
 No As/5393/W Date 30.5.91
 FOR MEMBER SECRETARY
 MADRAS METROPOLITAN
 DEVELOPMENT AUTHORITY
 MADRAS - 600 008.

TYPE	SCHEDULE OF JOINERY	SIZE
D	PANELLED DOOR	3'-0" 6'-6" (91 x 198)
D ₁	PANELLED DOOR	2'-6" 6'-6" (76 x 198)
W	GLAZED WINDOW	6'-0" 4'-0" (183 x 122)
W ₁	GLAZED WINDOW	5'-0" 4'-0" (152 x 122)
W ₂	GLAZED WINDOW	3'-0" 4'-0" (91 x 122)
W ₃	GLAZED WINDOW	3'-0" 3'-0" (91 x 91)
V	GLAZED VENTILATOR	3'-0" 1'-6" (91 x 45)
G	M.S. GRILLS	VARIOUS SIZES
GD	M.S. GRILL DOOR	4'-0" 7'-0" (122 x 213)


NOTE: FIGURES GIVEN IN BRACKETS ARE IN CM

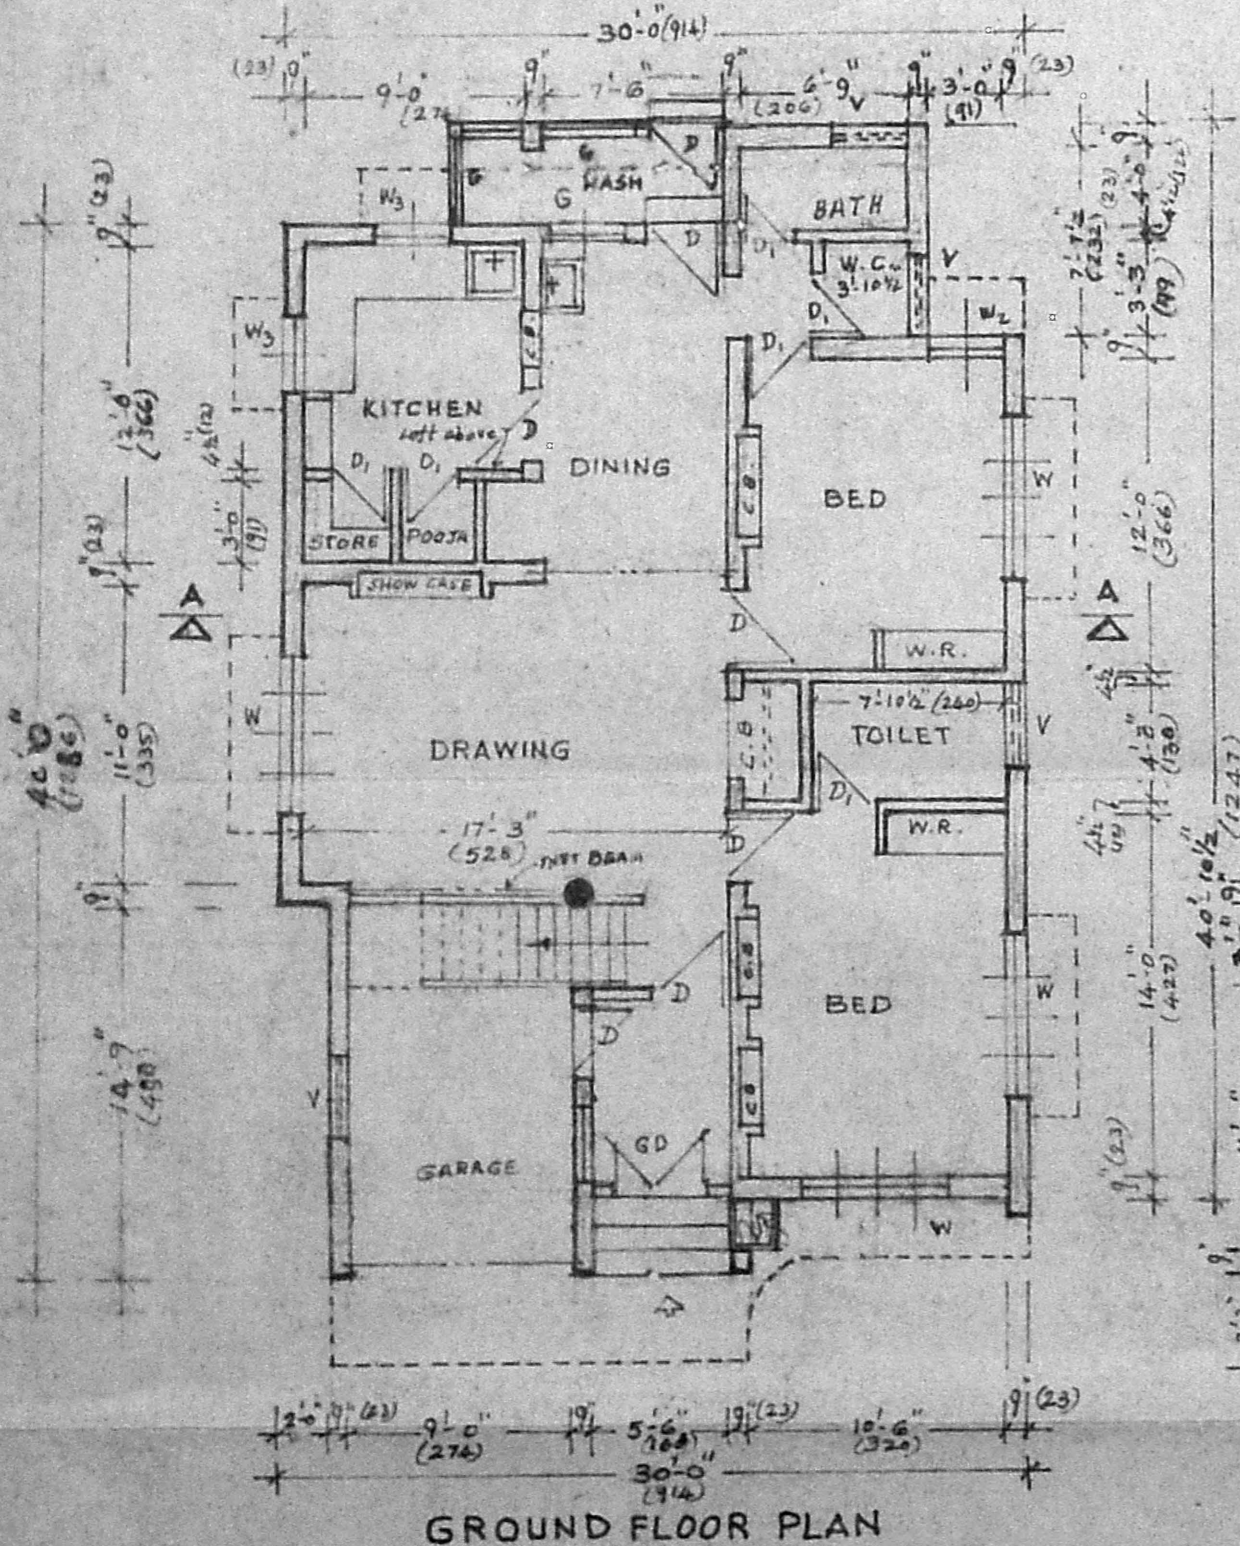


GROUND FLOOR PLAN

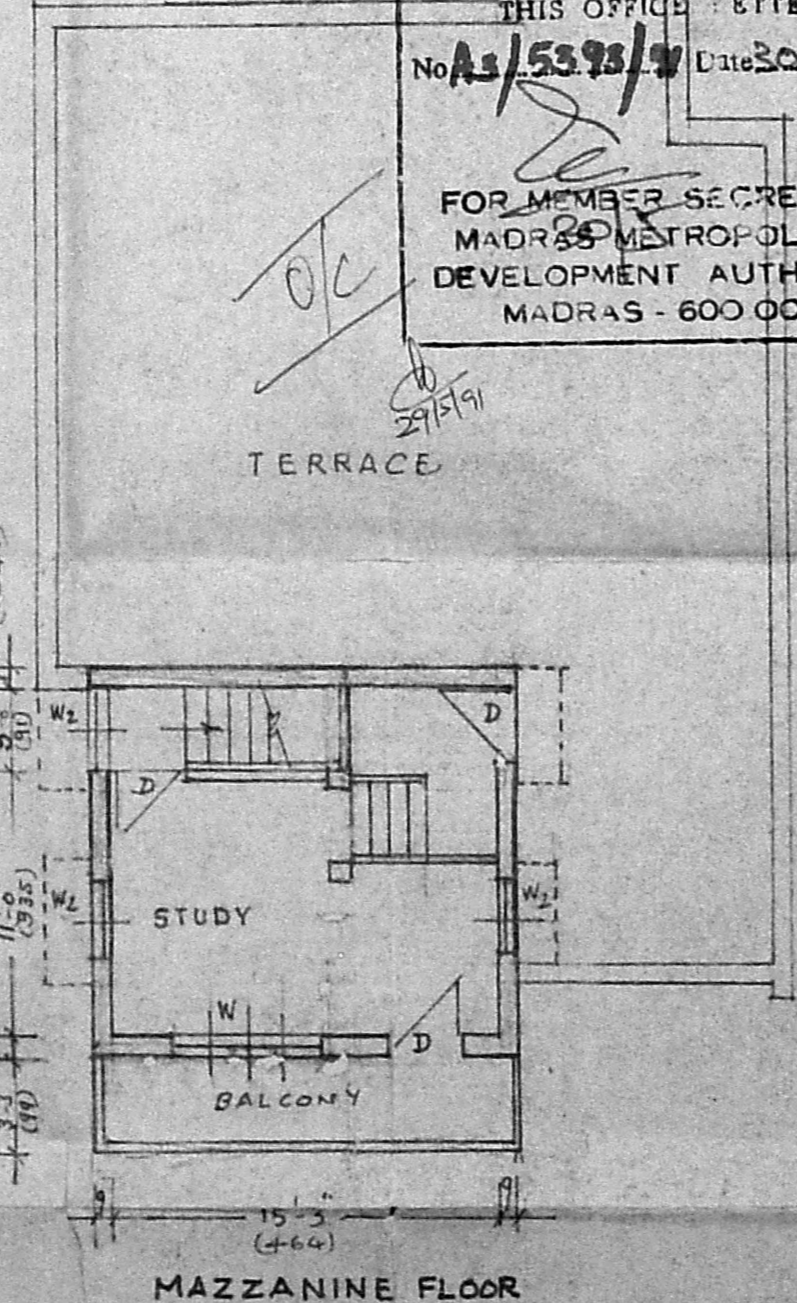

MAZZANINE FLOOR

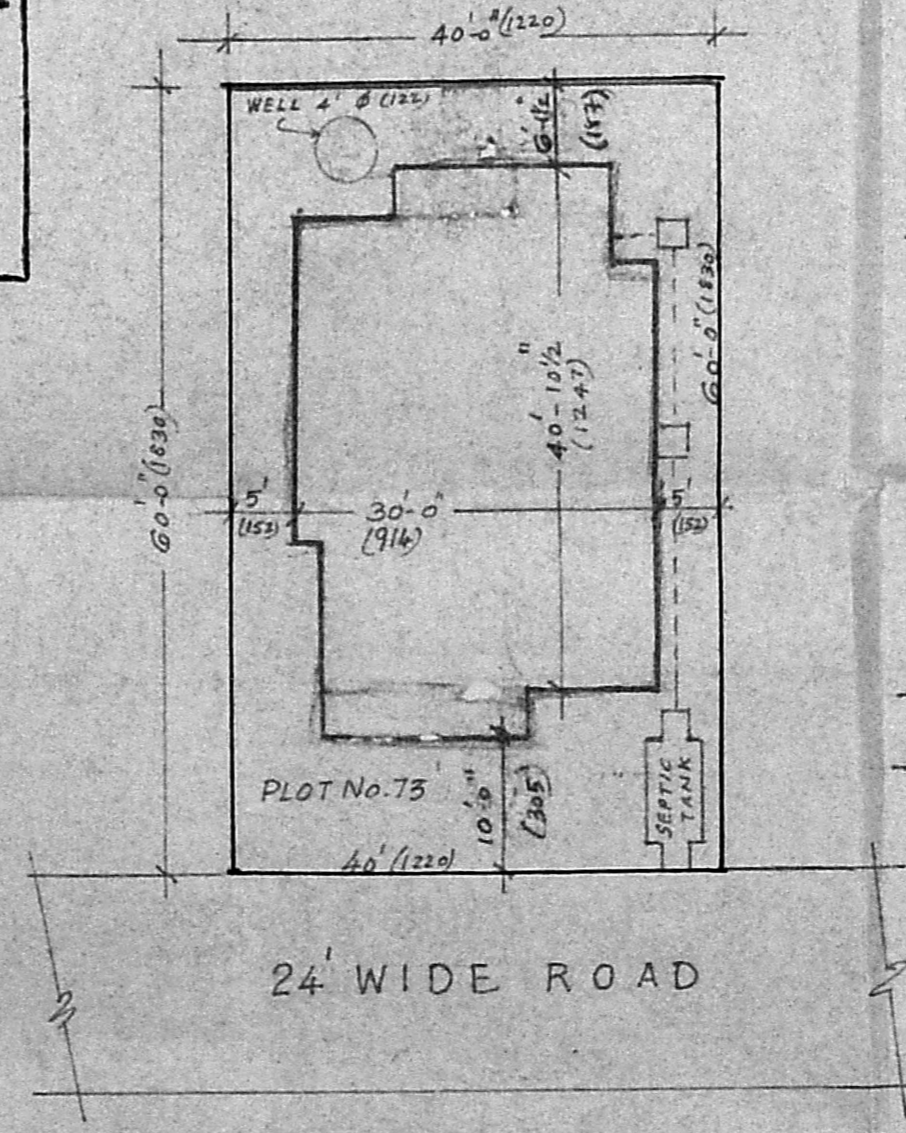

SITE PLAN
SCALE: 1" = 16'-0"

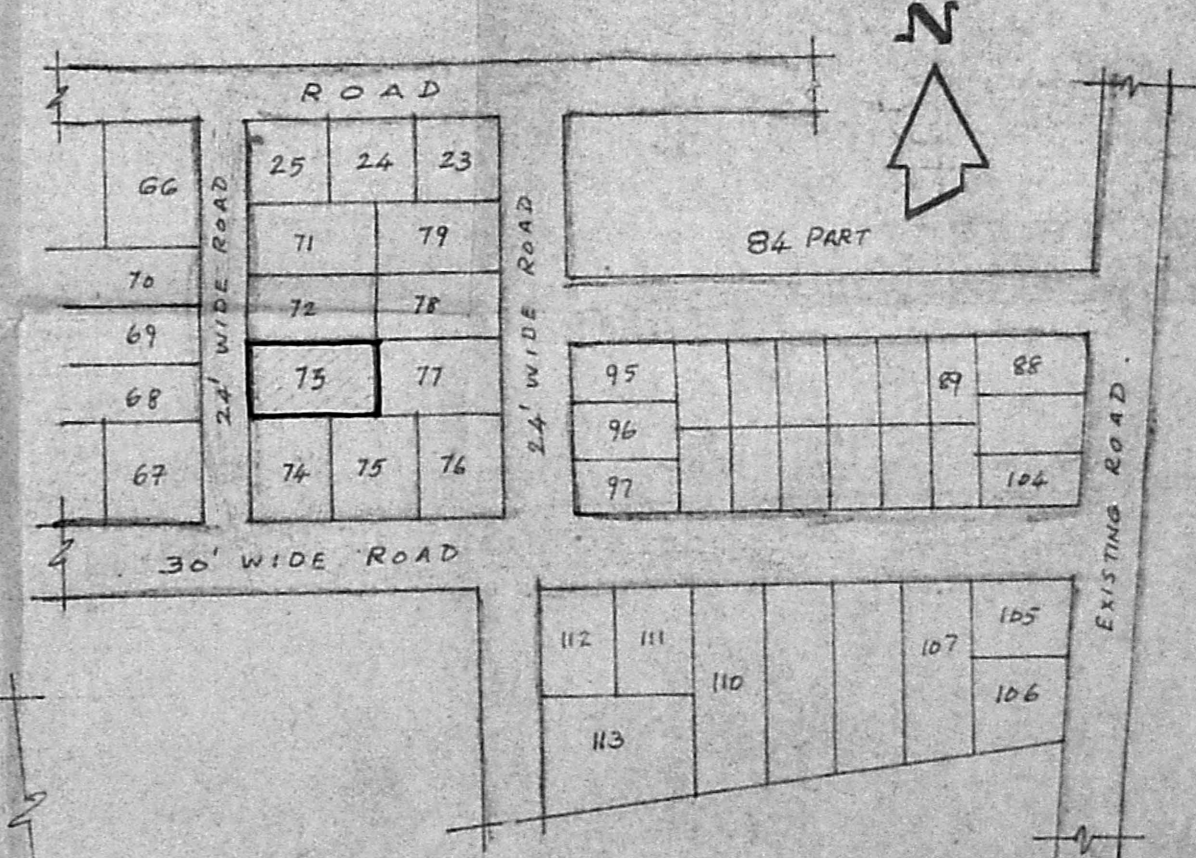

LAYOUT PLAN

NOT TO SCALE MAZZANINE FLOOR. 1635 sq. FT. (1500 m²)
 PLOT AREA - 2400 Sq. FT. (223 m²)
 PLINTH AREA OF BUILDING - 1126.5 sq. FT. (10650 m²)

PLAN SHOWING THE PROPOSED DWELLING HOUSE FOR MRS. PREMA SEMBULINGAM (Asst. Prof.)
 IN PLOT No. 73, SRI. DEVI KARUMARIAMMAN NAGAR, S.No. 84 PART OF VALASARAWAKKAM VILLAGE,
 SAIDAPET TALUK, CHINGLEPUT DISTRICT.

Ph: 420760
P. DINAKAR, B.E., M.I.E.,
 Consulting Civil Engineer,
 Class I Licensed Surveyor, 288
 NO. 2 V.O.C FIRST STREET,
 MADRAS-600 024.
 LICENSED SURVEYOR

SCALE = 1 INCH = 8 FEET (1:100)
Prema Sembulingam
 OWNER