





ELEVATION

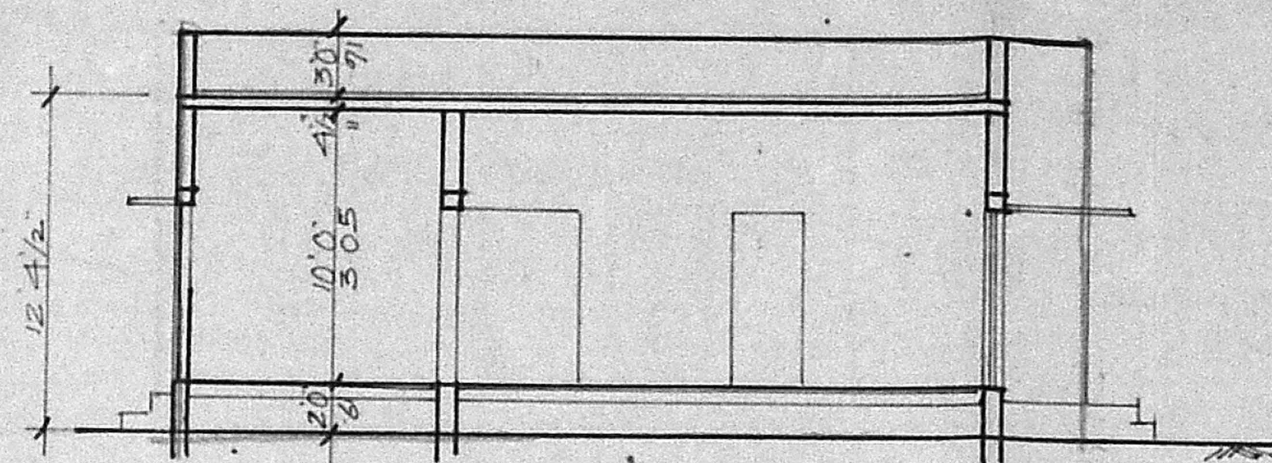

SECTION ON AB

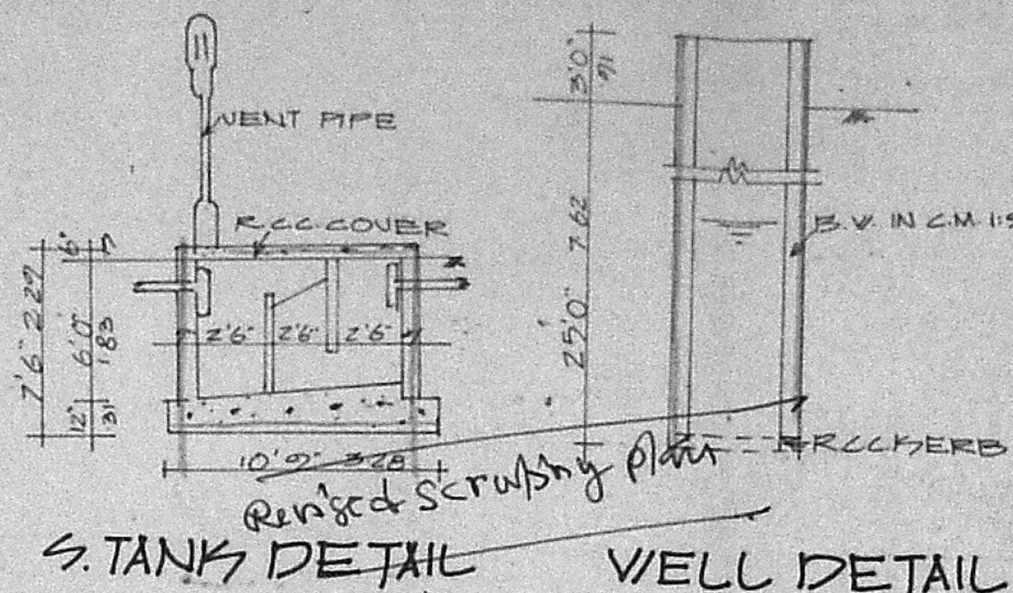


S. TANK DETAIL WELL DETAIL

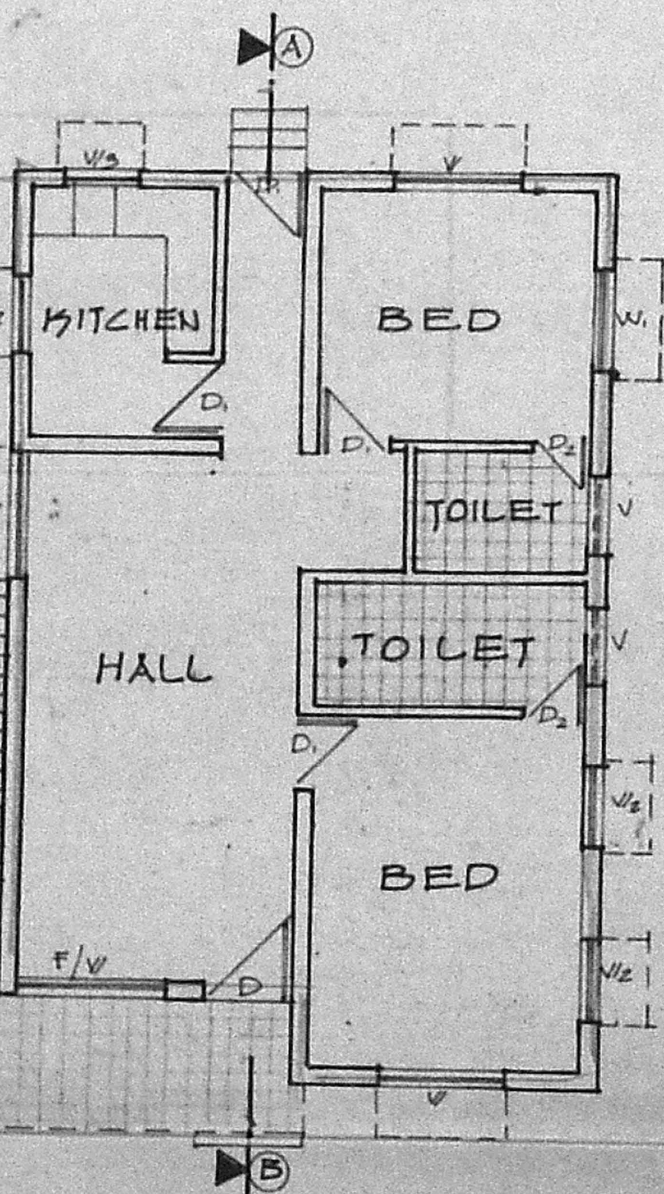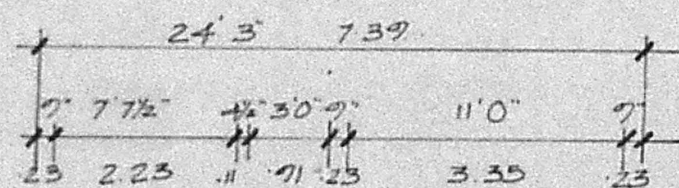

PLAN

Planning Permit No. A/937/91
APPROVED
 SUBJECT TO THE CONDITIONS IN THIS OFFICE LETTER.
 No. A3/6082/91 Date 21.8.91
 PLOT NO (5) 400
 FOR MEMBER SECRETARY
 MADRAS METROPOLITAN
 DEVELOPMENT AUTHORITY
 MADRAS - 600 008.

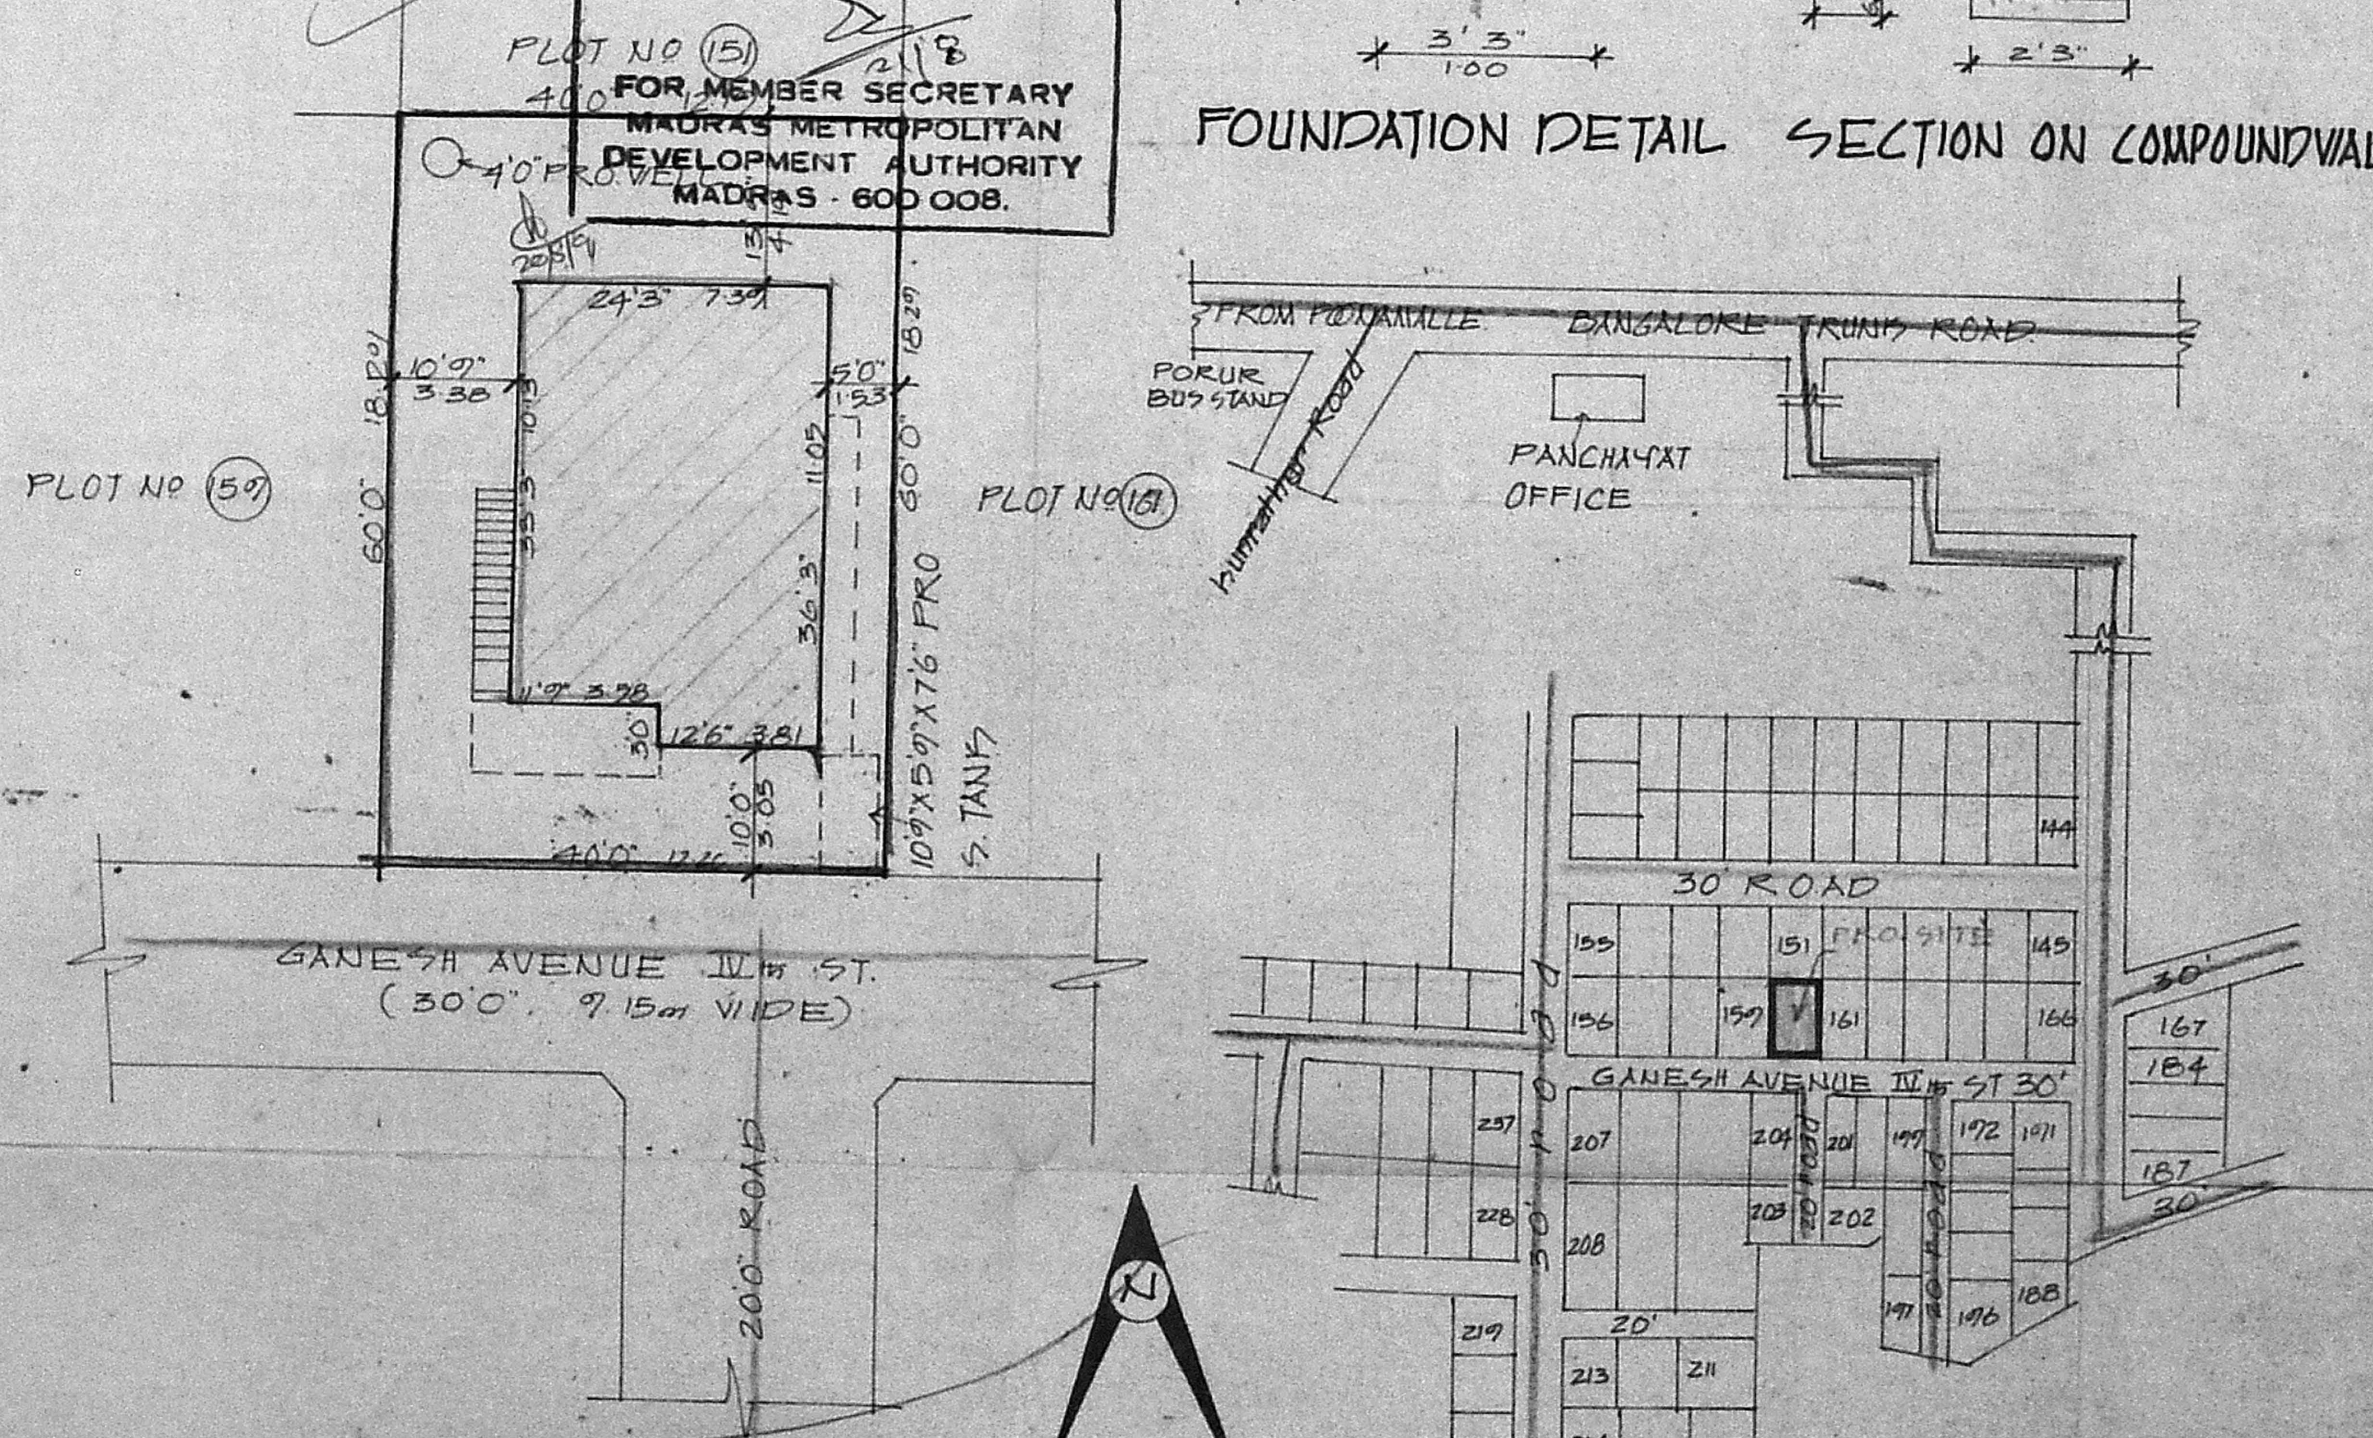

SITE PLAN
SCALE 1" = 160'

KEY PLAN
NOT TO SCALE

JOINERIES

D	FLUSH DOOR	3'6" x 7'0"	1.07 x 2.13
D1	PANALLED DOOR	3'0" x 7'0"	0.91 x 2.13
D2		2'6" x 7'0"	0.76 x 2.13
F.W.	FRENCH WINDOW	6'0" x 7'0"	1.83 x 2.13
W	GLAZED WINDOW	5'0" x 4'6"	1.93 x 1.38
W1		4'6" x 4'6"	1.38 x 1.38
W2		3'0" x 4'6"	0.91 x 1.38
W3		3'0" x 3'0"	0.91 x 0.91
V	GLAZED VENTILATOR	3'0" x 2'0"	0.91 x 0.61

SPECIFICATION

SAND FILLING IN FOUNDATION
 P.C.C 1:4:8 IN FOUNDATION & FLOORING
 BRICK WORK IN C.M. 15
 R.C.C WORKS IN 1:2:4
 PLASTERING IN C.M. 14
 STANDARD WEATHERING COURSE

AREA DETAIL

TOTAL EXTENT OF THE SITE	SFT 2400	m ² 223
PRO. CONSTN. AREA	844	78.39

COLOUR INDEX

ROADS
 BOUNDARIES
 PROPOSALS

PROPOSED DWELLING HOUSE
 IN PLOT NO 160. S. NO 260/1A1,
 AT GANESH AVENUE IVth ST,
 SHAKTHI NAGAR, PORUR,
 VILLAGE.
 SCALE 1" = 8'0" (1:100)

OWNER'S SIGNATURE

P. C. GOWRISHANKAR, B.E.,
 Civil Engineer.
 Class. I. Licensed Surveyor No; 257.
 Corporation of Madras
 Off. 15/1, Govindan Road
 (Near Srinivasa Theatre)
 West Mambalam, MADRAS-33
 LICENSED SURVEYOR