




ELEVATION

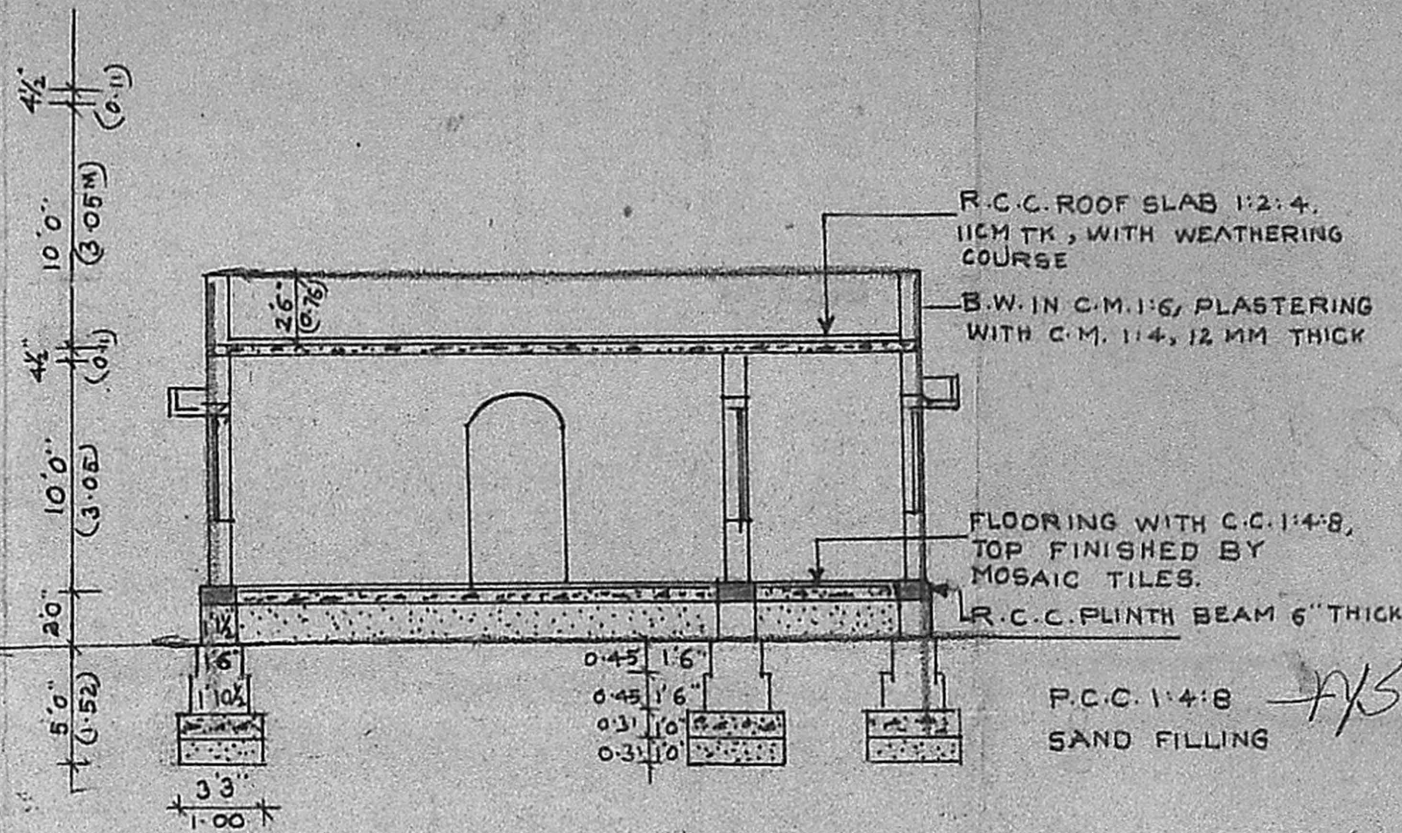

SECTION ON B-B'

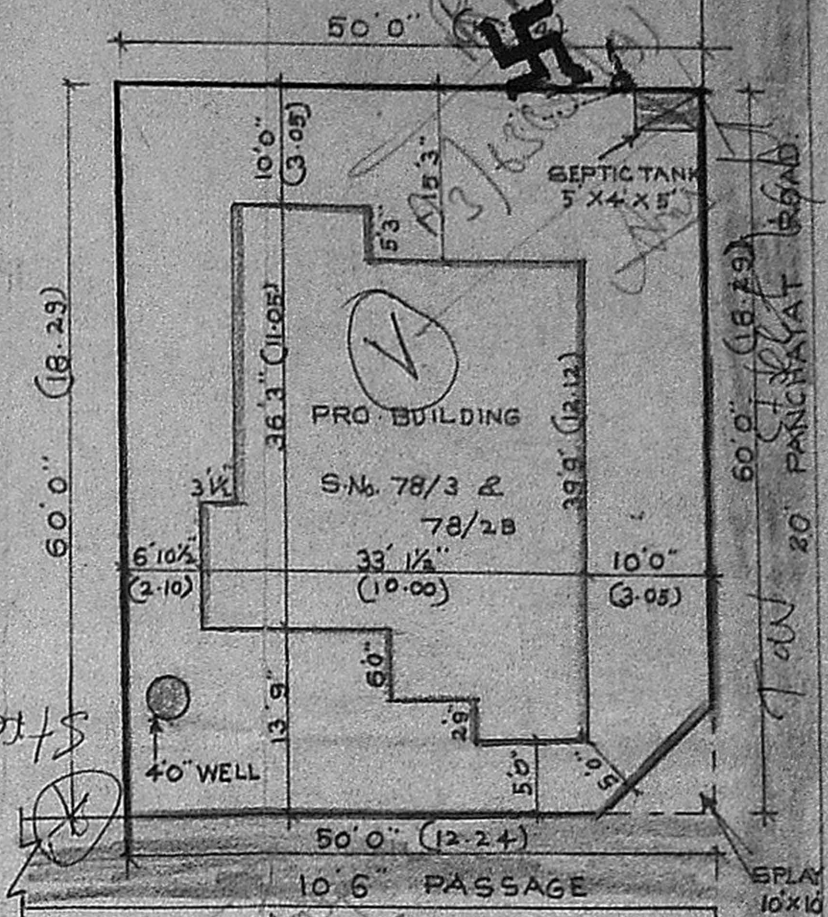


SITE PLAN
SCALE 1" = 16'0" (1:200)

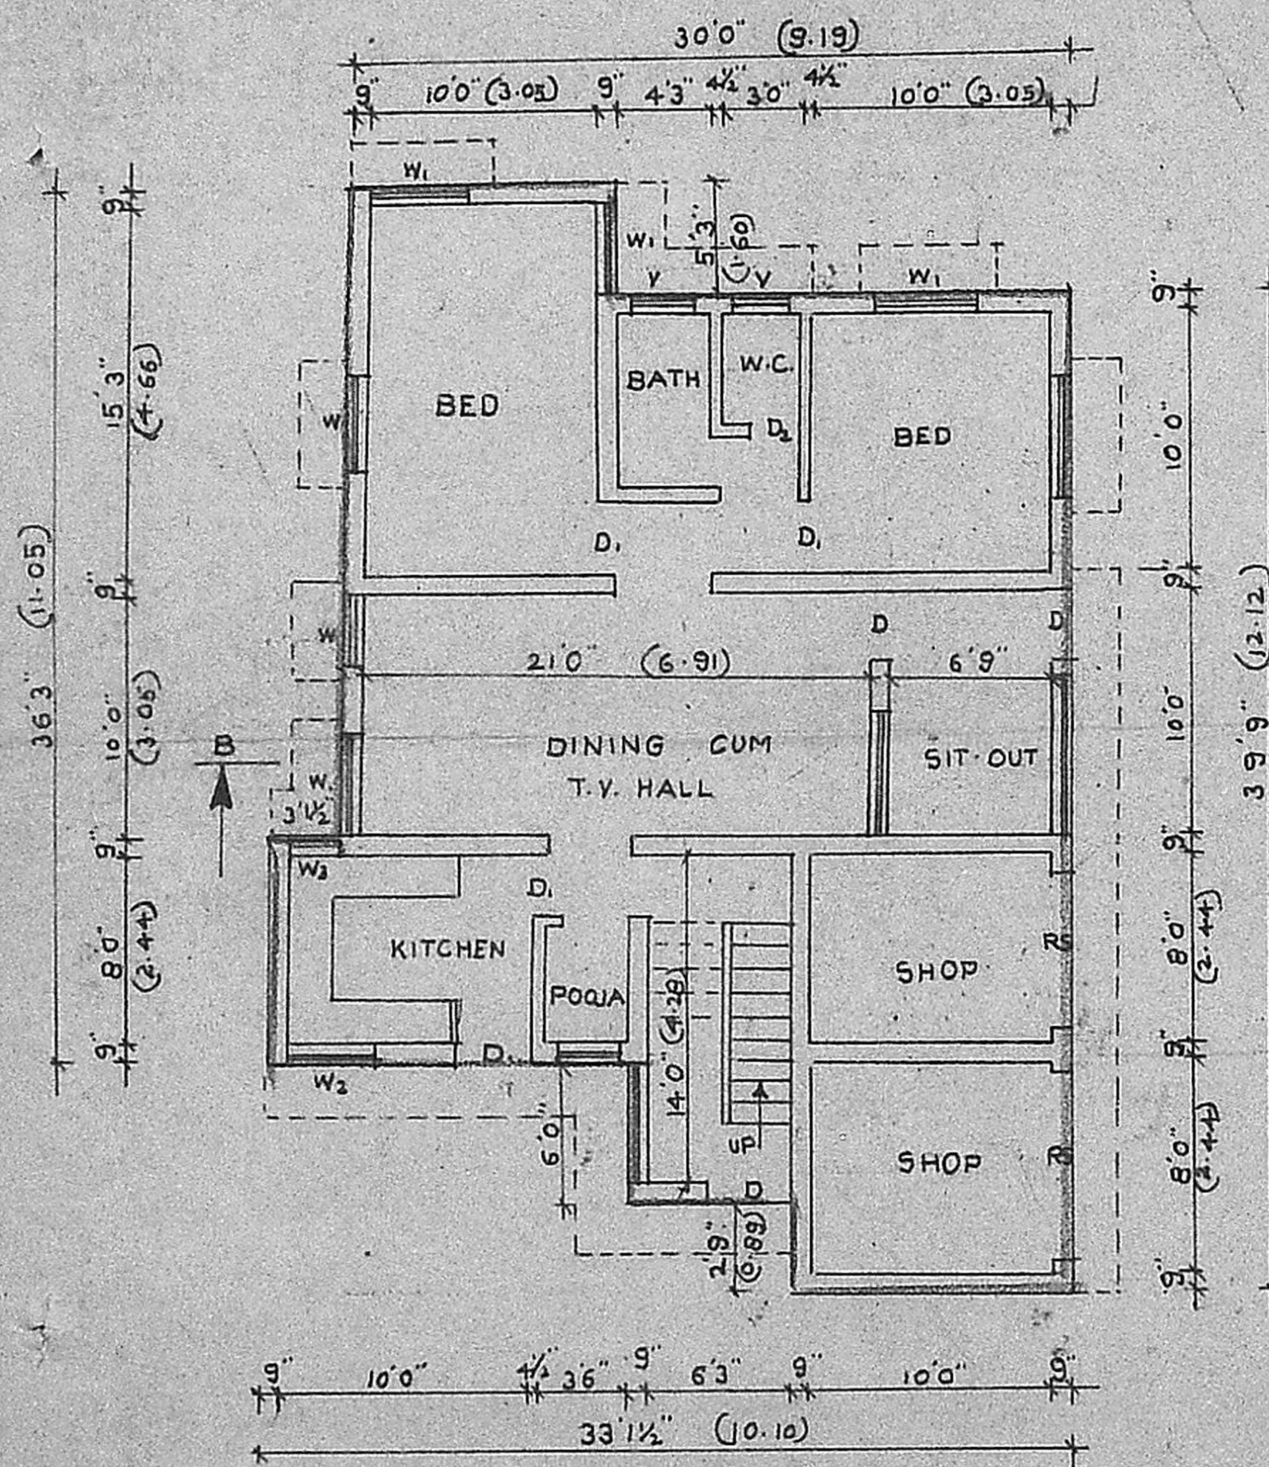


GROUND FLOOR PLAN



OPEN TERRACE

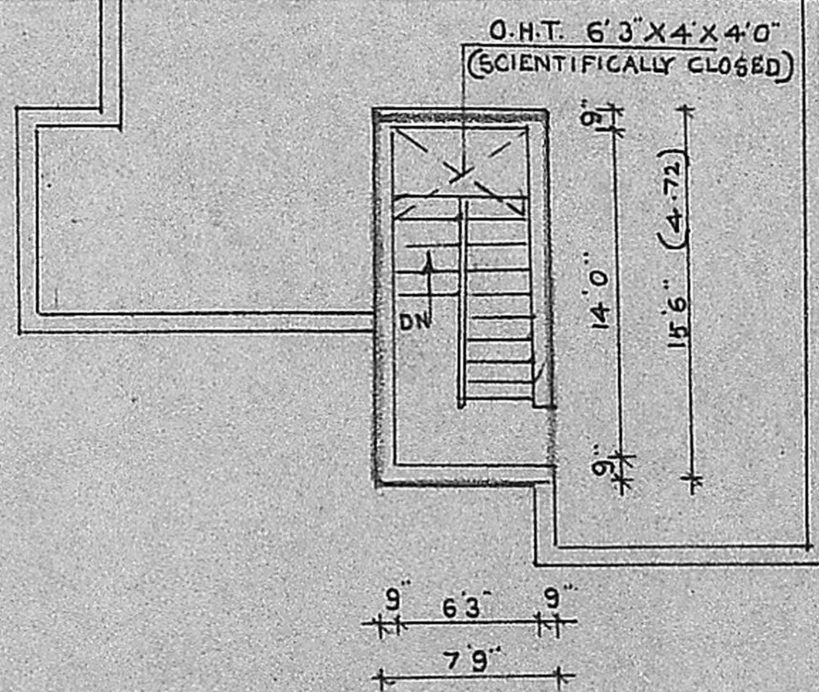


FIRST FLOOR PLAN

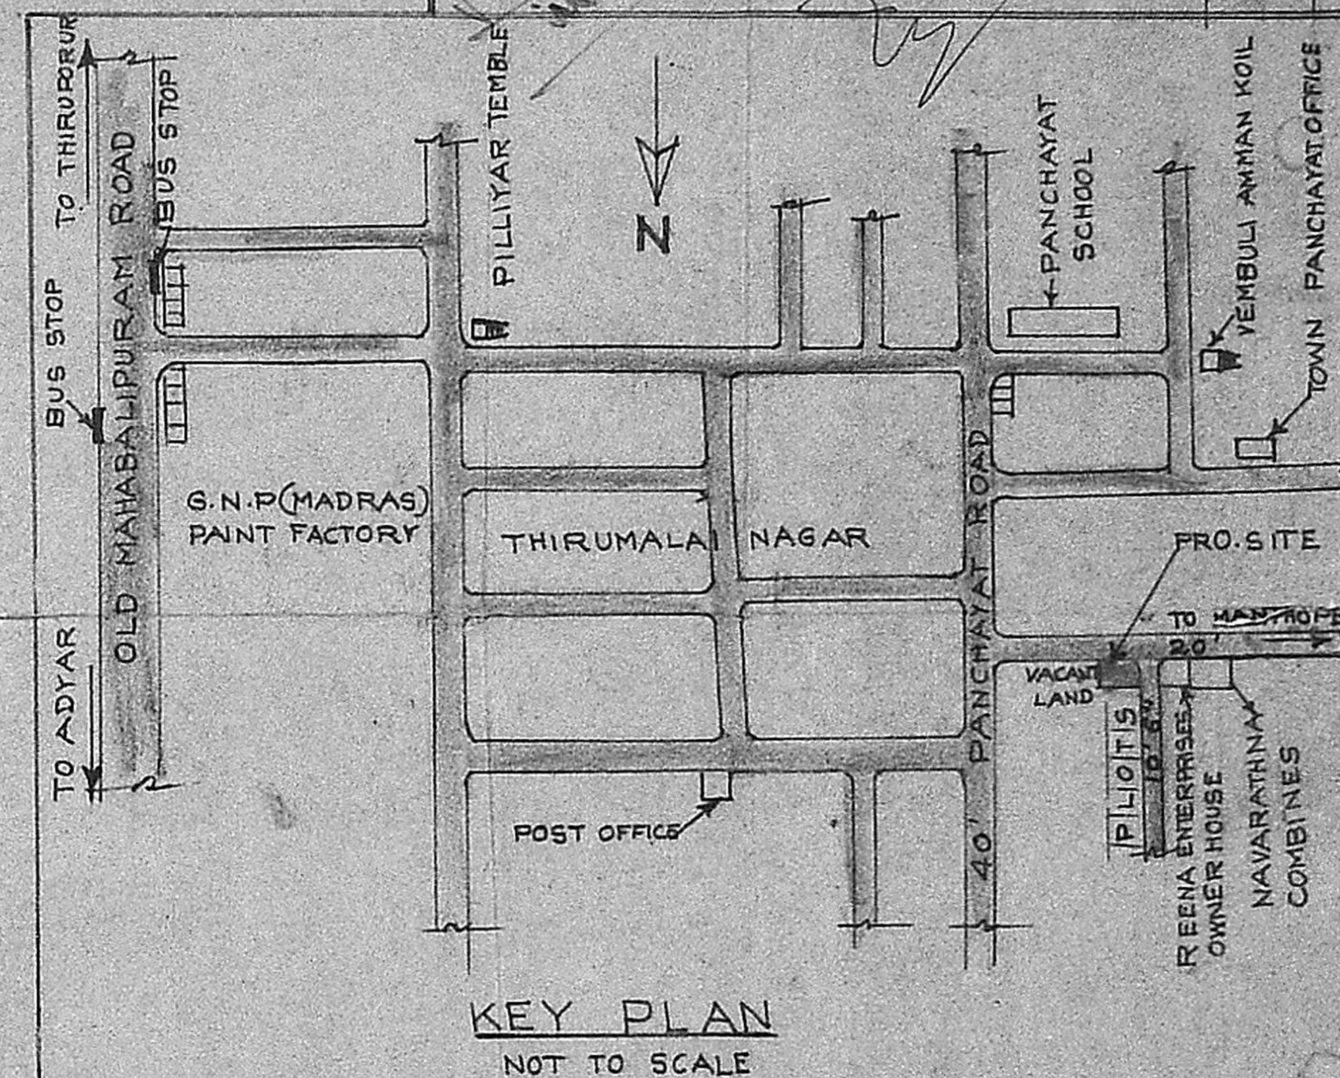


KEY PLAN
NOT TO SCALE

PLAN SHOWING THE PROPOSED CONSTRUCTION OF A DWELLING HOUSE AT S.No. 78/3 & 78/2B, No. 113, PERUNGUDI VILLAGE, SAIDAPET TALUK, CHENGALPUT M.G.R. DISTRICT.

SCALE 1" = 8'0" (R) 1:100

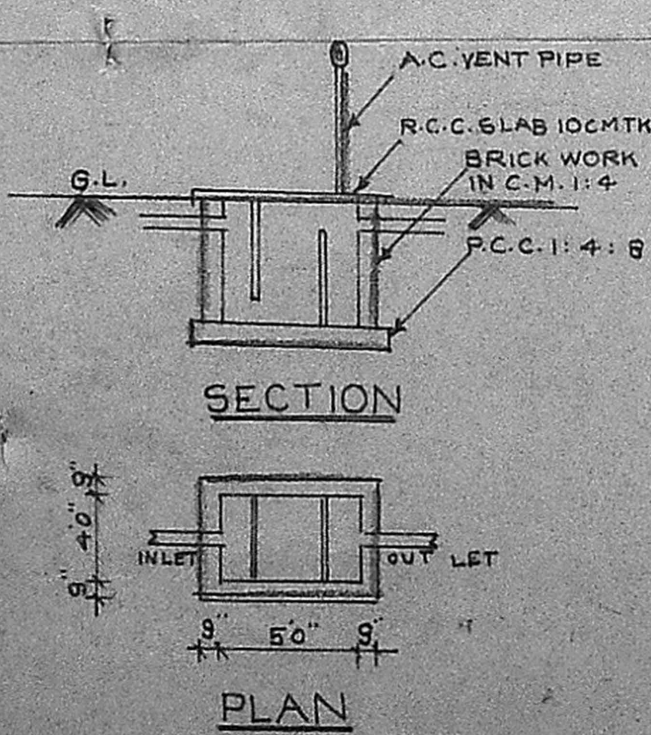

DETAILS OF SEPTIC TANK

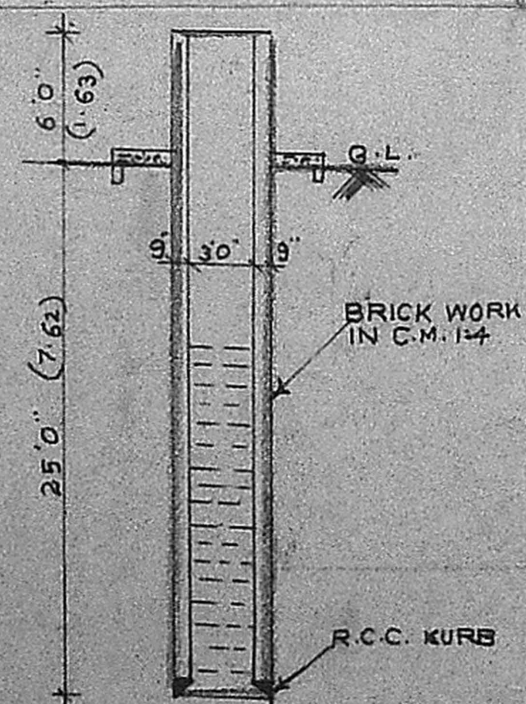

WELL DETAILS

SCHEDULE OF JOINERY

D	TEAK WOOD DOOR	3'3" X 7'0" (OR) 1.00 X 2.13 M
D ₁	"	3'0" X 7'0" (OR) 0.91 X 2.13 M
D ₂	"	2'6" X 7'0" (OR) 0.76 X 2.13 M
W	TEAK WOOD WINDOW	3'0" X 4'0" (OR) 0.91 X 1.22 M
W ₁	"	4'0" X 4'0" (OR) 1.22 X 1.22 M
W ₂	"	3'0" X 3'0" (OR) 0.91 X 0.91 M
W ₃	"	2'4 1/2" X 4'0" (OR) 0.71 X 1.22 M
Y	R.C.C. VENTILATOR	3'0" X 2'6" (OR) 0.91 X 0.76 M
RS	ROLLING SHUTTER	7'6" X 7'0" (OR) 2.28 X 2.13 M

AREA DETAILS

PLOT AREA :-	3000.00 SQ FT (OR) 279.00 M ²
PLINTH AREA	
GROUND FLOOR :-	1160.00 SQ FT (OR) 108.00 M ²
HEAD ROOM	:- 120.00 SQ FT (OR) 11.00 M ²
PLOT COVERAGE	39 %
FLOOR AREA RATIO	0.43

COLOUR REFERENCE

PROPOSED	●
BOUNDARY	●
ROAD	●

1. D. Aravazhagan
2. D. Aravazhagan

OWNER

PREPARED BY

SUNSHINE BUILDERS
ENGINEERS & CONTRACTORS
No. 6, THIRUMALAI NAGAR,
PERUNGUDI, MADRAS - 96

Ref :- Drg. No. 18 / S.B./91
Date: 01 - 10 - 91

D. Aravazhagan
: S. ARIVAZHAGAN; D.C.E.
Class II Licensed Surveyor No. 26,
CORPORATION OF MADRAS,
PERUNGUDI TOWN PANCHAYAT
CONSULTING ENGINEER & CONTRACTOR,
NO. 6, THIRUMALAI NAGAR,
PERUNGUDI, MADRAS - 600 096.
PHONE:

LICENSED SURVEYOR