




Plan (2)  
 A/6851/91  
 13/6/91

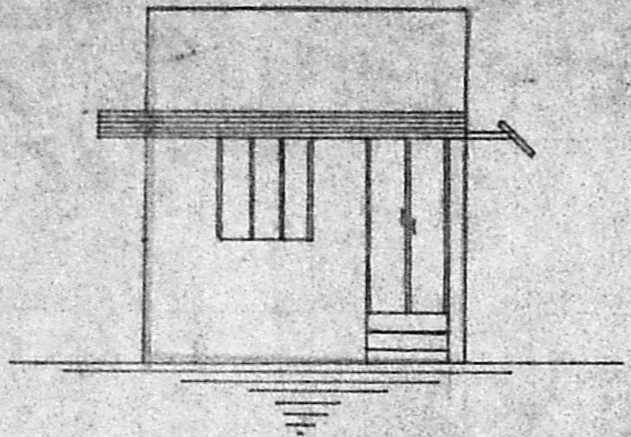

ELEVATION

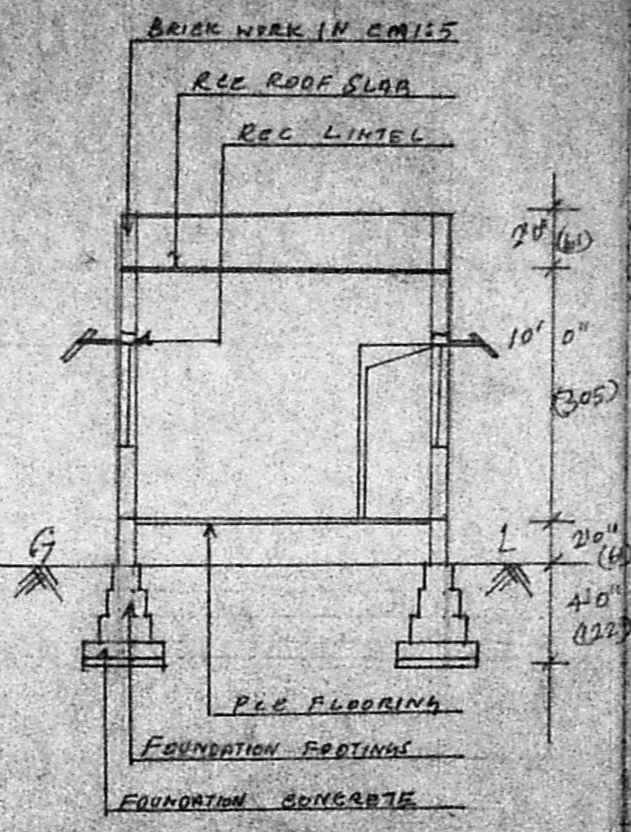


SECTION ON 'AB'

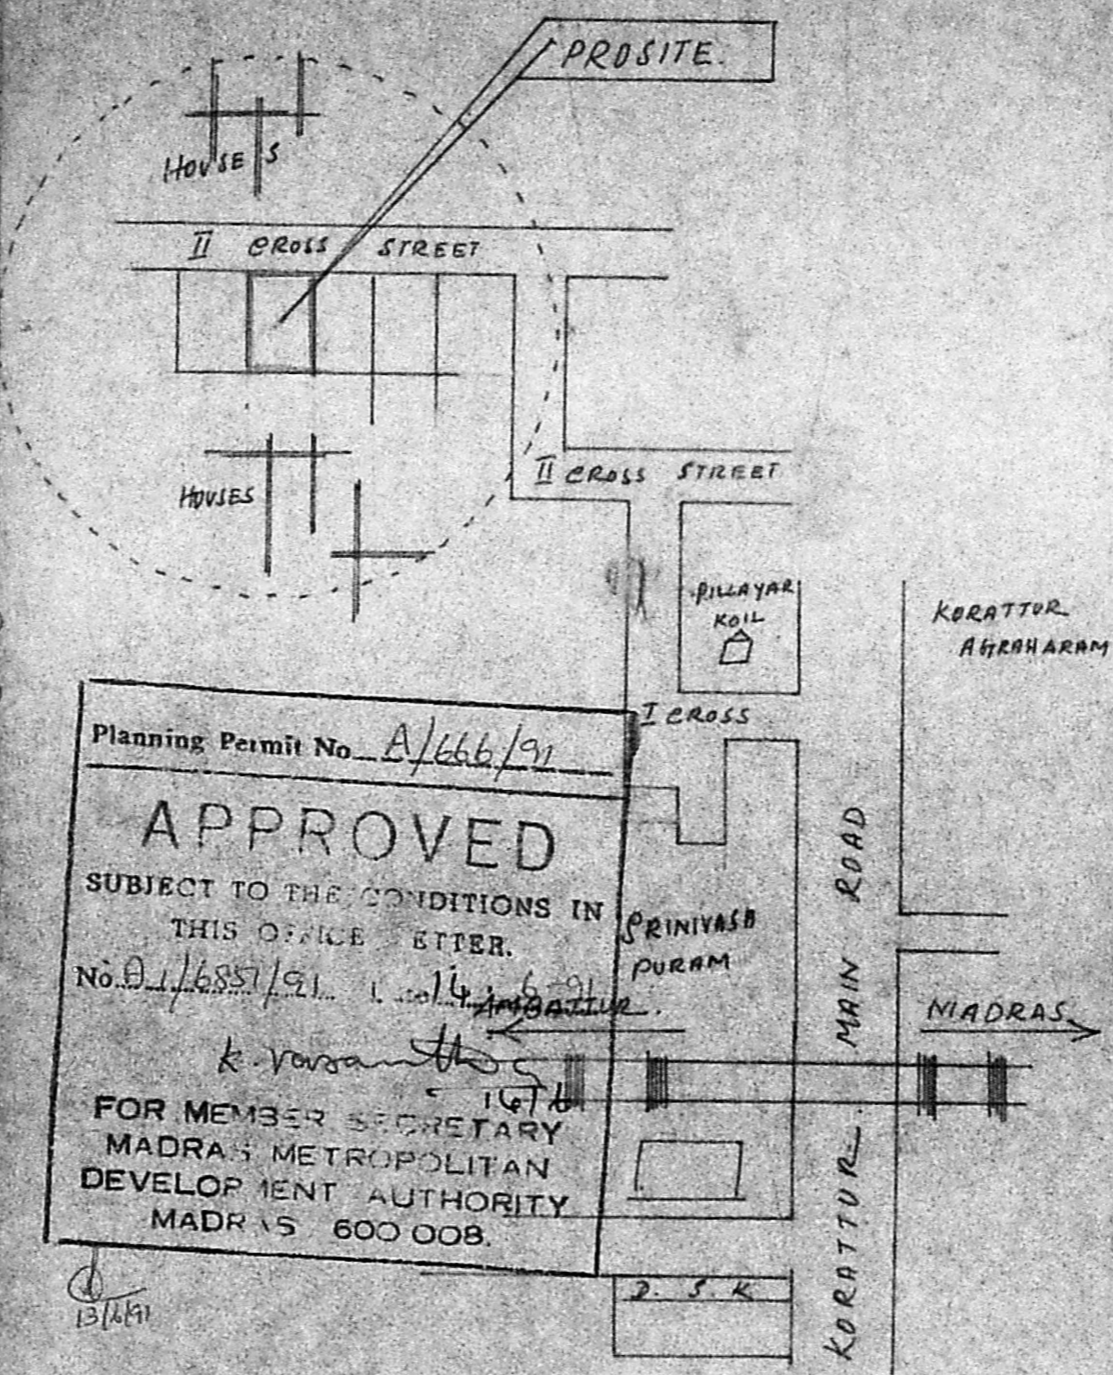


Planning Permit No. A/666/91  
**APPROVED**  
 SUBJECT TO THE CONDITIONS IN THIS OFFICE LETTER.  
 No. D/1/6851/91  
 K. V. S. K.  
 FOR MEMBER SECRETARY  
 MADRAS METROPOLITAN DEVELOPMENT AUTHORITY  
 MADRAS 600 008.


PLAN SHOWING THE DETAILS OF THE PROPOSED CONSTRUCTION OF A RESIDENTIAL BUILDING IN S.No 335/1 No. 61, KORATTUR VILLAGE, II ND CROSS STREET AMBATTUR TOWNSHIP MADRAS

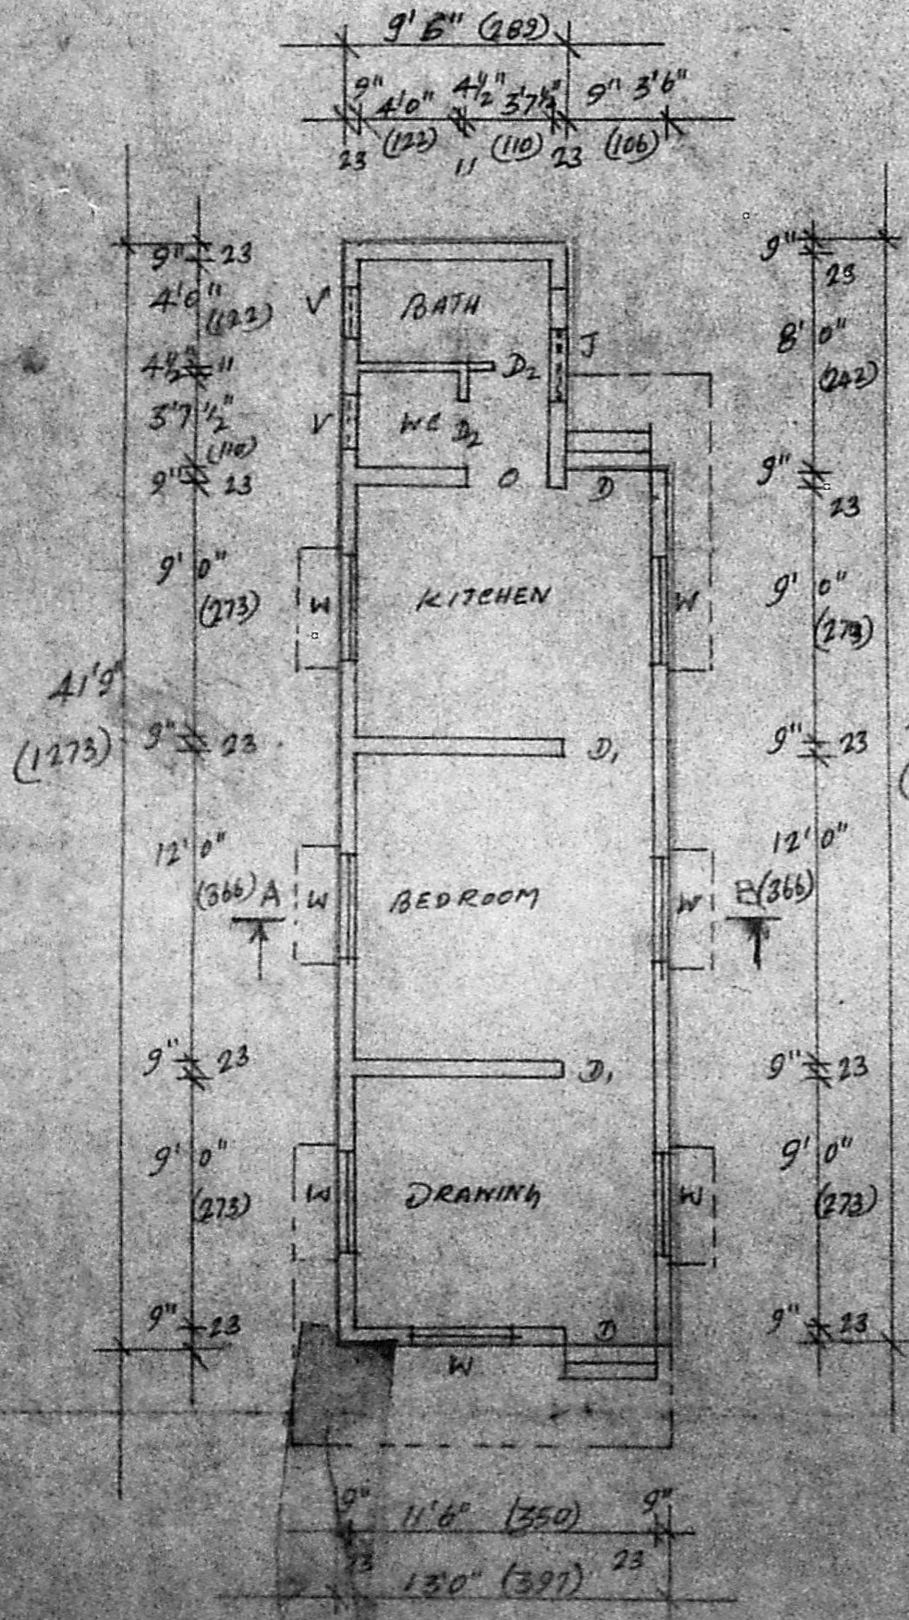

PLAN

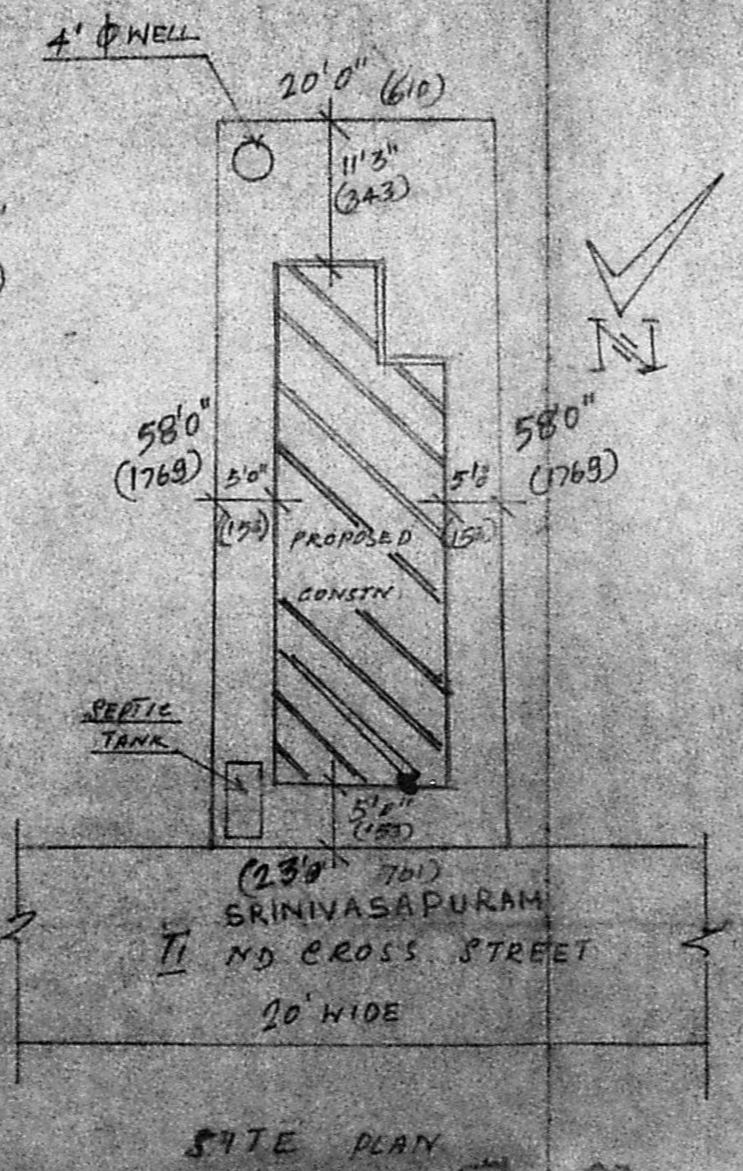

SITE PLAN

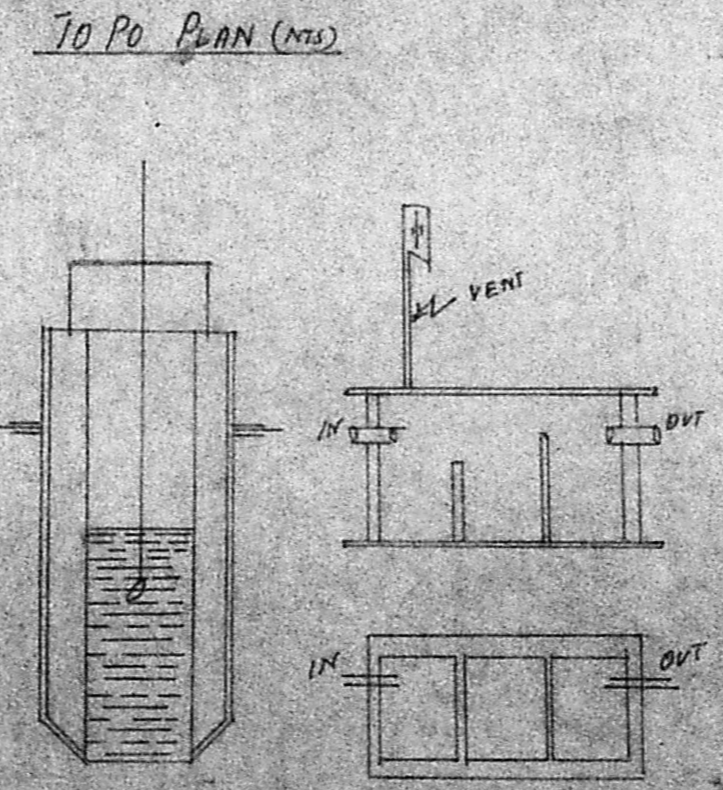

DETAILS OF WELL & S. TANK

- SPECIFICATIONS:**
- 1) FOUNDATION IN PEE 1:4:8.
  - 2) FOUNDATION FOOTINGS, BASEMENT, SUPER STRUCTURE ALL IN BRICK WORK IN CM 1:5.
  - 3) ROOF SLAB, PLINTH & LINTEL BEAM IN RCE 1:2:4.
  - 4) PLASTERING IN CM 1:5.

**REFERENCE:**

D	DOORS	PANELLED	=	3'3" x 7'0"
D <sub>1</sub>	DO		=	3'0" x 7'0"
D <sub>2</sub>	DO		=	2'6" x 6'6"
W	WINDOW	GLASSED	=	4'0" x 4'6"
V	VENTILATORS	3' x 2'0"	J	JALLY = 4' x 4'0"

**AREA DETAILS:**

PLOT EXTENT	1254 SQFT	116m <sup>2</sup>
PLINTH AREA	512 SQFT	47m <sup>2</sup>

OWNER :- R. DHANDHA BANI DRAWN BY

R. Dhandhani  
 LICENSED SURVEYOR  
 S. NAEM NAWAZ KHAN, D.C.S. S.M.K.  
 Civil Engineer & Licensed Surveyor  
 No. 10, 11, 12, 100