




MMDA (A)/PP No. /
 C No. A3/6954/91
 Ass. Road Plan of 26.12.91
 Section
 PART I
 PART II
 A.P. D.P.

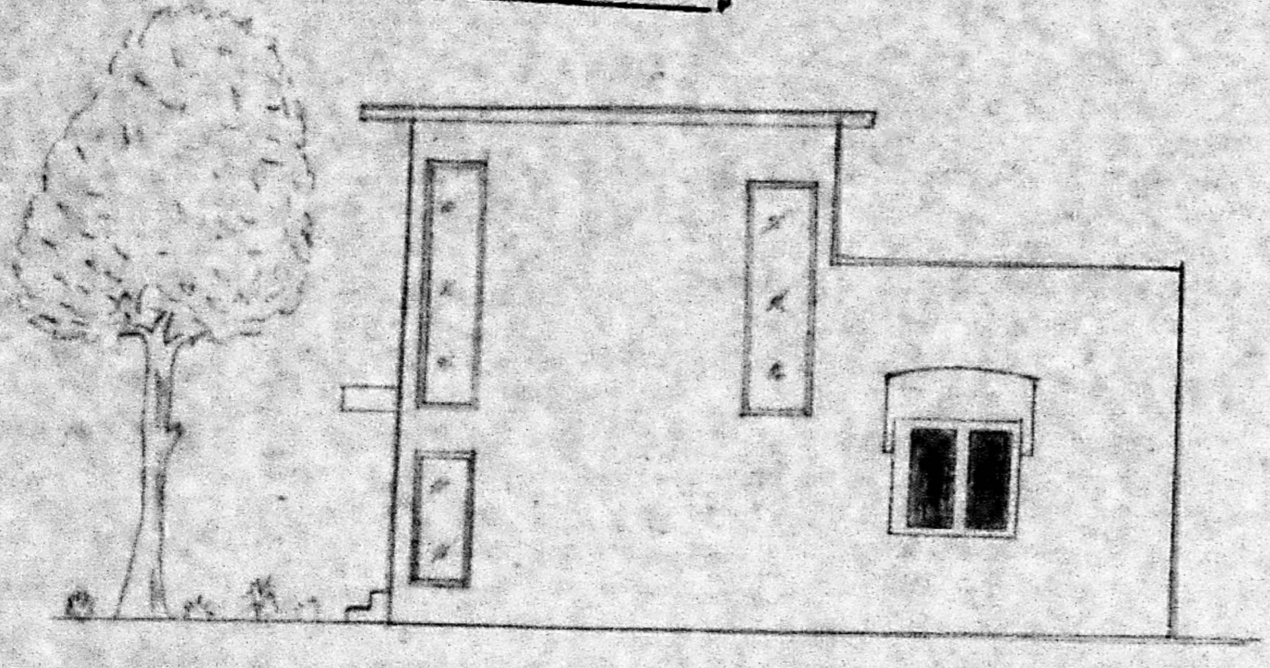


FRONT ELEVATION

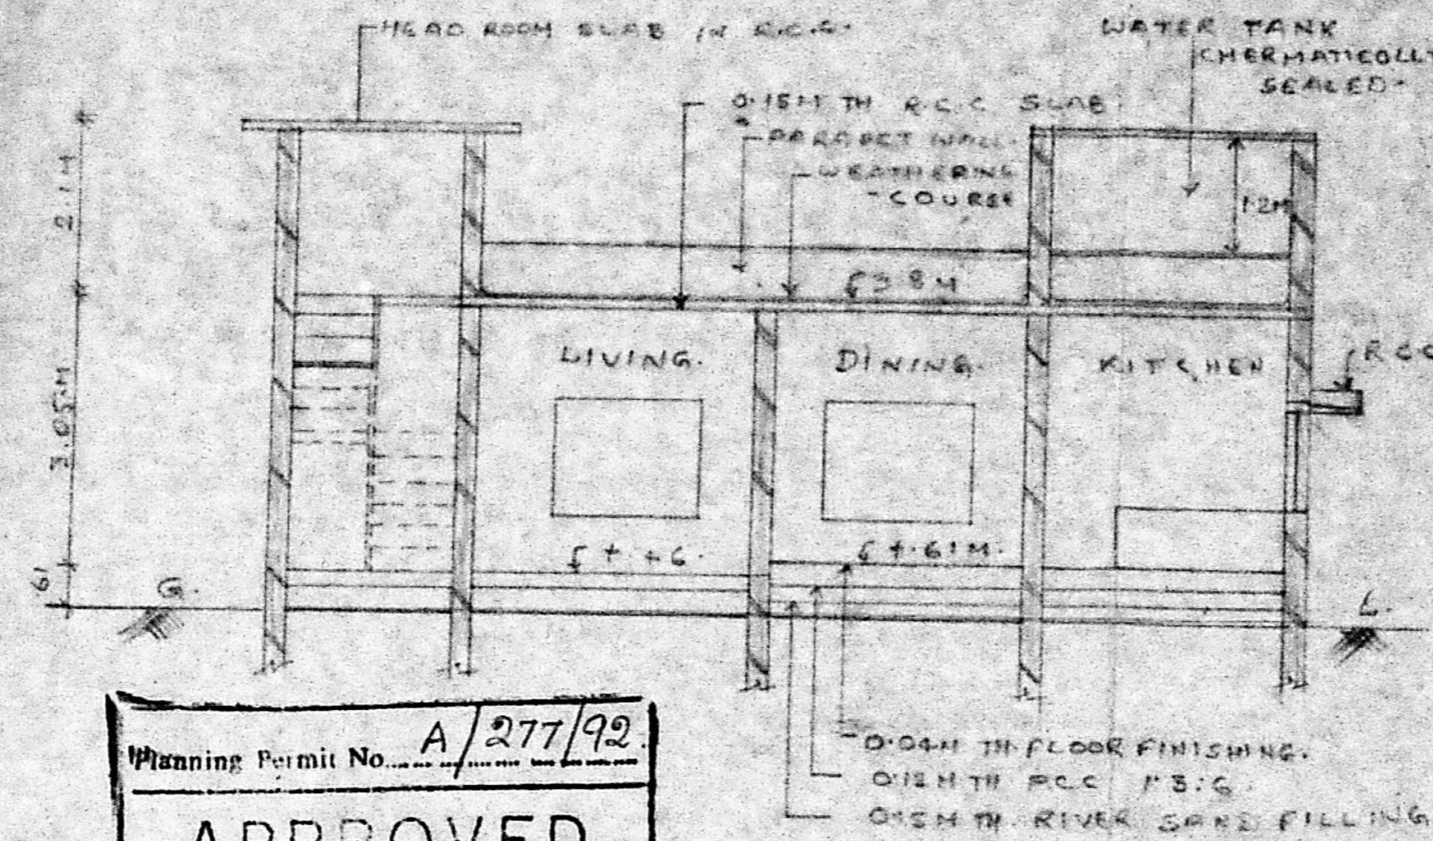

SECTION AA


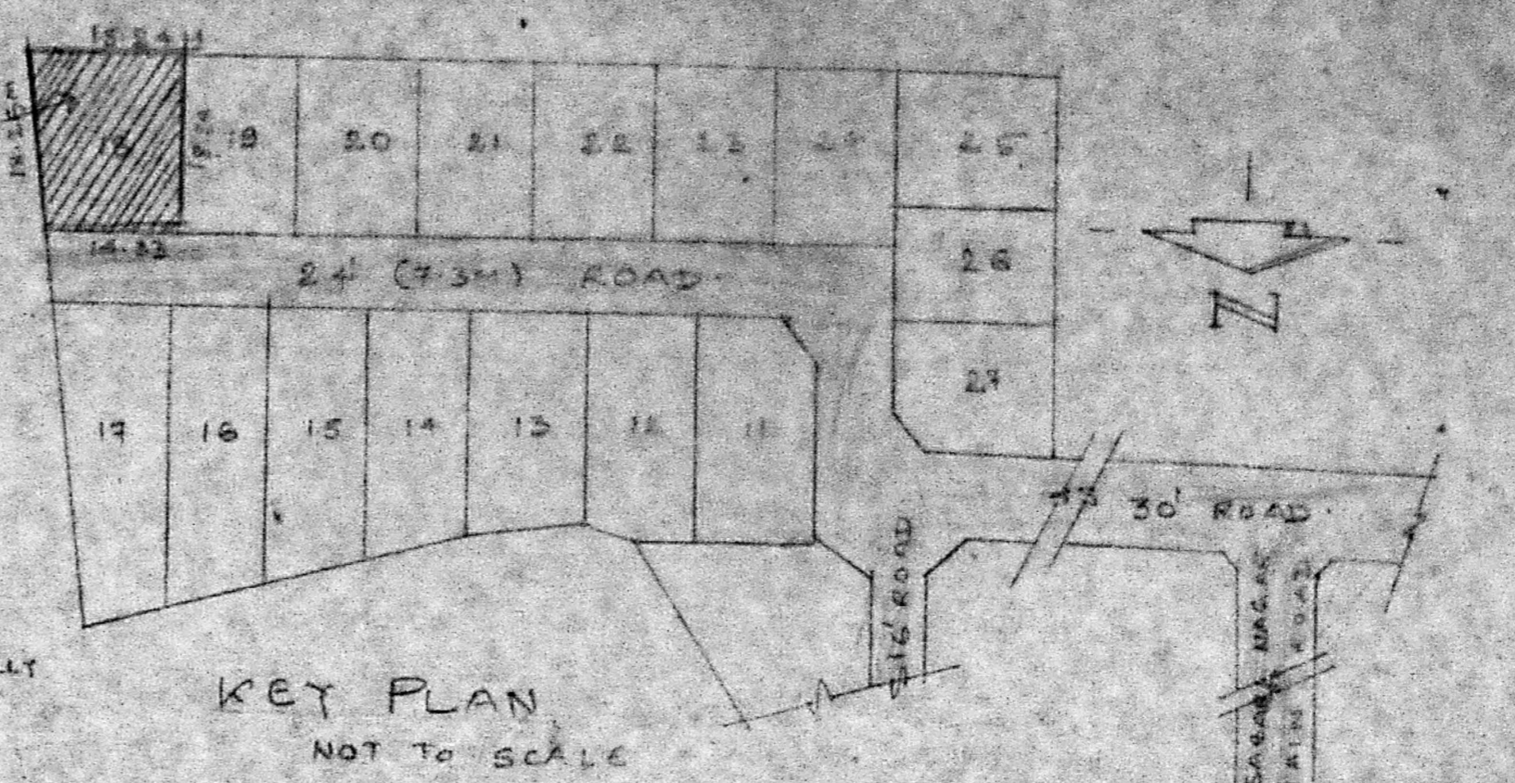


KEY PLAN NOT TO SCALE

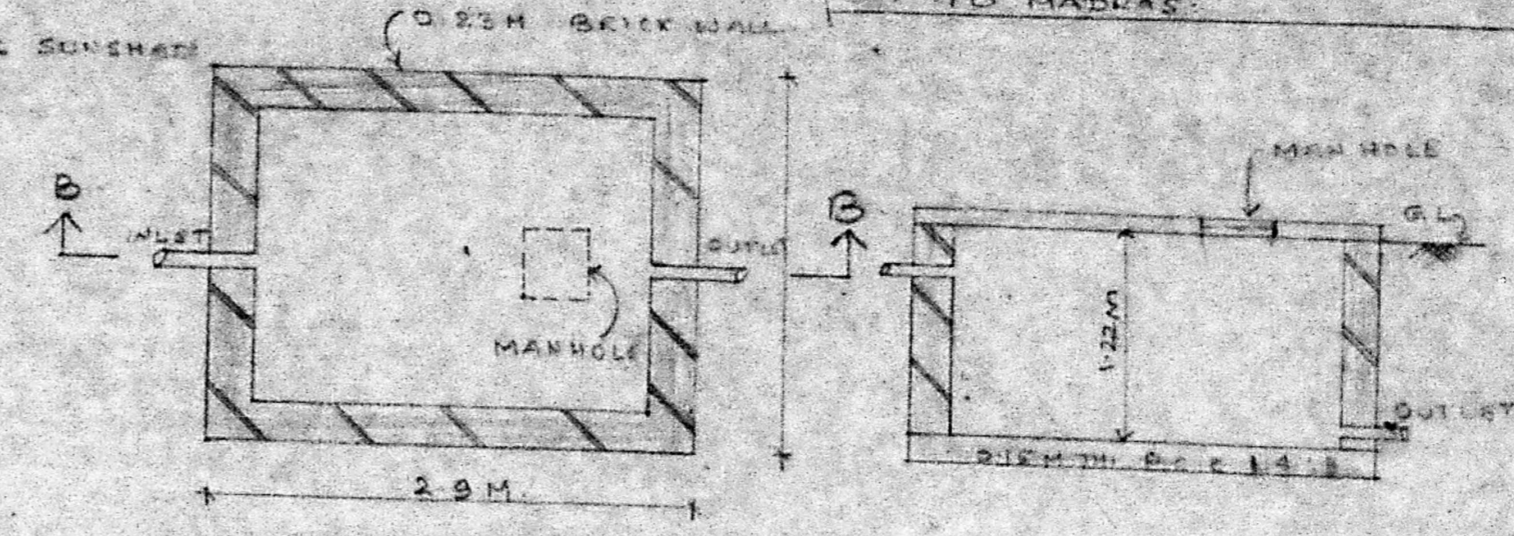


PLAN OF U.G. SUMP SECTION BB


Planning Permit No. A/277/92
APPROVED
 SUBJECT TO THE CONDITIONS IN THIS OFFICE LETTER.
 No. A3/6954/91 Date - 3-9-92
 For MEMBER SECRETARY
 MADRAS METROPOLITAN
 DEVELOPMENT AUTHORITY
 MADRAS - 600 008.

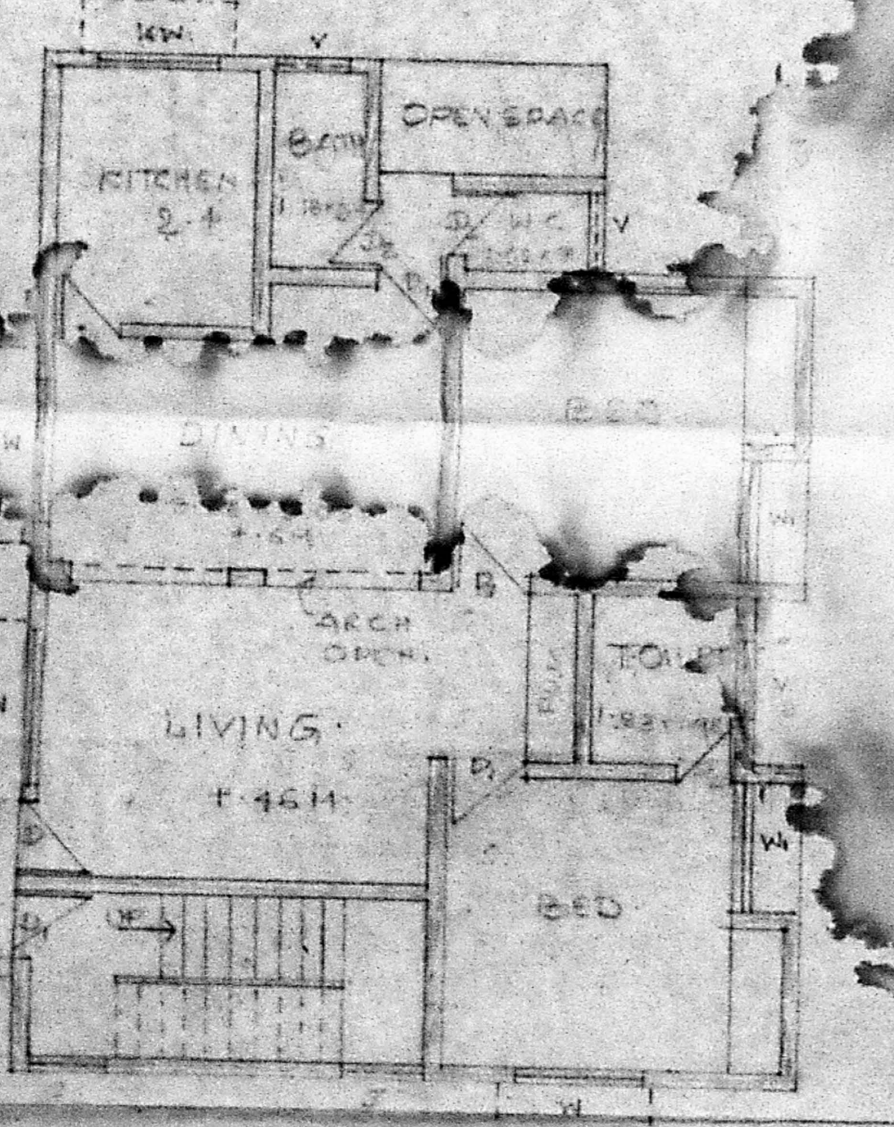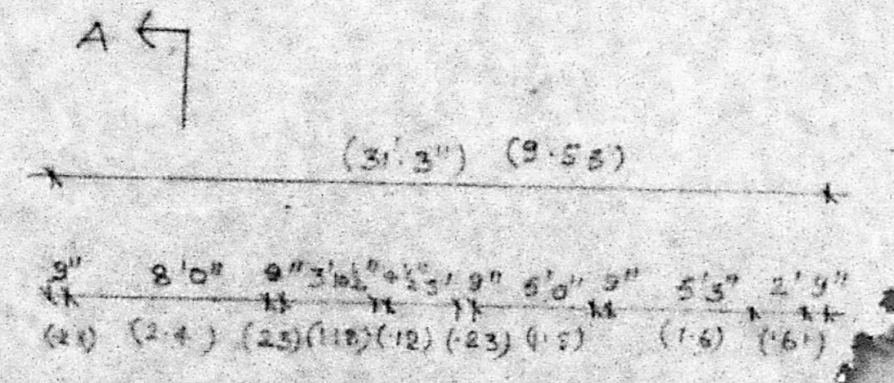


GROUND FLOOR PLAN

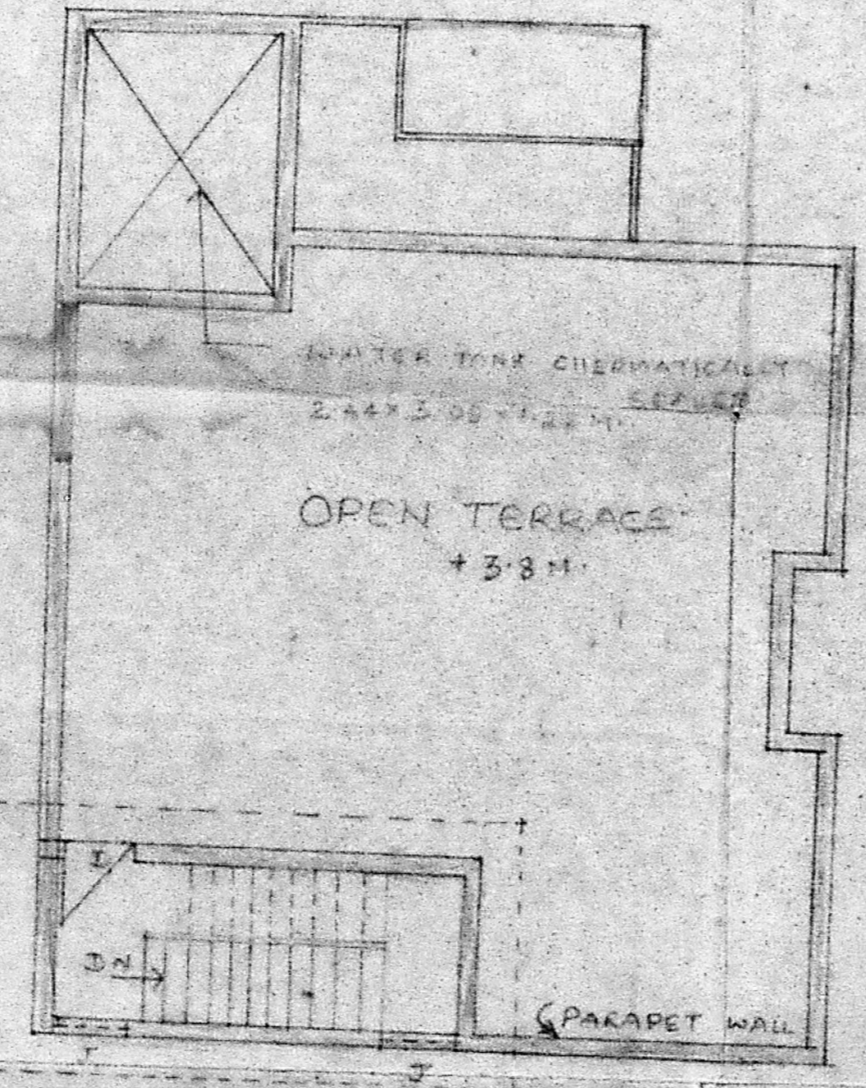


FIRST FLOOR PLAN

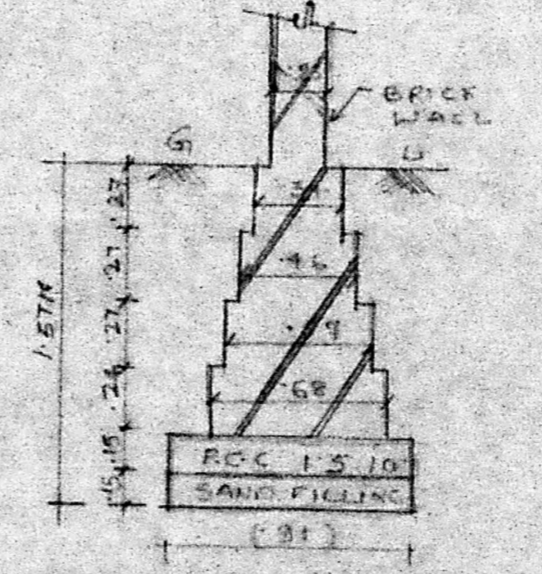


0.25M THICK BRICK WALL FOUNDATION DETAIL

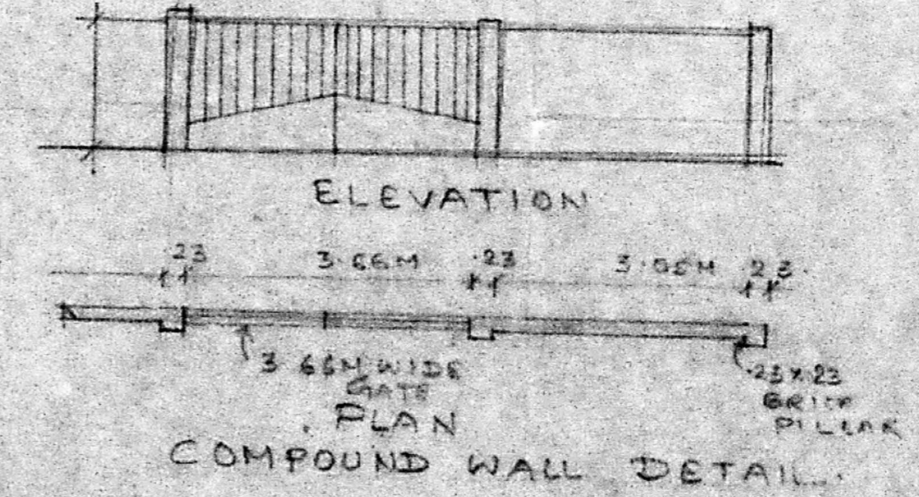

COMPOUND WALL DETAIL

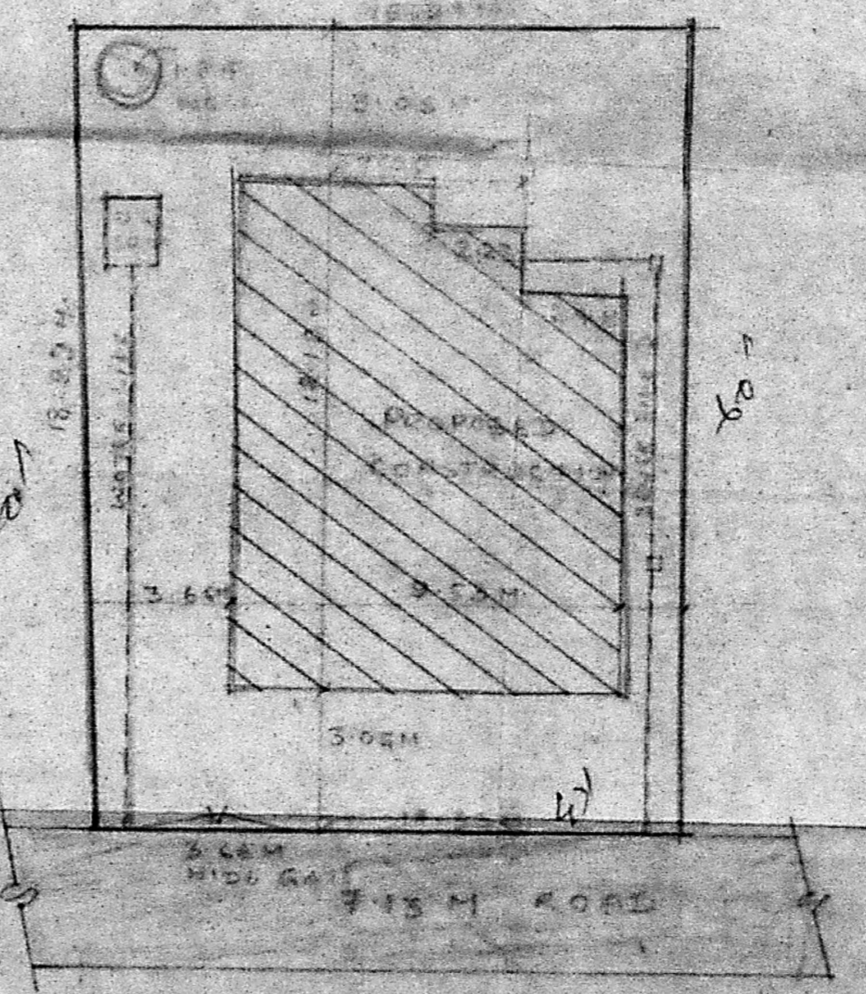

SITE PLAN SCALE 1:50

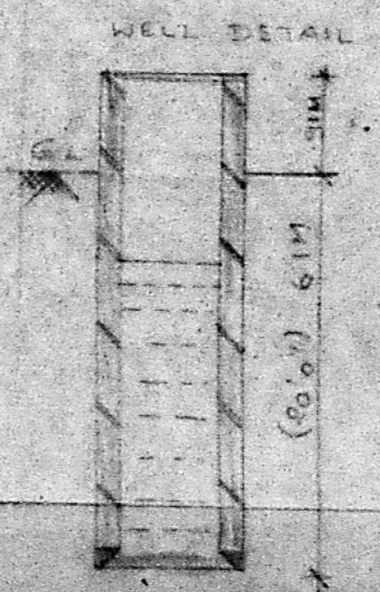

SECTION

STRUCTURAL SPECIFICATIONS
 1. ALL 0.25M THICK WALLS ARE IN C.P.S.
 2. ALL 0.15M THICK WALLS ARE IN C.P.S.
 3. REINFORCED WITH 6MM BARS AT EVERY THIRD COURSE
 4. ALL RCC WORK IN 1:2:4 MIX
 5. P.C.C. IN 1:5:10 MIX FOR FLOORING
 6. PLASTERING FOR JOILING IN 2:1:13
 7. PLASTERING FOR WALLS IN CM 1:4.

SCALE: 1:100

LEGEND:

D	DOOR	1.04 X 2.15M
D	DOOR	0.91 X 2.15M
D ₂	DOOR	0.76 X 2.15M
W	WINDOW	1.28 X 1.52M
W ₁	WINDOW	1.52 X 1.52M
KW	KITCHEN WINDOW	1.32 X 1.52M
V	VENTILATOR	0.91 X 0.8M

NOTE
 PLOT AREA 27042 M²
 GROUND FLOOR AREA 99.40M²

PLAN SHOWING THE PROPOSED CONSTRUCTION IN PLOT NO 18, S NO 55/2A AT SABARI NAGER EXTENSION NEAR A.G.S COLONY EXTN MUGALIVAKKAM VILLAGE, SRI PERUMBUDUR TALUK, CHENGAI-ANNA DIST.

SIGNATURE OF OWNER

ER. V. SRINIVASALU. L.C.E.
 Asst. Executive Engineer (Retd)
 Consulting Civil Engineer
 REGD. No. 270
 CLASS I LICENSED SURVEYOR CORPORATION OF MADRAS
 No. 60, Valluvar Road
 ARUNBAKKAM MADRAS-106

3/10/92
 40'0" x 31'3" = 1250
 8'0" x 9'0" = 72
 109.44m²