



FRONT ELEVATION

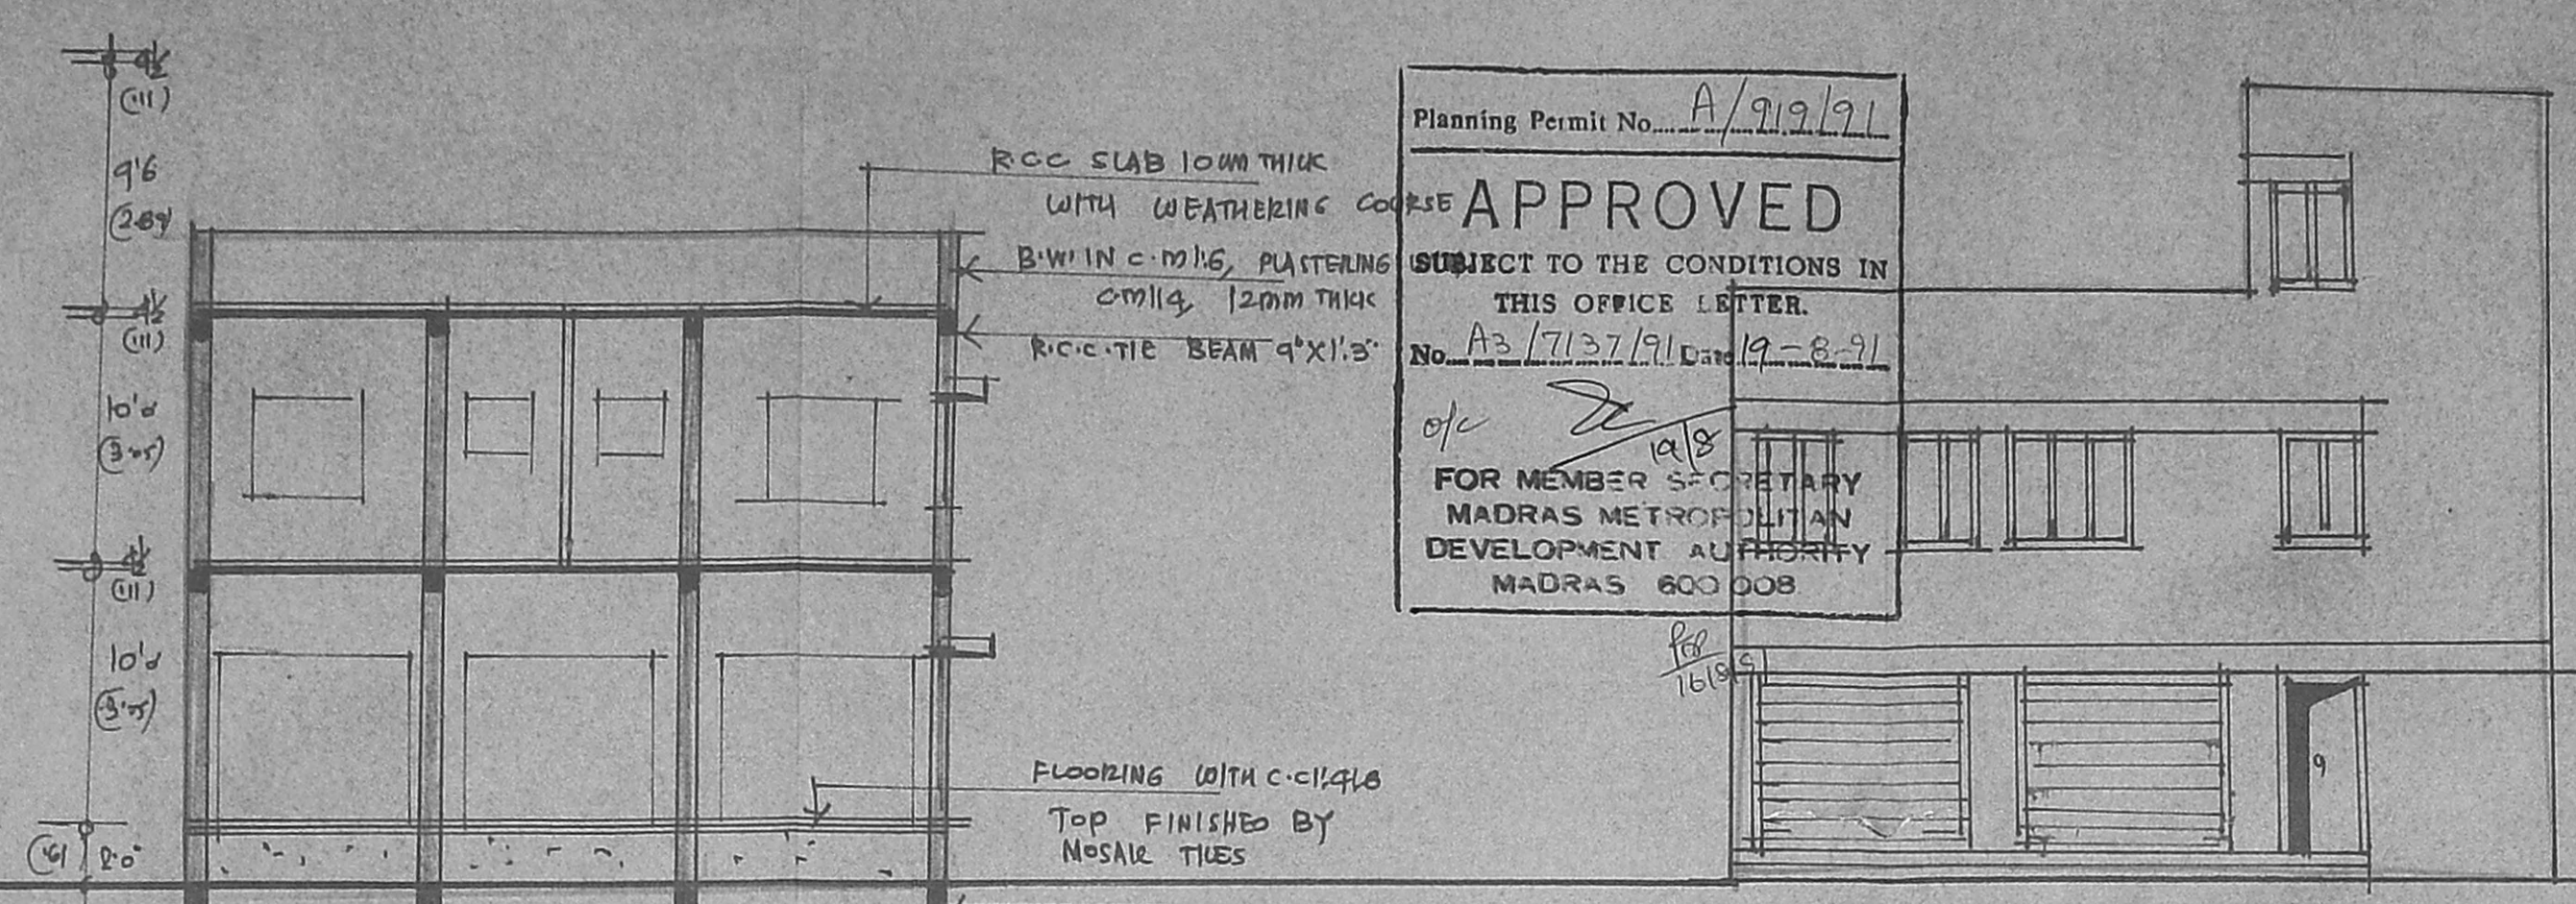


ELEVATION

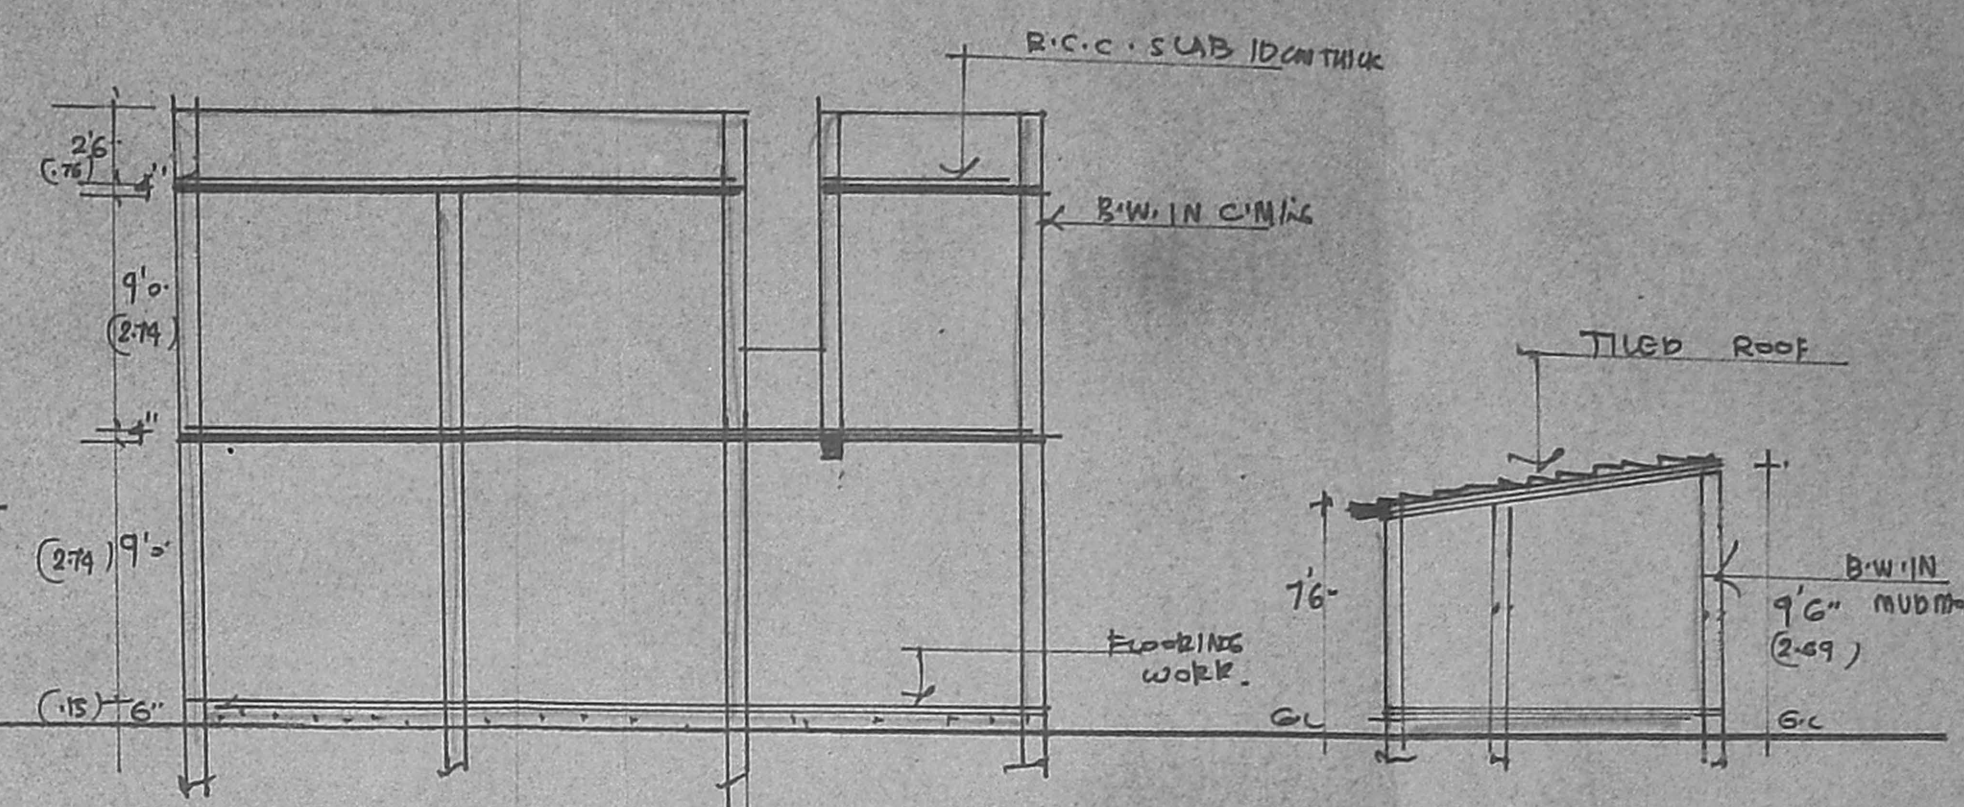


SECTION ON DD

Planning Permit No. A/919/91  
**APPROVED**  
 SUBJECT TO THE CONDITIONS IN THIS OFFICE LETTER.  
 No. A3/7137/91 Date 19-8-91  
 FOR MEMBER SECRETARY  
 MADRAS METROPOLITAN  
 DEVELOPMENT AUTHORITY  
 MADRAS 600 008


PLAN SHOWING THE PROPOSED  
 DEMOLITION AND RECONSTRUCTION  
 OF A DWELLING HOUSE AT PRE NO 41  
 PARTHA SARATHY MUDALI STREET  
 R.S. NO 1522 DIVISION No 39,  
 PURA WALKAM, MADRAS.  
 SCALE 1/8" = 1'-0"

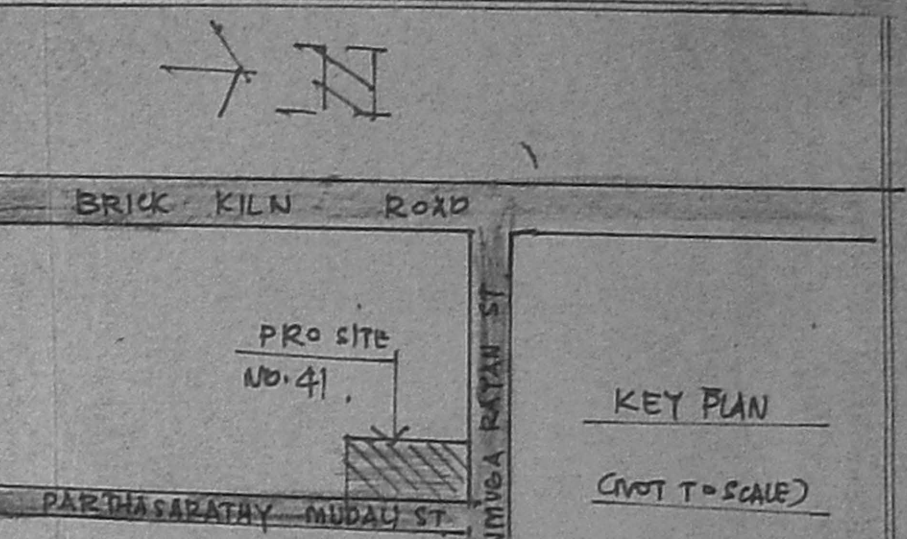


KEY PLAN  
 (NOT TO SCALE)

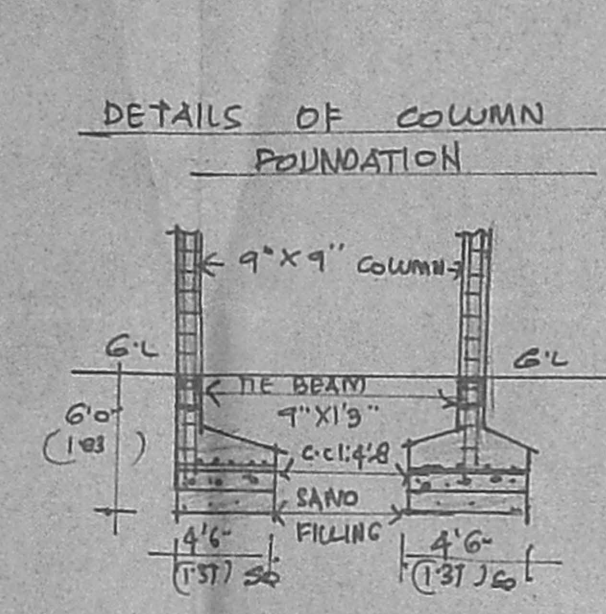

DETAILS OF COLUMN FOUNDATION

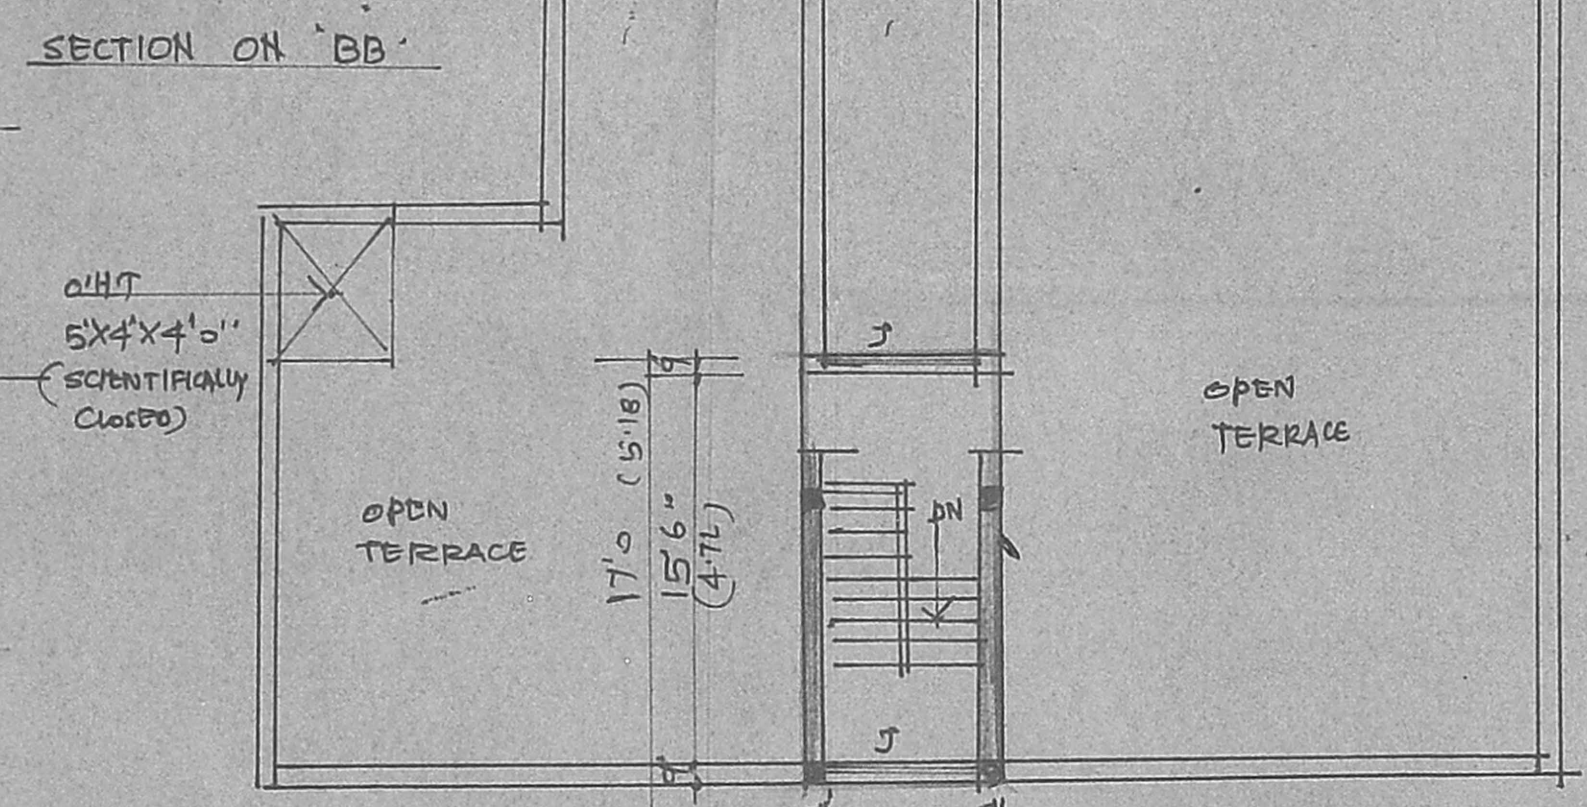


PLAN OF TERRACE FLOOR

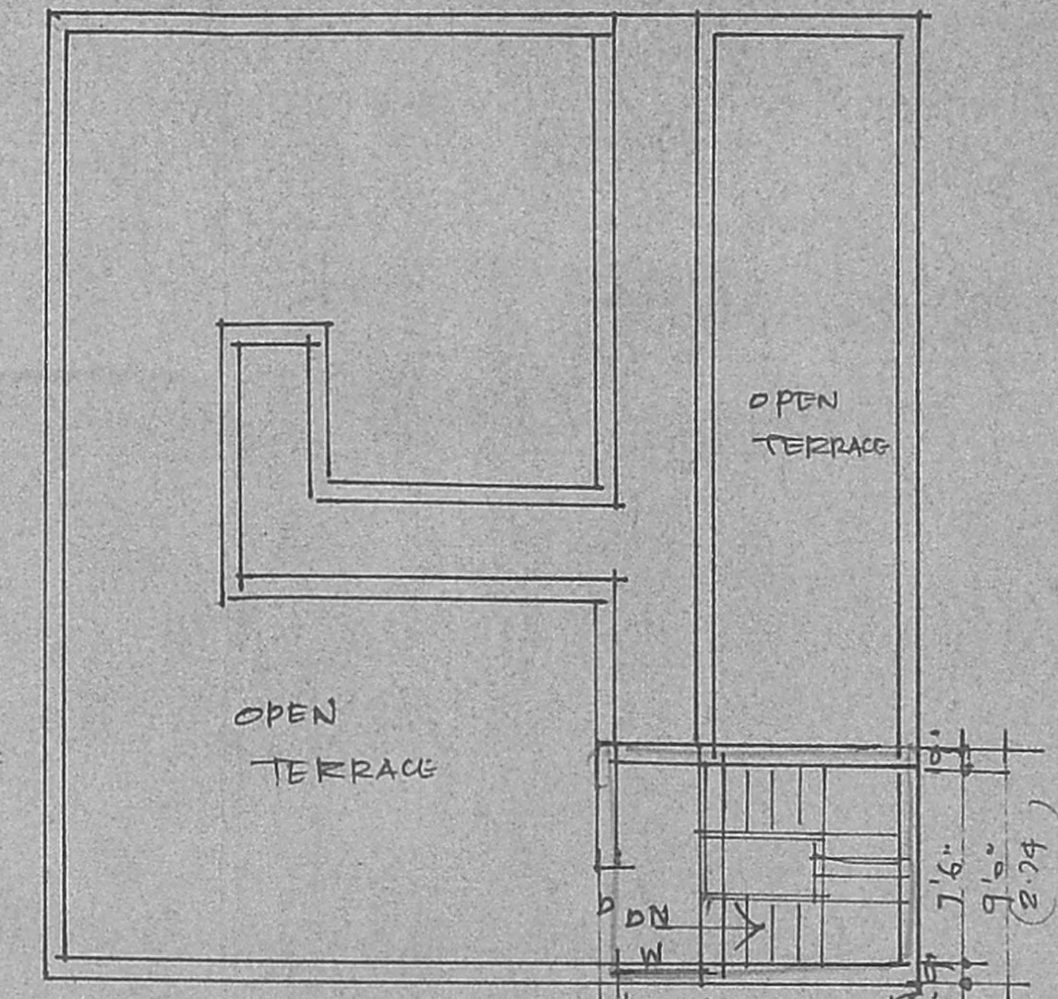


PLAN OF TERRACE FLOOR


M.P.A. AT/PP NO. 1  
 C.N. A2/7137/91  
 A.P. 15/5/91  
 A.P. 15/5/91

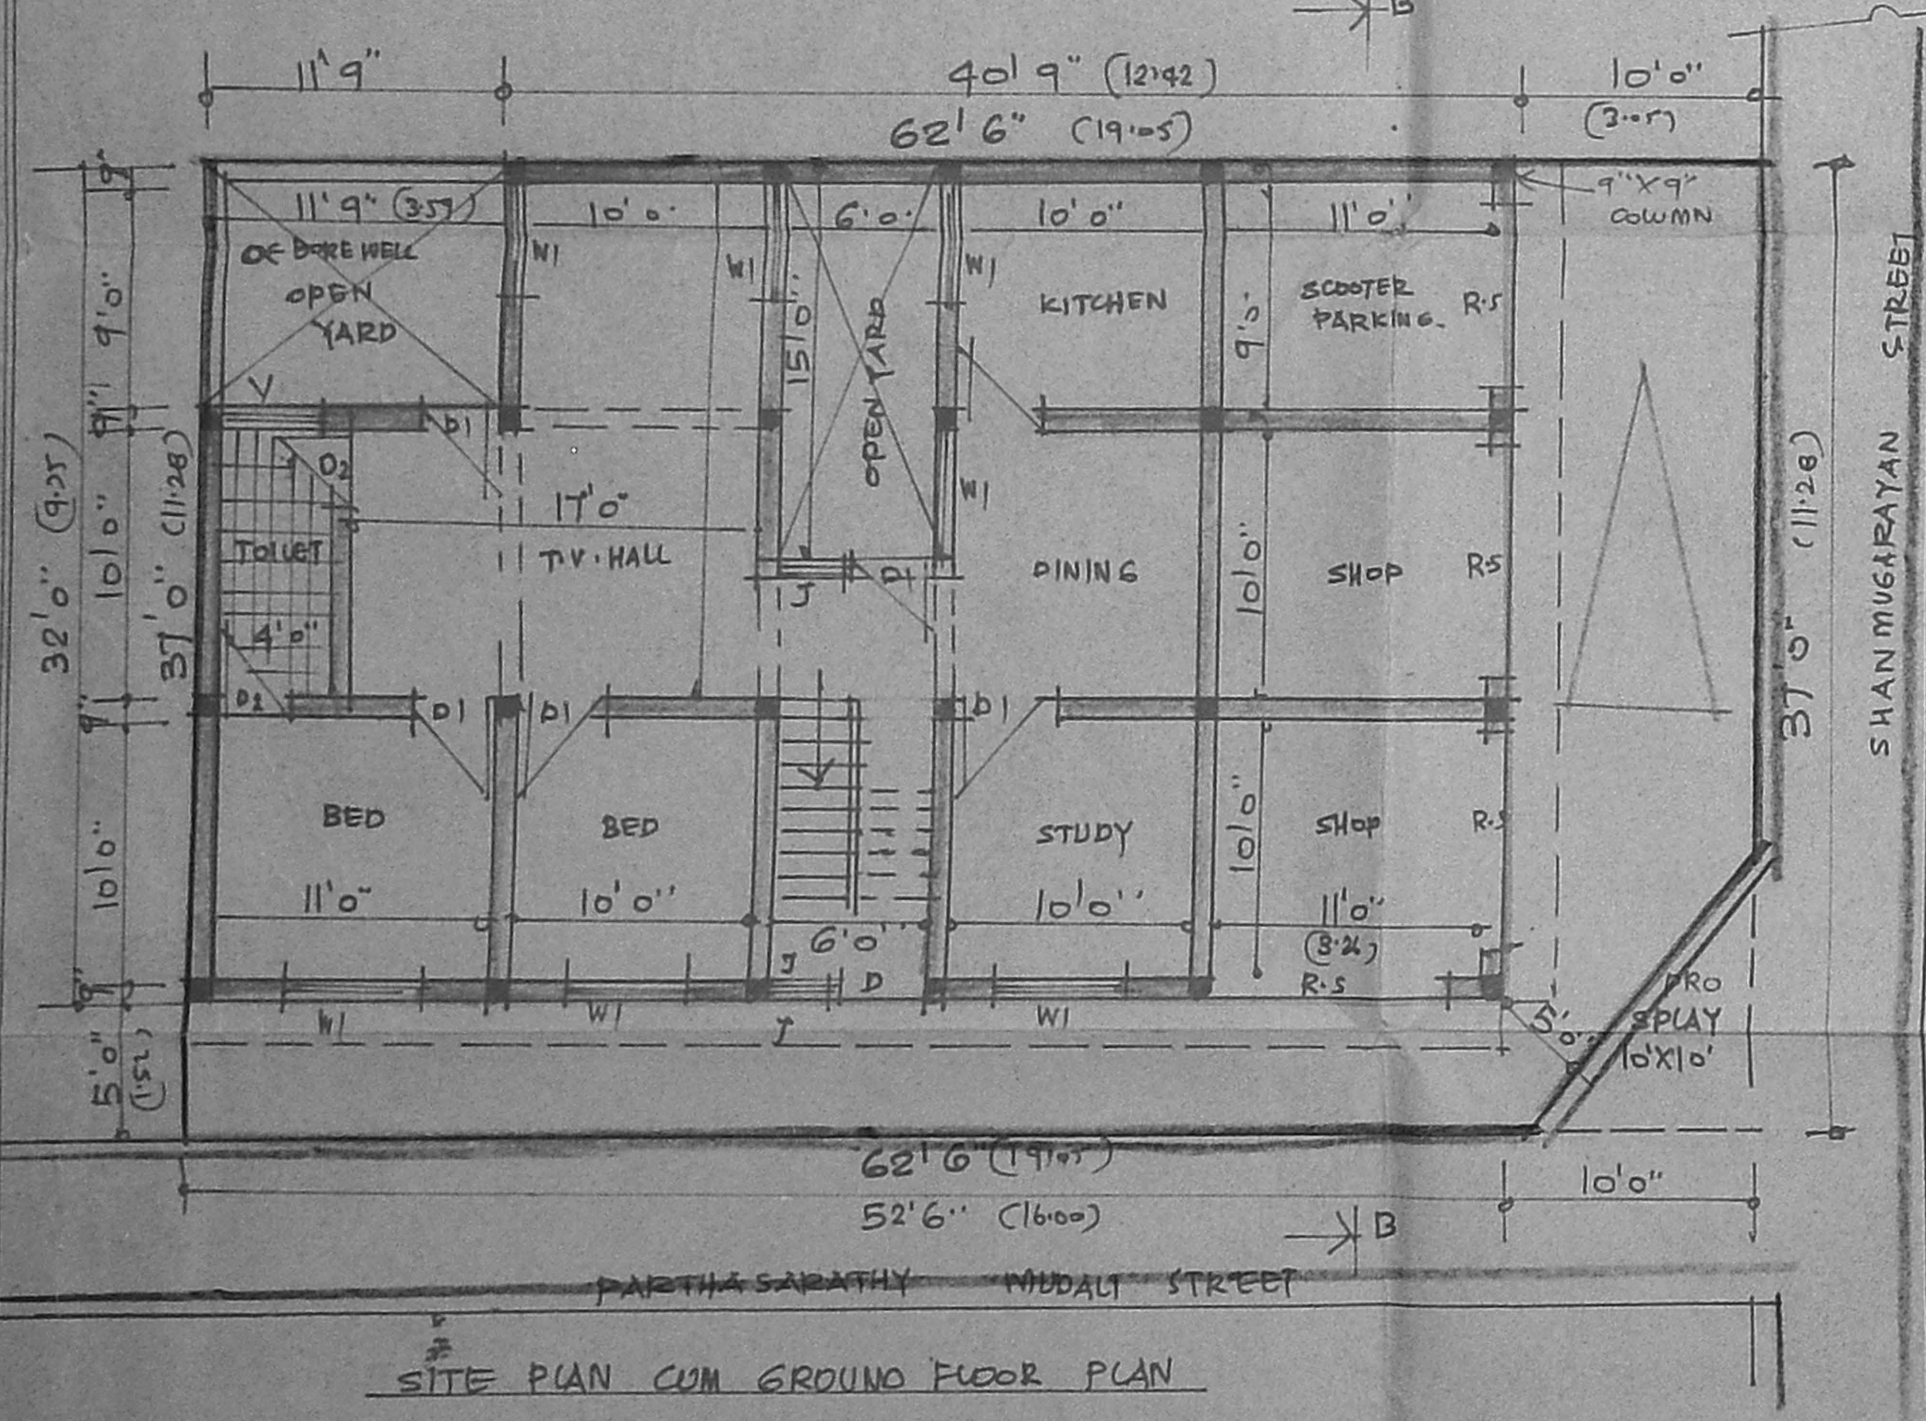


SITE PLAN CUM GROUND FLOOR PLAN

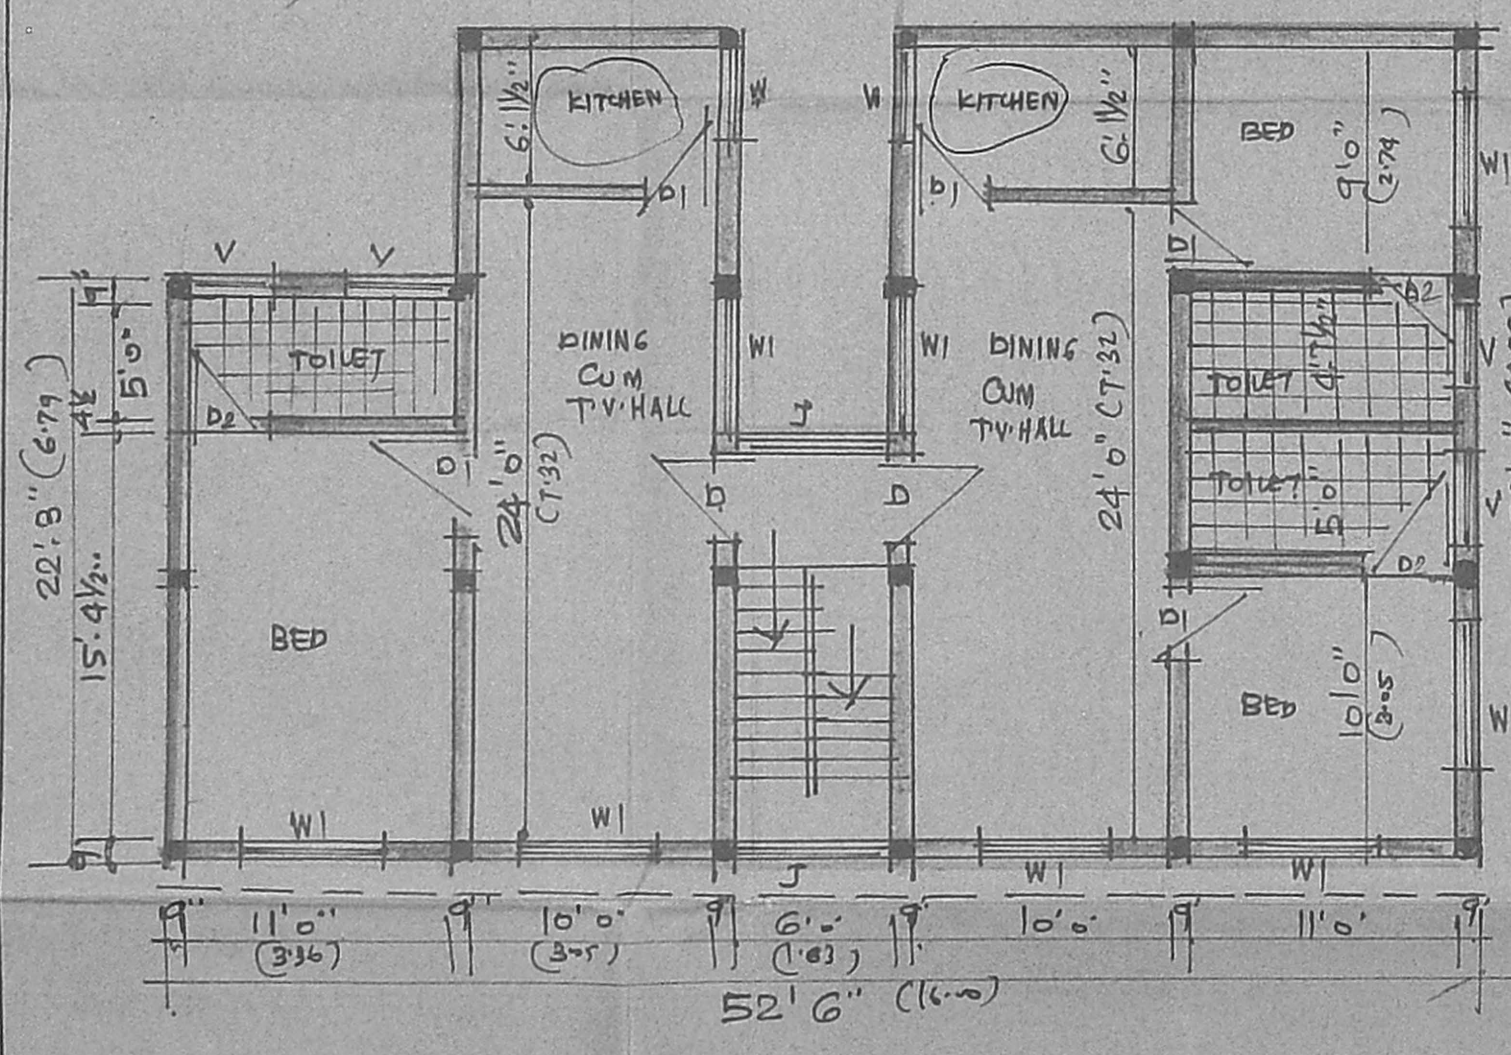

PLAN OF FIRST FLOOR

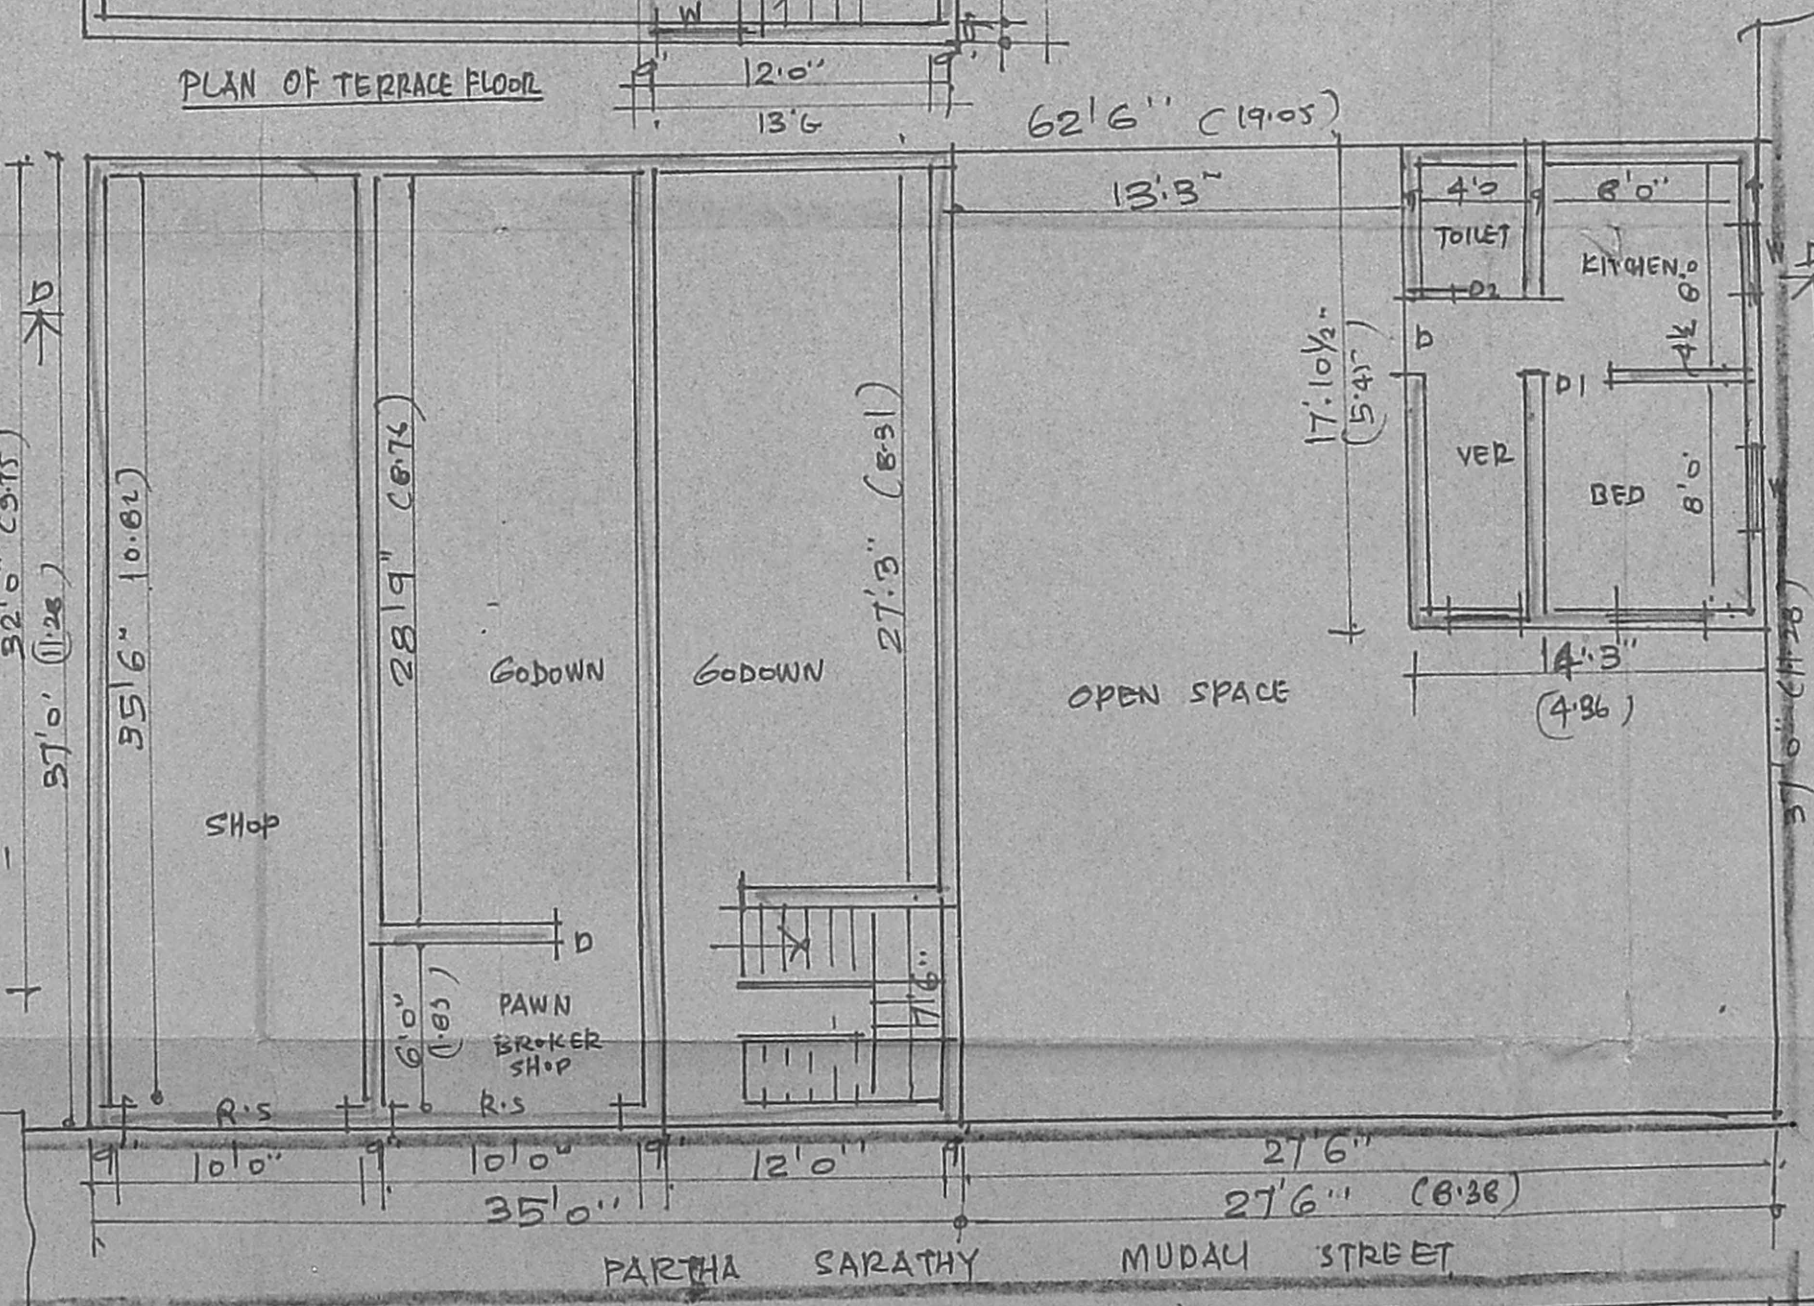

SITE PLAN CUM GROUND FLOOR PLAN

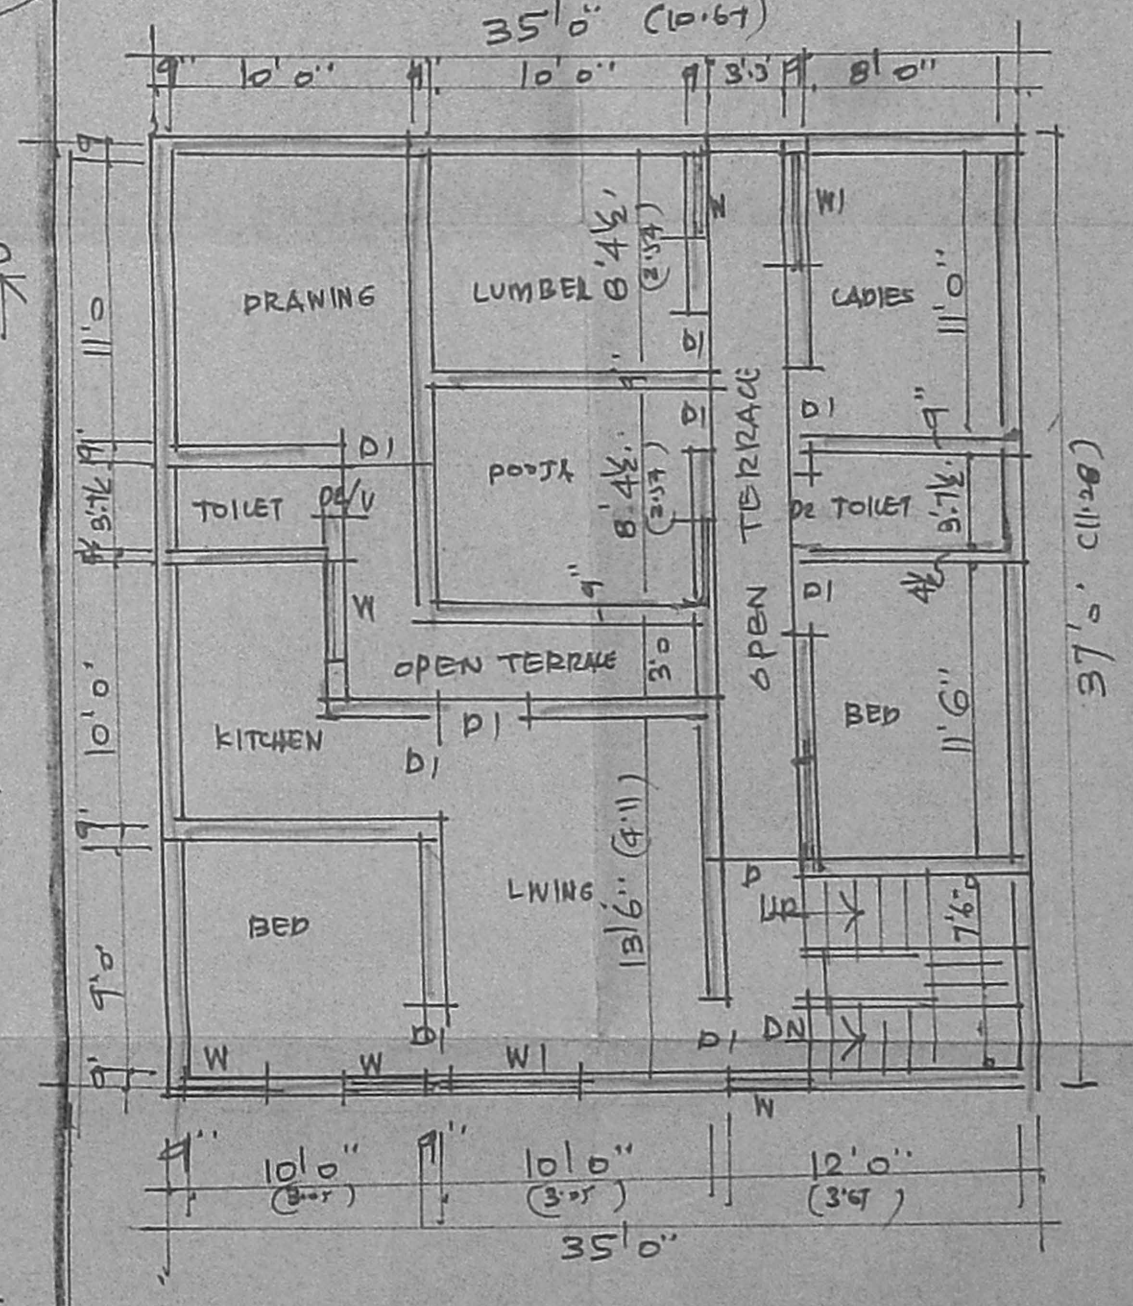

PLAN OF FIRST FLOOR

AREA	SQ. FT	SQ. MET
PLOT AREA	2312.50	215.00
G. FLOOR AREA	1476.00	137.00
F. FLOOR AREA	1476.00	137.00
HEAD ROOM AREA	128.00	12.00
TOTAL AREA	3080.00	286.00
PLOT COVERAGE	64%	-
FLOOR AREA RATIO	1.33	-

JOINERY	FT	MT
D. DOOR	3'3" X 7'0"	1.00 X 2.13
D1. DOOR	3'0" X 7'0"	0.91 X 2.13
D2. DOOR	2'6" X 7'0"	0.76 X 2.13
W. WINDOW	3'0" X 4'6"	0.91 X 1.37
W1. WINDOW	5'0" X 4'6"	1.52 X 1.37
V. VENTILATOR	3'0" X 2'6"	0.91 X 0.76
R.S. ROLLING SHUTTER	9'0" X 7'0"	2.74 X 2.13

NOTE  
 ROADS  
 PROPOSAL  
 DEMOLITION  
 BOUNDARY

OWNER

V. SRINIVASULU, L.C.E.  
 Asst. Executive Engineer (Retd.)  
 Consulting Civil Engineer,  
 REGD. No. 278,  
 CLASS I LICENSED SURVEYOR  
 CORPORATION OF MADRAS  
 No. 60, Vaitheer Road,  
 PURA WALKAM, MADRAS.