




PLAN SHOWING THE PROPOSED HOUSE
 IN PLOT NO 5 S NO 168/3 Deivanai Nagar
 MADIPAKKAM VILLAGE SAIDAPET Tk
 Thomas Mount Panchayat Union.

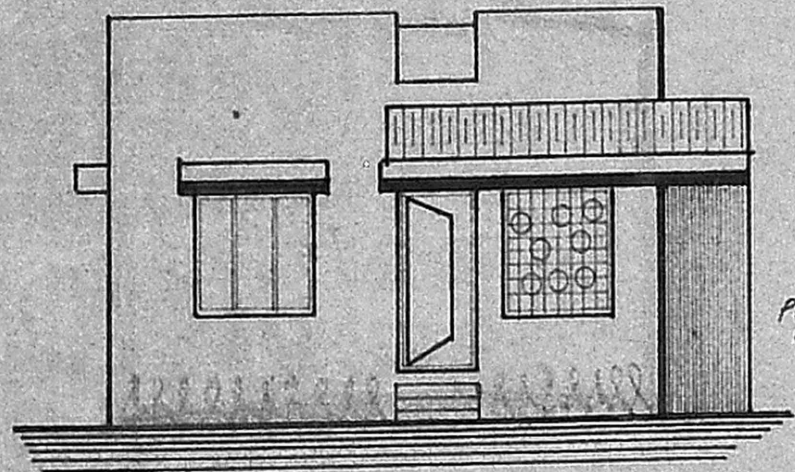

ELEVATION

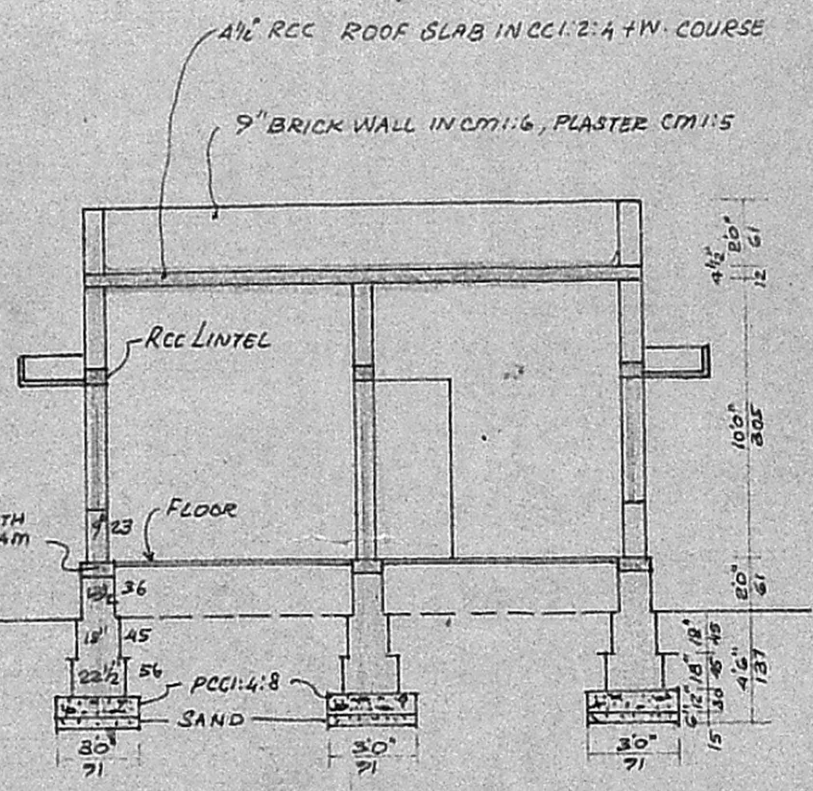

SECTION ON AA

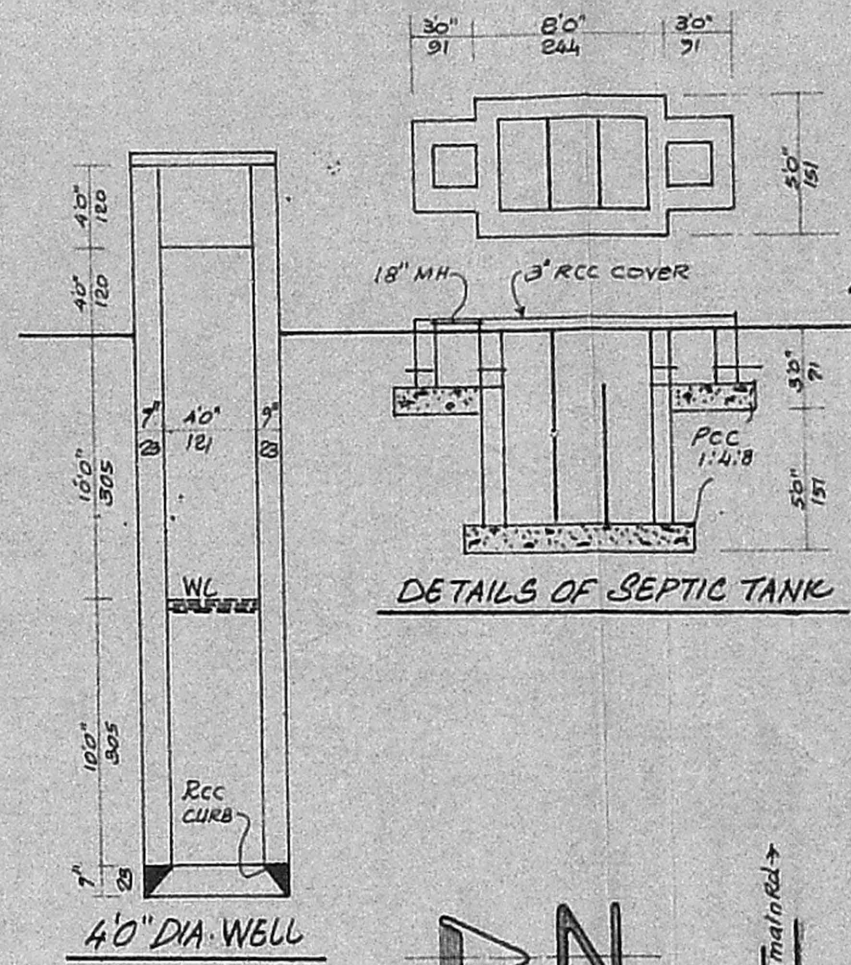

DETAILS OF SEPTIC TANK


FINERIES

GD	GRILL DOOR	3'3" x 7'0"	100 x 215
D	DOOR	3'0" x 6'6"	91 x 200
DI	DOOR	2'6" x 6'6"	76 x 200
G	GRILL	4'0" x 4'0"	120 x 120
W	WINDOW	4'0" x 4'0"	120 x 120
W1	WINDOW	3'0" x 4'0"	91 x 180
V	VENTILATOR	3'0" x 2'0"	91 x 60


AREA OF PLOT	80 FT	SQ. M
PLINTH	1872	173.91
	645	59.92

SCALE 1" = 8'0" (1:100)

S. Krishnan
 OWNER

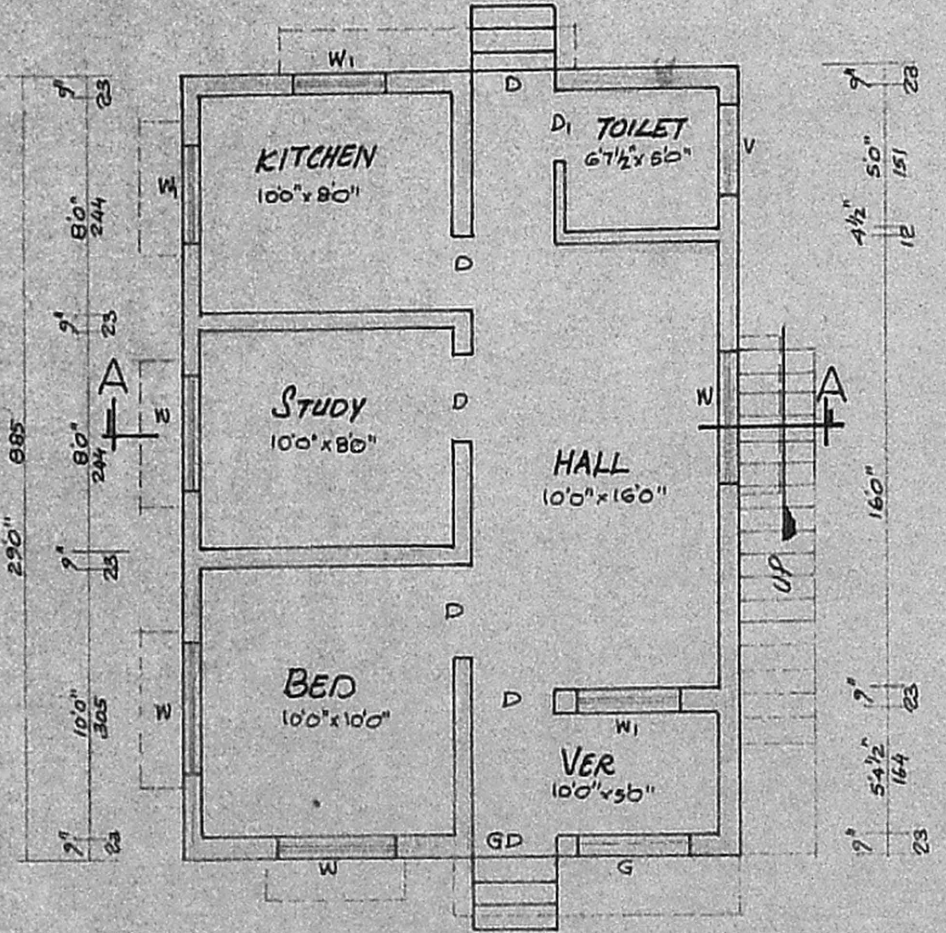

PLAN

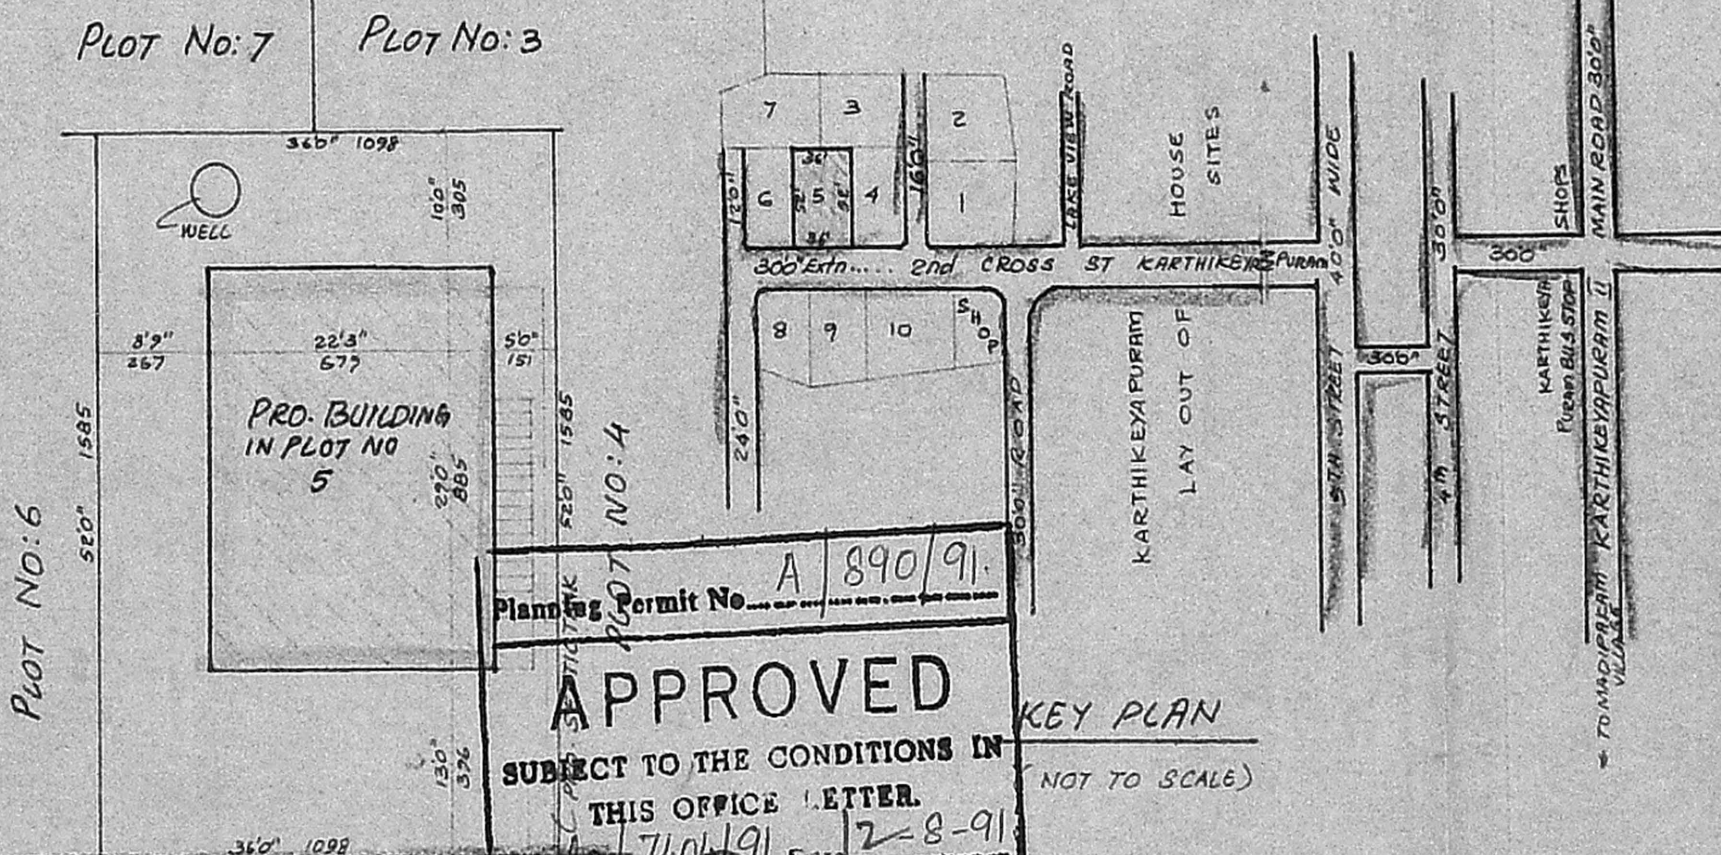

SITE PLAN.

SCALE 1" = 16'0" (1:200)

Planning Permit No. A/890/91.

APPROVED

SUBJECT TO THE CONDITIONS IN THIS OFFICE LETTER.

No. A3/7404/91 Date 12-8-91

FOR MEMBER SECRETARY
 MADRAS METROPOLITAN
 DEVELOPMENT AUTHORITY
 MADRAS 600 008

KEY PLAN

(NOT TO SCALE)

STAIR CASE
 WIDTH 30" (91)
 TREAD 9" (23)
 RISE 7" (18)

MMDA [A]/PP No. /
 C No. A3/7404/91
 Assl.
 Scrutiny PART I
 PART II
 A.P. 30/5 D.P.

S. Krishnan
S. KRISHNAN
 Licensed Surveyor & Engineering Consultant
 Reg. No. D-DIS. 9513/3/87 F-1
 ALANDUR MUNICIPALITY,
 No. 12, Narmada Nagar, Madipakkam,
 MADRAS-600 091.

SURVEYOR